


Copyright Pegasus Planning Group Ltd. © Crown copyright and database rights 2023. Ordnance Survey 010003873. Emapate Licence number 010003873. Promp Licence number 100000449. Pegasus accepts no liability for any use of this document other than for its original purpose, or by the original client, or following Pegasus' express agreement to such use. T 01285 84777. www.pegasusgroup.co.uk

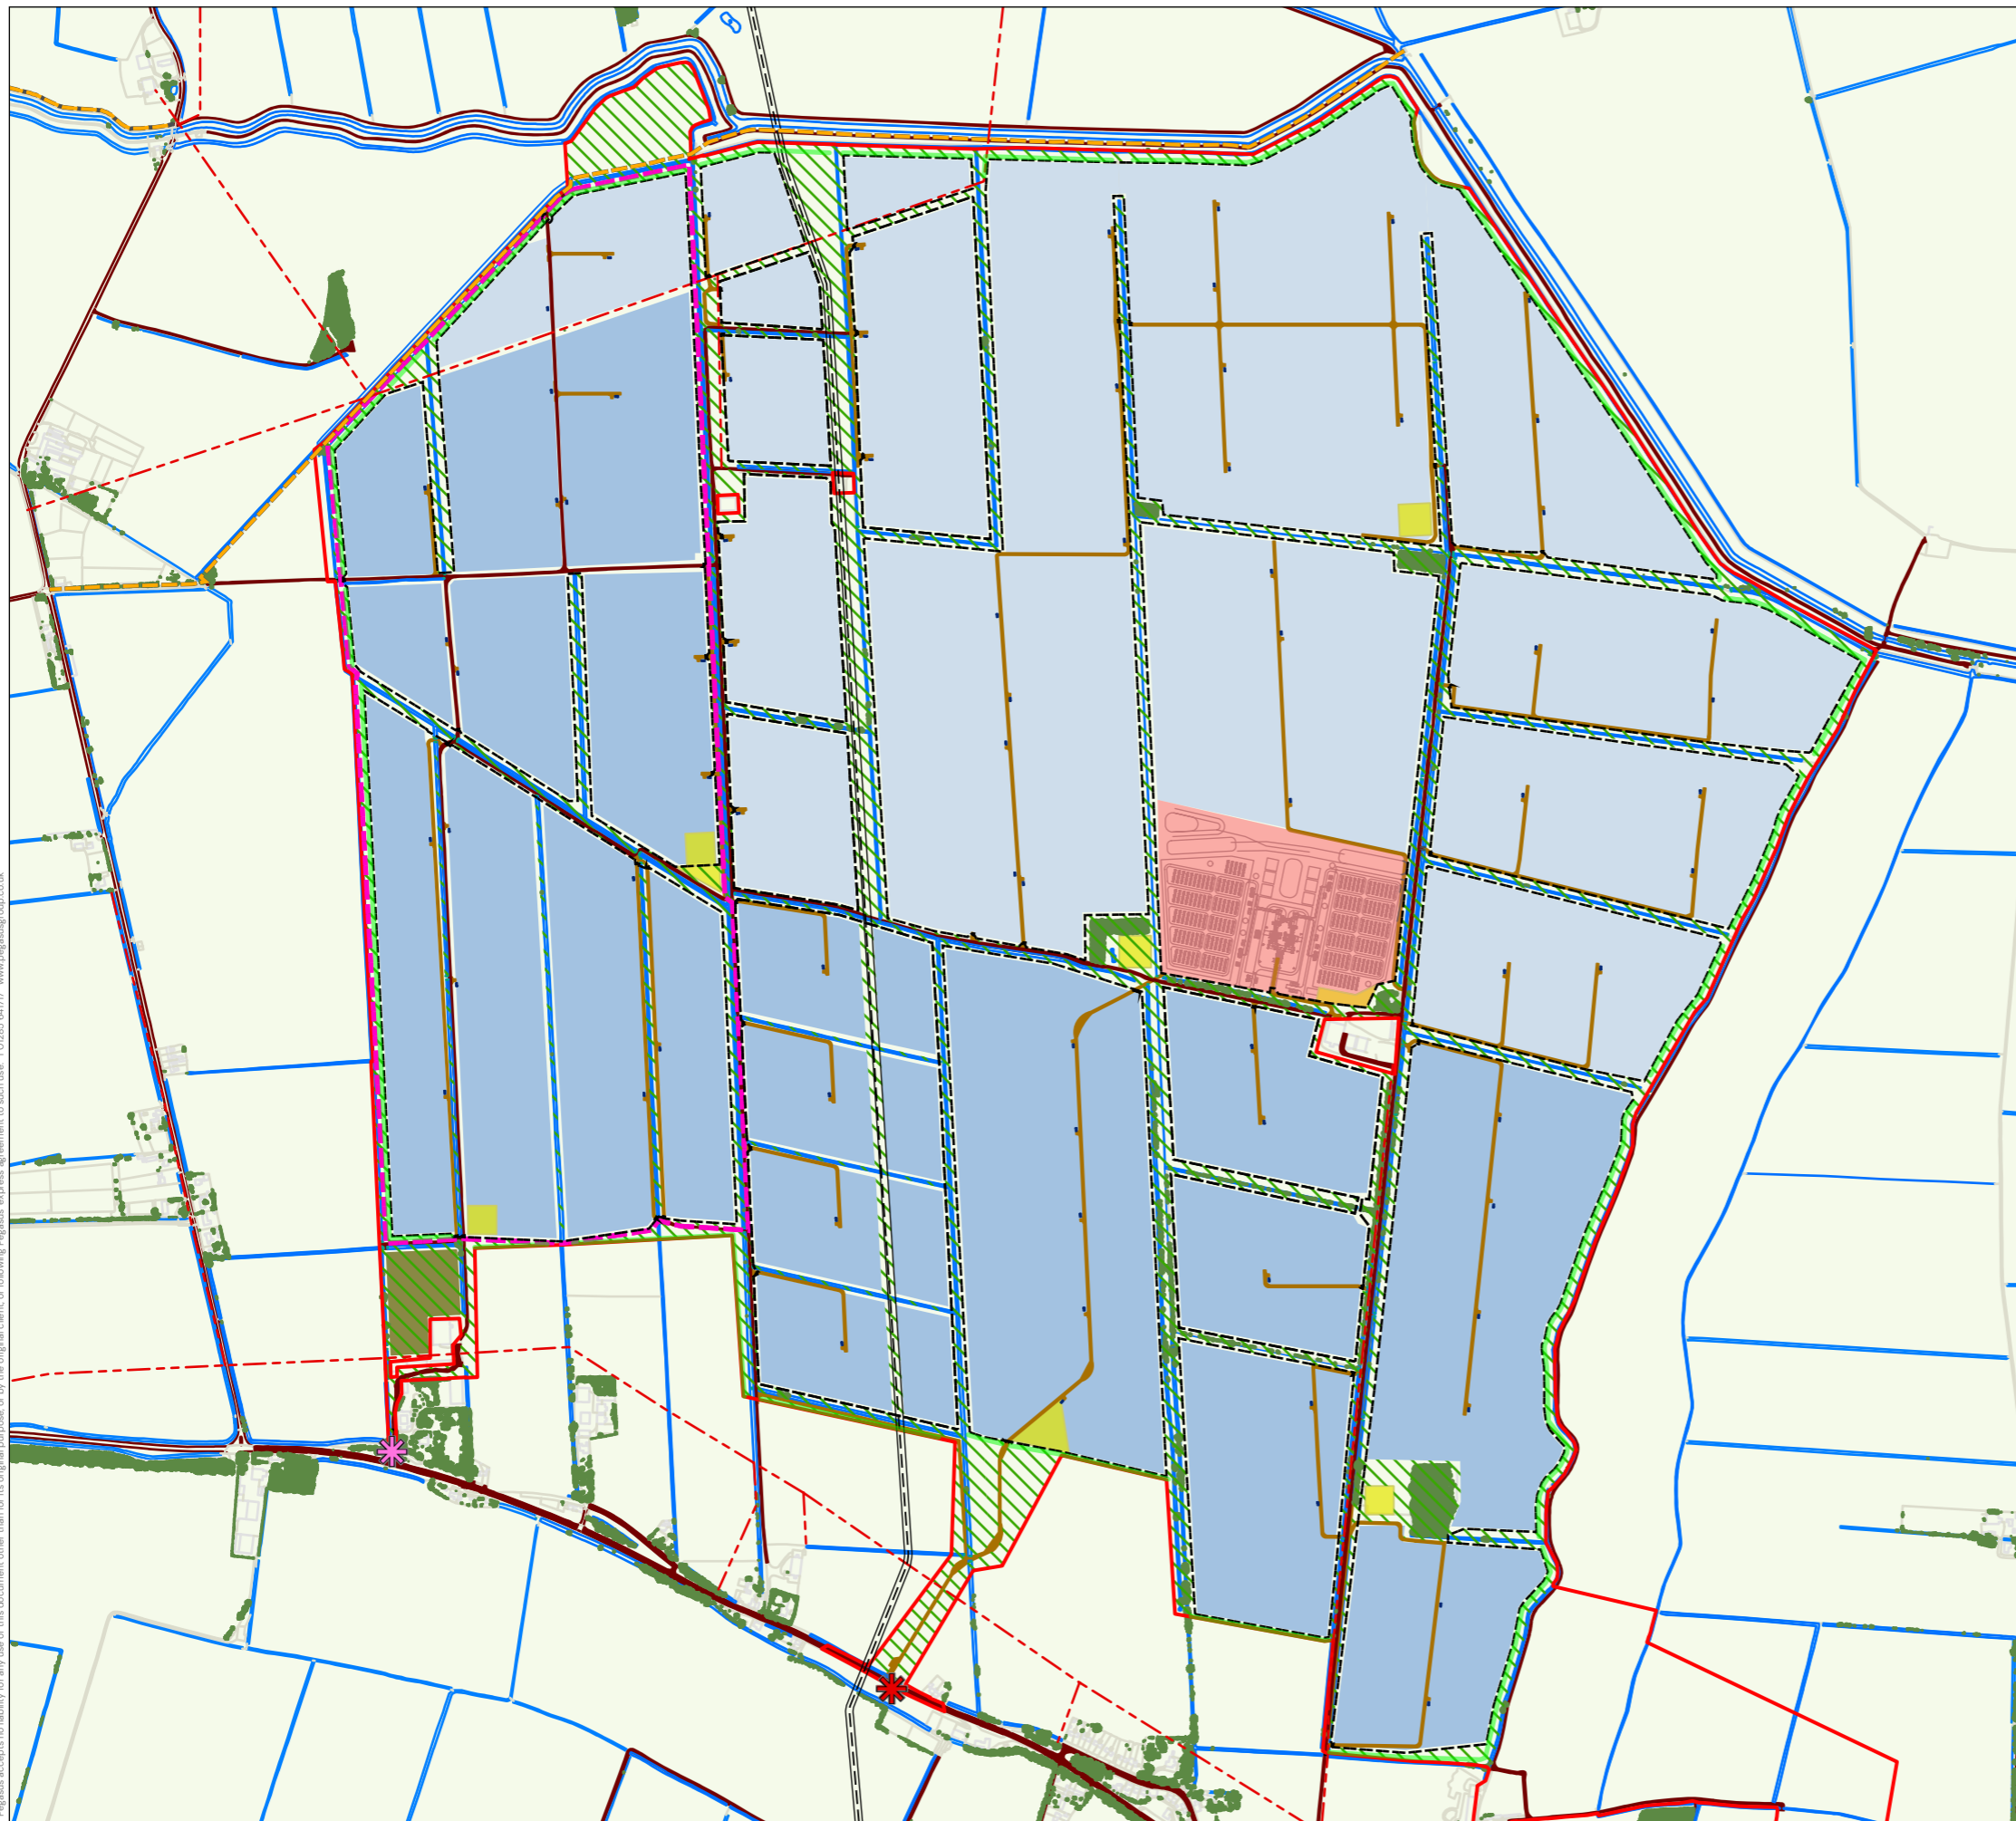

KEY

- Order Limits
- Security Fence
- ✱ Proposed Site Entrance
- ✱ Temporary Access
- Existing Road / Track
- Access Tracks
- Solar Park Zone Max Height 3.5m
- Solar Park Zone Max Height 3m
- Public Right of Way
- Proposed Permissive Footpath
- Habitat Enhancement Area
- Existing Vegetation
- Community Orchard
- Water Feature / Ditch
- Culvert
- Gas Pipeline
- 11kV Overhead Lines
- Inverters and Transformation Station
- Site Main Substation / Energy Storage Compound
- Construction and Operational Compounds
- Proposed Hedge

NOTES:

- Buffers to development:
- 9m to BSIDB maintained open watercourses
 - 8m to all other watercourses
 - 12.2m to gas pipeline (total 24.4m easement strip)
 - 5m to 11kV overhead line

Hedgerows would be up to 3m in width when mature and would be maintained up to 4m in height.

The Solar Development Area will include some localised electrical infrastructure such as inverters, transformers, energy storage and smaller substations.

DCO Document Reference: 6.2.2

APFP Regulation: 5(2)(a)

FIGURE 2.1 INDICATIVE SITE LAYOUT

DATE	SCALE	SHEET	REVISION
03/02/2023	1:12,000@A3	-	J

DRAWING NUMBER P20-2370_03

0 0.5 km

