

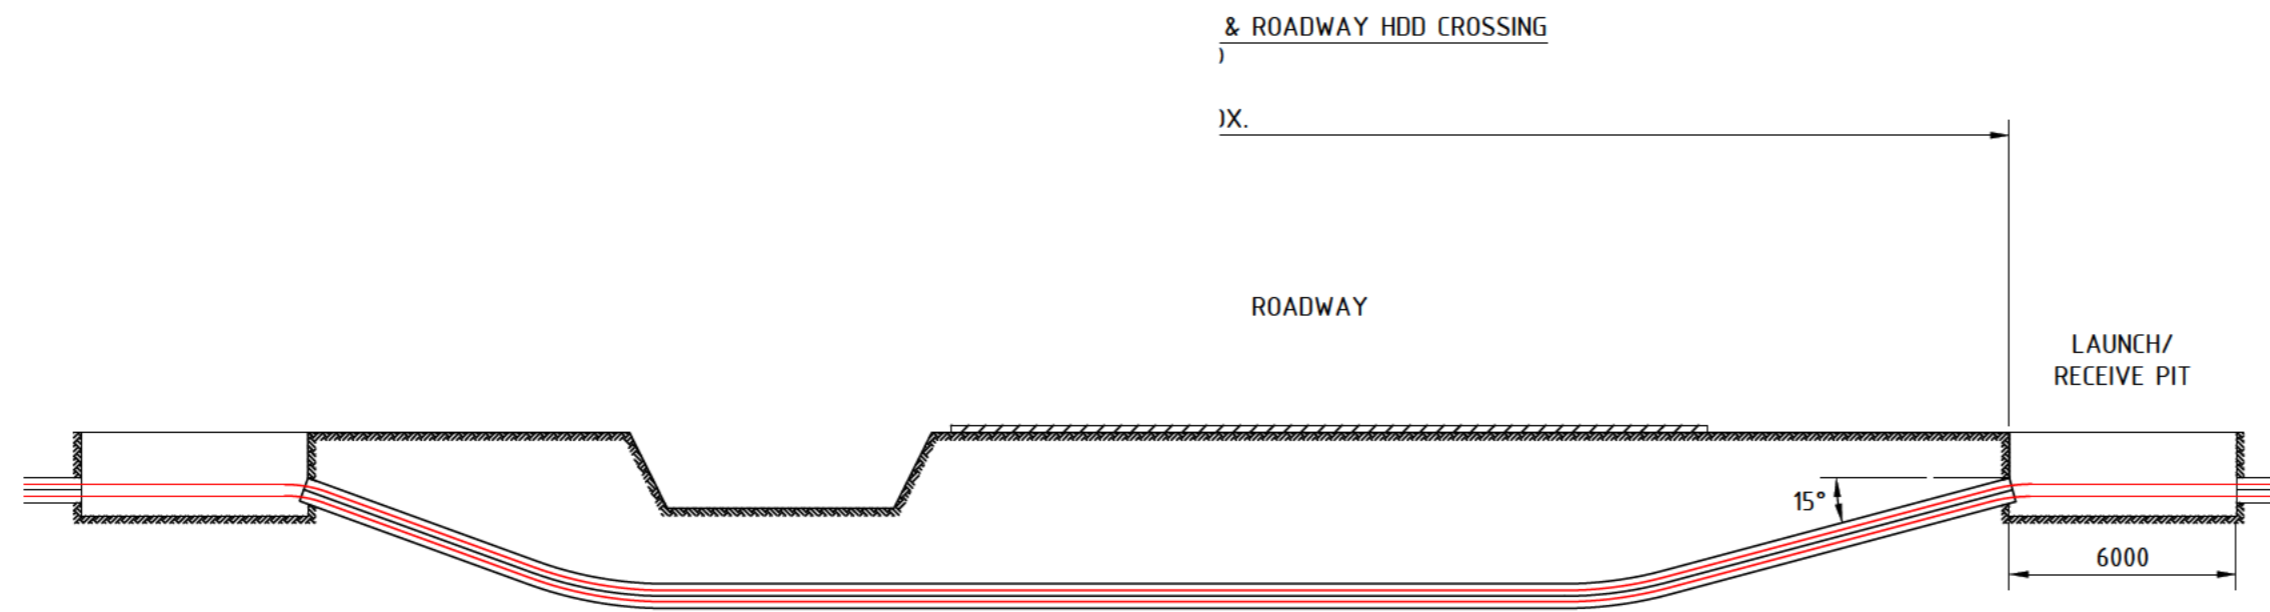



SOUTH FORTY FOOT DRAIN HDD CROSSING  
SCALE - 1:250

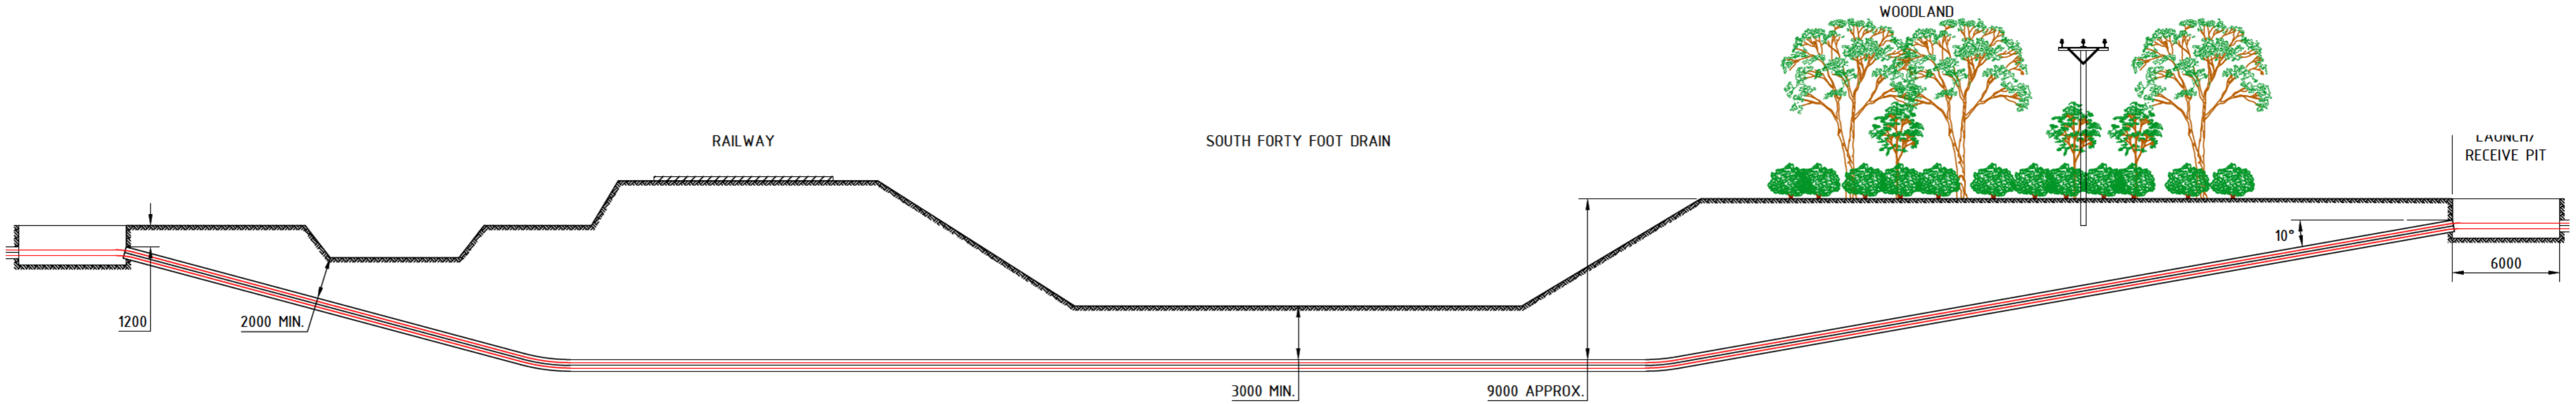

TYPICAL BLACK SLUICE IDB DRAINAGE HDD CROSSING  
SCALE - 1:200

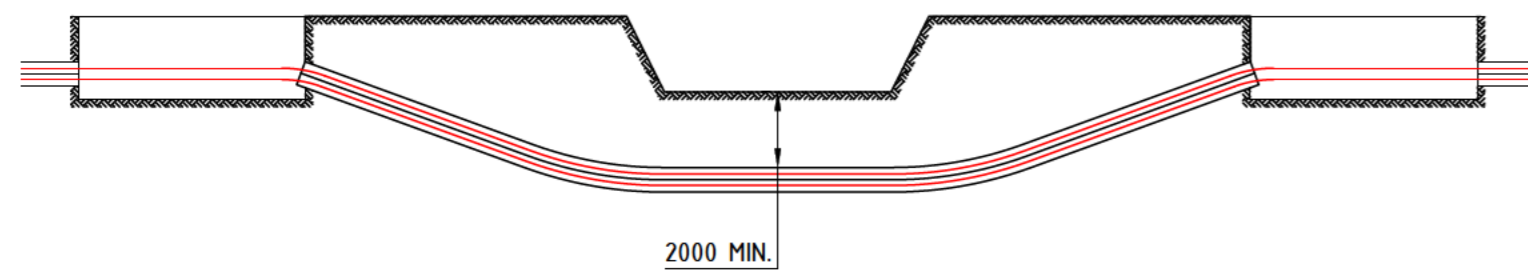

TYPICAL CROSS SECTION THROUGH HDD  
SCALE - NTS

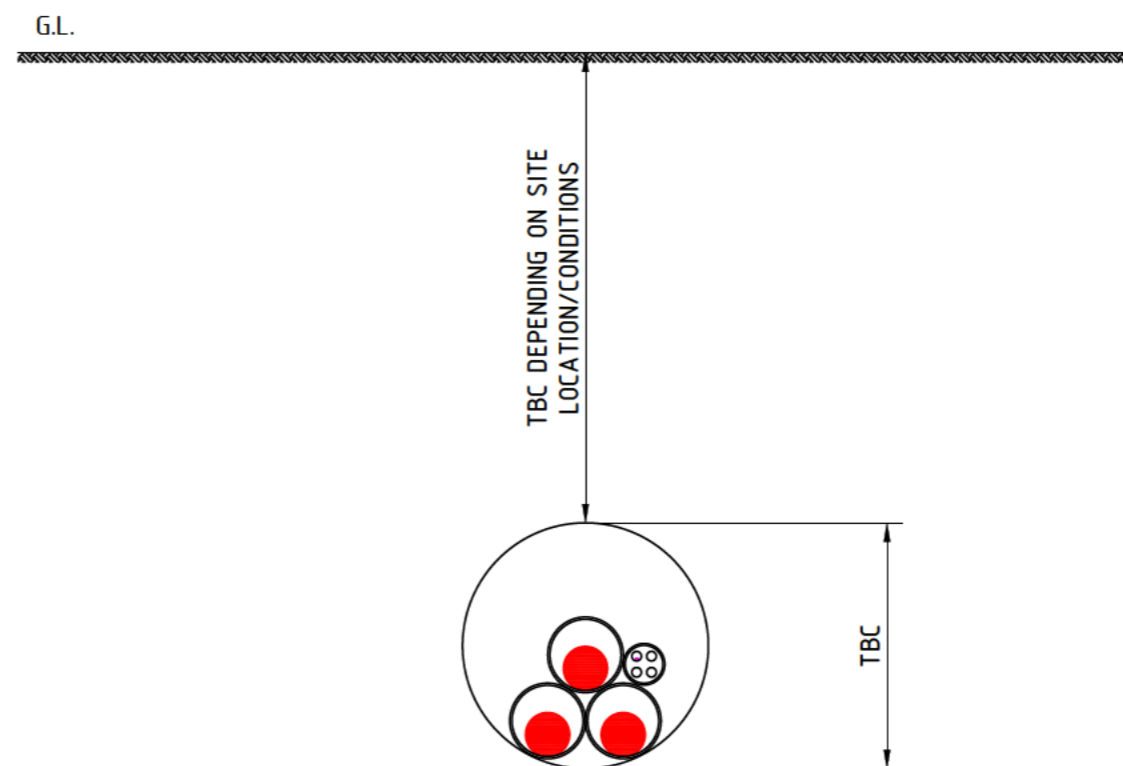

NOTES:

- 1) THIS DRAWING IS FOR SUBMISSION.
- 2) ALL MEASUREMENTS ARE IN MILLIMETERS UNLESS OTHERWISE STATED
- 3) WATERCOURSES ARE INDICATIVE ONLY AT THIS STAGE.
- 4) FINAL HDD LENGTHS & CONFIGURATIONS TBC AT DETAILED DESIGN STAGE.
- 5) GROUND PROFILE OBTAINED FROM TOPOGRAPHICAL SURVEY UNDERTAKEN BY FREEDOM GROUP.

REFERENCE DRAWINGS:

431678-6001	400kV CABLE ROUTE PLAN WIP
431678-6002	400kV SINGLE CIRCUIT TRENCH CONFIGURATIONS
431678-6004	400kV TRENCH WORKING SWATHE

REV	DATE	DESCRIPTION	DRN	CHK	APP
P1	26.08.22	FIRST ISSUE	J.S.B	A.D	V.S

Do not scale from this drawing. All dimensions given in millimetres unless otherwise stated  
COPYRIGHT - Owned by Freedom Electrical Design, Freedom Group, Unit 11, Charles Industrial Estate, Stowupland Road, Stowmarket, Suffolk, IP14 5AH  
Tel: 0845 168 6040  
This drawing may not be used or copied without written consent.



TITLE  
Figure 4.13  
INDICATIVE HDD CROSSING SECTIONS

PROJECT NAME  
HECKINGTON FEN SOLAR PARK

CUSTOMER  
ECOTRICITY

CUSTOMER DRAWING NUMBER  
STATUS  
FOR SUBMISSION

DRAWING NUMBER  
431678-6003  
SCALE  
AS SHOWN  
SIZE  
A2  
REVISION  
P1