


Copyright Pegasus Planning Group Ltd. © Crown copyright and database rights 2023. Ordnance Survey 0100031673. Empaste Licence number 0100031673. Fromip Licence number 100000449. Pegasus accepts no liability for any use of this document other than for its original purpose, or by the original client, or following Pegasus' express agreement to such use. T 01285 84777 www.pegasusppg.co.uk

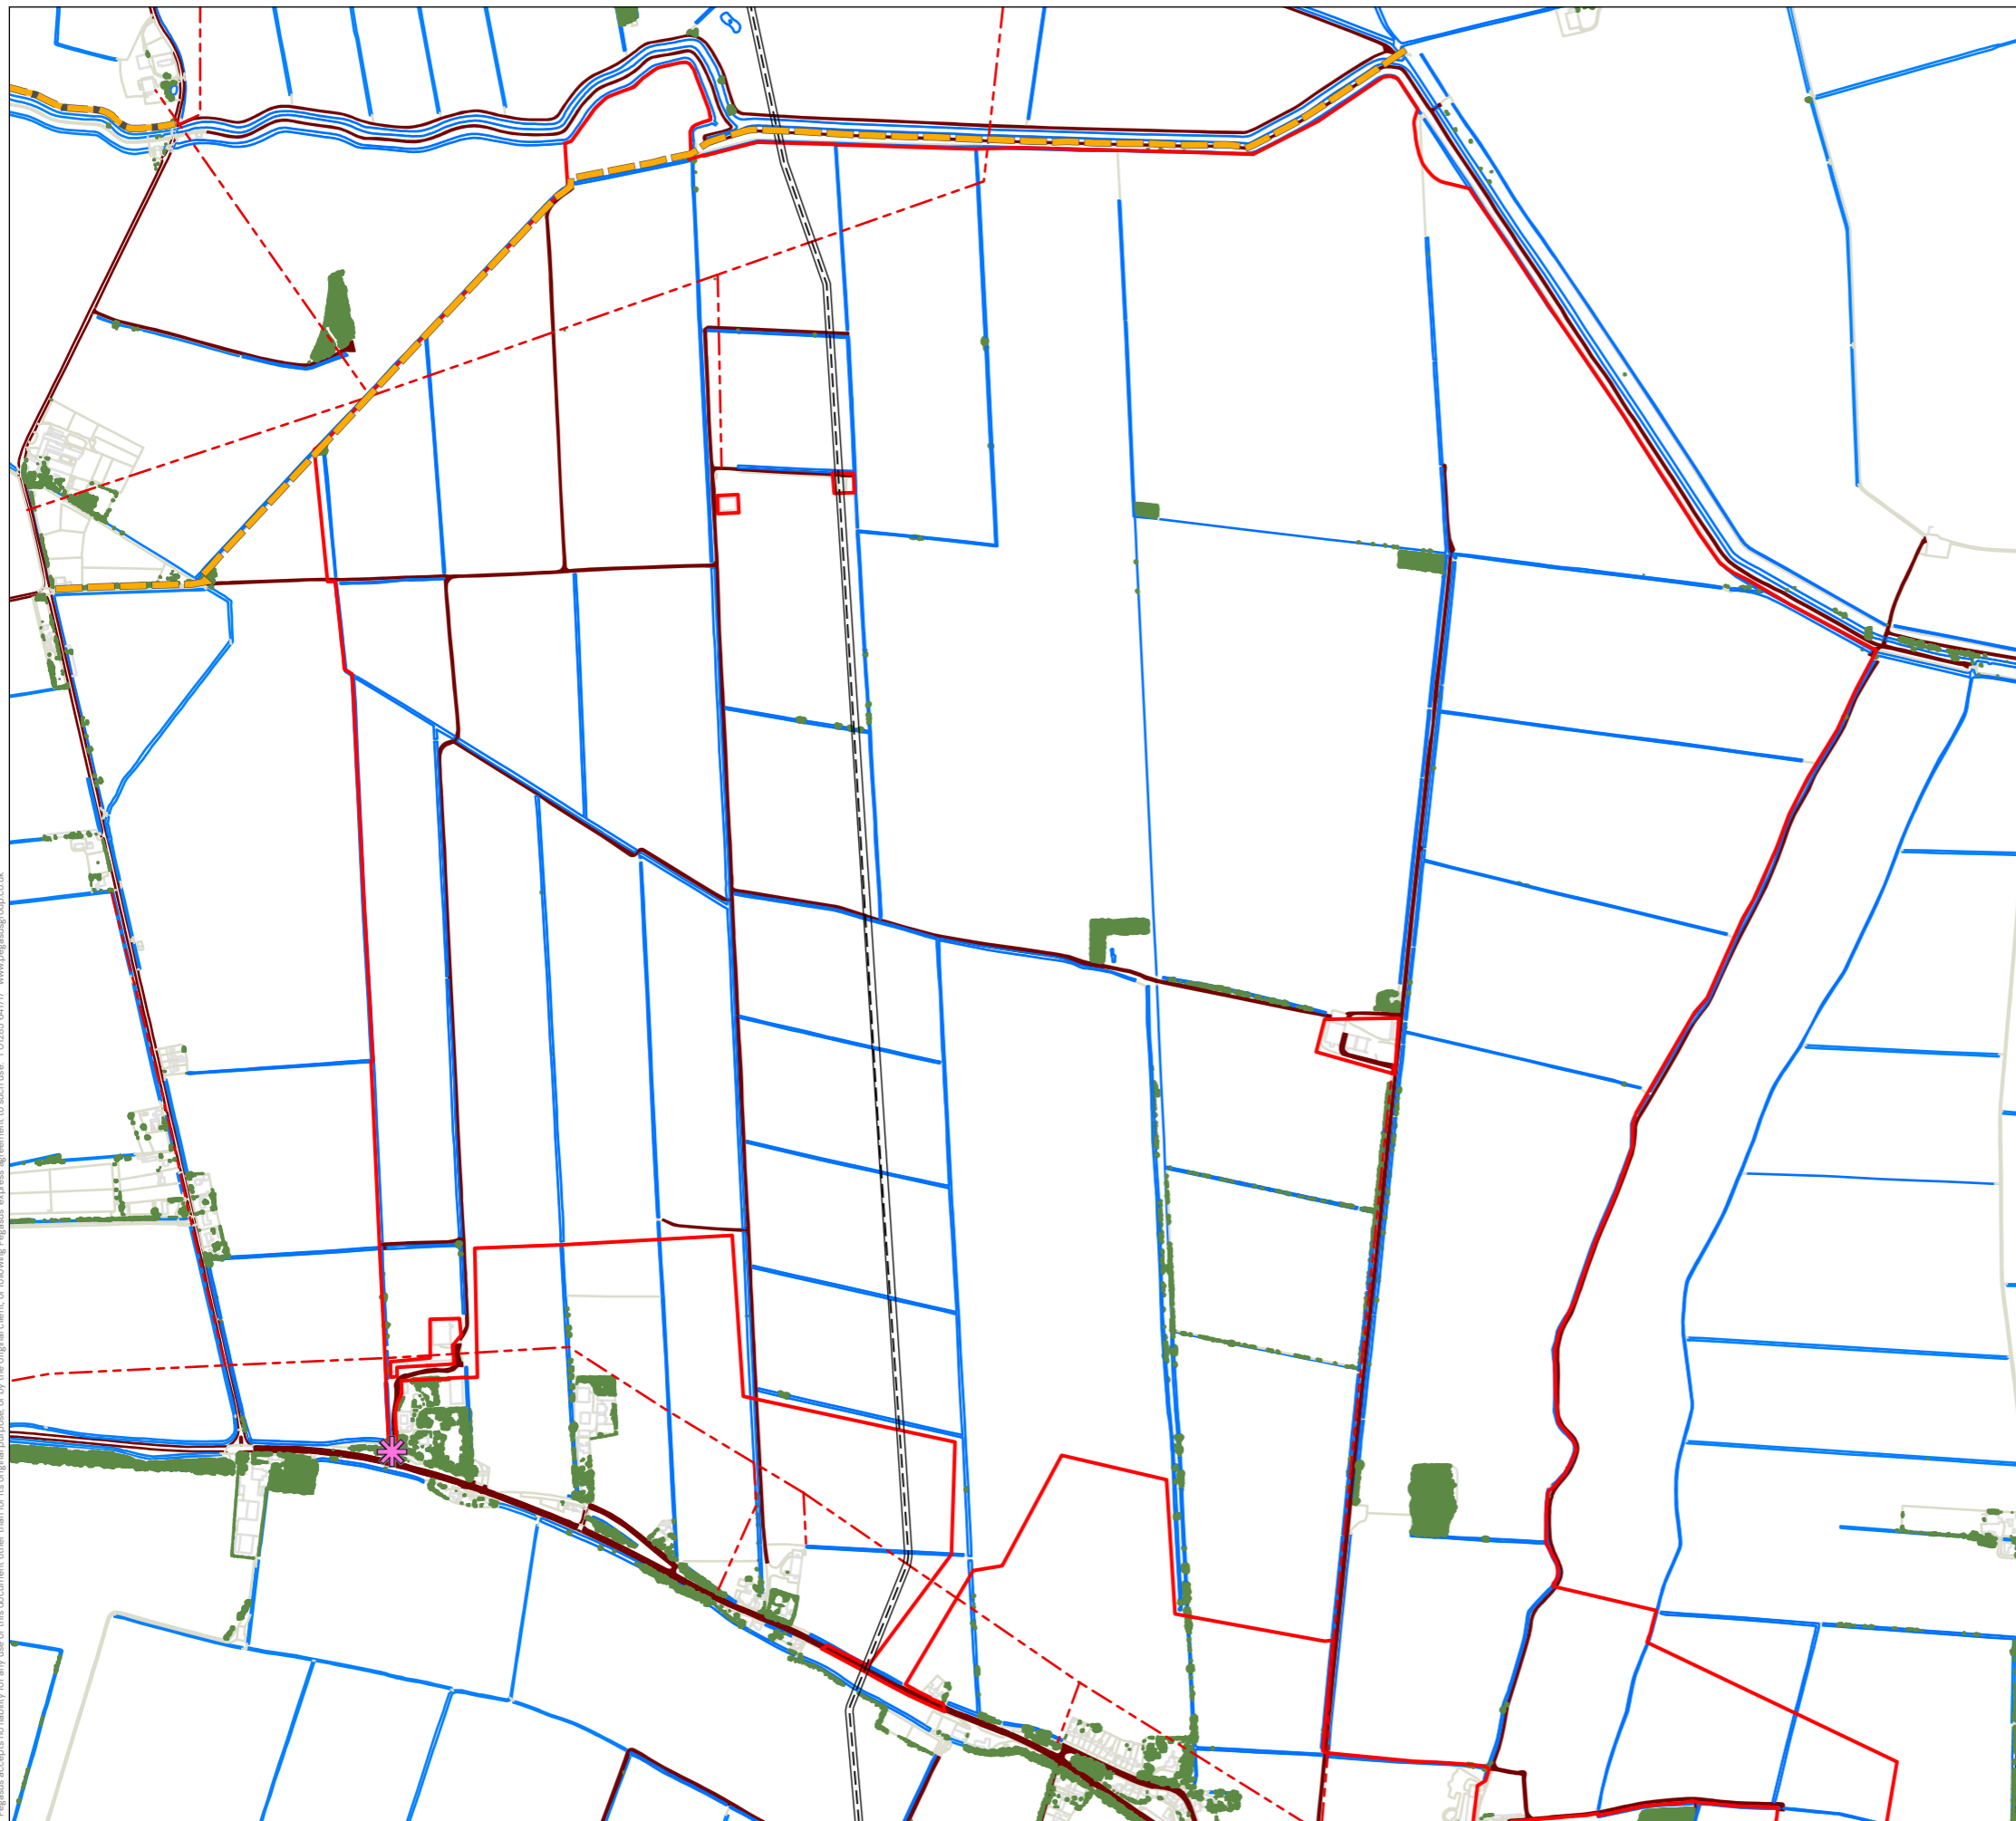

**KEY**

- Order Limits
- ✱ Current Point of Access
- Existing Road / Track
- Public Right of Way
- Existing Vegetation
- Water Feature / Ditch
- Gas Pipeline
- 11kV Overhead Lines

DCO Document Reference: 6.2.4  
APFP Regulation: 5(2)(a)

**FIGURE 4.1a CURRENT ASSETS ON ENERGY PARK SITE**

DATE	SCALE	SHEET	REVISION
23/01/2023	1:12,000@A3	-	-

DRAWING NUMBER  
P20-2370\_83

