


Copyright Pegasus Planning Group Ltd. © Crown copyright and database rights 2023. Ordnance Survey 0100031673. Emapate Licence number 0100031673. Promp Licence number 100000449. Pegasus accepts no liability for any use of this document other than for its original purpose, or by the original client, or following Pegasus' express agreement to such use. T 01285 847171 www.pegasusgroup.co.uk

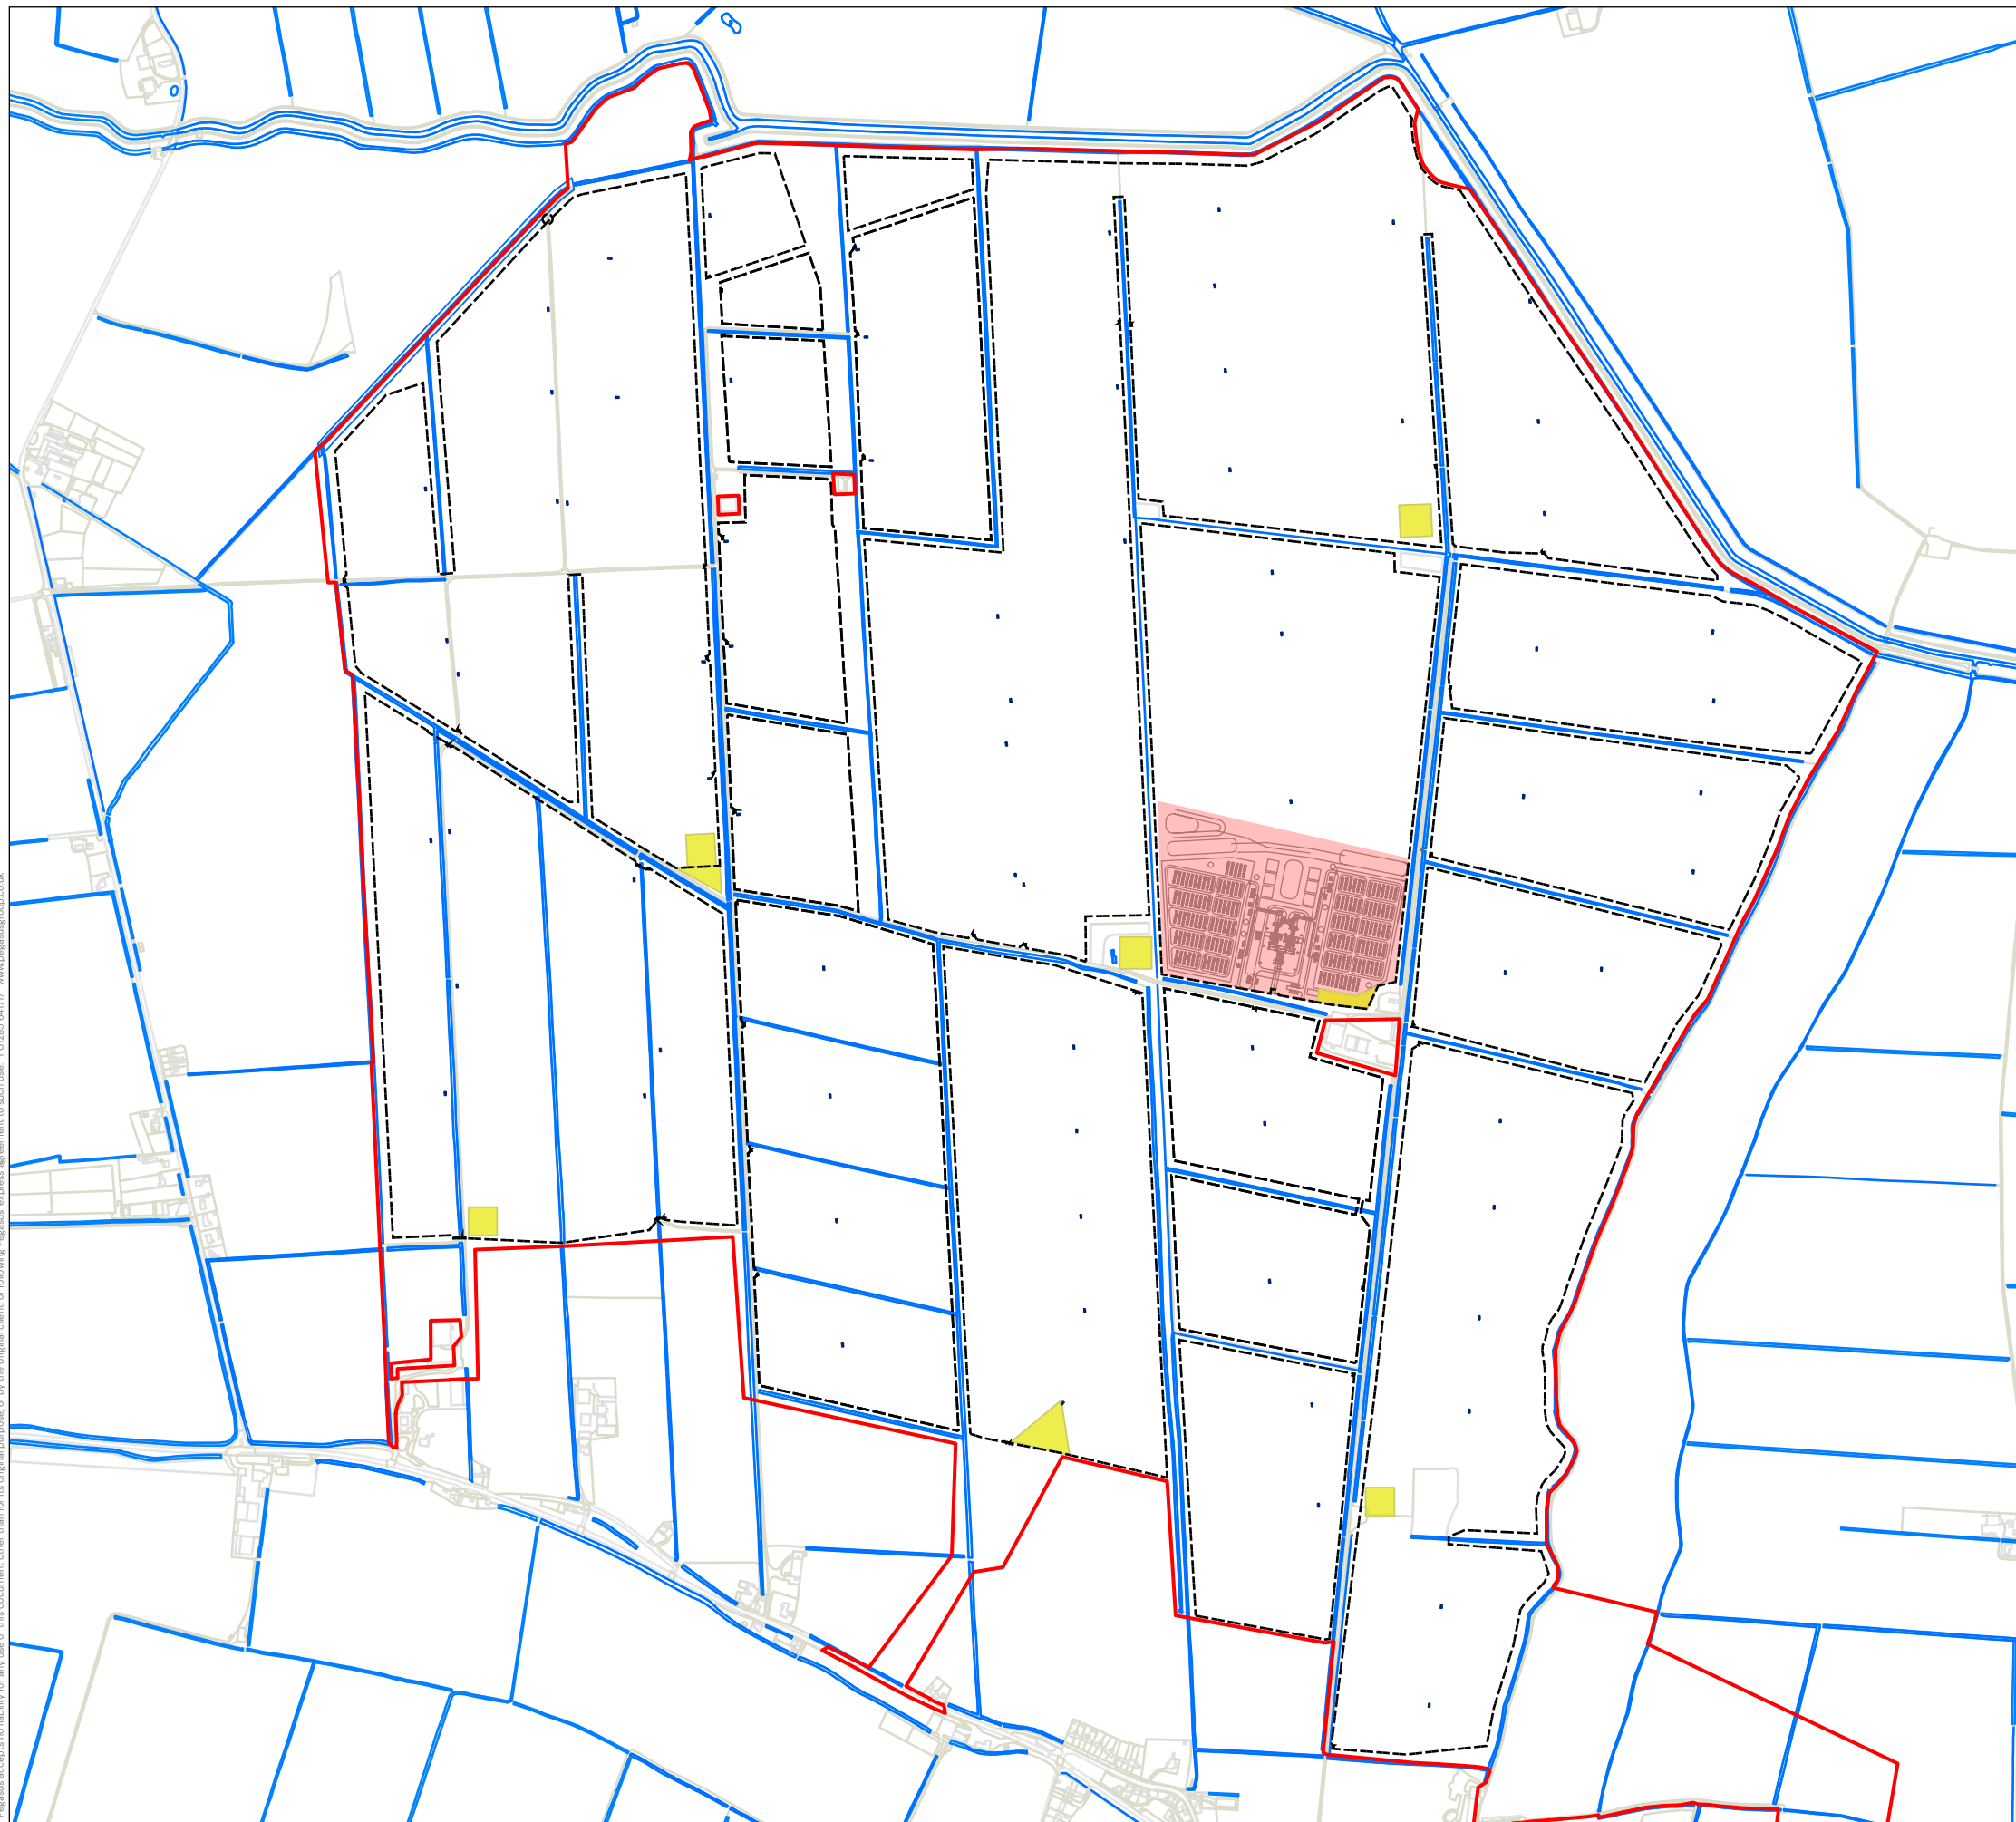

**KEY**

- Order Limits
- Construction and Operational Compounds
- Inverters and Transformer Station
- Onsite Substation / Energy Storage Compound
- Security Fence

Note:  
Following construction, construction compounds are likely to have solar panels installed and/or gatehouses and spares containers

DCO Document Reference: 6.2.4  
APFP Regulation: 5(2)(a)

**FIGURE 4.1d PROPOSED ENERGY STORAGE SYSTEM AND NEW INFRASTRUCTURE**

DATE	SCALE	SHEET	REVISION
10/02/2023	1:12,000@A3	-	-

DRAWING NUMBER P20-2370\_86

↑ 0 0.5 km

