




Typical Vehicle Gate

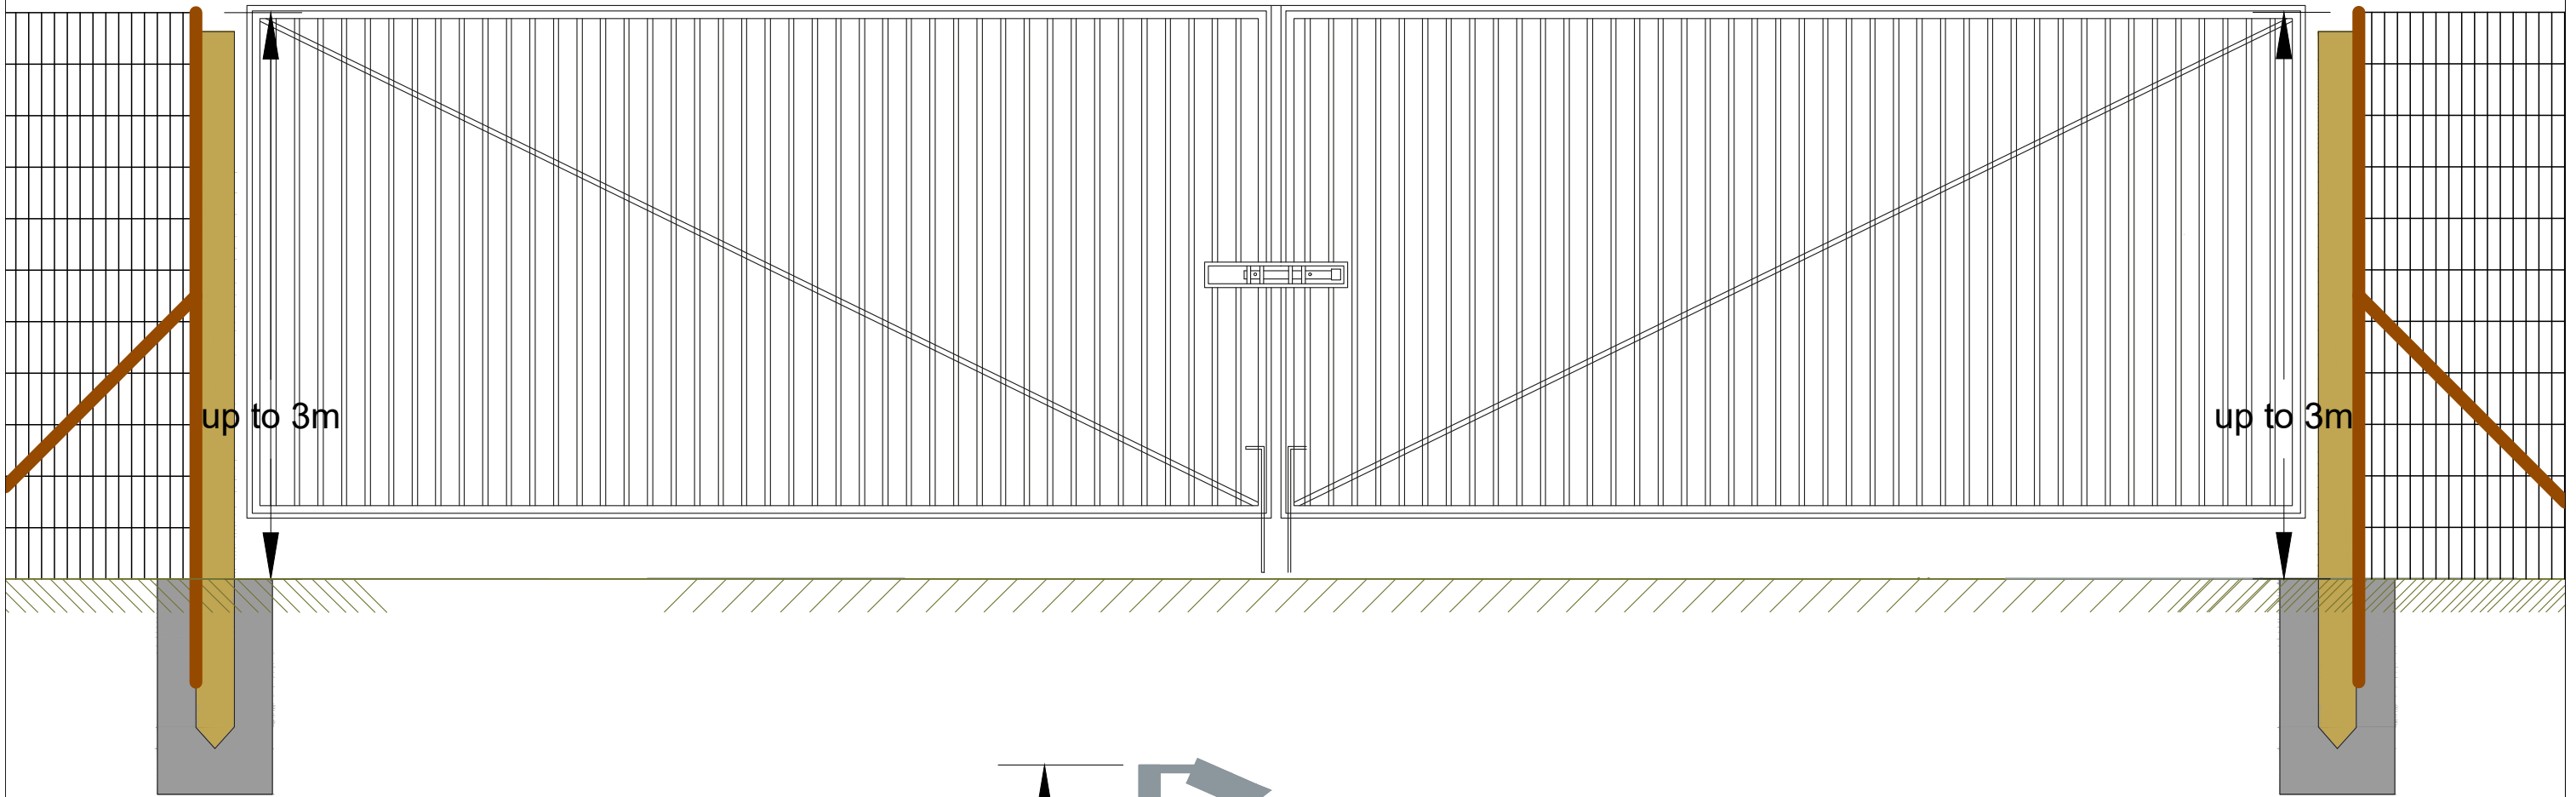


Typical CCTV detail

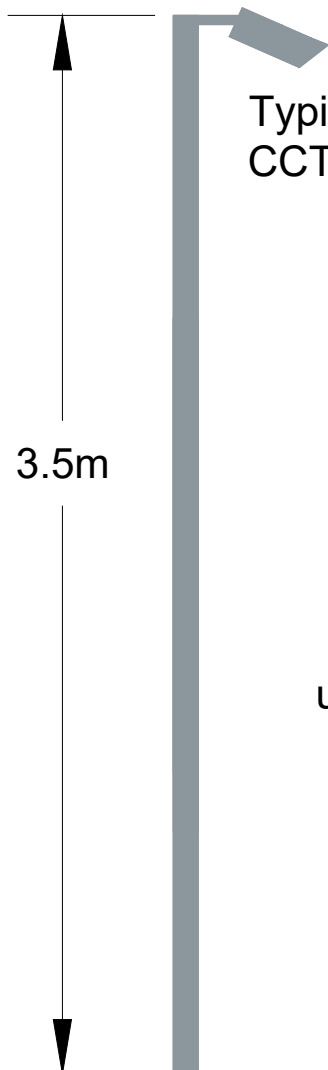

Welded Mesh Fence

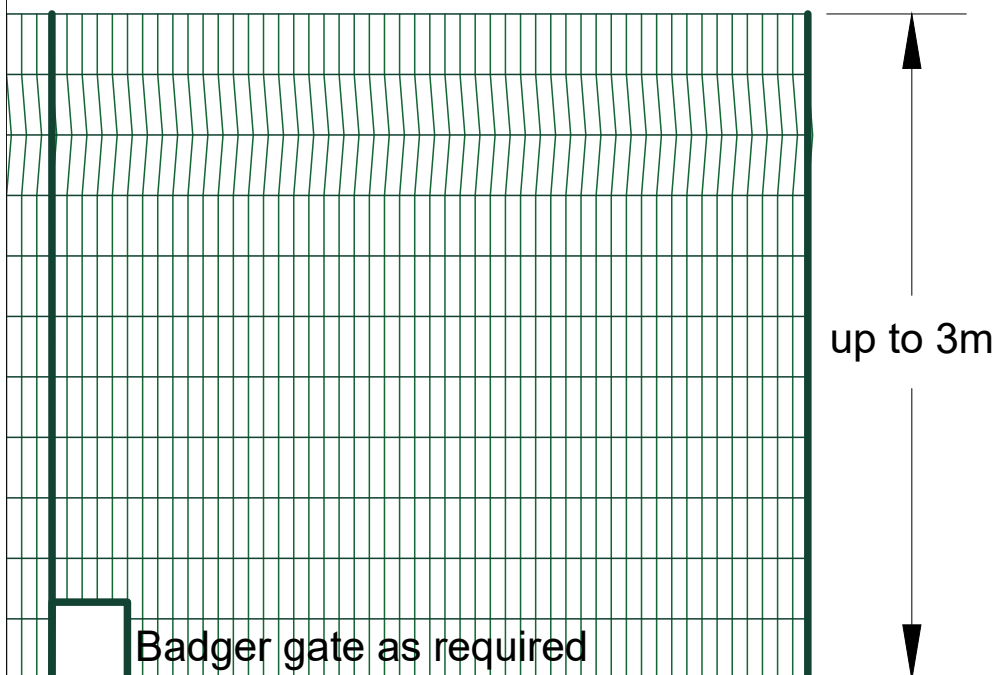

Steel Mesh 'Deer Fencing'

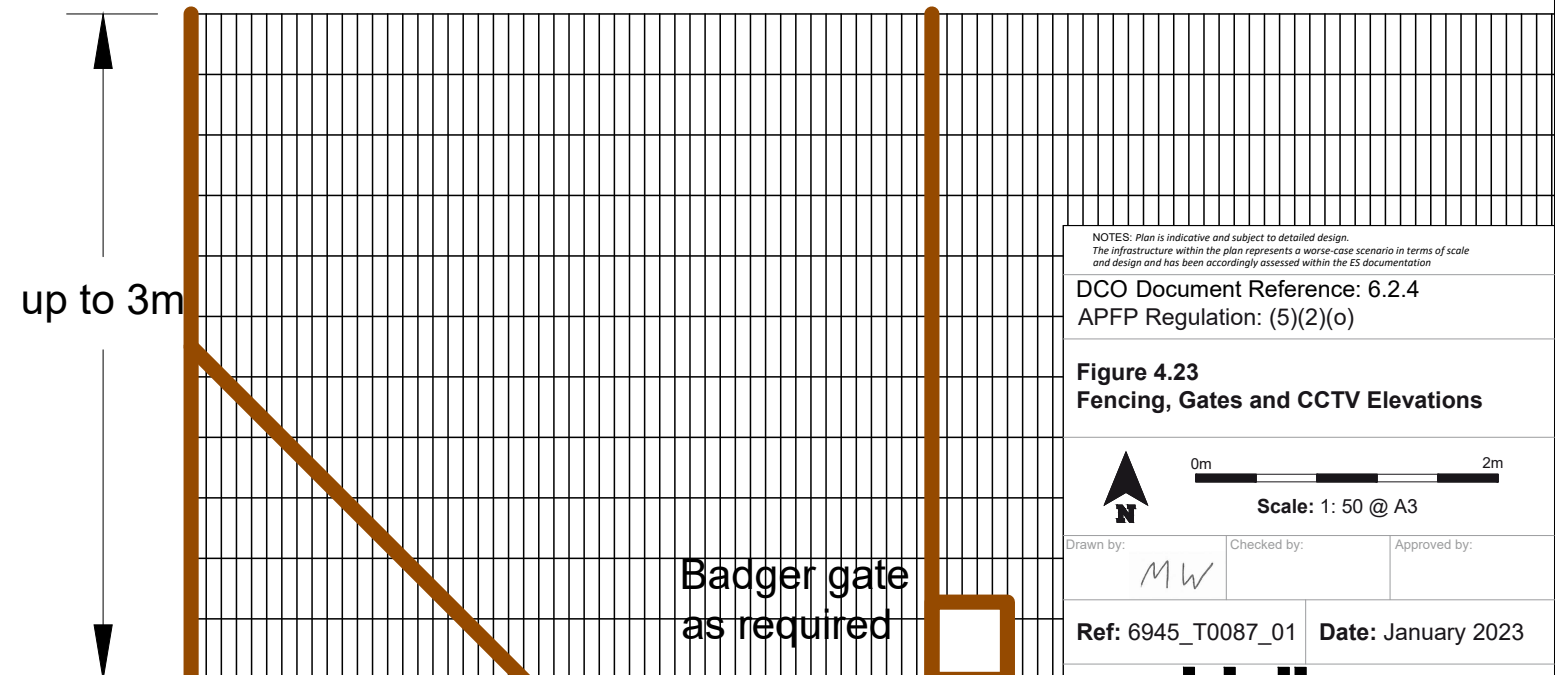

NOTES: Plan is indicative and subject to detailed design.
The infrastructure within the plan represents a worst-case scenario in terms of scale and design and has been accordingly assessed within the ES documentation

DCO Document Reference: 6.2.4
APFP Regulation: (5)(2)(o)

Figure 4.23
Fencing, Gates and CCTV Elevations

0m 2m

Scale: 1: 50 @ A3

Drawn by: *MW* Checked by: Approved by:

Ref: 6945_T0087_01 Date: January 2023

