



Energy Storage Container


Western
Elevation

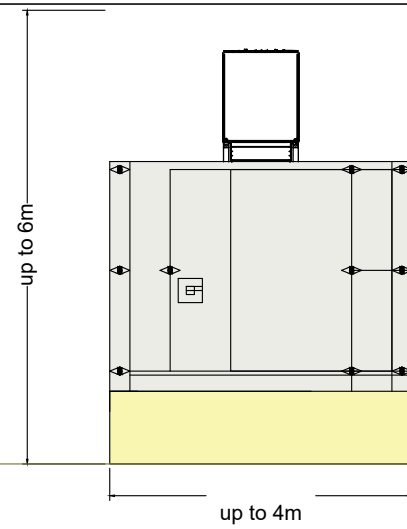


Eastern
Elevation

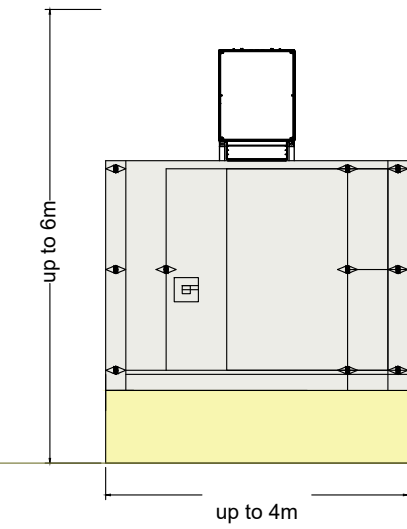

Northern
Elevation

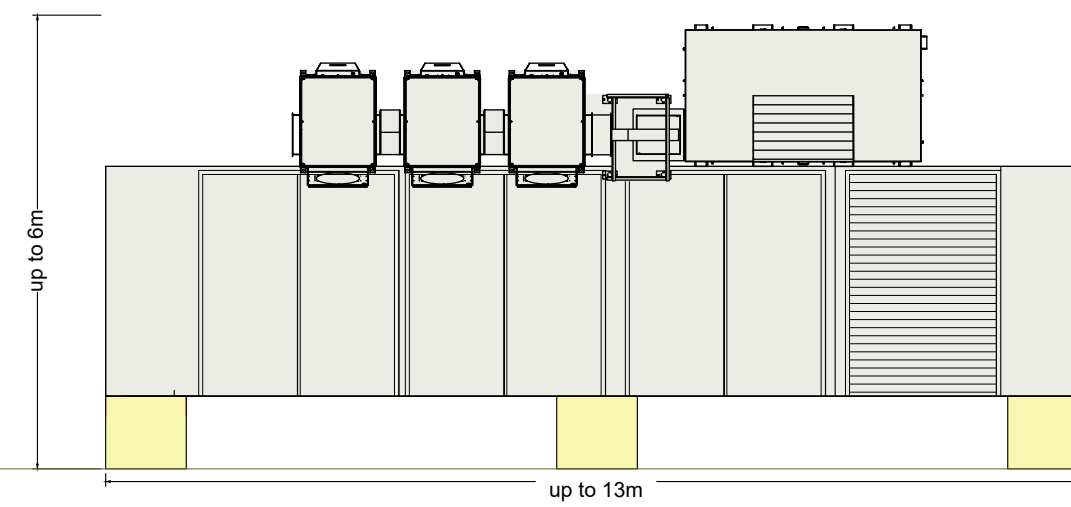

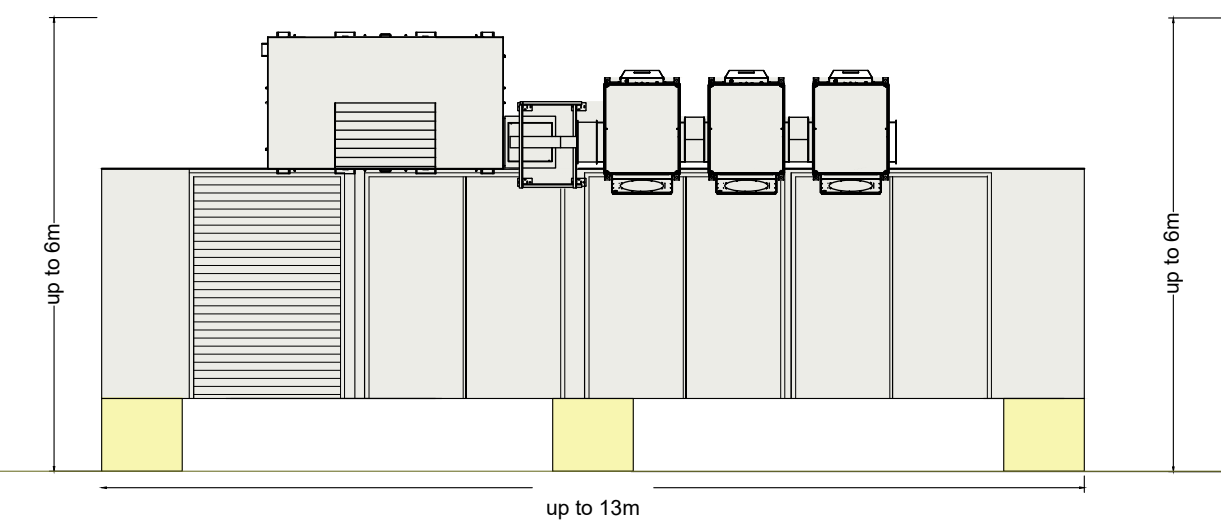

Southern
Elevation



NOTES: Plan is indicative and subject to detailed design.
The infrastructure within the plan represents a worst-case scenario in terms of scale and design and has been accordingly assessed within the ES documentation

DCO Document Reference: 6.2.4
APFP Regulation: (5)(2)(o)

Figure 4.6
Energy Storage Container Elevation

 Scale: 1: 100 @ A3

Drawn by: <i>MW</i>	Checked by:	Approved by:
------------------------	-------------	--------------

Ref: 6945_T0088_01 Date: January 2023

ecotricity