

Heckington Fen Solar Park

EN010123

Rights of Way Plan

Applicant: Ecotricity (Heck Fen Solar) Limited


Document Reference: 2.3

Pursuant to: APFP Regulation 5(2)(k)

Document Revision: 2


March 2023



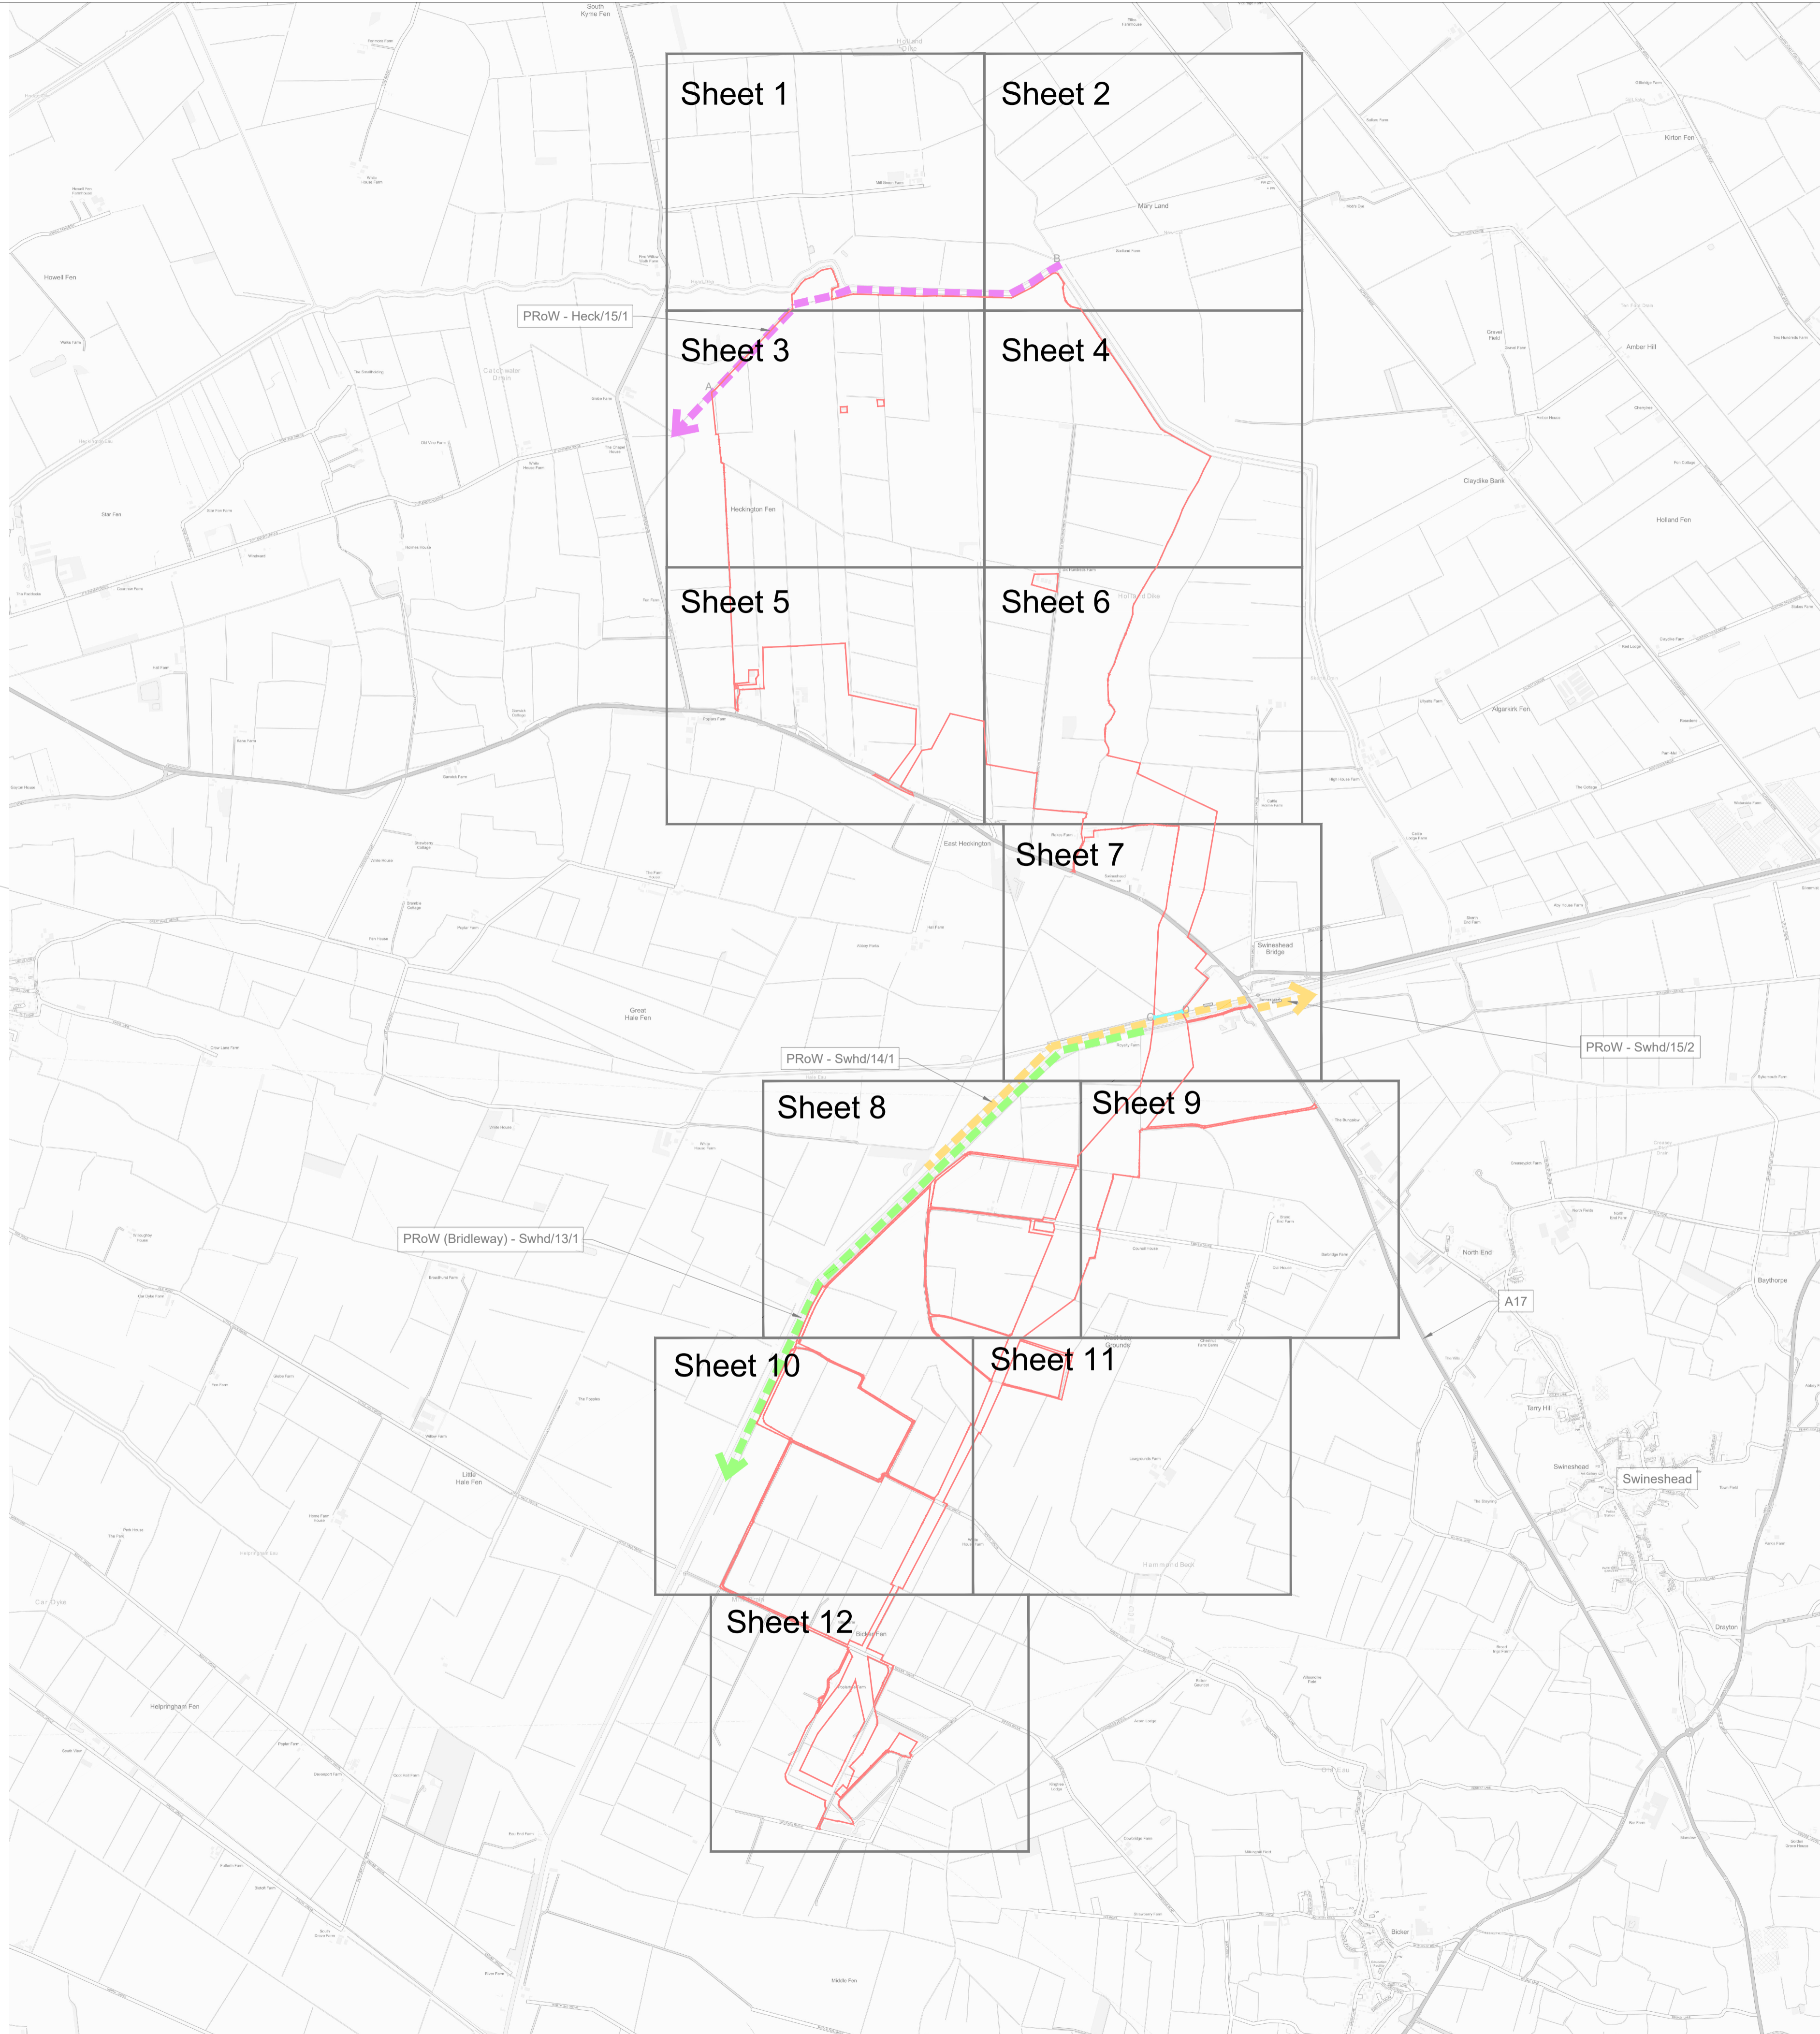

Key:

- Order Limits Red Line Boundary
- Public Right of Way -Heck/15/1
- Public Right of Way -Swhd/14/1 and Swhd/15/2
- Public Right of Way (Bridleway) -Swhd/13/1
- Streets Subject to Streetworks (Article 8 of the DCO)

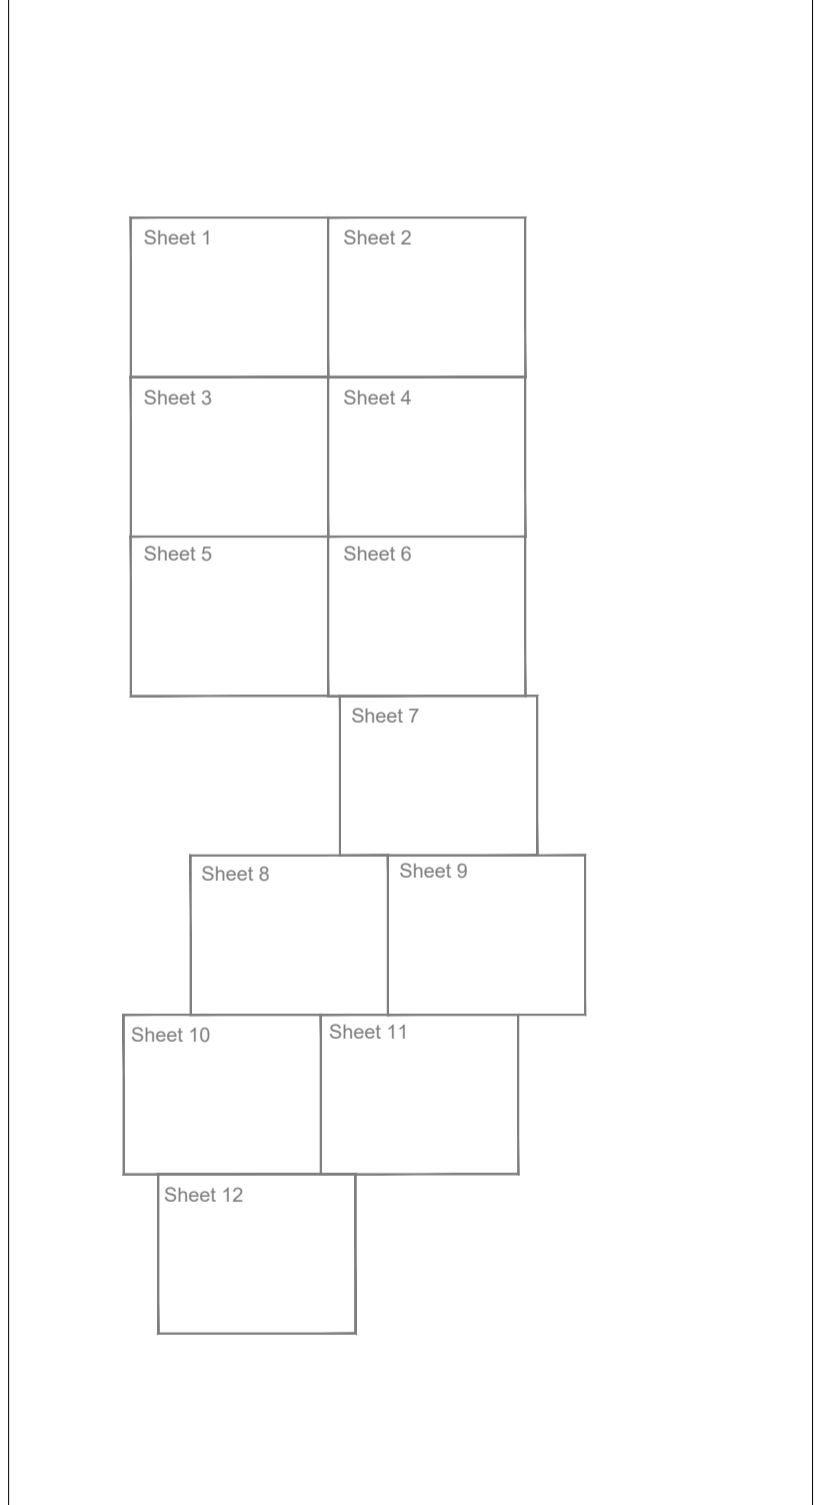

NOTES:
 REVISIONS: V2 - Additional Submission

DCO Document Reference: 2.3
 APFP Regulation: 5 (2) (k)

RIGHTS OF WAY PLAN


DATE	SCALE	SHEET	REVISION
24/01/2023	1:20,000@A1	0	V2

DRAWING NUMBER: P20-2370_SK09



Key:

	Order Limits Red Line Boundary
	Public Right of Way -Heck/15/1
	Public Right of Way -Swhd/14/1 and Swhd/15/2
	Public Right of Way (Bridleway) -Swhd/13/1
	Streets Subject to Streetworks (Article 8 of the DCO)

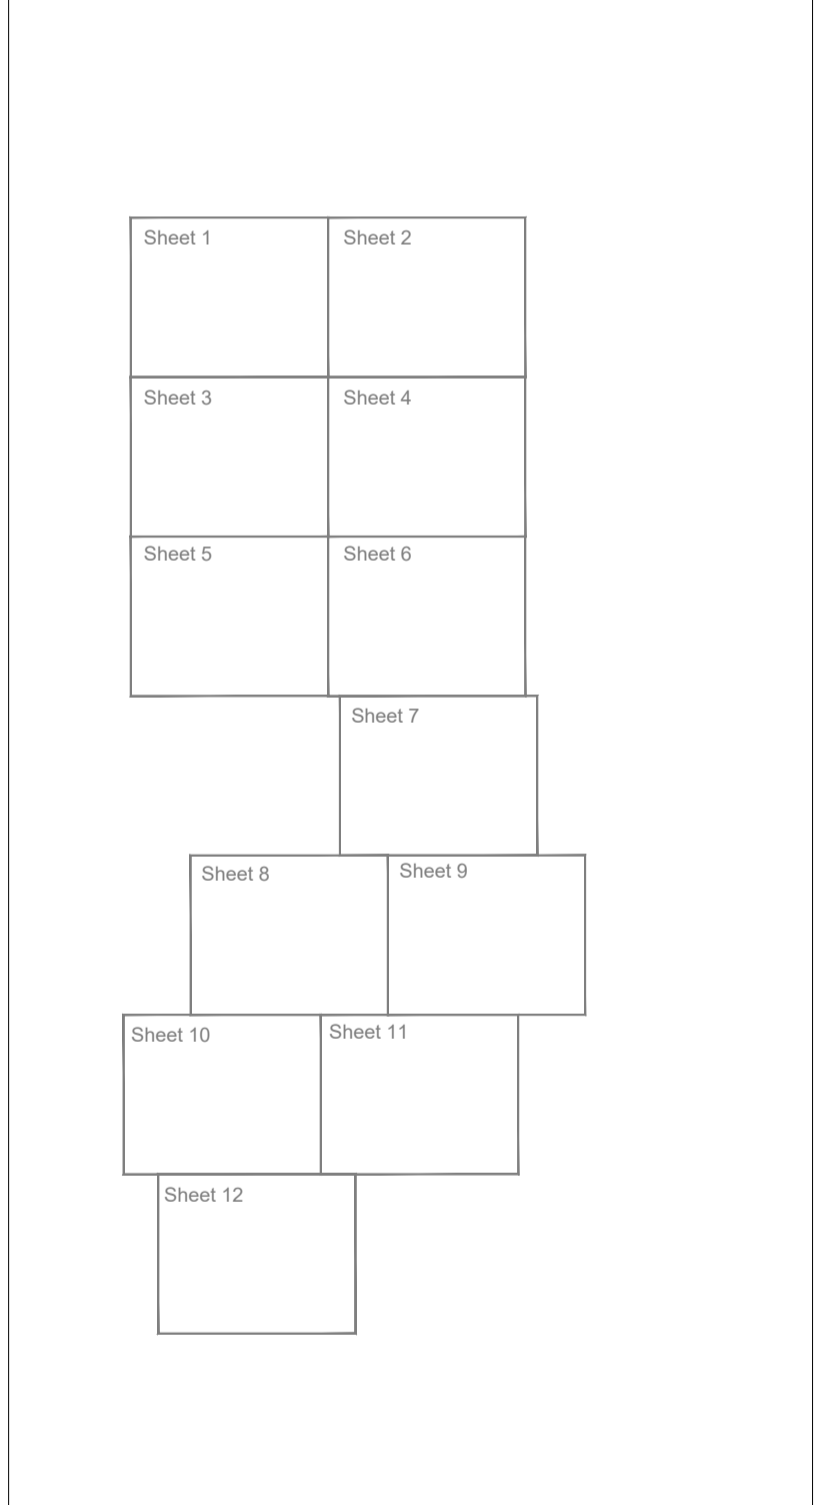

NOTES:
 REVISIONS: V2 - Additional Submission

DCO Document Reference: 2.3
 APFP Regulation: 5 (2) (k)


RIGHTS OF WAY PLAN

DATE 24/01/2023	SCALE 1:2,500@A1	SHEET 1	REVISION V2
DRAWING NUMBER P20-2370_SK09		0 2,500m	



Key:

	Order Limits Red Line Boundary
	Public Right of Way -Heck/15/1
	Public Right of Way -Swhd/14/1 and Swhd/15/2
	Public Right of Way (Bridleway) -Swhd/13/1
	Streets Subject to Streetworks (Article 8 of the DCO)

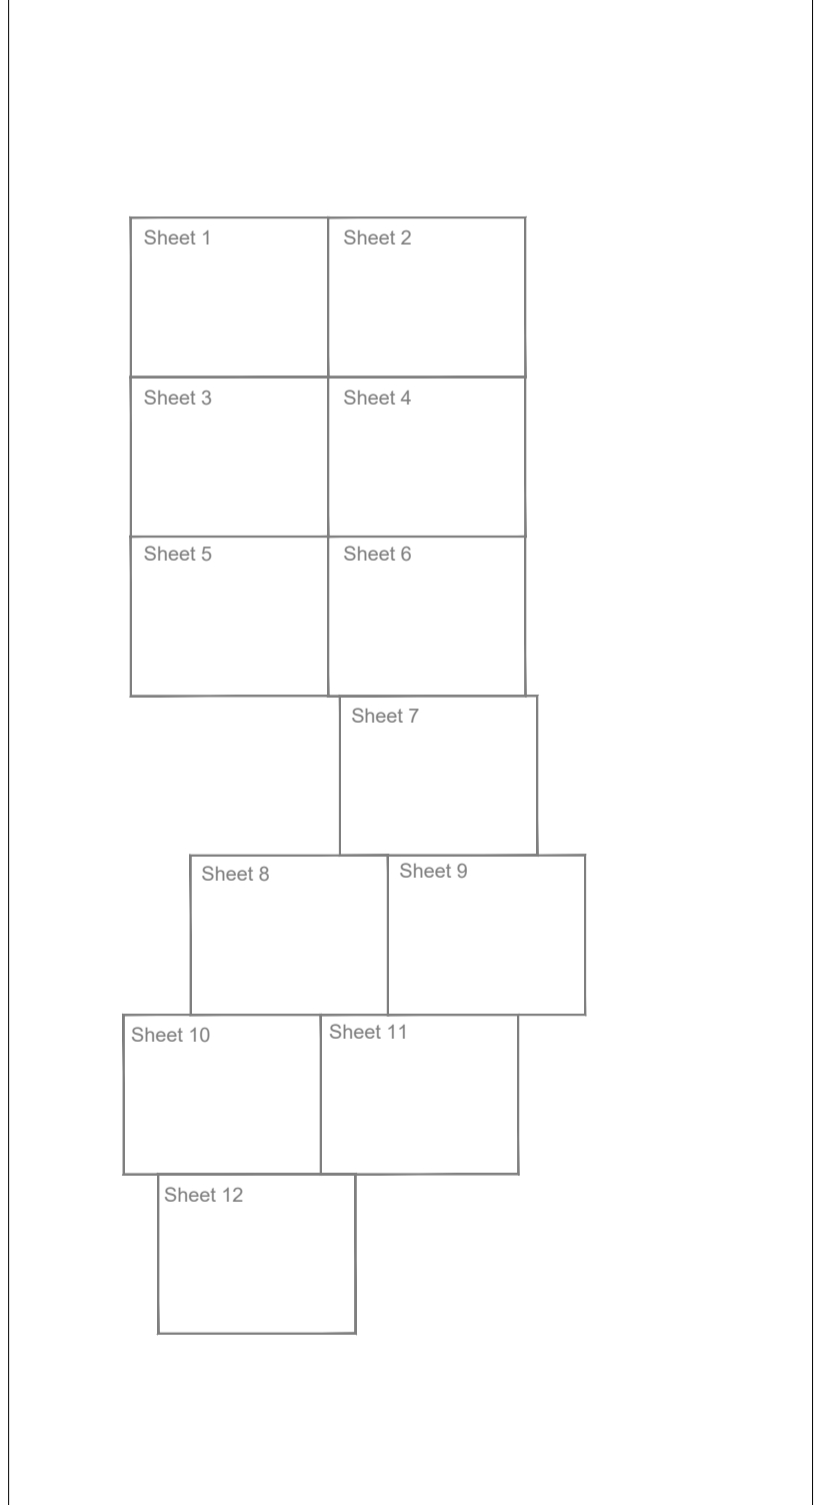

NOTES:
 REVISIONS: V2 - Additional Submission

DCO Document Reference: 2.3
 APFP Regulation: 5 (2) (k)

RIGHTS OF WAY PLAN

DATE 24/01/2023	SCALE 1:2,500@A1	SHEET 2	REVISION V2
DRAWING NUMBER P20-2370_SK09			



A

Heckington Fen

Key:

- Order Limits Red Line Boundary
- Public Right of Way -Heck/15/1
- Public Right of Way -Swhd/14/1 and Swhd/15/2
- Public Right of Way (Bridleway) -Swhd/13/1
- Streets Subject to Streetworks (Article 8 of the DCO)

Sheet 1	Sheet 2
Sheet 3	Sheet 4
Sheet 5	Sheet 6
Sheet 7	
Sheet 8	Sheet 9
Sheet 10	Sheet 11
Sheet 12	

NOTES:

REVISIONS: V2 - Additional Submission

DCO Document Reference: 2.3

APFP Regulation: 5 (2) (k)

RIGHTS OF WAY PLAN

DATE	SCALE	SHEET	REVISION
24/01/2023	1:2,500@A1	3	V2


DRAWING NUMBER: P20-2370_SK09

02,500m



Key:

- Order Limits Red Line Boundary
- Public Right of Way -Heck/15/1
- Public Right of Way -Swhd/14/1 and Swhd/15/2
- Public Right of Way (Bridleway) -Swhd/13/1
- Streets Subject to Streetworks (Article 8 of the DCO)

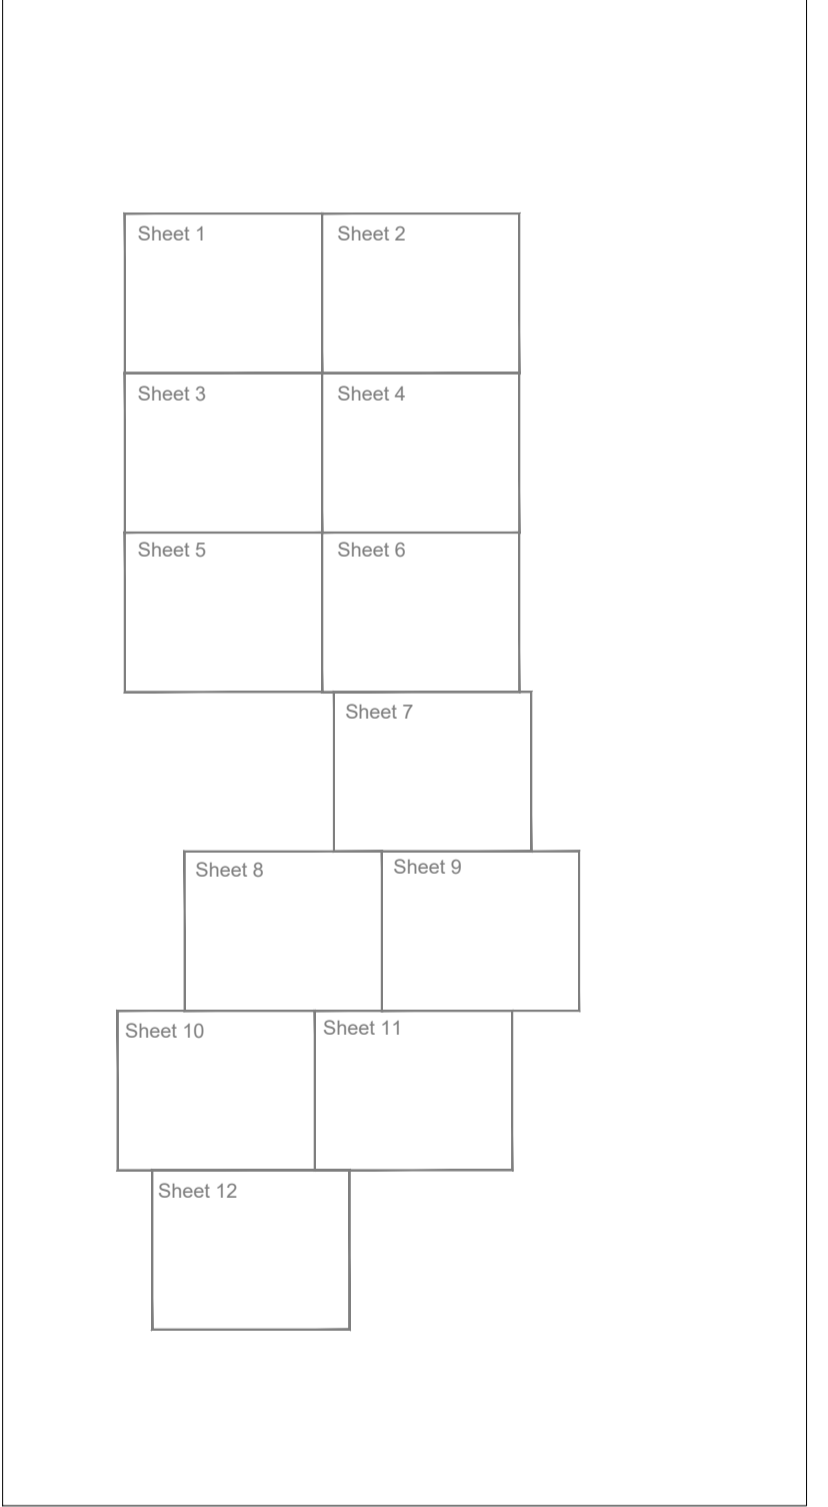

NOTES:
 REVISIONS: V2 - Additional Submission

DCO Document Reference: 2.3
 APFP Regulation: 5 (2) (k)


RIGHTS OF WAY PLAN

DATE: 24/01/2023 SCALE: 1:2,500@A1 SHEET: 4 REVISION: V2

DRAWING NUMBER: P20-2370_SK09 0 2,500m



- Key:
- Order Limits Red Line Boundary
 - Public Right of Way -Heck/15/1
 - Public Right of Way -Swhd/14/1 and Swhd/15/2
 - Public Right of Way (Bridleway) -Swhd/13/1
 - Streets Subject to Streetworks (Article 8 of the DCO)

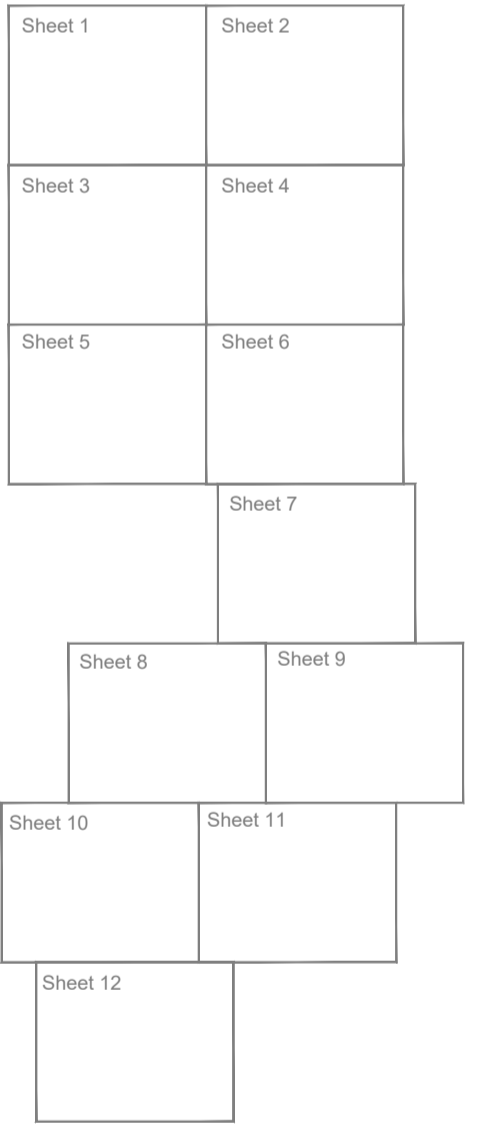

NOTES:

REVISIONS: V2 - Additional Submission

DCO Document Reference: 2.3

APFP Regulation: 5 (2) (k)

RIGHTS OF WAY PLAN


DATE	SCALE	SHEET	REVISION
24/01/2023	1:2,500@A1	5	V2

DRAWING NUMBER	0	2,500m
P20-2370_SK09	[Scale Bar]	



Key:


	Order Limits Red Line Boundary
	Public Right of Way -Heck/15/1
	Public Right of Way -Swhd/14/1 and Swhd/15/2
	Public Right of Way (Bridleway) -Swhd/13/1
	Streets Subject to Streetworks (Article 8 of the DCO)

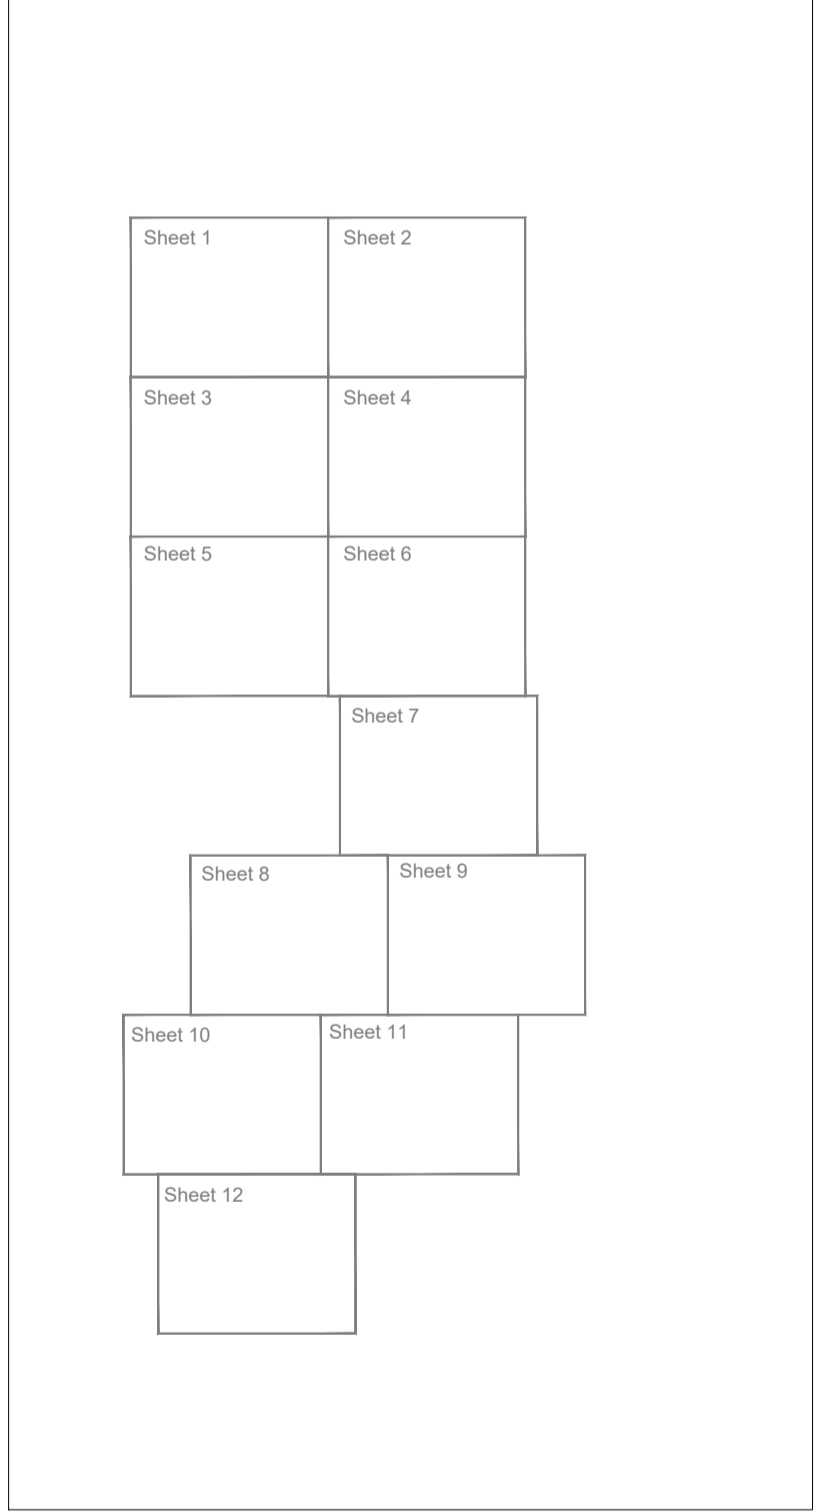

NOTES:
 REVISIONS: V2 - Additional Submission

DCO Document Reference: 2.3
 APFP Regulation: 5 (2) (k)


RIGHTS OF WAY PLAN

DATE 24/01/2023	SCALE 1:2,500@A1	SHEET 6	REVISION V2
DRAWING NUMBER P20-2370_SK09			



Key:

	Order Limits Red Line Boundary
	Public Right of Way -Heck/15/1
	Public Right of Way -Swhd/14/1 and Swhd/15/2
	Public Right of Way (Bridleway) -Swhd/13/1
	Streets Subject to Streetworks (Article 8 of the DCO)

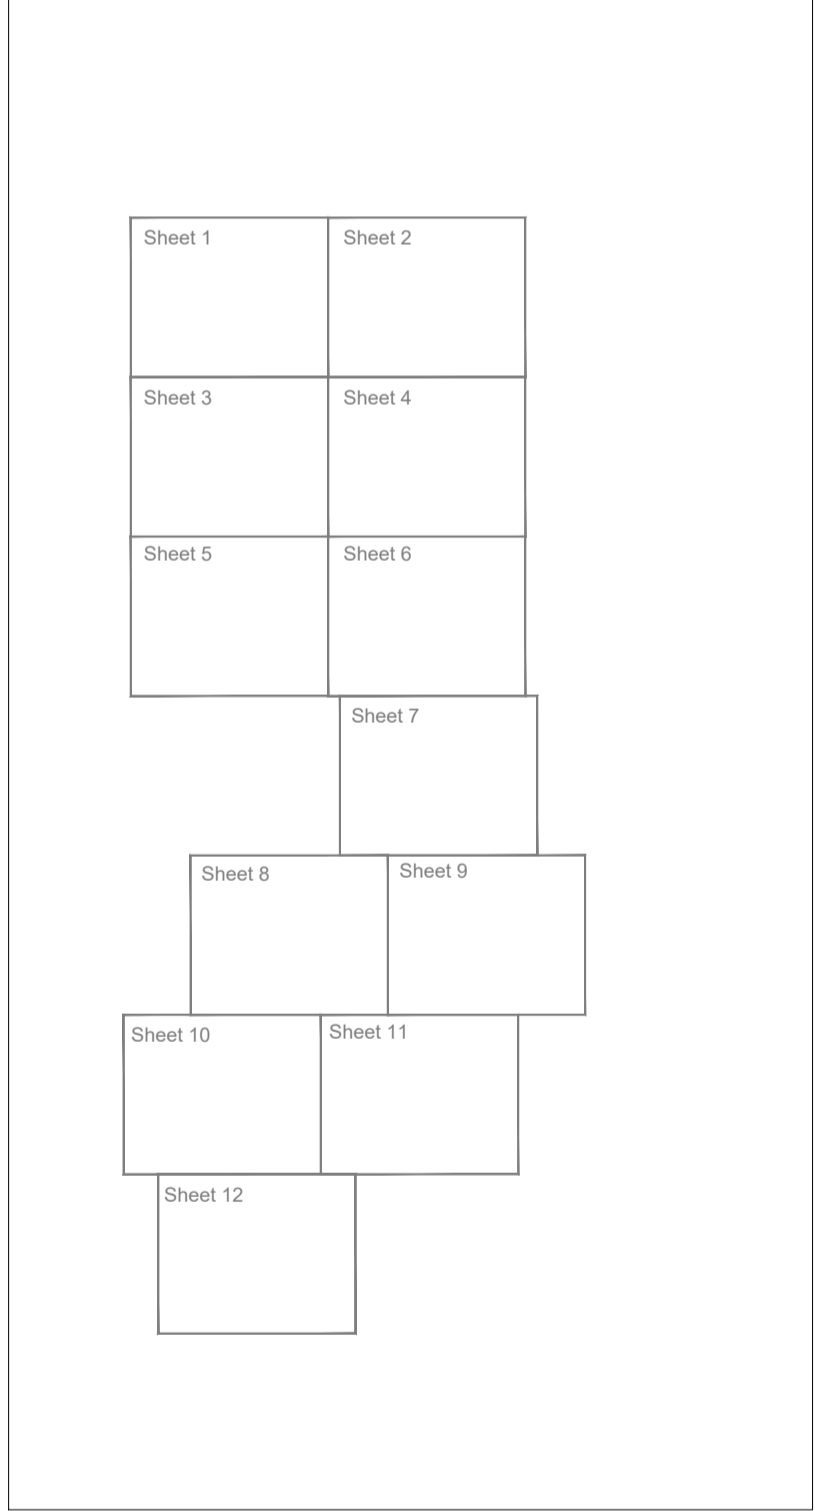


NOTES:
 REVISIONS: V2 - Additional Submission

DCO Document Reference: 2.3
 APFP Regulation: 5 (2) (k)


RIGHTS OF WAY PLAN

DATE 24/01/2023	SCALE 1:2,500@A1	SHEET 7	REVISION V2
DRAWING NUMBER P20-2370_SK09		0 2,500m	

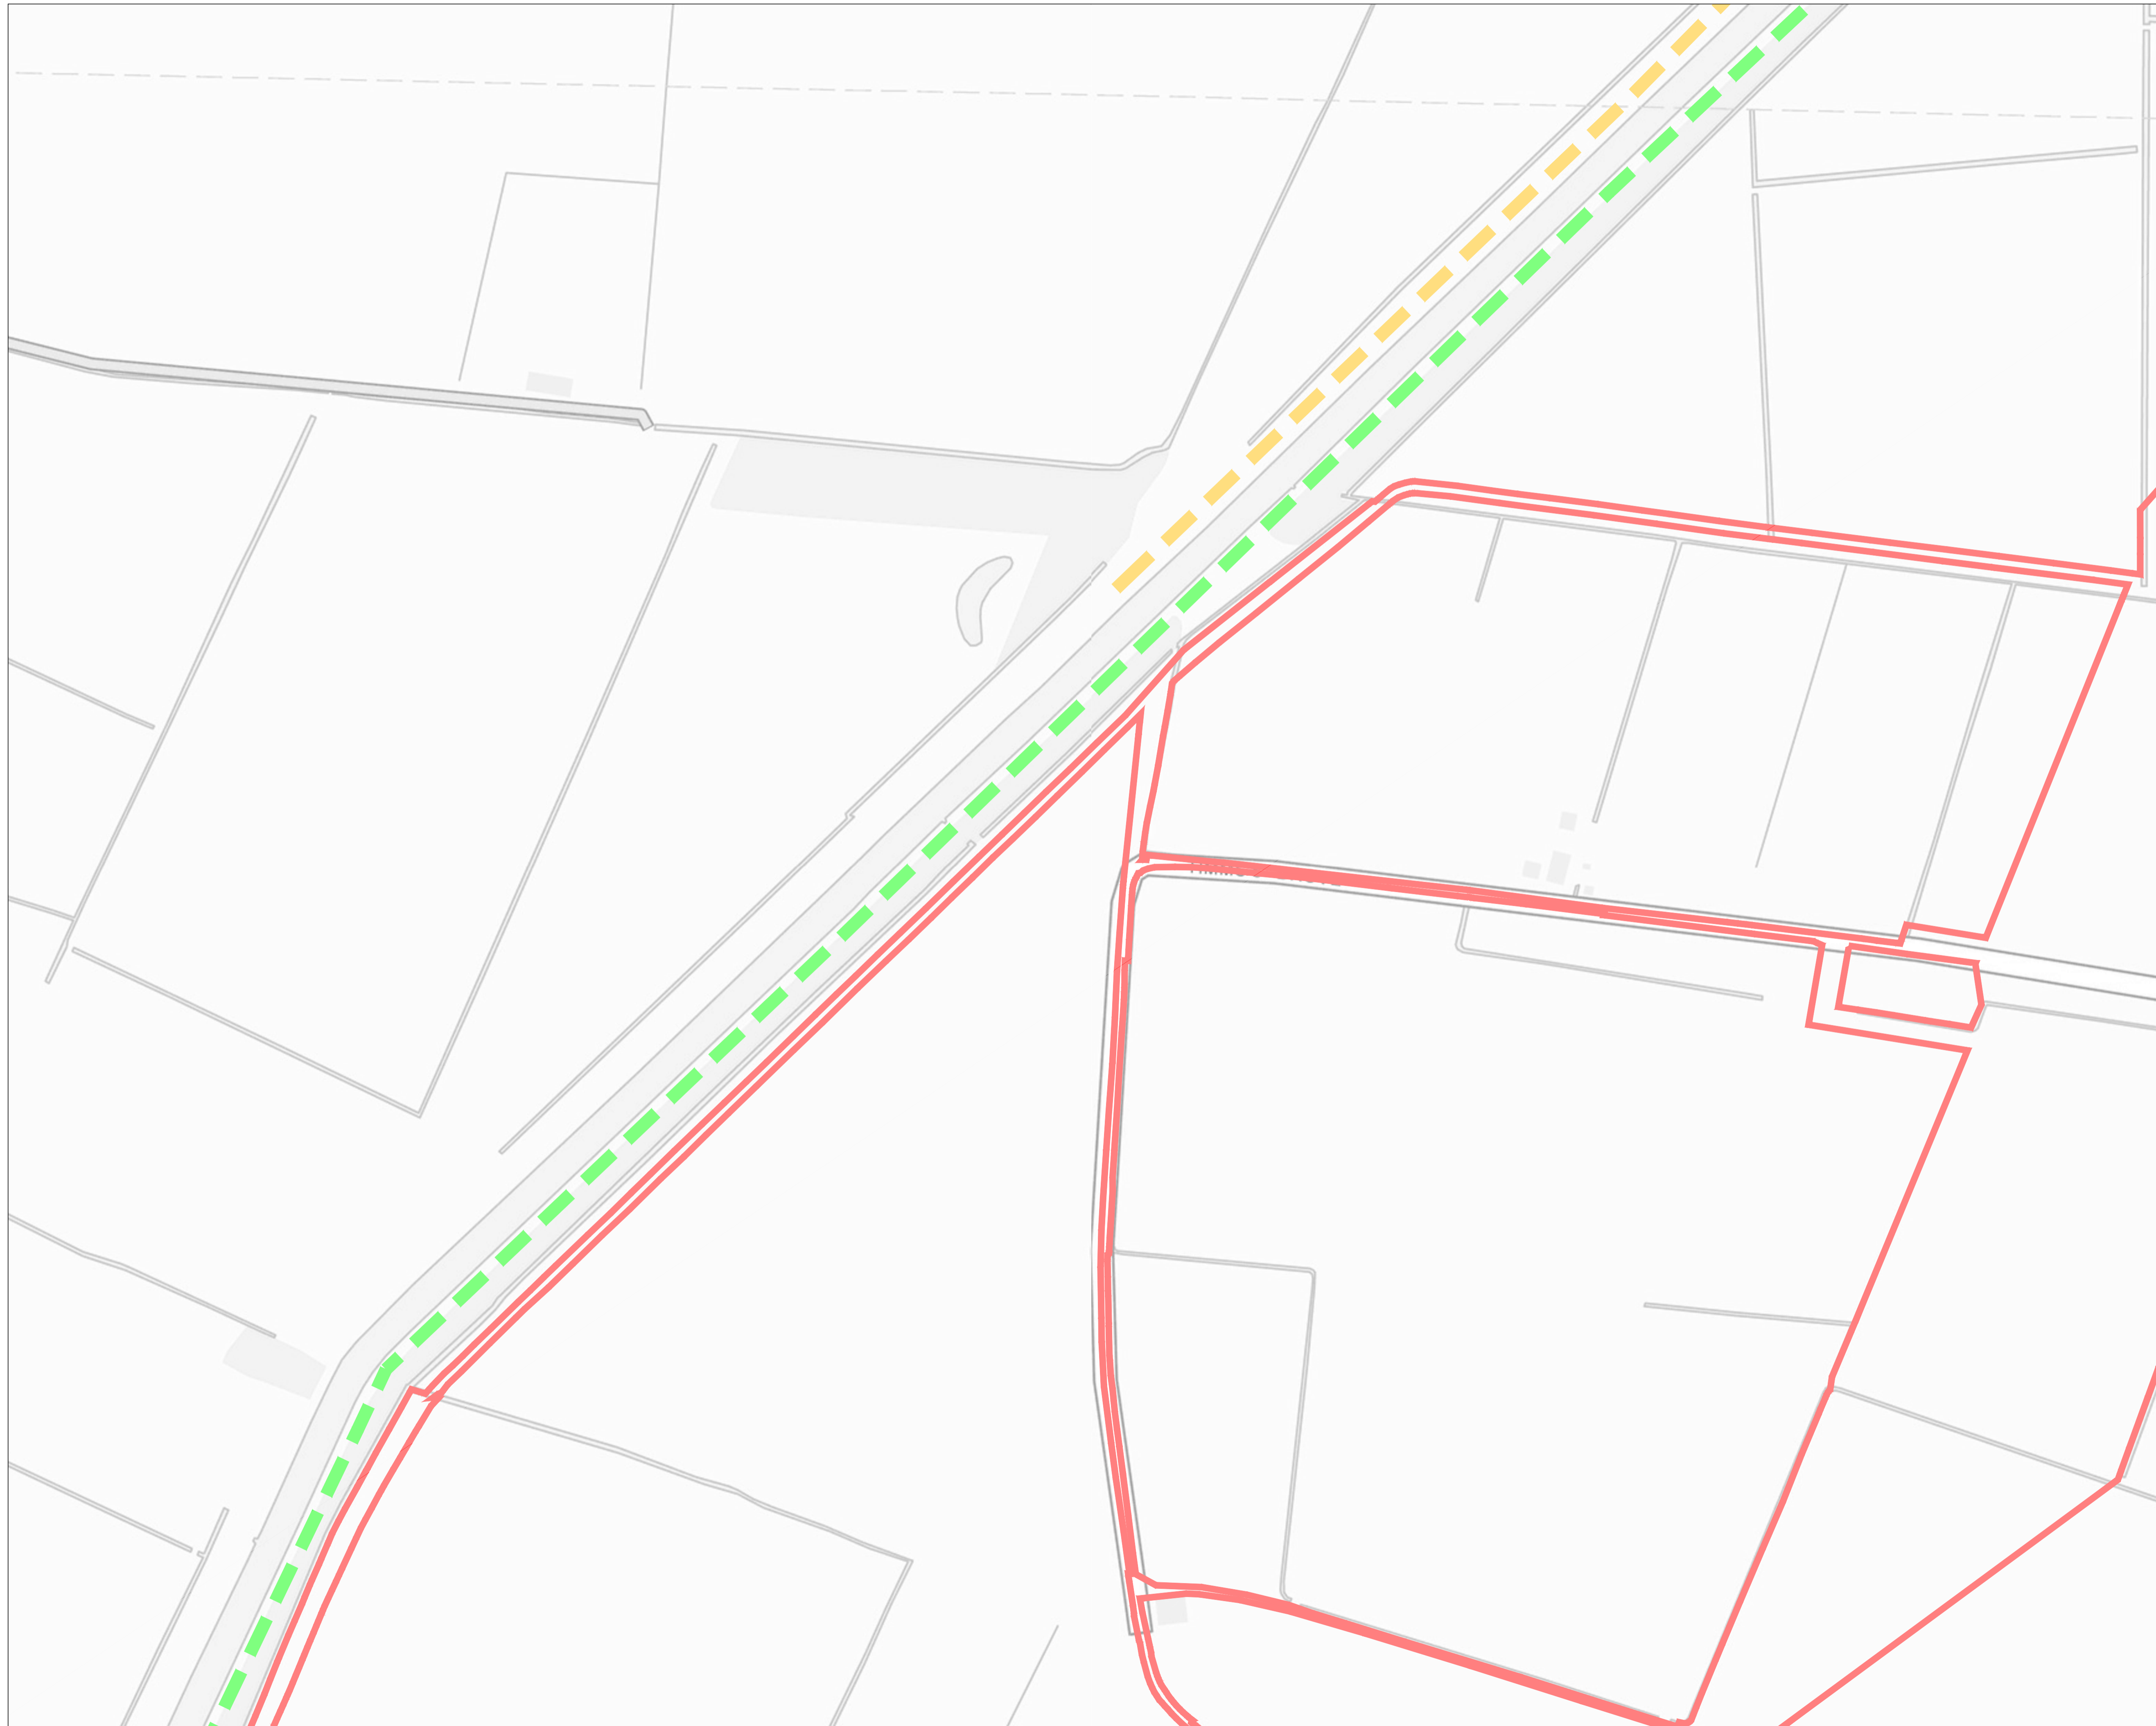

Key:

	Order Limits Red Line Boundary
	Public Right of Way -Heck/15/1
	Public Right of Way -Swhd/14/1 and Swhd/15/2
	Public Right of Way (Bridleway) -Swhd/13/1
	Streets Subject to Streetworks (Article 8 of the DCO)

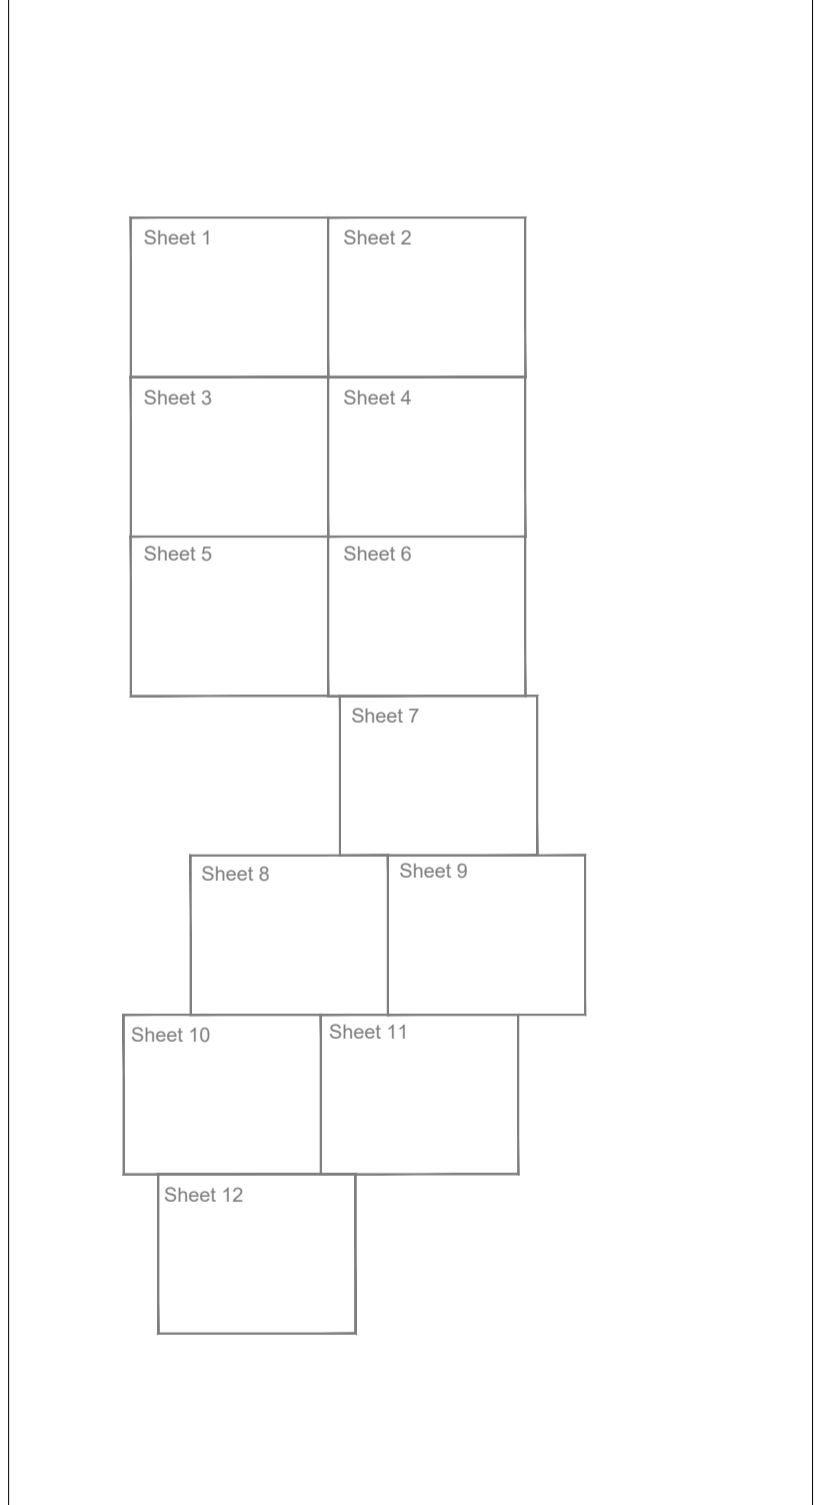

NOTES:
 REVISIONS: V2 - Additional Submission

DCO Document Reference: 2.3
 APFP Regulation: 5 (2) (k)


RIGHTS OF WAY PLAN

DATE 24/01/2023	SCALE 1:2,500@A1	SHEET 8	REVISION V2
DRAWING NUMBER P20-2370_SK09			



Key:

	Order Limits Red Line Boundary
	Public Right of Way -Heck/15/1
	Public Right of Way -Swhd/14/1 and Swhd/15/2
	Public Right of Way (Bridleway) -Swhd/13/1
	Streets Subject to Streetworks (Article 8 of the DCO)

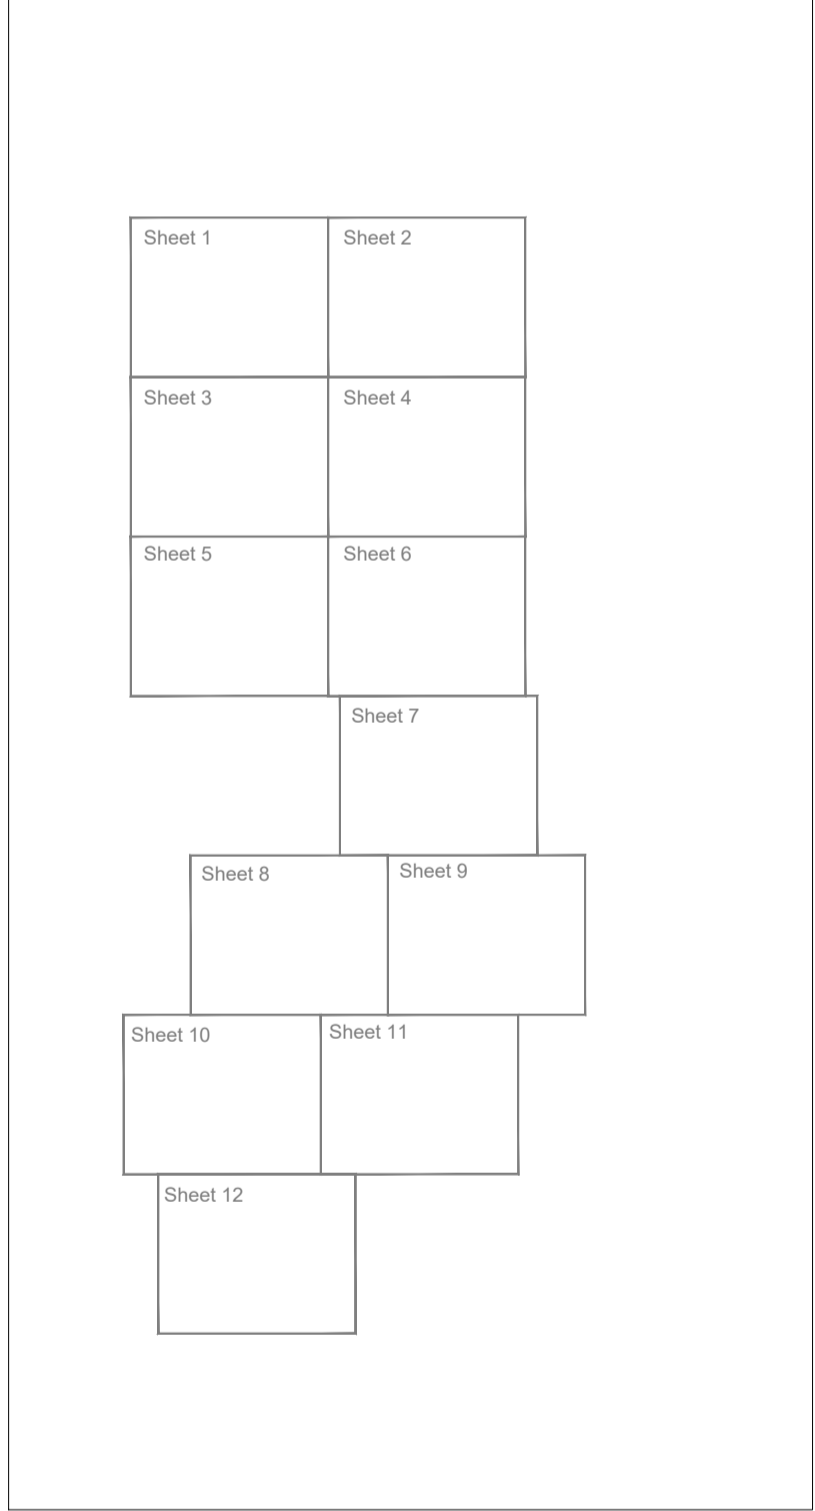


NOTES:
 REVISIONS: V2 - Additional Submission

DCO Document Reference: 2.3
 APFP Regulation: 5 (2) (k)

RIGHTS OF WAY PLAN

DATE	SCALE	SHEET	REVISION
24/01/2023	1:2,500@A1	9	V2


DRAWING NUMBER: P20-2370_SK09





Key:

	Order Limits Red Line Boundary
	Public Right of Way -Heck/15/1
	Public Right of Way -Swhd/14/1 and Swhd/15/2
	Public Right of Way (Bridleway) -Swhd/13/1
	Streets Subject to Streetworks (Article 8 of the DCO)

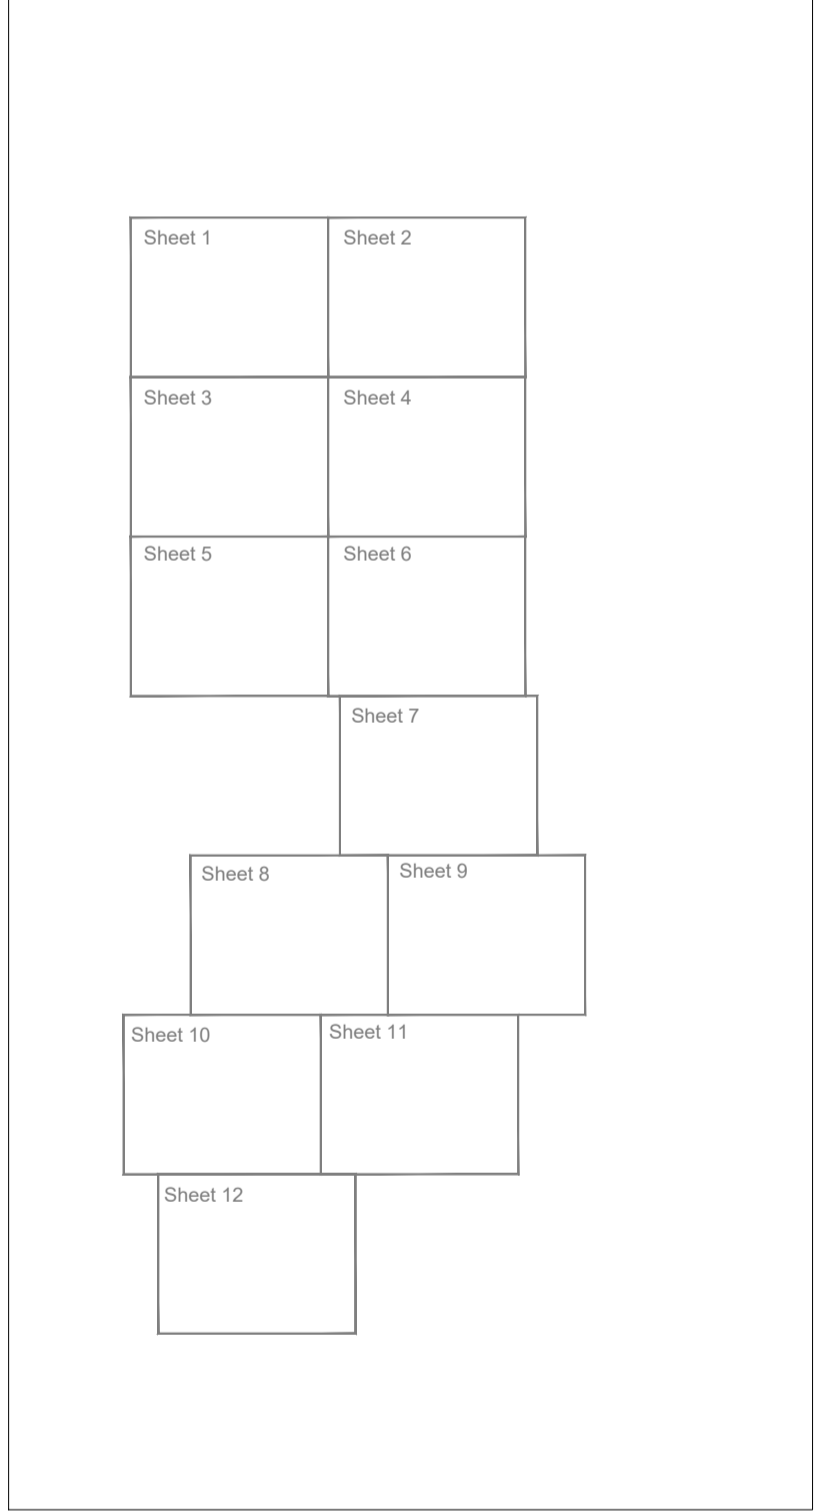

NOTES:

REVISIONS: V2 - Additional Submission

DCO Document Reference: 2.3

APFP Regulation: 5 (2) (k)


RIGHTS OF WAY PLAN

DATE	SCALE	SHEET	REVISION
24/01/2023	1:2,500@A1	10	V2
DRAWING NUMBER		0 2,500m	
P20-2370_SK09			



Key:

	Order Limits Red Line Boundary
	Public Right of Way -Heck/15/1
	Public Right of Way -Swhd/14/1 and Swhd/15/2
	Public Right of Way (Bridleway) -Swhd/13/1
	Streets Subject to Streetworks (Article 8 of the DCO)

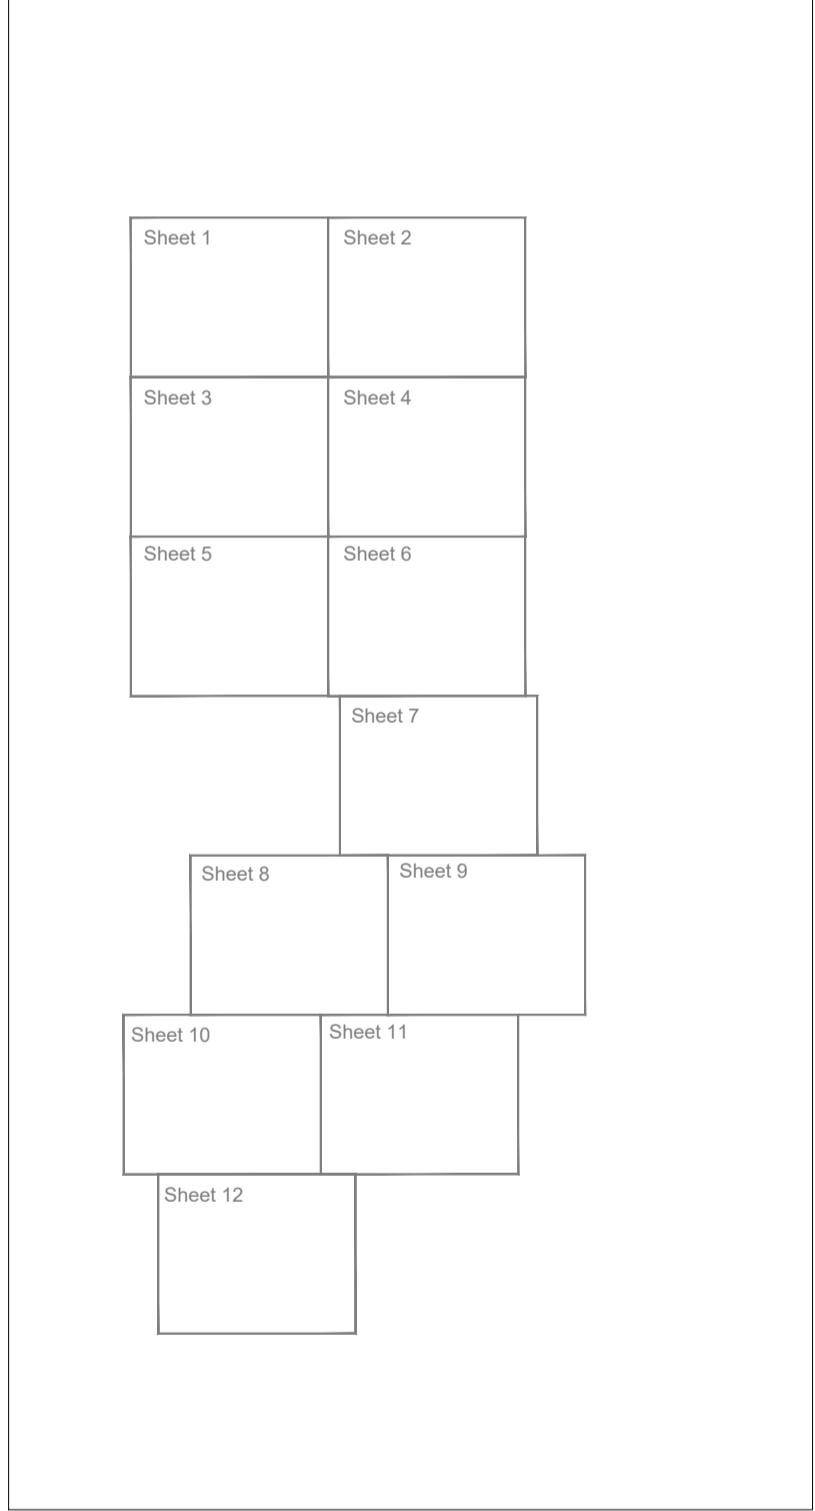

NOTES:
 REVISIONS: V2 - Additional Submission

DCO Document Reference: 2.3
 APFP Regulation: 5 (2) (k)


RIGHTS OF WAY PLAN

DATE	SCALE	SHEET	REVISION
24/01/2023	1:2,500@A1	11	V2
DRAWING NUMBER		0 2,500m	
P20-2370_SK09			



Key:

- ▬ Order Limits Red Line Boundary
- ▬ Public Right of Way -Heck/15/1
- ▬ Public Right of Way -Swhd/14/1 and Swhd/15/2
- ▬ Public Right of Way (Bridleway) -Swhd/13/1
- ▬ Streets Subject to Streetworks (Article 8 of the DCO)

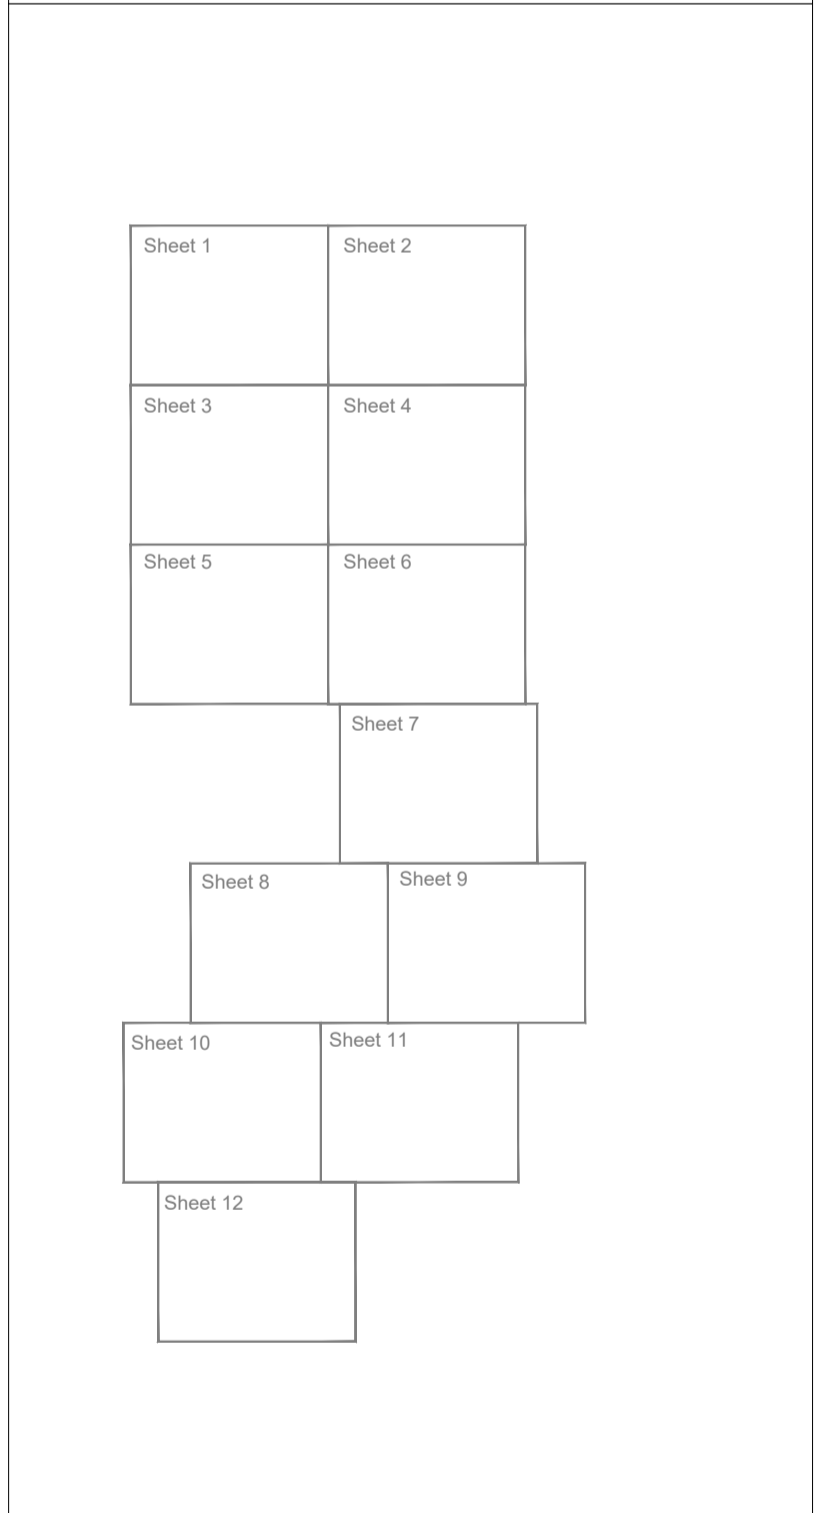

NOTES:

REVISIONS: V2 - Additional Submission

DCO Document Reference: 2.3

APFP Regulation: 5 (2) (k)

RIGHTS OF WAY PLAN

DATE	SCALE	SHEET	REVISION
24/01/2023	1:2,500@A1	12	V2

DRAWING NUMBER: P20-2370_SK09