

Heckington Fen Solar Park

EN010123

Streets and Access Plan

Applicant: Ecotricity (Heck Fen Solar) Limited


Document Reference: 2.7

Pursuant to: APFP Regulation 5(2)(k)

Document Revision: 2


March 2023



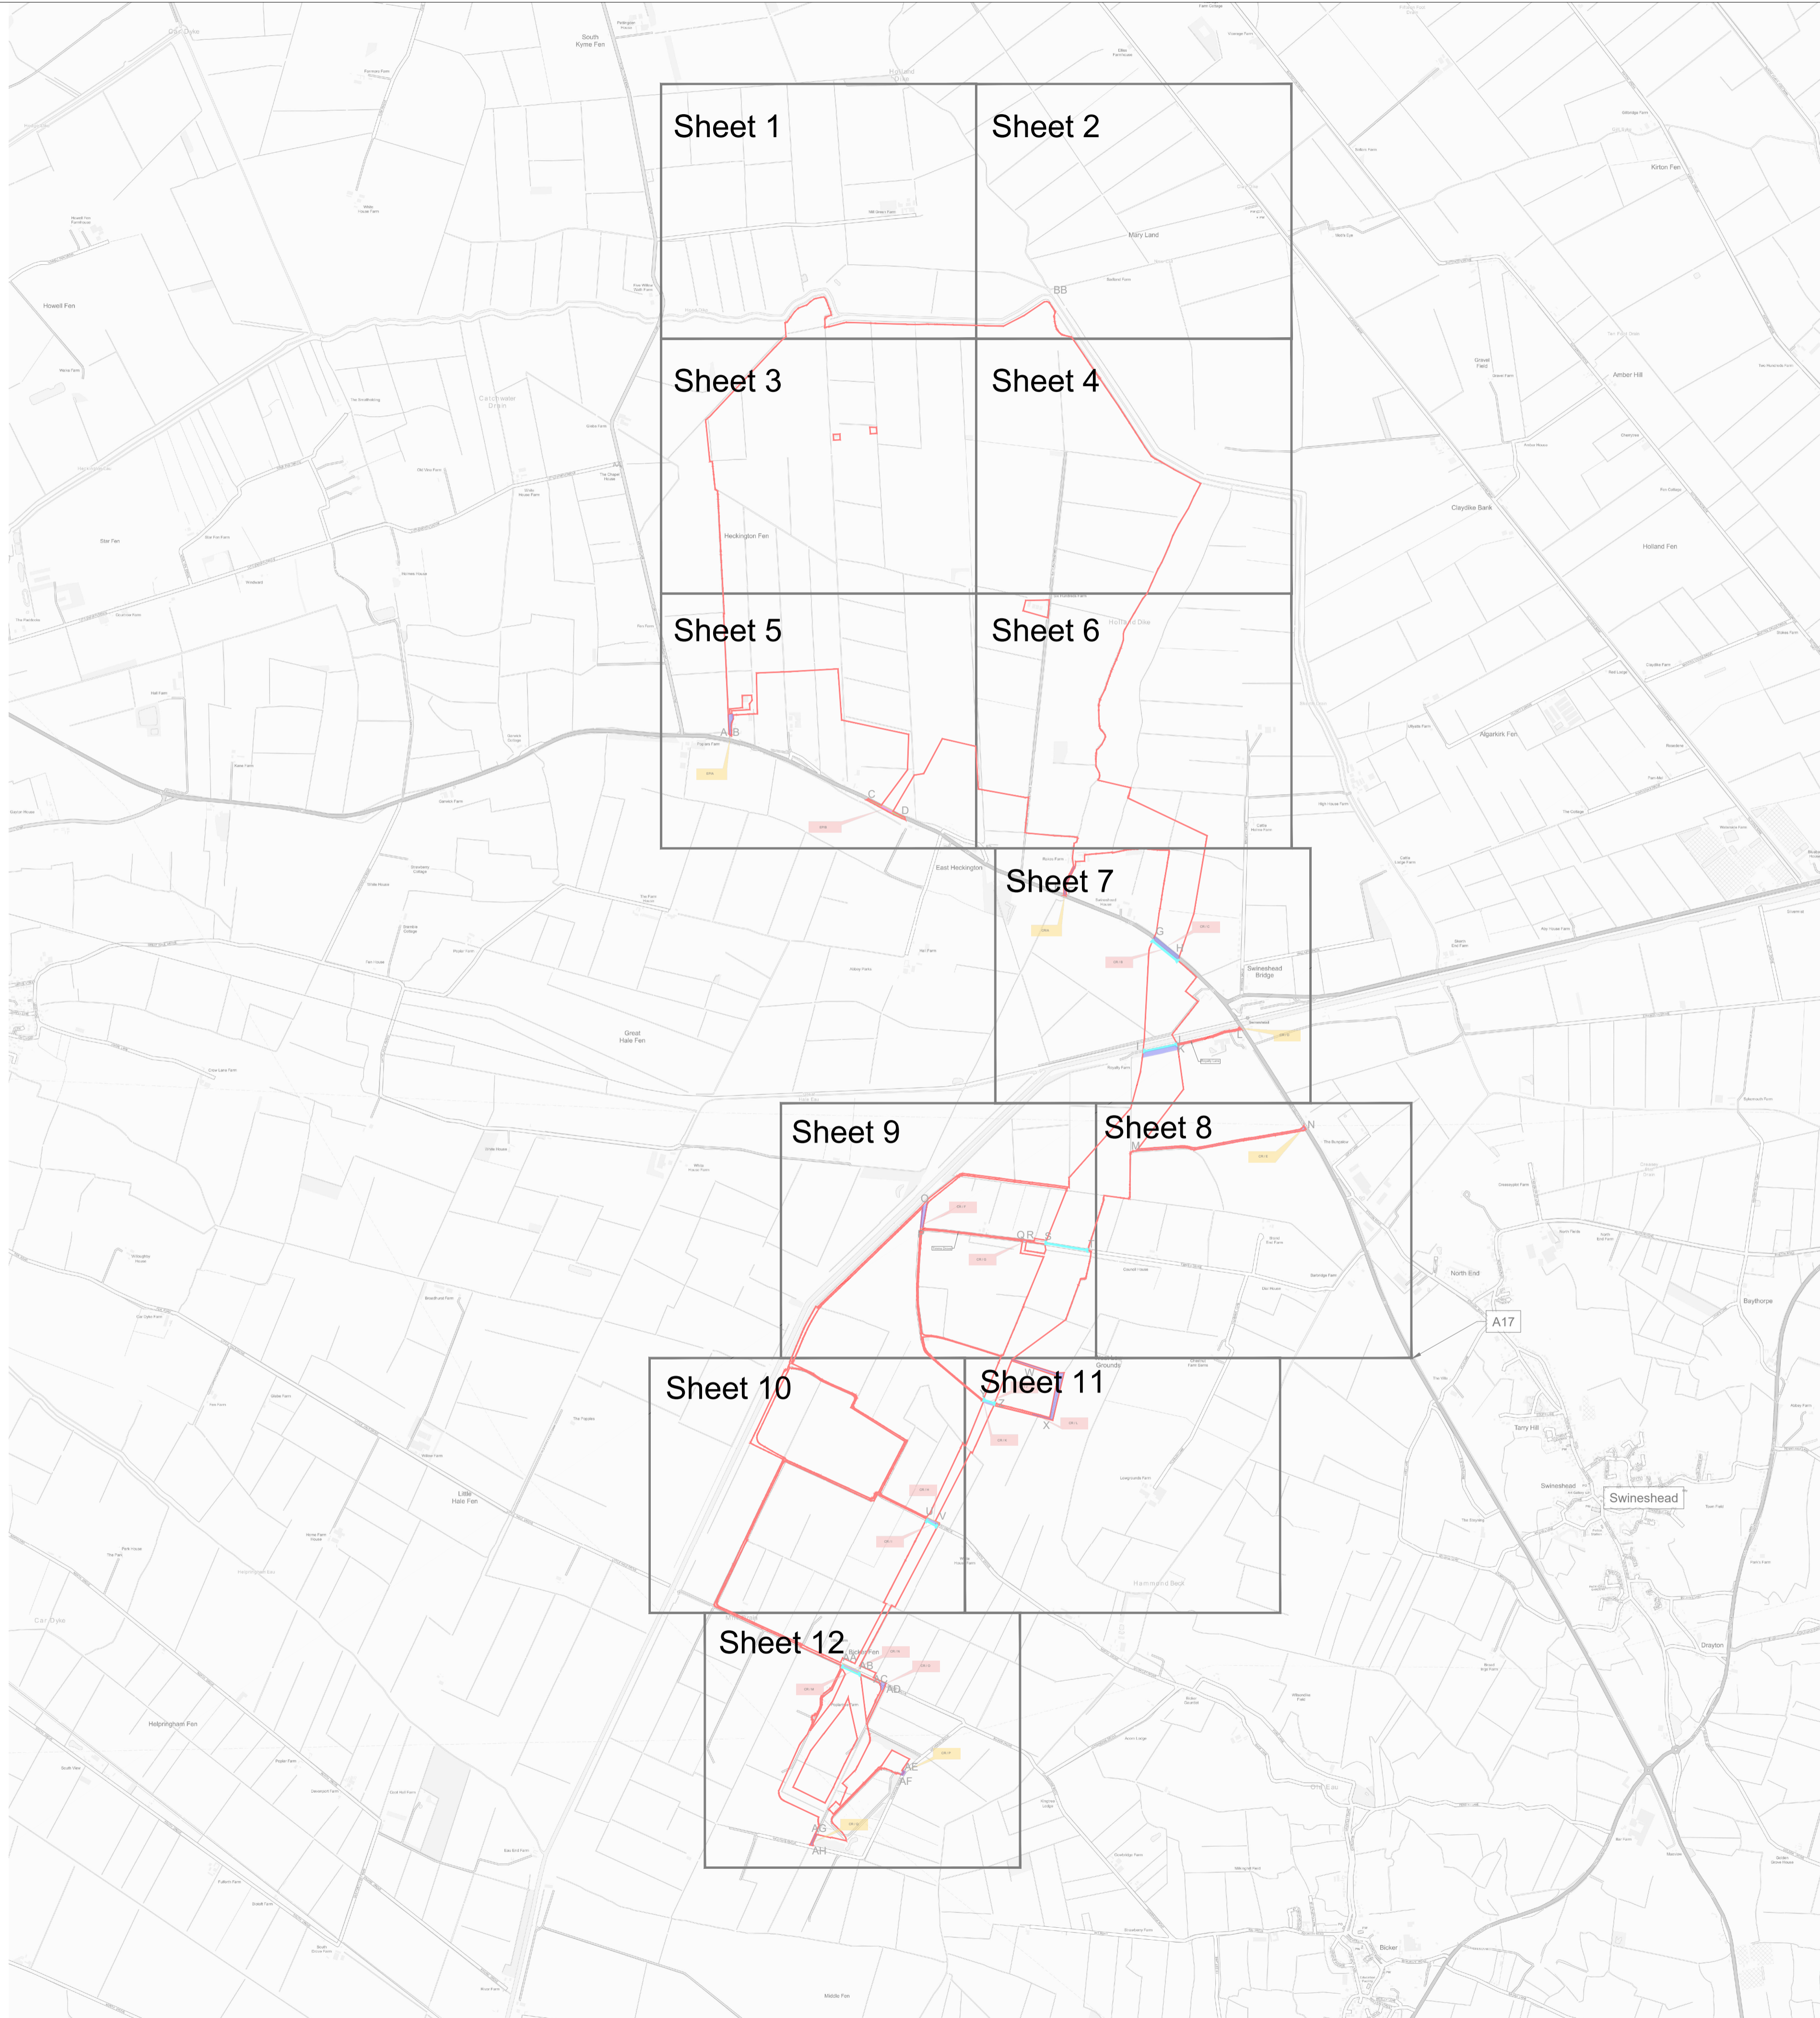

Key:

- Order Limits Red Line Boundary
- Existing Access
- Proposed Access
- Permanent Means of Access to Works
- Temporary Means of Access to Works
- Temporary Alteration of Layout
- Streets Subject to Streetworks (Article 8 of the DCO)

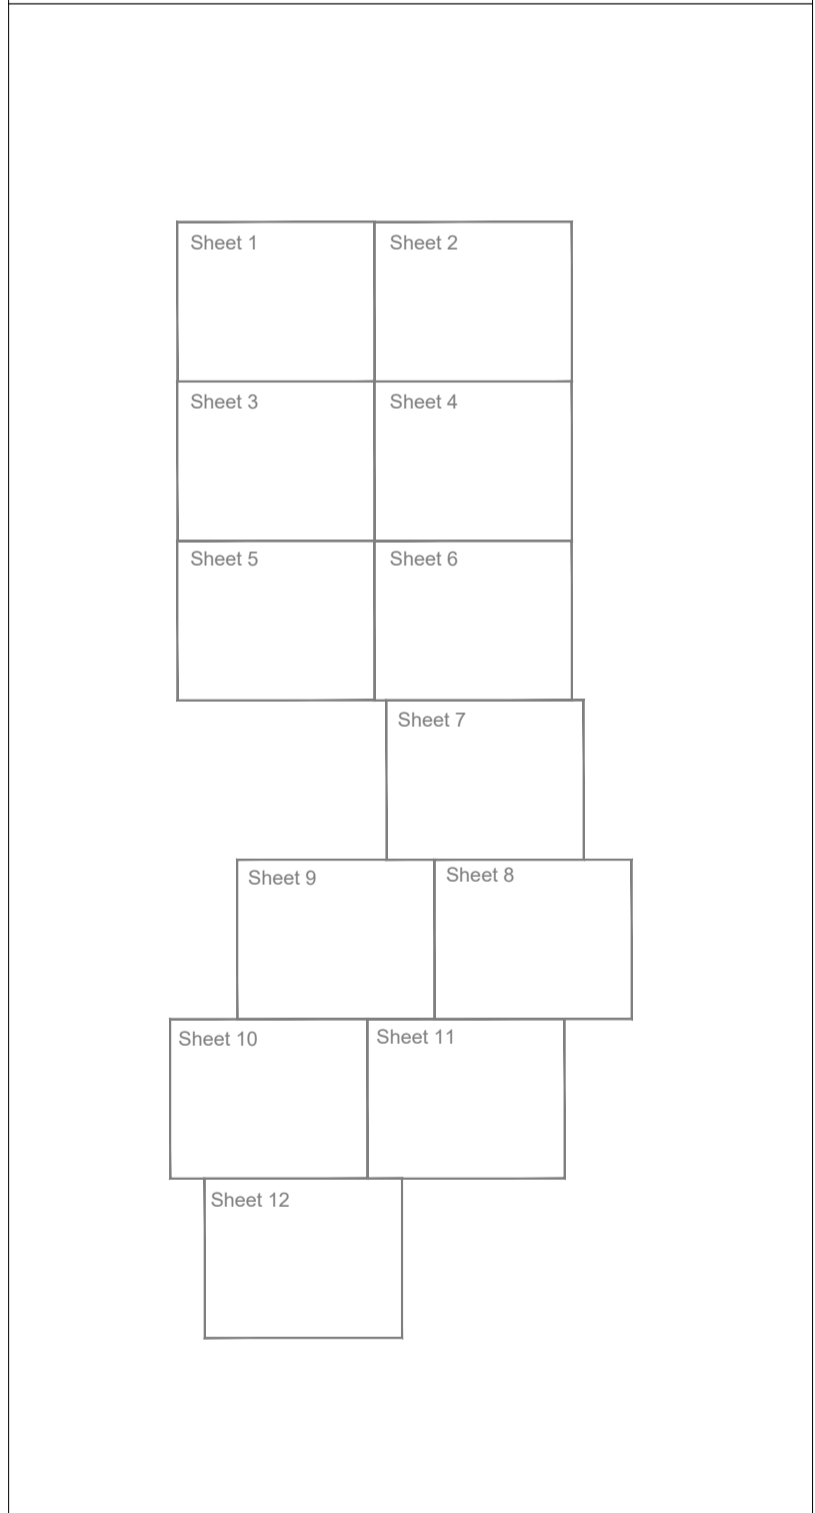

NOTES:
 REVISIONS: V2 - Additional Submission

DCO Document Reference: 2.7

APFP Regulation: 5 (2) (k)

STREETS AND ACCESS PLAN


DATE	SCALE	SHEET	REVISION
24/01/2023	1:20,000@A1	0	V2

DRAWING NUMBER	0	2,500m
P20-2370_SK18		



Key:

- Order Limits Red Line Boundary
- Existing Access
- Proposed Access
- Permanent Means of Access to Works
- Temporary Means of Access to Works
- Temporary Alteration of Layout
- Streets Subject to Streetworks (Article 8 of the DCO)

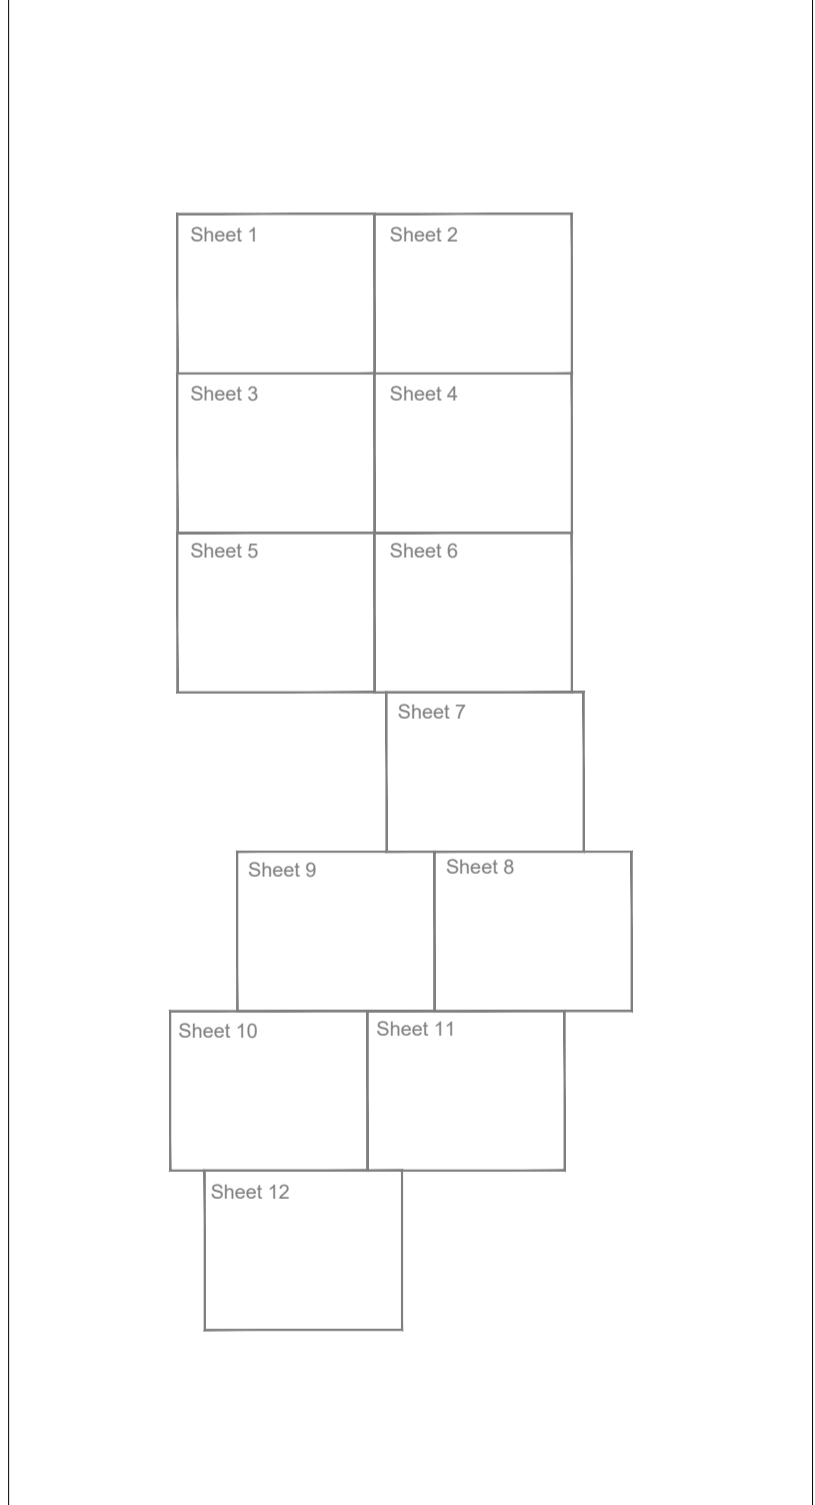


NOTES:
 REVISIONS: V2 - Additional Submission

DCO Document Reference: 2.7
 APFP Regulation: 5 (2) (k)

STREETS AND ACCESS PLAN

DATE	SCALE	SHEET	REVISION
24/01/2023	1:2,500@A1	1	V2


DRAWING NUMBER: P20-2370_SK18





Key:

- Order Limits Red Line Boundary
- Existing Access
- Proposed Access
- Permanent Means of Access to Works
- Temporary Means of Access to Works
- Temporary Alteration of Layout
- Streets Subject to Streetworks (Article 8 of the DCO)

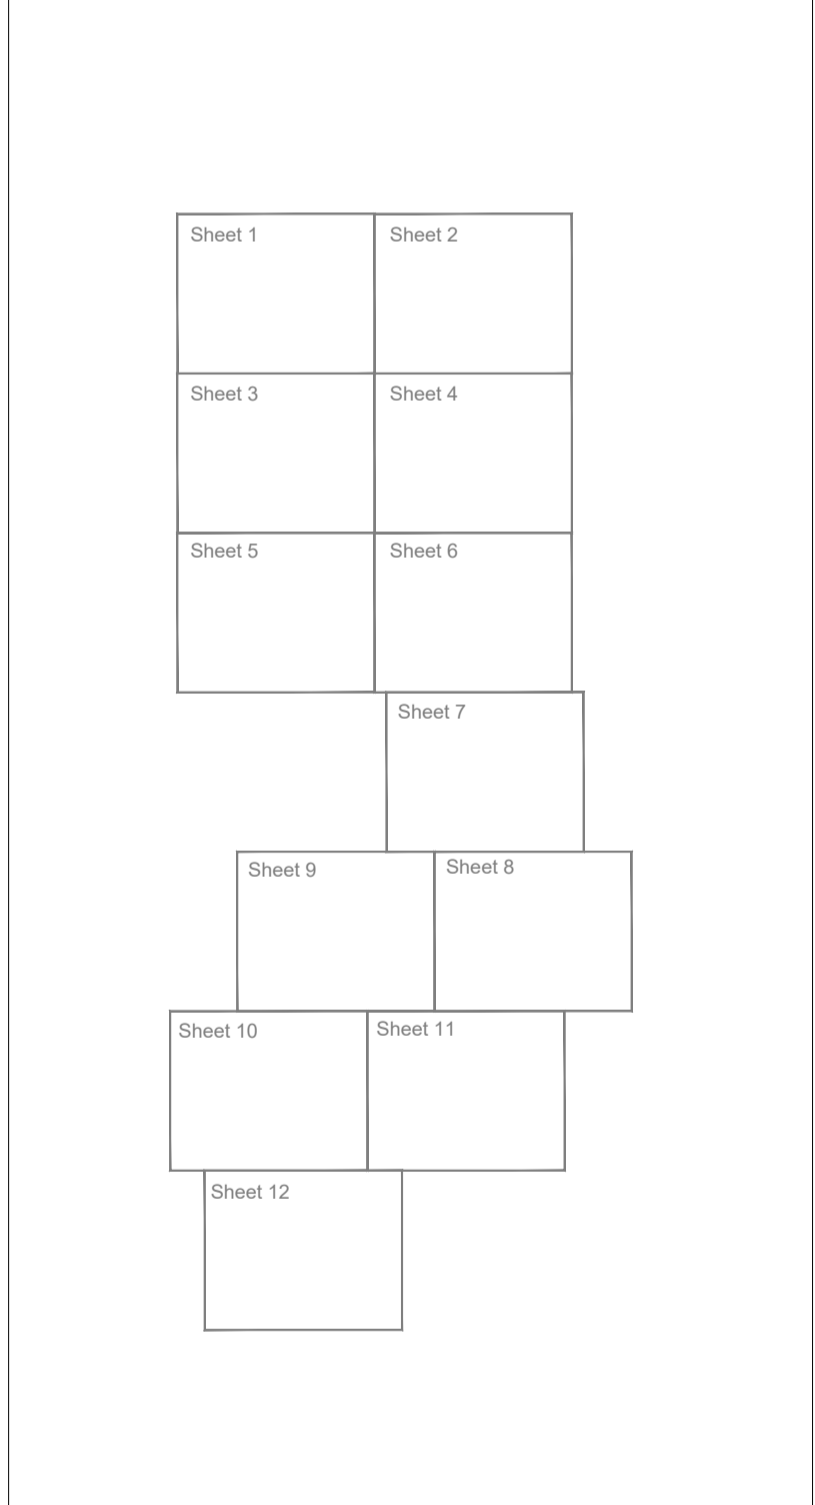


NOTES:
 REVISIONS: V2 - Additional Submission

DCO Document Reference: 2.7
 APFP Regulation: 5 (2) (k)








STREETS AND ACCESS PLAN

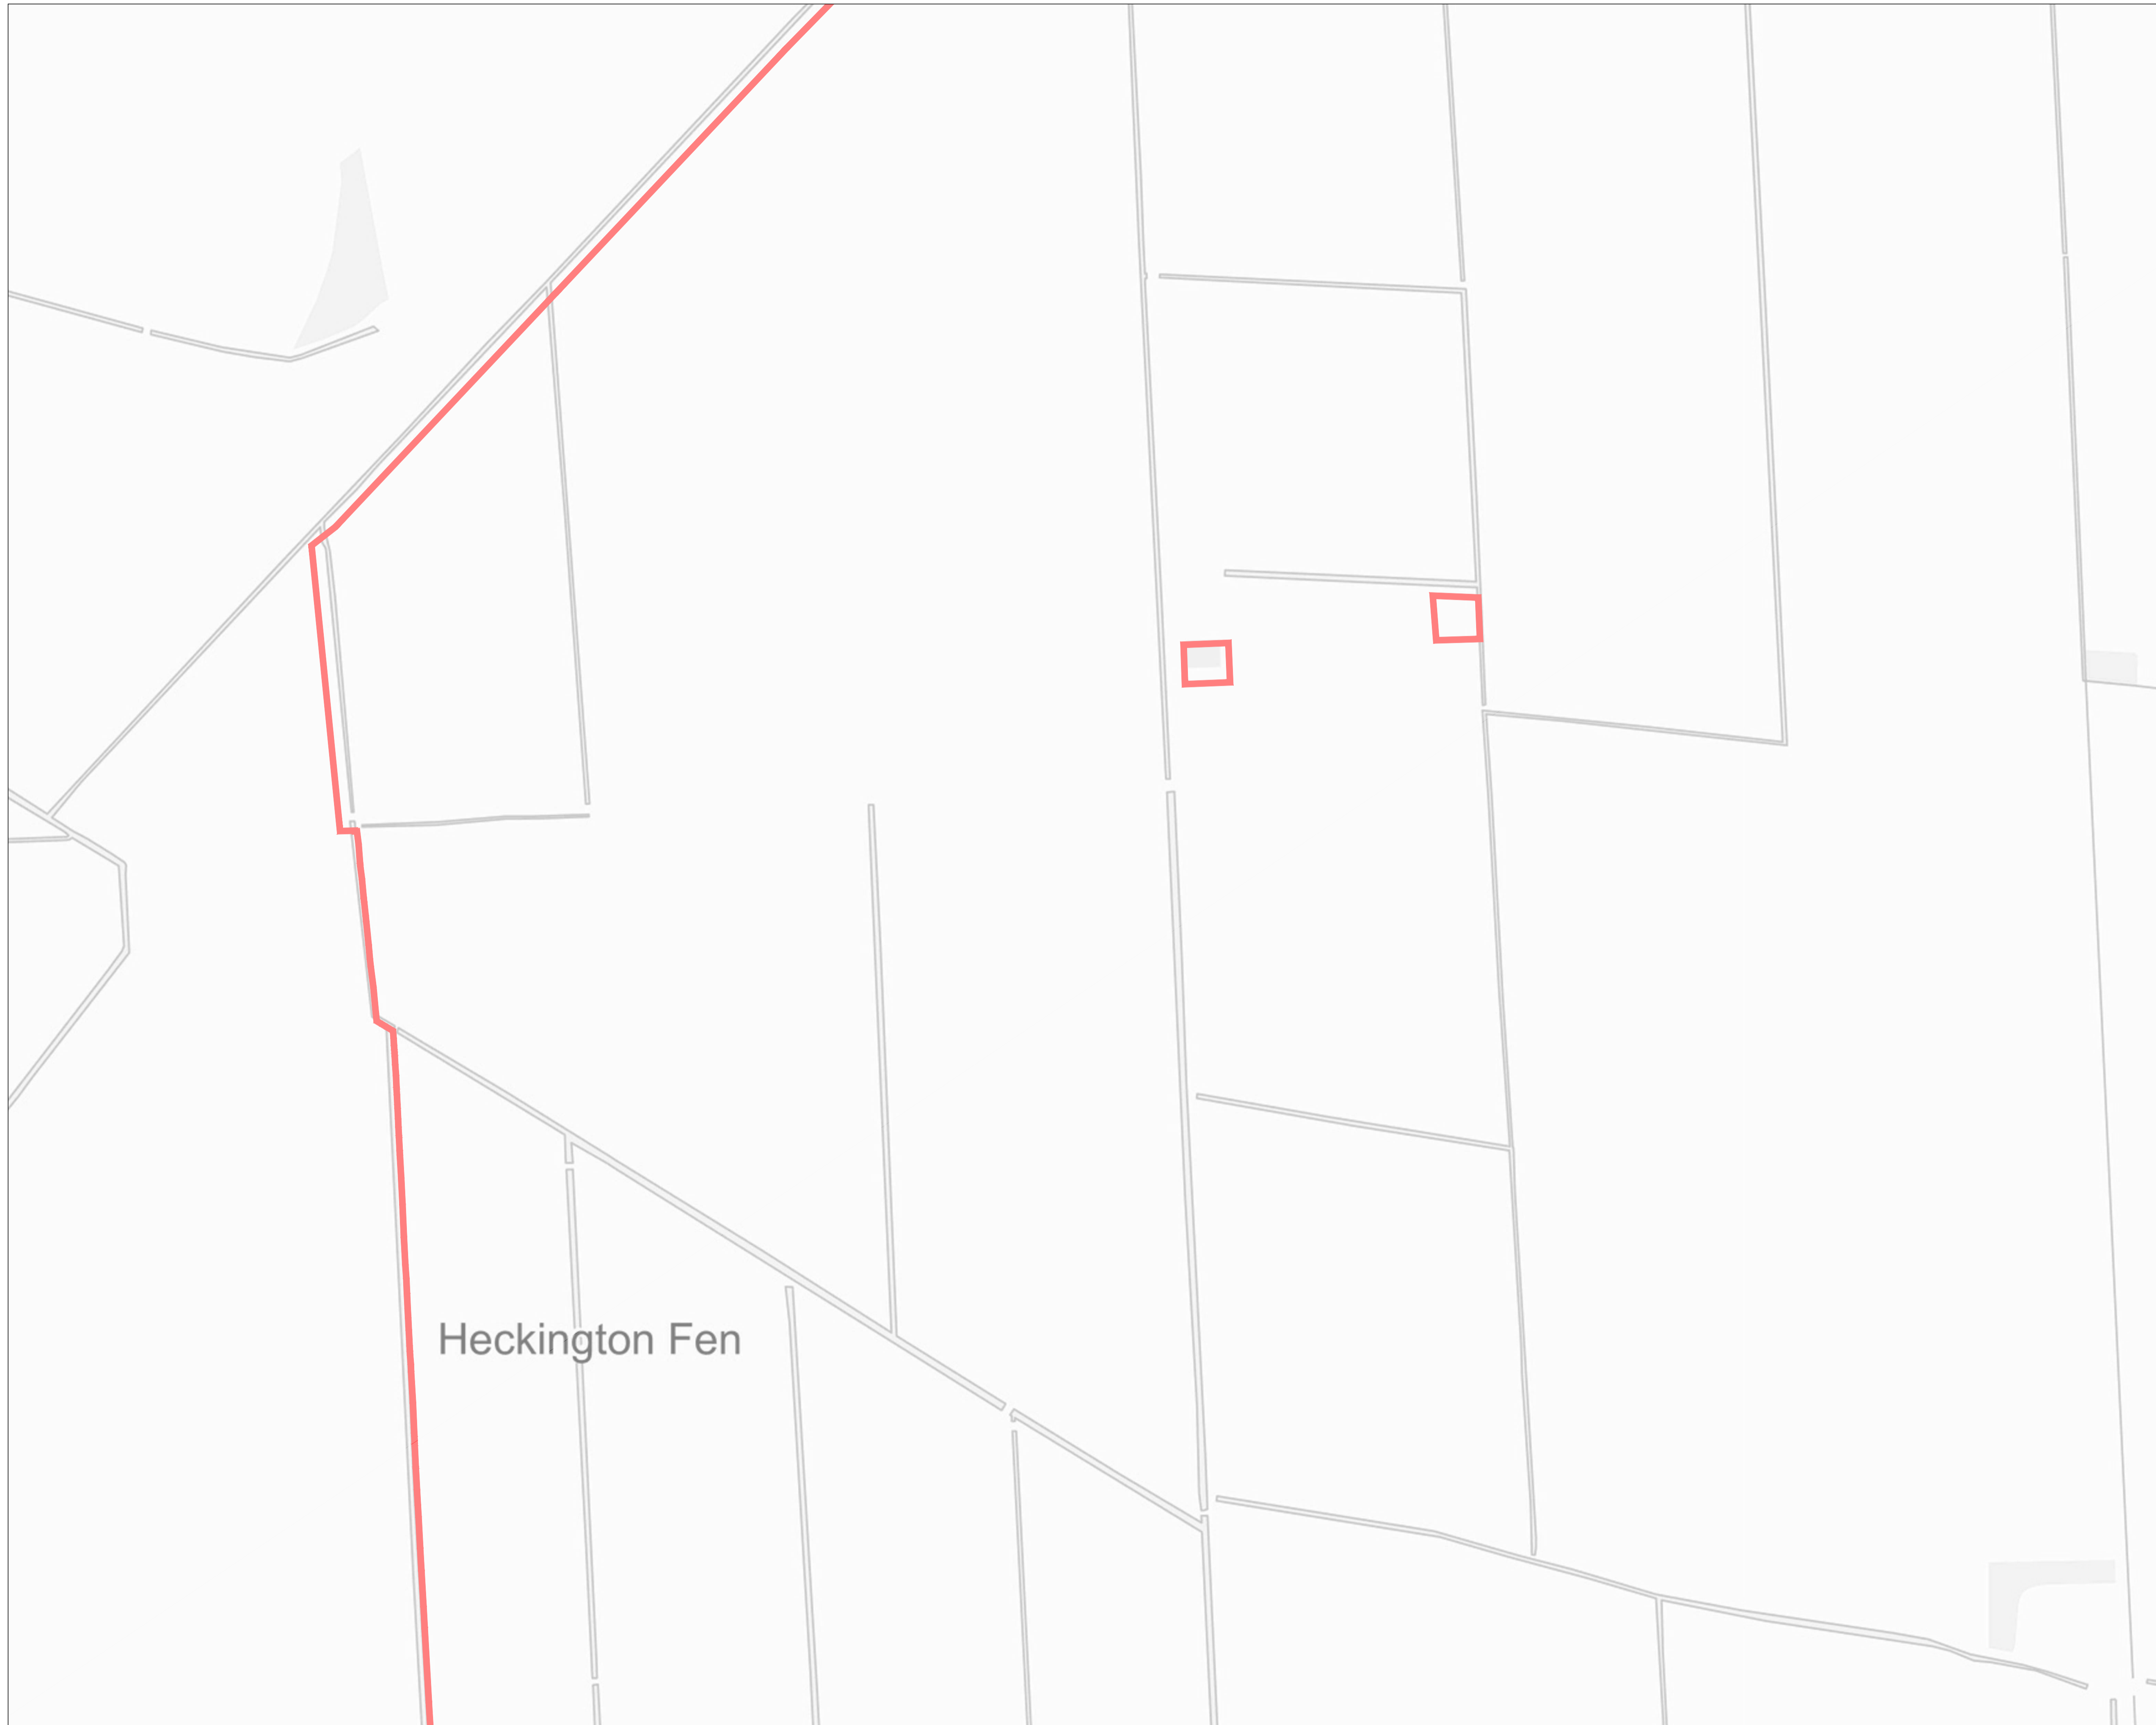
DATE	SCALE	SHEET	REVISION
24/01/2023	1:2,500@A1	2	V2

DRAWING NUMBER: P20-2370_SK18



Key:

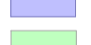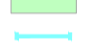-  Order Limits Red Line Boundary
-  Existing Access
-  Proposed Access
-  Permanent Means of Access to Works
-  Temporary Means of Access to Works
-  Temporary Alteration of Layout
-  Streets Subject to Streetworks (Article 8 of the DCO)

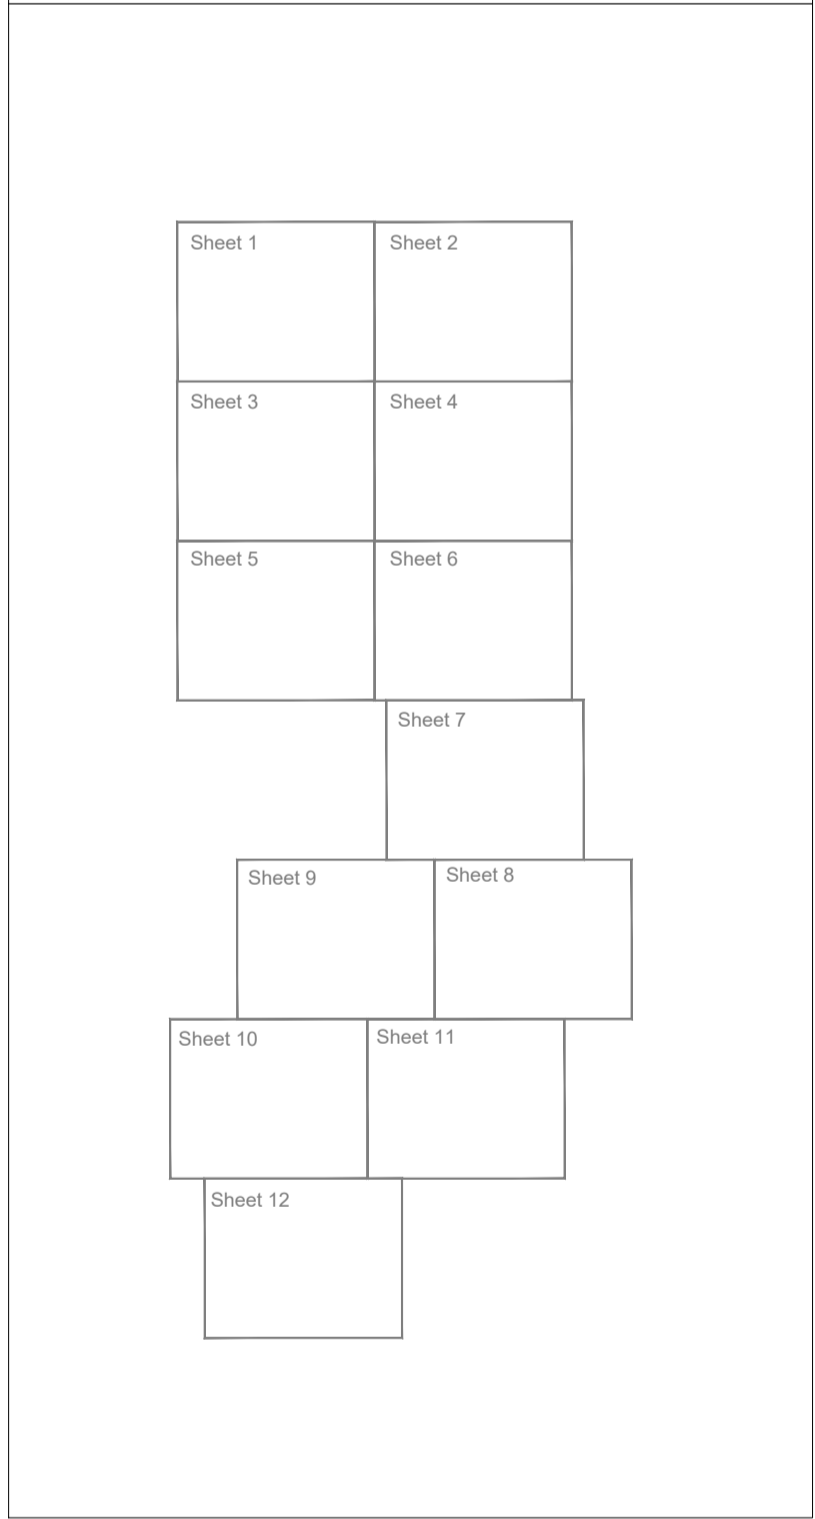

NOTES:
 REVISIONS: V2 - Additional Submission

DCO Document Reference: 2.7
 APFP Regulation: 5 (2) (k)

STREETS AND ACCESS PLAN

DATE	SCALE	SHEET	REVISION
24/01/2023	1:2,500@A1	3	V2


DRAWING NUMBER: P20-2370_SK18





Key:

- Order Limits Red Line Boundary
- Existing Access
- Proposed Access
- Permanent Means of Access to Works
- Temporary Means of Access to Works
- Temporary Alteration of Layout
- Streets Subject to Streetworks (Article 8 of the DCO)

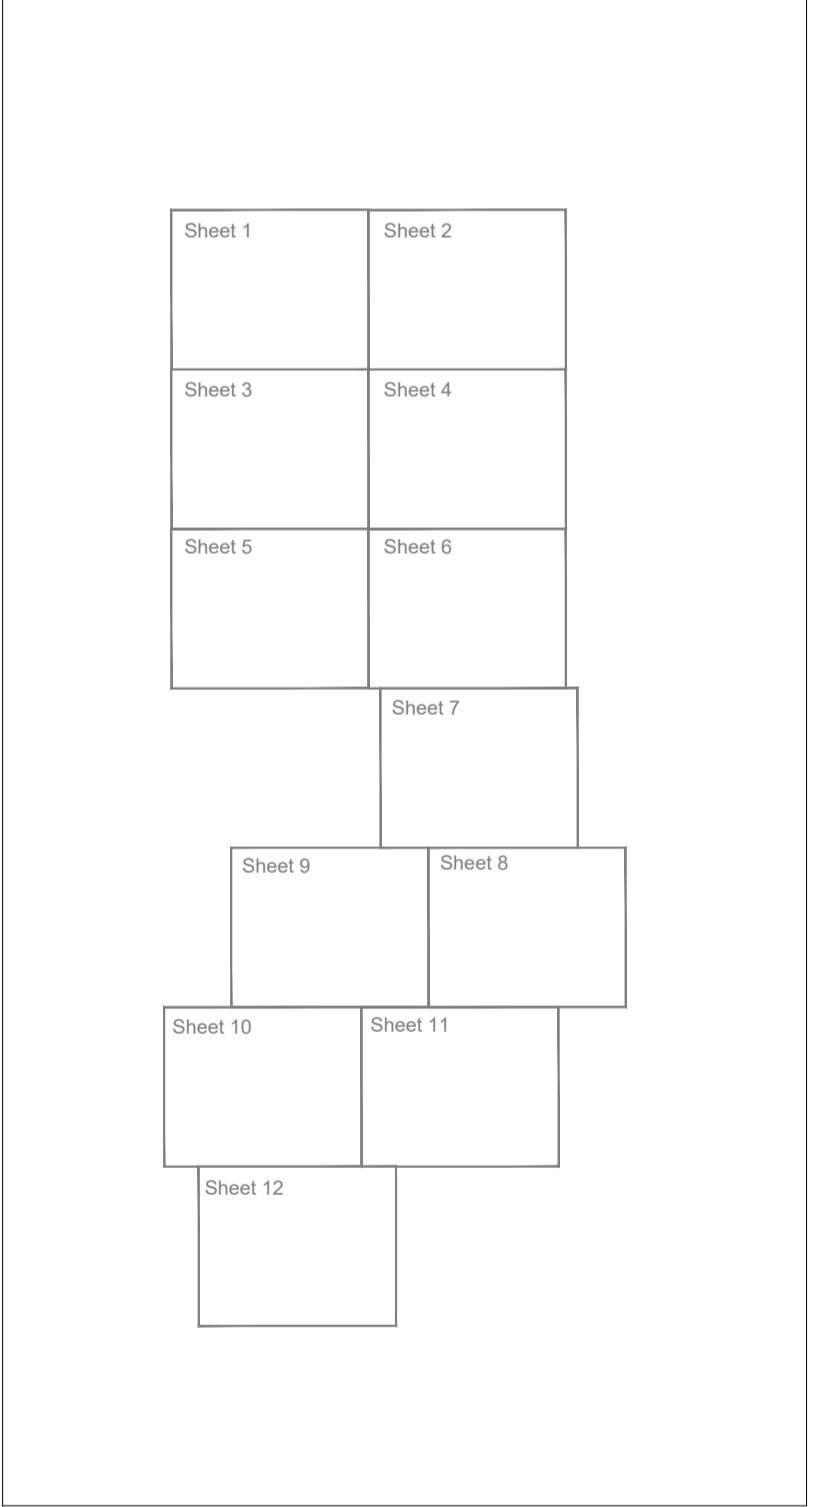

NOTES:

REVISIONS: V2 - Additional Submission

DCO Document Reference: 2.7

APFP Regulation: 5 (2) (k)




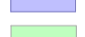
STREETS AND ACCESS PLAN


DATE	SCALE	SHEET	REVISION
24/01/2023	1:2,500@A1	4	V2

DRAWING NUMBER	0	2,500m
P20-2370_SK18		



Key:

-  Order Limits Red Line Boundary
-  Existing Access
-  Proposed Access
-  Permanent Means of Access to Works
-  Temporary Means of Access to Works
-  Temporary Alteration of Layout
-  Streets Subject to Streetworks (Article 8 of the DCO)

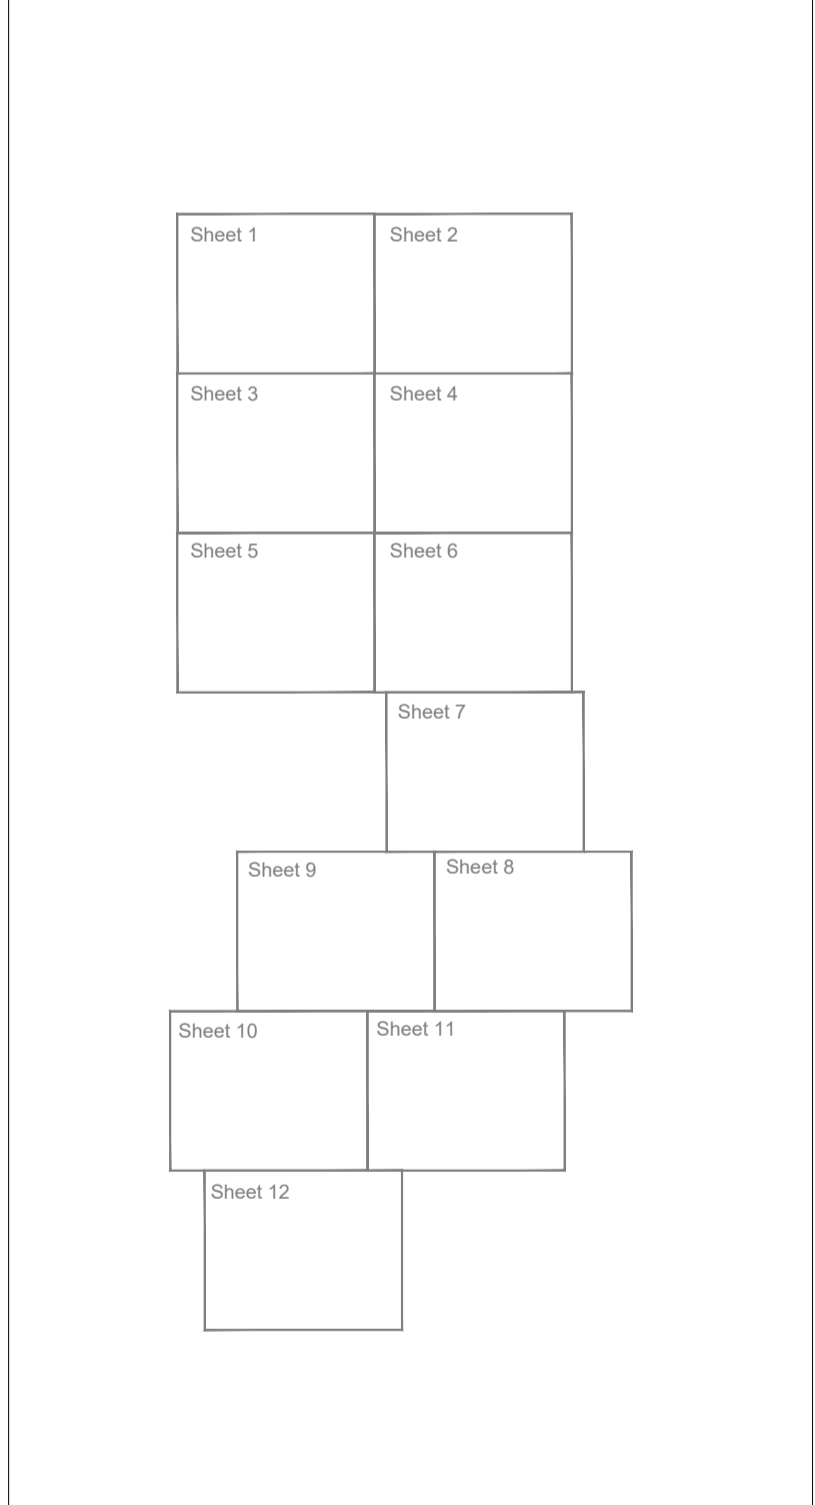


NOTES:
 REVISIONS: V2 - Additional Submission

DCO Document Reference: 2.7
 APFP Regulation: 5 (2) (k)


STREETS AND ACCESS PLAN

DATE 24/01/2023	SCALE 1:2,500@A1	SHEET 5	REVISION V2
DRAWING NUMBER P20-2370_SK18		0 2,500m	

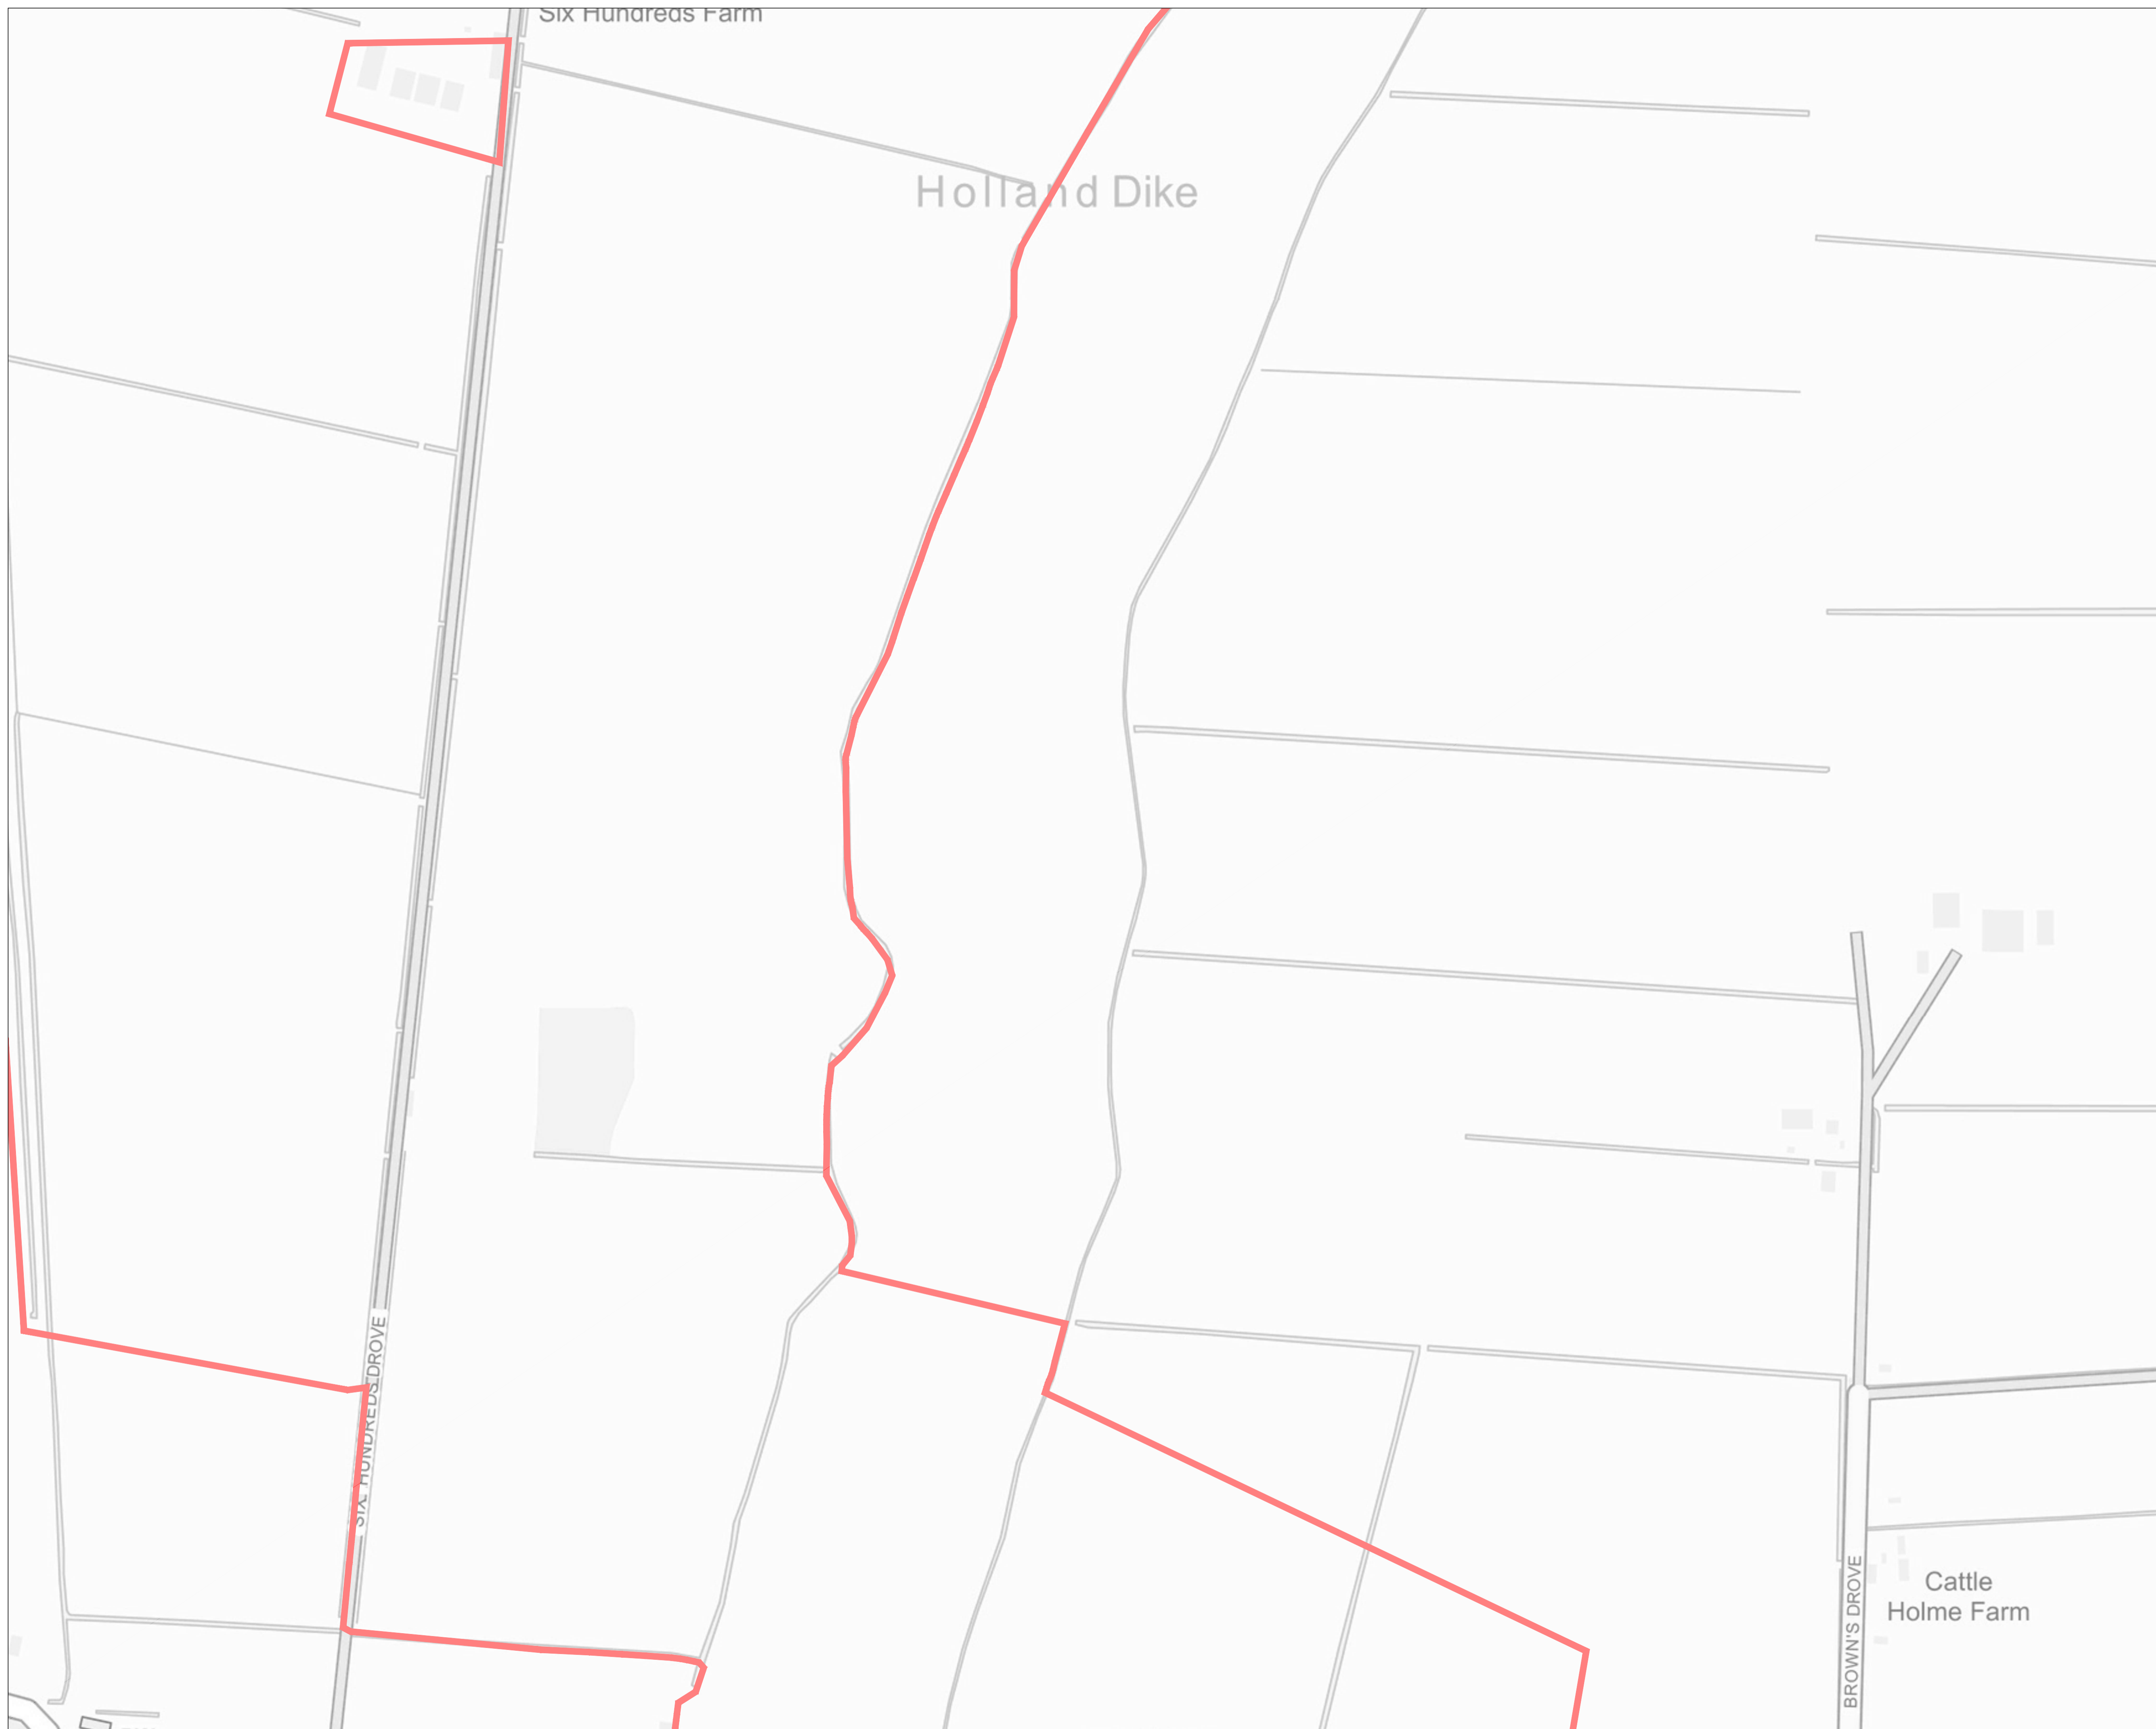

Key:

- Order Limits Red Line Boundary
- Existing Access
- Proposed Access
- Permanent Means of Access to Works
- Temporary Means of Access to Works
- Temporary Alteration of Layout
- Streets Subject to Streetworks (Article 8 of the DCO)

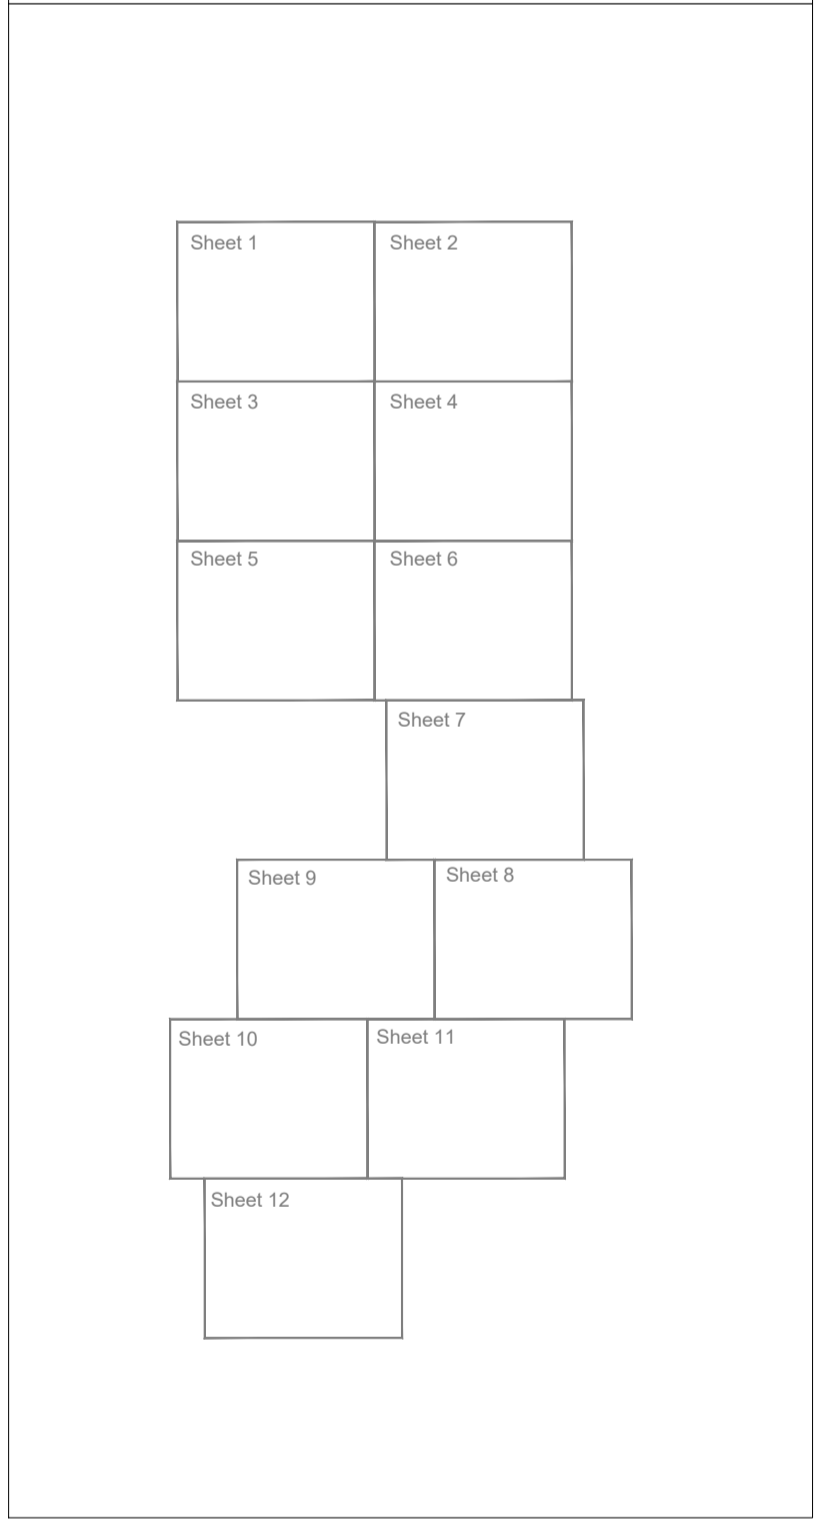

NOTES:
 REVISIONS: V2 - Additional Submission

DCO Document Reference: 2.7
 APFP Regulation: 5 (2) (k)

STREETS AND ACCESS PLAN


DATE	SCALE	SHEET	REVISION
24/01/2023	1:2,500@A1	6	V2





Key:

- Order Limits Red Line Boundary
- Existing Access
- Proposed Access
- Permanent Means of Access to Works
- Temporary Means of Access to Works
- Temporary Alteration of Layout
- Streets Subject to Streetworks (Article 8 of the DCO)

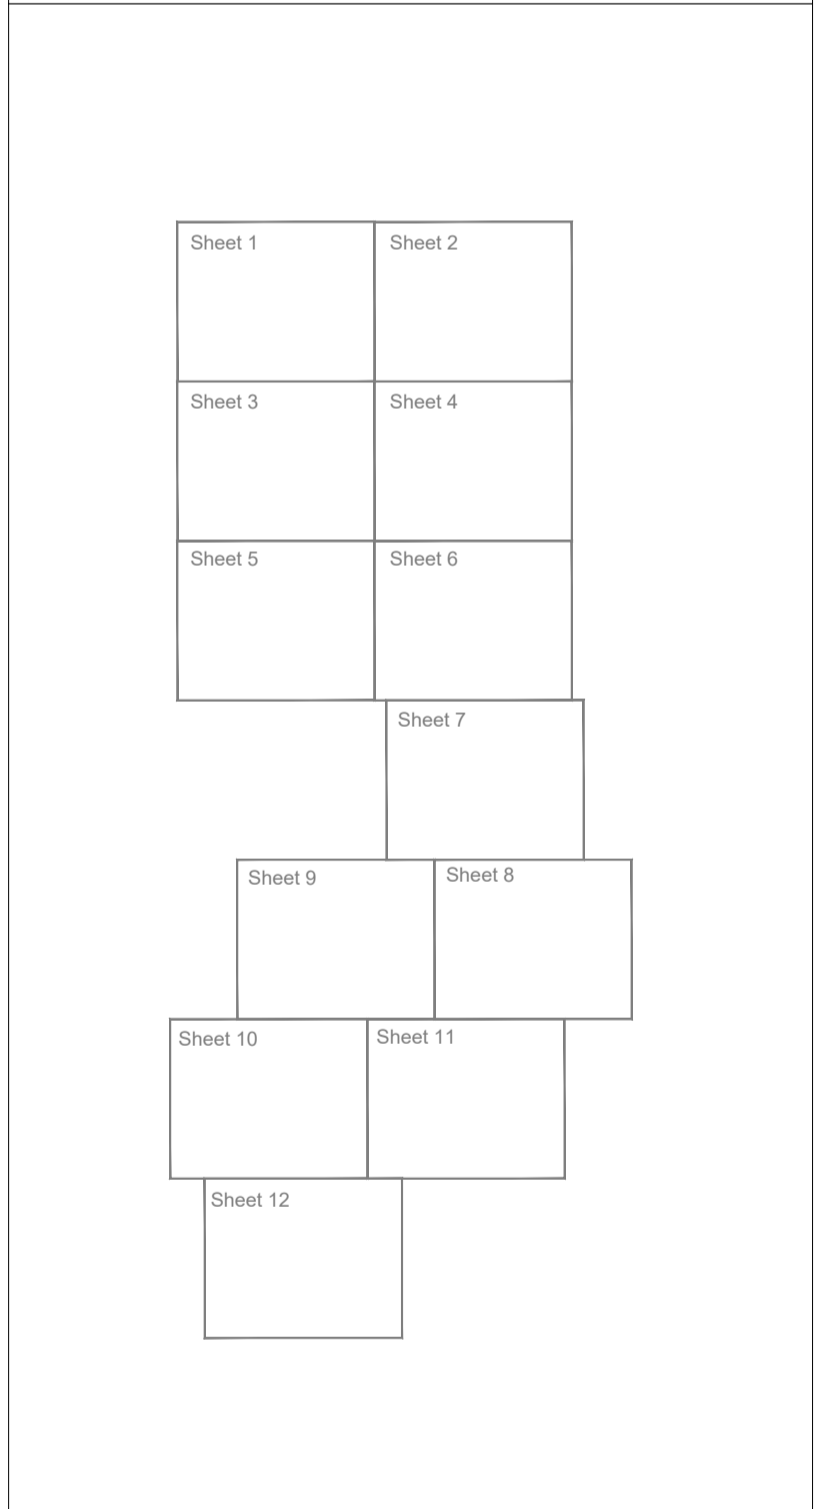

NOTES:
 REVISIONS: V2 - Additional Submission

DCO Document Reference: 2.7
 APFP Regulation: 5 (2) (k)

STREETS AND ACCESS PLAN


DATE	SCALE	SHEET	REVISION
24/01/2023	1:2,500@A1	7	V2

DRAWING NUMBER	0	2,500m
P20-2370_SK18		



Key:

- Order Limits Red Line Boundary
- Existing Access
- Proposed Access
- Permanent Means of Access to Works
- Temporary Means of Access to Works
- Temporary Alteration of Layout
- Streets Subject to Streetworks (Article 8 of the DCO)

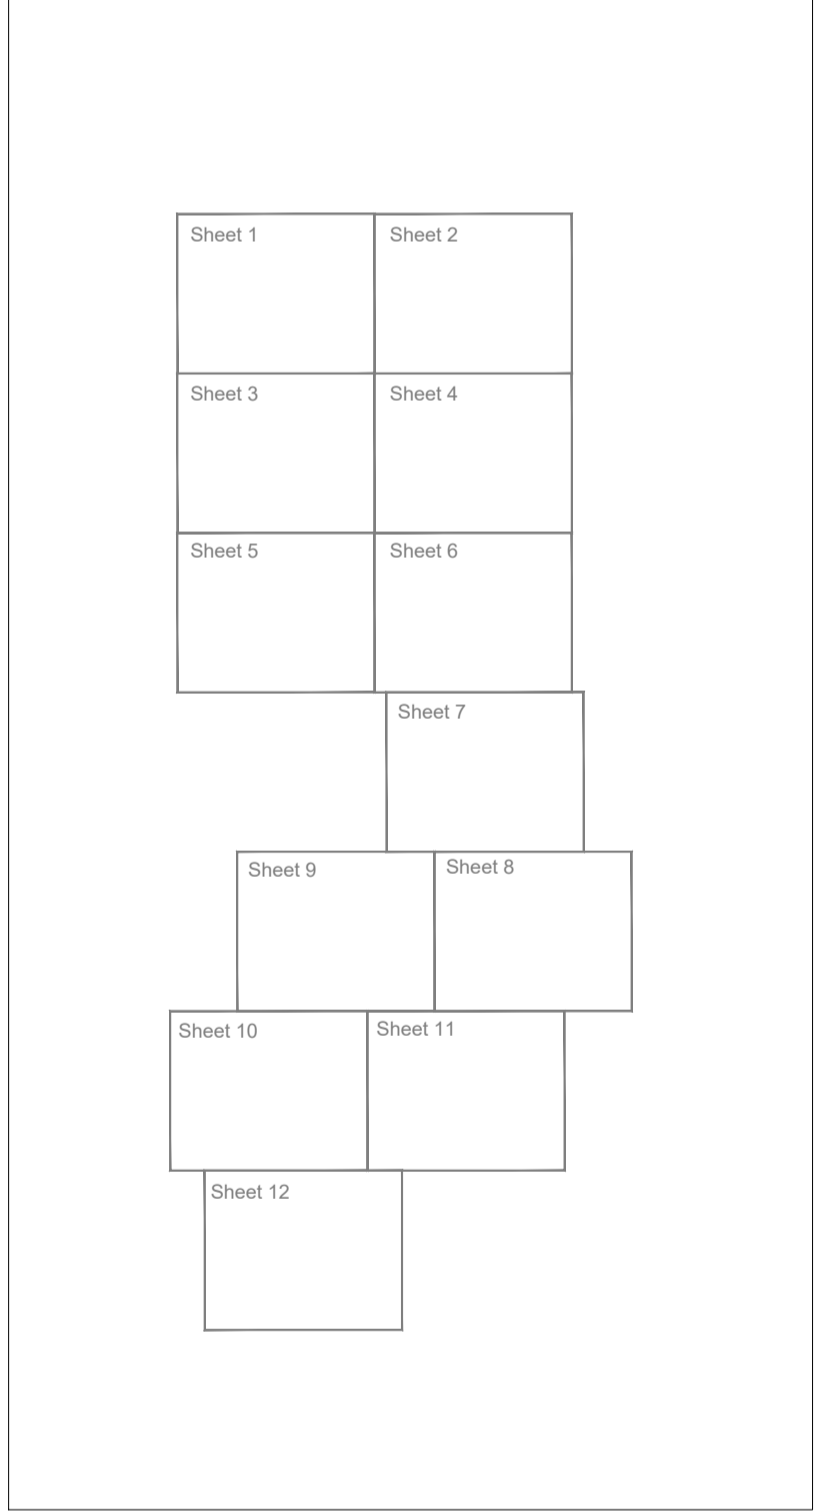

NOTES:
 REVISIONS: V2 - Additional Submission

DCO Document Reference: 2.7
 APFP Regulation: 5 (2) (k)

STREETS AND ACCESS PLAN


DATE	SCALE	SHEET	REVISION
24/01/2023	1:2,500@A1	8	V2

DRAWING NUMBER: P20-2370_SK18



Key:

- Order Limits Red Line Boundary
- Existing Access
- Proposed Access
- Permanent Means of Access to Works
- Temporary Means of Access to Works
- Temporary Alteration of Layout
- Streets Subject to Streetworks (Article 8 of the DCO)

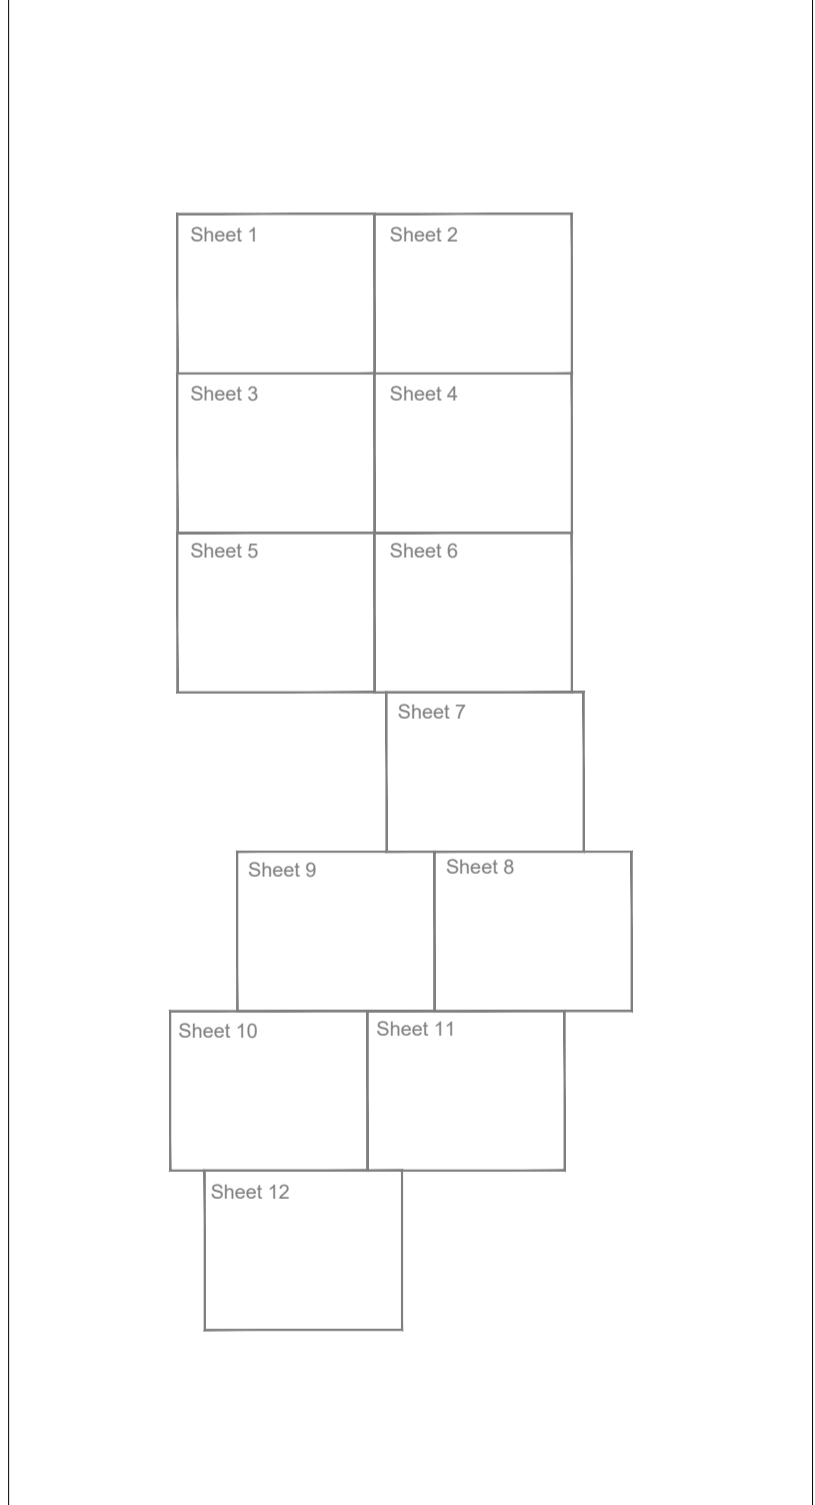

NOTES:
 REVISIONS: V2 - Additional Submission

DCO Document Reference: 2.7
 APFP Regulation: 5 (2) (k)


STREETS AND ACCESS PLAN

DATE: 24/01/2023 SCALE: 1:2,500@A1 SHEET: 9 REVISION: V2
 DRAWING NUMBER: P20-2370_SK18 0 2,500m



Key:

	Order Limits Red Line Boundary
	Existing Access
	Proposed Access
	Permanent Means of Access to Works
	Temporary Means of Access to Works
	Temporary Alteration of Layout
	Streets Subject to Streetworks (Article 8 of the DCO)

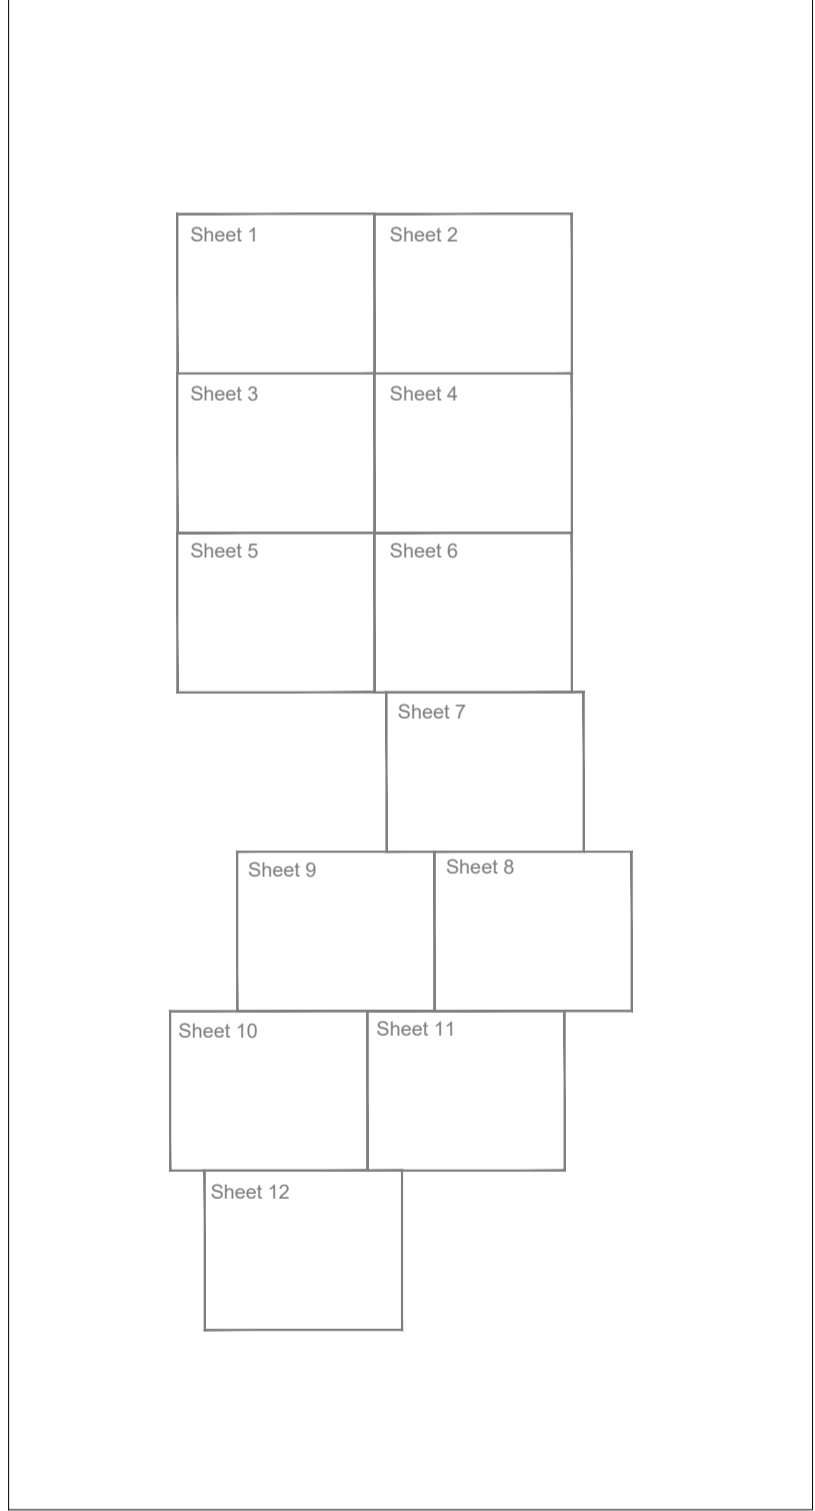


NOTES:
 REVISIONS: V2 - Additional Submission

DCO Document Reference: 2.7
 APFP Regulation: 5 (2) (k)


STREETS AND ACCESS PLAN

DATE 24/01/2023	SCALE 1:2,500@A1	SHEET 10	REVISION V2
DRAWING NUMBER P20-2370_SK18		0 2,500m	

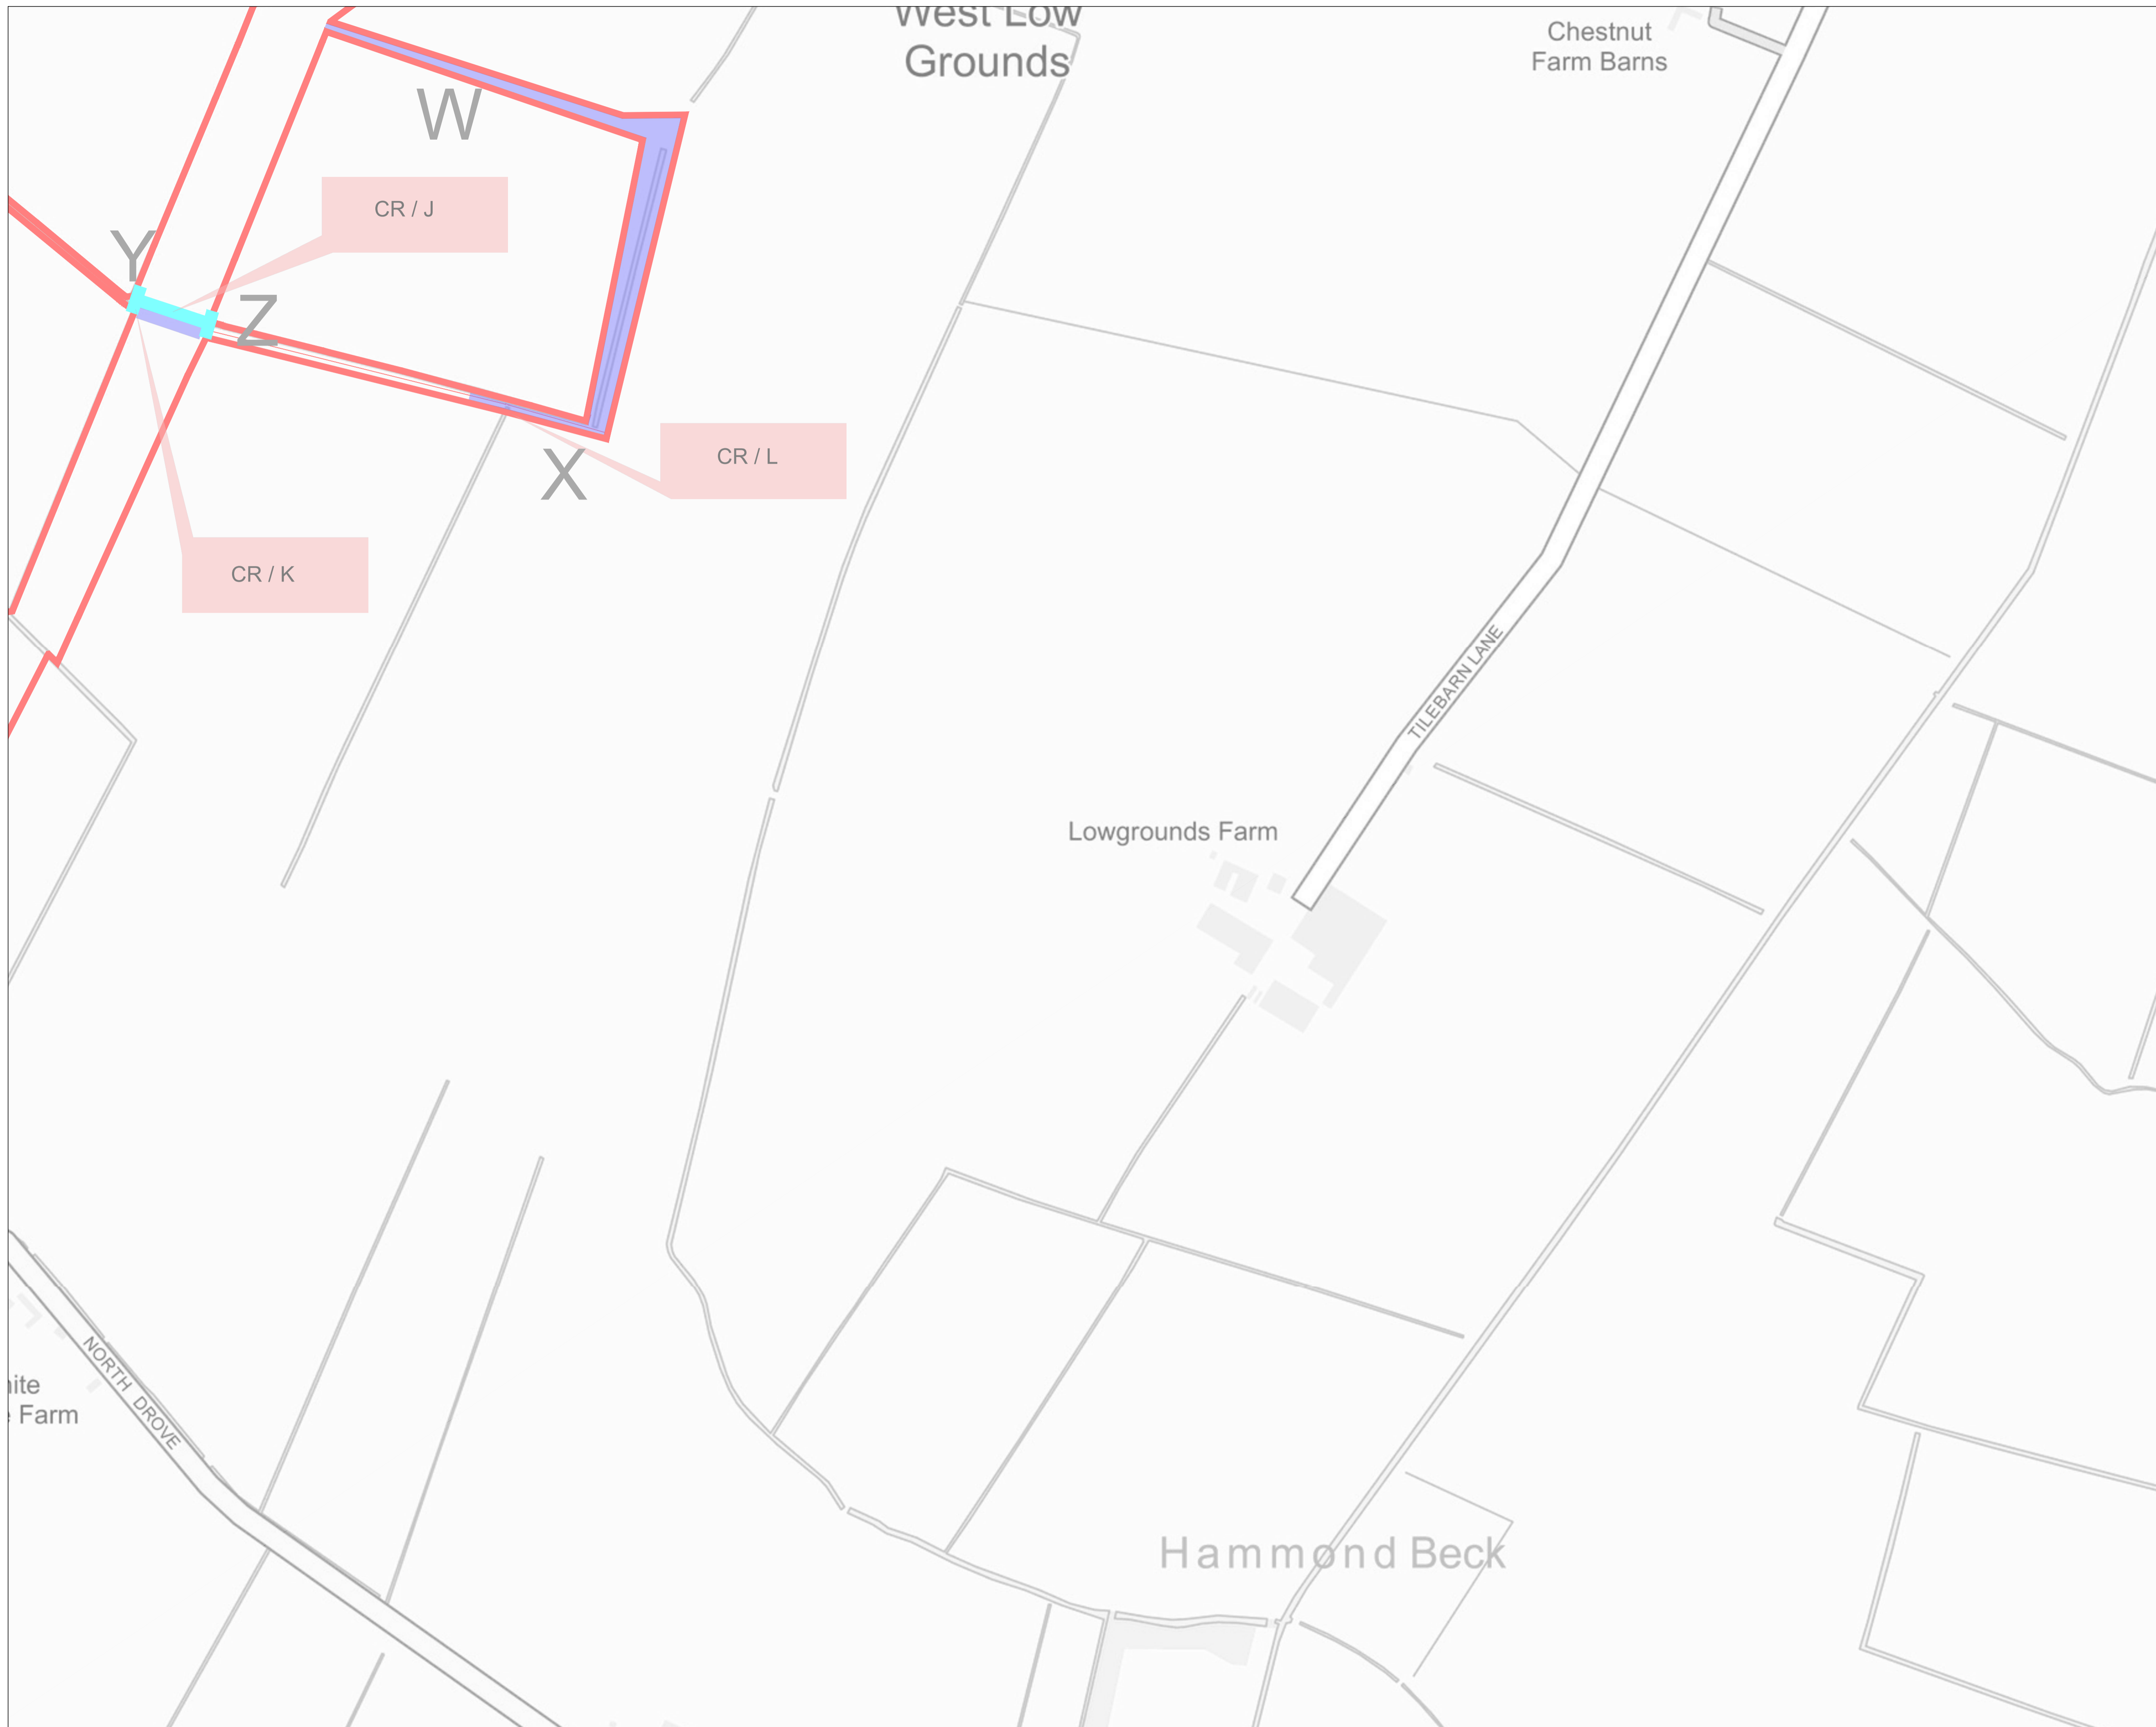

Key:

- Order Limits Red Line Boundary
- Existing Access
- Proposed Access
- Permanent Means of Access to Works
- Temporary Means of Access to Works
- Temporary Alteration of Layout
- Streets Subject to Streetworks (Article 8 of the DCO)

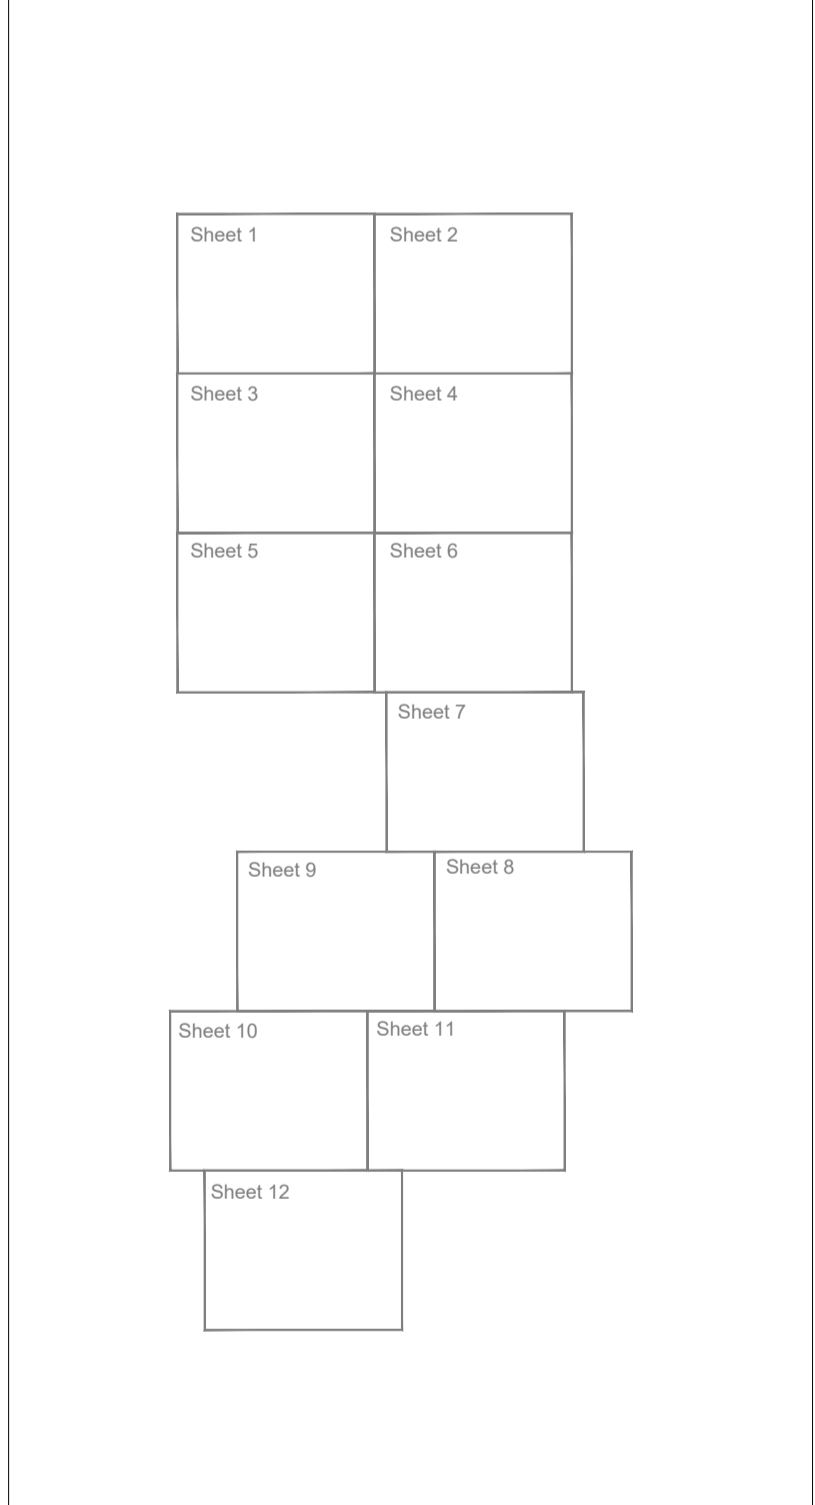

NOTES:
 REVISIONS: V2 - Additional Submission

DCO Document Reference: 2.7
 APFP Regulation: 5 (2) (k)

STREETS AND ACCESS PLAN

DATE	SCALE	SHEET	REVISION
24/01/2023	1:2,500@A1	11	V2


DRAWING NUMBER: P20-2370_SK18





Key:

	Order Limits Red Line Boundary
	Existing Access
	Proposed Access
	Permanent Means of Access to Works
	Temporary Means of Access to Works
	Temporary Alteration of Layout
	Streets Subject to Streetworks (Article 8 of the DCO)

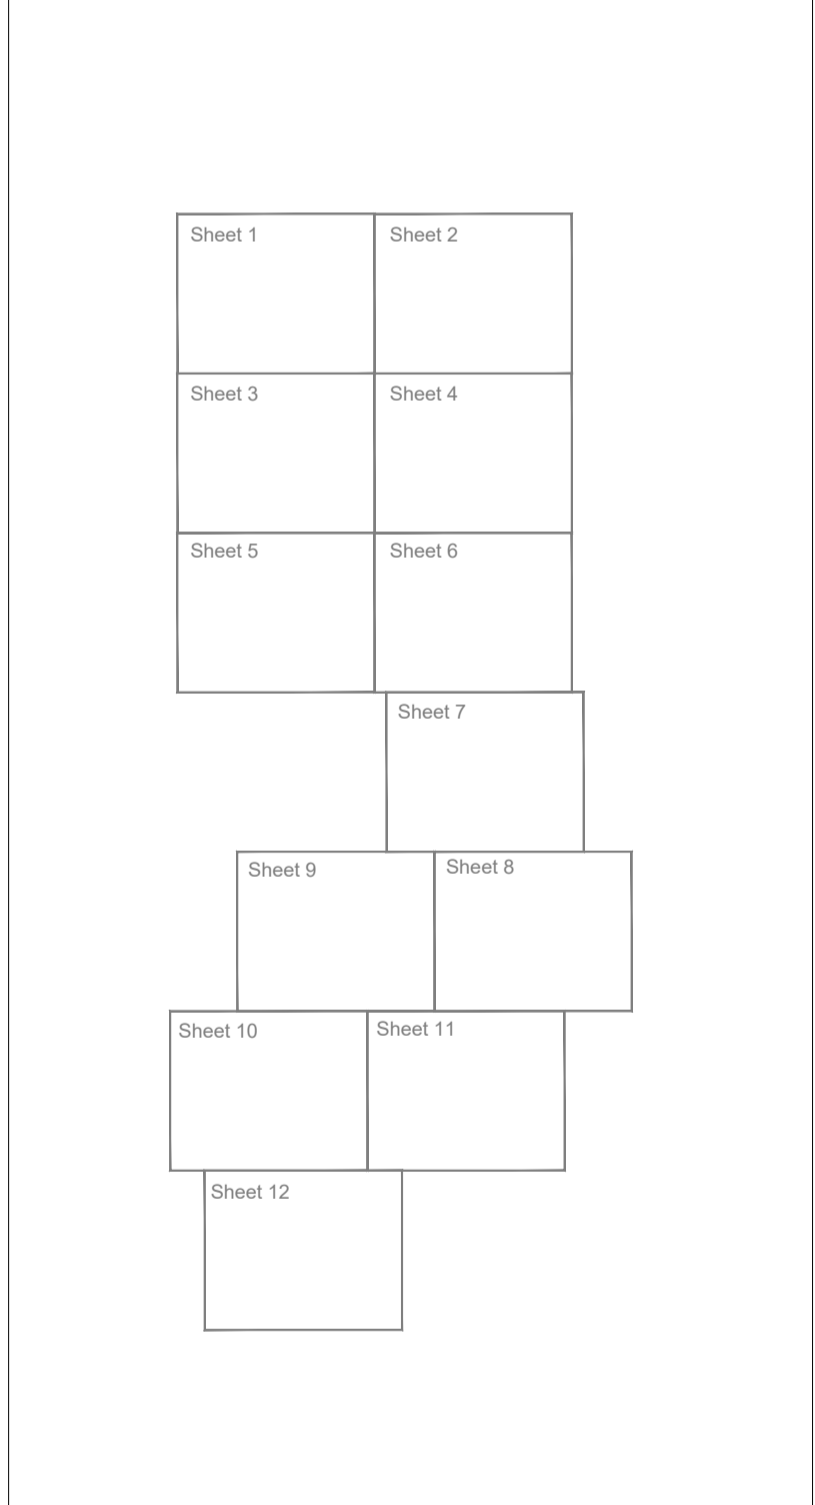

NOTES:
 REVISIONS: V2 - Additional Submission

DCO Document Reference: 2.7
 APFP Regulation: 5 (2) (k)

STREETS AND ACCESS PLAN

DATE 24/01/2023	SCALE 1:2,500@A1	SHEET 12	REVISION V2
DRAWING NUMBER P20-2370_SK18			