

Heckington Fen Solar Park

EN010123

Rights of Way Plan

Applicant: Ecotricity (Heck Fen Solar) Limited


Document Reference: 2.3

Pursuant to: APFP Regulation 5(2)(k)

Document Revision: 3


August 2023



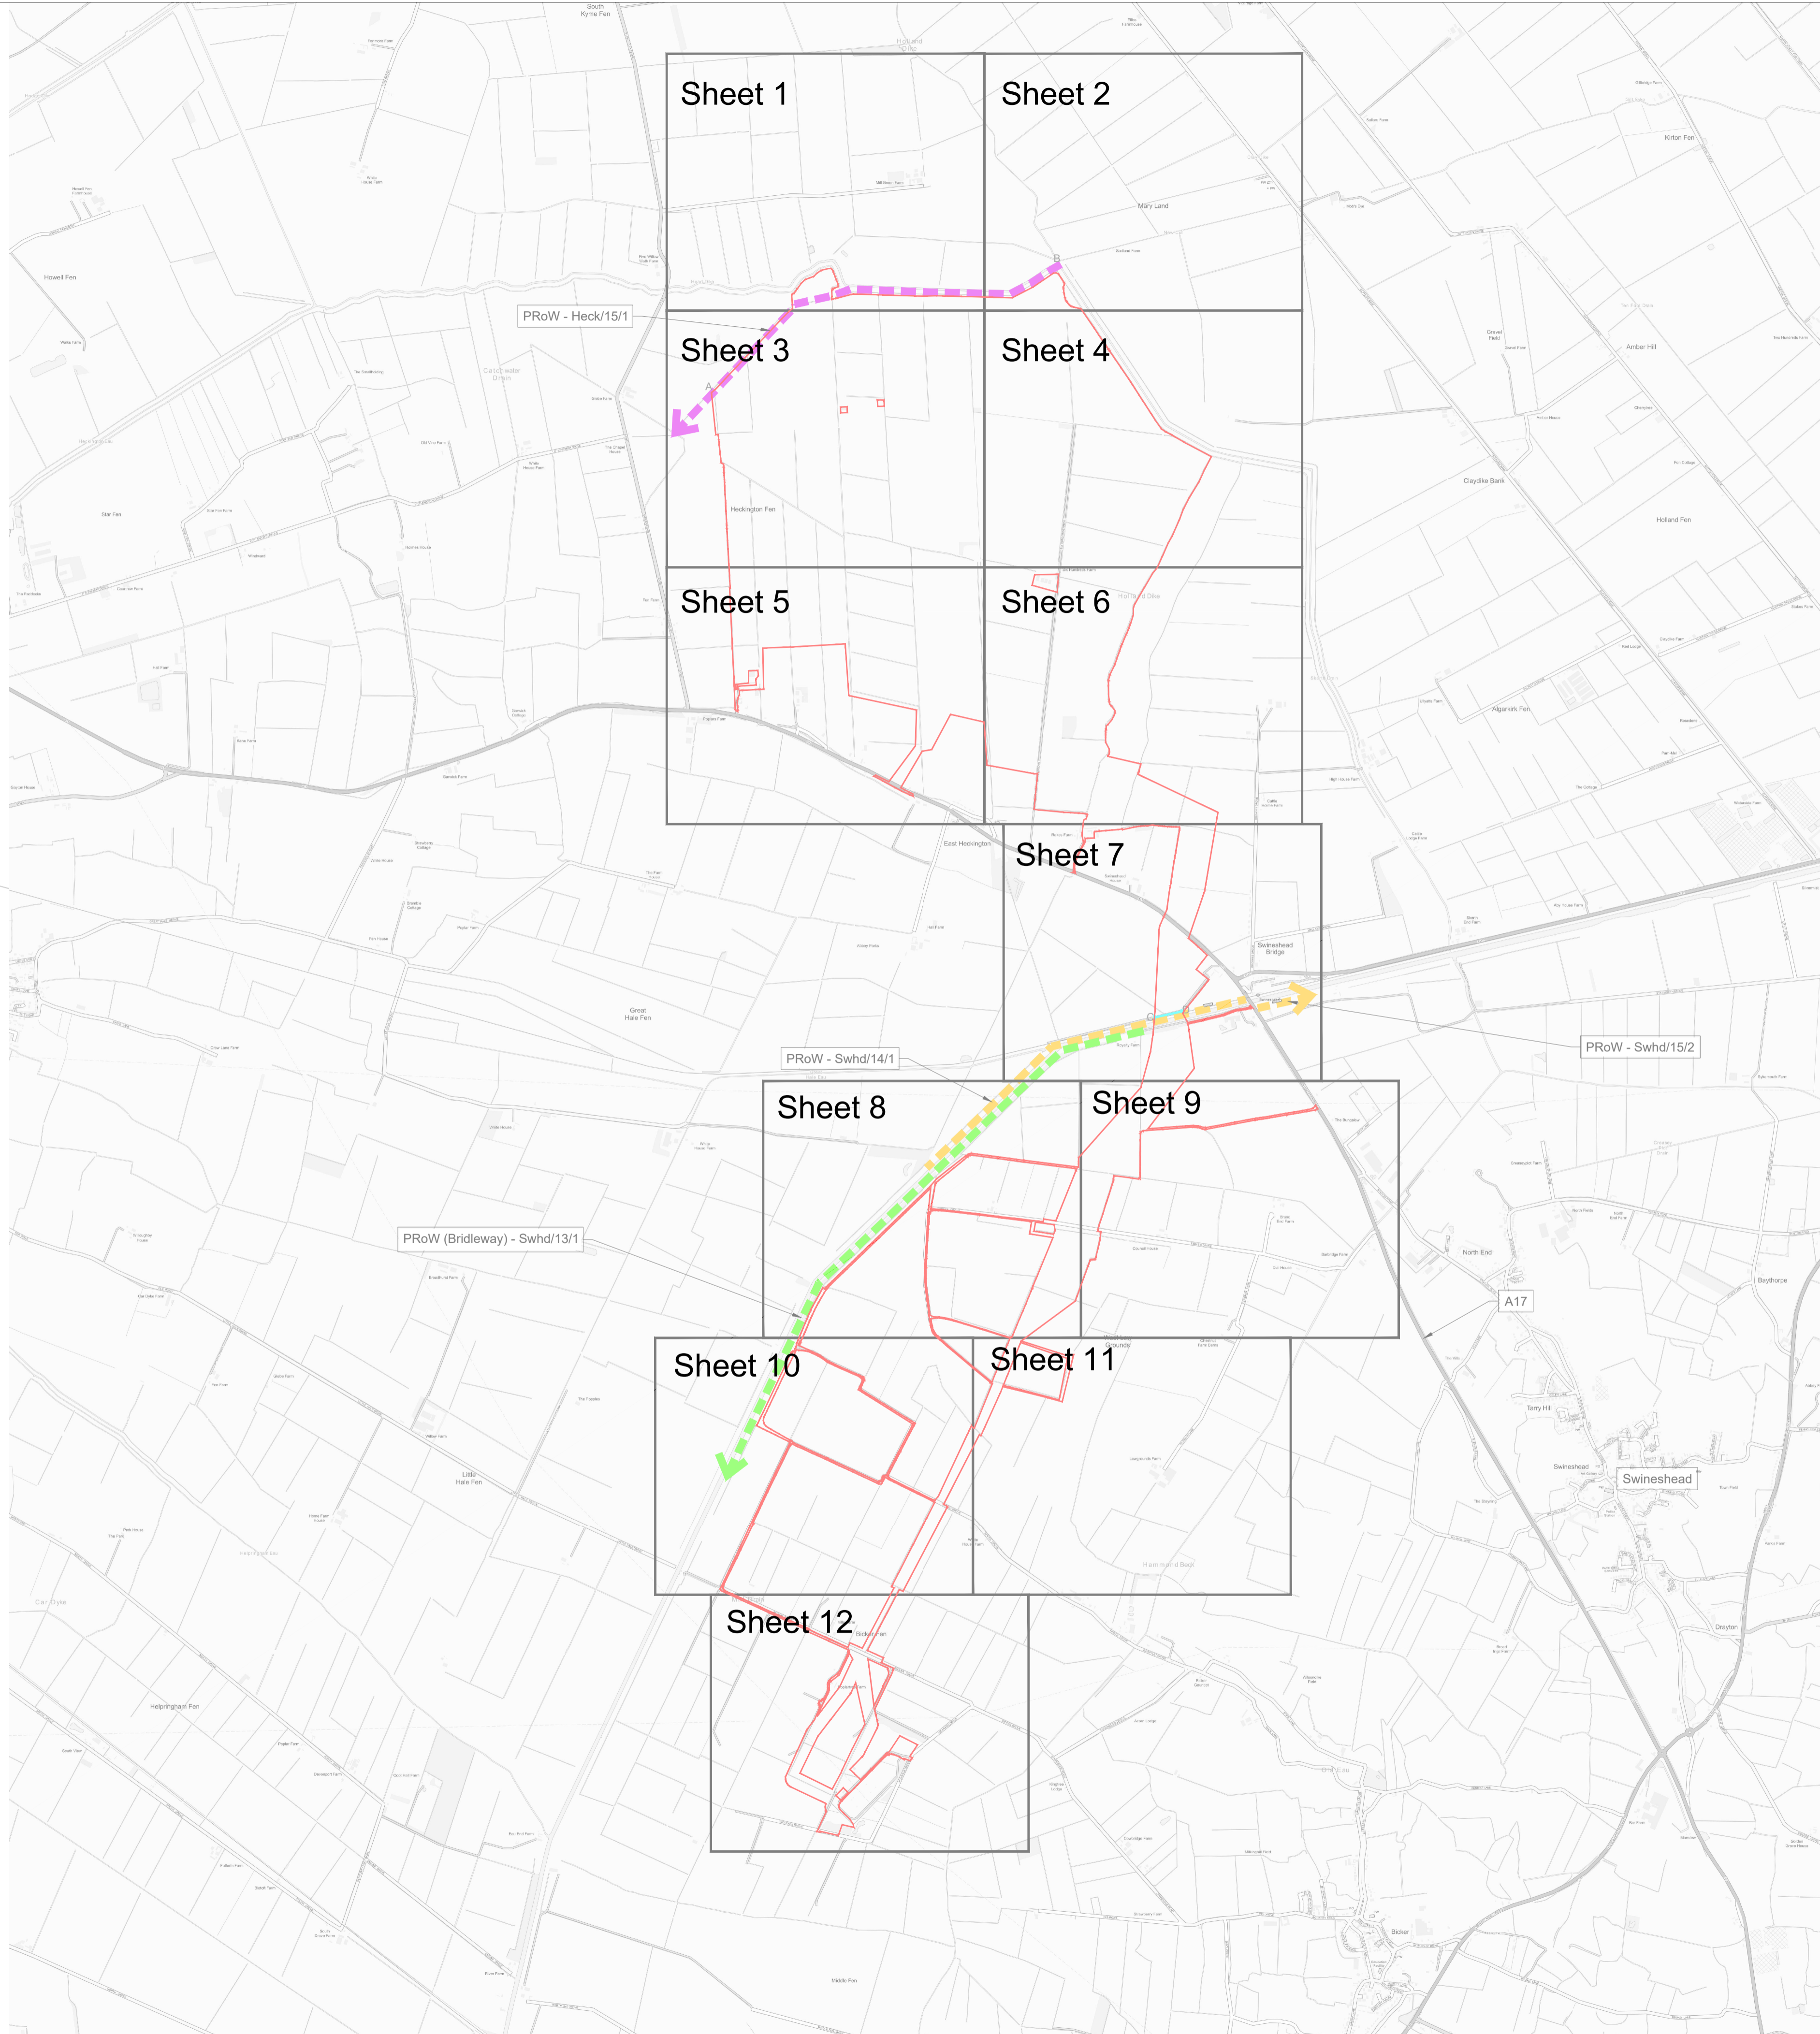

Key:

- Order Limits Red Line Boundary
- Public Right of Way -Heck/15/1
- Public Right of Way -Swhd/14/1 and Swhd/15/2
- Public Right of Way (Bridleway) -Swhd/13/1
- Streets Subject to Streetworks (Article 8 of the DCO)

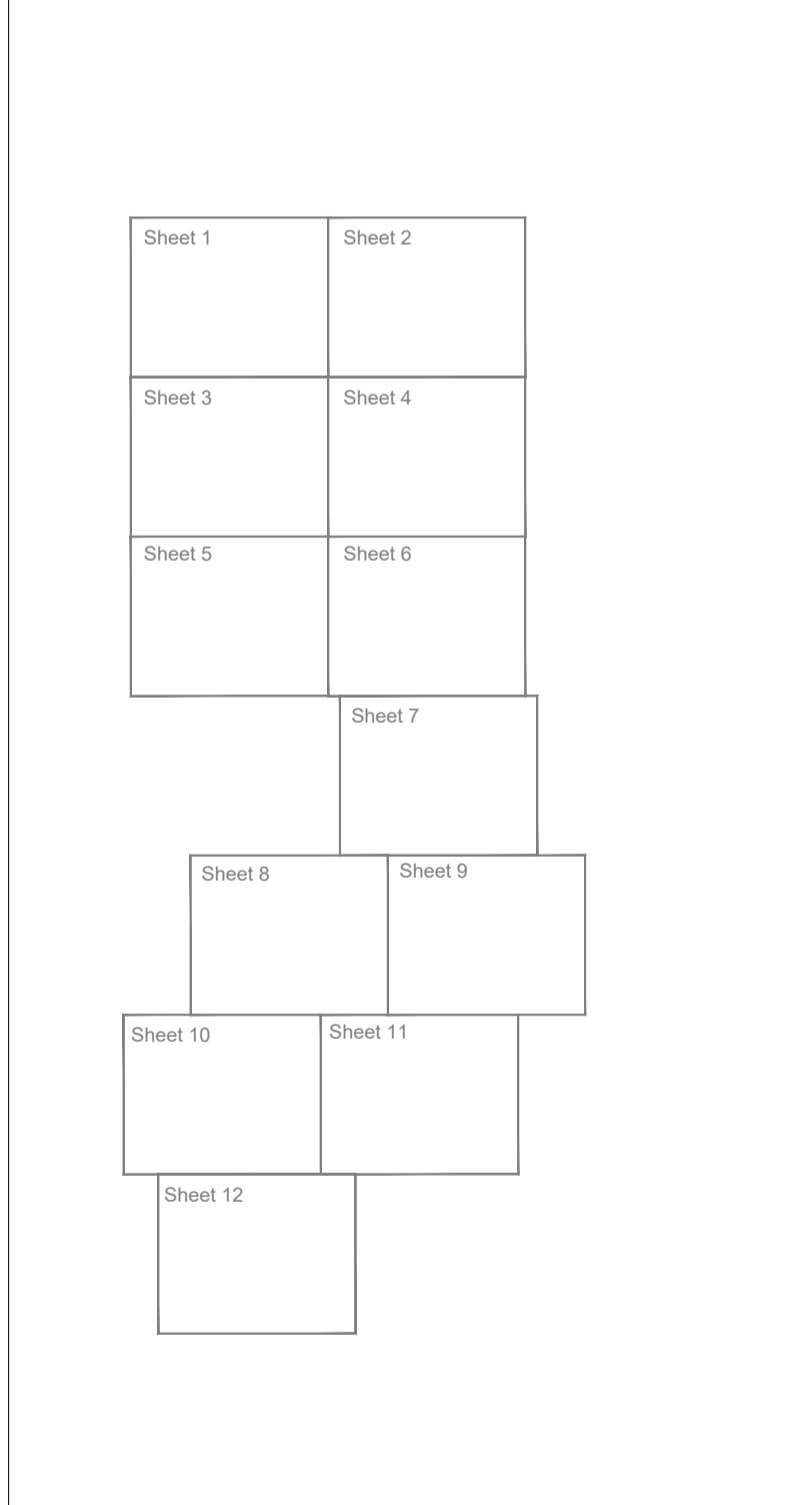

NOTES:
 REVISIONS: V3 - Change of Application Submission
 V2 - Additional Submission

DCO Document Reference: 2.3
 APFP Regulation: 5 (2) (k)

RIGHTS OF WAY PLAN

DATE	SCALE	SHEET	REVISION
19/06/2023	1:20,000@A1	0	V3


DRAWING NUMBER: P20-2370_SK09

0 2,500m



Key:

	Order Limits Red Line Boundary
	Public Right of Way -Heck/15/1
	Public Right of Way -Swhd/14/1 and Swhd/15/2
	Public Right of Way (Bridleway) -Swhd/13/1
	Streets Subject to Streetworks (Article 8 of the DCO)

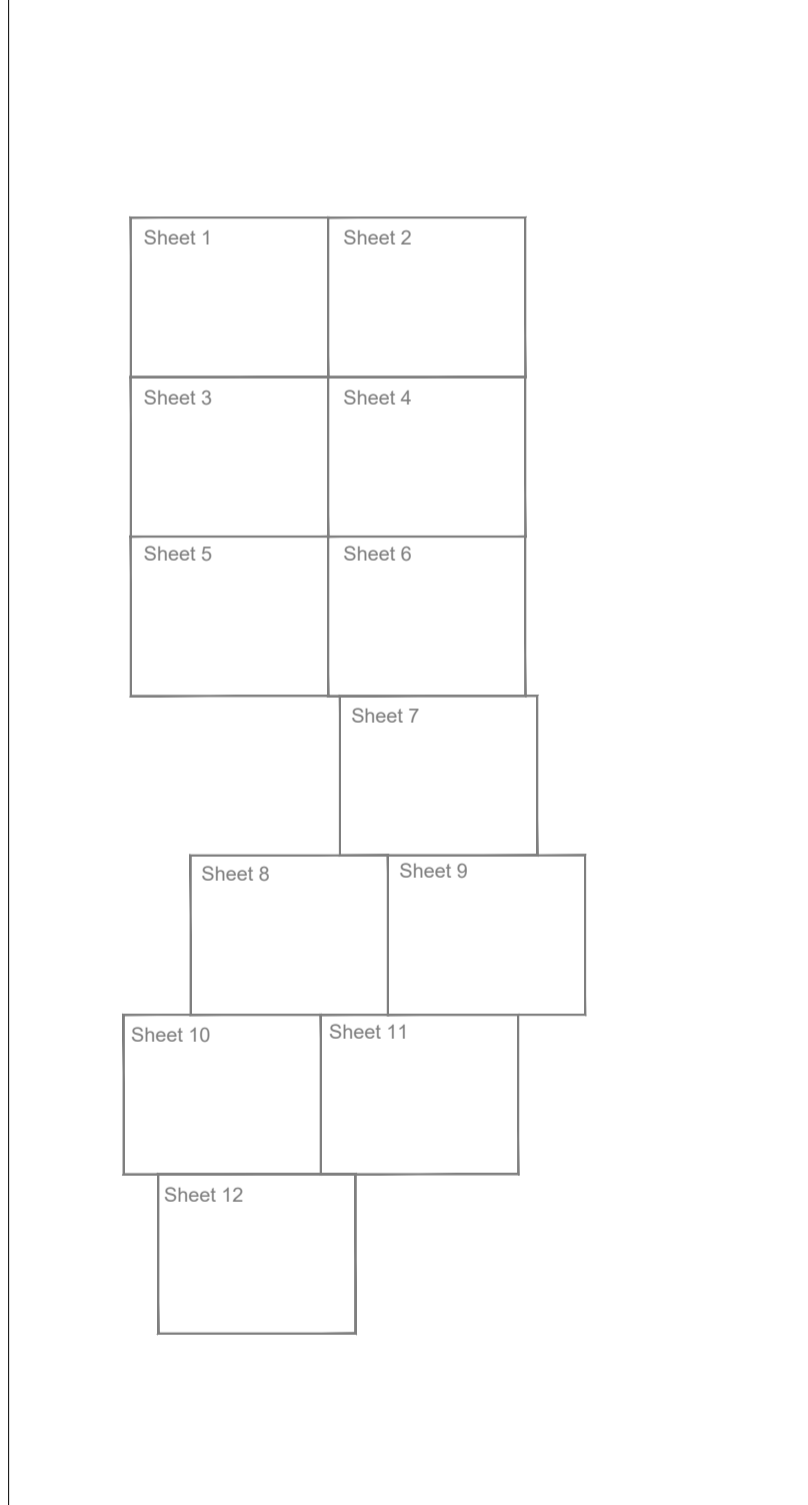

NOTES:
 REVISIONS: V3 - Change of Application Submission
 V2 - Additional Submission

DCO Document Reference: 2.3

APFP Regulation: 5 (2) (k)


RIGHTS OF WAY PLAN

DATE 19/06/2023	SCALE 1:2,500@A1	SHEET 1	REVISION V3
DRAWING NUMBER P20-2370_SK09		0 2,500m	



Key:

	Order Limits Red Line Boundary
	Public Right of Way -Heck/15/1
	Public Right of Way -Swhd/14/1 and Swhd/15/2
	Public Right of Way (Bridleway) -Swhd/13/1
	Streets Subject to Streetworks (Article 8 of the DCO)

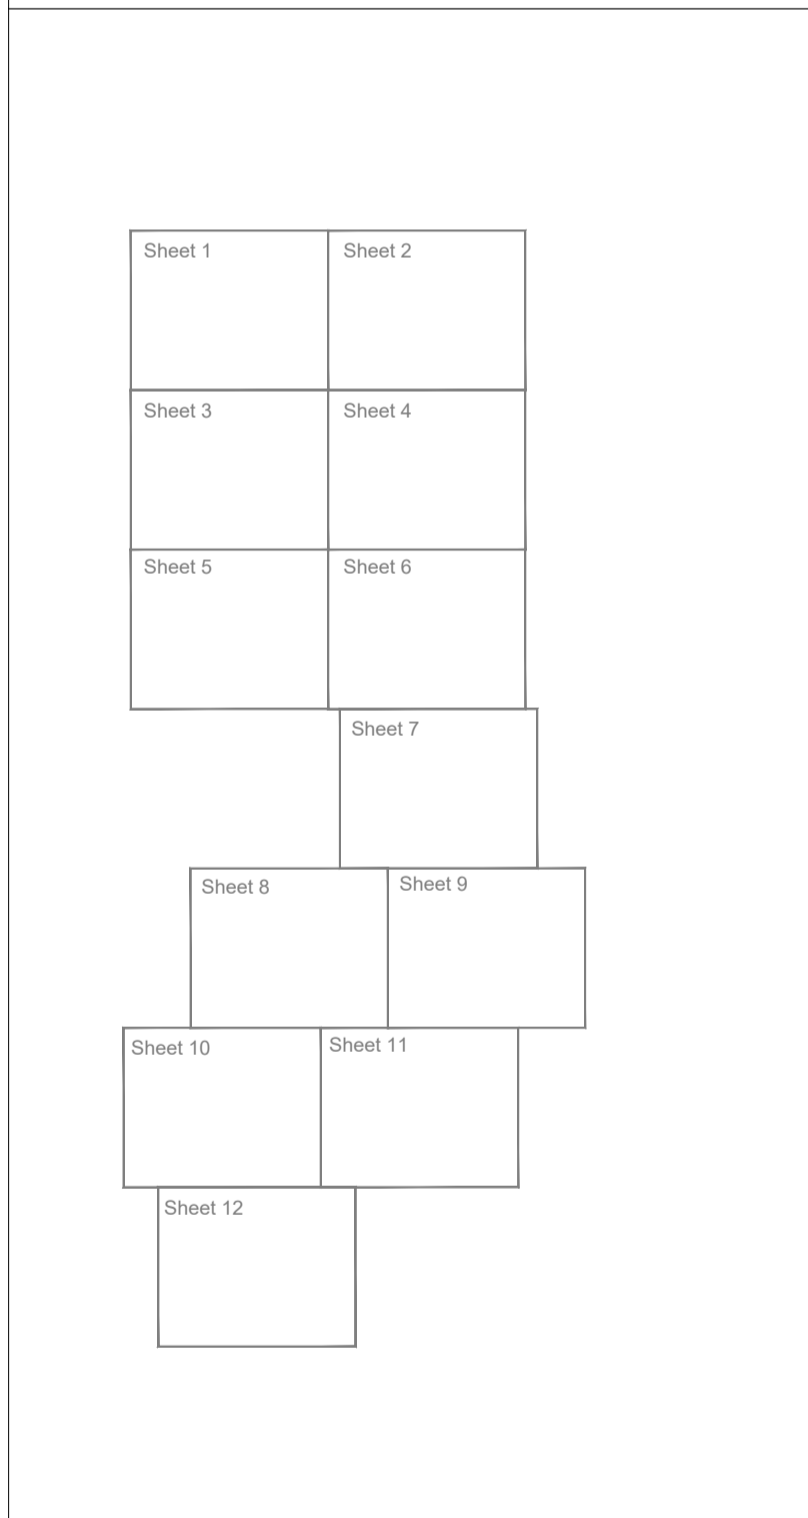

NOTES:
 REVISIONS: V3 - Change of Application Submission
 V2 - Additional Submission

DCO Document Reference: 2.3

APFP Regulation: 5 (2) (k)

RIGHTS OF WAY PLAN

DATE	SCALE	SHEET	REVISION
19/06/2023	1:2,500@A1	2	V3

DRAWING NUMBER	0	2,500m
P20-2370_SK09		




A

Heckington Fen

Key:

- Order Limits Red Line Boundary
- Public Right of Way -Heck/15/1
- Public Right of Way -Swhd/14/1 and Swhd/15/2
- Public Right of Way (Bridleway) -Swhd/13/1
- Streets Subject to Streetworks (Article 8 of the DCO)

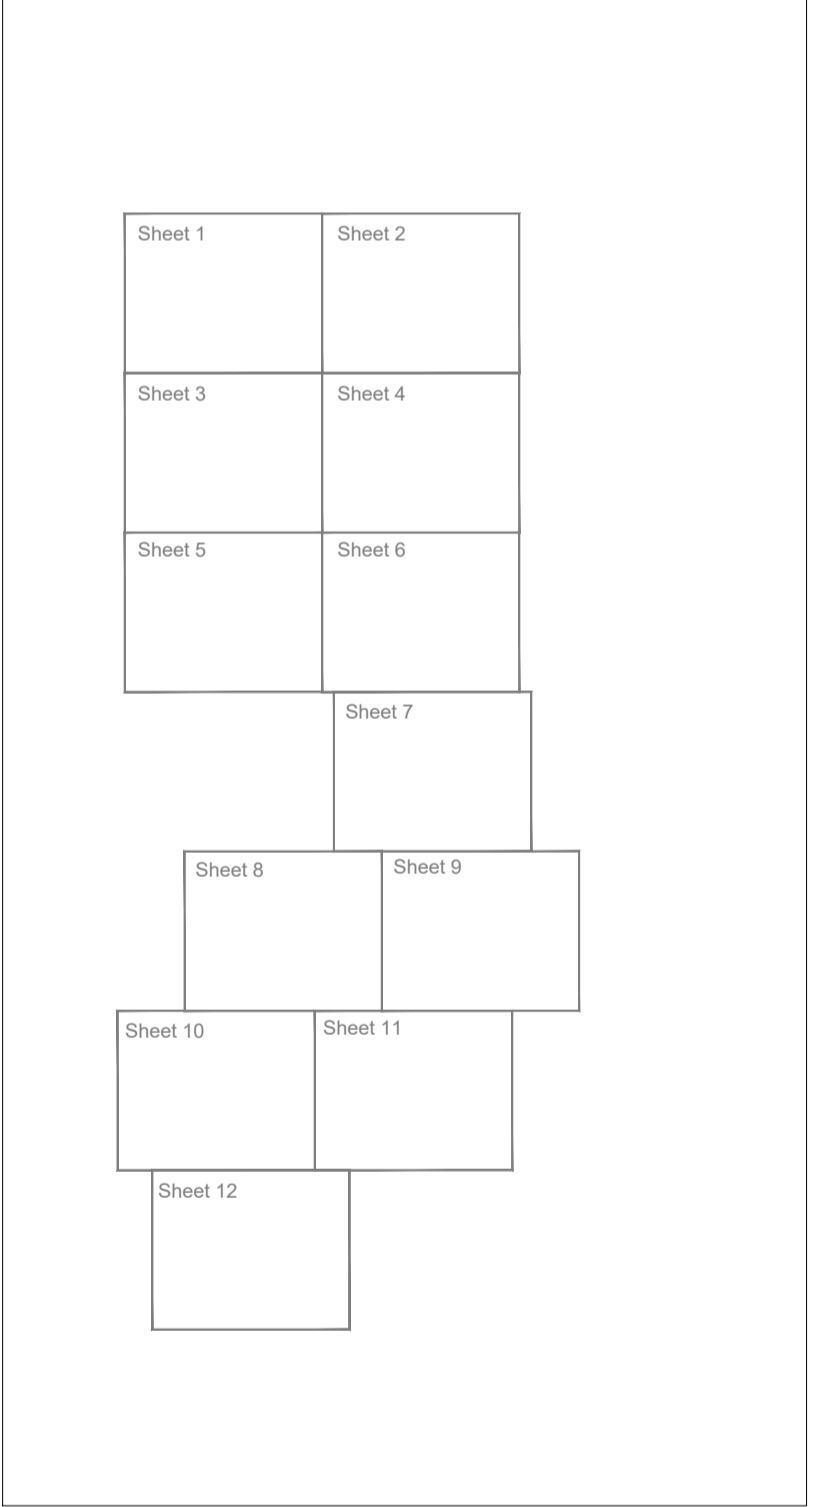

NOTES:
 REVISIONS: V3 - Change of Application Submission
 V2 - Additional Submission

DCO Document Reference: 2.3
 APFP Regulation: 5 (2) (k)

RIGHTS OF WAY PLAN


DATE	SCALE	SHEET	REVISION
19/06/2023	1:2,500@A1	3	V3

DRAWING NUMBER
 P20-2370_SK09



Key:

- Order Limits Red Line Boundary
- Public Right of Way -Heck/15/1
- Public Right of Way -Swhd/14/1 and Swhd/15/2
- Public Right of Way (Bridleway) -Swhd/13/1
- Streets Subject to Streetworks (Article 8 of the DCO)

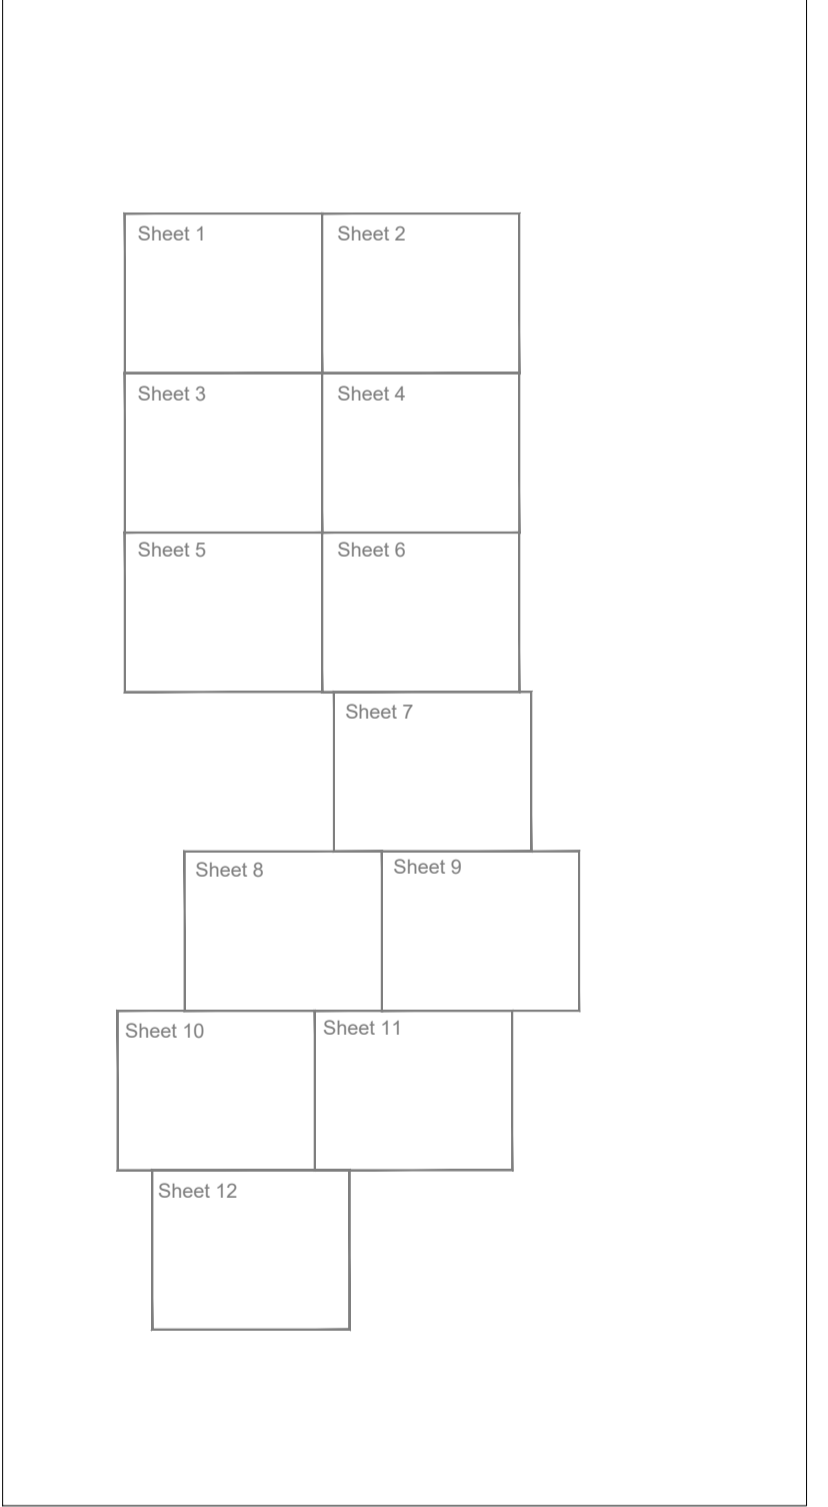

NOTES:
 REVISIONS: V3 - Change of Application Submission
 V2 - Additional Submission

DCO Document Reference: 2.3
 APFP Regulation: 5 (2) (k)

RIGHTS OF WAY PLAN


DATE	SCALE	SHEET	REVISION
19/06/2023	1:2,500@A1	4	V3

DRAWING NUMBER
 P20-2370_SK09



Key:


	Order Limits Red Line Boundary
	Public Right of Way -Heck/15/1
	Public Right of Way -Swhd/14/1 and Swhd/15/2
	Public Right of Way (Bridleway) -Swhd/13/1
	Streets Subject to Streetworks (Article 8 of the DCO)

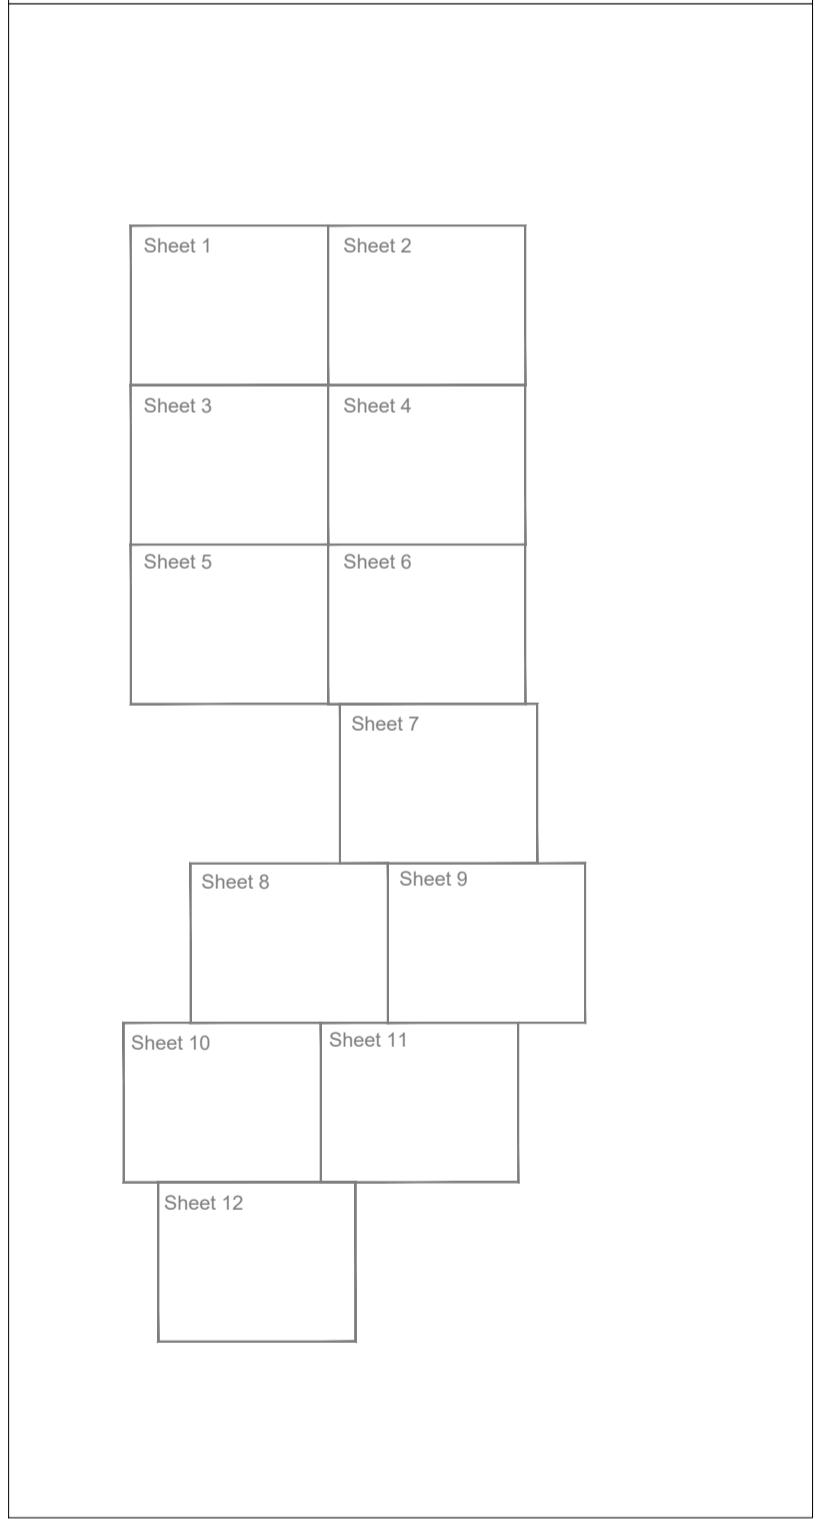

NOTES:
 REVISIONS: V3 - Change of Application Submission
 V2 - Additional Submission

DCO Document Reference: 2.3
 APFP Regulation: 5 (2) (k)


RIGHTS OF WAY PLAN

DATE 19/06/2023	SCALE 1:2,500@A1	SHEET 6	REVISION V3
DRAWING NUMBER P20-2370_SK09			



Key:

	Order Limits Red Line Boundary
	Public Right of Way -Heck/15/1
	Public Right of Way -Swhd/14/1 and Swhd/15/2
	Public Right of Way (Bridleway) -Swhd/13/1
	Streets Subject to Streetworks (Article 8 of the DCO)

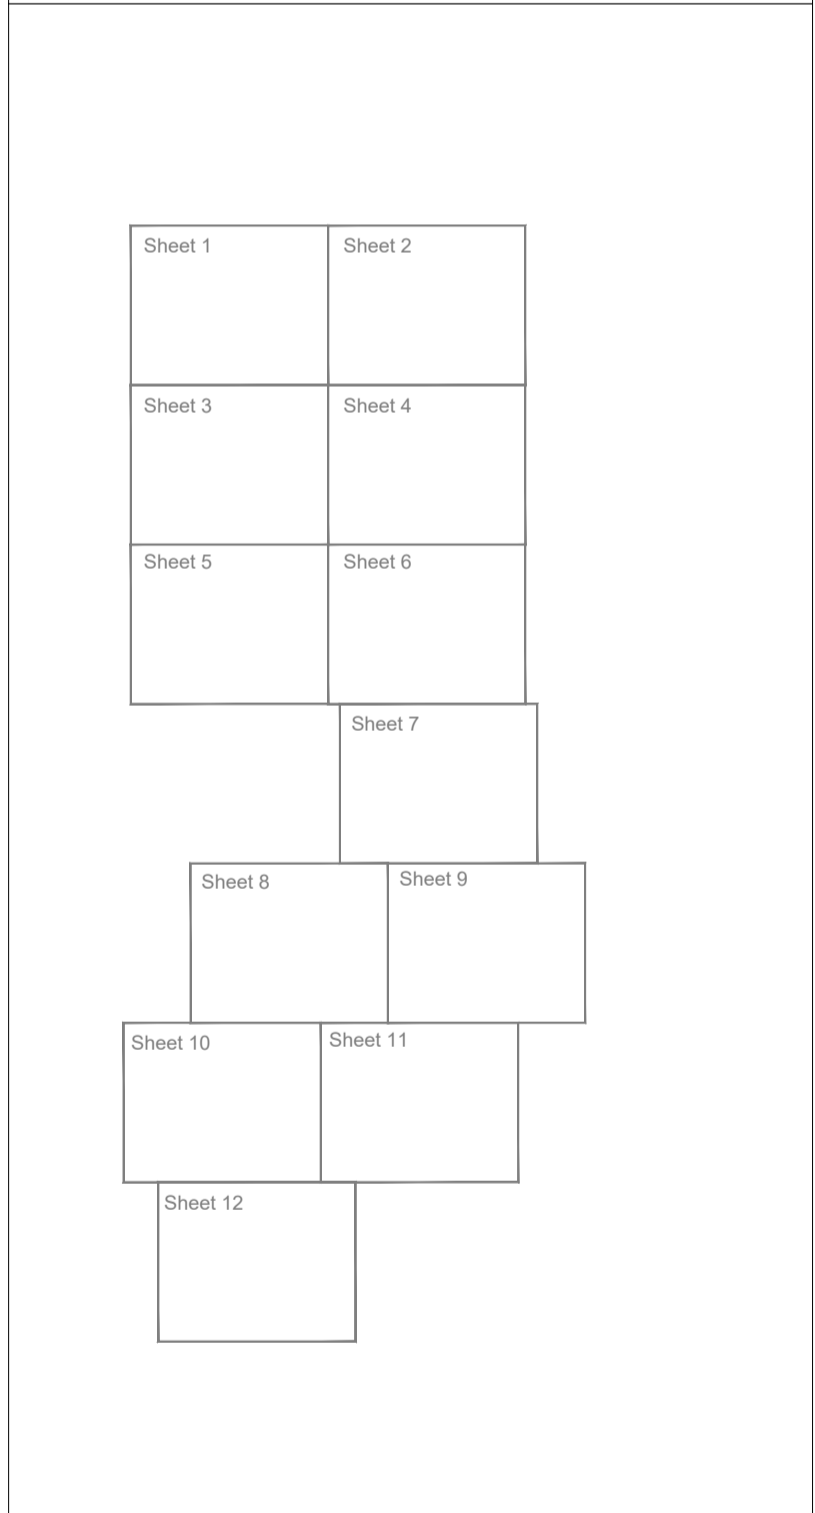

NOTES:
 REVISIONS: V3 - Change of Application Submission
 V2 - Additional Submission

DCO Document Reference: 2.3

APFP Regulation: 5 (2) (k)

RIGHTS OF WAY PLAN


DATE	SCALE	SHEET	REVISION
19/06/2023	1:2,500@A1	7	V3

DRAWING NUMBER	0	2,500m
P20-2370_SK09		



Key:

- Order Limits Red Line Boundary
- Public Right of Way -Heck/15/1
- Public Right of Way -Swhd/14/1 and Swhd/15/2
- Public Right of Way (Bridleway) -Swhd/13/1
- Streets Subject to Streetworks (Article 8 of the DCO)

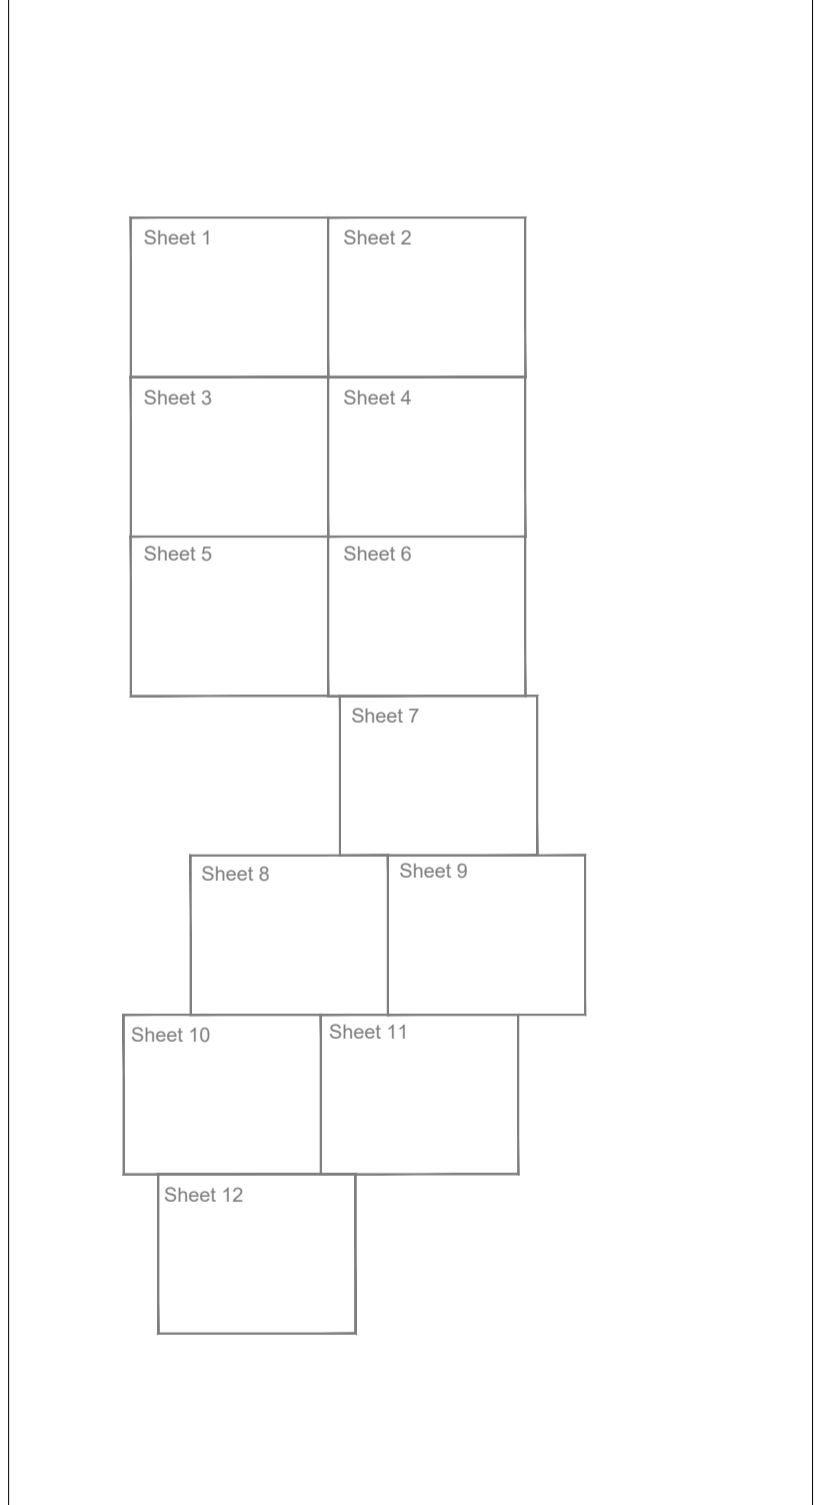

NOTES:
 REVISIONS: V3 - Change of Application Submission
 V2 - Additional Submission

DCO Document Reference: 2.3
 APFP Regulation: 5 (2) (k)

RIGHTS OF WAY PLAN


DATE	SCALE	SHEET	REVISION
19/06/2023	1:2,500@A1	8	V3

DRAWING NUMBER
 P20-2370_SK09



Key:


	Order Limits Red Line Boundary
	Public Right of Way -Heck/15/1
	Public Right of Way -Swhd/14/1 and Swhd/15/2
	Public Right of Way (Bridleway) -Swhd/13/1
	Streets Subject to Streetworks (Article 8 of the DCO)

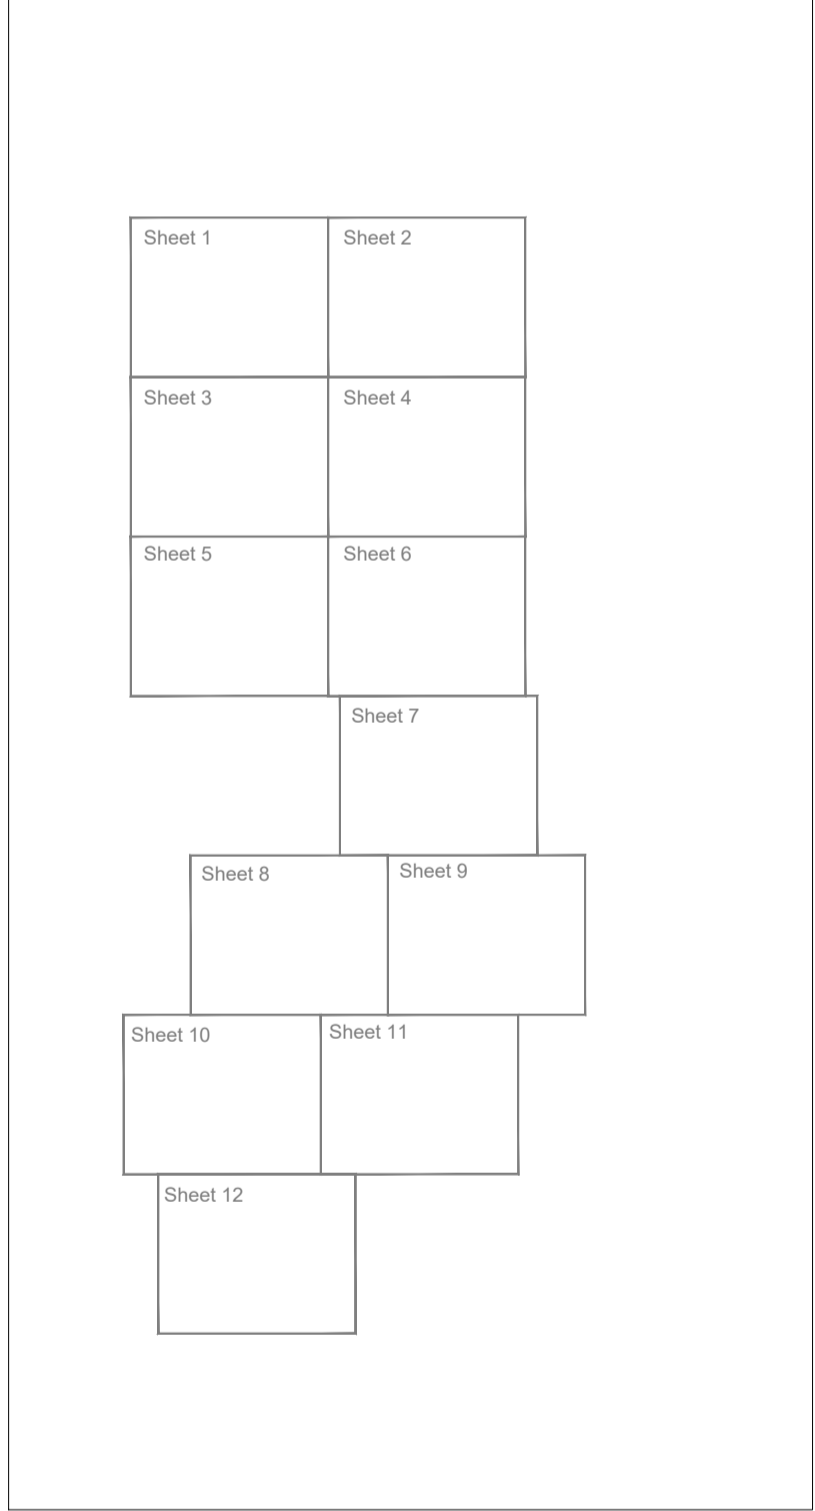

NOTES:
 REVISIONS: V3 - Change of Application Submission
 V2 - Additional Submission

DCO Document Reference: 2.3
 APFP Regulation: 5 (2) (k)


RIGHTS OF WAY PLAN

DATE 19/06/2023	SCALE 1:2,500@A1	SHEET 9	REVISION V3
DRAWING NUMBER P20-2370_SK09			



Key:

	Order Limits Red Line Boundary
	Public Right of Way -Heck/15/1
	Public Right of Way -Swhd/14/1 and Swhd/15/2
	Public Right of Way (Bridleway) -Swhd/13/1
	Streets Subject to Streetworks (Article 8 of the DCO)

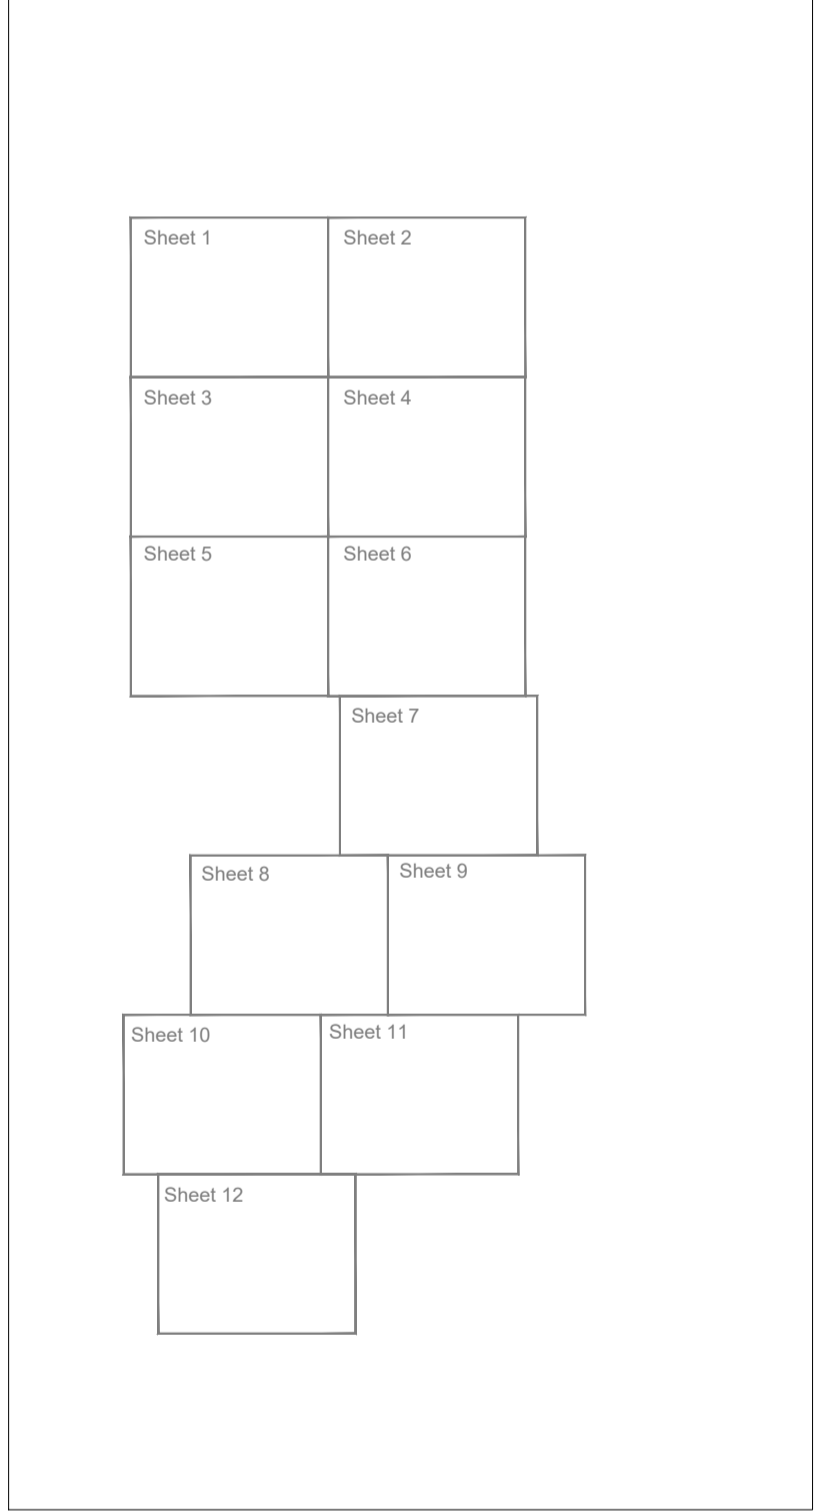

NOTES:
 REVISIONS: V3 - Change of Application Submission
 V2 - Additional Submission

DCO Document Reference: 2.3

APFP Regulation: 5 (2) (k)

RIGHTS OF WAY PLAN


DATE 19/06/2023 SCALE 1:2,500@A1 SHEET 10 REVISION V3

DRAWING NUMBER P20-2370_SK09 0 2,500m



Key:

- ▭ Order Limits Red Line Boundary
- ▭ Public Right of Way -Heck/15/1
- ▭ Public Right of Way -Swhd/14/1 and Swhd/15/2
- ▭ Public Right of Way (Bridleway) -Swhd/13/1
- ▭ Streets Subject to Streetworks (Article 8 of the DCO)

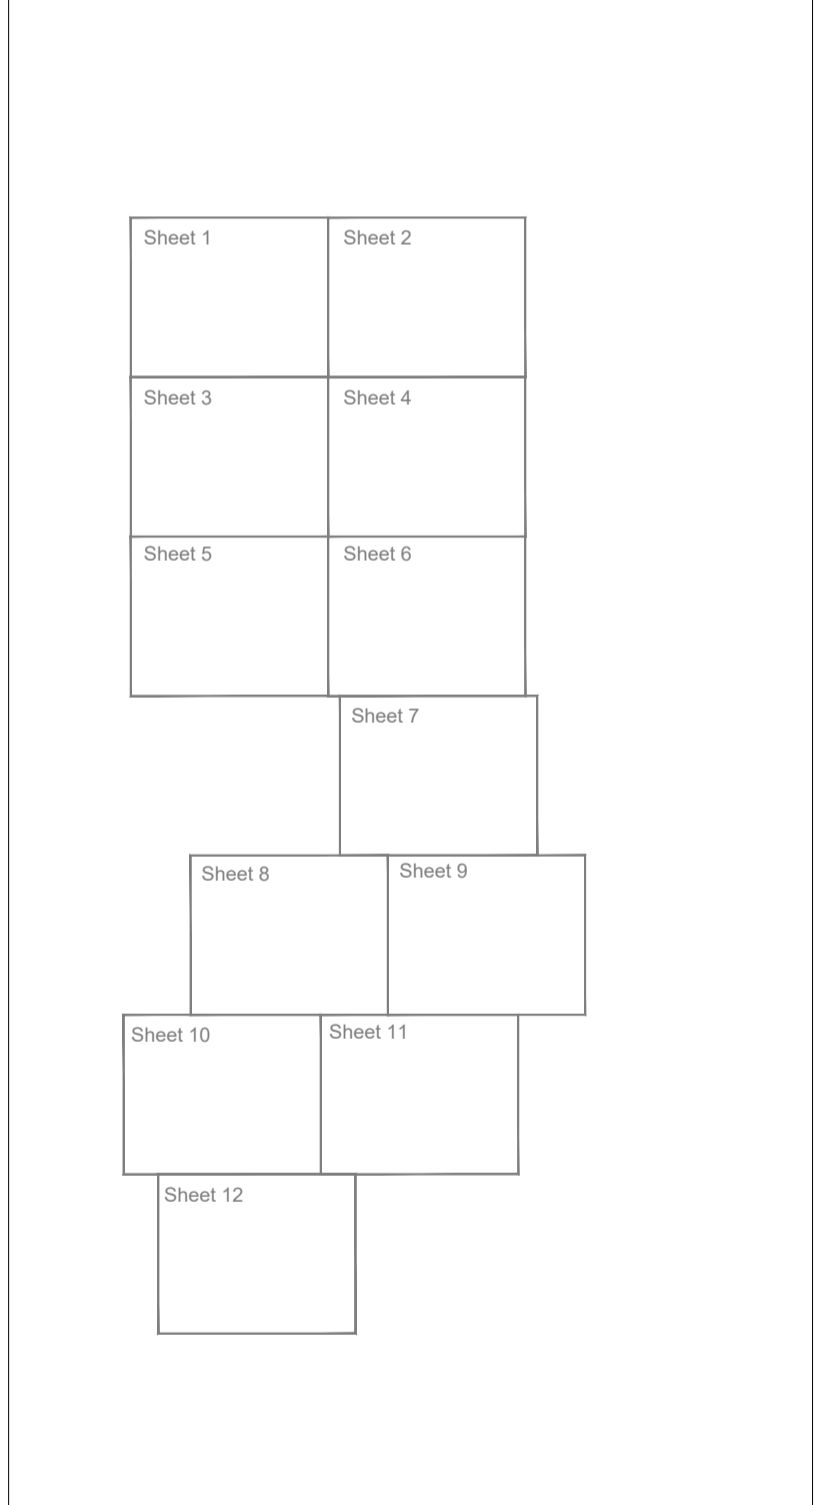

NOTES:
 REVISIONS: V3 - Change of Application Submission
 V2 - Additional Submission

DCO Document Reference: 2.3

APFP Regulation: 5 (2) (k)

RIGHTS OF WAY PLAN


DATE 19/06/2023 SCALE 1:2,500@A1 SHEET 11 REVISION V3

DRAWING NUMBER P20-2370_SK09 0 2,500m



Key:

	Order Limits Red Line Boundary
	Public Right of Way -Heck/15/1
	Public Right of Way -Swhd/14/1 and Swhd/15/2
	Public Right of Way (Bridleway) -Swhd/13/1
	Streets Subject to Streetworks (Article 8 of the DCO)

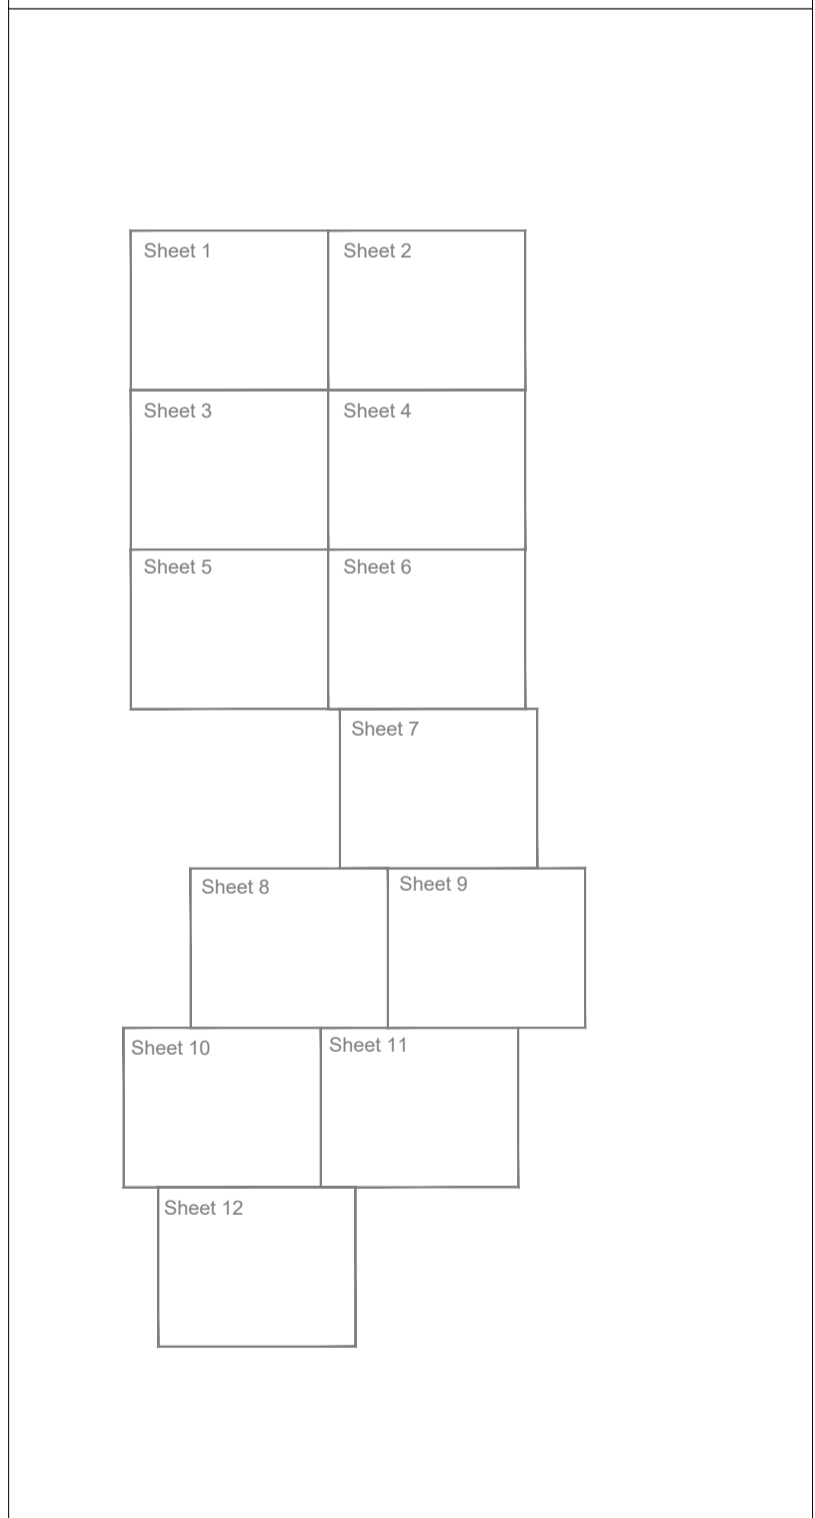

NOTES:
 REVISIONS: V3 - Change of Application Submission
 V2 - Additional Submission

DCO Document Reference: 2.3

APFP Regulation: 5 (2) (k)

RIGHTS OF WAY PLAN

DATE	SCALE	SHEET	REVISION
19/06/2023	1:2,500@A1	12	V3

DRAWING NUMBER	0	2,500m
P20-2370_SK09	