

# Heckington Fen Solar Park

EN010123

## Figure 6.1 Site Location Plan

Applicant: Ecotricity (Heck Fen Solar) Limited


Document Reference: 6.2.6

Pursuant to: APFP Regulation 5(2)(a)

Document Revision: 2

August 2023



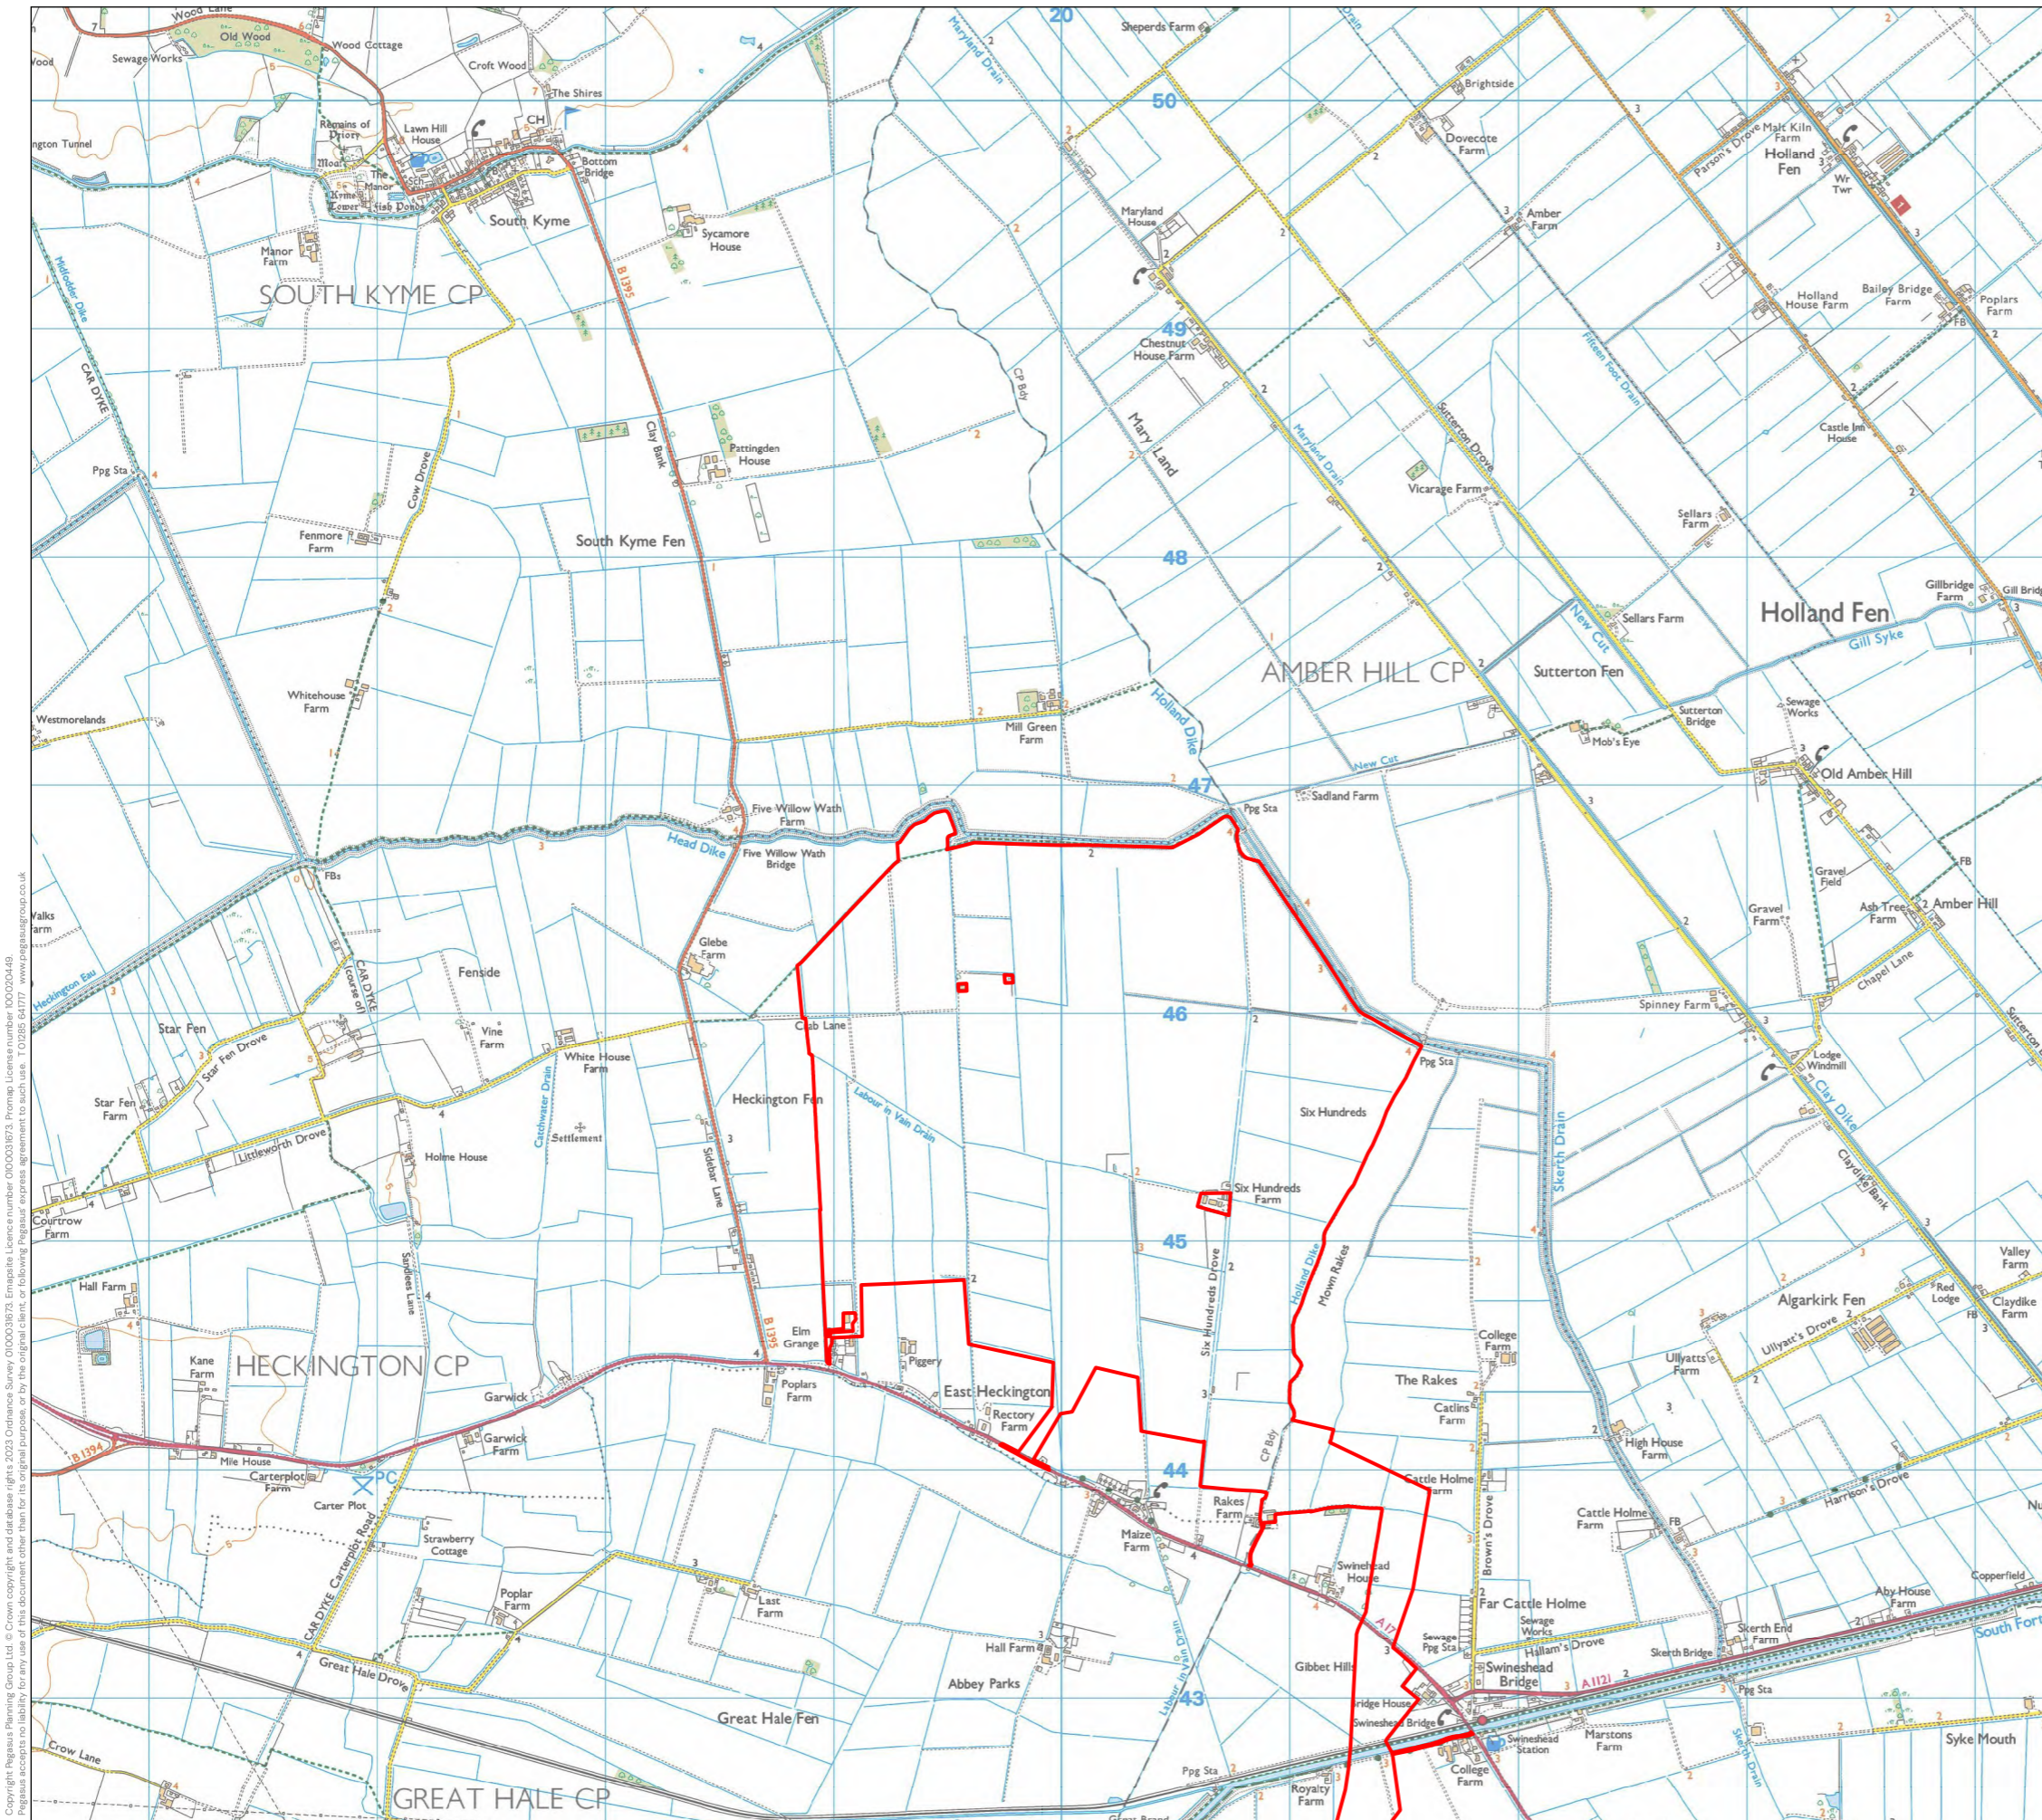

**KEY**  
 Order Limits

NOTES:

REVISIONS:

DCO Document Reference: 6.2.6  
 APFP Regulation: 5(2)(a)


**FIGURE 6.1a SITE LOCATION PLAN - ENERGY PARK**

DATE	SCALE	SHEET	REVISION
29/06/2023	1:30,000@A3	1	A

DRAWING NUMBER  
 P20-2370\_78



Copyright Pegasus Planning Group Ltd. © Crown copyright and database rights 2023. Ordnance Survey 0100031673. Emulate Licence number 0100031673. Promap Licence number 1001001416. Pegasus accepts no liability for any use of this document other than for its original purpose, or by the original client, or following a written express agreement to such use. T 01256 84777 www.pegasusplanning.co.uk

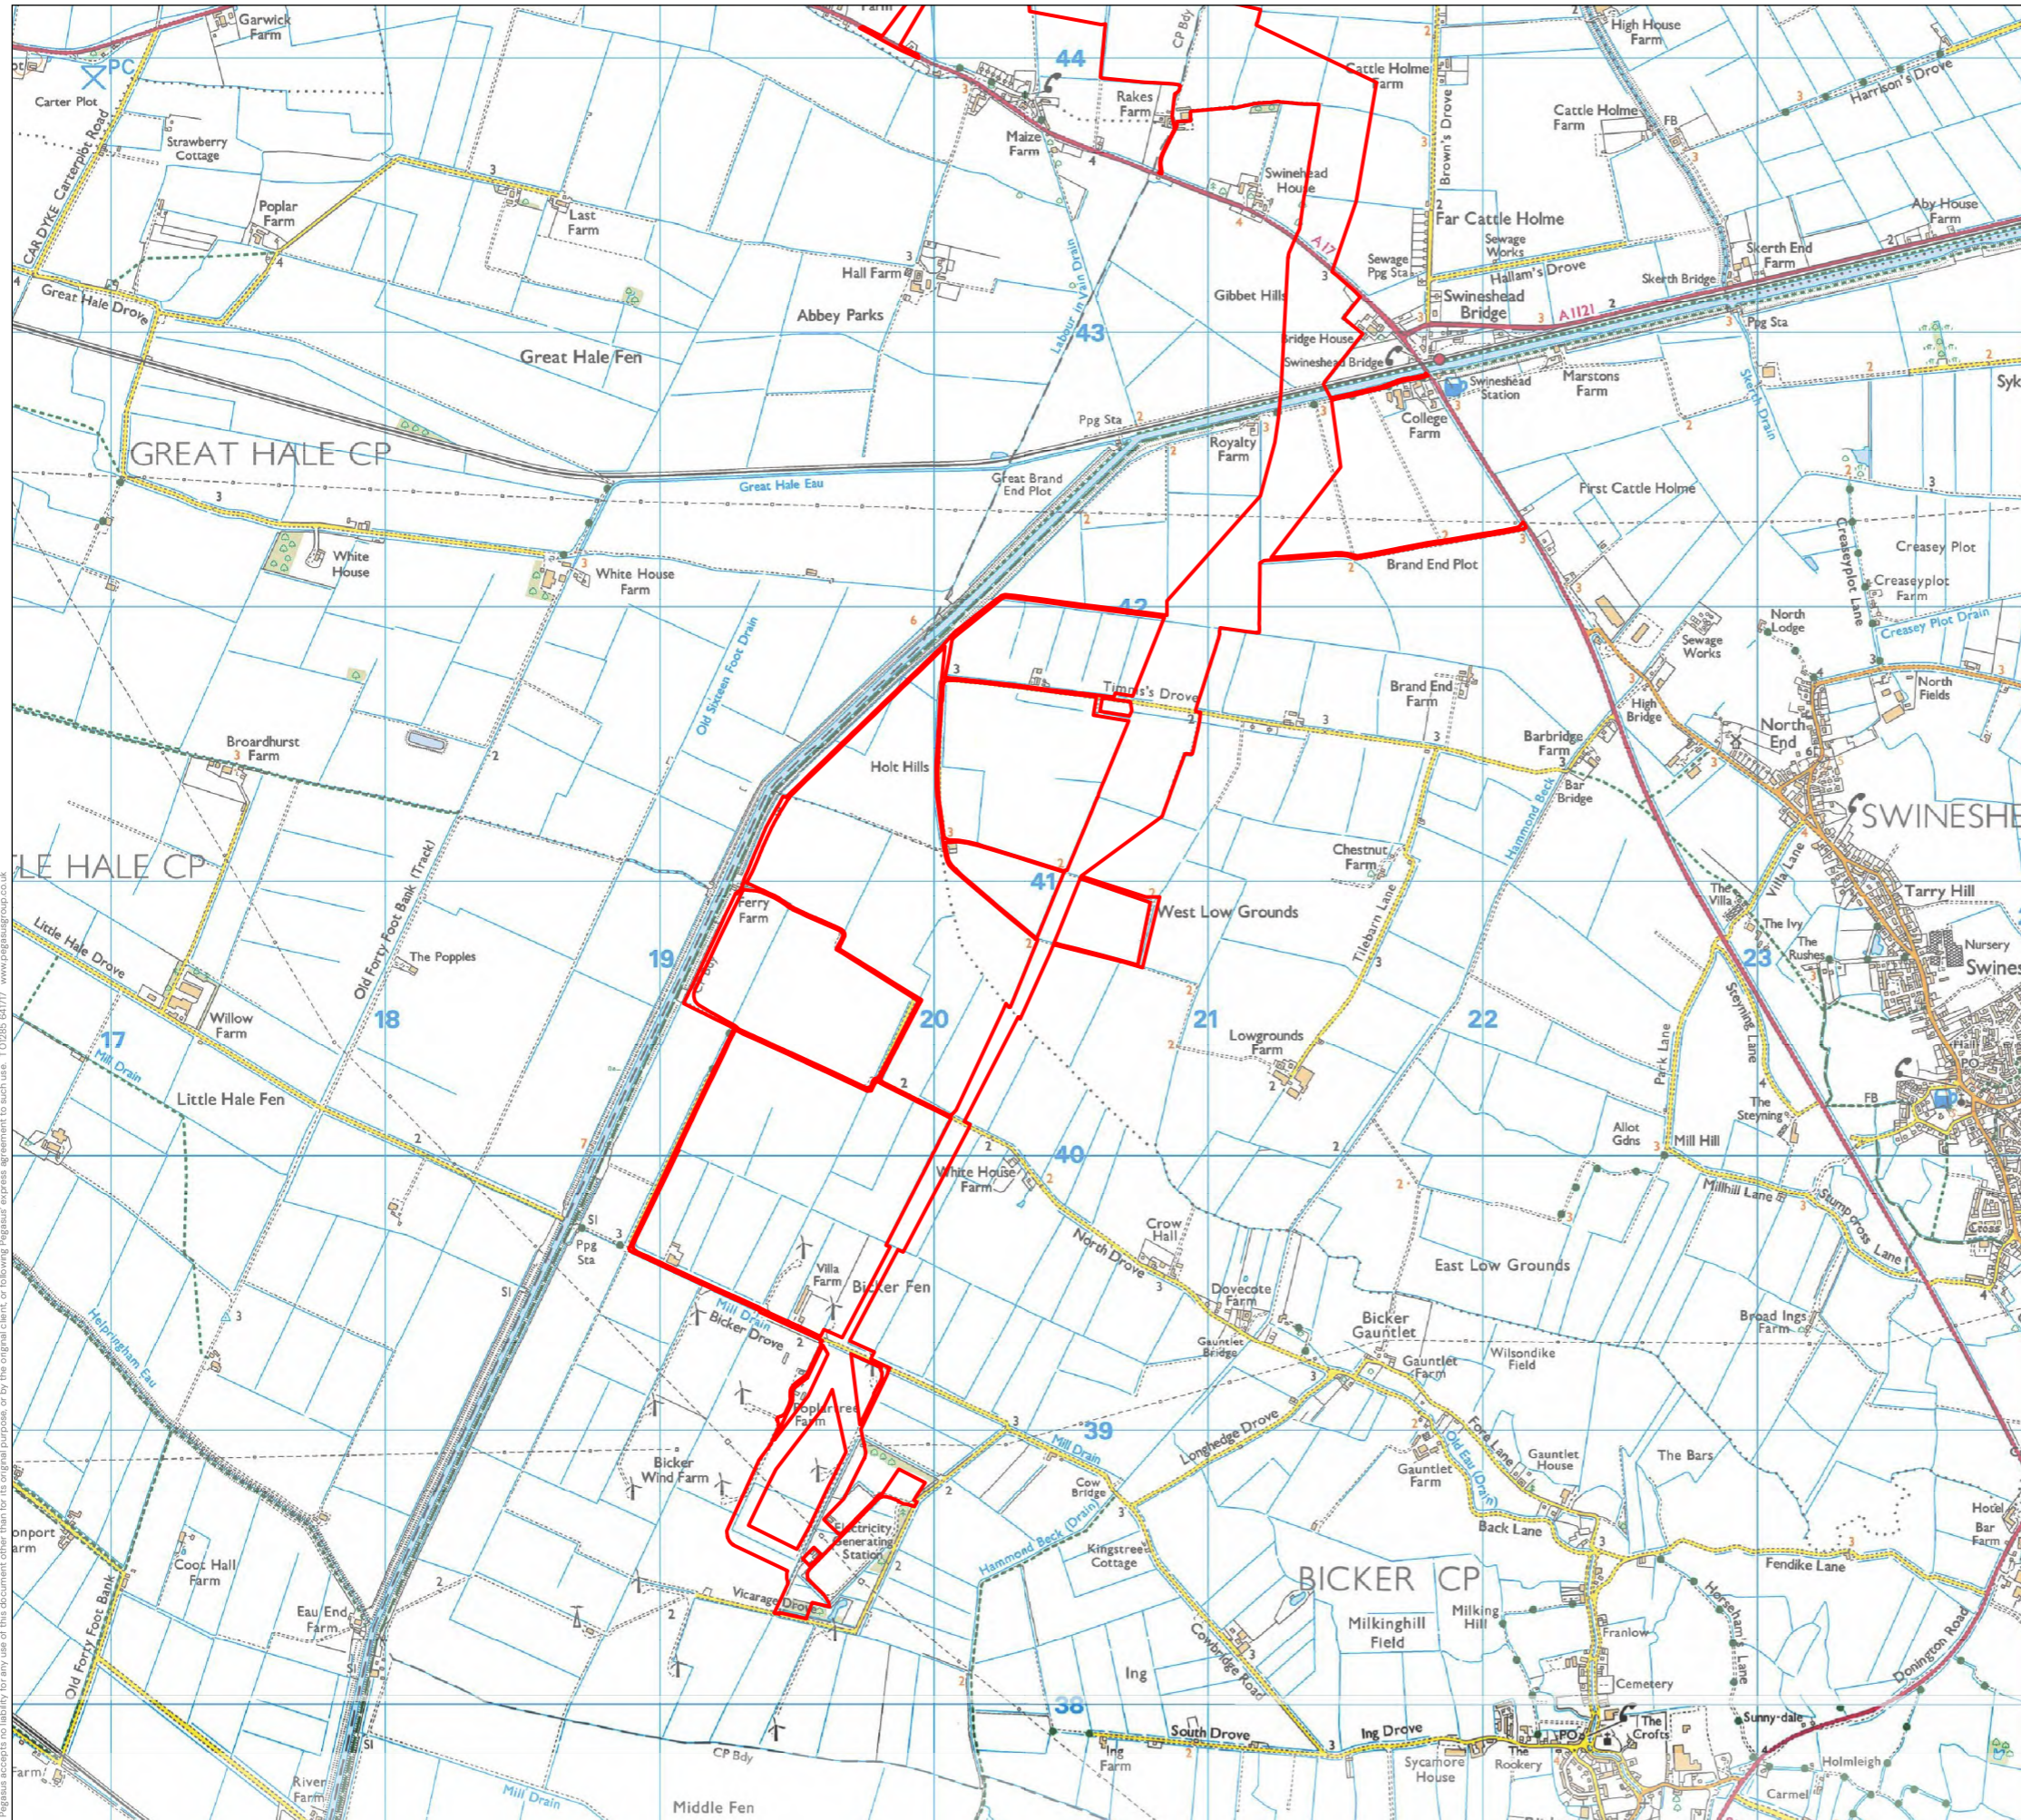

**KEY**  
 Order Limits

NOTES:

REVISIONS:

DCO Document Reference: 6.2.6

APFP Regulation: 5(2)(a)

**FIGURE 6.1b SITE LOCATION PLAN - OFF-SITE CABLE ROUTE AND NATIONAL GRID BICKER FEN SUBSTATION EXTENSION WORKS**

DATE	SCALE	SHEET	REVISION
21/08/2023	1:25,000@A3	-	A

DRAWING NUMBER  
P20-2370\_78



Copyright Pegasus Planning Group Ltd. © Crown copyright and database rights 2023. Ordnance Survey 0100031673. Empasite Licence number 0100031673. Promap Licence number 1001001416. Pegasus accepts no liability for any use of this document for purposes other than those intended, or by the original client, or following a separate agreement to such use. T 01262 84777 www.pegasusplanning.co.uk