

Heckington Fen Solar Park

EN010123

Figure 3.7 Indicative Site Layout (Revision I)

Applicant: Ecotricity (Heck Fen Solar) Limited

Document Reference: 6.2.3


Pursuant to: APFP Regulation 5(2)(a)

Deadline 2: 7th November 2023

Document Revision: 2

November 2023



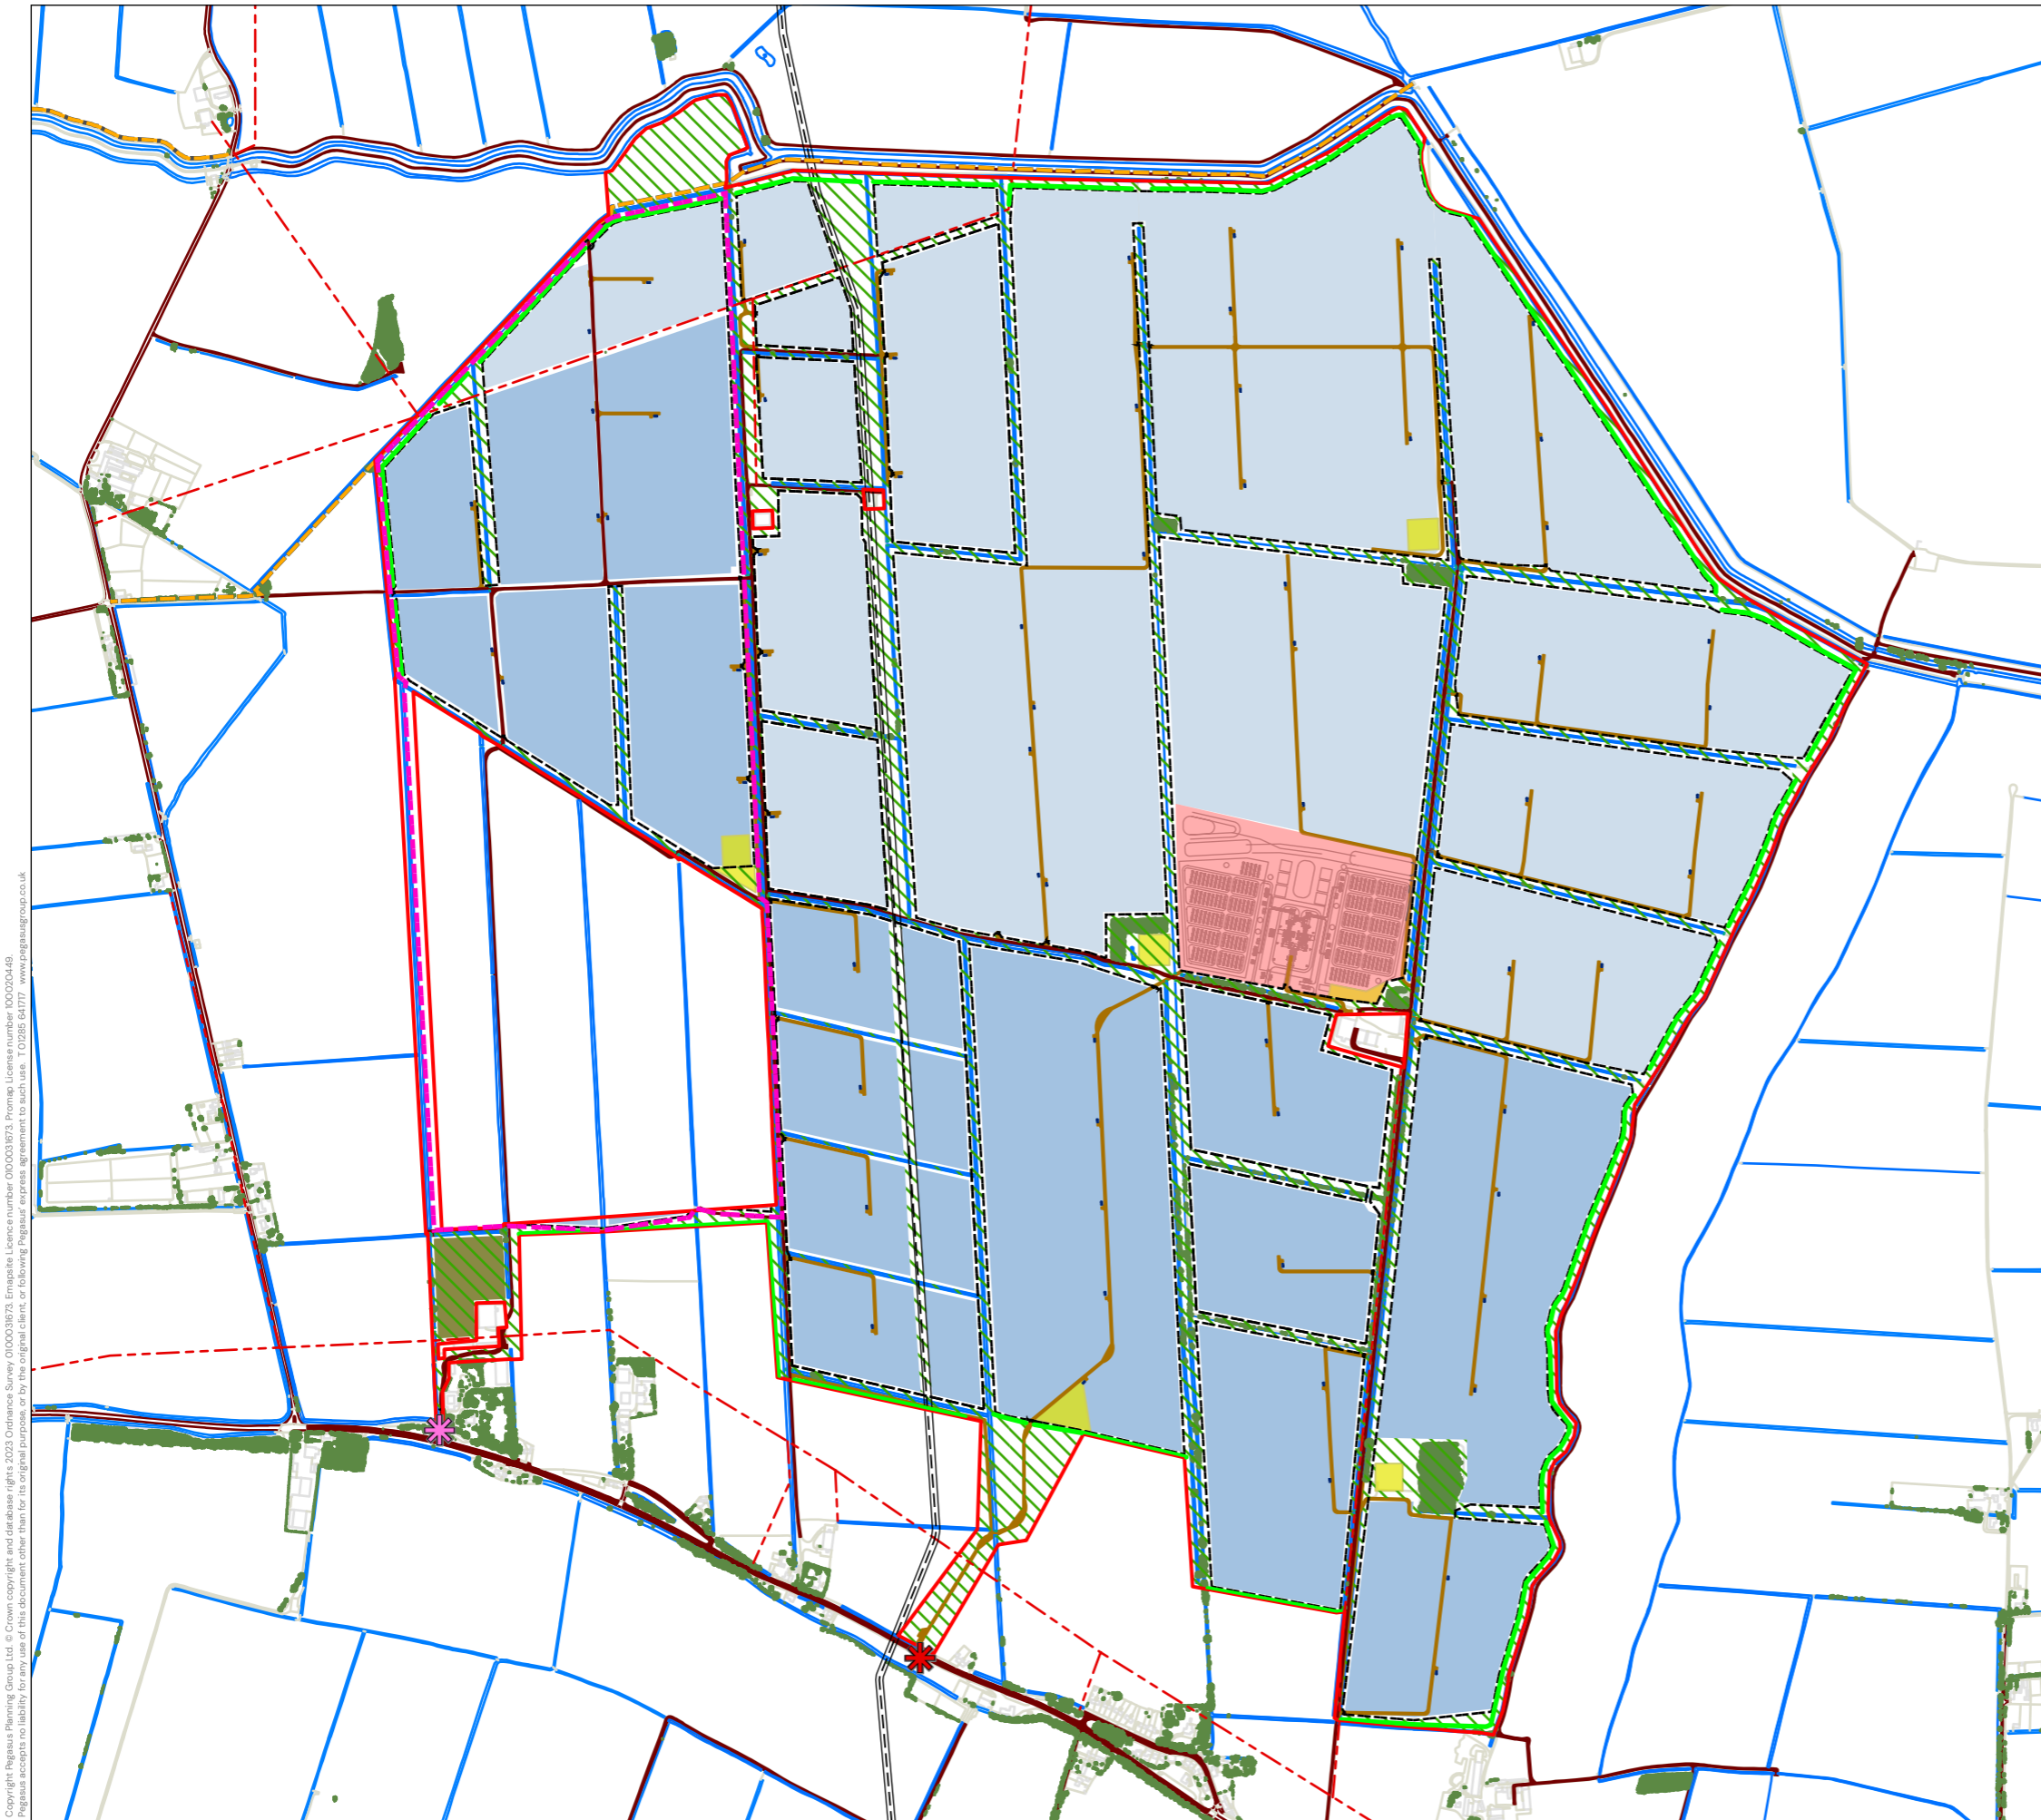

KEY

- Order Limits
- Security Fence
- ✱ Proposed Site Entrance
- ✱ Temporary Access
- Existing Road / Track
- Access Tracks
- Solar Park Zone Max Height 3.5m
- Solar Park Zone Max Height 3m
- Public Right of Way
- Proposed Permissive Footpath
- Habitat Enhancement Area
- Existing Vegetation
- Community Orchard
- Water Feature / Ditch
- Culvert
- Gas Pipeline
- 11kV Overhead Lines
- Inverters and Transformation Station
- Site Main Substation / Energy Storage Compound
- Construction and Operational Compounds
- Proposed Hedge

DCO Document Reference: 6.2.2
 APFP Regulation: 5(2)(a)

FIGURE 3.7 INDICATIVE SITE LAYOUT (REV I)

DATE	SCALE	SHEET	REVISION
12/10/2023	1:12,500@A3	B	-

DRAWING NUMBER P20-2370_81

↑ 0 0.5 km

Copyright Pegasus Planning Group Ltd. © Crown copyright and database rights 2023. Ordnance Survey 0100030773. Emmaple Licence number 0100030773. Promp Licence number 1001001418. Pegasus accepts no liability for any use of this document other than for its original purpose, or by the original client, or following Pegasus' express agreement to such use. T 01285 847771 www.pegasusgroup.co.uk