

Heckington Fen Solar Park

EN010123

Figure 4.1f – Proposed Permissive Path

Applicant: Ecotricity (Heck Fen Solar) Limited

Document Reference: 6.2.4

Pursuant to: APFP Regulation 5(2)(a)


Deadline 2: 7th November 2023

Document Revision: 2





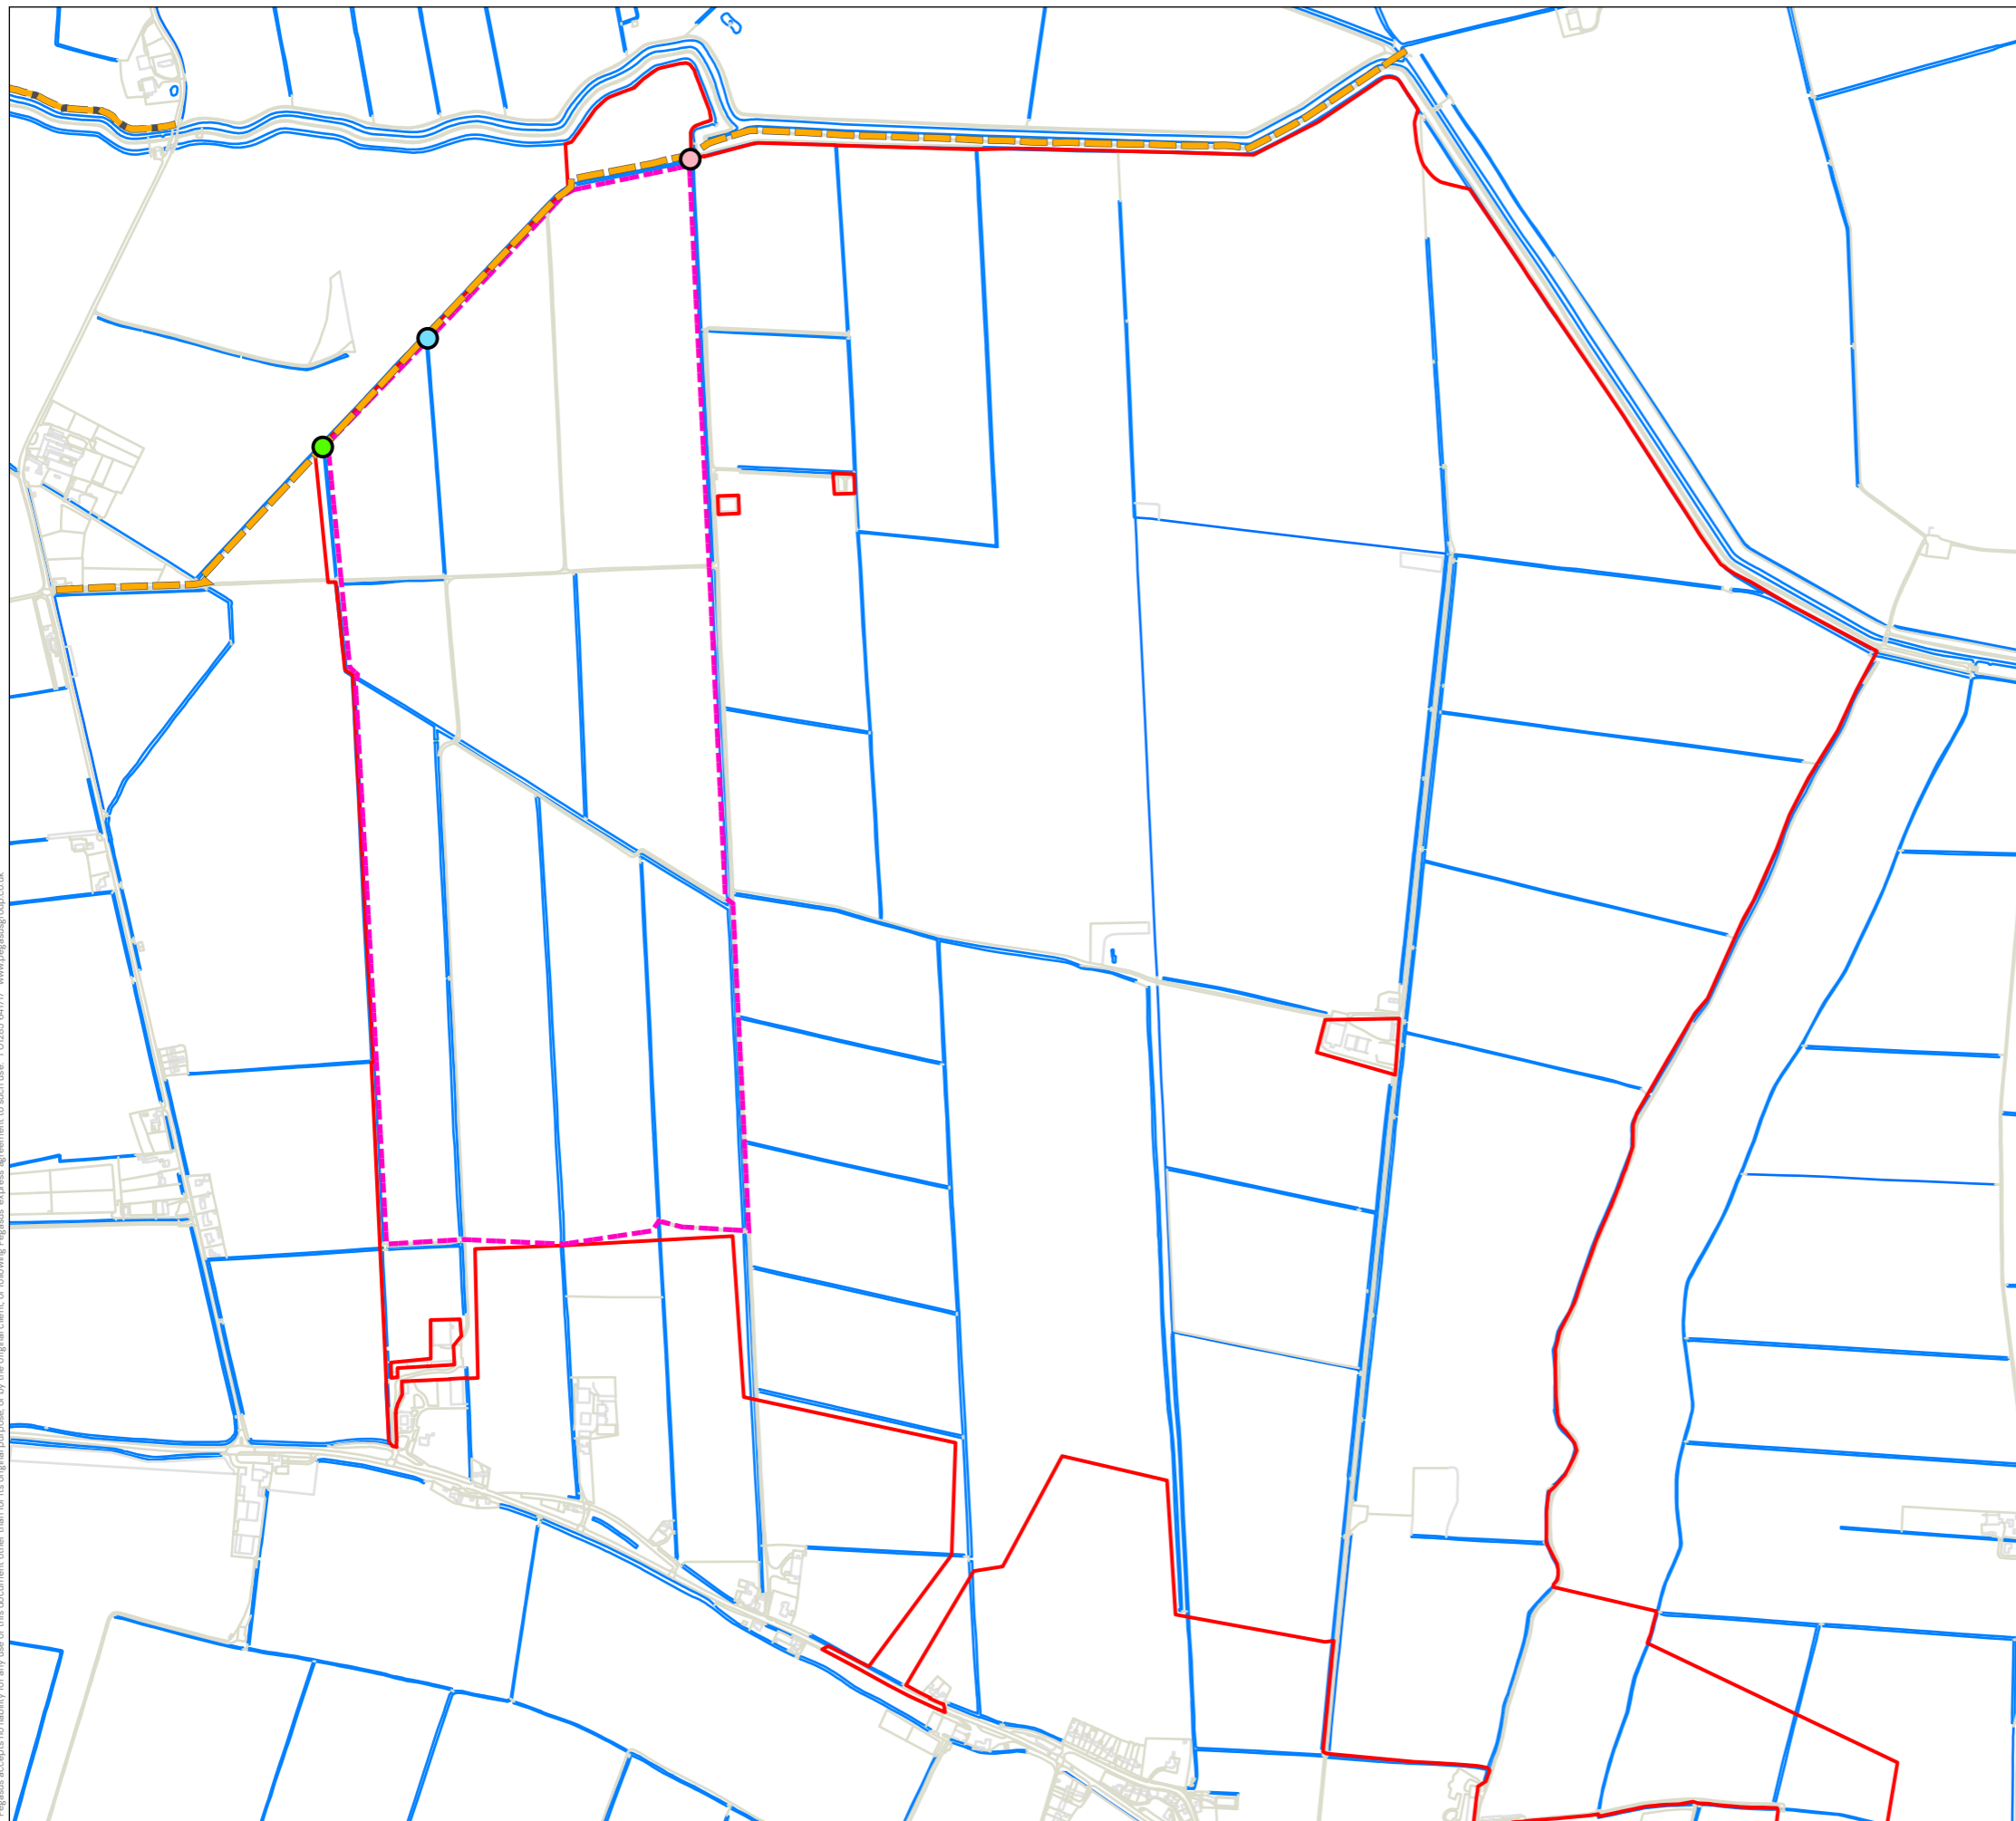

November 2023



Copyright Pegasus Planning Group Ltd. © Crown copyright and database rights 2023. Ordnance Survey 0100031673. Emmaple Licence number 0100031673. Promap Licence number 1002020449. Pegasus accepts no liability for any use of this document other than for its original purpose, or by the original client, or following Pegasus' express agreement to such use. T 01285 847177 www.pegasusplanning.co.uk



KEY

-  Order Limits
-  Public Right of Way - HECK/15/1
-  Proposed New Permissive Path
-  Footbridge crossing over IDB no longer in existence
-  Footbridge into Energy Park to be reinstated or new offsite permissive path installed, subject to legal agreement
-  Footbridge over landowner maintained drain to be replaced (if required)

DCO Document Reference: 6.2.4
APFP Regulation: 5(2)(a)
Rev 2

FIGURE 4.1f PROPOSED PERMISSIVE PATH

DATE	SCALE	SHEET	REVISION
23/10/2023	1:12,000@A3	A	-

DRAWING NUMBER
P20-2370_87

