



**RWE Renewables UK Dogger Bank  
South (West) Limited**

**RWE Renewables UK Dogger Bank  
South (East) Limited**

**Dogger Bank South Offshore  
Wind Farms**

**Landfall Temporary Construction Compound (TCC)  
Zone Options 01B and 01D**

**Pre-Examination Procedural Deadline**



**Document Date: October 2024**

**Application Reference: 10.14**


**Revision Number: 01**



| Company:   | <b>RWE Renewables UK Dogger Bank South (West) Limited and RWE Renewables UK Dogger Bank South (East) Limited</b> | Asset:  | <b>Development</b>         |            |             |
|--|--|---|----------------------------|------------|-------------|
| Project:   | <b>Dogger Bank South Offshore Wind Farms</b>   | Sub Project/Package                               | <b>Consents</b>            |            |             |
| Document Title or Description:   | Landfall Temporary Construction Compound (TCC) Zone Options 01B and 01D  |   |                            |            |             |
| Document Number:   | 005403974-01   | Contractor Reference Number:                      | PC2340-RHD-OF-ZZ-DR-Z-0899 |            |             |
| <p><i>COPYRIGHT © RWE Renewables UK Dogger Bank South (West) Limited and RWE Renewables UK Dogger Bank South (East) Limited, 2024. All rights reserved.</i></p> <p><i>This document is supplied on and subject to the terms and conditions of the Contractual Agreement relating to this work, under which this document has been supplied, in particular:</i></p> <p><b>LIABILITY</b></p> <p><i>In preparation of this document RWE Renewables UK Dogger Bank South (West) Limited and RWE Renewables UK Dogger Bank South (East) Limited has made reasonable efforts to ensure that the content is accurate, up to date and complete for the purpose for which it was contracted. RWE Renewables UK Dogger Bank South (West) Limited and RWE Renewables UK Dogger Bank South (East) Limited makes no warranty as to the accuracy or completeness of material supplied by the client or their agent.</i></p> <p><i>Other than any liability on RWE Renewables UK Dogger Bank South (West) Limited and RWE Renewables UK Dogger Bank South (East) Limited detailed in the contracts between the parties for this work RWE Renewables UK Dogger Bank South (West) Limited and RWE Renewables UK Dogger Bank South (East) Limited shall have no liability for any loss, damage, injury, claim, expense, cost or other consequence arising as a result of use or reliance upon any information contained in or omitted from this document.</i></p> <p><i>Any persons intending to use this document should satisfy themselves as to its applicability for their intended purpose.</i></p> <p><i>The user of this document has the obligation to employ safe working practices for any activities referred to and to adopt specific practices appropriate to local conditions.</i></p> |  |   |                            |            |             |
| Rev No.  | Date   | Status/Reason for Issue                           | Author                     | Checked by | Approved by |
| 01   | October 2024   | Submission at Pre-Examination Procedural Deadline | RHDHV                      | RWE        | RWE         |

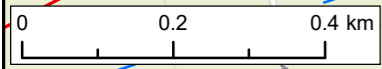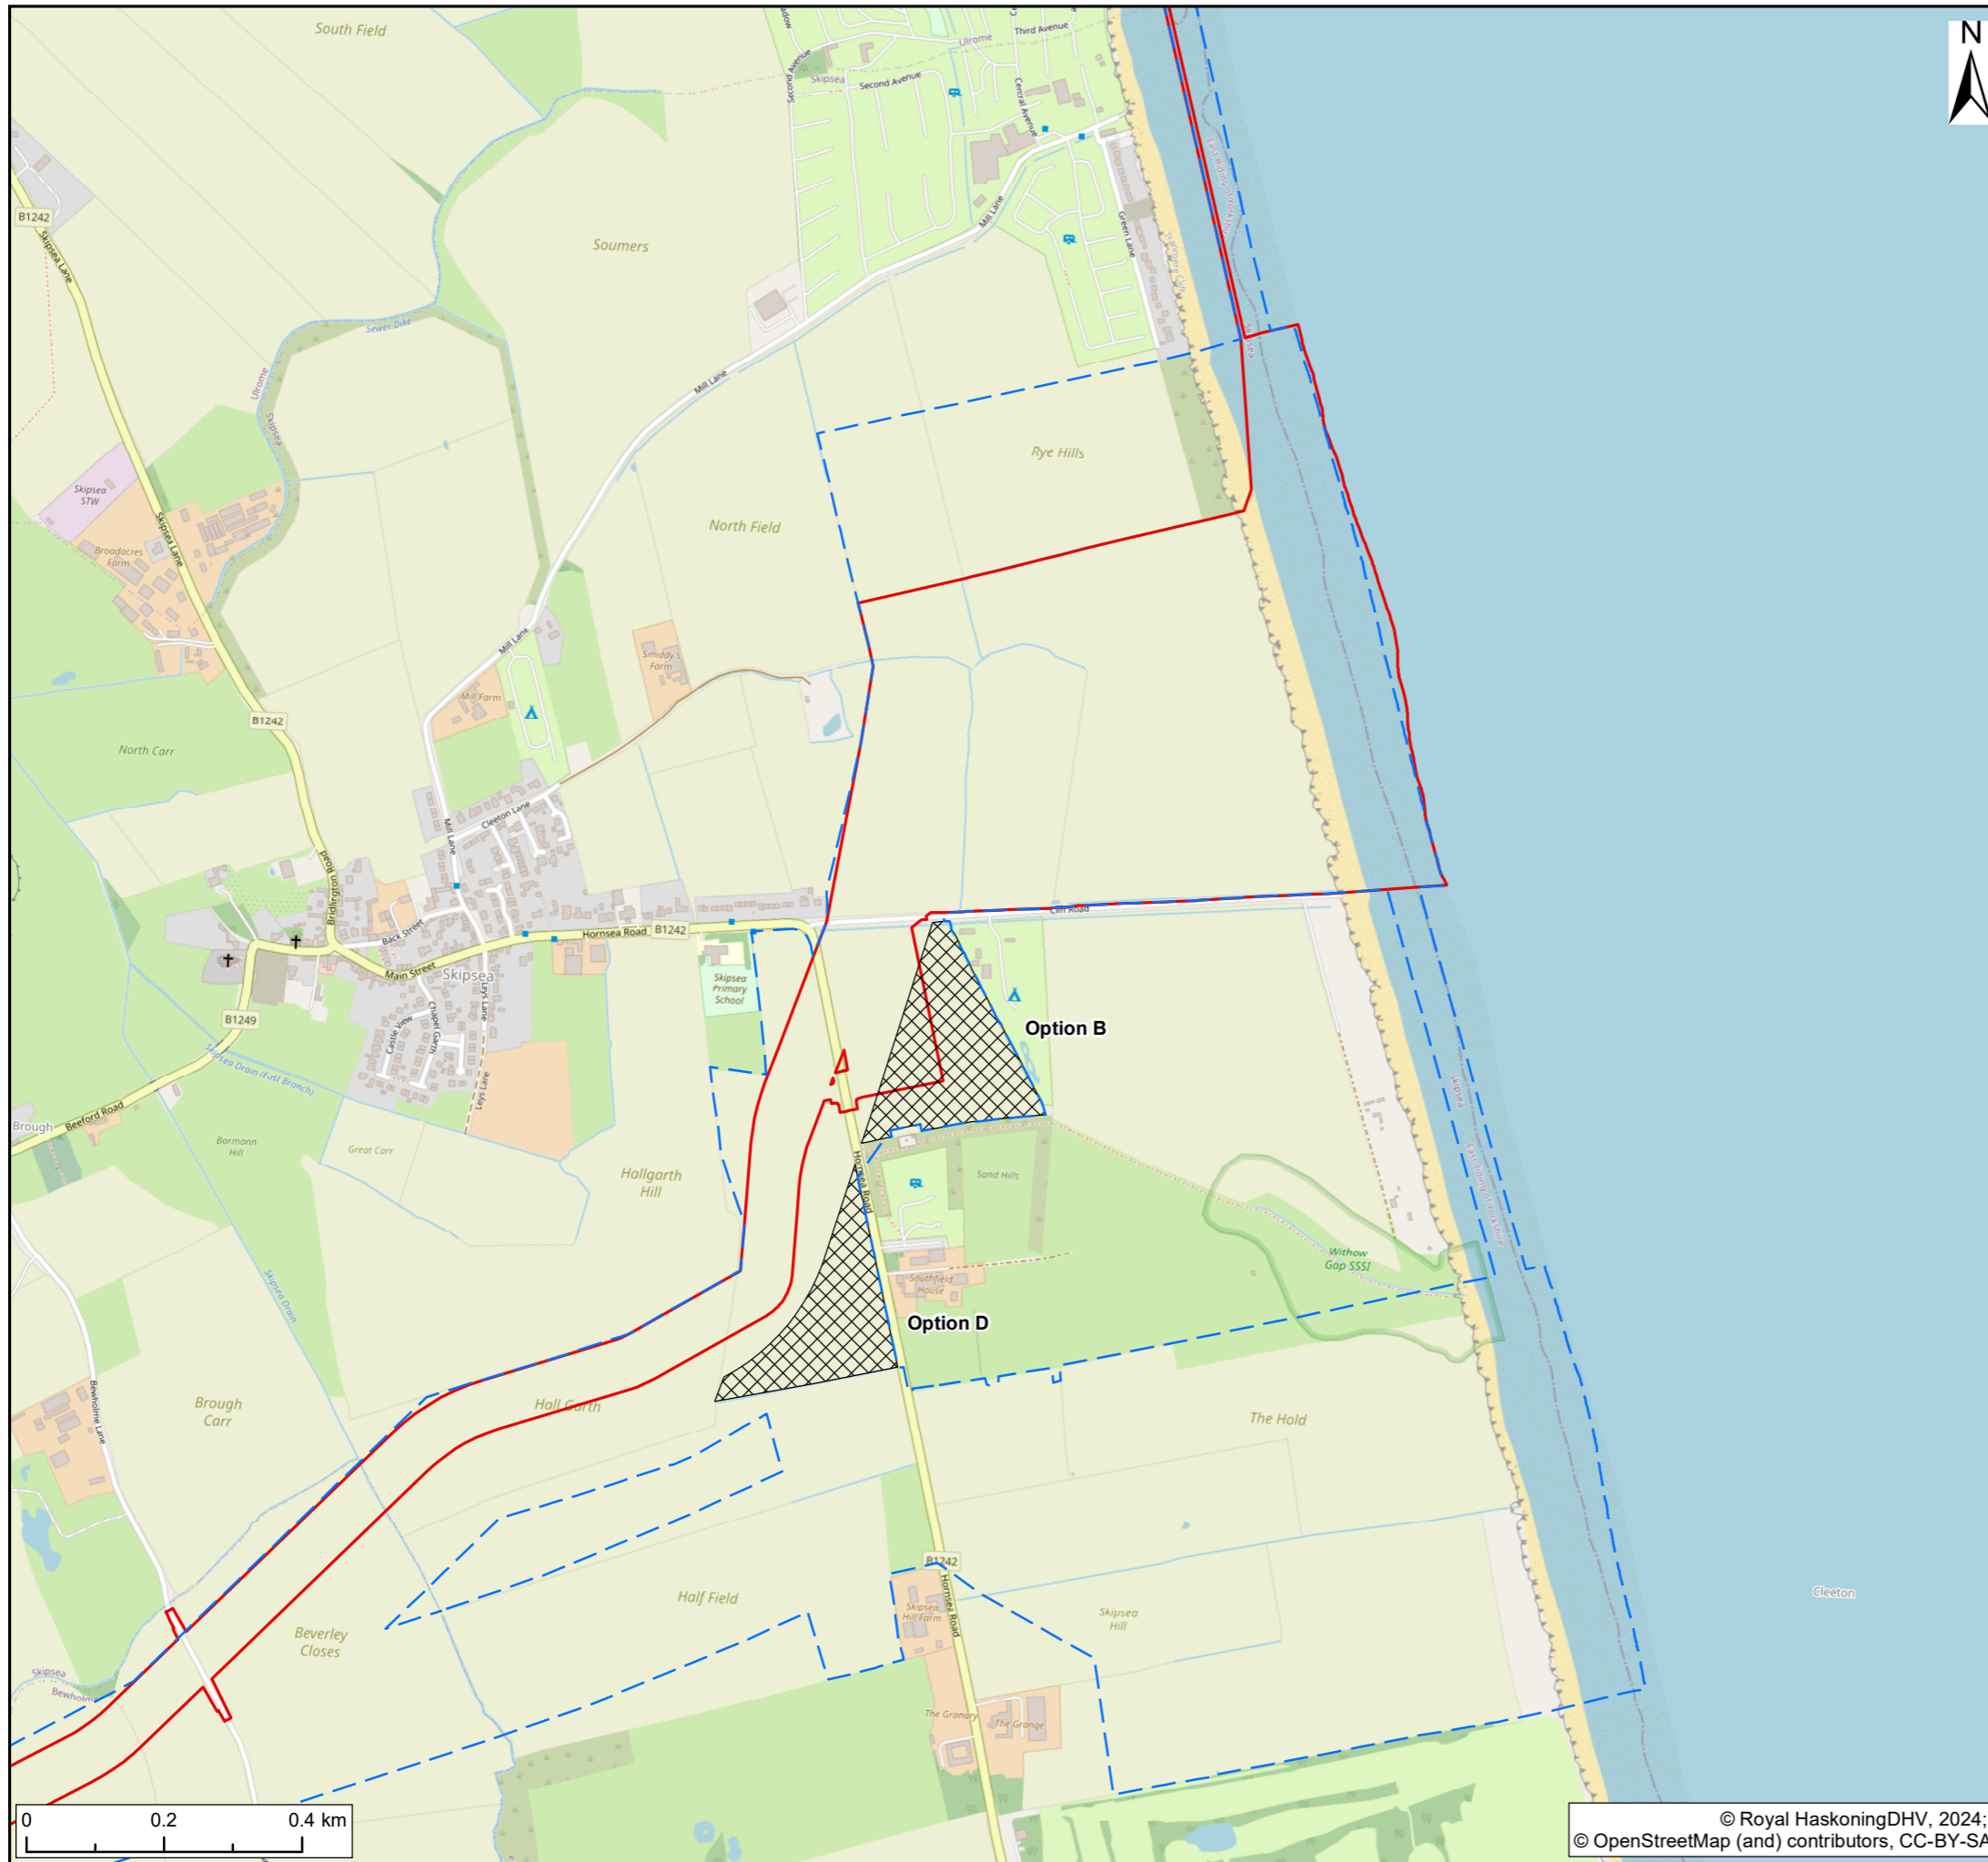

© Royal HaskoningDHV, 2024;  
 © OpenStreetMap (and) contributors, CC-BY-SA

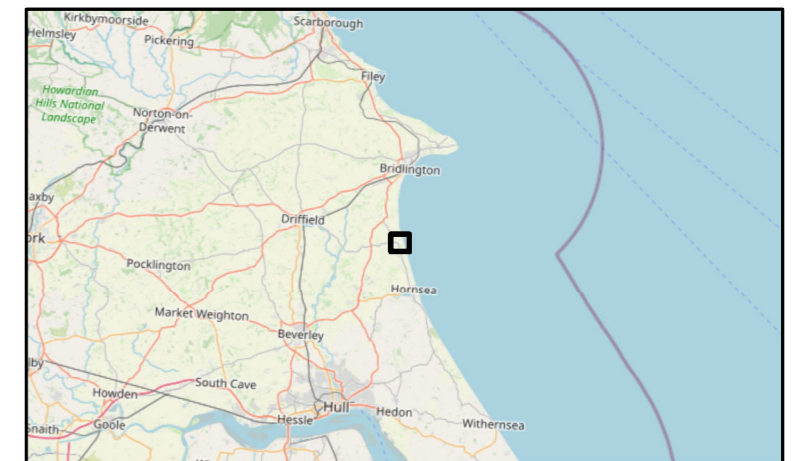

**Legend:**

- Onshore Order Limits
- PEIR Onshore Development Area
- Indicative TCC Zones

|     |     |            |                          |     |     |     |
|-----|-----|------------|--------------------------|-----|-----|-----|
| S2  | P01 | 02/10/2024 | Suitable for Information | JH  | LB  | ND  |
| SUI | REV | DATE       | DESCRIPTION              | DRW | CHK | APR |

Title:  
 Landfall TCC Zone Options 01B and 01D

Doc Ref:10.14 Drawing No: PC2340-RHD-OF-ZZ-DR-Z-0899

|  |                  |                    |
|--|------------------|--------------------|
| Co-ordinate system:<br>WGS 1984 UTM Zone 31N | Page Size:<br>A3 | Scale:<br>1:10,000 |
|--|------------------|--------------------|

|  |   |
|--|---|
| Project:<br>Dogger Bank South<br>Offshore Wind Farms | Report:<br>Pre-Examination<br>Procedural Deadline<br>Deliverables |
|--|---|

