


Y:\GIS\HYDROLOGY\PROJECTS\4217 ESSENDINE SOLAR FARM\4217 ESSENDINE SOLAR FARM.APRX

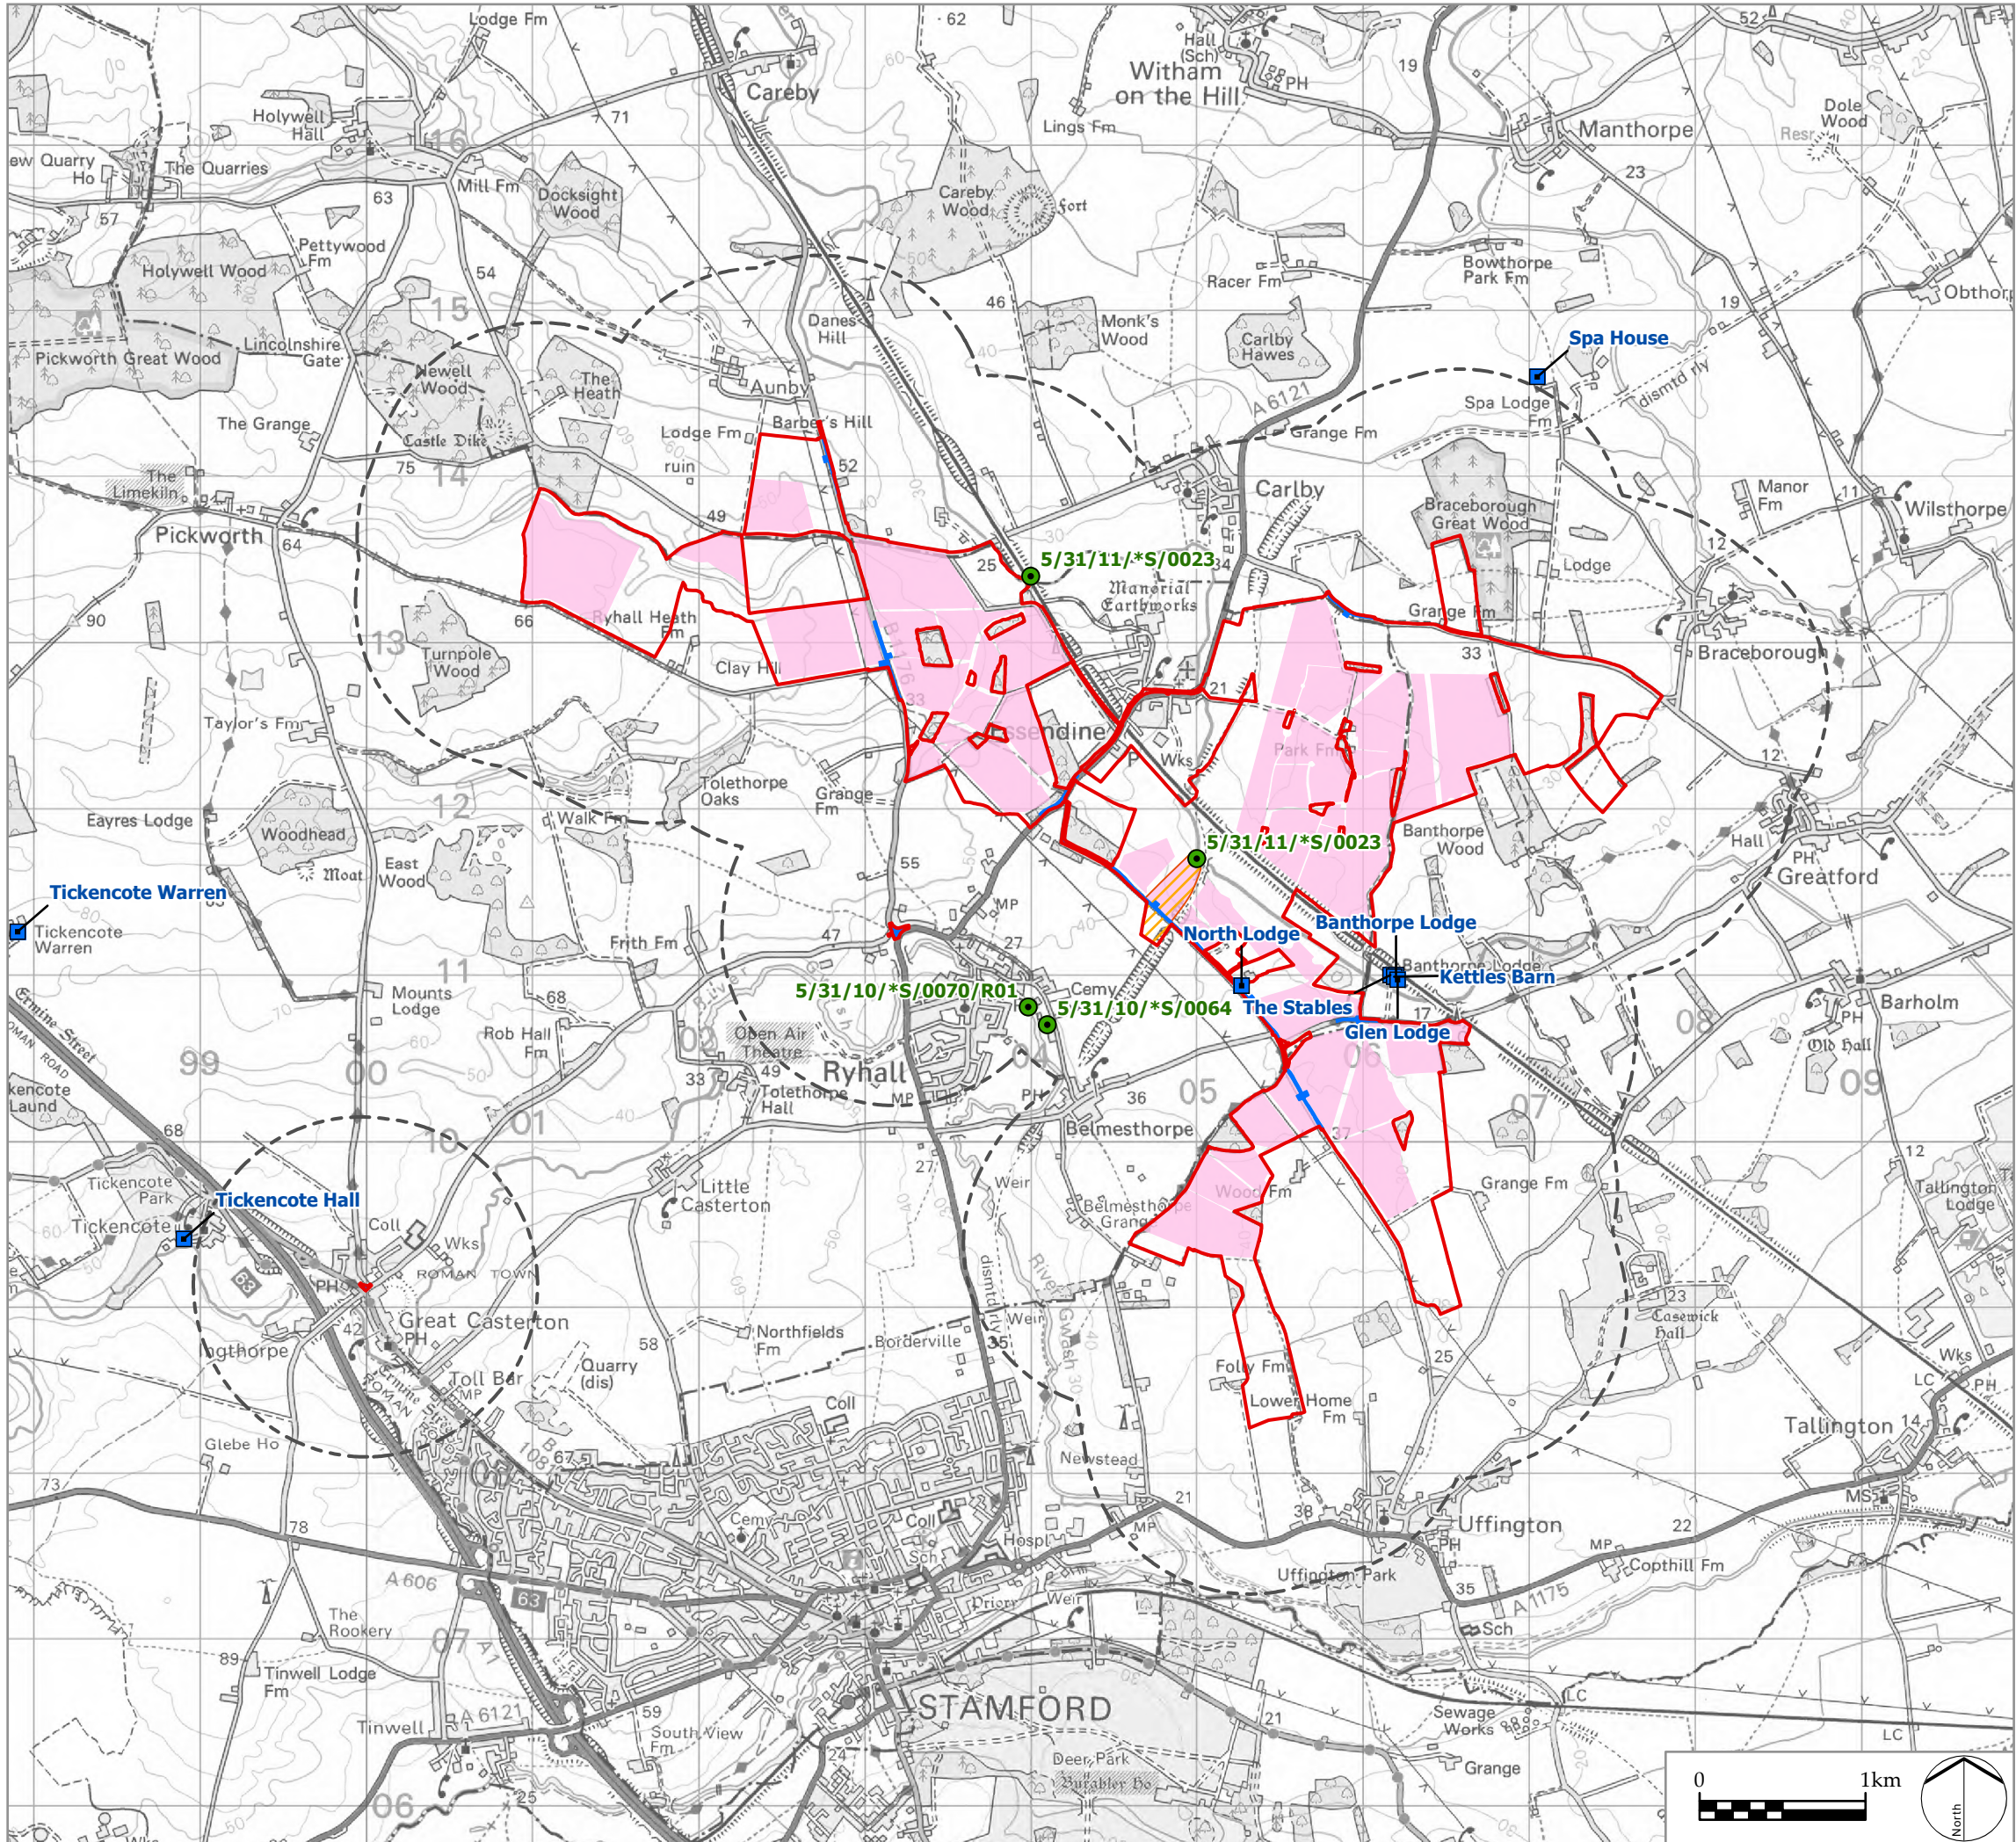

Infrastructure Planning (Applications: Prescribed Forms and Procedure) Regulations 2009 APFP Regulation: 5(2)(a)

PINS REFERENCE NUMBER EN010127

LEGEND

- Order Limits
- 1 km Study Area
- Highways Works
- Grid Connection Corridor
- Solar PV Site
- Public Water Supplies
- Private Water Supplies

P0	DCO Submission
REV.	DESCRIPTION

RP	06/11/22
APP.	DATE

PROJECT TITLE
MALLARD PASS SOLAR FARM

DRAWING TITLE
Figure 11.5: Private Water Supplies

ISSUED BY	Oxford	T: 01865 887050
DATE	Nov 2022	DRAWN PH
SCALE @A3	1:40,000	CHECKED SC
STATUS	Final	APPROVED LN

DWG. NO. 4217-REP-014 REV: P0

No dimensions are to be scaled from this drawing. All dimensions are to be checked on site. Area measurements for indicative purposes only.

© LDA Design Consulting Ltd. Quality Assured to BS EN ISO 9001 : 2015

Sources: Ordnance Survey