





**CONSULTATION
REPORT: 5.1
APPENDICES VOL. 2.5
PEIR PART 2**

DECARBONISATION

Cory Decarbonisation Project

PINS Reference: EN010128

March 2024

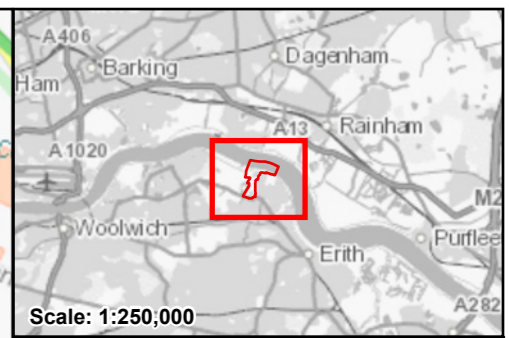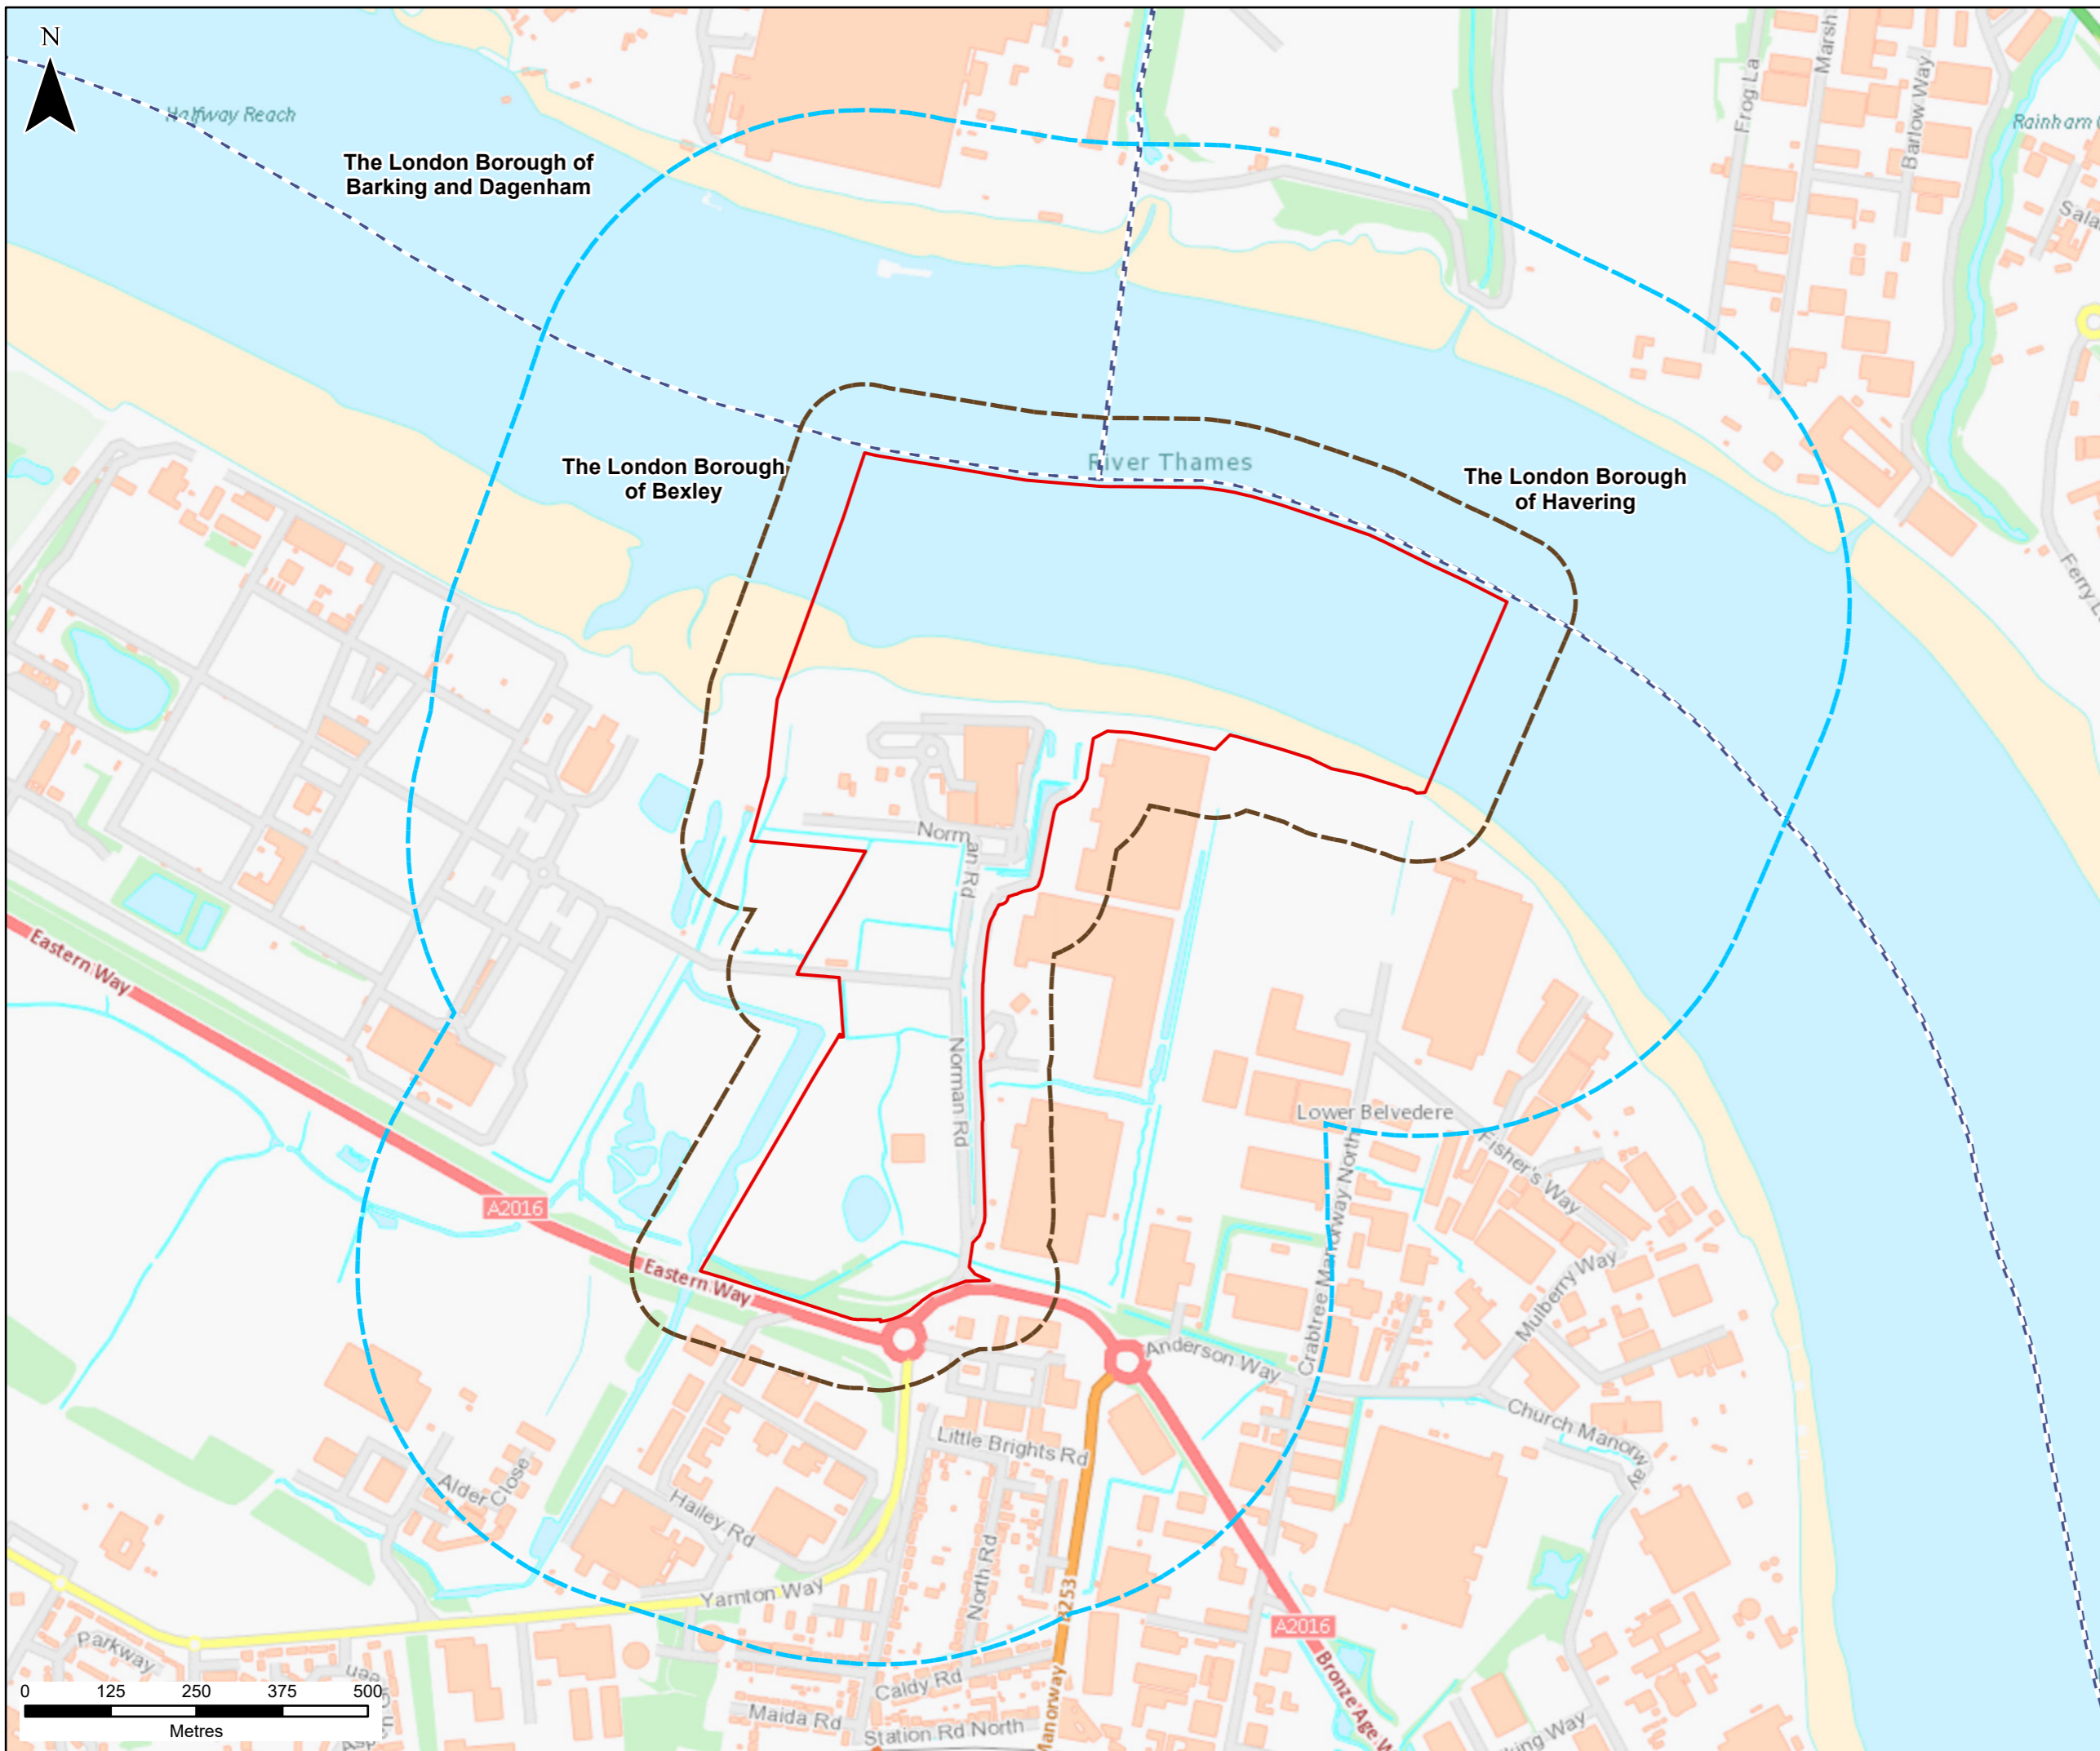

Scale: 1:250,000

Legend

- Site Boundary
- 100m Study Area
- 500m Study Area
- Local Authority Boundary

CONTAINS OS DATA © CROWN COPYRIGHT [AND DATABASE RIGHT] [2023].

P00	RC	JF	SH	09/10/2023
-----	----	----	----	------------

FIRST DRAFT ISSUE				
REVISION	DRAWN	CHECKED	APPROVED	DATE
DESCRIPTION				



PROJECT TITLE:
CORY DECARBONISATION PROJECT


DRAWING TITLE:
**FIGURE 14-1:
POPULATION, HEALTH AND LAND
USE STUDY AREAS**

CONFIDENTIALITY: PUBLIC

DRAWN: RC	CHECKED: JF	APPROVED: SH	AUTHORISED: JW
--------------	----------------	-----------------	-------------------

SCALE @ A3 SIZE: 1:9,000	DATE: 09/10/2023	REVISION: P00
-----------------------------	---------------------	------------------

DRAWING NUMBER:
70090329-WSP-00-XX-RP-EP-1401-P01-S0

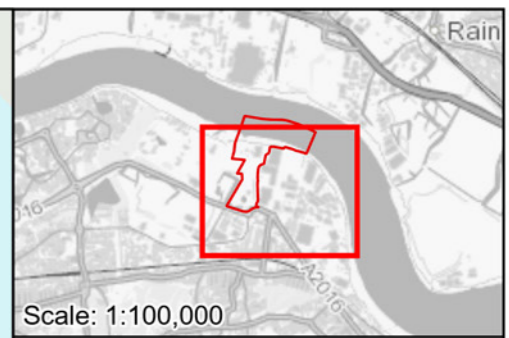

Legend

- ▬ Site Boundary
- Business Centers
- 100m Study Area

CONTAINS OS DATA © CROWN COPYRIGHT [AND DATABASE RIGHT] [2023].

P00	RC	JF	SH	11/10/2023
FIRST DRAFT ISSUE				
REVISION	DRAWN	CHECKED	APPROVED	DATE
DESCRIPTION				




PROJECT TITLE:
CORY DECARBONISATION PROJECT


DRAWING TITLE:
**FIGURE 14-2:
TERRESTRIAL BUSINESSES**

CONFIDENTIALITY: PUBLIC

DRAWN: RC	CHECKED: JF	APPROVED: SH	AUTHORISED: JW
SCALE @ A3 SIZE: 1:6,000		DATE: 11/10/2023	REVISION: P00

DRAWING NUMBER:
70090329-WSP-00-XX-RP-EP-1402-P01-S0

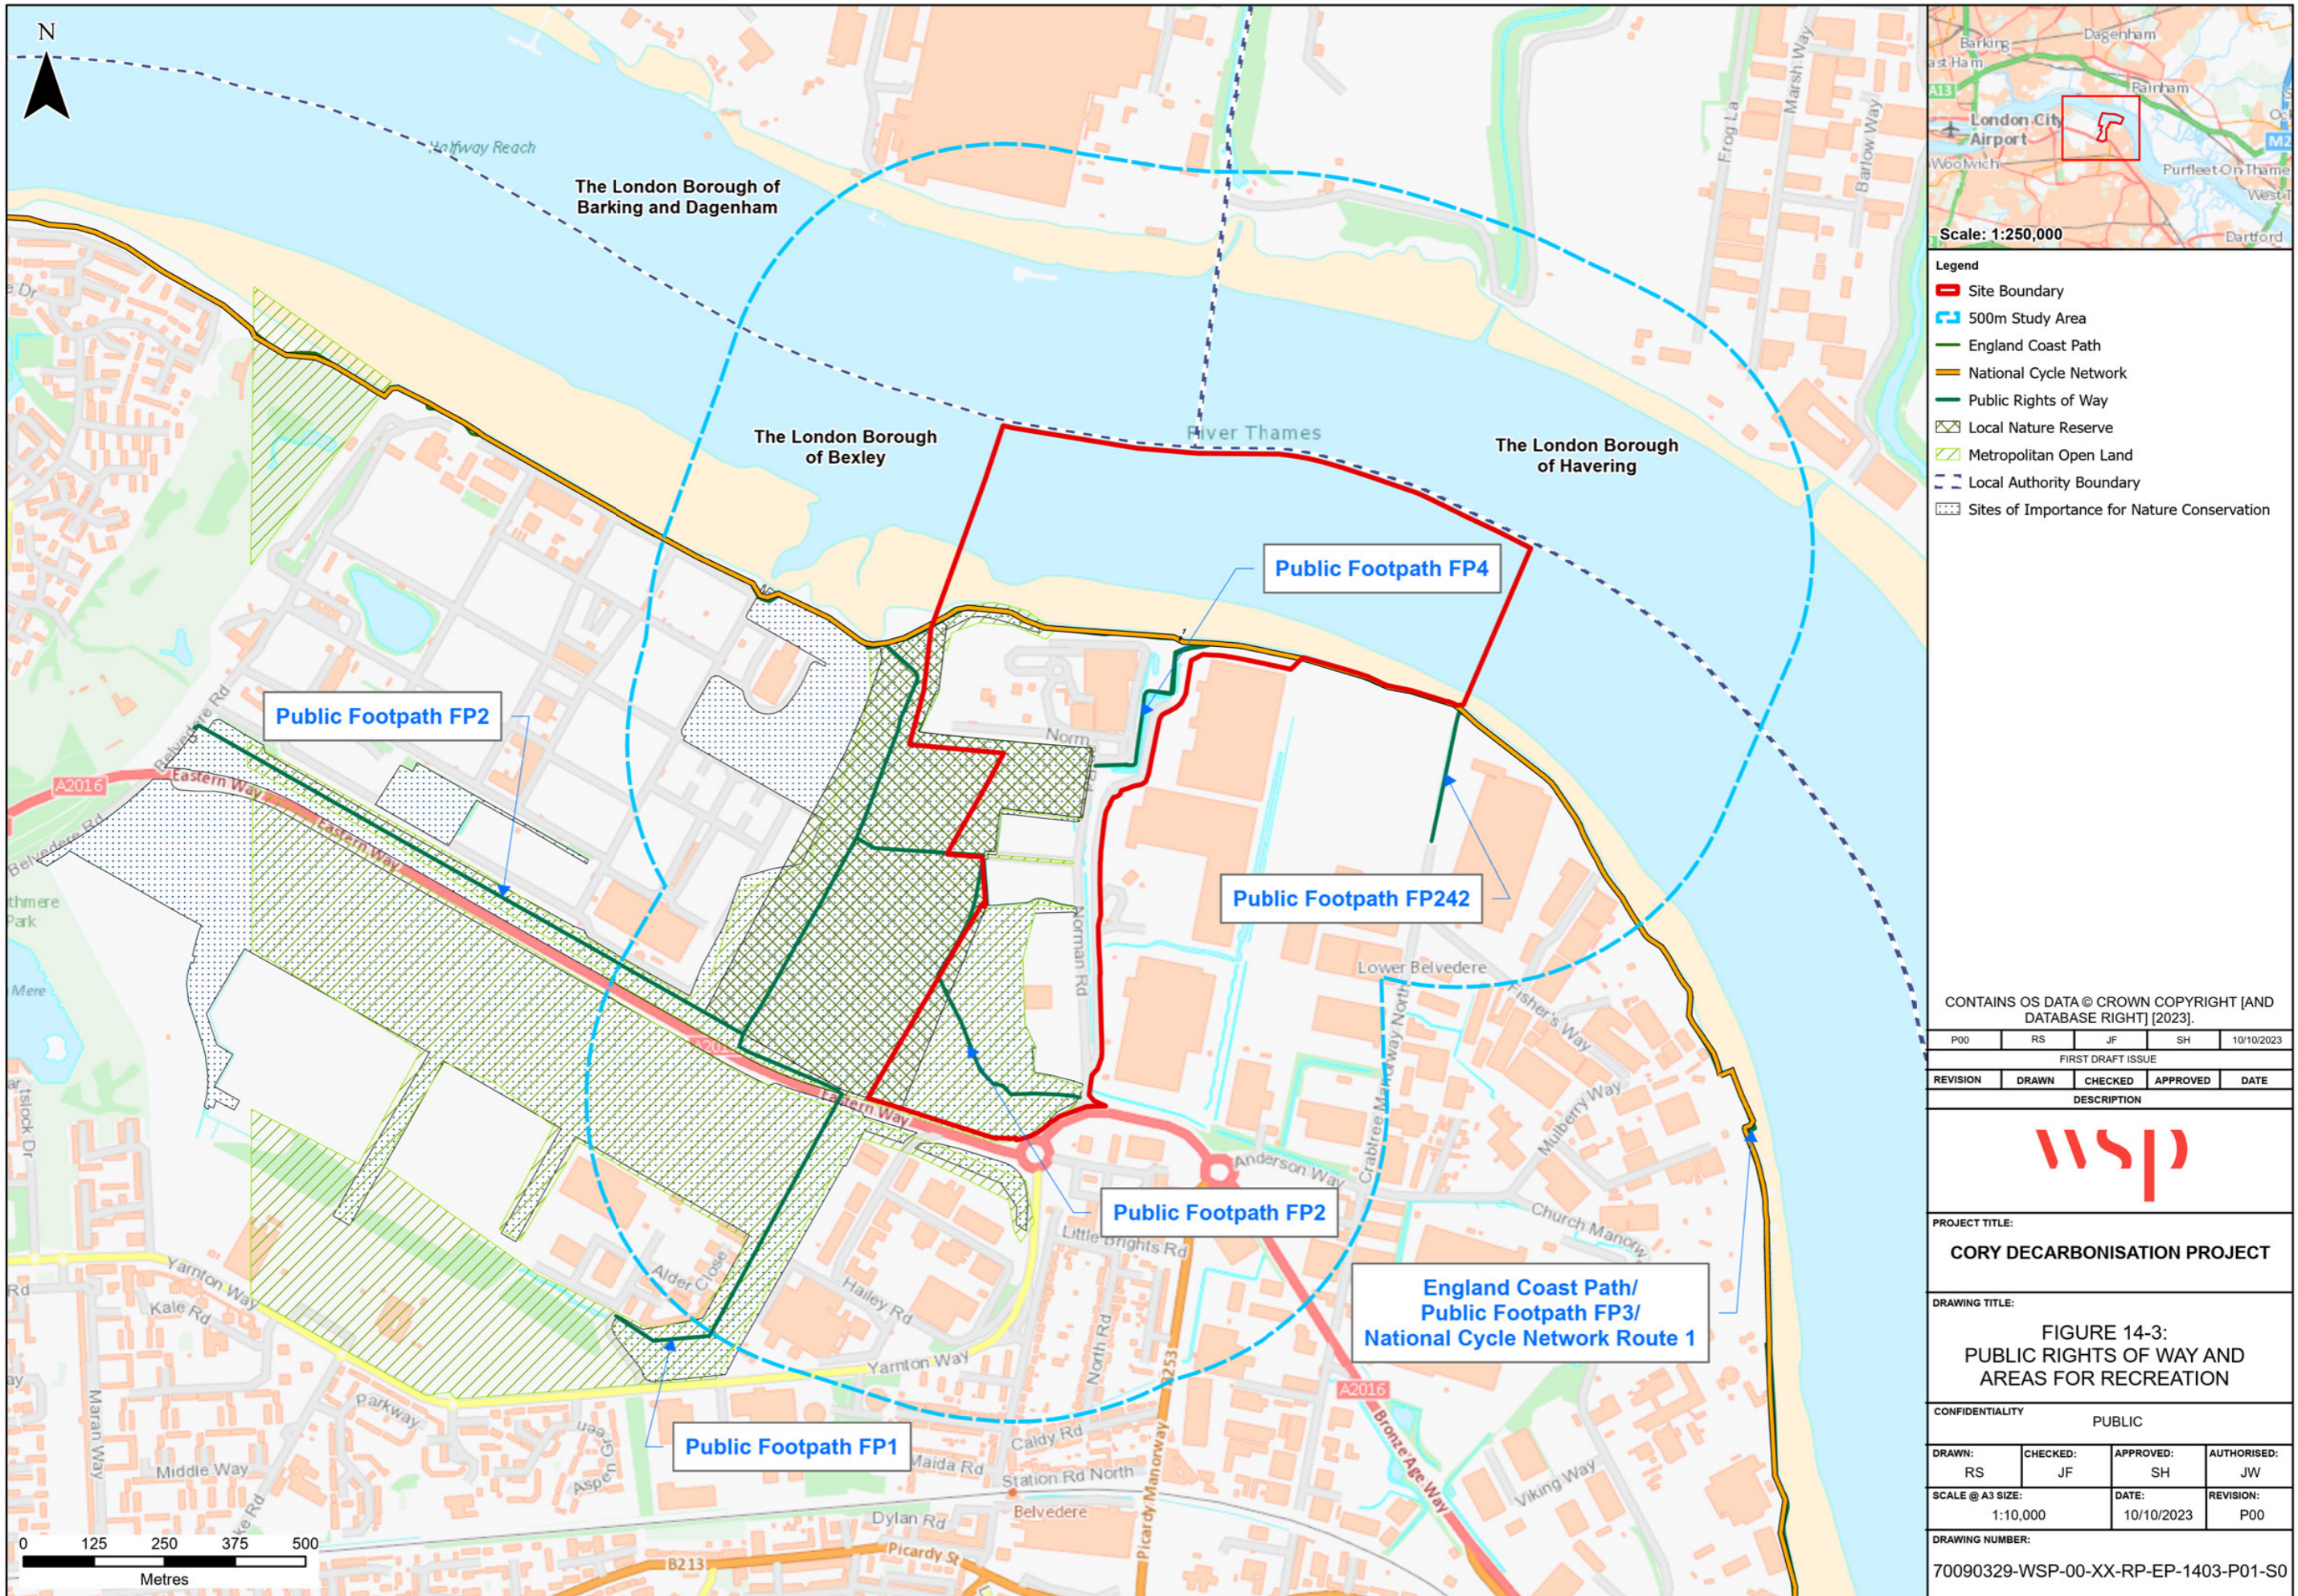

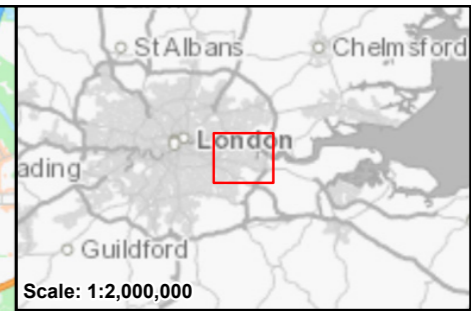

Scale: 1:2,000,000

Legend

- Site Boundary
- Local Study Area (London Borough of Bexley)
- Regional Study Area (Greater London)

CONTAINS OS DATA © CROWN COPYRIGHT [AND DATABASE RIGHT] [2023].

P00	RC	JF	SH	25/09/2023
FIRST DRAFT ISSUE				
REVISION	DRAWN	CHECKED	APPROVED	DATE
DESCRIPTION				



PROJECT TITLE:
CORY DECARBONISATION PROJECT



DRAWING TITLE:
**FIGURE 15-1:
SOCIO-ECONOMICS STUDY AREAS**

CONFIDENTIALITY
PUBLIC

DRAWN:	CHECKED:	APPROVED:	AUTHORISED:
RC	JF	SH	JW
SCALE @ A3 SIZE:	DATE:	REVISION:	
1:50,000	25/09/2023	P00	

DRAWING NUMBER:
70090329-WSP-00-XX-RP-EP-1501-P01-S0

Service Layer Credits: Contains OS Data © Crown copyright and database rights 2023

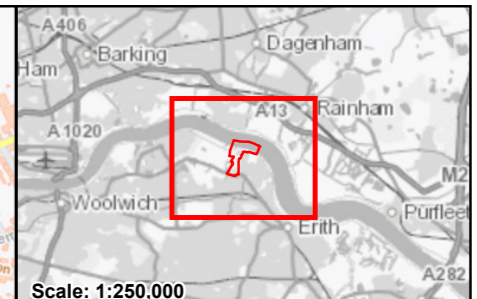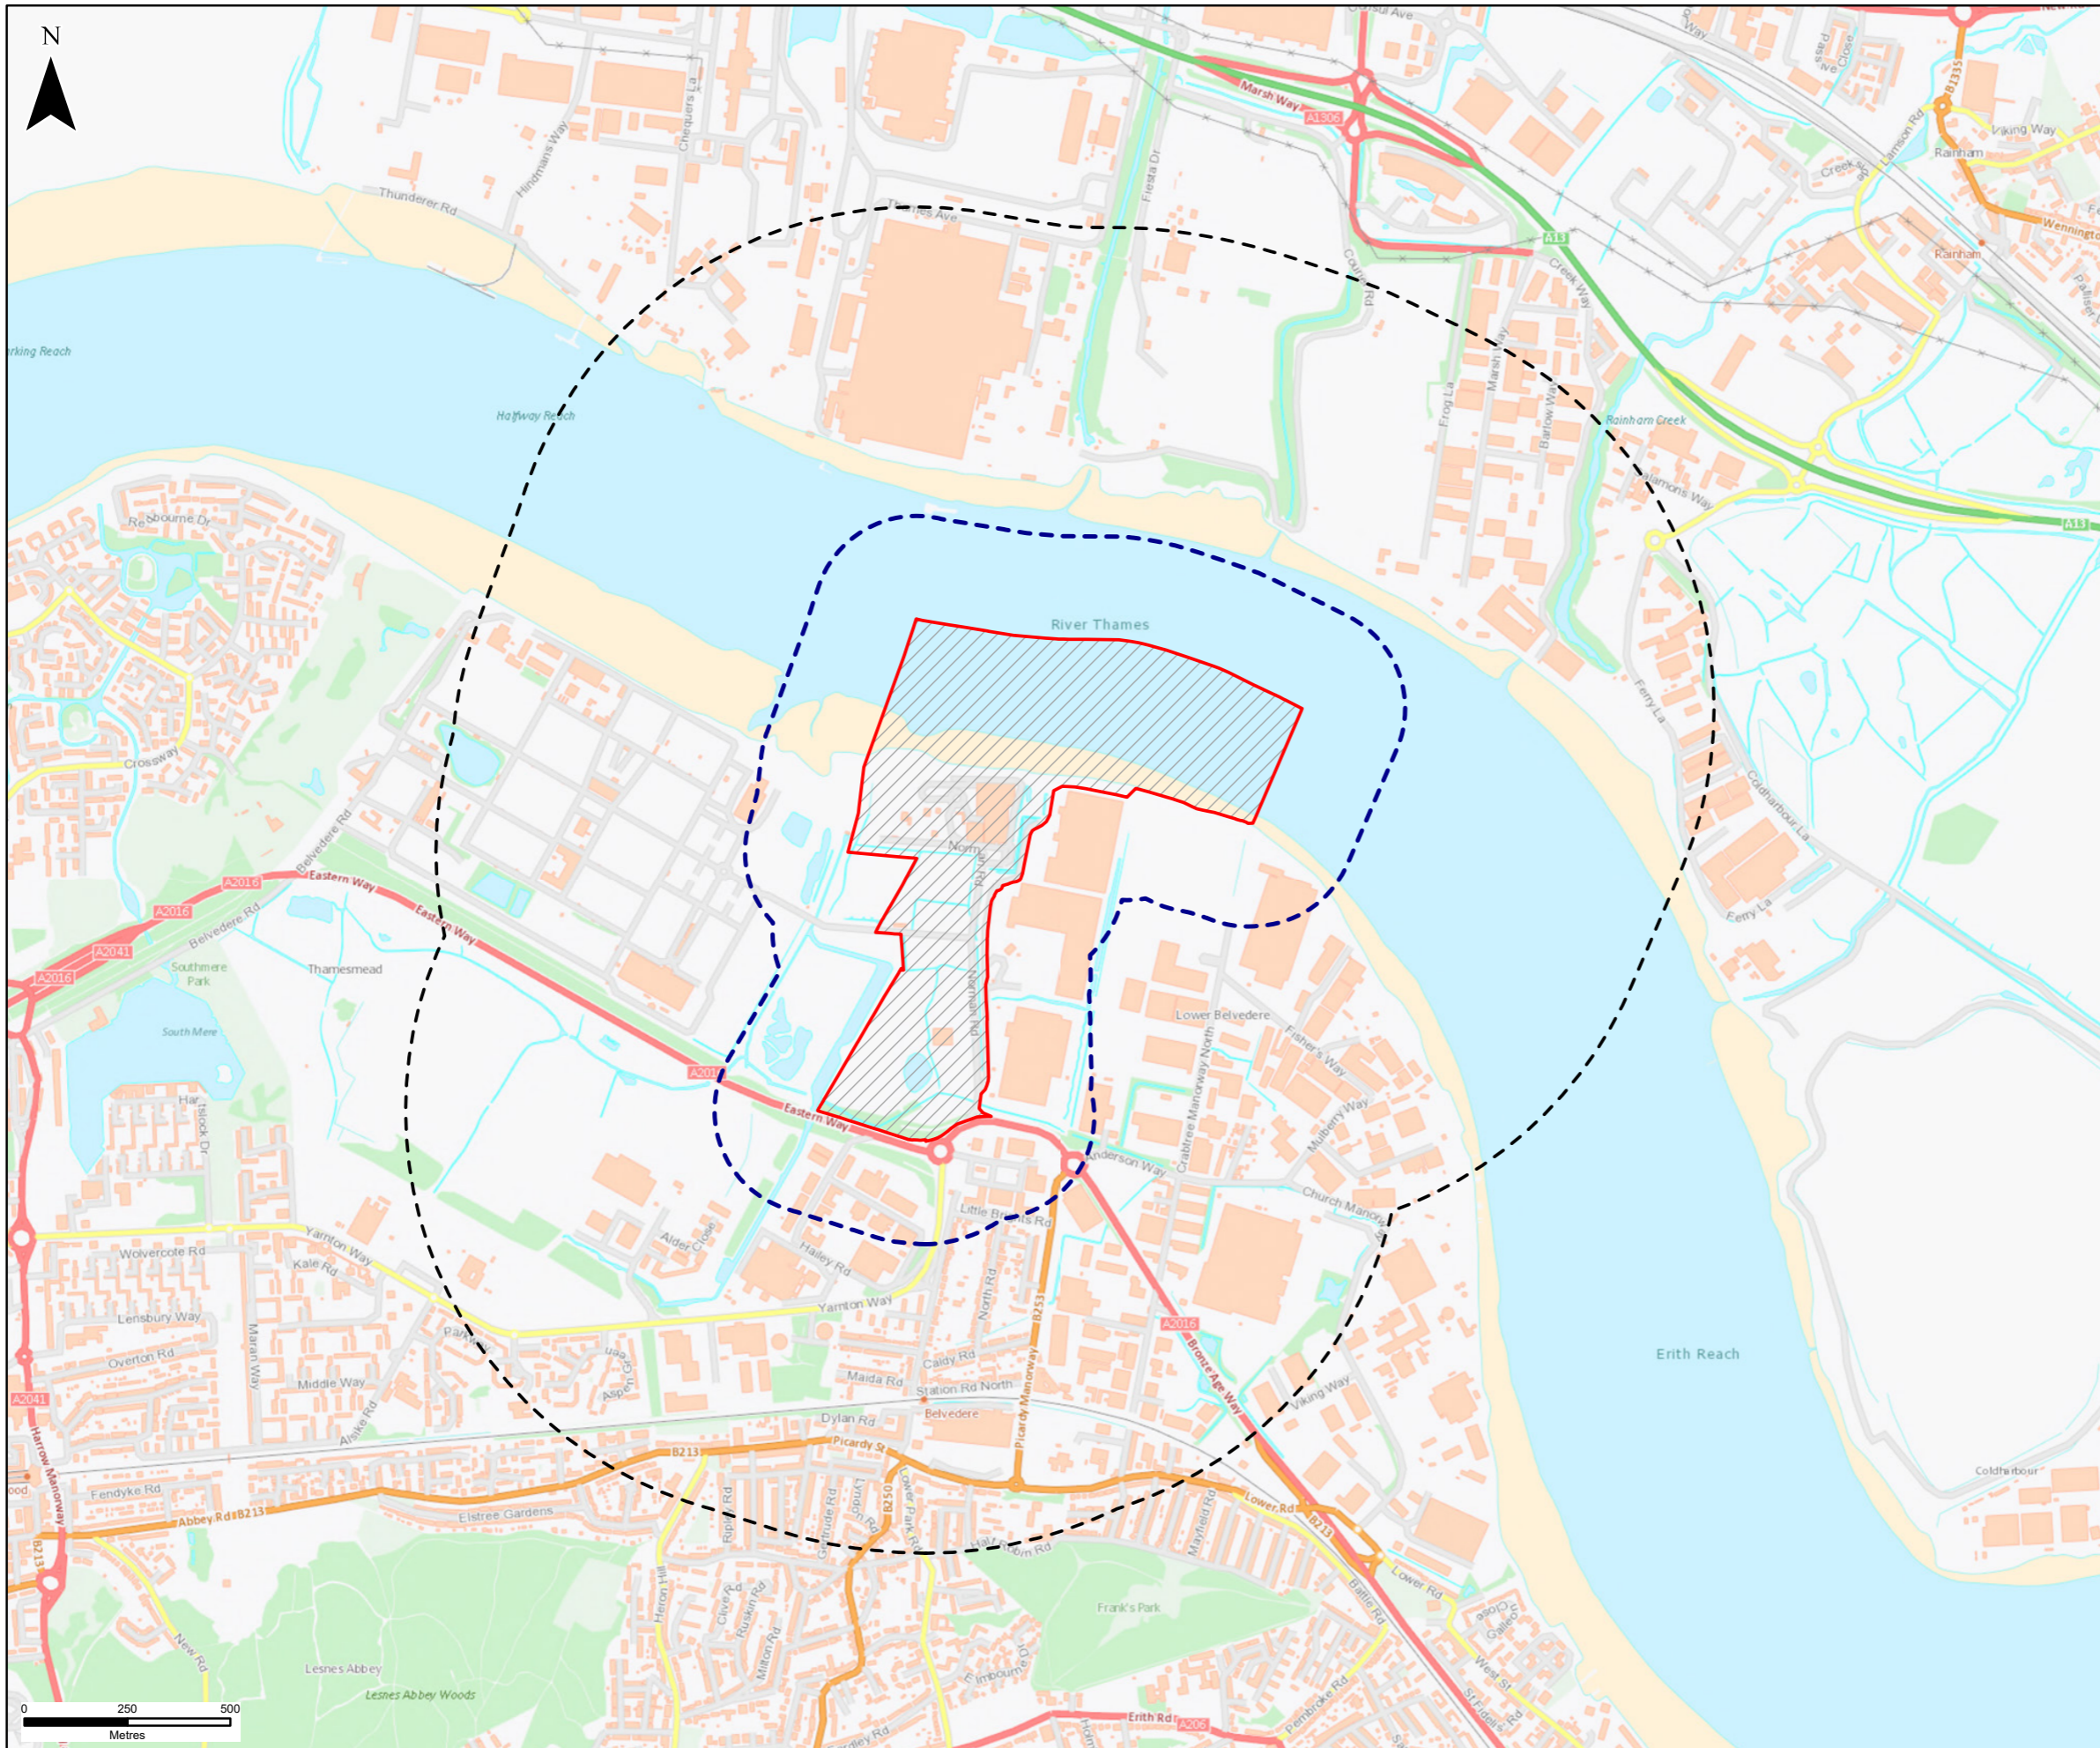

Scale: 1:250,000

- Legend**
- Site Boundary
 - Study Area for Below Ground Services and Building Structures
 - 250m Study Area for Human Health Risk Assessment
 - 1km Study Area for Controlled Waters Risk Assessment

CONTAINS OS DATA © CROWN COPYRIGHT [AND DATABASE RIGHT] [2023].

P00	KD	JF	SH	09/10/2023
-----	----	----	----	------------

FIRST DRAFT ISSUE

REVISION	DRAWN	CHECKED	APPROVED	DATE
----------	-------	---------	----------	------

DESCRIPTION



PROJECT TITLE:
CORY DECARBONISATION PROJECT


DRAWING TITLE:
FIGURE 17-1: GROUND CONDITIONS AND SOILS STUDY AREAS

CONFIDENTIALITY: PUBLIC

DRAWN:	CHECKED:	APPROVED:	AUTHORISED:
KD	JF	SH	JW

SCALE @ A3 SIZE:	DATE:	REVISION:
1:15,000	09/10/2023	P00

DRAWING NUMBER:
70090329-WSP-00-XX-RP-EP-1701-P01-S0

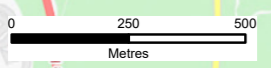



**WILKINSON
ASSOCIATES 1992
SITE BOUNDARY**


**AERC 2003
SITE BOUNDARY**

**AERC 2007/SOIL
MECHANICS 2007
SITE BOUNDARY**

**WSP 2017
SITE BOUNDARY**

**GDG 2021
SITE BOUNDARY**

**WSP 2023
SITE BOUNDARY**

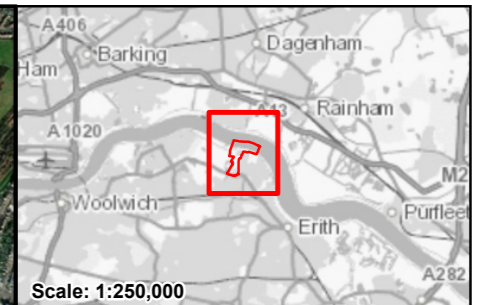

Legend

- ▭ Site Boundary
- ▭ Extent of Previous Ground Investigations

CONTAINS OS DATA © CROWN COPYRIGHT [AND DATABASE RIGHT] [2023].

P00	KD	JF	SH	26/09/2023
FIRST DRAFT ISSUE				
REVISION	DRAWN	CHECKED	APPROVED	DATE
DESCRIPTION				




PROJECT TITLE:
CORY DECARBONISATION PROJECT

DRAWING TITLE:
**FIGURE 17-2:
PREVIOUS GROUND INVESTIGATIONS**

CONFIDENTIALITY
PUBLIC

DRAWN: KD	CHECKED: JF	APPROVED: SH	AUTHORISED: JW
SCALE @ A3 SIZE: 1:25,000		DATE: 26/09/2023	REVISION: P00

DRAWING NUMBER:
70090329-WSP-00-XX-RP-EP-1702-P01-S0

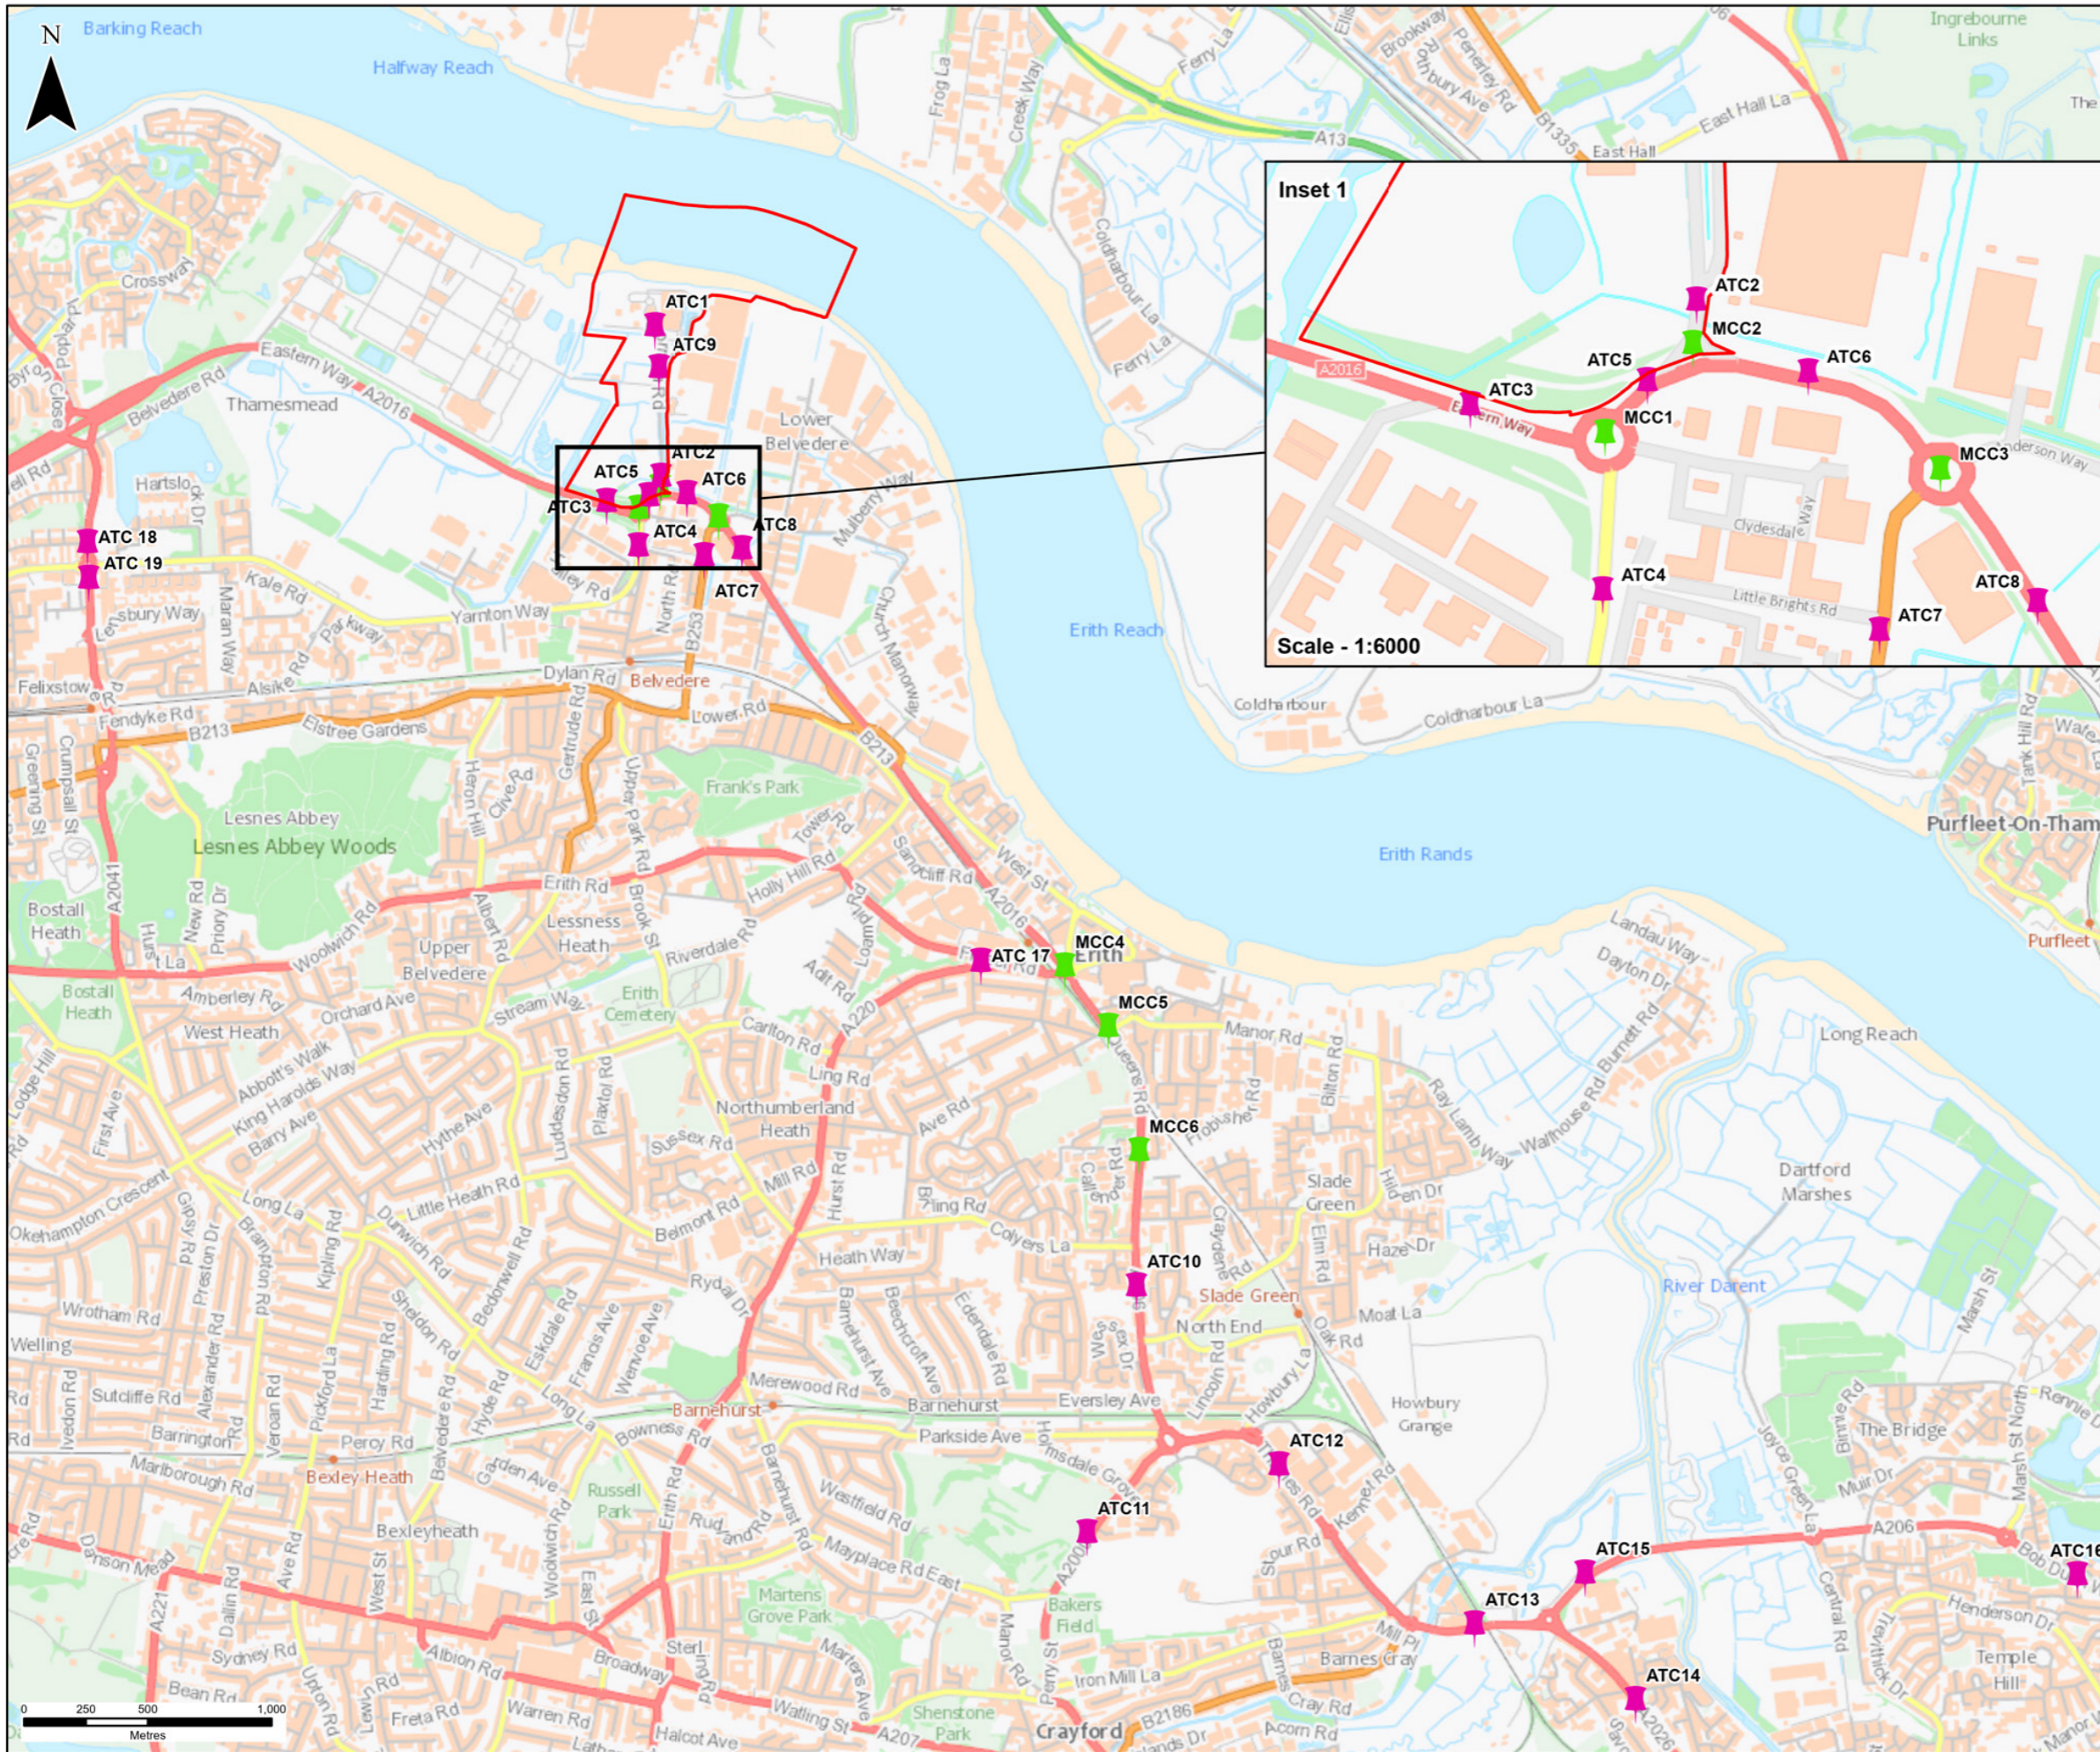

Legend

- Site Boundary
- ATC Site
- MCC Site

CONTAINS OS DATA © CROWN COPYRIGHT [AND DATABASE RIGHT] [2023].

P00	RC	JF	SH	12/10/2023
FIRST DRAFT ISSUE				
REVISION	DRAWN	CHECKED	APPROVED	DATE
DESCRIPTION				




PROJECT TITLE:
CORY DECARBONISATION PROJECT

DRAWING TITLE:
**FIGURE 18-1:
TRAFFIC SURVEY LOCATIONS**

CONFIDENTIALITY: PUBLIC

DRAWN:	CHECKED:	APPROVED:	AUTHORISED:
RC	JF	SH	JW
SCALE @ A3 SIZE: 1:25,000		DATE: 12/10/2023	REVISION: P00

DRAWING NUMBER:
70090329-WSP-00-XX-RP-EP-1801-P01-S0

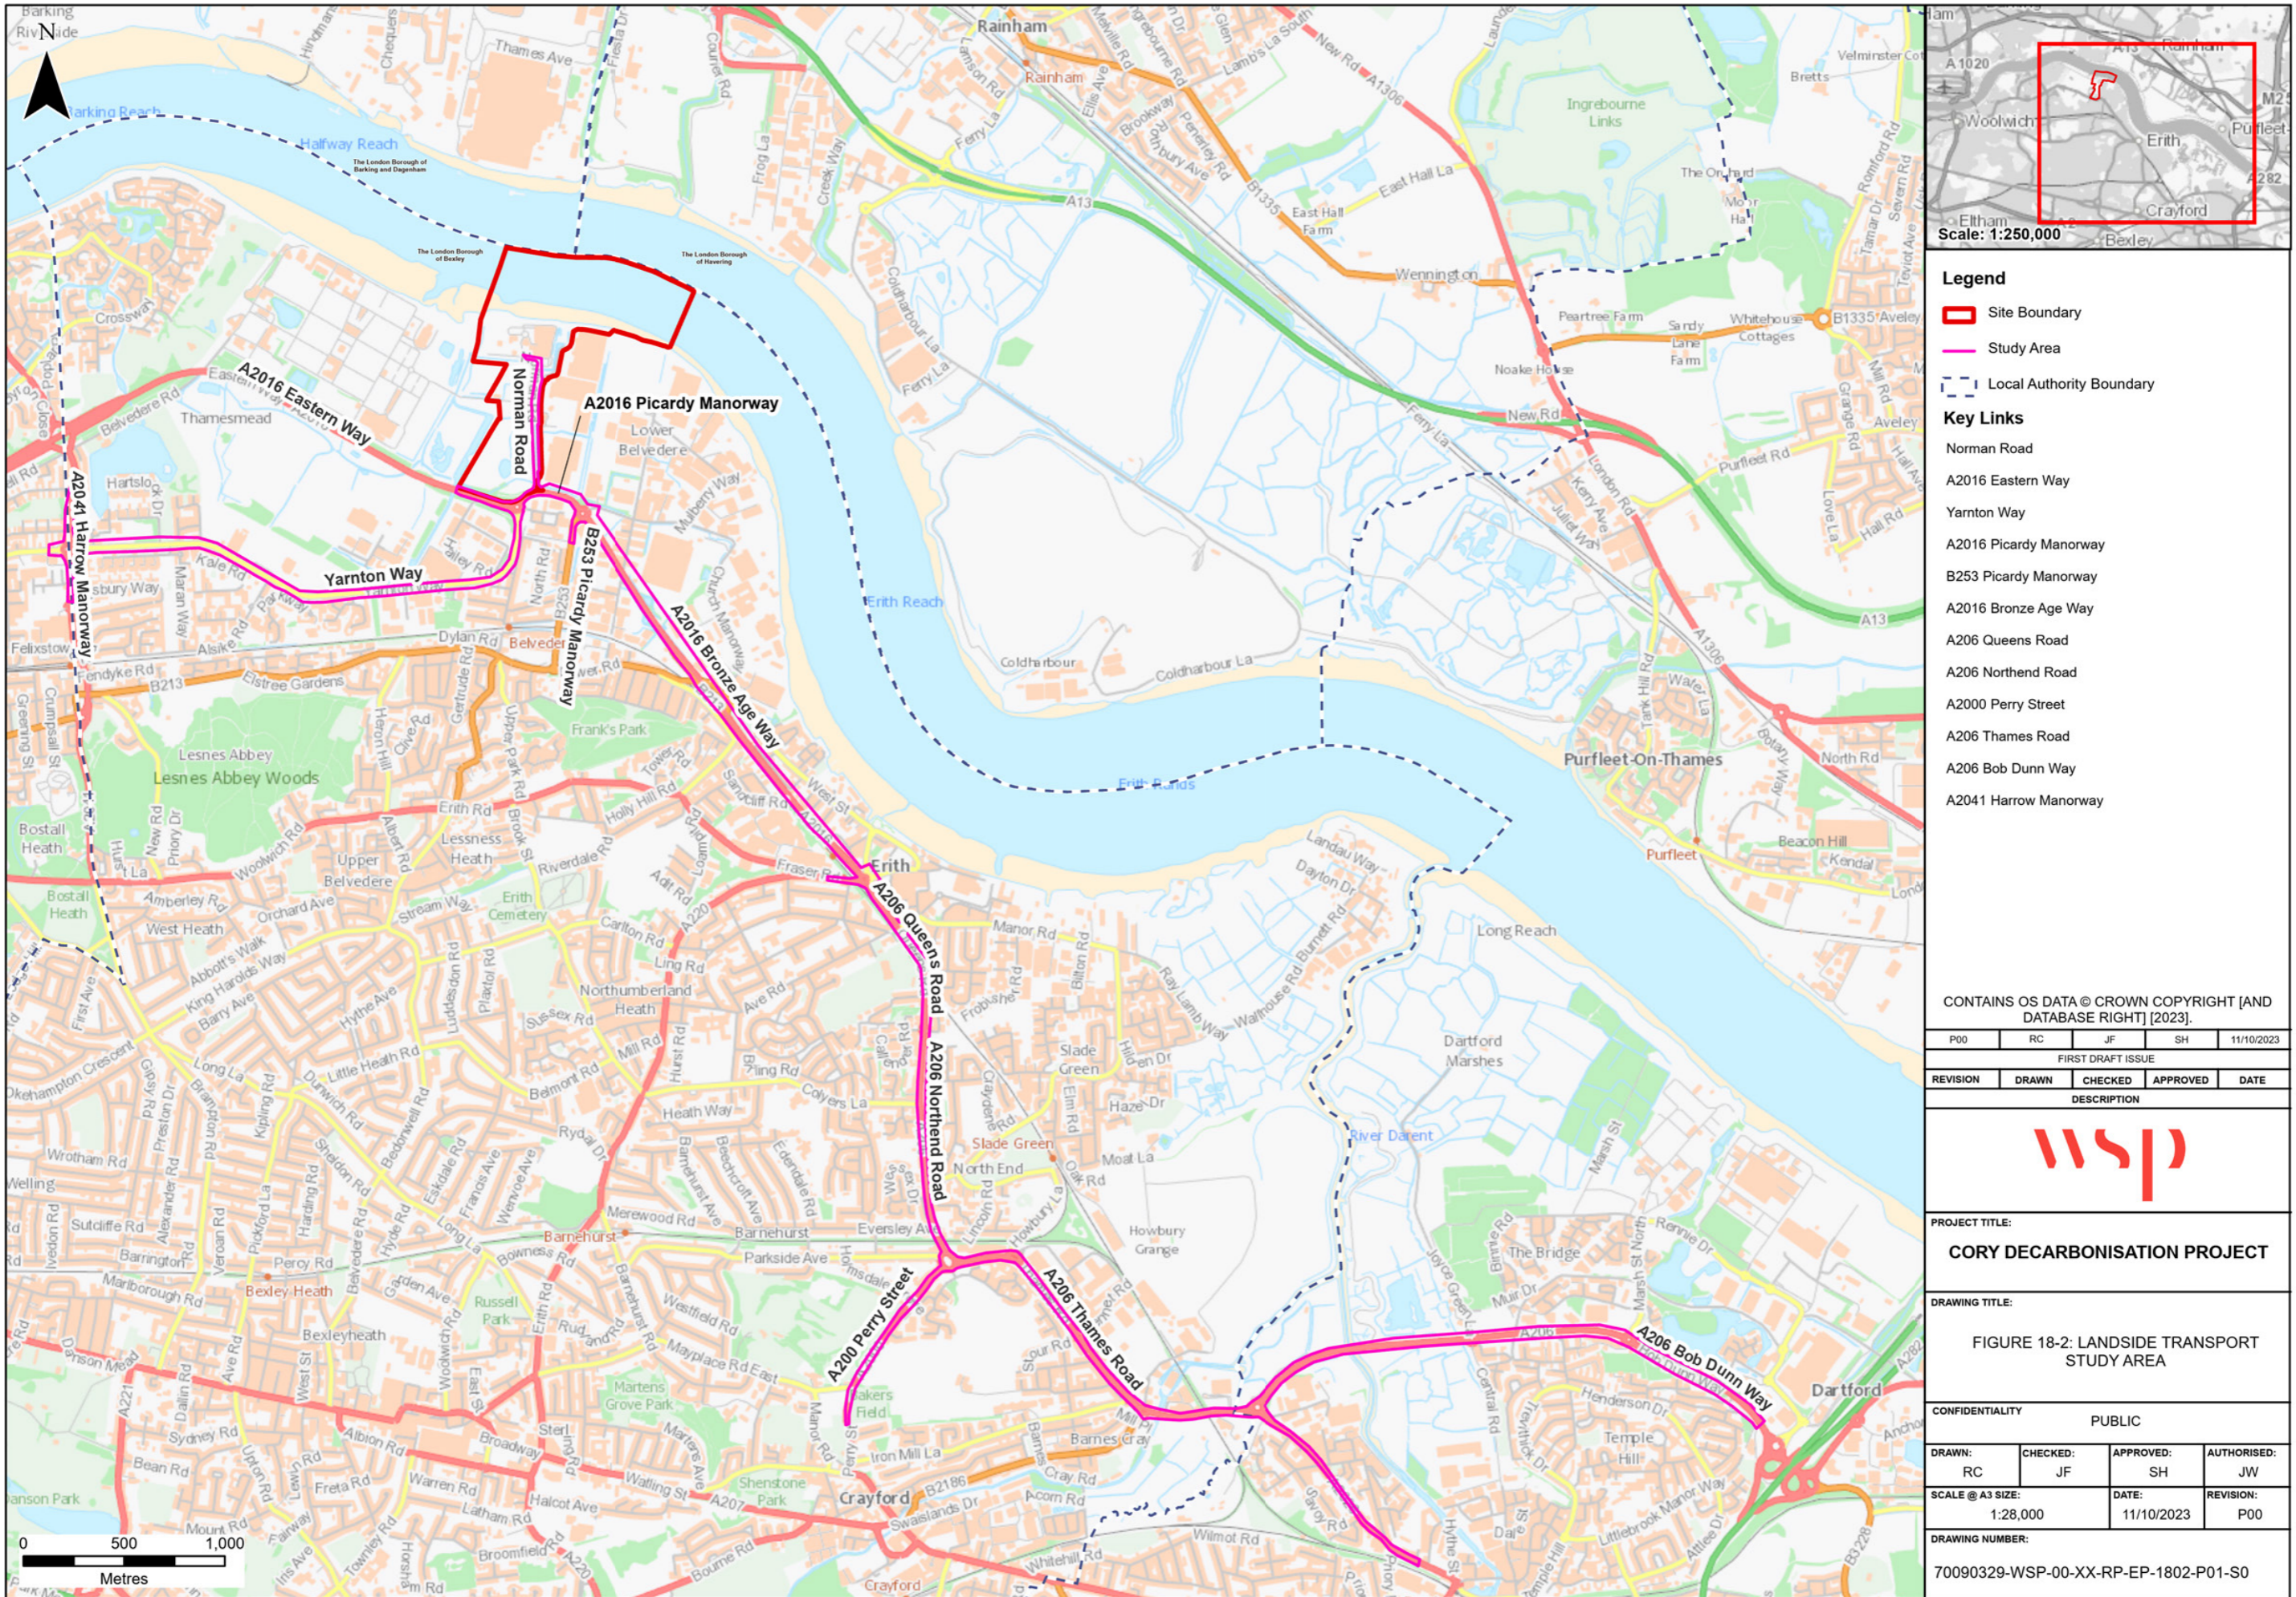

Legend

- Site Boundary
- Study Area
- Local Authority Boundary

Key Links

- Norman Road
- A2016 Eastern Way
- Yarnton Way
- A2016 Picardy Manorway
- B253 Picardy Manorway
- A2016 Bronze Age Way
- A206 Queens Road
- A206 Northend Road
- A2000 Perry Street
- A206 Thames Road
- A206 Bob Dunn Way
- A2041 Harrow Manorway

CONTAINS OS DATA © CROWN COPYRIGHT [AND DATABASE RIGHT] [2023].

P00	RC	JF	SH	11/10/2023
-----	----	----	----	------------

FIRST DRAFT ISSUE

REVISION	DRAWN	CHECKED	APPROVED	DATE
----------	-------	---------	----------	------

DESCRIPTION



PROJECT TITLE:
CORY DECARBONISATION PROJECT



DRAWING TITLE:
FIGURE 18-2: LANDSIDE TRANSPORT STUDY AREA

CONFIDENTIALITY: PUBLIC

DRAWN:	CHECKED:	APPROVED:	AUTHORISED:
RC	JF	SH	JW

SCALE @ A3 SIZE:	DATE:	REVISION:
1:28,000	11/10/2023	P00

DRAWING NUMBER:
70090329-WSP-00-XX-RP-EP-1802-P01-S0

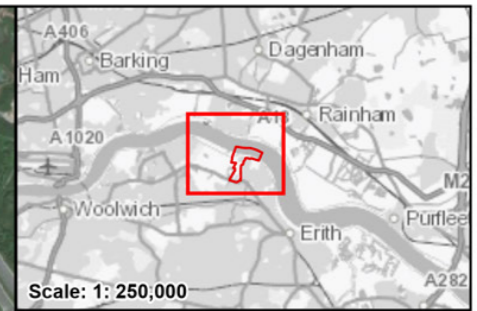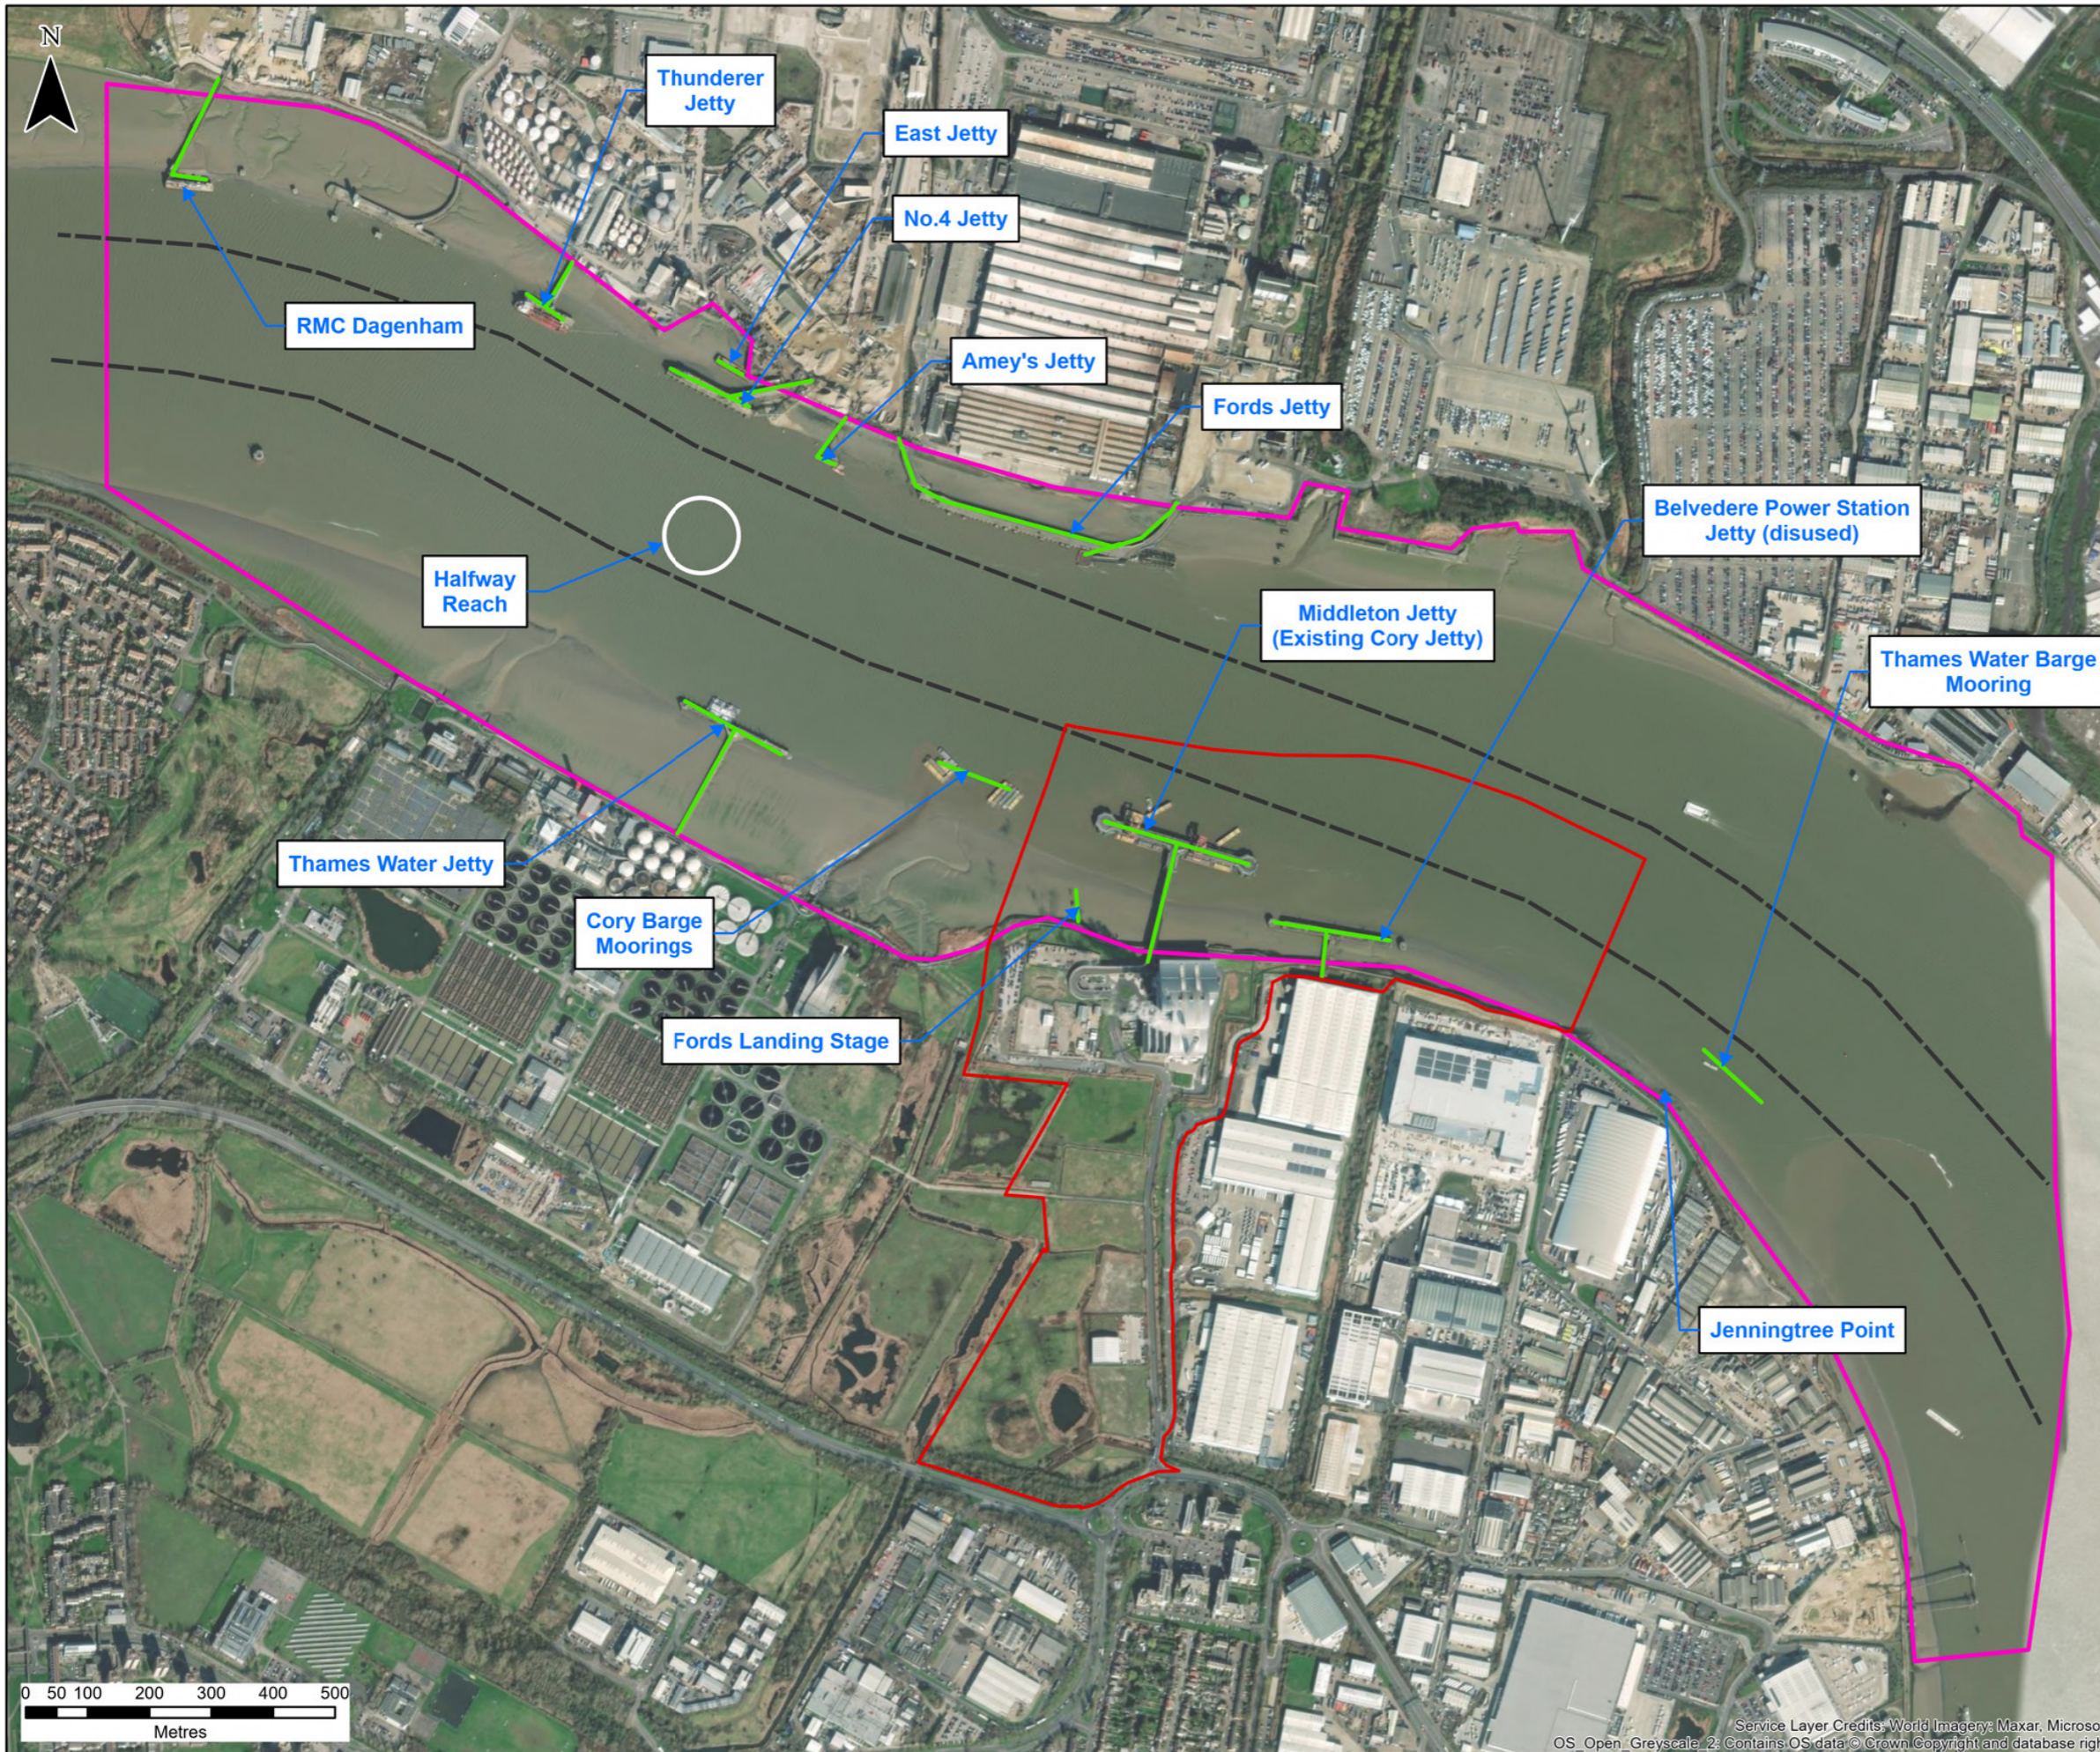

- Legend**
- Site Boundary
 - Study Area
 - Key Navigational Features
 - Authorised Channel

CONTAINS OS DATA © CROWN COPYRIGHT [AND DATABASE RIGHT] [2023].

P00	KD	JF	SH	28/09/2023
FIRST DRAFT ISSUE				
REVISION	DRAWN	CHECKED	APPROVED	DATE
DESCRIPTION				



PROJECT TITLE:
CORY DECARBONISATION PROJECT

DRAWING TITLE:
**FIGURE 19-1:
MARINE NAVIGATION STUDY AREA
WITH KEY NAVIGATIONAL FEATURES**

CONFIDENTIALITY: PUBLIC

DRAWN:	CHECKED:	APPROVED:	AUTHORISED:
KD	JF	SH	JW
SCALE @ A3 SIZE: 1:10,000		DATE: 28/09/2023	REVISION: P03

DRAWING NUMBER:
70090329-WSP-00-XX-RP-EP-1901-P01-S0

Service Layer Credits: World Imagery; Maxar, Microsoft OS_Open_Greyscale; 2: Contains OS data © Crown Copyright and database right



DECARBONISATION

10 Dominion Street
Floor 5
Moorgate, London
EC2M 2EF
Contact Tel: 020 7417 5200
Email: enquiries@corygroup.co.uk
corygroup.co.uk