



EXTENDED CROSSNESS LOCAL NATURE RESERVE PLAN: 2.9



DECARBONISATION

Cory Decarbonisation Project

PINS Reference: EN010128

March 2024

Revision A

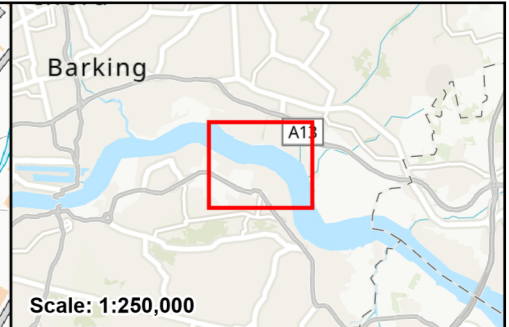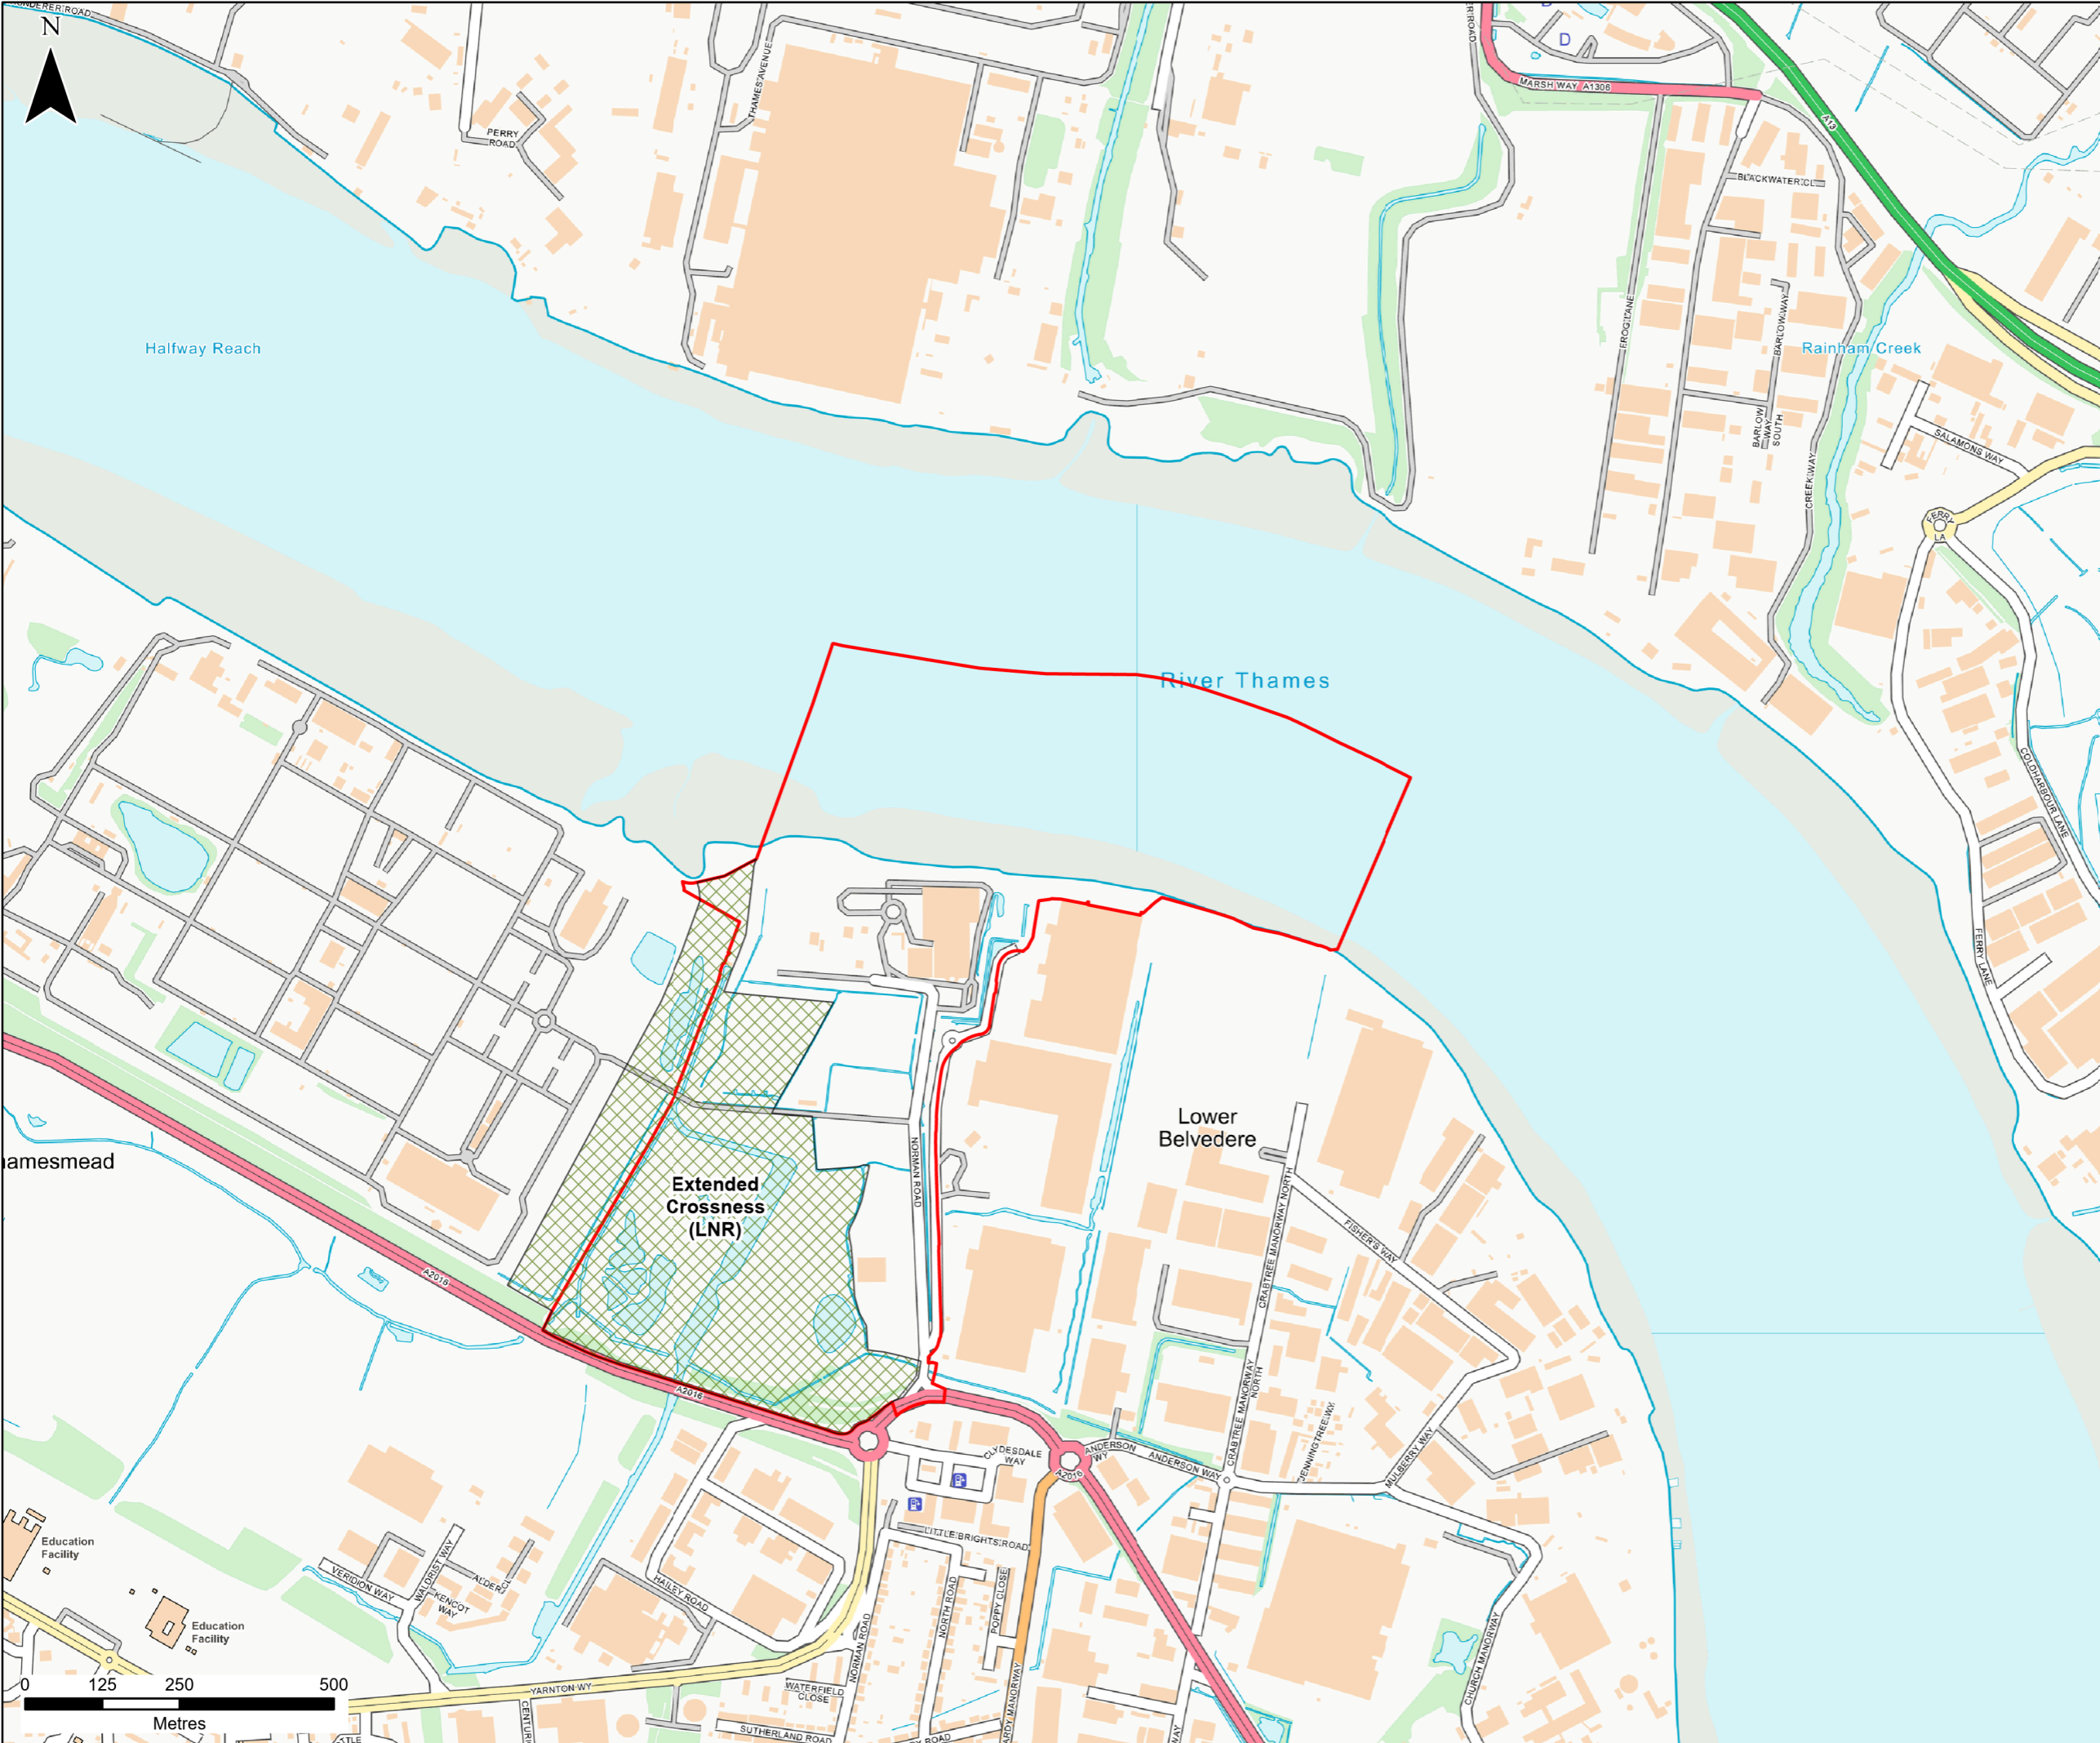

- Legend**
- Site Boundary
 - Extended Local Nature Reserve (LNR)

CONTAINS OS DATA © CROWN COPYRIGHT [AND DATABASE RIGHT] [2024]. OS [0100031673]

P01	NK	DG	SH	20/03/2024
FINAL				
REVISION	DRAWN	CHECKED	APPROVED	DATE
DESCRIPTION				



PROJECT TITLE:
CORY DECARBONISATION PROJECT

DRAWING TITLE:
EXTENDED CROSSNESS LOCAL NATURE RESERVE PLAN
REGULATION (5)(2)(1)
APPLICATION DOCUMENT REFERENCE 2.9

CONFIDENTIALITY: PUBLIC

DRAWN: NK	CHECKED: DG	APPROVED: SH	AUTHORISED: JW
---------------------	-----------------------	------------------------	--------------------------

SCALE @ A3 SIZE: 1:10,000	DATE: 20/03/2024	REVISION: P01
-------------------------------------	----------------------------	-------------------------

DRAWING NUMBER:
EN10128-WSP-00-XX-RP-ENS-0102-P01



DECARBONISATION

10 Dominion Street
Floor 5
Moorgate, London
EC2M 2EF
Contact Tel: 020 7417 5200
Email: enquiries@corygroup.co.uk
corygroup.co.uk