



ENVIRONMENTAL FEATURES PLANS: 2.7



DECARBONISATION

Cory Decarbonisation Project

PINS Reference: EN010128

March 2024

Revision P01

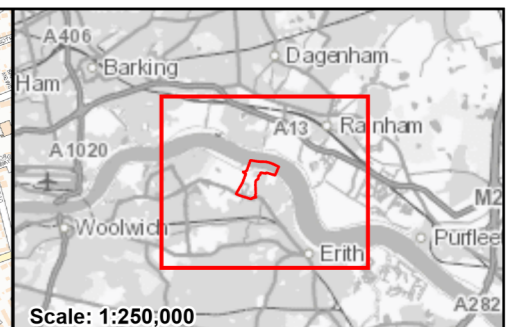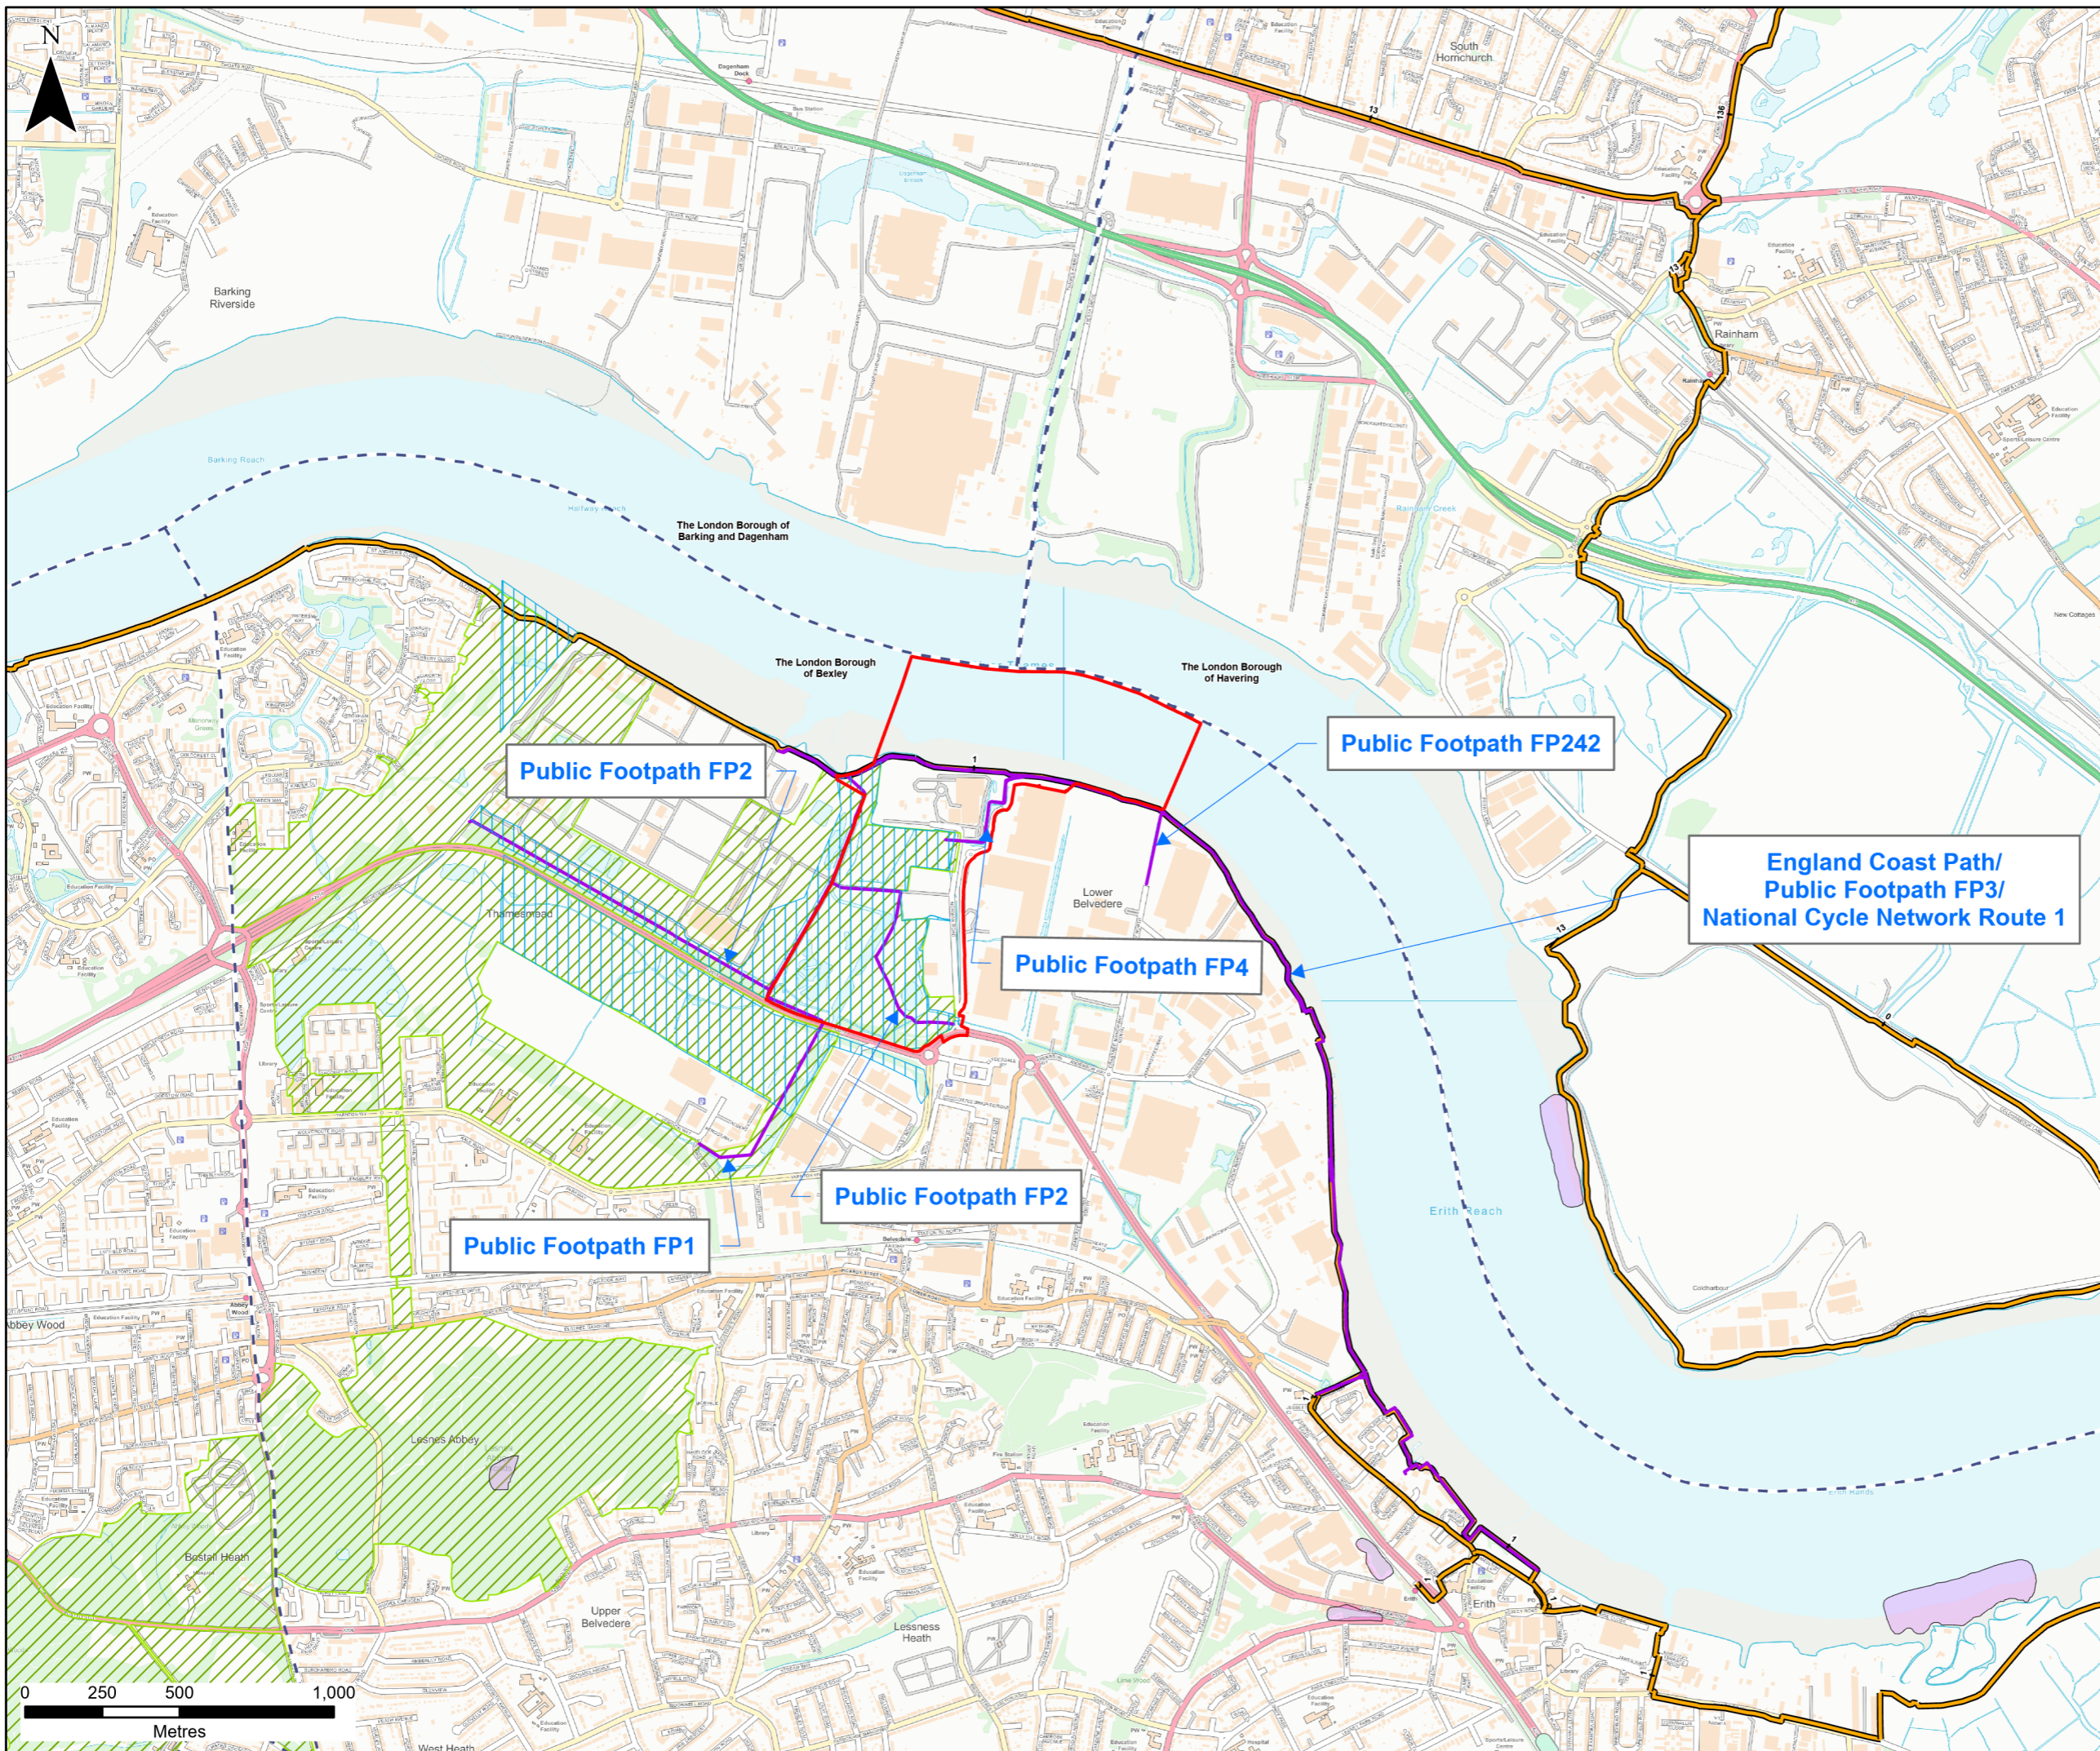

Scale: 1:250,000

- Legend**
- Site Boundary
 - Public Rights of Way
 - National Cycle Network
 - Local Authority Boundary
 - Metropolitan Open Land
 - Southeast London Green Chain
 - Regionally and Locally Important Geological Sites

Public Footpath FP2


Public Footpath FP242

England Coast Path/
Public Footpath FP3/
National Cycle Network Route 1

Public Footpath FP4

Public Footpath FP1

Public Footpath FP2

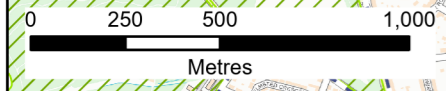

CONTAINS OS DATA © CROWN COPYRIGHT [AND DATABASE RIGHT] [2024] OS [0100031673]

P01	NK	DG	SH	20/03/2024
-----	----	----	----	------------

FINAL				
REVISION	DRAWN	CHECKED	APPROVED	DATE
DESCRIPTION				



PROJECT TITLE:
CORY DECARBONISATION PROJECT



DRAWING TITLE:
ENVIRONMENTAL FEATURES PLAN
REGULATION (5)(2)(I)
APPLICATION DOCUMENT REFERENCE 2.7
SHEET 1: PUBLIC RIGHTS OF WAY, CYCLE ROUTES
AND METROPOLITAN OPEN LAND

CONFIDENTIALITY PUBLIC

DRAWN:	CHECKED:	APPROVED:	AUTHORISED:
NK	DG	SH	JW

SCALE @ A3 SIZE:	DATE:	REVISION:
1:20,000	20/03/2024	P01

DRAWING NUMBER:
EN10128-WSP-00-XX-PL-ENS-0001-P01

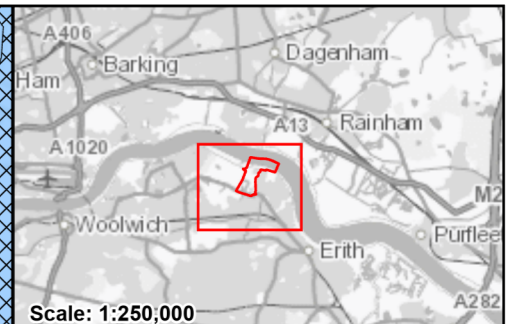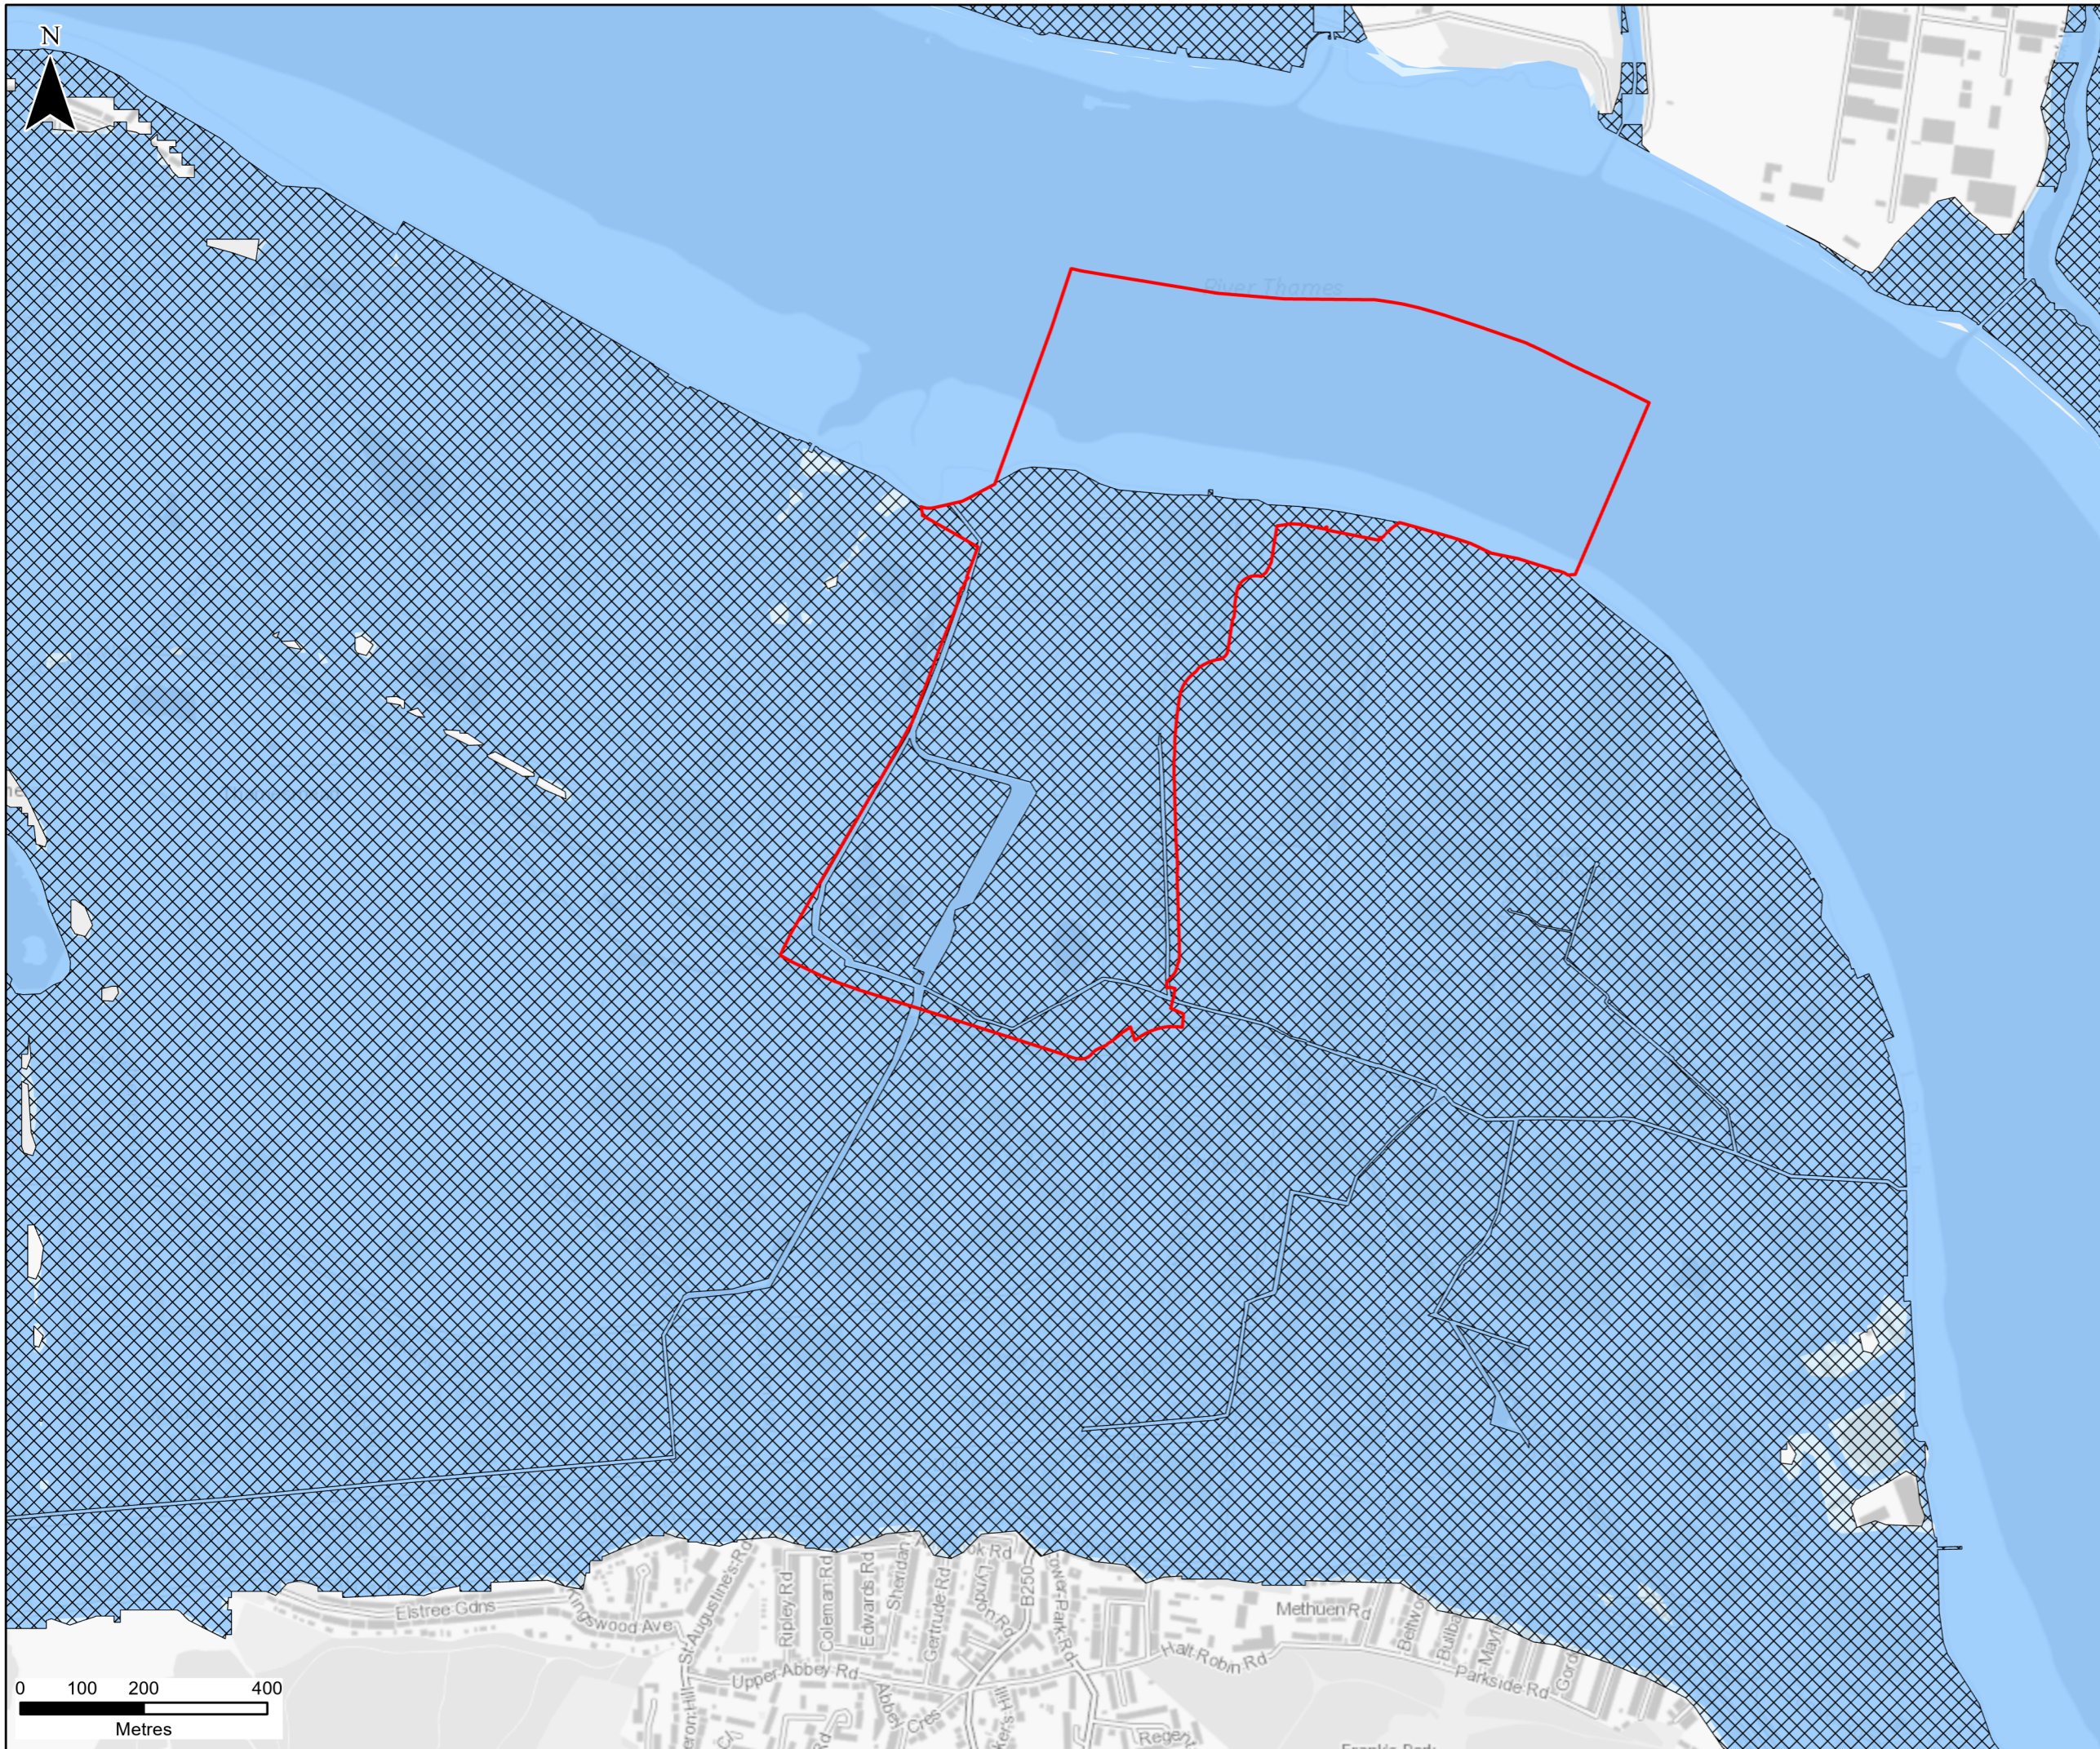

Scale: 1:250,000

Legend

- Site Boundary
- Flood Zone 2
- Flood Zone 3
- Reduction In Risk

CONTAINS OS DATA © CROWN COPYRIGHT [AND DATABASE RIGHT] [2024].

P01	NK	JF	SH	20/03/2024
-----	----	----	----	------------

FINAL				
REVISION	DRAWN	CHECKED	APPROVED	DATE
DESCRIPTION				



PROJECT TITLE:
CORY DECARBONISATION PROJECT


DRAWING TITLE:
ENVIRONMENTAL FEATURES PLAN
REGULATION (5)(2)(I)
APPLICATION DOCUMENT REFERENCE 2.7
SHEET 2: FLOOD ZONES



CONFIDENTIALITY: PUBLIC

DRAWN: NK	CHECKED: JF	APPROVED: SH	AUTHORISED: JW
---------------------	-----------------------	------------------------	--------------------------



SCALE @ A3 SIZE: 1:10,000	DATE: 20/03/2024	REVISION: P01
-------------------------------------	----------------------------	-------------------------

DRAWING NUMBER:
EN10128-WSP-00-XX-PL-ENS-0002-P01

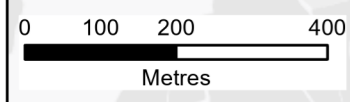

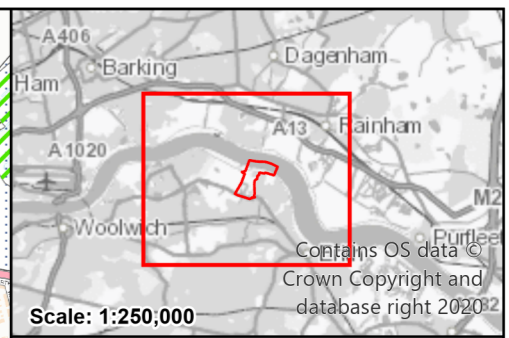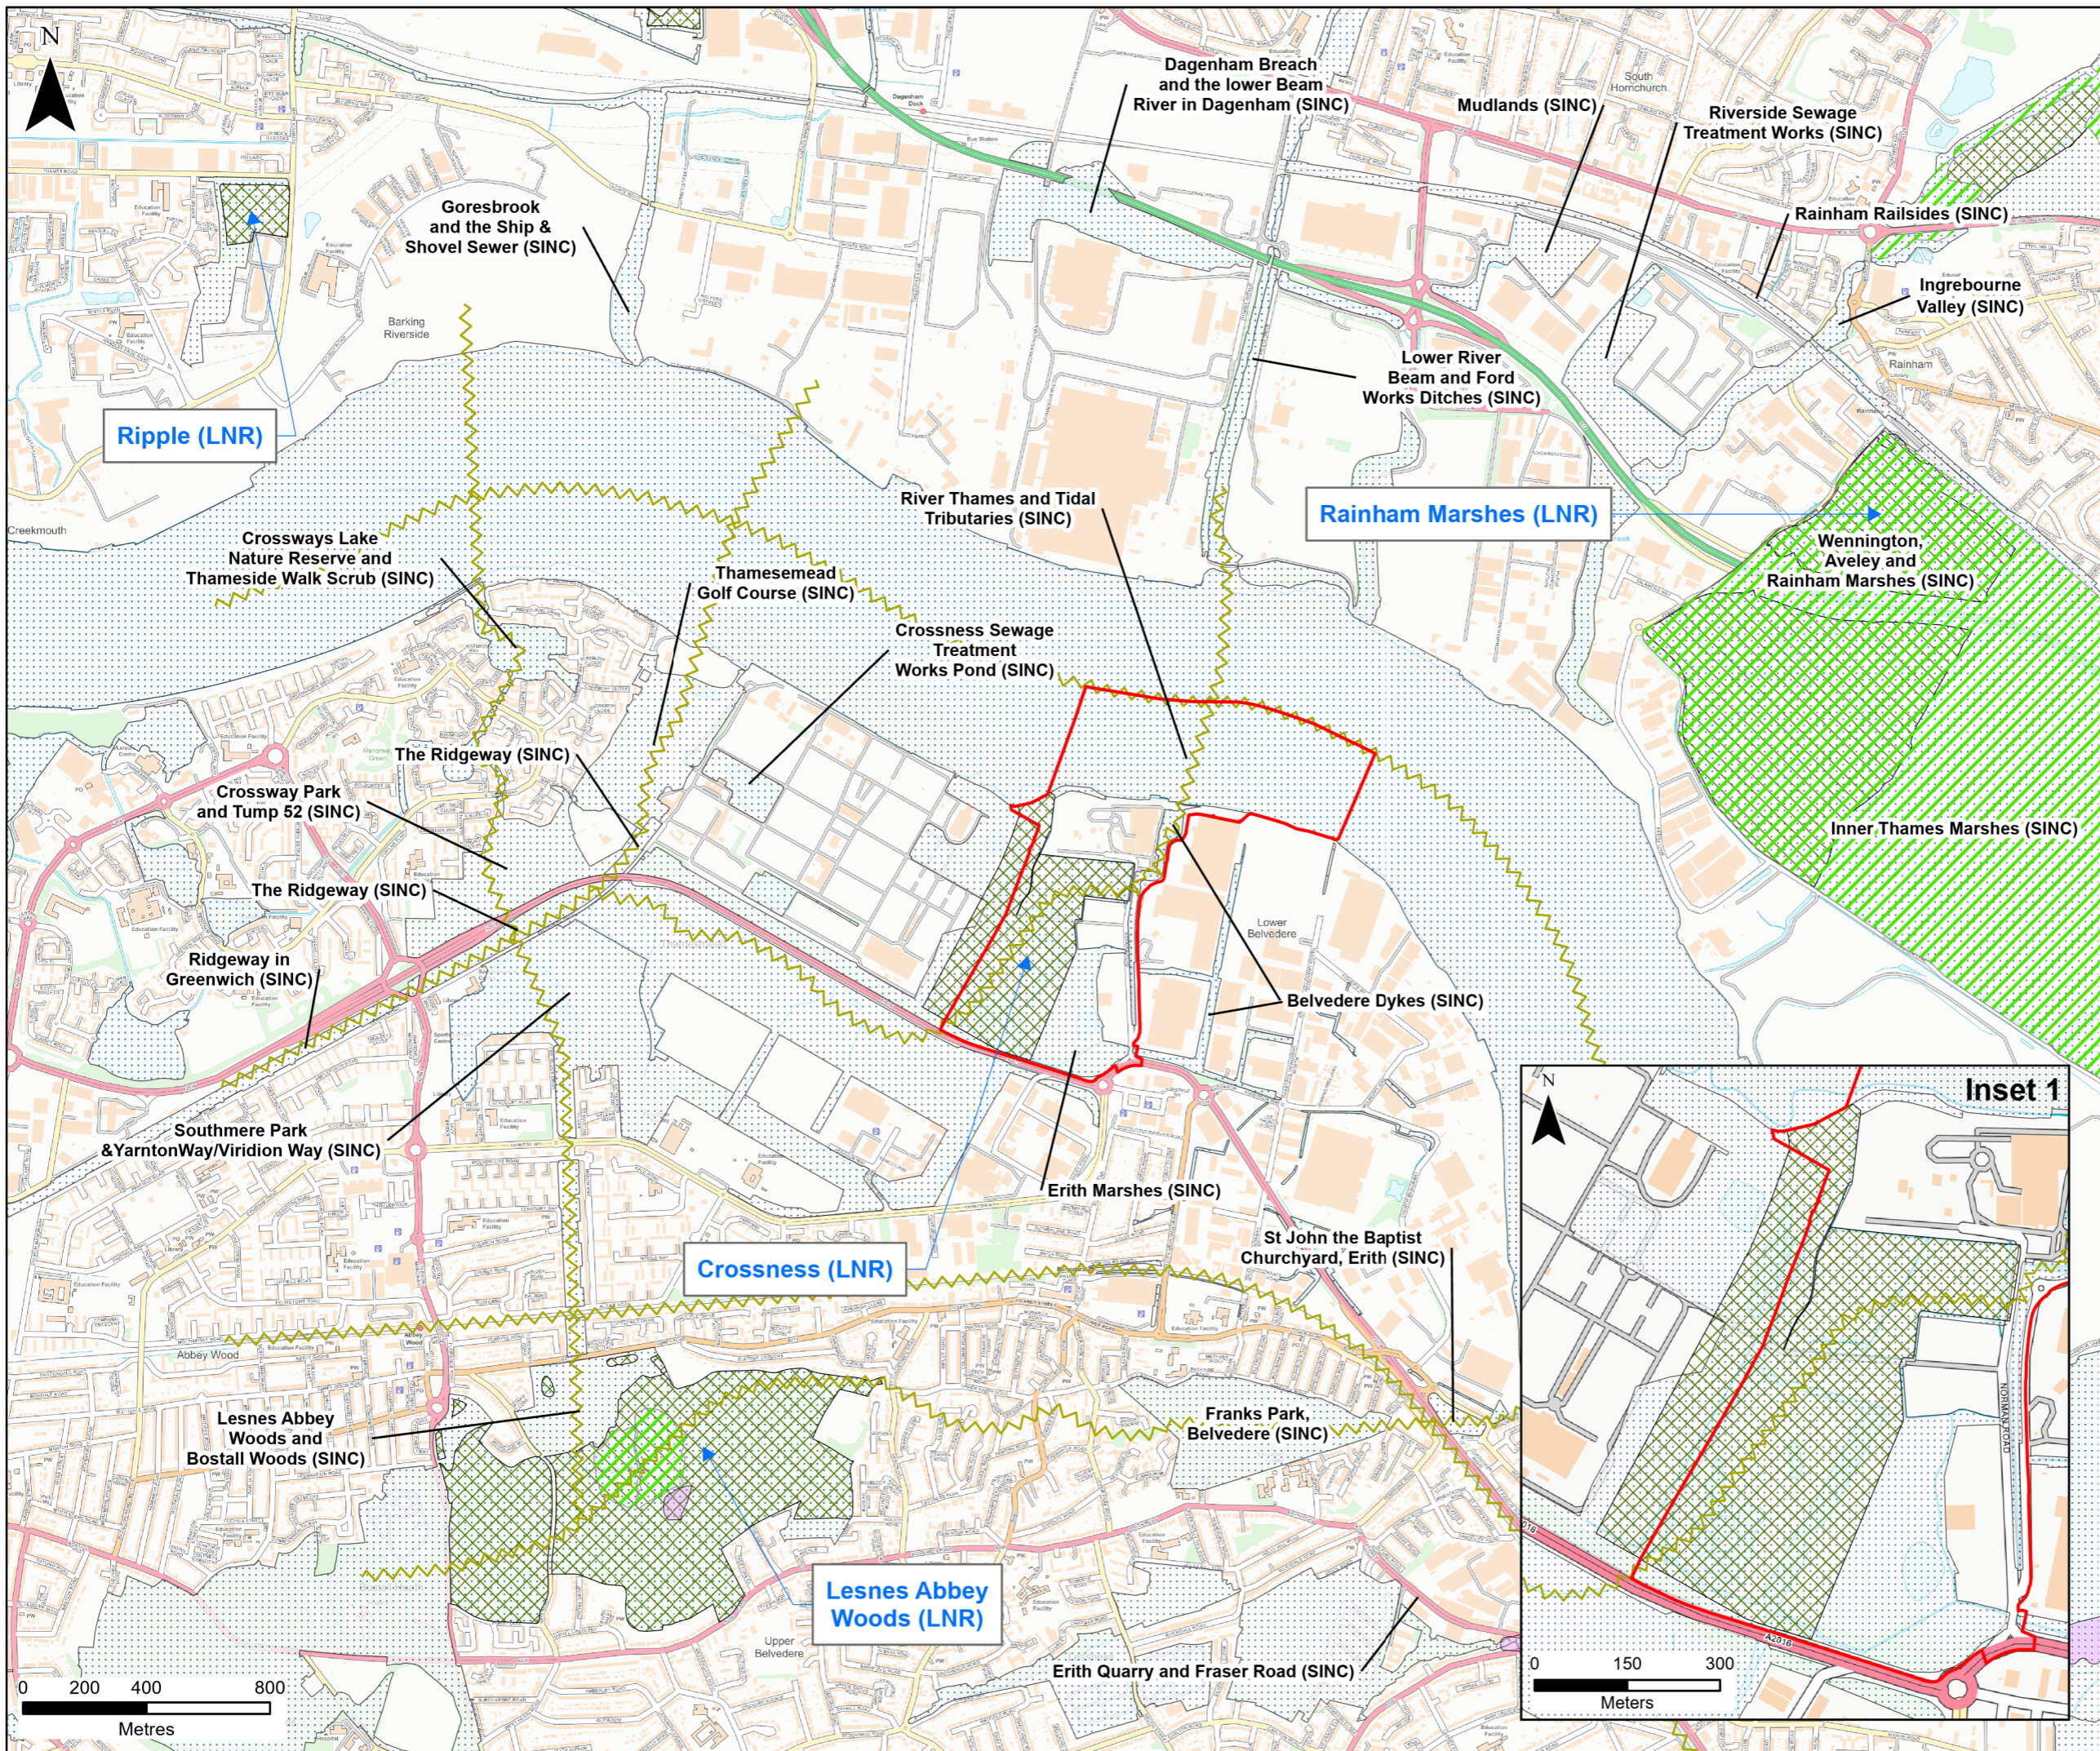

- Scale: 1:250,000
- Legend**
- Site Boundary
 - Sites of Special Scientific Interest (SSSI)
 - Local Nature Reserve (LNR)
 - Sites of Importance for Nature Conservation (SINC)
 - Regionally and Locally Important Geological Sites (RIGS)
 - Wildlife Corridor

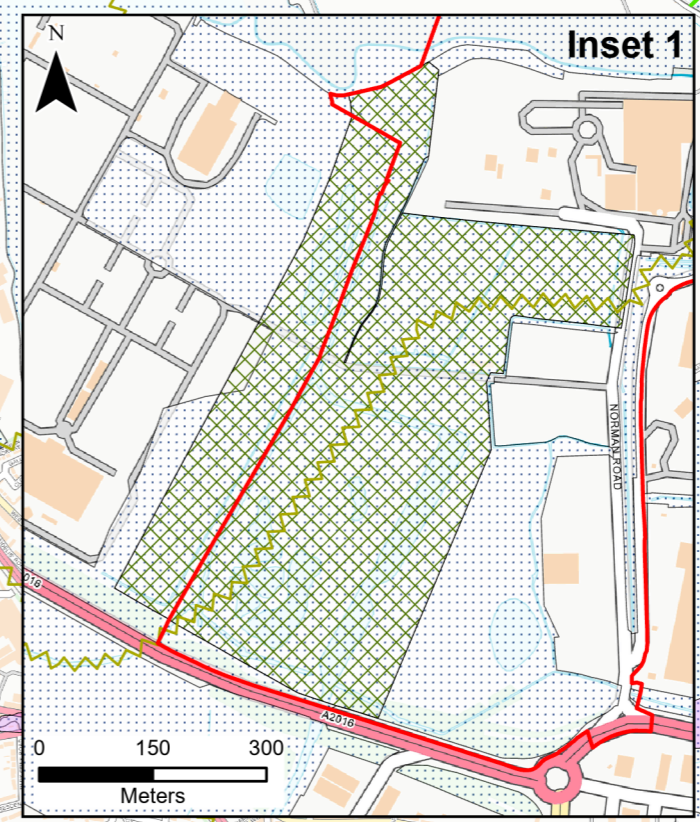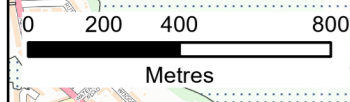

CONTAINS OS DATA © CROWN COPYRIGHT [AND DATABASE RIGHT] [2024] OS [0100031673]

P01	NK	DG	SH	20/03/2024
FINAL				
REVISION	DRAWN	CHECKED	APPROVED	DATE
DESCRIPTION				




PROJECT TITLE:
CORY DECARBONISATION PROJECT

DRAWING TITLE:
ENVIRONMENTAL FEATURES PLAN
REGULATION (5)(2)(I)
APPLICATION DOCUMENT REFERENCE 2.7
SHEET 3: STATUTORY AND NON-STATUTORY
ECOLOGICAL DESIGNATED SITES

CONFIDENTIALITY: PUBLIC

DRAWN: NK	CHECKED: DG	APPROVED: SH	AUTHORISED: JW
SCALE @ A3 SIZE: 1:20,000	DATE: 20/03/2024	REVISION: P01	

DRAWING NUMBER:
EN10128-WSP-00-XX-PL-ENS-0003-P01

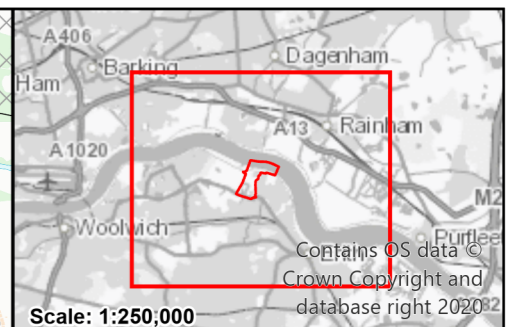

Scale: 1:250,000

- Legend**
- Site Boundary
 - Historic Landfill Site
 - Conservation Area
 - Scheduled Monument
 - ▲ Grade I Listed Building
 - ▲ Grade II Listed Building
 - Other Heritage Feature (Considered in the ES Assessments)

CONTAINS OS DATA © CROWN COPYRIGHT [AND DATABASE RIGHT] [2024] OS [0100031673]

P01	NK	DG	SH	20/03/2024
FINAL				
REVISION	DRAWN	CHECKED	APPROVED	DATE
DESCRIPTION				



PROJECT TITLE:
CORY DECARBONISATION PROJECT

DRAWING TITLE:
ENVIRONMENTAL FEATURES PLAN
REGULATION (5)(2)(1)
APPLICATION DOCUMENT REFERENCE 2.7
SHEET 4: HERITAGE FEATURES

CONFIDENTIALITY: PUBLIC

DRAWN: NK	CHECKED: DG	APPROVED: SH	AUTHORISED: JW
---------------------	-----------------------	------------------------	--------------------------

SCALE @ A3 SIZE: 1:25,000	DATE: 20/03/2024	REVISION: P01
-------------------------------------	----------------------------	-------------------------

DRAWING NUMBER:
EN10128-WSP-00-XX-PL-ENS-0004-P01





DECARBONISATION

10 Dominion Street
Floor 5
Moorgate, London
EC2M 2EF
Contact Tel: 020 7417 5200
Email: enquiries@corygroup.co.uk
corygroup.co.uk