



TRAFFIC REGULATION MEASURES: 2.6


DECARBONISATION

Cory Decarbonisation Project

PINS Reference: EN010128

March 2024

Revision P01

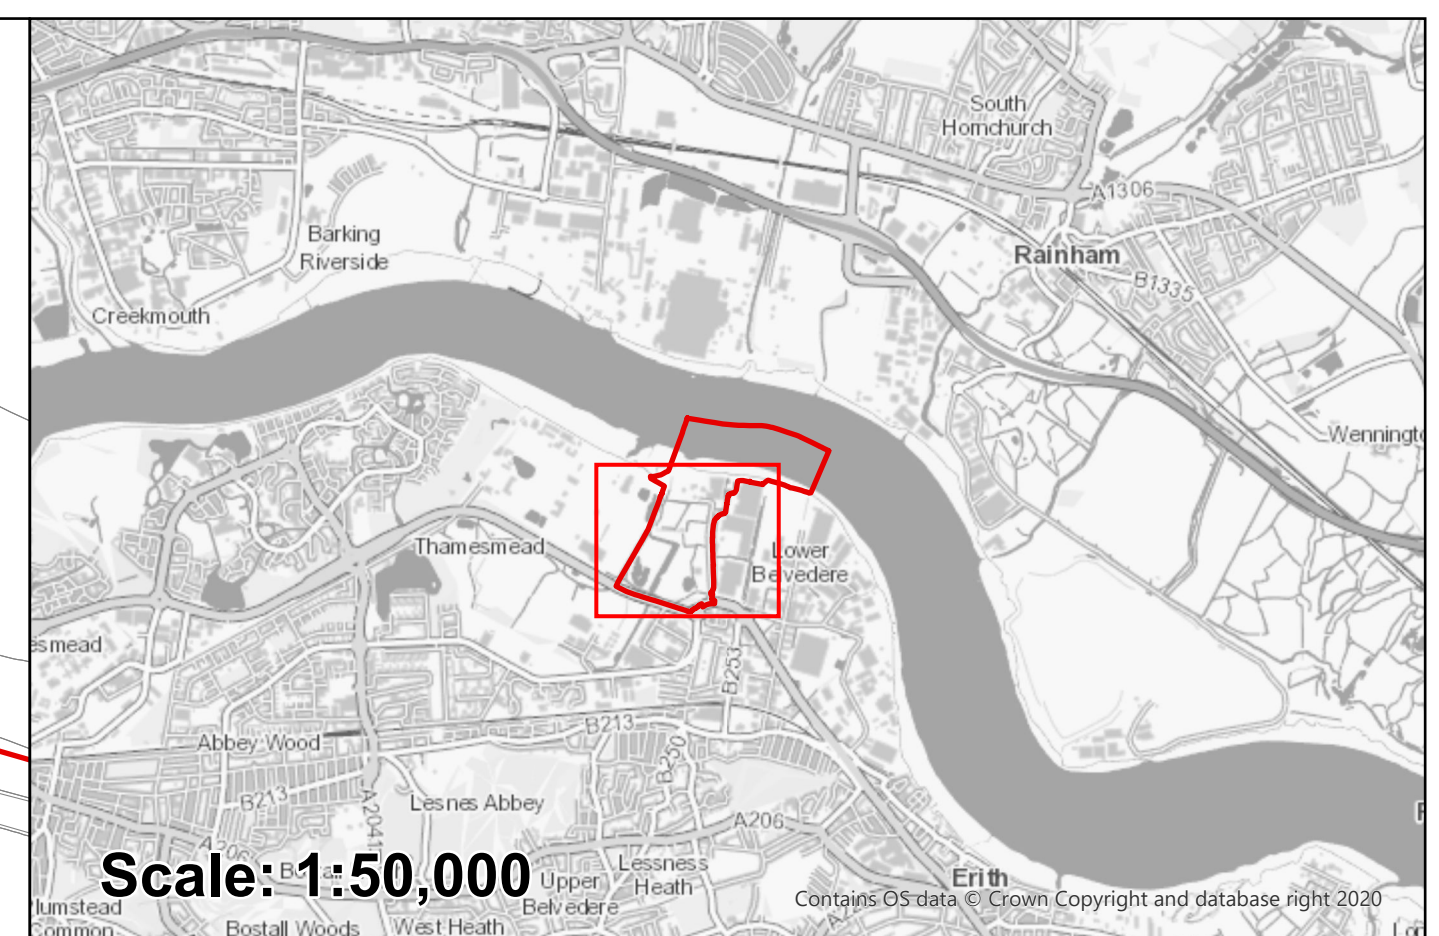

Scale: 1:50,000

- Legend**
- Order limits
 - Temporary Speed Limit and Temporary Signals, Crossings and Lane Closures

Notes: This Traffic Regulation Measures Plan should be read in conjunction with the Development Consent Order and the other plans and documents to be certified under it, in particular Article 18 of the Development Consent Order.

CONTAINS OS DATA © CROWN COPYRIGHT [AND DATABASE RIGHT] [2023] OS [0100031673]

P00	SB	MD	PZ	March 2024
-----	----	----	----	------------

FIRST DRAFT ISSUE				
REVISION	DRAWN	CHECKED	APPROVED	DATE
DESCRIPTION				



PROJECT TITLE:
CORY DECARBONISATION PROJECT

DRAWING TITLE:
TRAFFIC REGULATION MEASURES PLAN.
REGULATION REFERENCE 5(2)(o)
APPLICATION DOCUMENT REFERENCE 2.6
Sheet 1 of 1

CONFIDENTIALITY: For DCO Submission

DRAWN: SB	CHECKED: MD	APPROVED: PZ	AUTHORISED: AV
---------------------	-----------------------	------------------------	--------------------------

SCALE @ A0 SIZE: 1:1,250	DATE: March 2024	REVISION: P01
------------------------------------	----------------------------	-------------------------

DRAWING NUMBER:
EN010128-00-XX-RP-ENS-0204-P01



DECARBONISATION

10 Dominion Street
Floor 5
Moorgate, London
EC2M 2EF
Contact Tel: 020 7417 5200
Email: enquiries@corygroup.co.uk
corygroup.co.uk