



TRAFFIC REGULATION MEASURES: 2.6

DECARBONISATION

Cory Decarbonisation Project

PINS Reference: EN010128


May 2024

Revision P02



QUALITY CONTROL

Document Reference		2.6			
Document Owner		WSP			
Revision	Date	Comments	Author	Check	Approver
P01	March 2024	Submitted with DCO Application	SB	MD	PZ, AV
P02	May 2024	S51 Response	SB	MD	PZ, AV

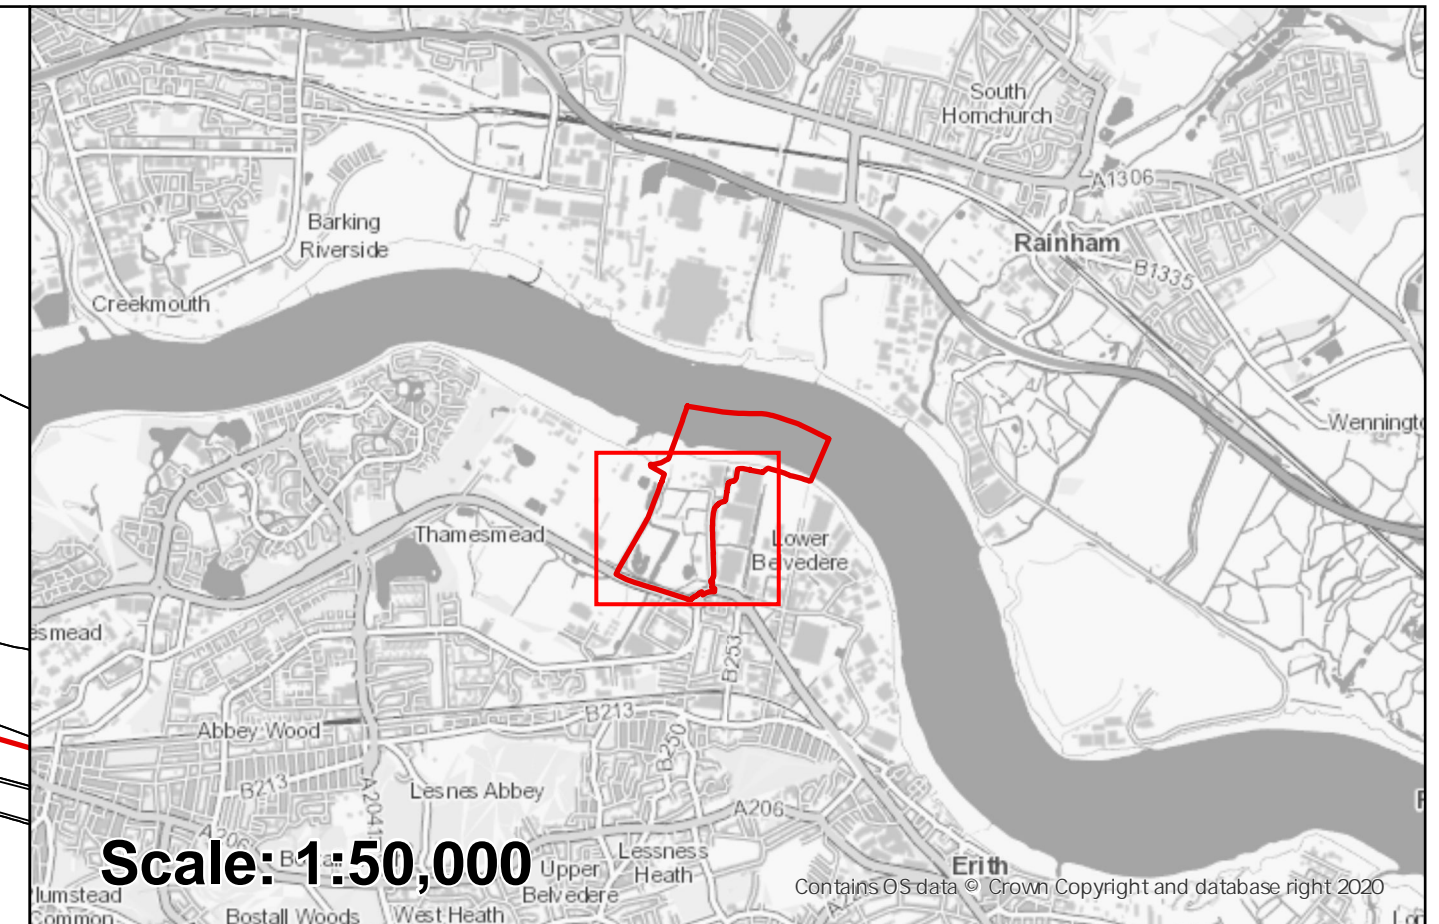

Scale: 1:50,000

- Legend**
- Order limits
 - Temporary Speed Limit and Temporary Signals, Crossings and Lane Closures

Notes: This Traffic Regulation Measures Plan should be read in conjunction with the Development Consent Order and the other plans and documents to be certified under it, in particular Article 18 of the Development Consent Order.

CONTAINS OS DATA © CROWN COPYRIGHT [AND DATABASE RIGHT] [2024] OS [0100031673]

P02	SB	MD	PZ	May 2024
-----	----	----	----	----------

For Section 51 Response

REVISION	DRAWN	CHECKED	APPROVED	DATE
DESCRIPTION				



PROJECT TITLE:
CORY DECARBONISATION PROJECT


DRAWING TITLE:
TRAFFIC REGULATION MEASURES PLAN.
REGULATION REFERENCE 5(2)(c).
APPLICATION DOCUMENT REFERENCE 2.6
Sheet 1 of 1

DRAWING STATUS: For Section 51 Response

DRAWN: SB	CHECKED: MD	APPROVED: PZ	AUTHORISED: AV
---------------------	-----------------------	------------------------	--------------------------

SCALE @ A0 SIZE: 1:1,250	DATE: May 2024	REVISION: P02
------------------------------------	--------------------------	-------------------------

DRAWING NUMBER:
EN010128-00-XX-RP-ENS-0204-P02

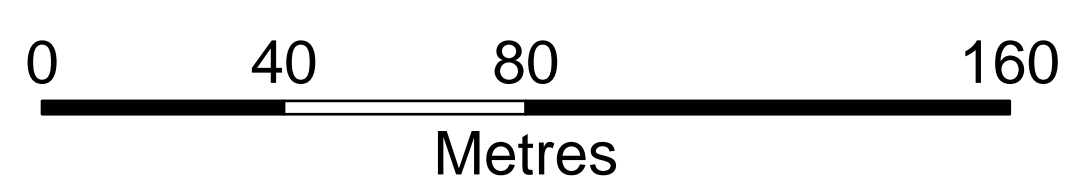



DECARBONISATION

10 Dominion Street
Floor 5
Moorgate, London
EC2M 2EF
Contact Tel: 020 7417 5200
Email: enquiries@corygroup.co.uk
corygroup.co.uk