



# EXTENDED CROSSNESS LOCAL NATURE RESERVE PLAN: 2.9

DECARBONISATION

## Cory Decarbonisation Project

PINS Reference: EN010128

**September 2024**

Revision P03



The Infrastructure Planning (Applications: Prescribed Forms and Procedure) Regulations, 2009 - Regulation 5(2)(l)



## QUALITY CONTROL

---

Document Reference		2.9			
Document Owner		WSP			
Revision	Date	Comments	Author	Check	Approver
P01	March 2024	Submitted with DCO Application	SB	MD	PZ, AV
P02	May 2024	S51 Response	SB	MD	PZ, AV
P03	September 2024	For DCO Examination	SB	MD	PZ, AV

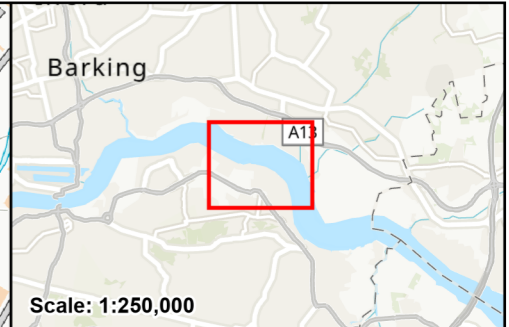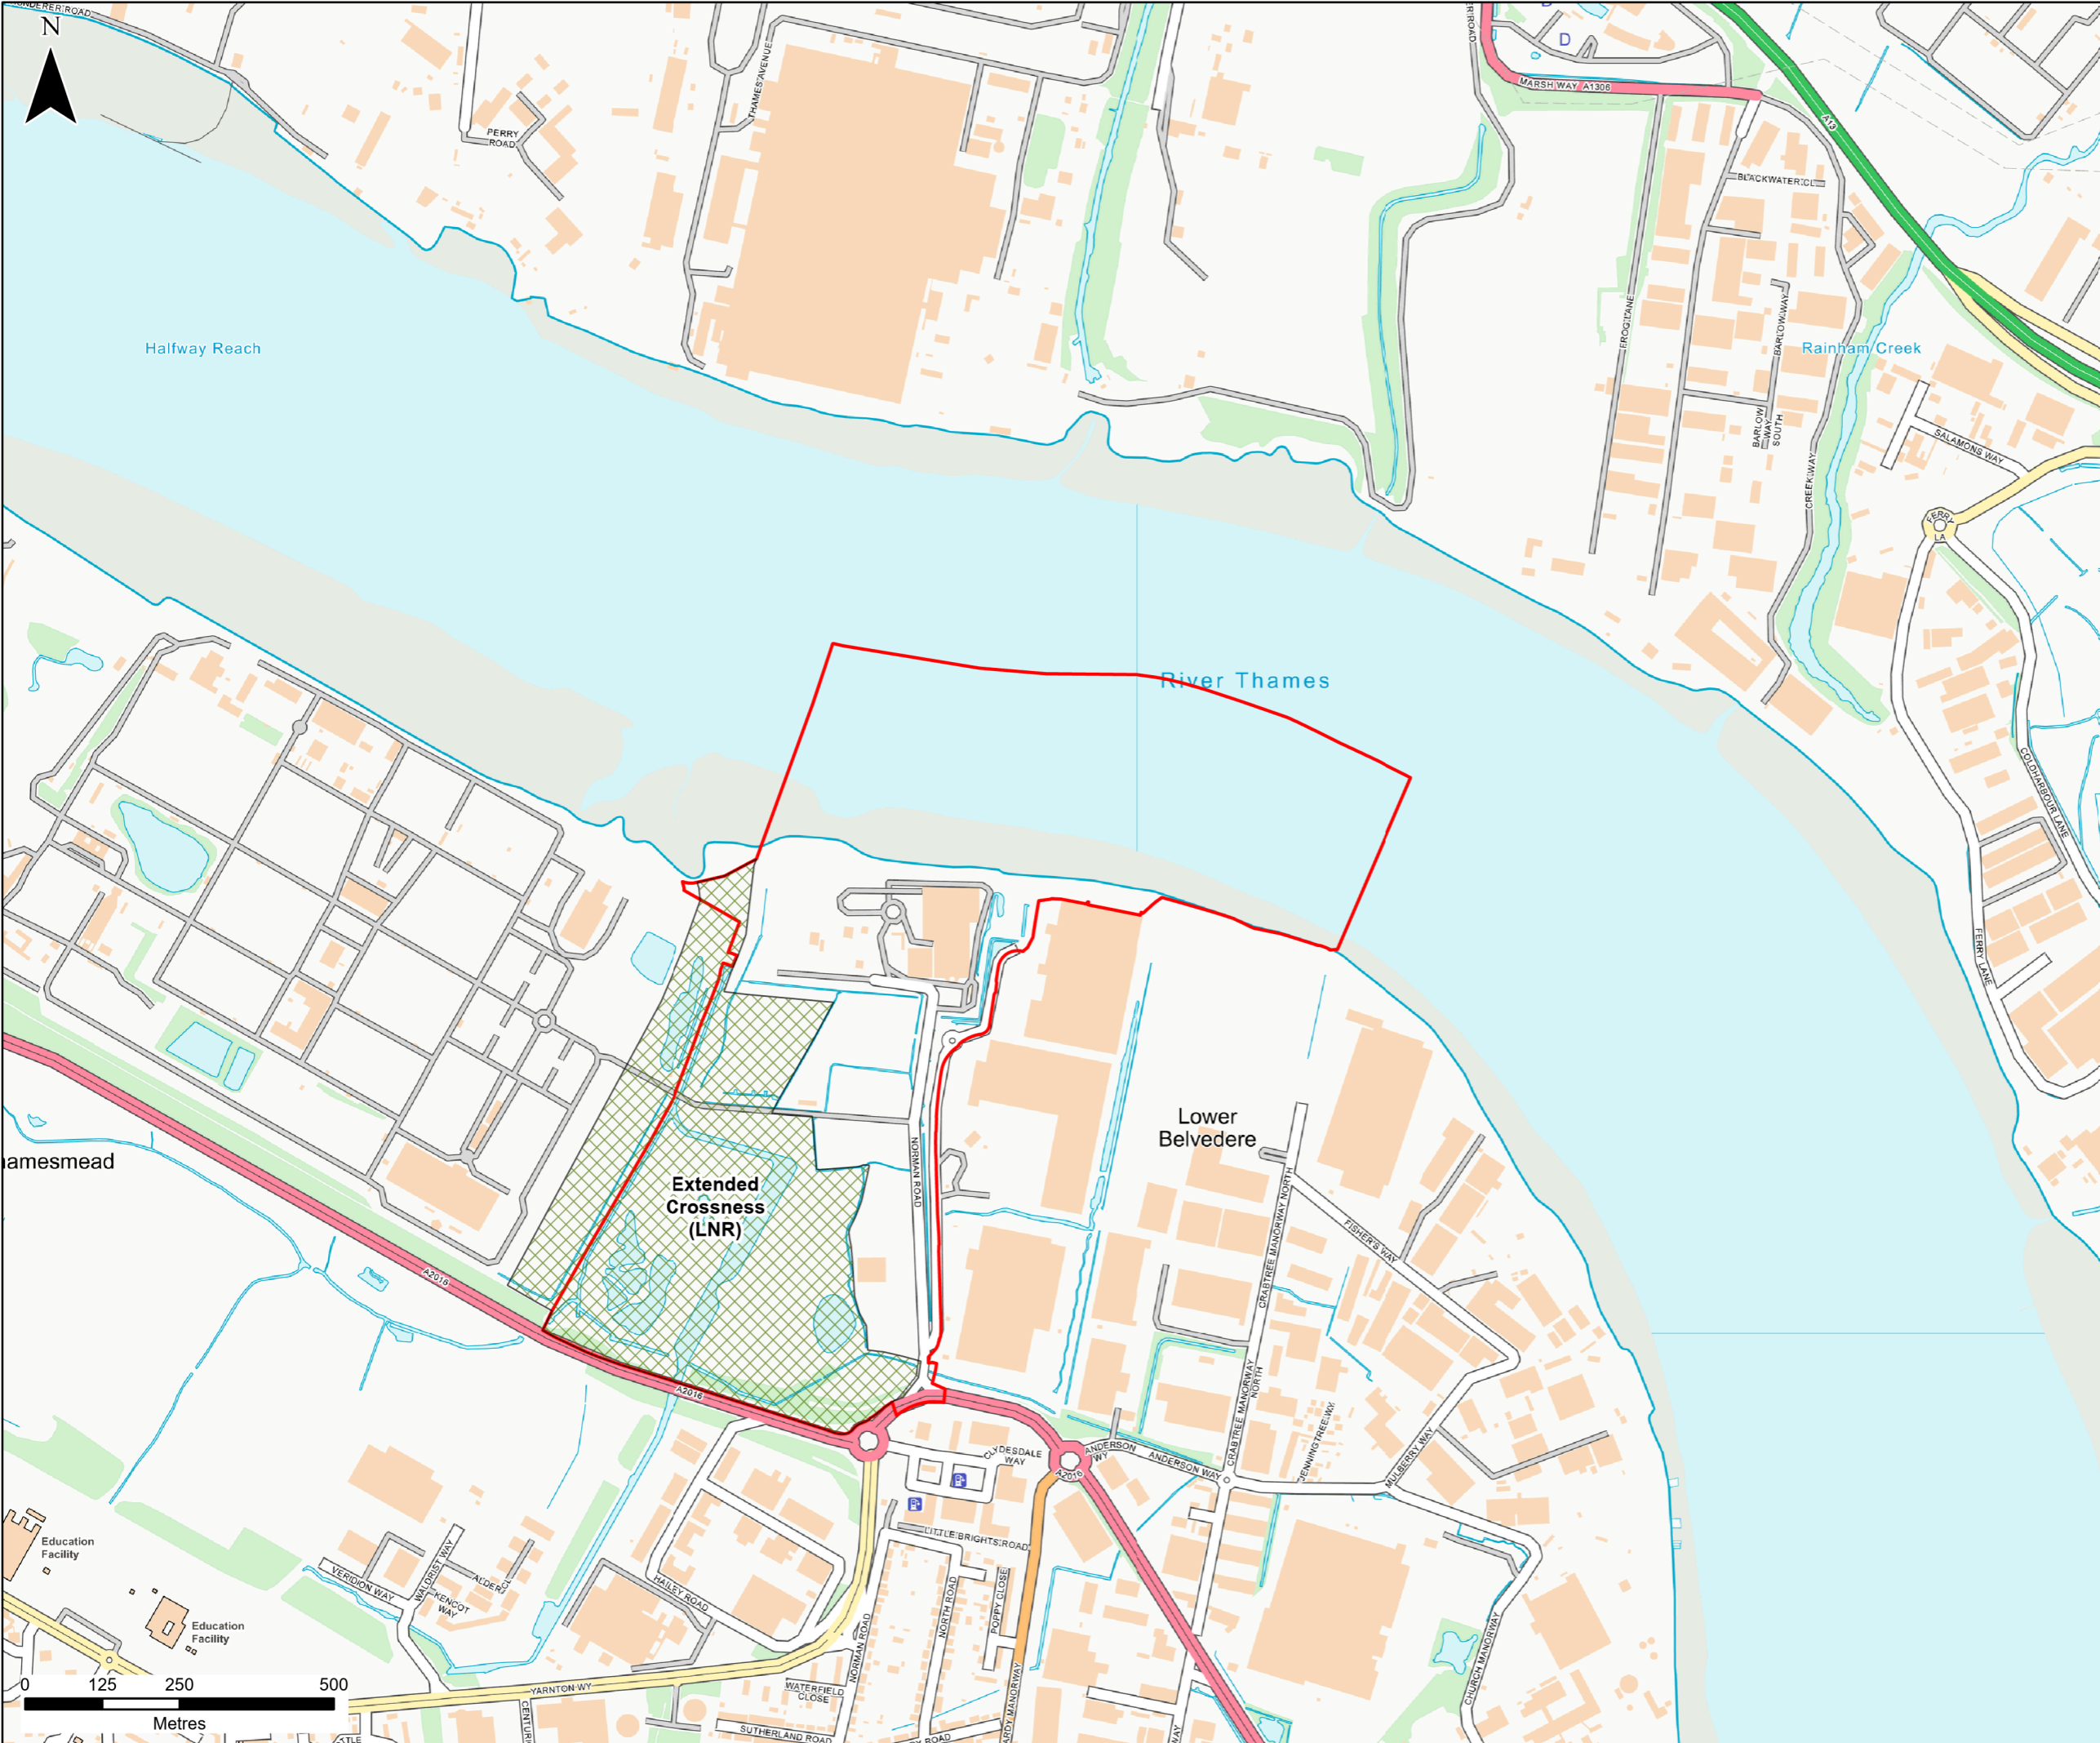

- Legend**
- Site Boundary
  - Extended Local Nature Reserve (LNR)

CONTAINS OS DATA © CROWN COPYRIGHT [AND DATABASE RIGHT] [2024]. OS [0100031673]

P03	NK	DG	SH	September 2024
FOR DCO EXAMINATION				
REVISION	DRAWN	CHECKED	APPROVED	DATE
DESCRIPTION				



**PROJECT TITLE:**  
CORY DECARBONISATION PROJECT

**DRAWING TITLE:**  
DOCUMENT REFERENCE 2.9  
EXTENDED CROSSNESS LOCAL NATURE RESERVE PLAN

**DRAWING STATUS:** FOR DCO EXAMINATION

<b>DRAWN:</b> NK	<b>CHECKED:</b> DG	<b>APPROVED:</b> SH	<b>AUTHORISED:</b> JW
---------------------	-----------------------	------------------------	--------------------------

<b>SCALE @ A3 SIZE:</b> 1:10,000	<b>DATE:</b> September 2024	<b>REVISION:</b> P03
-------------------------------------	--------------------------------	-------------------------

**DRAWING NUMBER:**  
EN010128-00-XX-RP-ENS-0209-P03





## DECARBONISATION

10 Dominion Street  
Floor 5  
Moorgate, London  
EC2M 2EF  
Contact Tel: 020 7417 5200  
Email: [enquiries@corygroup.co.uk](mailto:enquiries@corygroup.co.uk)  
**[corygroup.co.uk](http://corygroup.co.uk)**