

SLOUGH MULTIFUEL EXTENSION PROJECT

[PINS Ref: EN010129]

Drawings and Plans

Land Plan


Application Document Reference: [4.2]

APFP Regulations 5(2)(i)

Revision Number: 1.0

Planning Act 2008
Infrastructure Planning (Applications: Prescribed
Forms and Procedure) Regulations 2009

Plot Date: 28 September 2022 11:26
File Name: C:\Users\Adam\Documents\Management Ltd\Alias & Geospatial Insights - Documents\04 - Personal Folders\Adam Hankinson\00 - Project Data\Slough Multifuel LOP Update - Sep 22\01 - ArcPro\ARD-SLMF-Land-Plan-R1.aprx

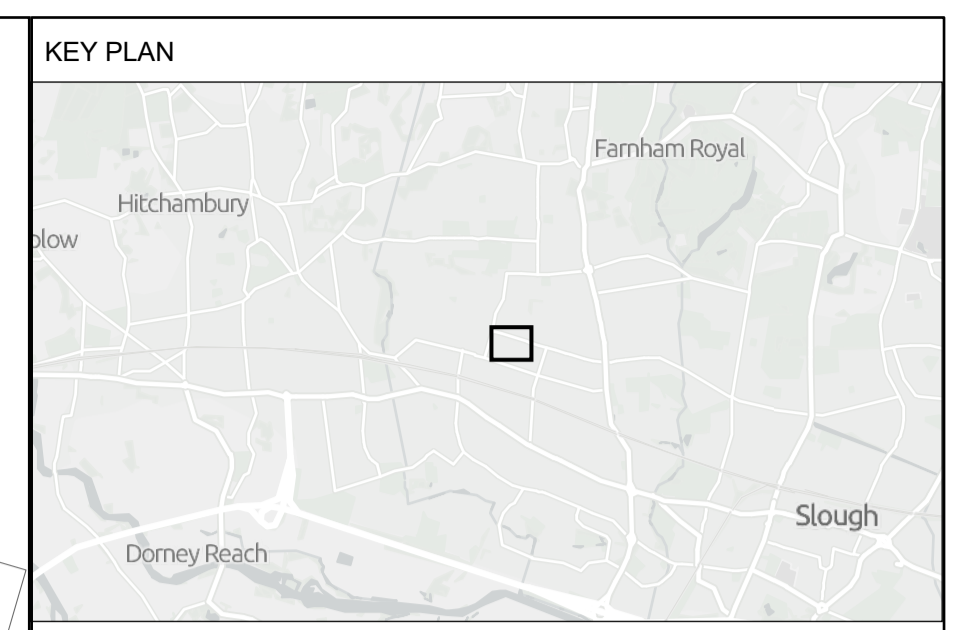

Key
Order Limits
No compulsory acquisition powers sought in DCO

© Crown copyright and database rights 2022 Ordnance Survey 100030649. You are permitted to use this data solely to enable you to respond to, or interact with, the organisation that provided you with the data. You are not permitted to copy, sub-licence, distribute or sell any of this data to third parties in any form.

GB Light Grey: Contains OS data © Crown Copyright and database right 2022
Contains data from OS Zoomstack

Client
AECOM

Designer
ardent
infrastructure and regeneration

Project
SLOUGH MULTIFUEL

Drawing Title
LAND PLAN

Status **FOR INFORMATION** Revision 001
Date 01/09/2022

Scale 1:500 @ A1 Spatial Reference System British National Grid

Drawn By A.HANKINSON Checked By J.WITHINGTON Approved By L.HARTIGAN

Drawing reference
ARD-AEC-SM-LP-001

This document is not to be used in whole or in part other than for the intended purpose and project for which it was prepared and provided.