

# SLOUGH MULTIFUEL EXTENSION PROJECT

[PINS Ref: EN010129]

## Drawings and Plans


### Work Plans

Application Document Reference: [4.3]

APFP Regulations 5(2)(j)

Revision Number: 1.0

Planning Act 2008  
Infrastructure Planning (Applications: Prescribed  
Forms and Procedure) Regulations 2009

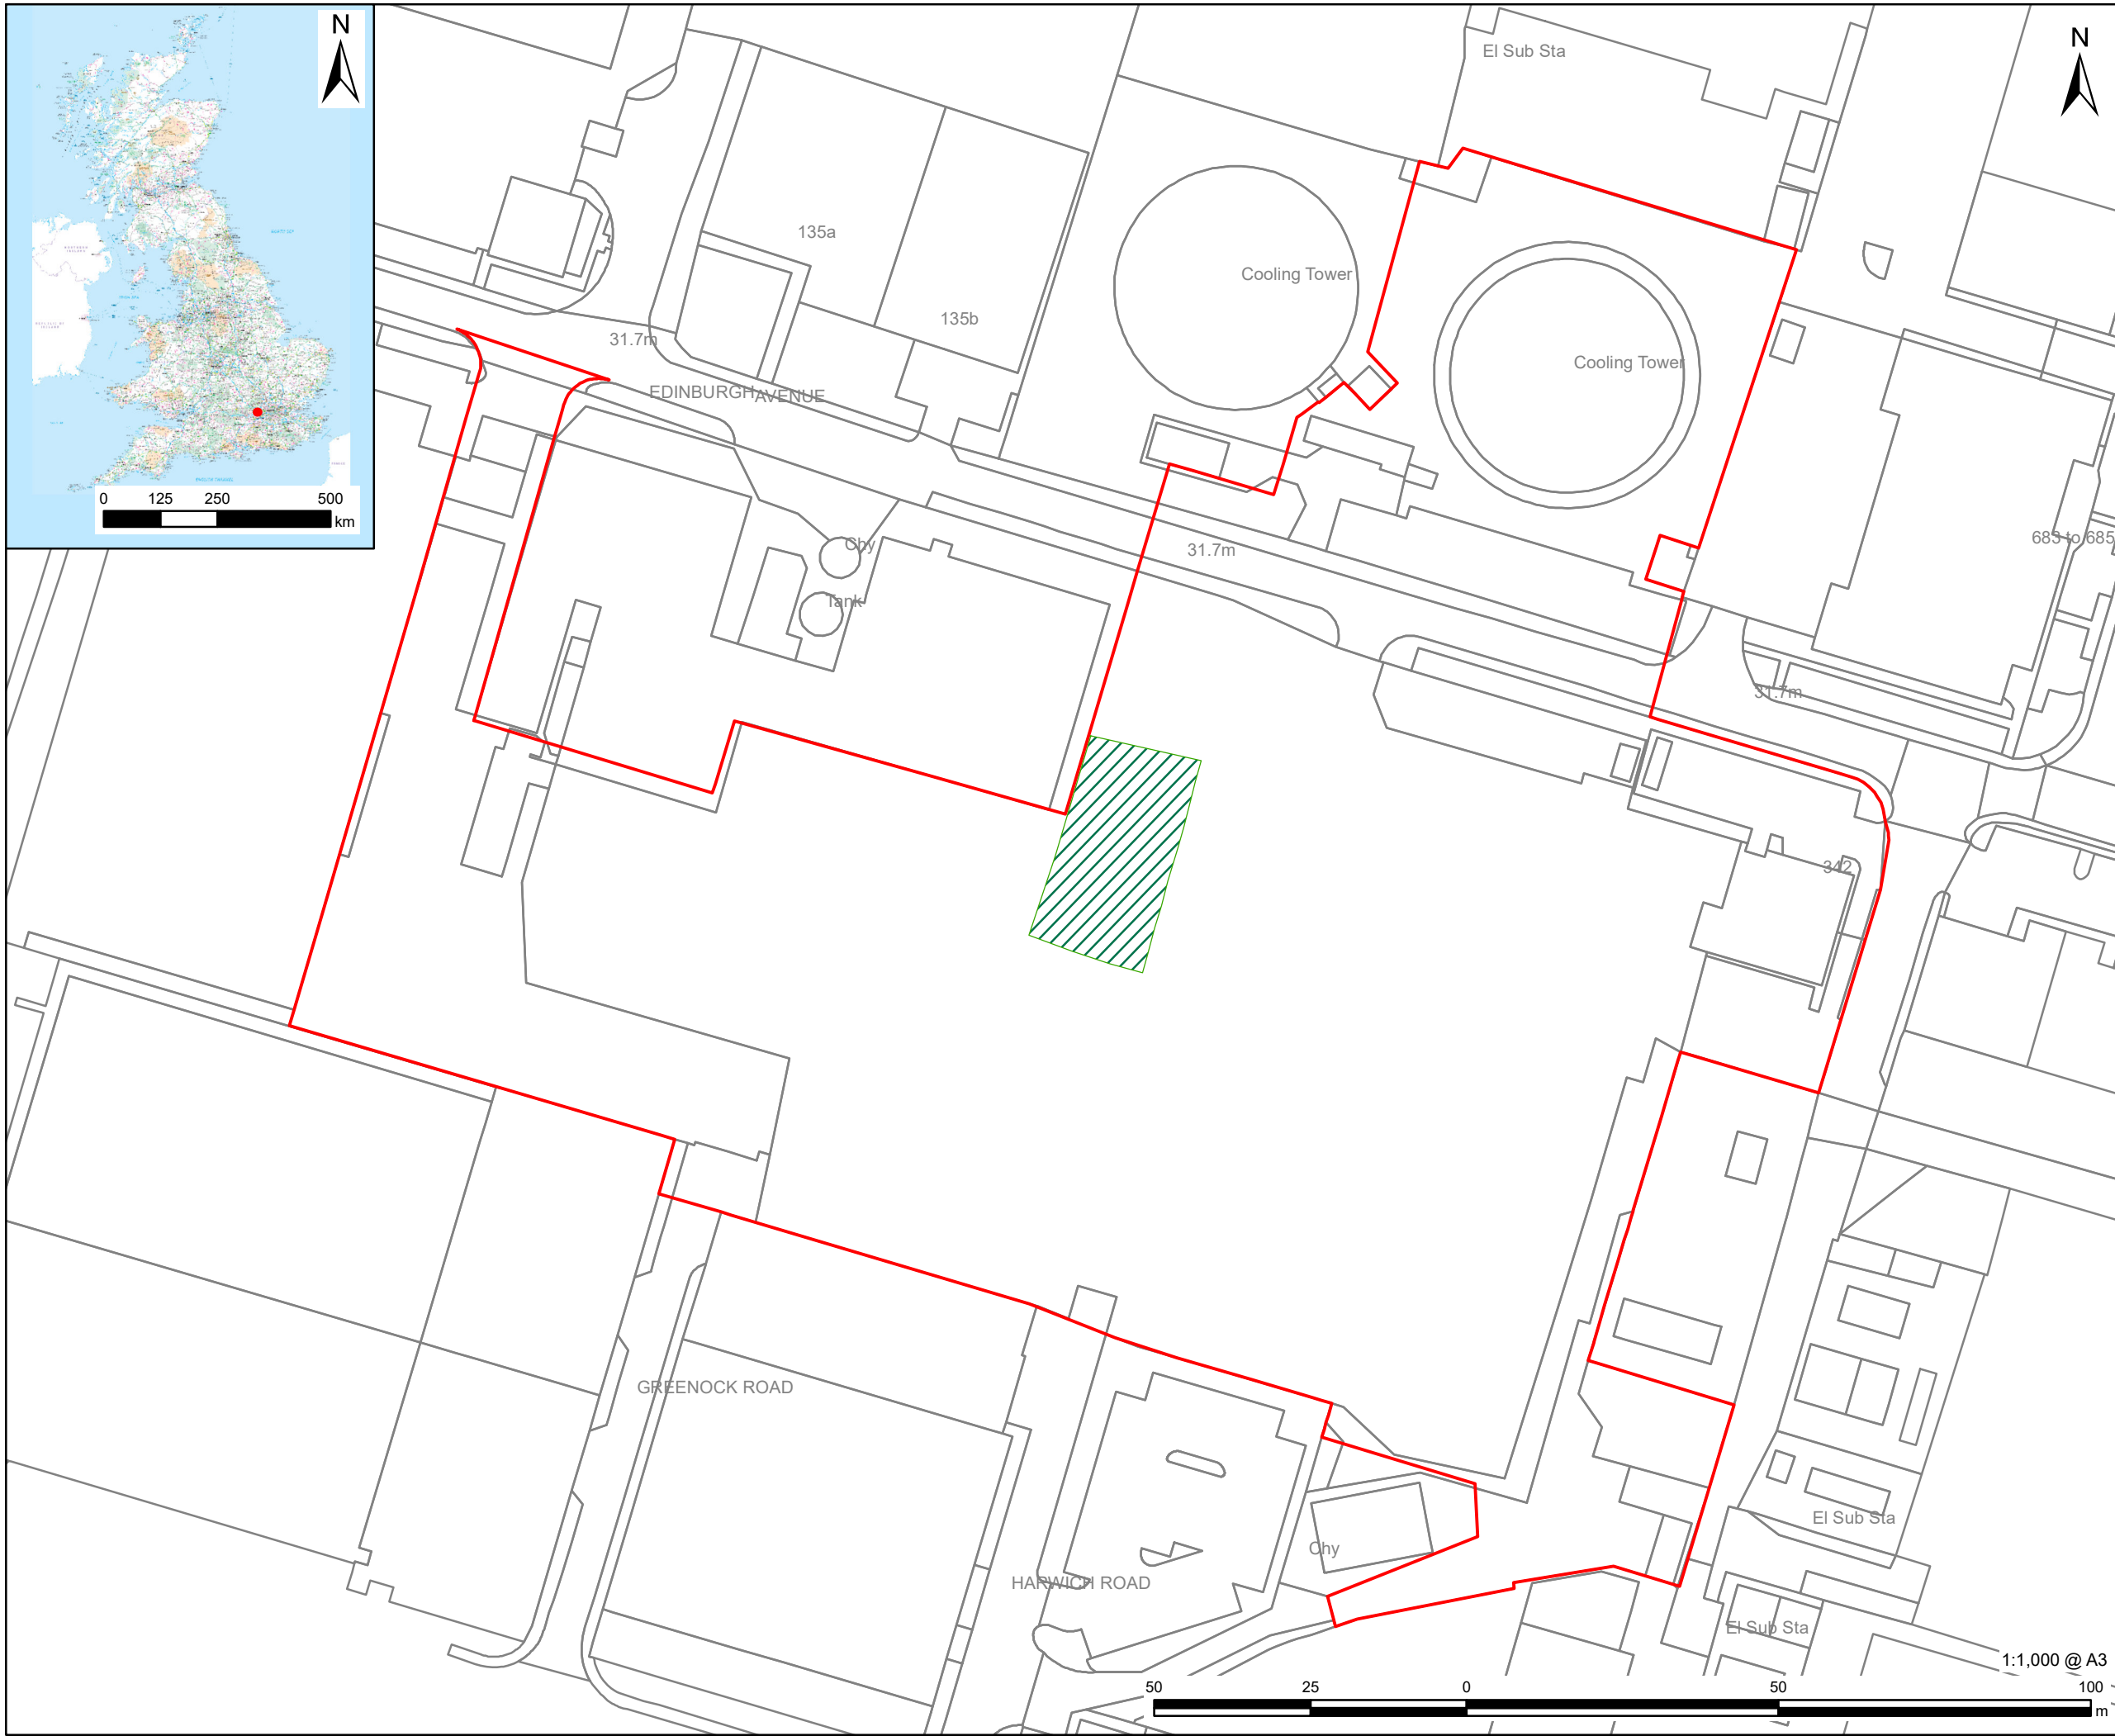

SSE Slough Multifuel

3rd Floor, Portwall Place  
 Portwall Lane  
 Bristol  
 BS1 6NA  
 aecom.com

- Order Limits
- Work No. 1

Service Layer Credits:  
 Reproduced from Ordnance Survey digital  
 map data © Crown copyright [2022]. All  
 rights reserved. Licence number  
 0100031673.

Environmental Statement  
 APFP Regulation 5(2)(j)

EN010129

Works Plans

4.3

This drawing has been prepared for the use of AECOM's client. It may not be used, modified, reproduced or relied upon by third parties, except as agreed by AECOM or as required by law. AECOM accepts no responsibility, and denies any liability whatsoever, to any party that uses or relies on this drawing without AECOM's express written consent. Do not scale this document. All measurements must be obtained from the stated dimensions.

1:1,000 @ A3