


Key

- Order Limits
- Search Area
- Scheduled Monuments
- Grade I Listed Building
- Grade II Listed Building



Layers: Lanpro, 2023
Base map: Reproduced from Ordnance Survey digital map data © Crown copyright 2021. All rights reserved. License number 0100031673

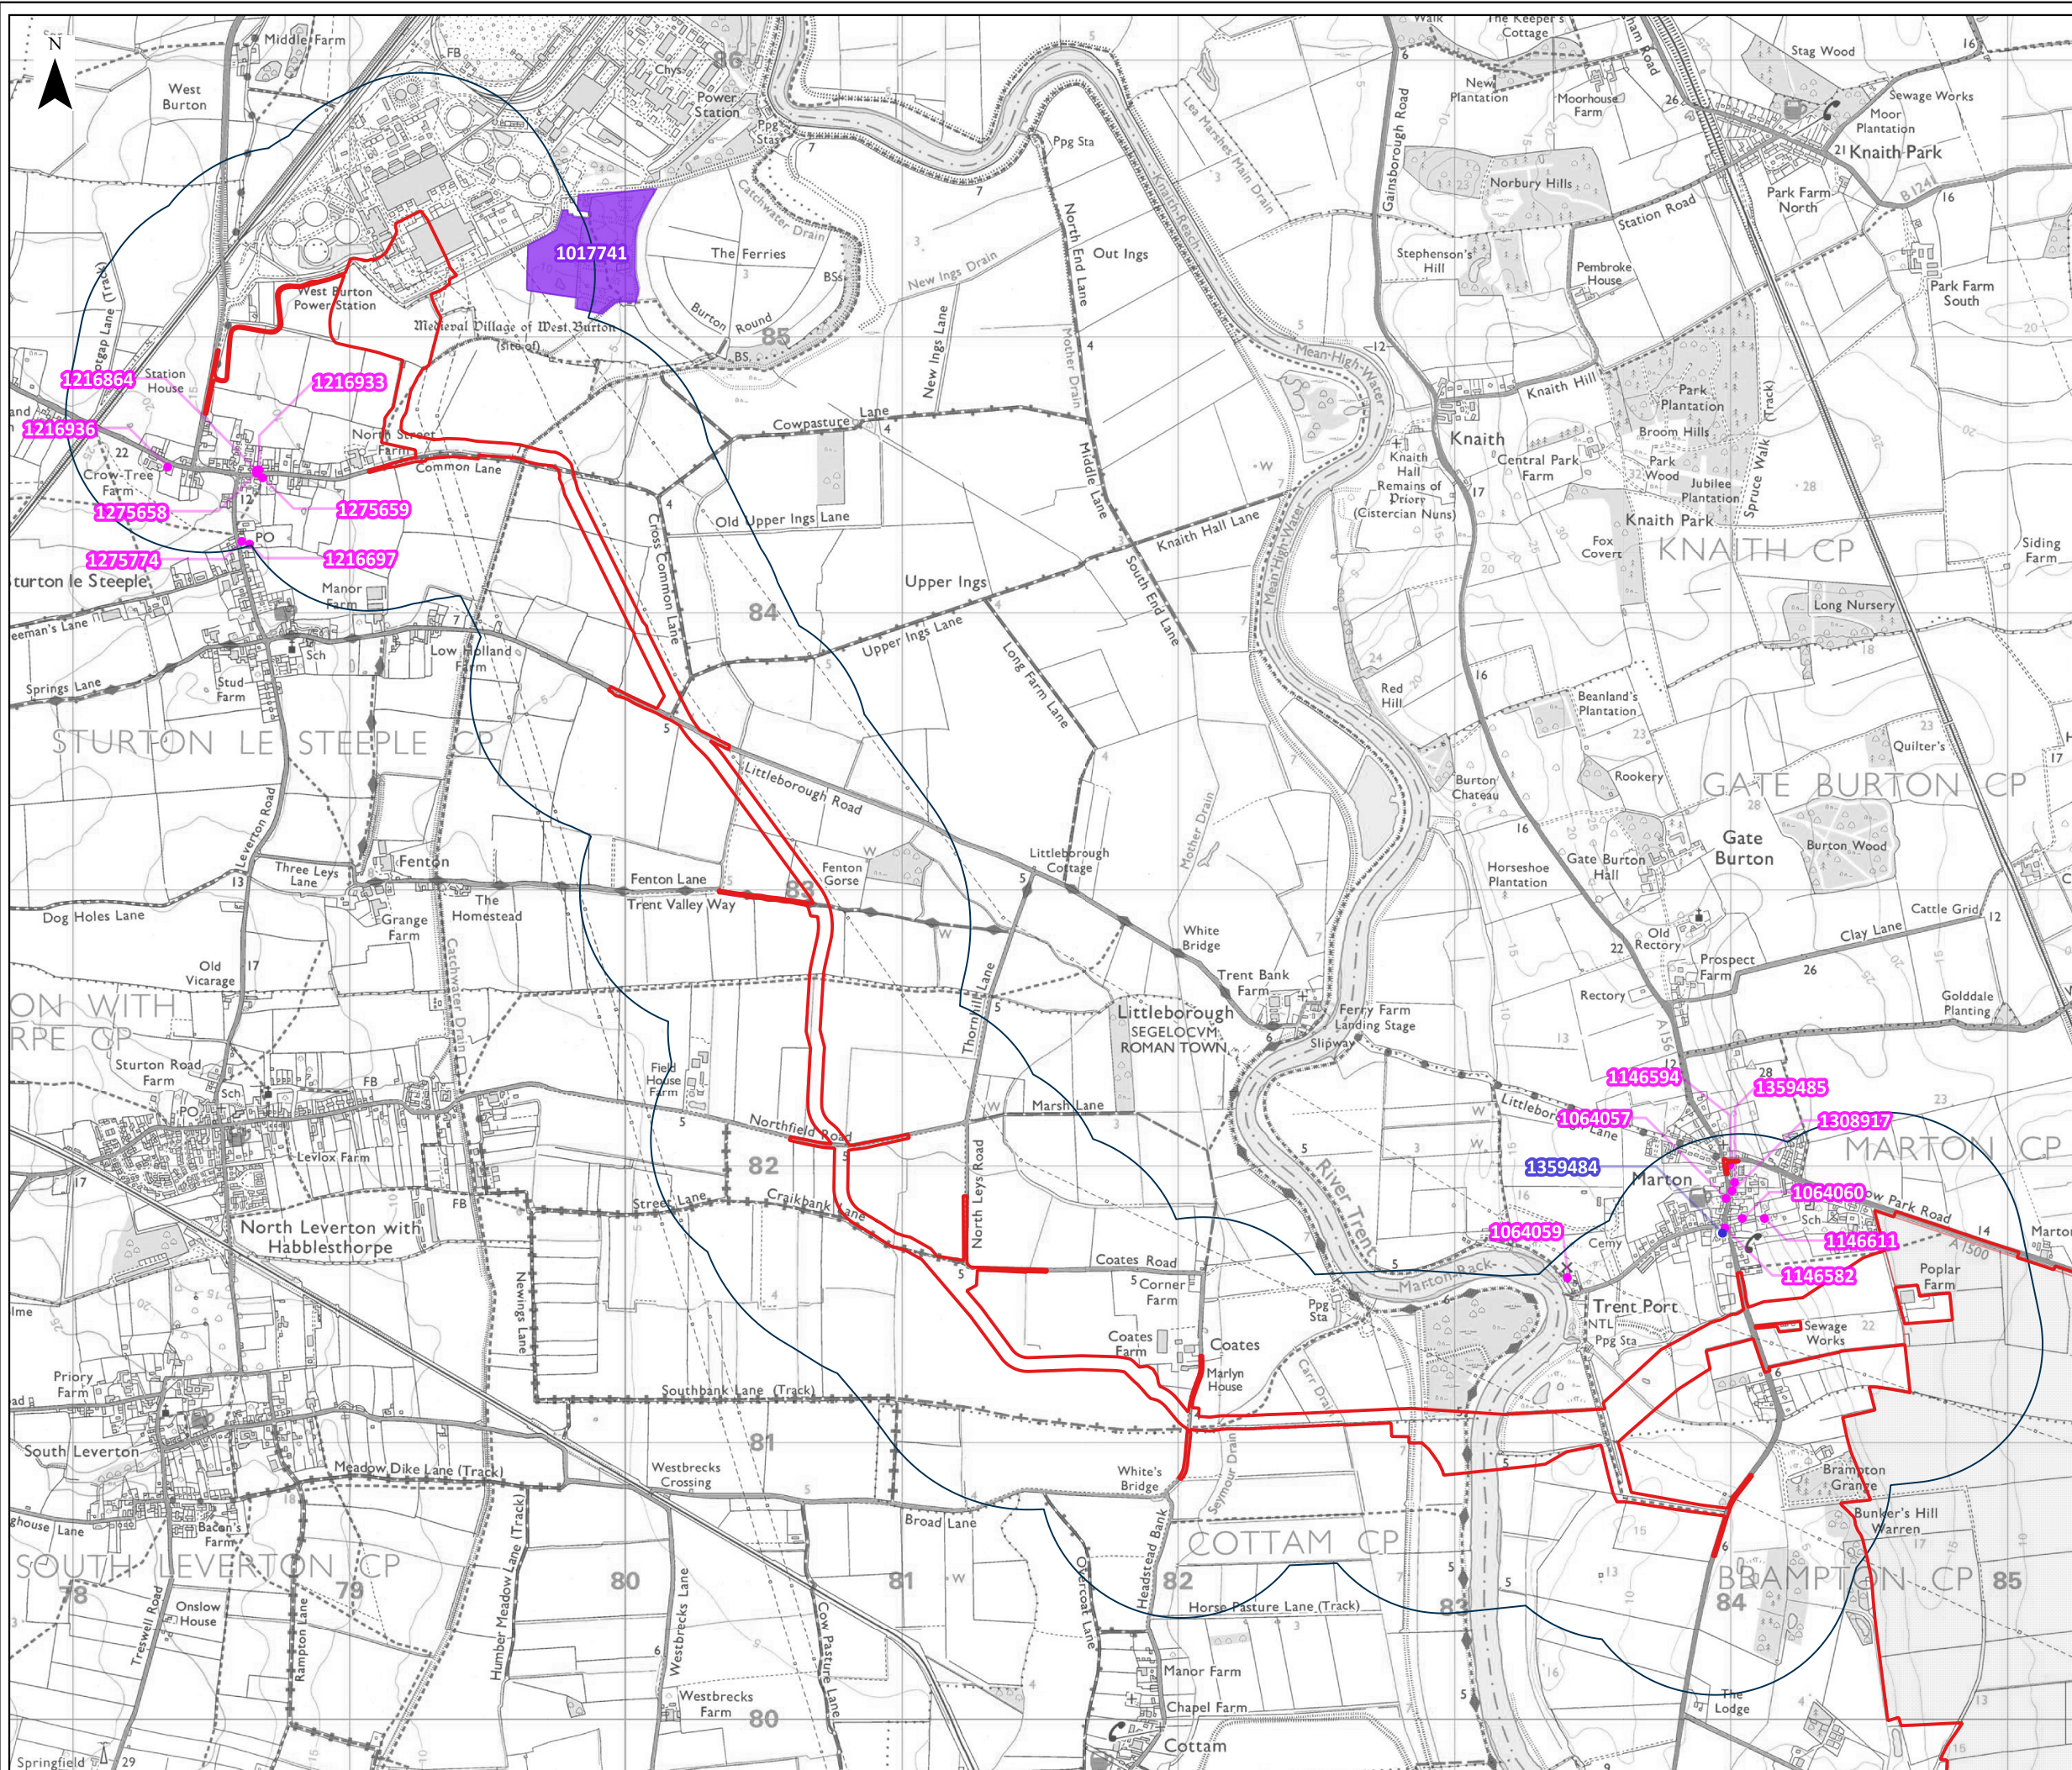

Scale: 1:23,000 @ A3

APFP Regulation: 5(2)(a)	Application Doc No. WB6.4.13.9
Ref: P2981_LPR_ZZ_ON_DR_Z_13.9	Date: 02/03/2023
Drawn by: MB	Checked by: AB

Figure 13.9
Designated Heritage Assets
West Burton Cable Route: Western Extent