

[REDACTED]

From: Planning TVIDB [REDACTED]

Sent: 05 September 2023 13:14

To: West Burton Solar Project <WestBurtonSolarProject@planninginspectorate.gov.uk>

Subject: Attendance at the Preliminary Meeting and Open Floor Hearing on 7th September, 2023.

Good afternoon

I apologize, as I realize that we have missed the original deadline date for requesting to attend the Preliminary Meeting and Open Floor Hearing on 7th September.

Please would it still be possible for myself to attend the Preliminary Meeting and for my colleague Darren Cowling to attend both the Preliminary Meeting and Open Floor Hearing on 7th September.

I have attached my colleague [REDACTED] consultation feedback which was sent through to Dalcour Maclaren on the 5th August 2022, as well as an area plan showing the project boundary in relation to Trent Valley IDB maintained watercourses.

Kind regards

[REDACTED]

Emily Jackson
Admin Assistant (Planning and Consenting)



Water Management Consortium

Wellington House, Manby Park, Manby, LOUTH, Lincolnshire, LN11 8UU.

[REDACTED]



This e-mail, together with any attachments, is confidential and intended solely for the individual or entity to whom it is addressed. This communication may contain confidential material. If you are not the intended recipient please be advised that you have received this e-mail in error and that any use, dissemination, forwarding, printing, or copying of this email is strictly prohibited. If you have received this e-mail in error, please inform the sender immediately.

The views expressed in this e-mail are that of the author and do not constitute or imply the endorsement or recommendation of Trent Valley Internal Drainage Board. Your information will be processed in accordance with the law, in particular the Data Protection Act 2018 and General Data Protection Regulations 2016. The information that you provide will only be used for the Boards purposes unless there is a legal authority to do otherwise. The content of e-mails may have to be disclosed to a requester under data protection legislation, the Freedom of Information Act 2000 and the Environmental Information Regulations 2004.

Whilst the Board does run anti virus software, you are solely responsible for ensuring that any e-mail or attachment you receive is virus free and the Board disclaims any liability for any damage you suffer as a consequence of receiving any virus.

~~~~~

Trent Valley Internal Drainage Board  
Newark Beacon Innovation Centre, Beacon Hill Office Park, Cafferata Way, Newark, Nottinghamshire, NG24 2TN

Telephone: [REDACTED]


E-Mail: [REDACTED]

*Please note that the contents of this email and any attachments are privileged and/or confidential and intended solely for the use of the intended recipient. If you are not the intended recipient of this email and its attachments, you must take no action based upon them, nor must you copy or show them to anyone. Please contact the sender if you believe you have received this email in error and then delete this email from your system.*

*Recipients should note that e-mail traffic on Planning Inspectorate systems is subject to monitoring, recording and auditing to secure the effective operation of the system and for other lawful purposes. The Planning Inspectorate has taken steps to keep this e-mail and any attachments free from viruses. It accepts no liability for any loss or damage caused as a result of any virus being passed on. It is the responsibility of the recipient to perform all necessary checks.*

*The statements expressed in this e-mail are personal and do not necessarily reflect the opinions or policies of the Inspectorate.*

DPC:76616c646f72

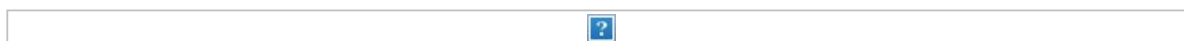

**From:** [REDACTED]  
**To:** [REDACTED]; [REDACTED]  
**Subject:** West Burton Solar Project - Internal Drainage Board Land Interest  
**Attachments:** [REDACTED]

---

Good morning

Please find GIS shape files attached for Trent Valley IDB and Isle of Axholme and North Nottinghamshire Water Level Management Board. You have been in touch regarding numerous parcels of land and we felt that sharing these shape files was the most efficient way of providing a clear picture of watercourses and pumping station within our remit. Apologies for the delay. I also attach a response from our Planning and Development Control Officer, Darren Cowling, sent on the 3rd of August. This contains details of the Board's requirements for works undertaken in proximity to Board maintained watercourses. Please do not hesitate to contact us with any queries.

Kind regards

[REDACTED]

Emily Jackson  
Admin Assistant (Planning and Consenting)




**Water Management Consortium**

*Wellington House, Manby Park, Manby, LOUTH, Lincolnshire, LN11 8UU.*

[REDACTED]



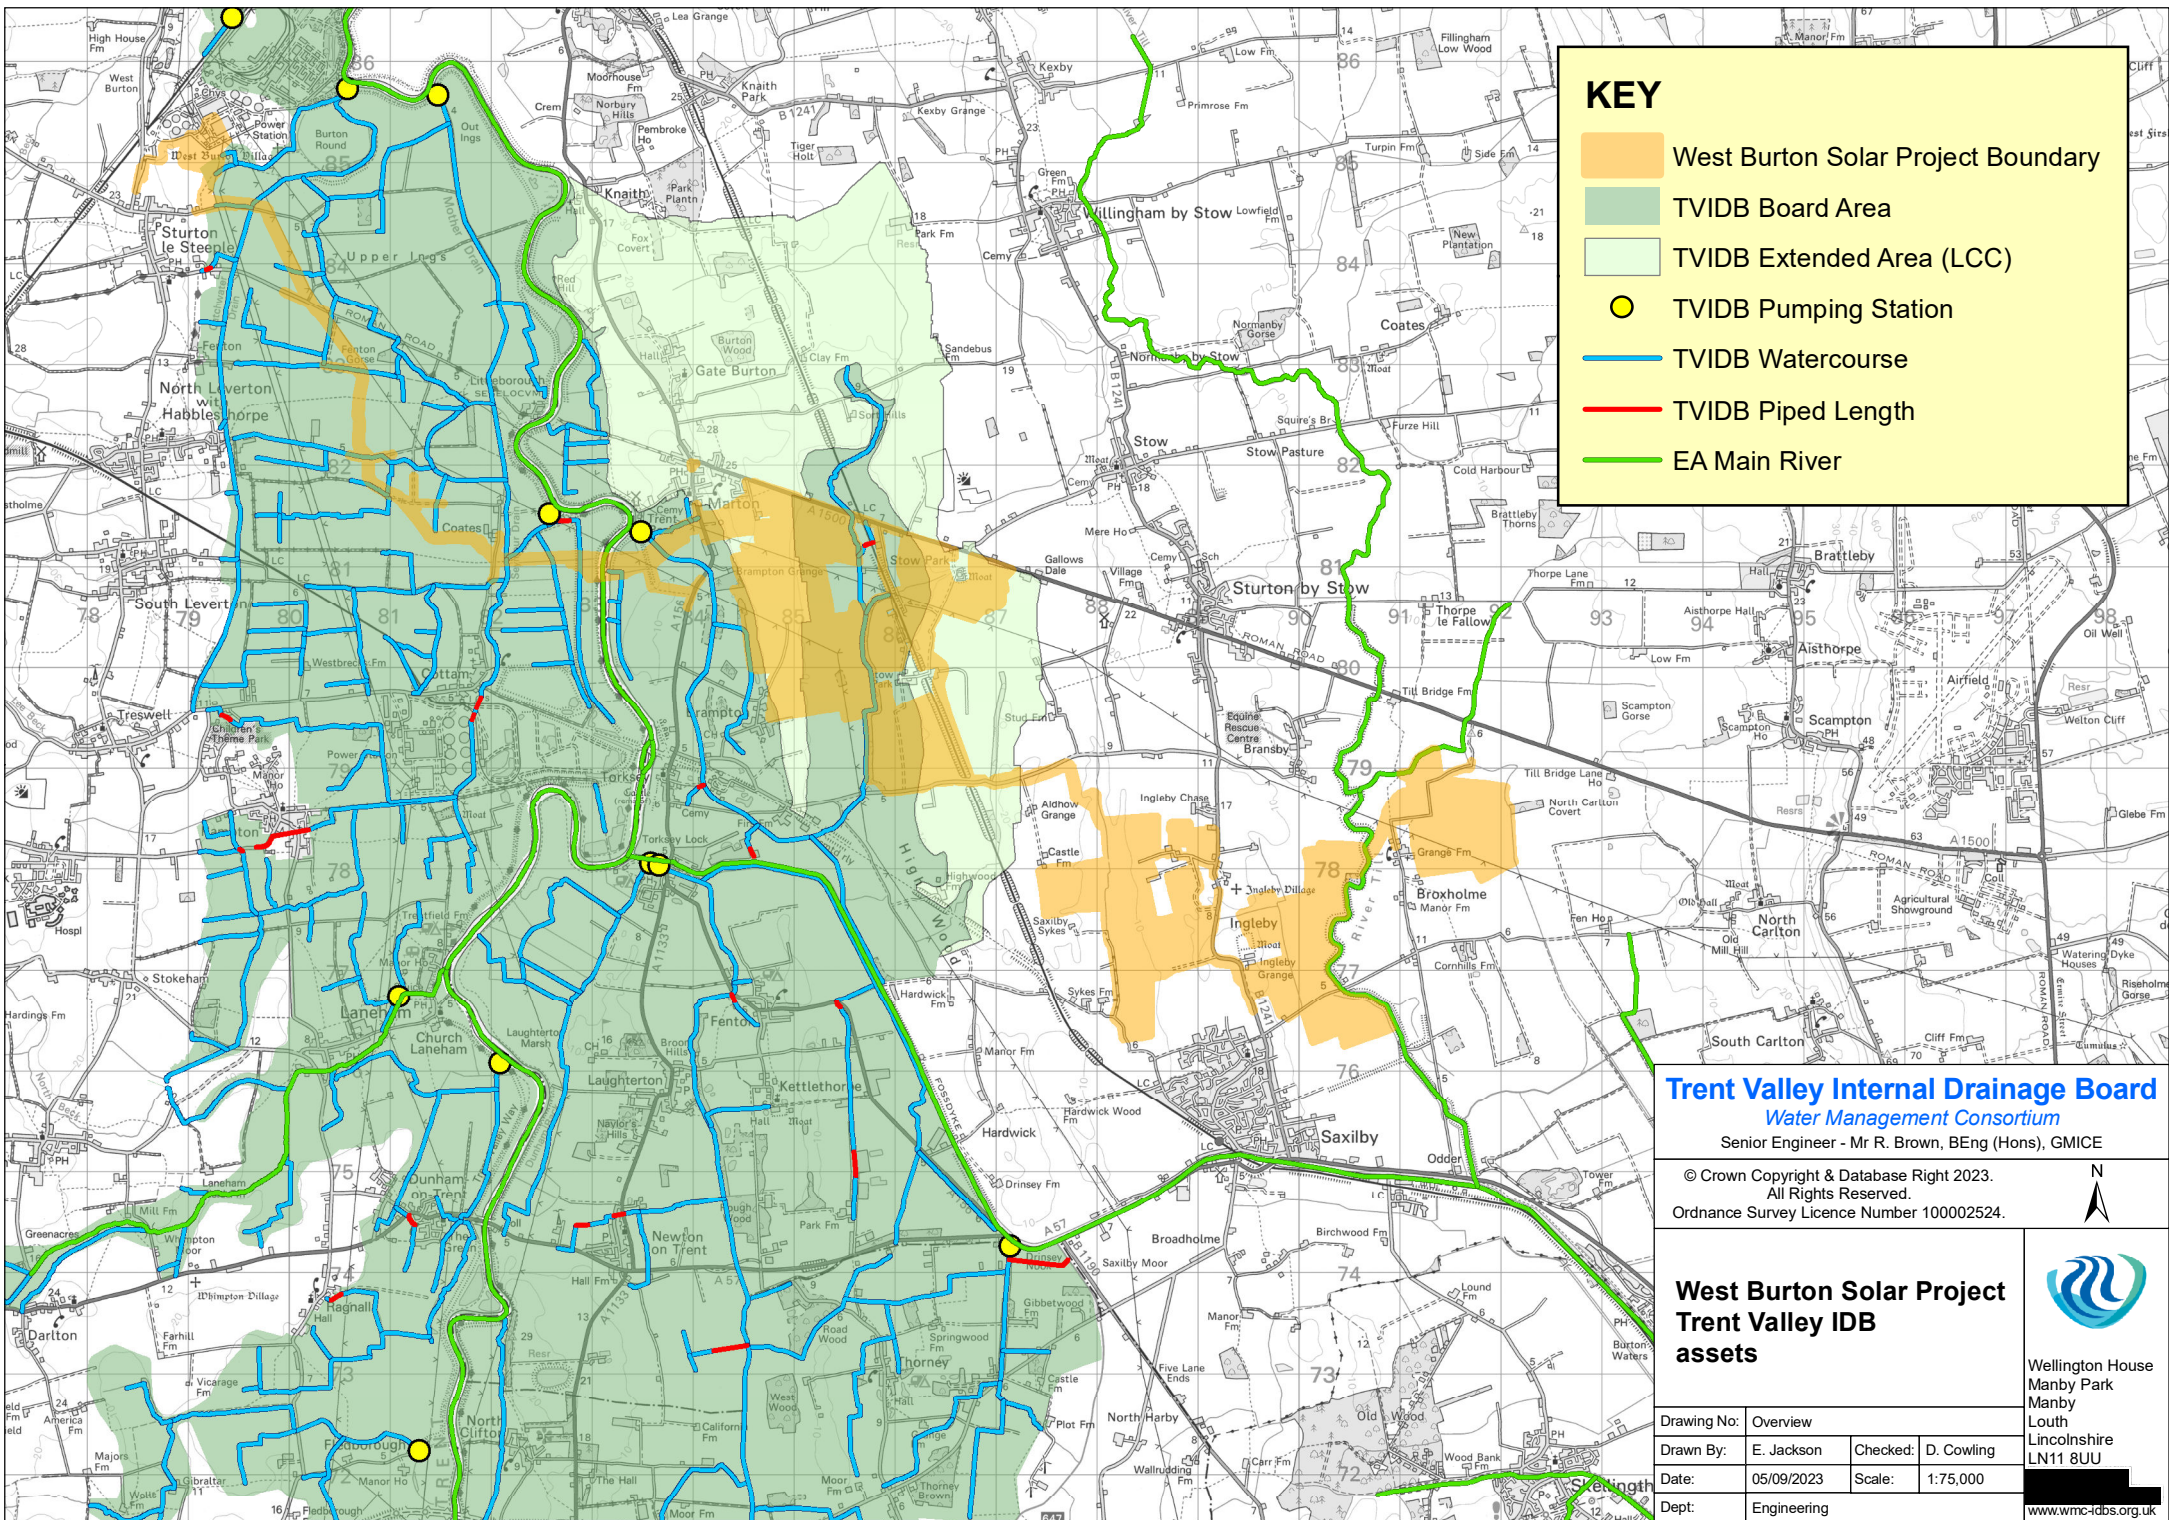

**KEY**

- West Burton Solar Project Boundary
- TVIDB Board Area
- TVIDB Extended Area (LCC)
- TVIDB Pumping Station
- TVIDB Watercourse
- TVIDB Piped Length
- EA Main River

**Trent Valley Internal Drainage Board**  
*Water Management Consortium*

Senior Engineer - Mr R. Brown, BEng (Hons), GMICE  
 © Crown Copyright & Database Right 2023.  
 All Rights Reserved.  
 Ordnance Survey Licence Number 100002524.



**West Burton Solar Project**  
**Trent Valley IDB**  
**assets**



Wellington House  
 Manby Park  
 Manby  
 Louth  
 Lincolnshire  
 LN11 8UU  
[www.wmc-idbs.org.uk](http://www.wmc-idbs.org.uk)

|             |             |          |            |
|-------------|-------------|----------|------------|
| Drawing No: | Overview    |          |            |
| Drawn By:   | E. Jackson  | Checked: | D. Cowling |
| Date:       | 05/09/2023  | Scale:   | 1:75,000   |
| Dept:       | Engineering |          |            |