


West Burton Solar Project

West Burton Power Station Plan

Prepared by: Lanpro Services
April 2024


PINS reference: EN010132
Document reference: EX6/WB8.2.11
APFP Regulation 5(2)(q)



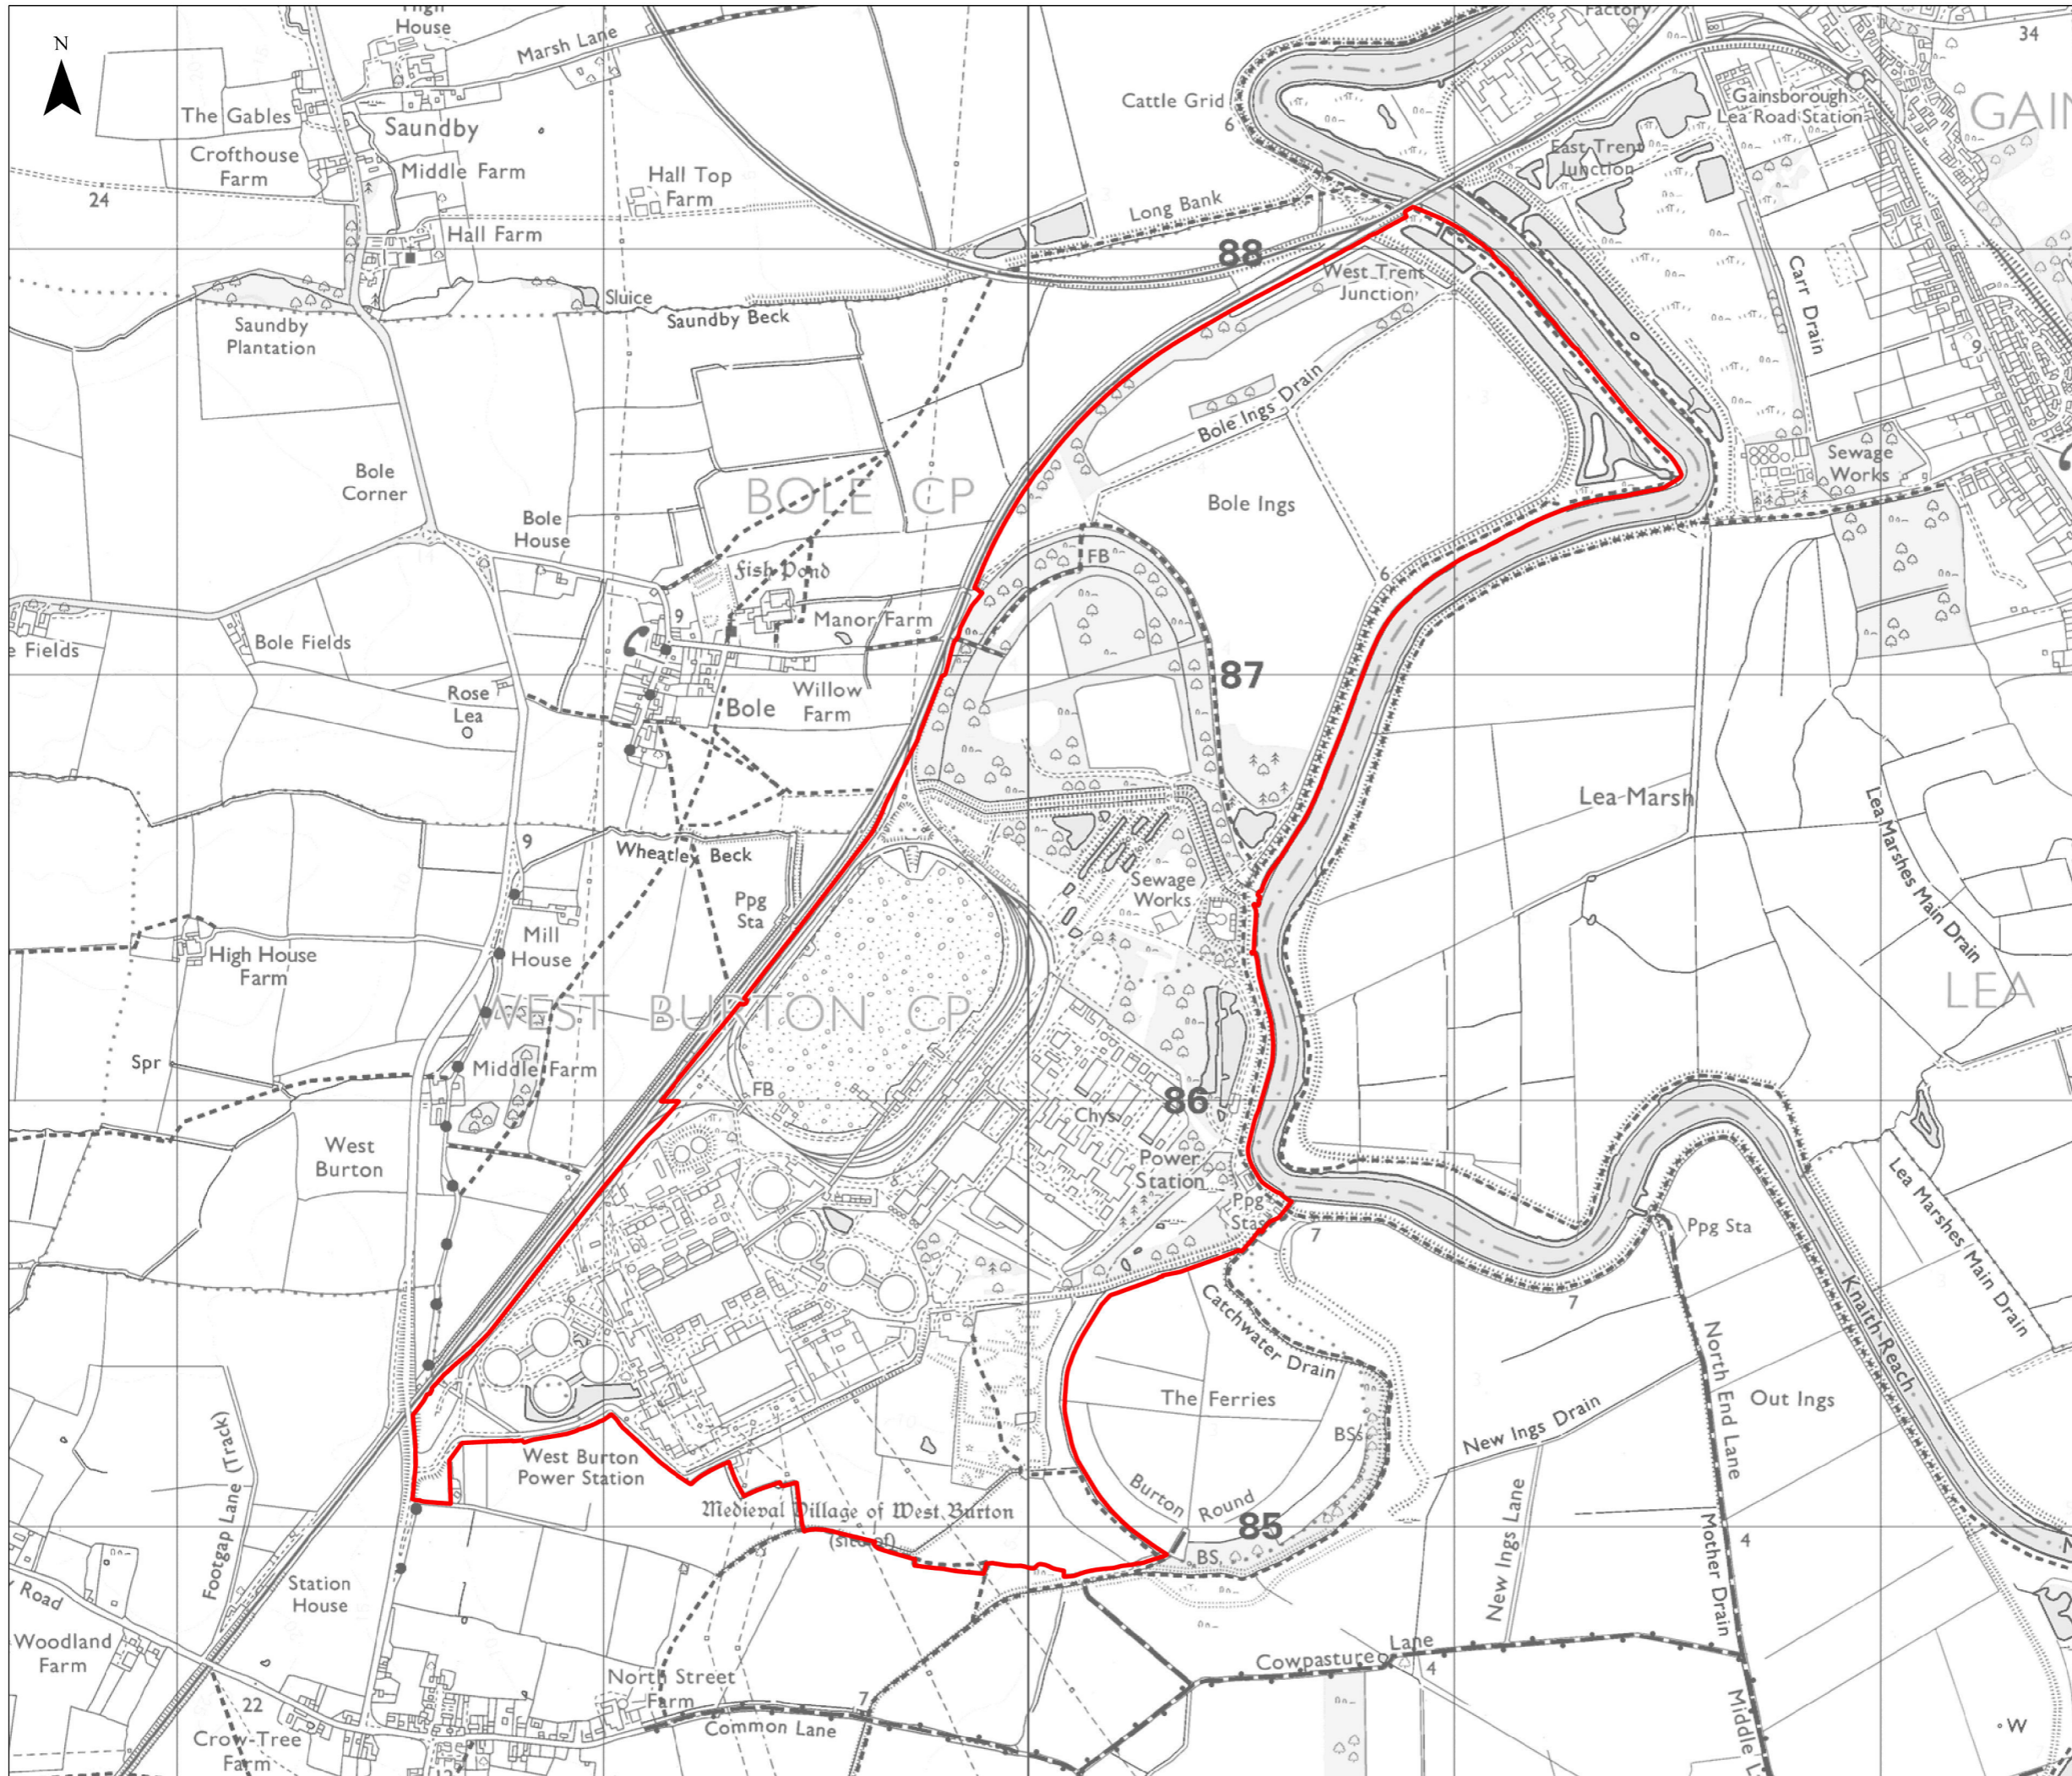

Key
 EDF Landholding Boundary

Layers: Lanpro, 2024; EDF, 2024
 Base map: Reproduced from Ordnance Survey digital map data © Crown copyright 2024. All rights reserved. License number 0100031673

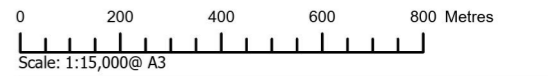

APFP Regulation: 5(2)(q)	Application Doc No. WB8.2.11
Ref: P2983_LPR_ZZ_ON_DR_Z_0296	Date: 30/04/2024
Drawn by: AZ	Checked by: JC

West Burton Power Station Plan

WEST BURTON SOLAR PROJECT