

Cottam Solar Project

Location Plan


Prepared by: Lanpro Services Ltd.
January 2023

PINS reference: EN010133
Document reference: APP/C2.1
APFP Regulation 5(2)(o)



Key
 Order Limits

Layers: Lanpro, 2021, IGR, 2022
 Base map: Reproduced from Ordnance Survey digital map data © Crown copyright 2021. All rights reserved. License number 0100031673

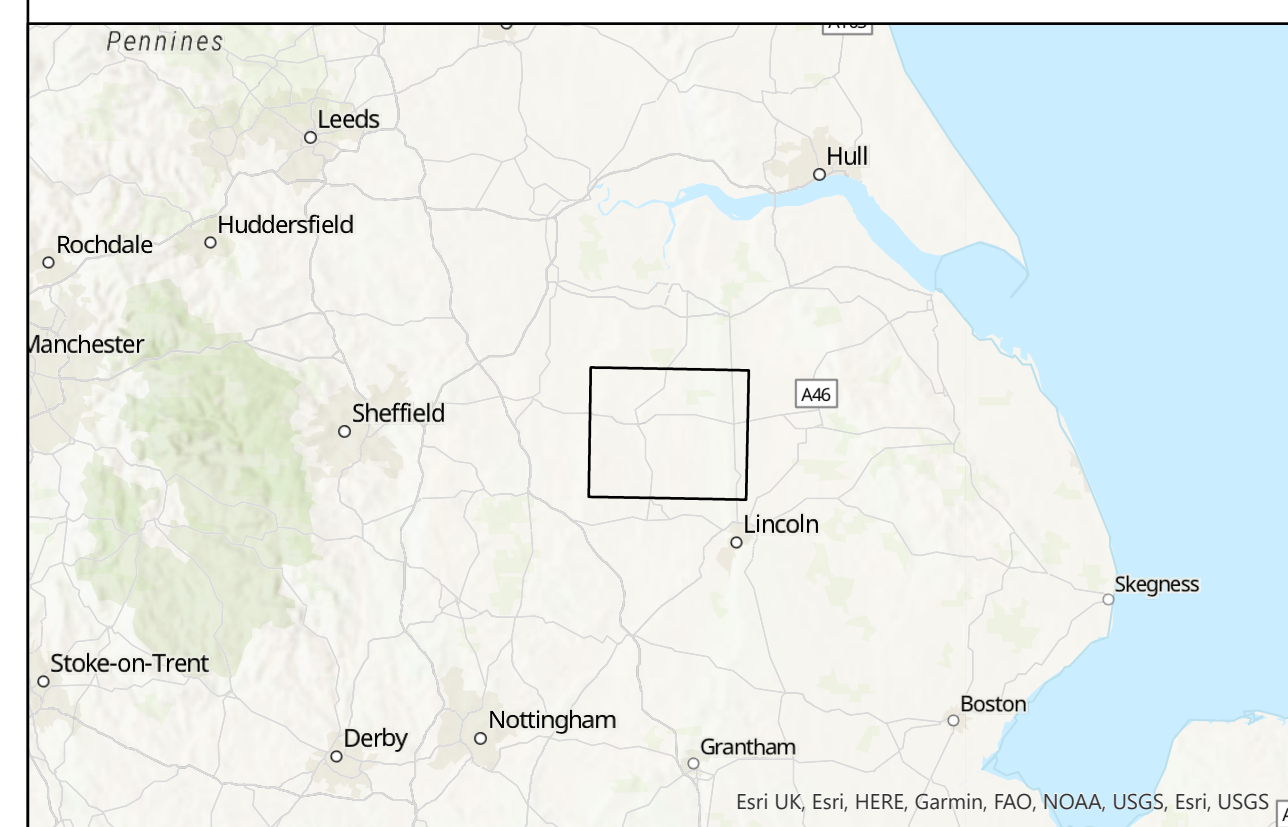

0 1 2 3 Kilometres
 Scale: 1:25,000@A0

APFP Regulation: 5(2)(o)	Application Doc No. C2.1
Ref: P2961_LPR_ZZ_ON_DR_Z_0088	Date: 13/12/2022
Drawn by: AZ	Checked by: ID

Location Plan

COTTAM SOLAR PROJECT

