

Raywood, Simon

From: Terry Organ <[REDACTED]>
Sent: 13 February 2024 16:09
To: Cottam Solar Project
Subject: Fwd: Clarification Plot 10-220
Attachments: Organ Land Registry Plan Coates Lane.PDF

You don't often get email from [REDACTED]. [Learn why this is important](#)

My interested Party number is 20036321 and 20047266.

Cottam Solar cannot use Plot 10-220 without damaging our water line for the cattle.

Terry Organ

----- Forwarded message -----

From: Terry Organ <[REDACTED]>
Date: Fri, Feb 9, 2024 at 11:59 AM
Subject: Clarification Plot 10-220
To: Eve Browning [REDACTED], <CottamSolarProject@planninginspectorate.gov.uk>


I attach a scan of the Land Registry Plan of our land in Coates Lane. You will see that Plot 10-220 [REDACTED]. The corner was fenced off to protect the stop cock enabling us to control our water line.. Blackthorn has overgrown it. LCC do not have any entitlement to it..

We hope this clarifies the situation.

Thank you

Terry Organ

ORDNANCE SURVEY PLAN REFERENCE	SK8882 SK8982	Scale 1/2500
COUNTY LINCOLNSHIRE	DISTRICT WEST LINDSEY	© Crown copyright

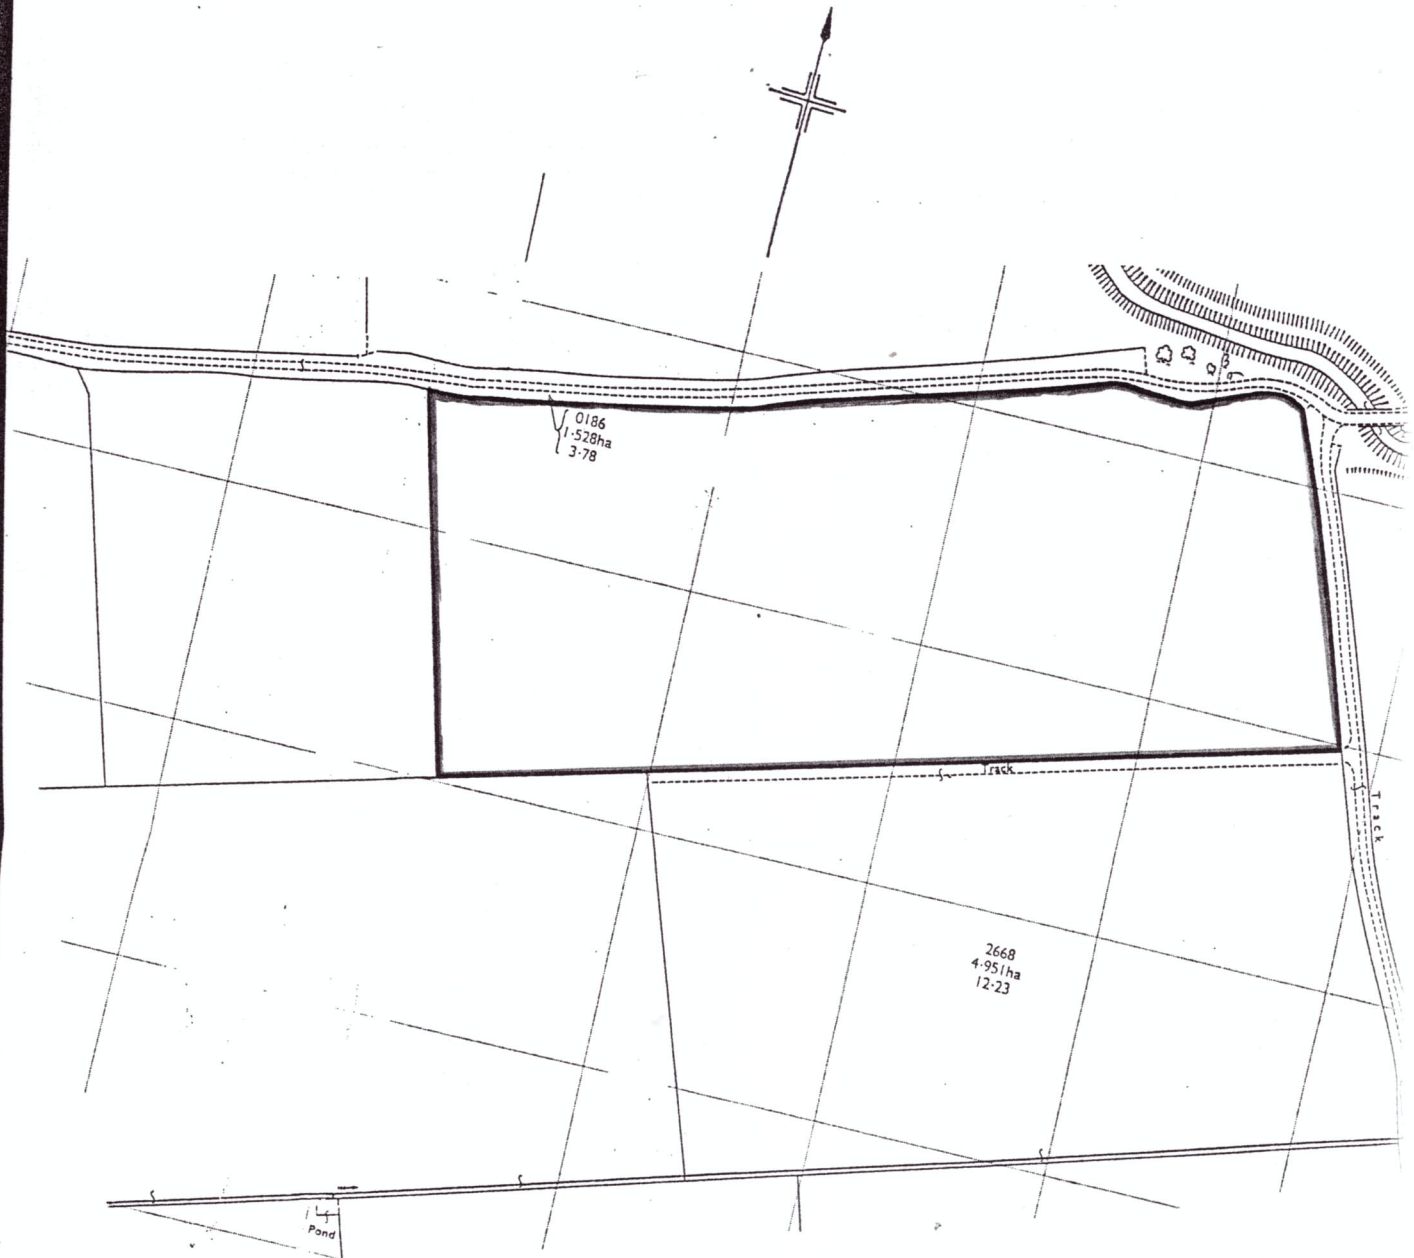

SK8882 SK8982

