



Stonestreet Green Solar

ES Volume 3: Figures

Chapter 13: Traffic and Access

Figures 13.1 - 13.4

PINS Ref: EN010135

Doc Ref. 5.3

Version 1

June 2024

APFP Regulation 5(2)(a)

Planning Act 2008


The Infrastructure Planning (Applications: Prescribed Forms and Procedure) Regulations 2009



5.3 Environmental Statement Volume 3 Figures

Chapter 13: Traffic and Access

Drawing Number	Revision	Drawing Title	Scale
P22034.13.1 – 01	01	Figure 13.1: Construction Traffic Route and Traffic Data Location Plan	Not to scale
P22034.13.2 – 01	01	Figure 13.2: PRow Survey Locations and Average Daily Trips	Not to scale
-	01	Figure 13.3: PRow Survey Results – Daily PRow Trips	N/A
P22034.13.4 – 01	01	Figure 13.4: Sensitive Receptor Location Plan	Not to scale

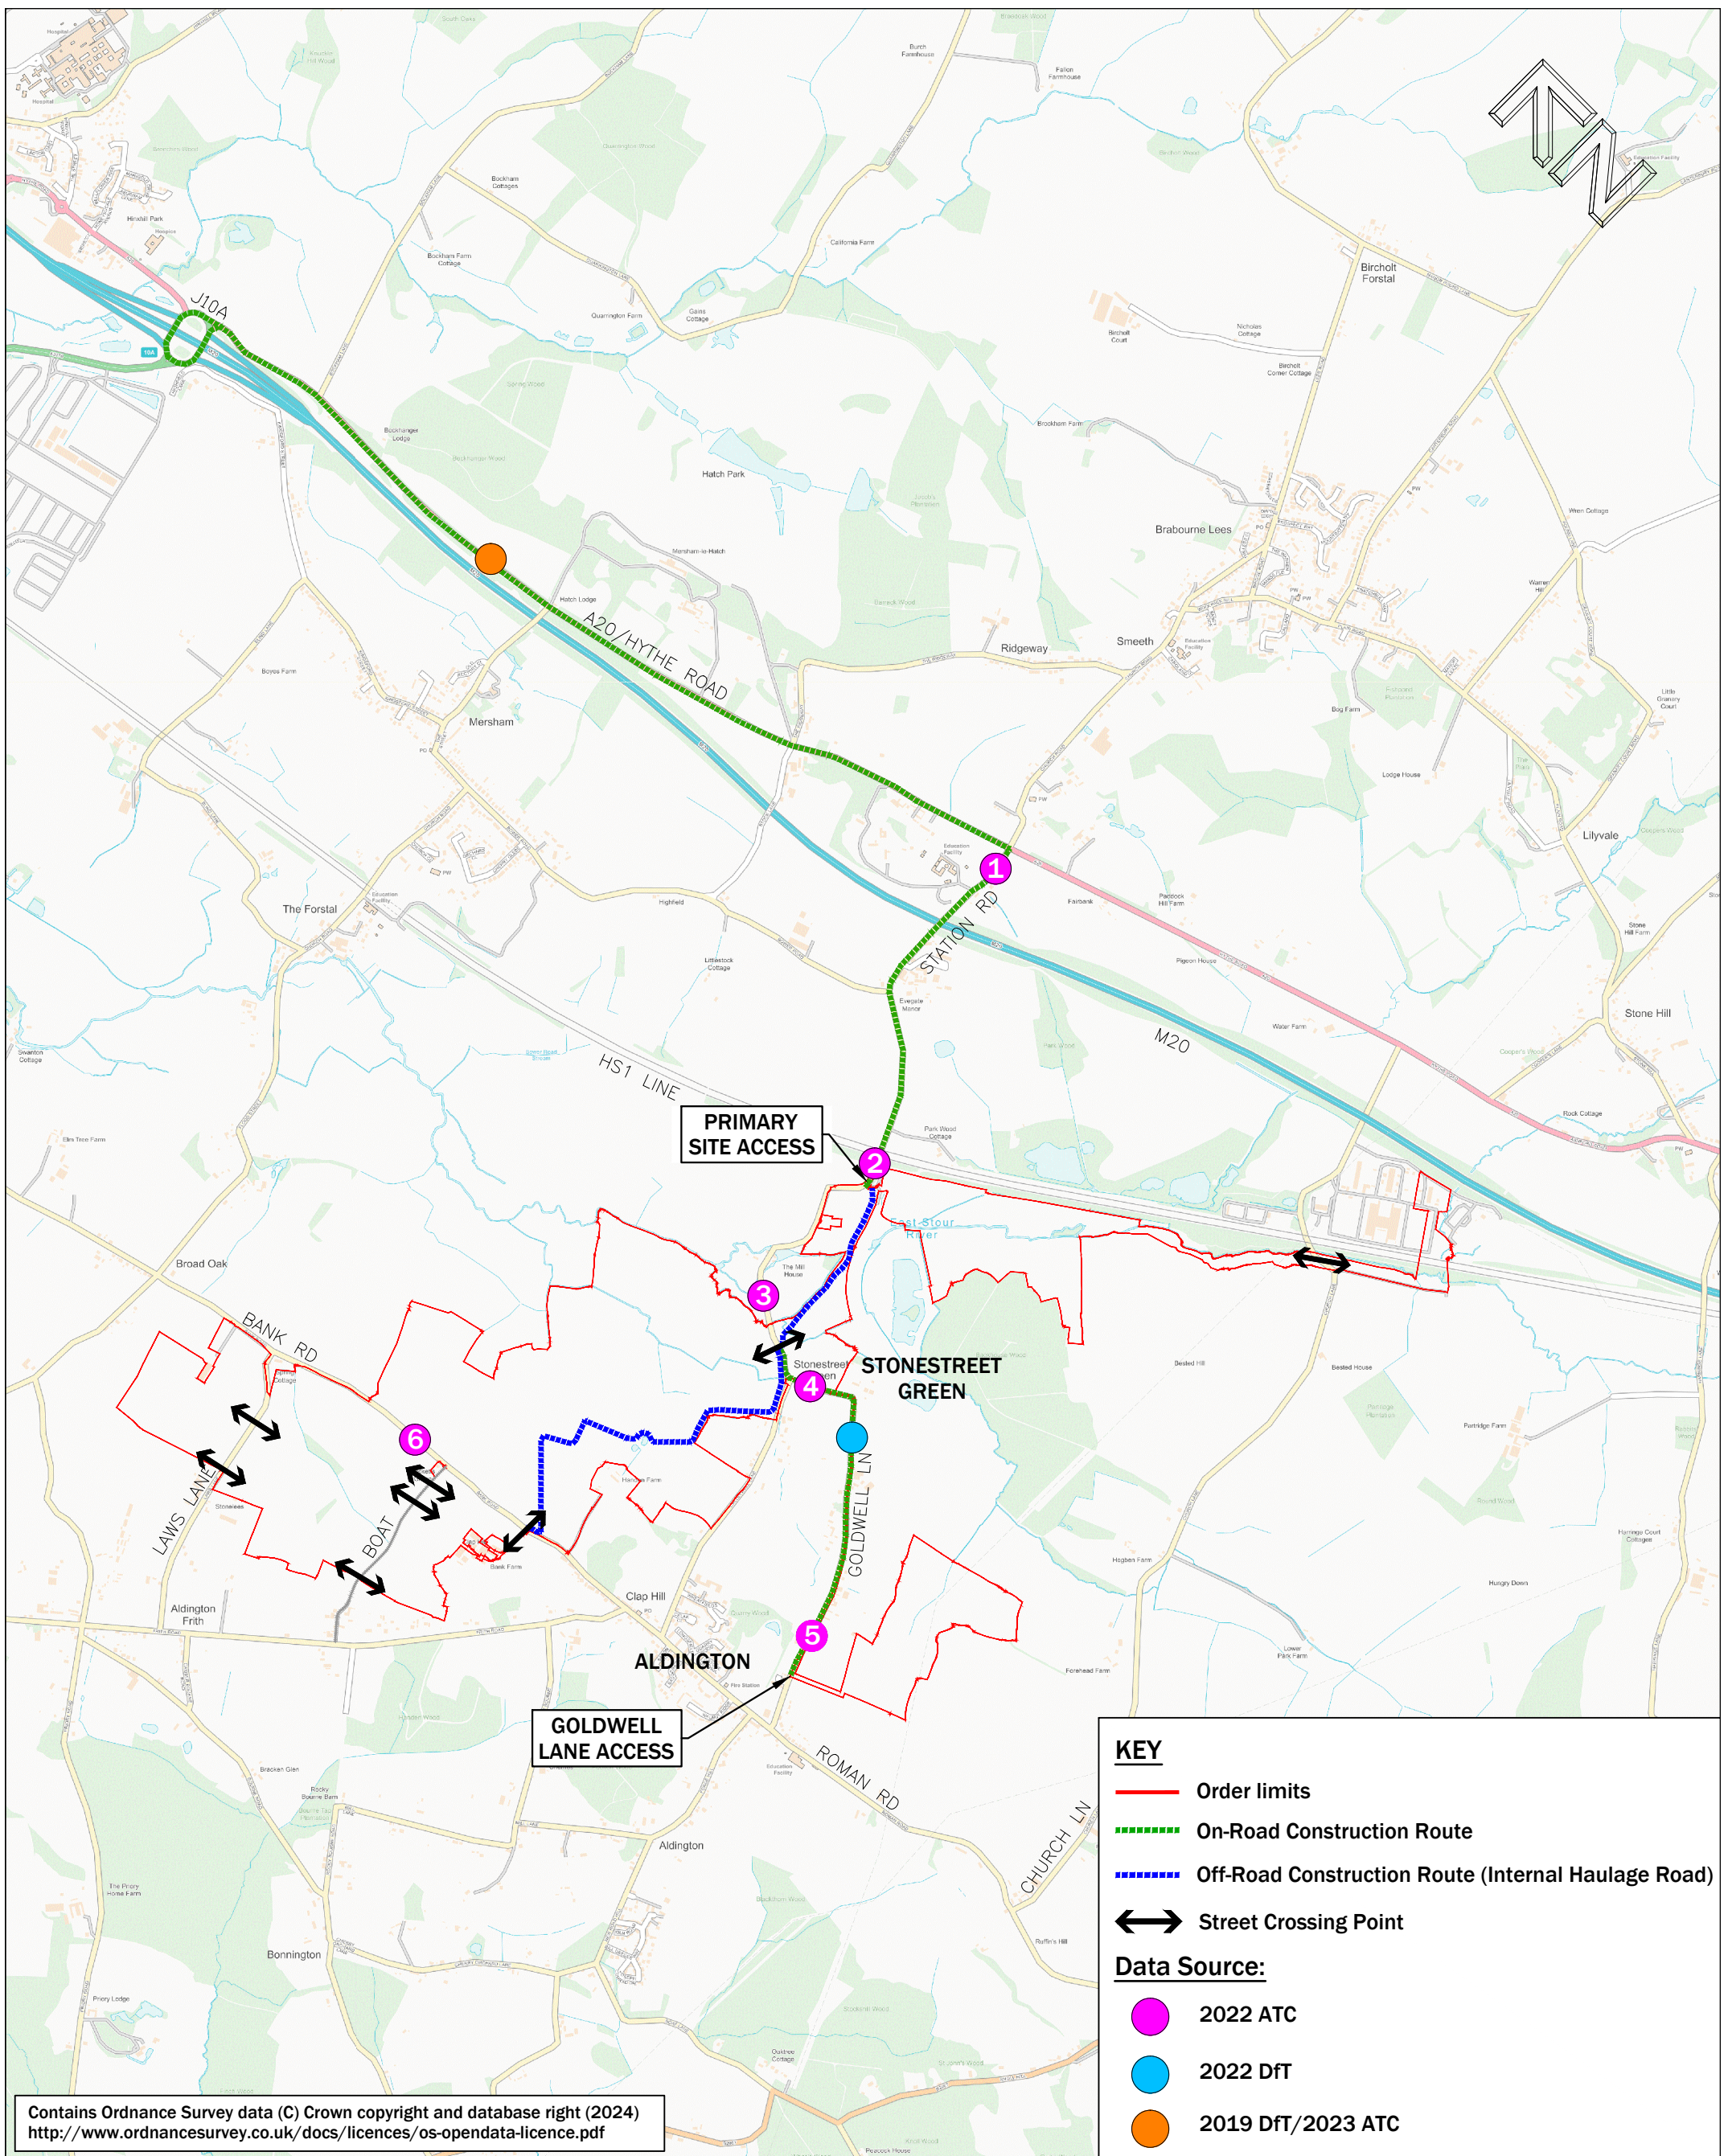


Contains Ordnance Survey data (C) Crown copyright and database right (2024)
<http://www.ordnancesurvey.co.uk/docs/licences/os-opendata-licence.pdf>

KEY

- Order limits
- - - On-Road Construction Route
- - - Off-Road Construction Route (Internal Haulage Road)
- ↔ Street Crossing Point

Data Source:


- 2022 ATC
- 2022 DfT
- 2019 DfT/2023 ATC

 9 Hurricane Court Liverpool International Business Park Estuary Boulevard Liverpool L24 8RL www.primetp.co.uk 0151 728 1860					Project	Drawn by	Issue date
					STONESTREET GREEN SOLAR	CM	MAY 2024
						Scale(s) NOT TO SCALE	
					Title	Drawing No P22034.13.1 - 01	
FINAL				FIGURE 13.1: CONSTRUCTION TRAFFIC ROUTE AND TRAFFIC DATA LOCATION PLAN			APFP Regulation: 5(2)(a)

- KEY**
- Order limits
 - - - Public Footpath
 - - - Byway Open to All Traffic
 - Survey Locations

Average Daily Trips

NOTE: Trips are 1-way

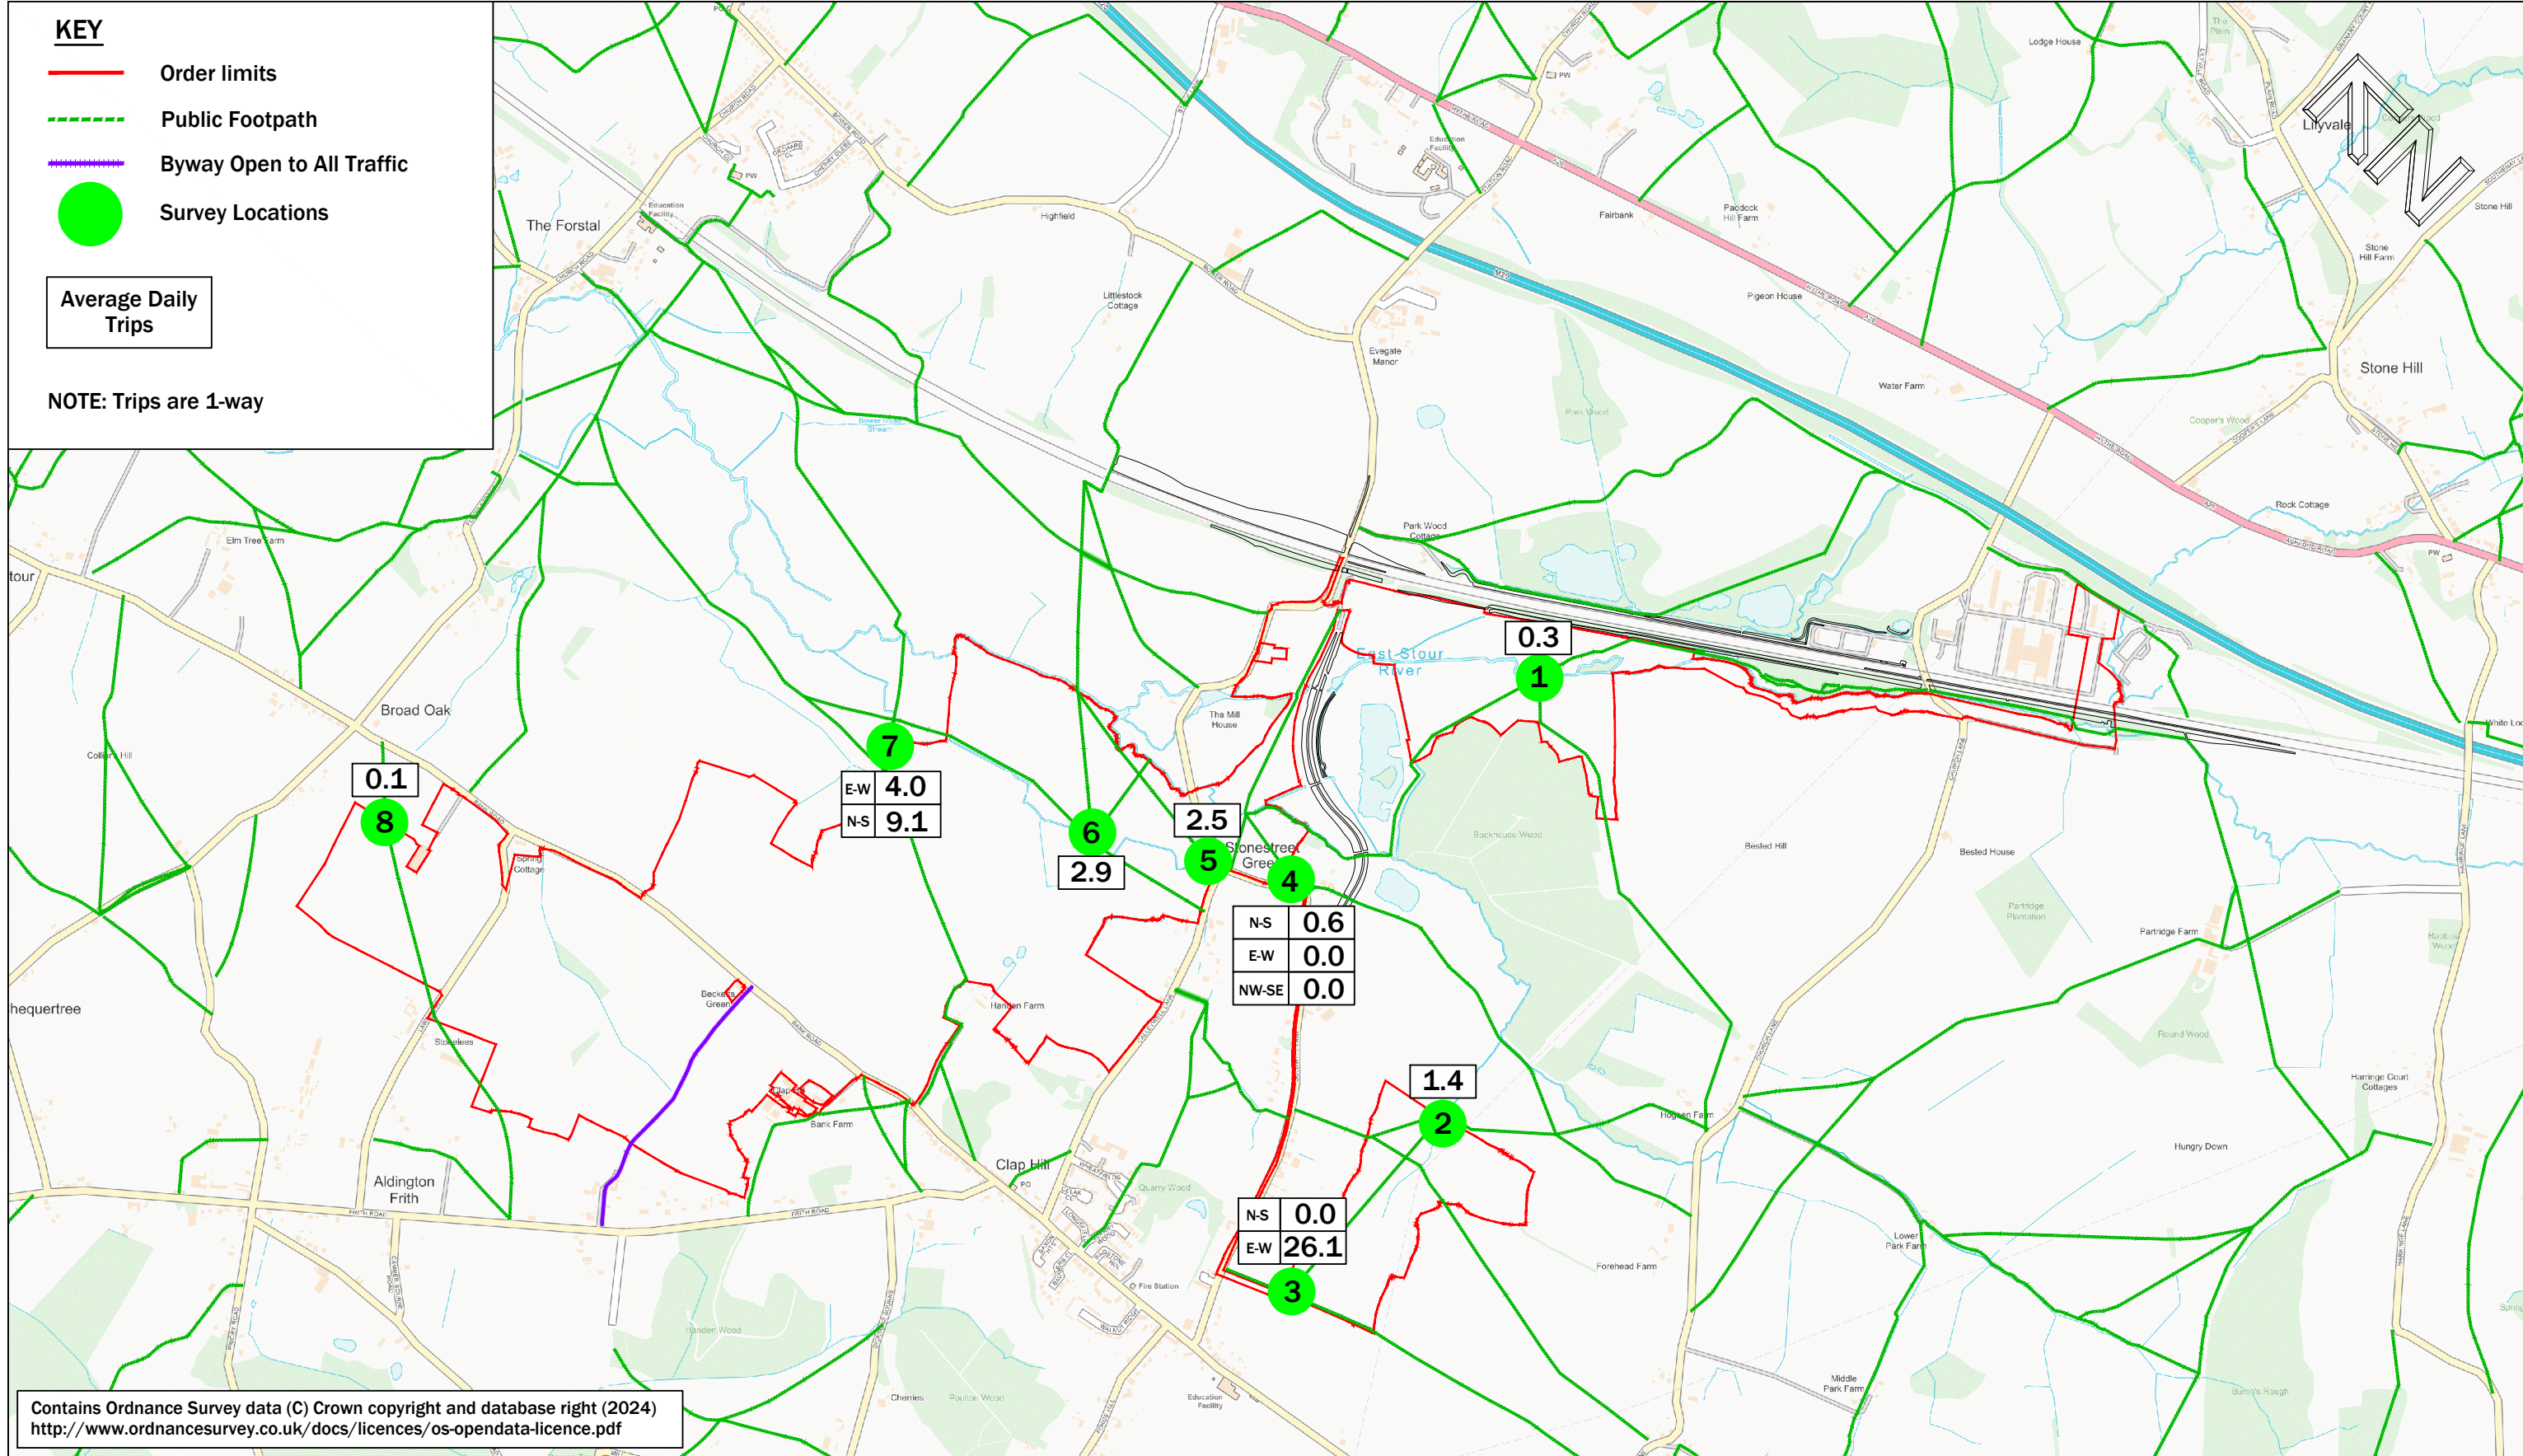

Contains Ordnance Survey data (C) Crown copyright and database right (2024)
<http://www.ordnancesurvey.co.uk/docs/licences/os-opendata-licence.pdf>



9 Hurricane Court
 Liverpool International Business Park | Estuary Boulevard | Liverpool | L24 8RL
www.primetp.co.uk | 0151 728 1860


Rev	Date	By	Revision notes
*	*	*	*
FINAL			


Project	STONESTREET GREEN SOLAR
Title	FIGURE 13.2: PROW SURVEY LOCATIONS & AVERAGE DAILY TRIPS

Drawn by	CM	Issue date	MAY 2024
Scale(s)	NOT TO SCALE		
Drawing No	P22034.13.2 - 01		
APFP Regulation:	5(2)(a)		

Figure 13.3: PRow Survey Results - Daily PRow Trips

Note: Trips are 1-way

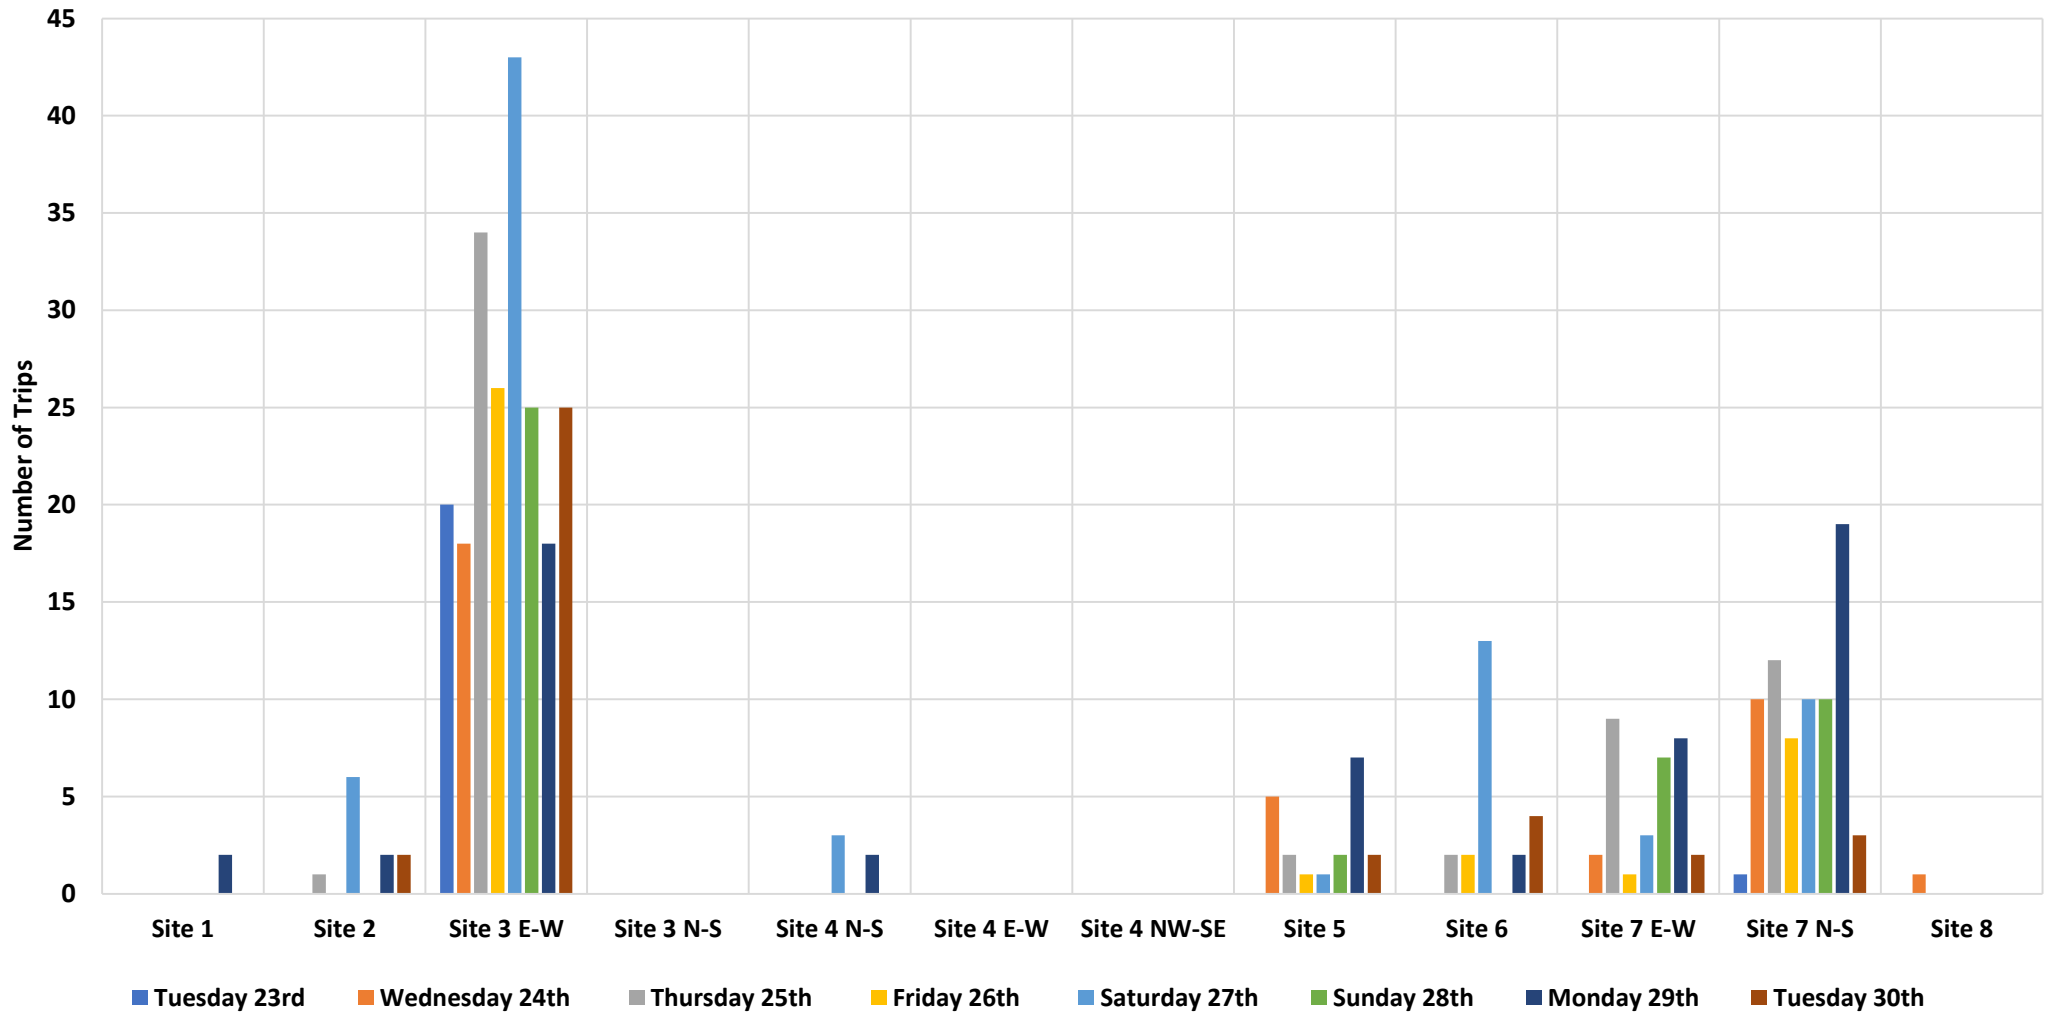

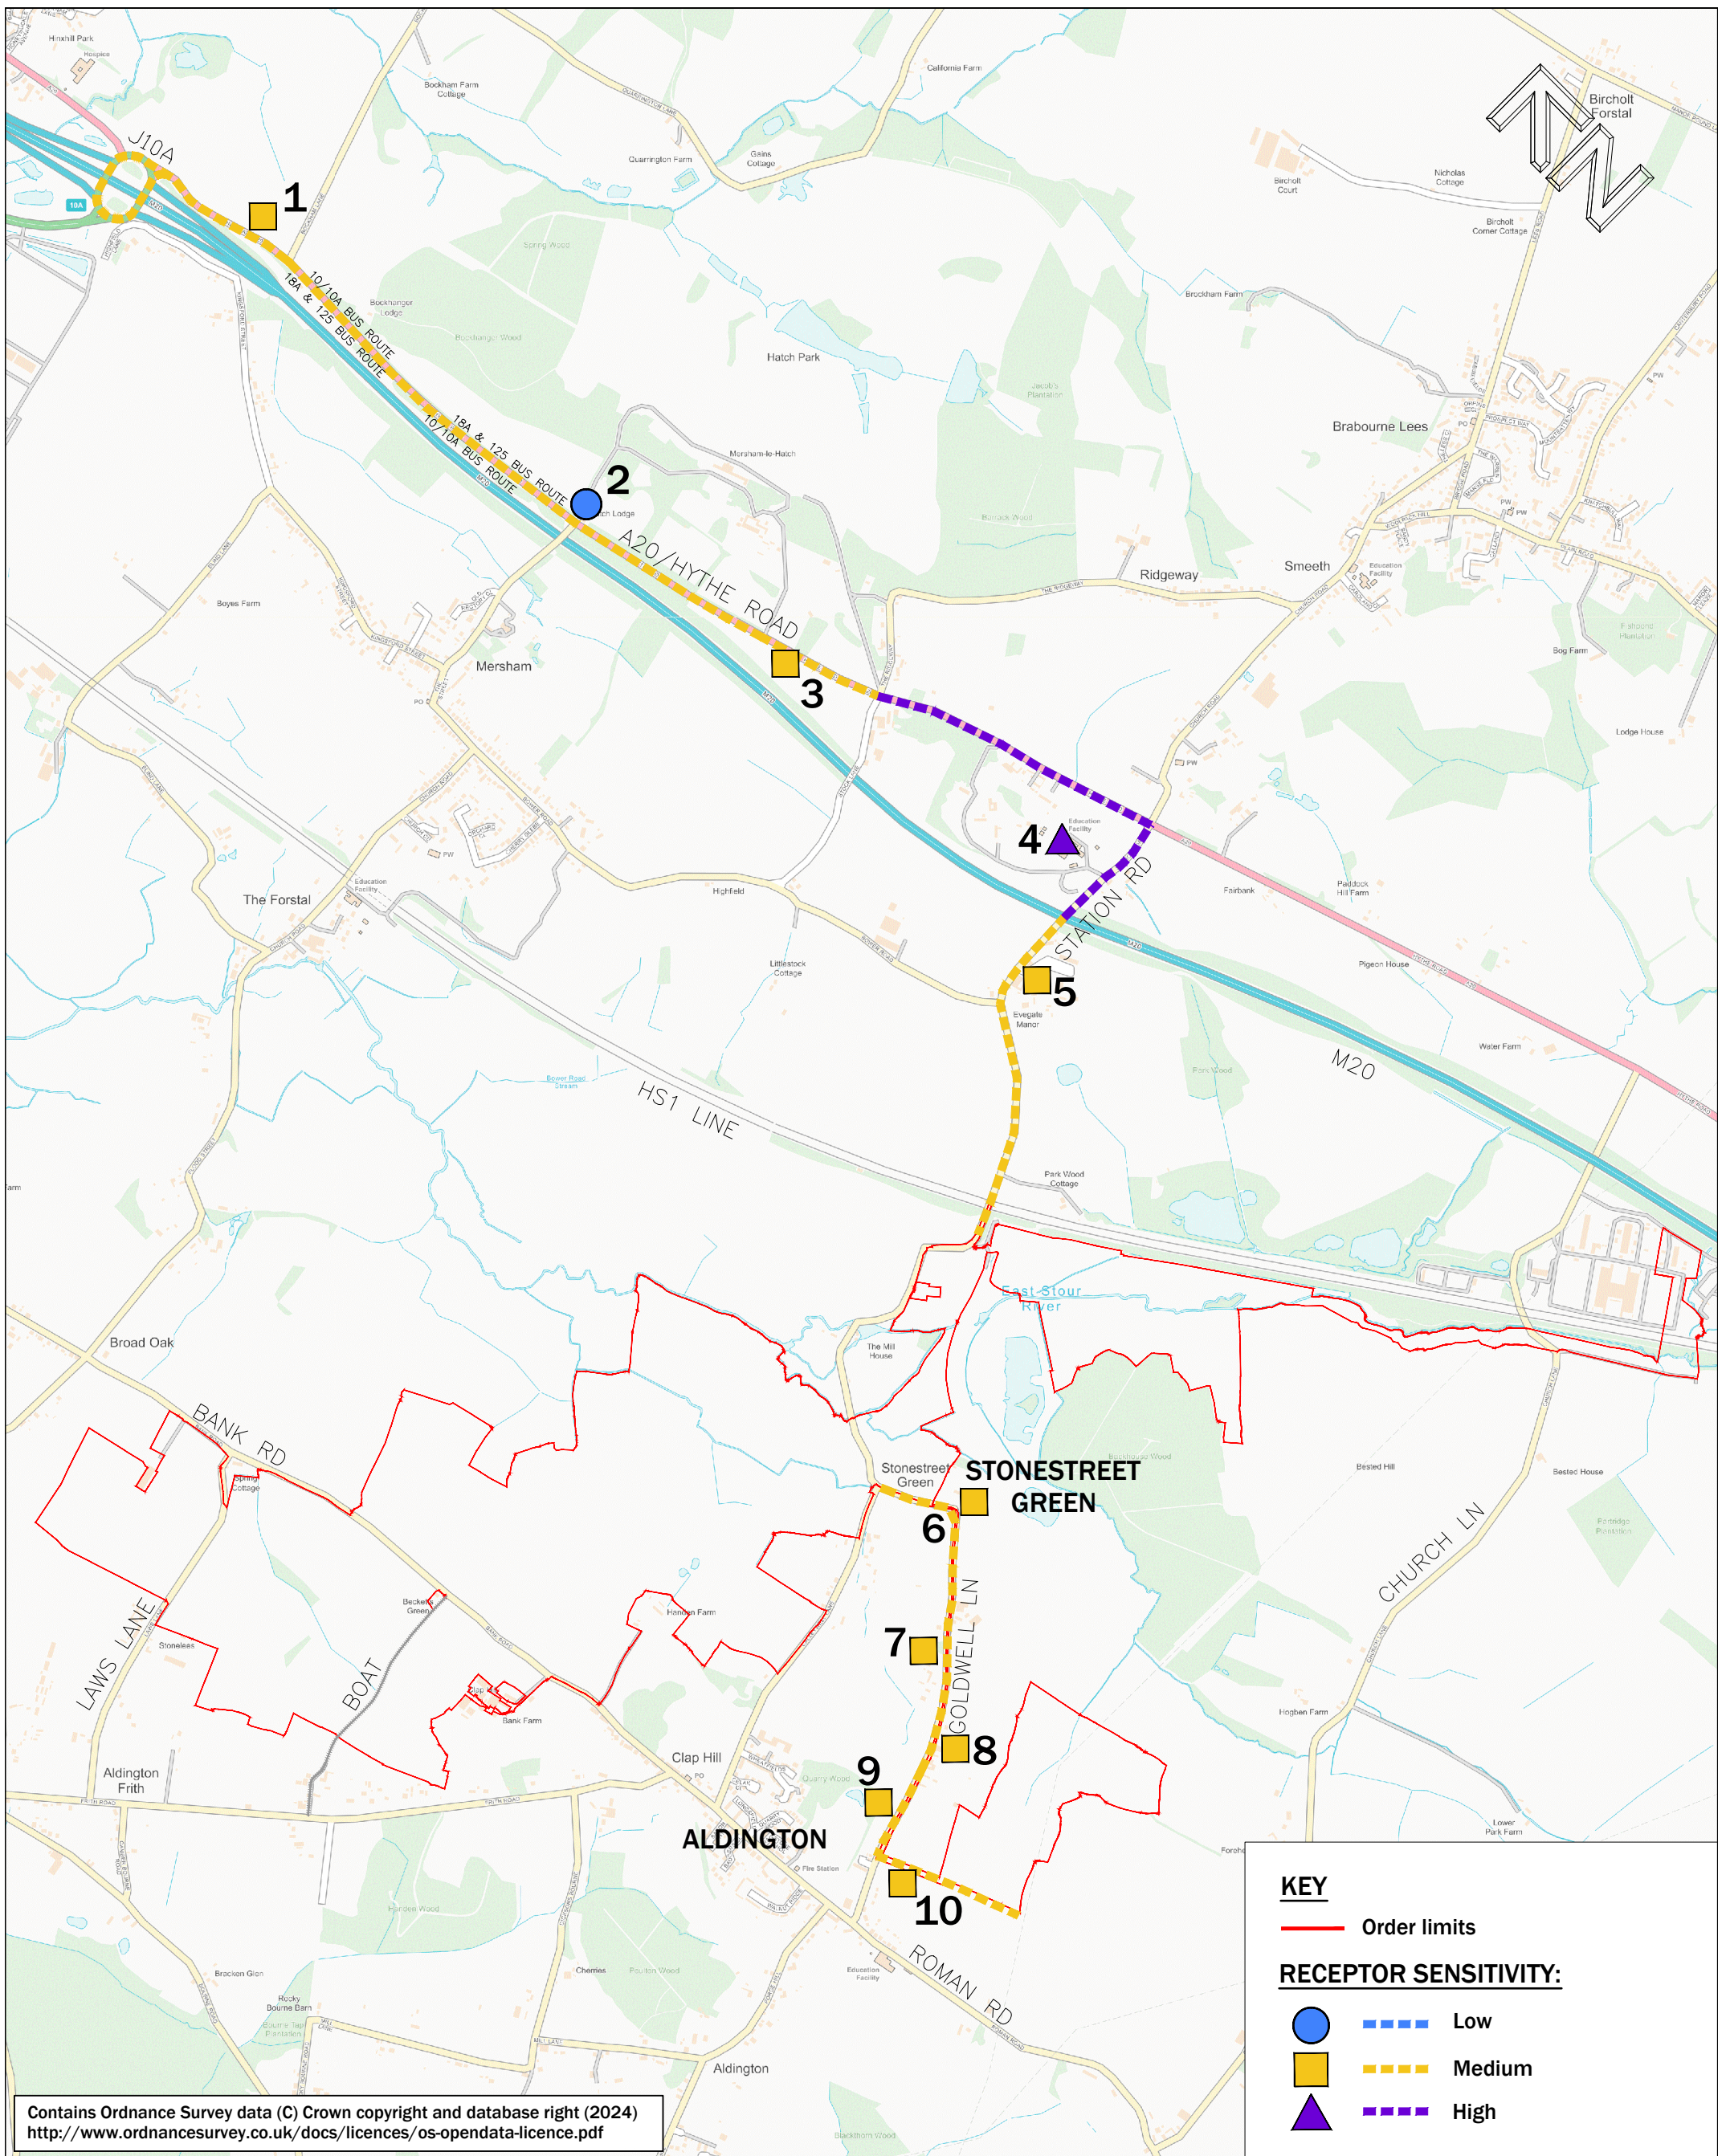

Contains Ordnance Survey data (C) Crown copyright and database right (2024)
<http://www.ordnancesurvey.co.uk/docs/licences/os-opendata-licence.pdf>

KEY

— Order limits

RECEPTOR SENSITIVITY:

- Low
- Medium
- ▲ High



9 Hurricane Court
 Liverpool International Business Park | Estuary Boulevard | Liverpool | L24 8RL
 www.primetp.co.uk | 0151 728 1860

Rev	Date	By	Revision notes
*	*	*	*
FINAL			

Project
STONESTREET GREEN SOLAR

Title
**FIGURE 13.4:
 SENSITIVE RECEPTOR LOCATION PLAN**

Drawn by CM	Issue date MAY 2024
Scale(s) NOT TO SCALE	
Drawing No P22034.13.4 - 01	
APFP Regulation: 5(2)(a)	