From: To:	Mona Offshore Wind Project
Cc:	
Subject:	Mona Offshore Wind Project - Registration Identification Number: 20048010 - Our Client: Jennings Building & Civil Engineering Limited – The Examining Authority's Written Ouestions (JEN8/11)
Date:	02 December 2024 16:24:16
Attachments:	image550337.ipg Jennings Building & Civil Engineering Limited - Easement Strip Plan.pdf

You don't often get email from

@dtmlegal.com. Learn why this is important

Dear Sirs,


We continue to be instructed by Jennings Building & Civil Engineering Limited ("Our Client") in respect of the above matter.

We write further to the further submissions submitted by this firm on behalf of Our Client on 4 November 2024 and in response to the Examining Authority's written questions and requests for information, in particular Q2.6.19 addressed to this firm.

In response to Q2.6.19, please find the enclosed plan. We are instructed that the proposed Easement Strip is 30m in width and is located approximately between the two pink lines marked on the attached plan (which also identifies Our Client's property as tinted in green). No discourtesy is intended by our marking of a different plan to that requested by the Examining Authority, but we do not possess the mapping facilities necessary to accurately mark plans of that scale.

Yours faithfully

DTM Legal LLP

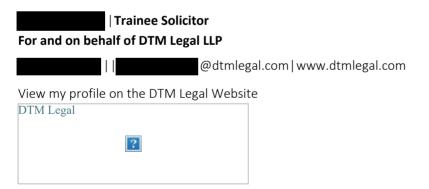


DTM Legal LLP | Chester | Archway House | Station Road | Chester | CH1 3DR DTM Legal LLP | Liverpool | 3rd Floor | No. 4 St Pauls Square | Liverpool | L3 9SJ

DTM LEGAL LLP CONFIDENTIALITY NOTICE

This electronic transmission is strictly confidential and intended solely for the addressee. It may contain information which is covered by legal, professional or other privilege. If you are not the intended addressee, you must not disclose, copy or take any action in reliance of this transmission. If you have received this transmission in error, please notify us as soon as possible. This firm is authorised and regulated by the Solicitors Regulation Authority (SRA No. 492779). A list of Members' names is available for inspection at Archway House, Station Road, Chester, CH1 3DR. We use the word Partner to refer to a member of the LLP. DTM Legal is the trading name of DTM Legal LLP which is a limited liability partnership, registered in England No. OC337772.

CYBER SECURITY NOTICE

We will not change our bank account details during a transaction. Nor will we ever send you our complete sort code and account number by email. If you receive an e-mail containing account details, please call us using the number provided on your Solicitor's business card, our firm's letterhead, or on the Law Society's "Find A Solicitor" website. Do not use the number provided in the e-mail, in case this has also been altered. DTM Legal LLP will not accept liability if you transfer funds to the wrong account.

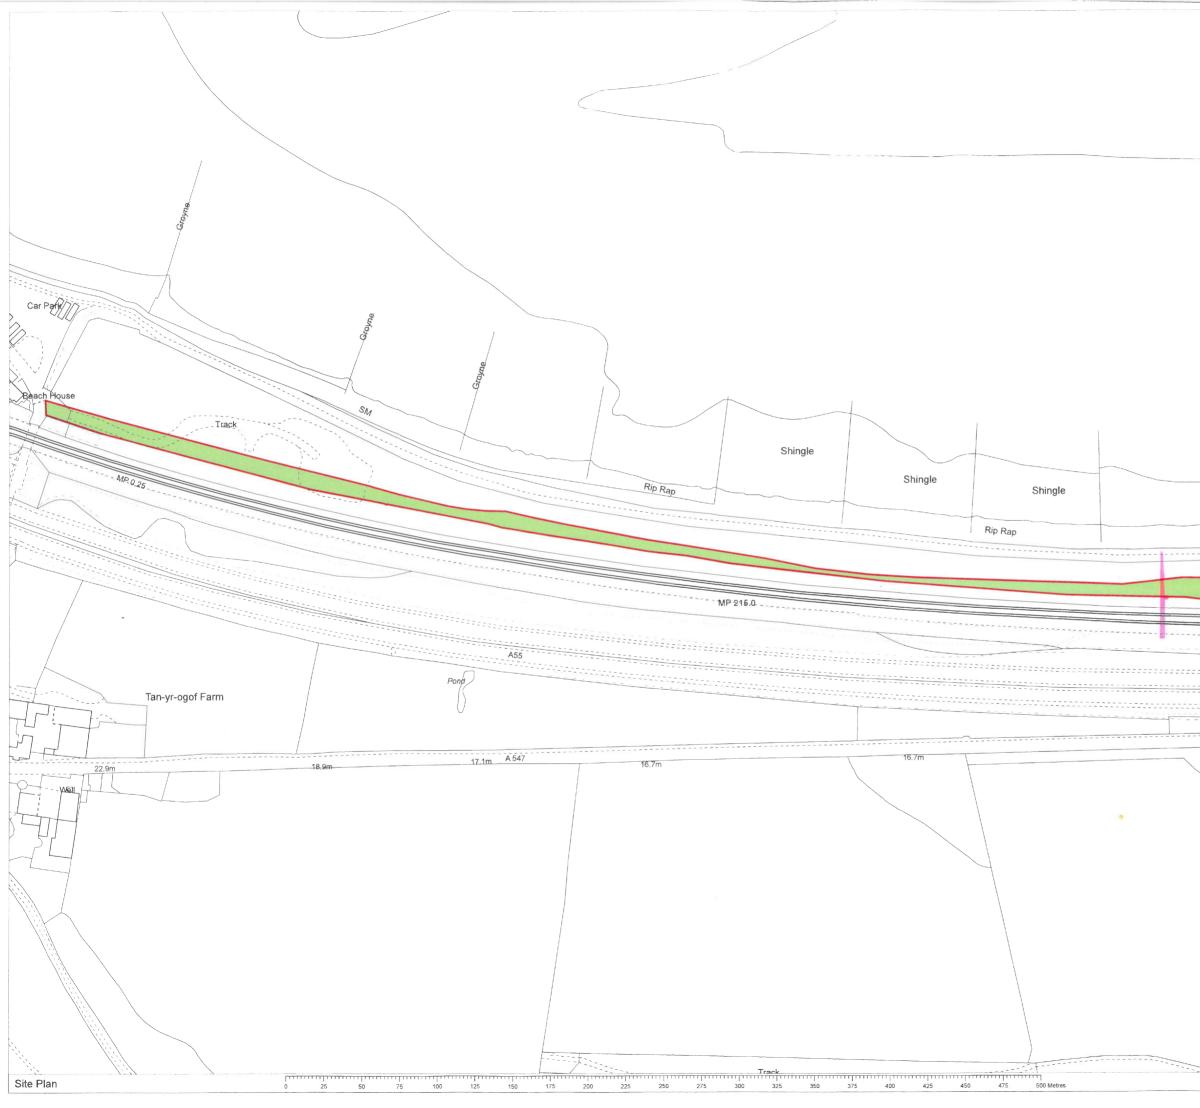

	and the second se	and a local data of the local data of the		the second s	
	DM DALCOUR MACLAREN				
	Loc	ation Plan			
Mean Low Water		Beach an Park			
	fyn Gwyrch House Cefn Yr Oaof Key: Option Area				
	Grantor's Property				
		Grant	or or ruperty		
Shingle	-				
Cycle Way		Notes: Coordinate System: British National Grid Projection: Transverse Mercator Datum: OSGB 1936			
		Grantor: Jennings Building & Civil Engineering Limited			
MP 0.75			ergele, Colwyr	n, LL22 8EY	
		Coords: 292115, 378208			
		Scheme Name: Mona Offshore Wind Farm			
16.3m/		Drawing Name: Heads of Terms Plan			
	Drawing No: 22000496_PLN_HOT_4806.1				
	Rev	Date		cription	
	-	10.05.2024	First Issue		
		Drawn:	IN		
		pproved:	ED		
		iheet No: heet Size:	IN A3	V	
	Pertirers in LiK offshore ward				
Scale: 1: 2500	The us permissi copyrig and o	e, copying or disclosure t on of, and in the manner ht. Dalcour Maclaren doe does not accept liability fo ied herein. Although our b I measurements musl be TH THE SANCTION OF	s not warrant that this docum r any loss caused or arising fi	r in part, except with the written en constitutes an infringement of ent is definitive nor free of error rom reliance upon information o ensure the accuracy of these PON THE ORDNANCE SURVEY STATIONERY OFFICE. CROWN	