

Indaver Rivenhall IWMF DCO

Planning Act 2008

Infrastructure Planning (Applications: Prescribed Forms and Procedure)

Regulations 2009

# PLANS [PINS Ref: EN0101038] EXISTING GENERATION STATION PLAN


Document Reference: EN0101038/APP/2.7

Revision Number 1.0

APFP Regulation 5(2)(o)

November 2023  
Indaver Rivenhall Ltd

Leading the field in  
sustainable waste  
management.

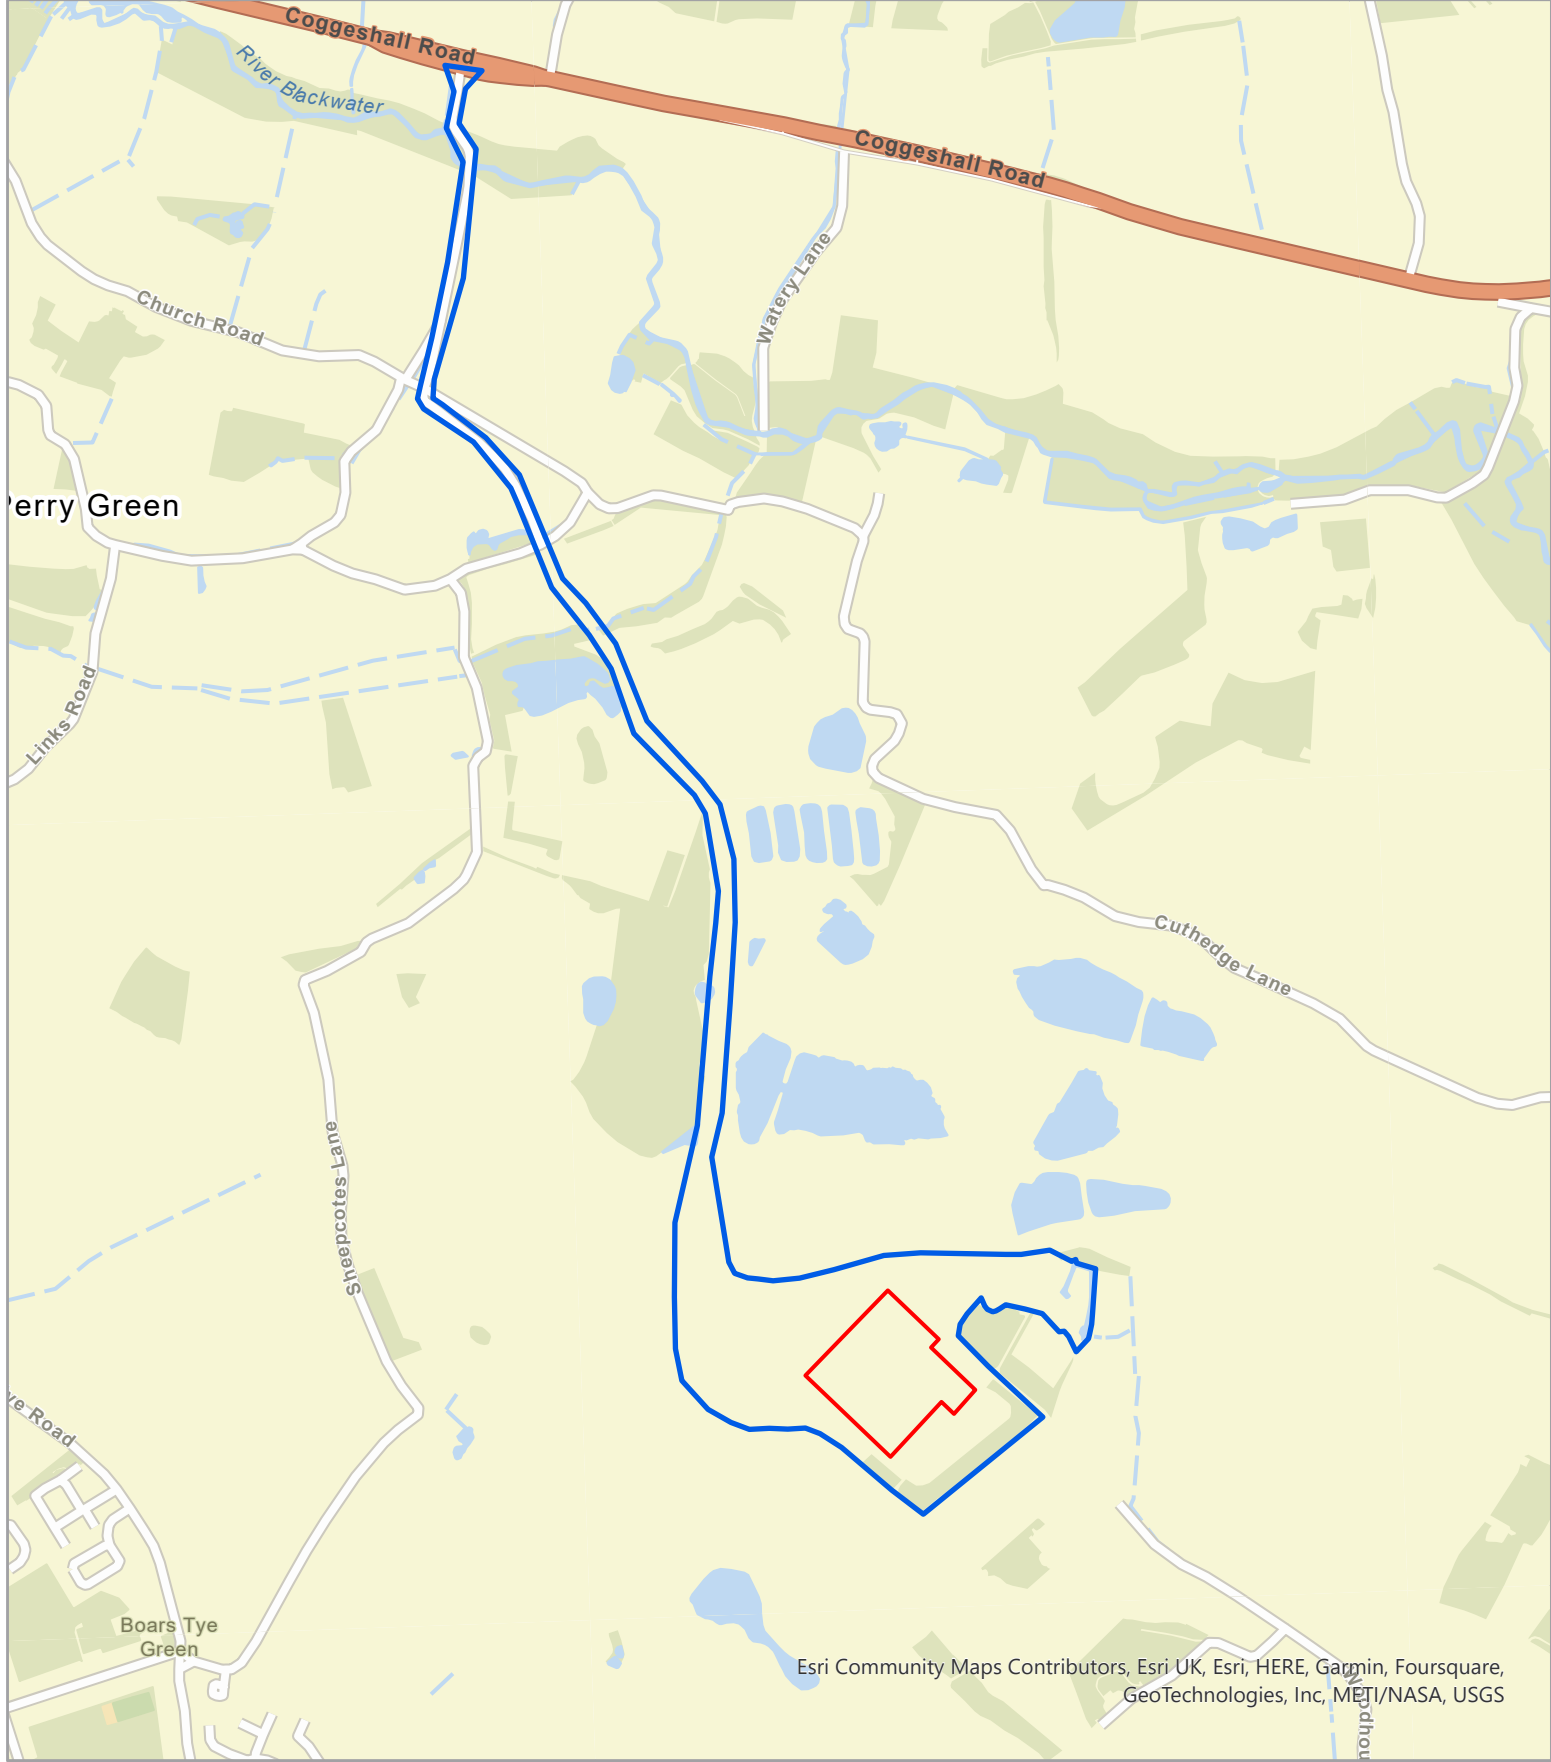


Esri Community Maps Contributors, Esri UK, Esri, HERE, Garmin, Foursquare, GeoTechnologies, Inc, METI/NASA, USGS

- Order Limits / Existing Generation Station Area
- IWMF Site boundary



November 2023 Created by: Quod

Scale: 1:14,000 @ A4



21 Soho Square  
London  
W1D 3QP

**Existing Generation Station Plan**

