
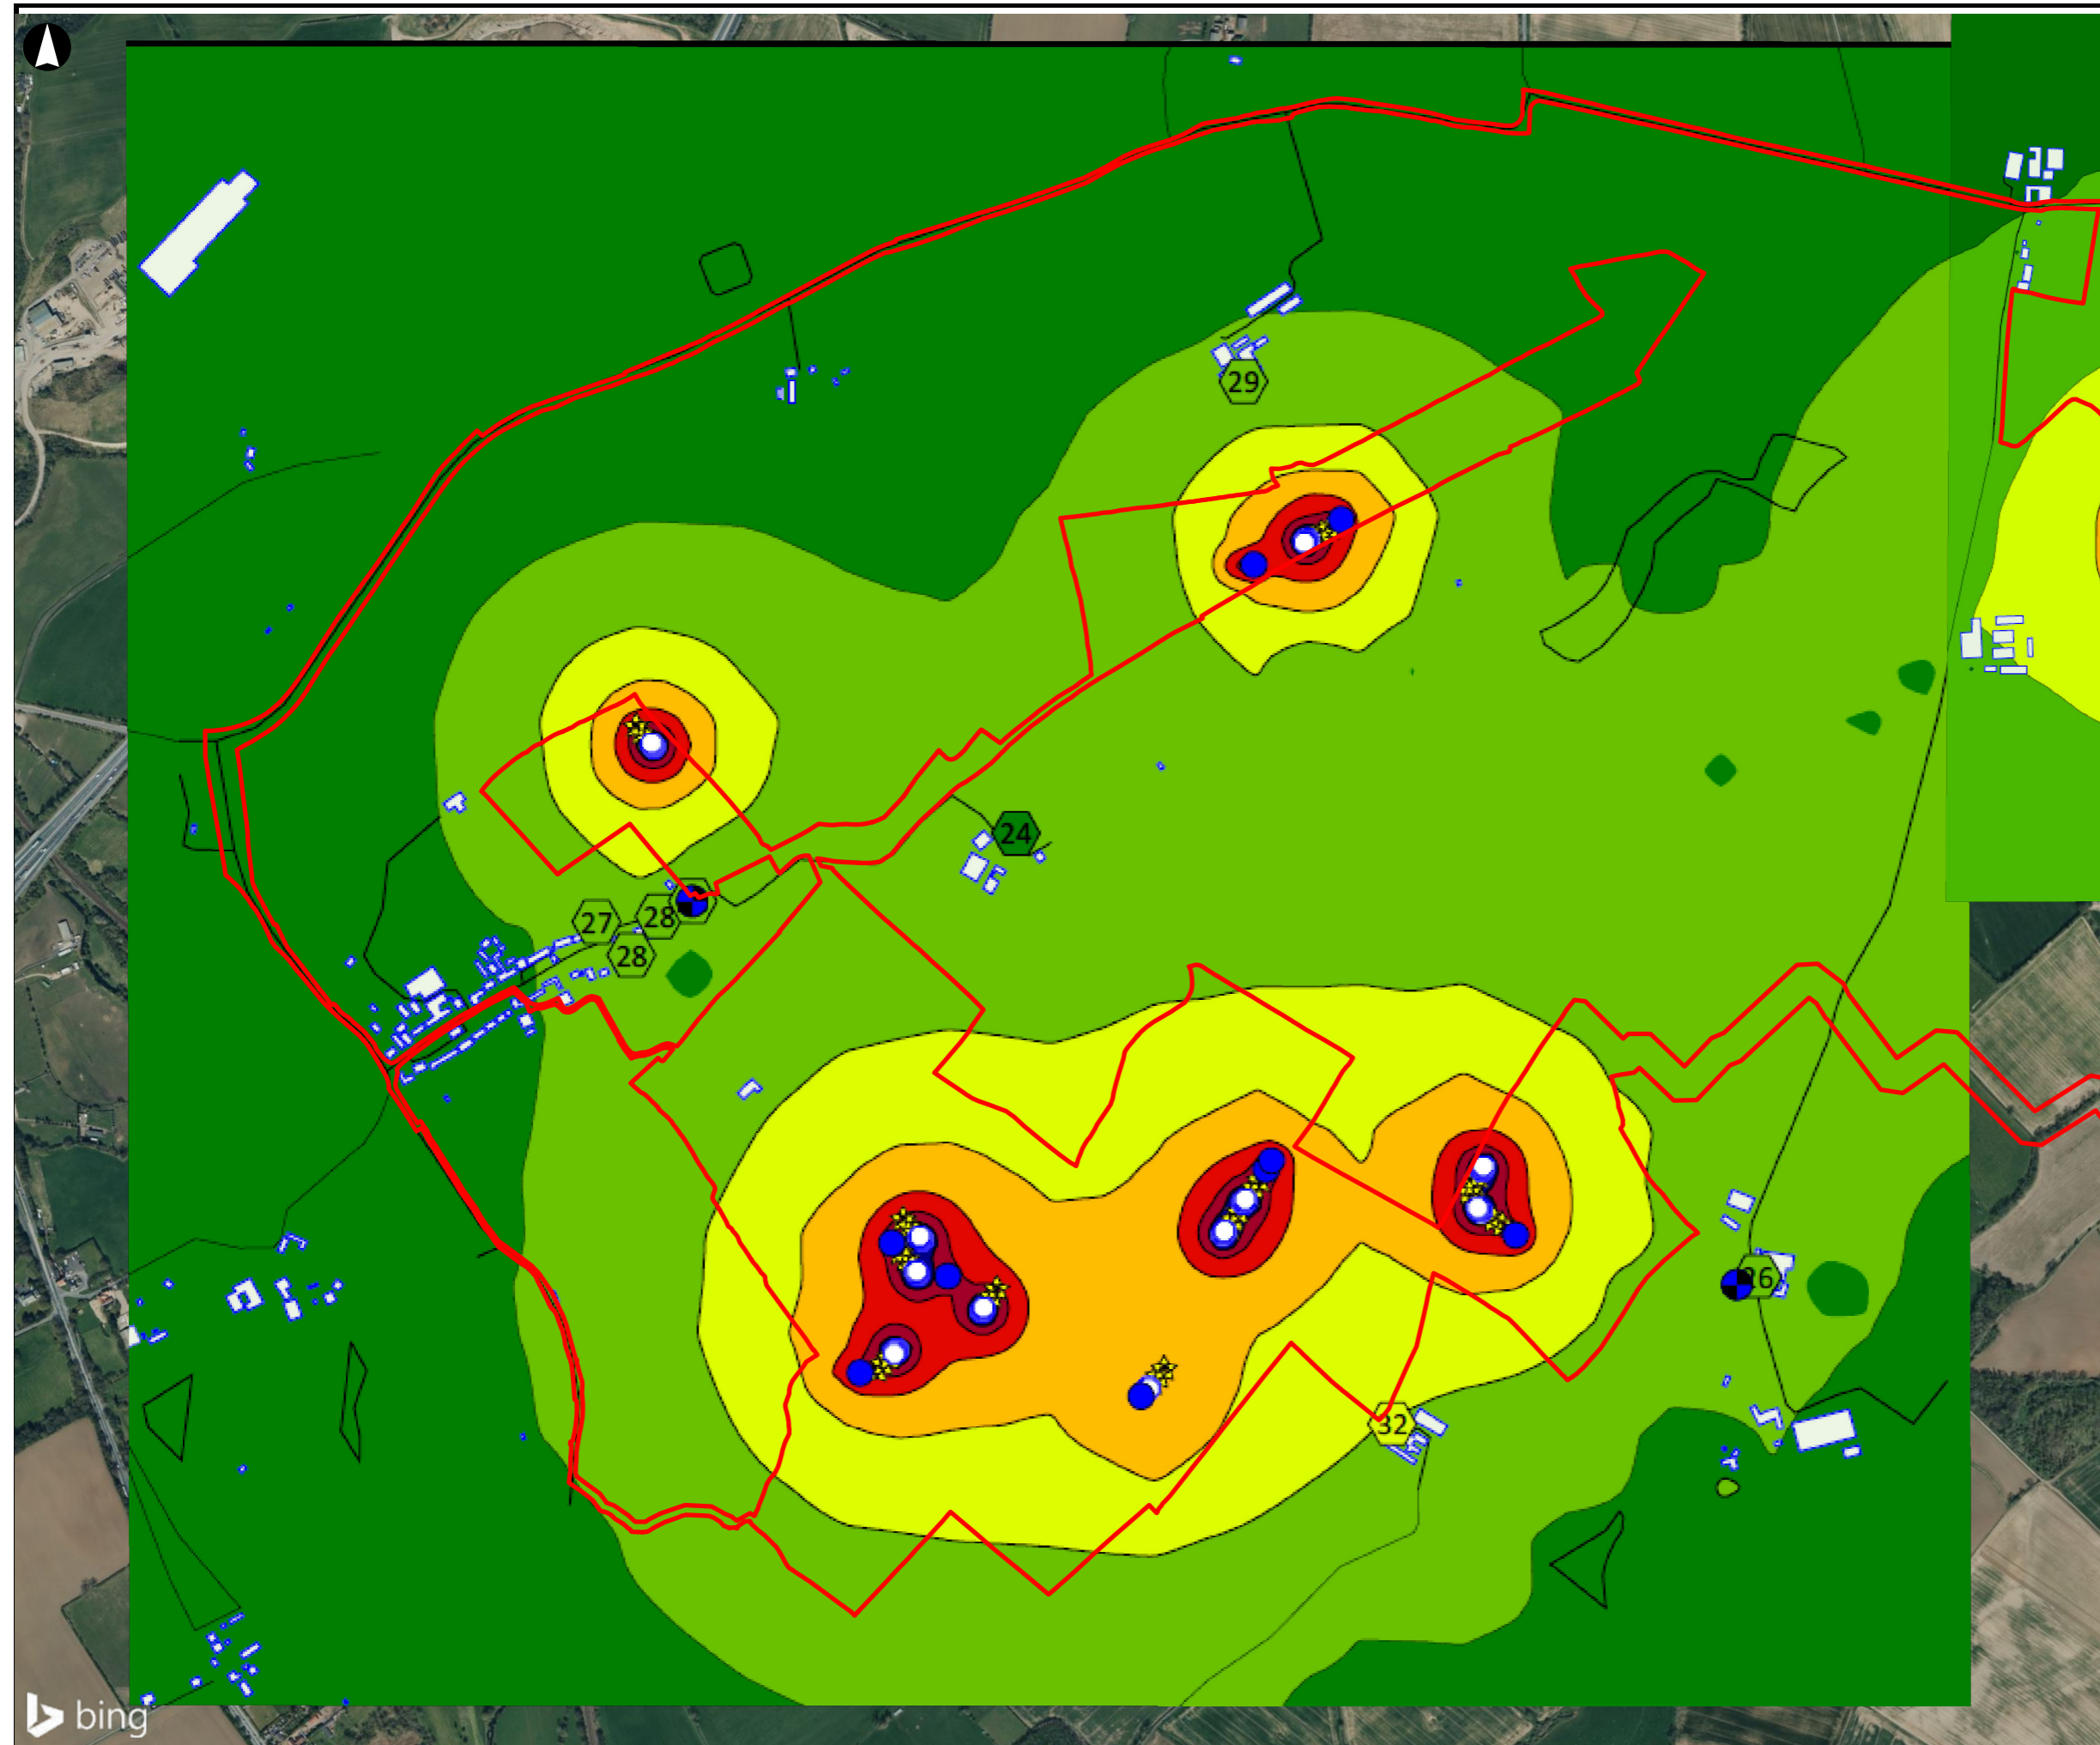


Legend

- Order Limits
- Existing Buildings
- DC-DC Converter
- Inverter
- ★ Battery Container
- Noise Monitoring Location
- Existing Sensitive Receptor Noise Level

Daytime L_{Aeq} 16hour dB

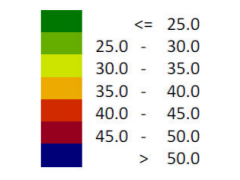

P01	30/01/2024	BL	IW	RP	SW
Rev	Date	By	Chkd	Appd	Authd

Client



Project Name
Byers Gill Solar

Drawing Title
**ES Figure 11.3
Noise Contours Across Panel
Area A**

Scale at A3
1:50,000

Role
Issue

Suitability
Environmental Statement

Project Number 286386-00	Rev P01
Drawing Number BGS-ES11-0003	