



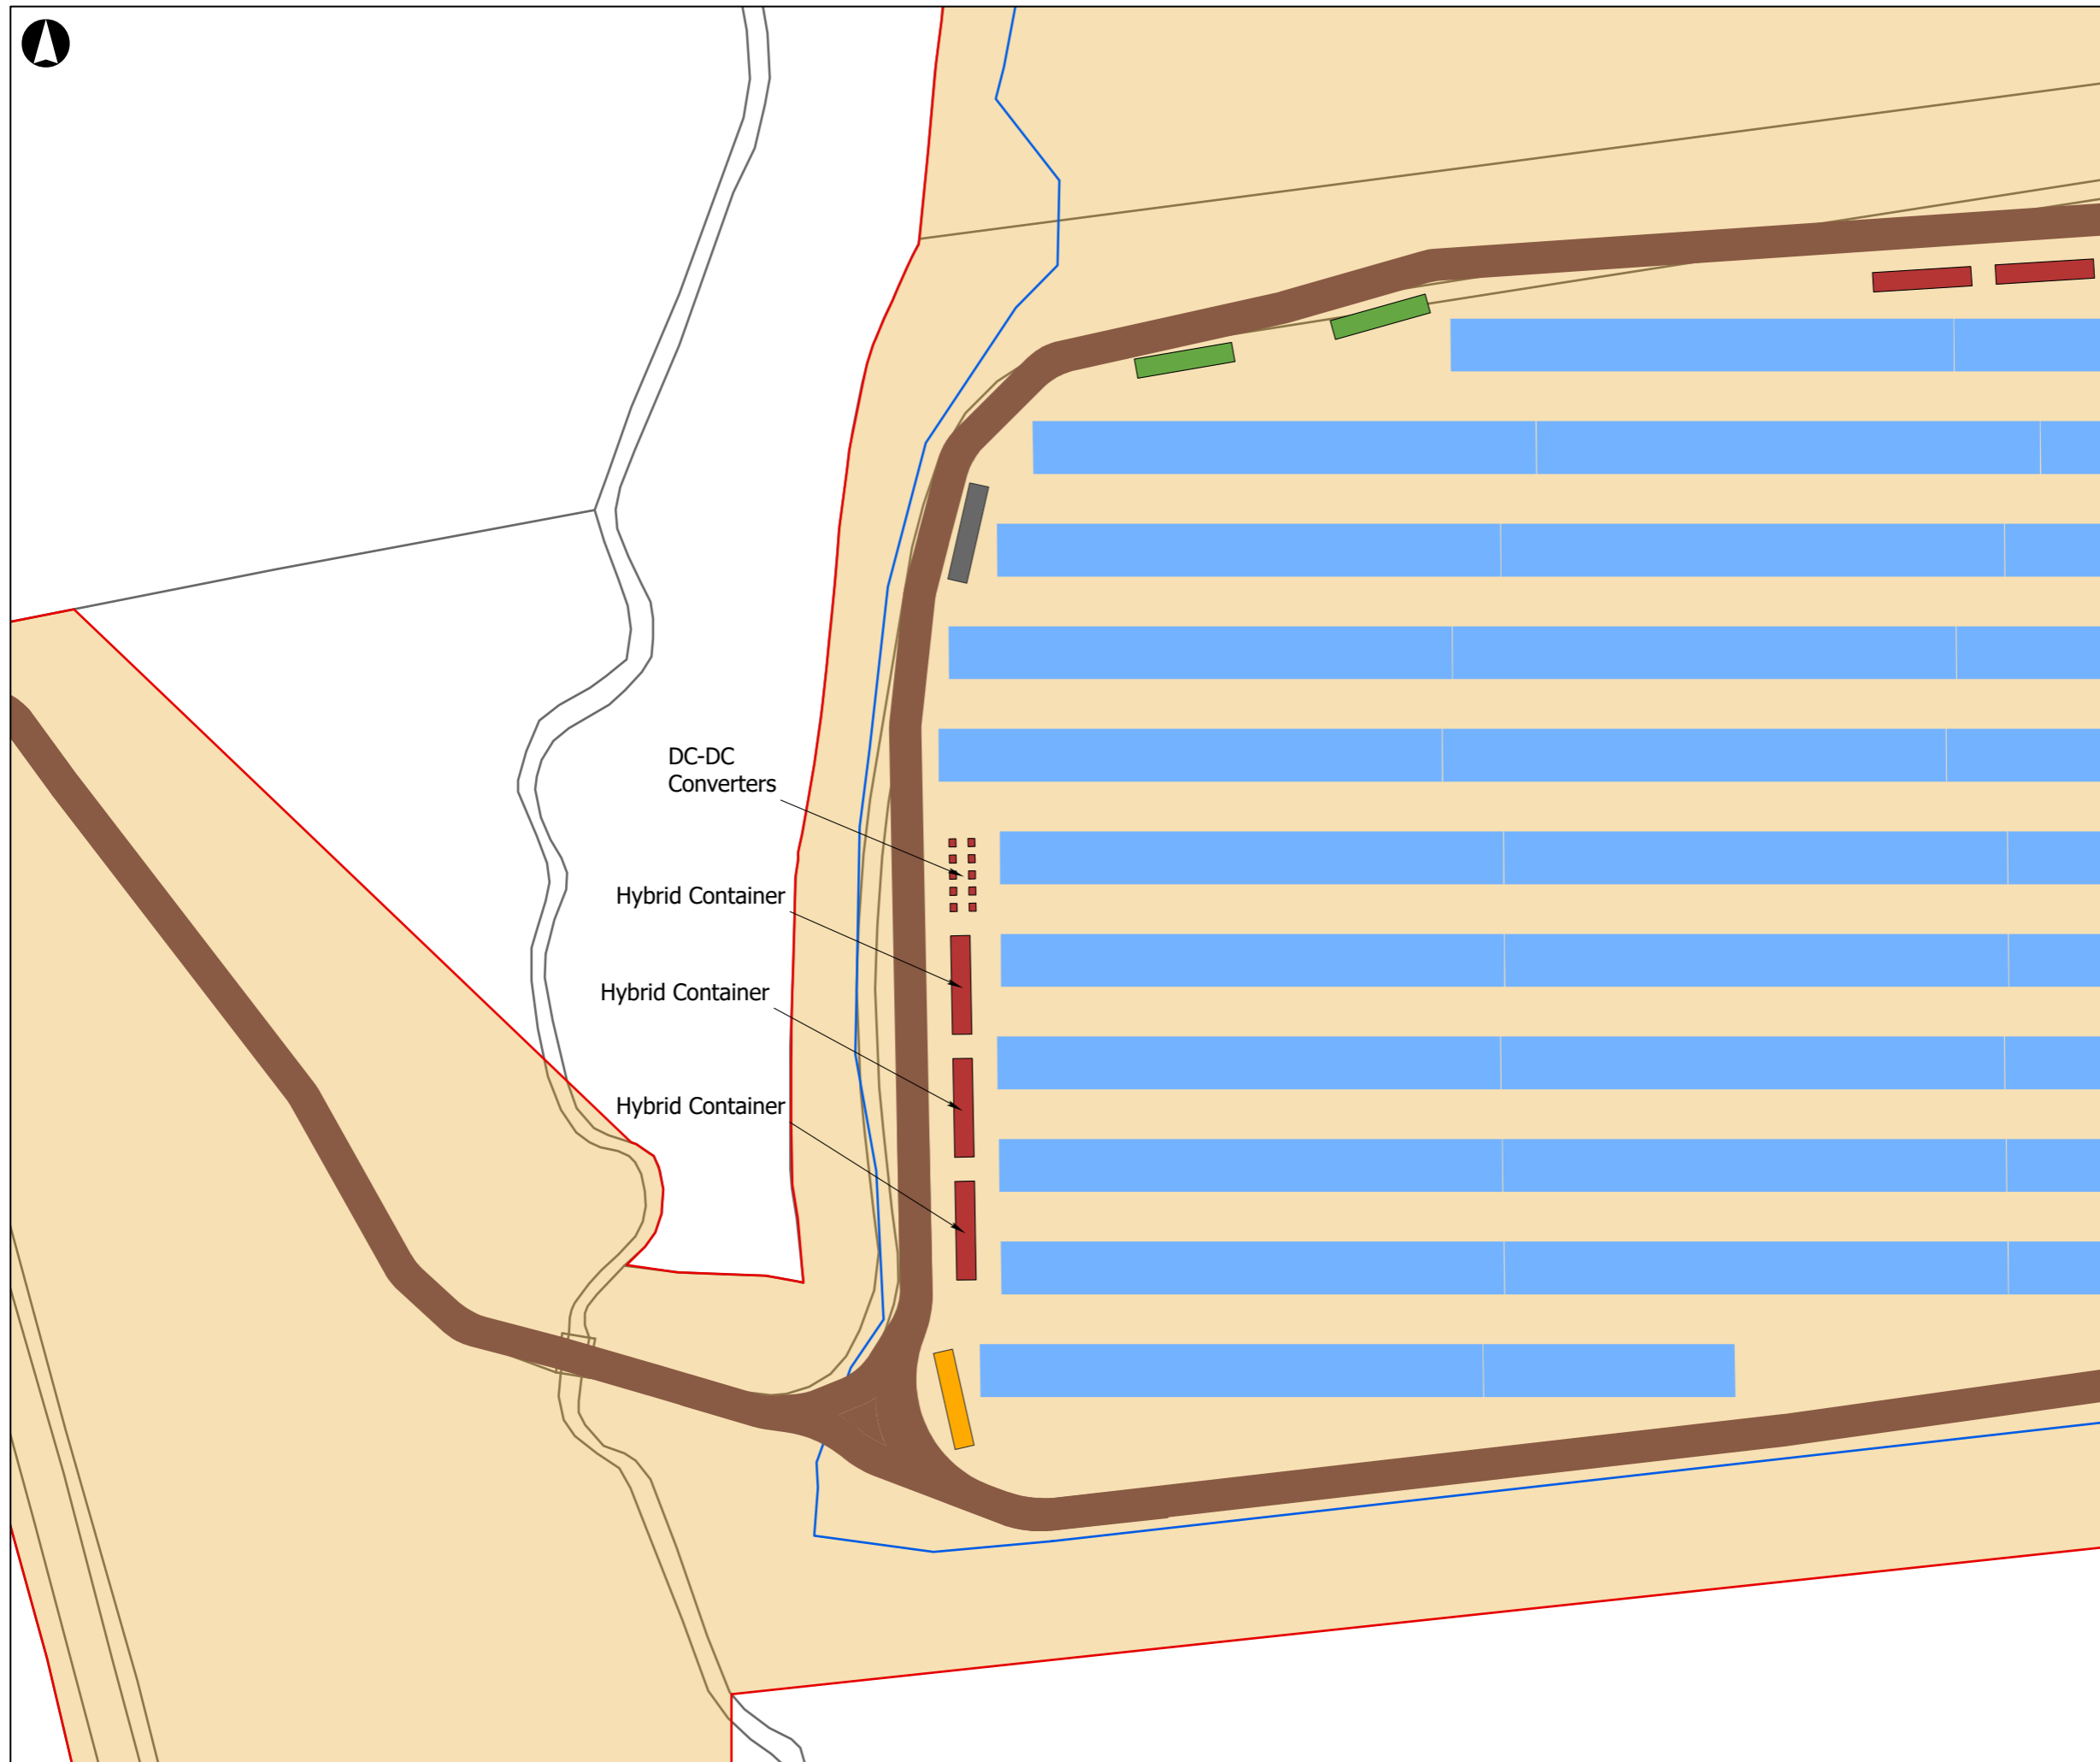

- Legend
- Order Limits
 - Solar PV modules
 - Hybrid containers including Battery Energy Storage Systems (BESS) and inverters
 - Inverter containers
 - Switchgear container
 - Spare containers
 - Operational access tracks
 - Fencing
 - Area for mitigation, planting, and enhancement

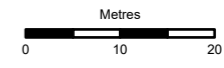

Coordinate System: British National Grid
 This map is reproduced from Ordnance Survey material with the permission of Ordnance Survey on behalf of the controller of Her Majesty's Stationery Office. © Crown Copyright. Unauthorised reproduction infringes Crown copyright and may lead to prosecution or civil proceedings. LICENCE NUMBER: 0100031673 [2022]



| P01 | 18/12/2023 | JE | LM | TS | DB |
|-----|------------|----|------|------|-------|
| Rev | Date | By | Chkd | Appd | Authd |

Client



Project Name
Byers Gill Solar

Drawing Title
**Figure 2.11
 Typical Access and Supporting
 Infrastructure Layout**

Scale at A3
1:800

Role
Issue
 Suitability
Environmental Statement

| | |
|---|-------------------|
| Project Number 286386-00 | Rev P01 |
| Drawing Number BGS-ES02-00011 | |