
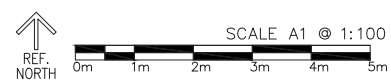


Notes

1. All details are indicative only.
2. Dimensions are in metres unless stated otherwise.

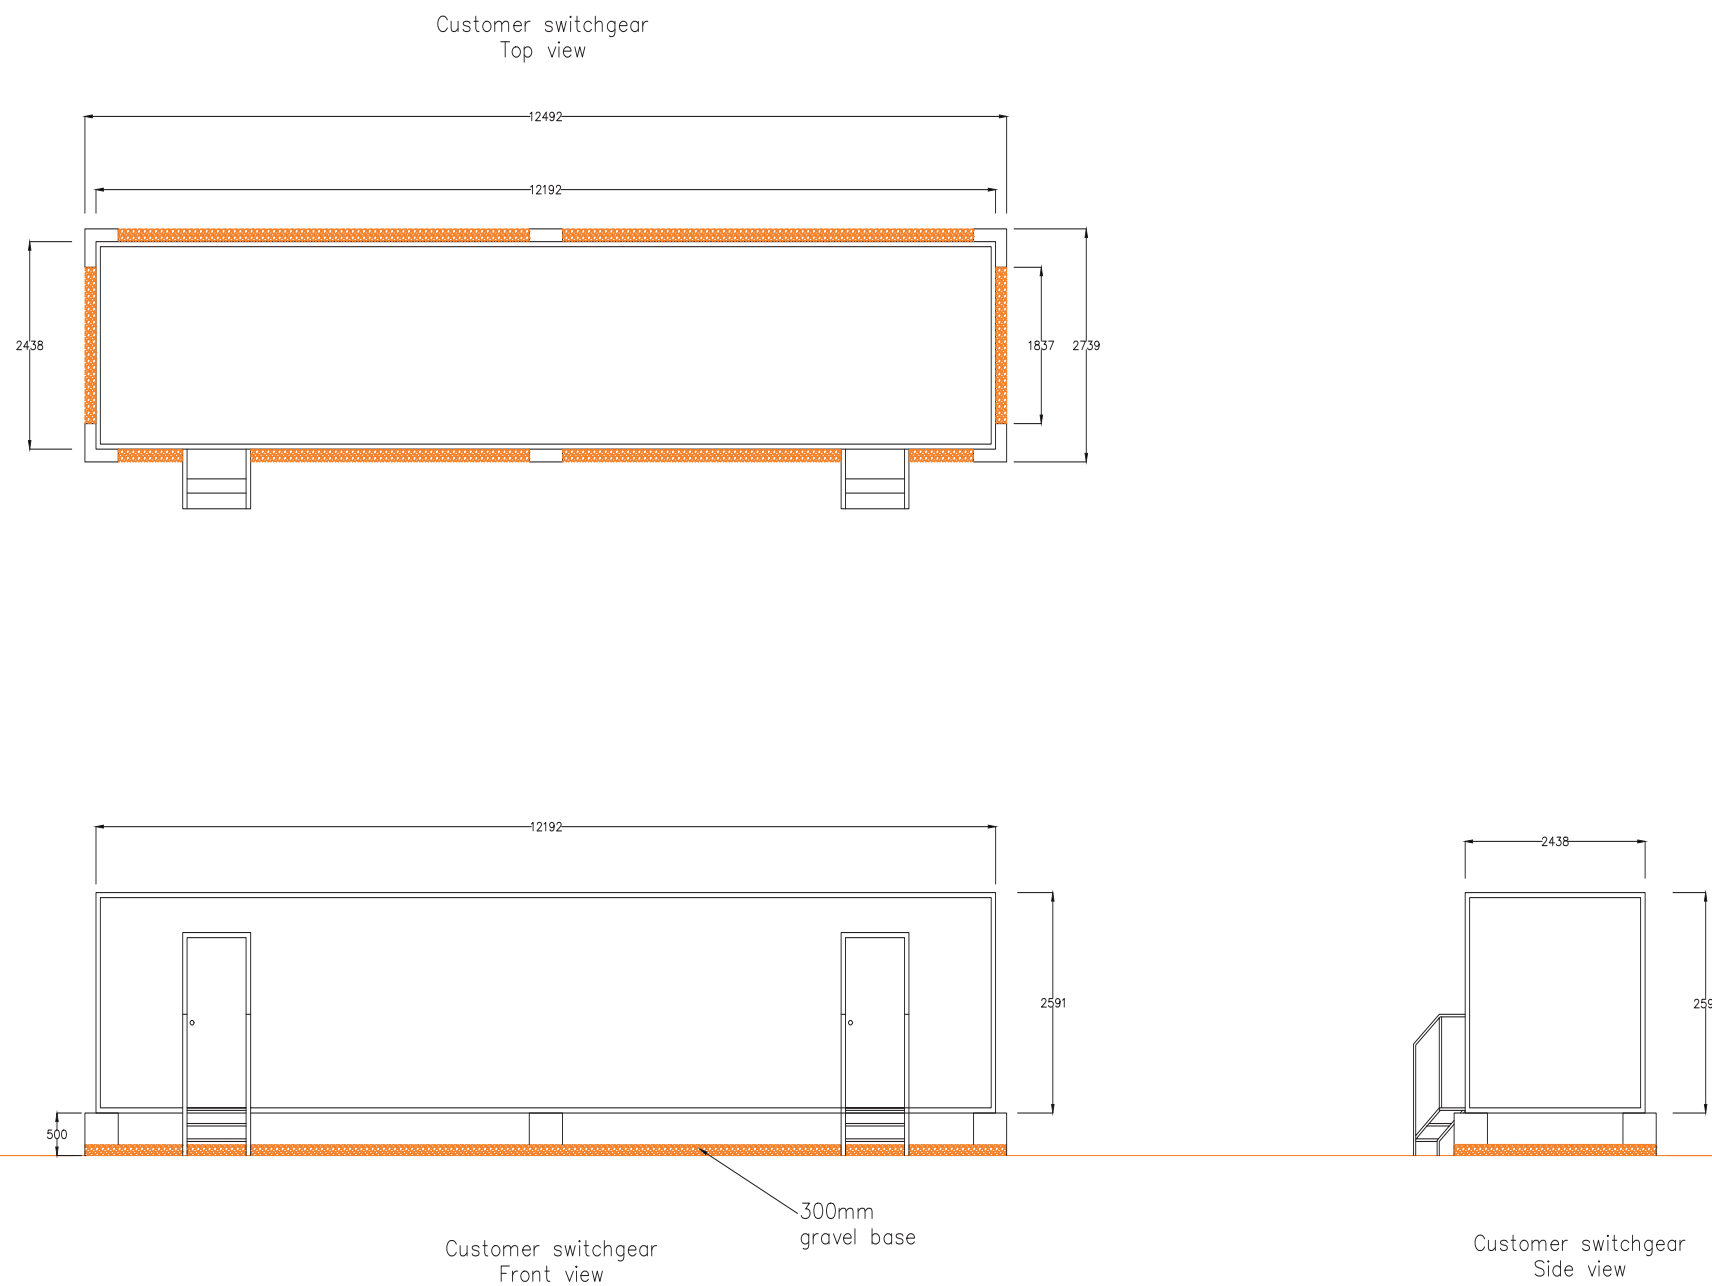

P01	04/01/2024	JE	LM	TS	DB
-----	------------	----	----	----	----

Rev	Date	By	Chkd	Appd	Authd
-----	------	----	------	------	-------

Client



Project Name  
**Byers Gill Solar**

Drawing Title  
**ES Figure 2.12  
 Typical switchgear**

Scale at A3  
**1:200**

Role  
**Issue**

Suitability  
**Environmental Statement**

Project Number <b>286386-00</b>	Rev <b>P01</b>
------------------------------------	-------------------

Drawing Number  
**BGS-ES02-00012**