
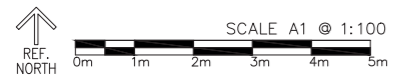
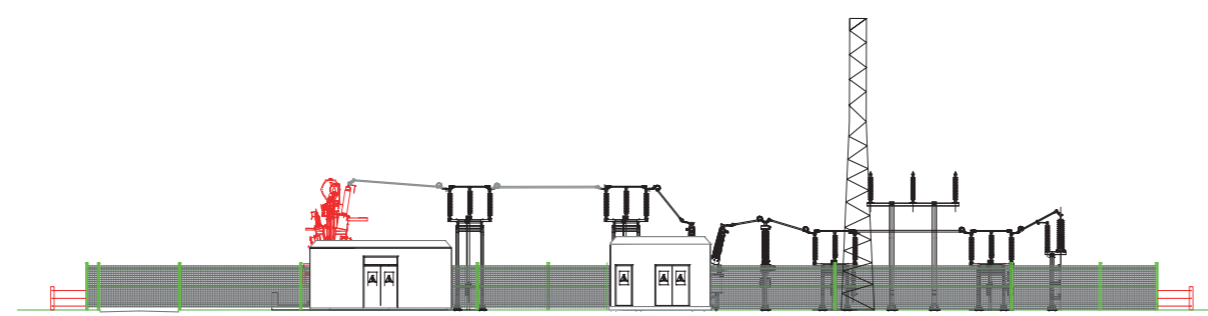


Notes

- 1. All details are indicative only.
- 2. Dimensions are in metres unless stated otherwise.

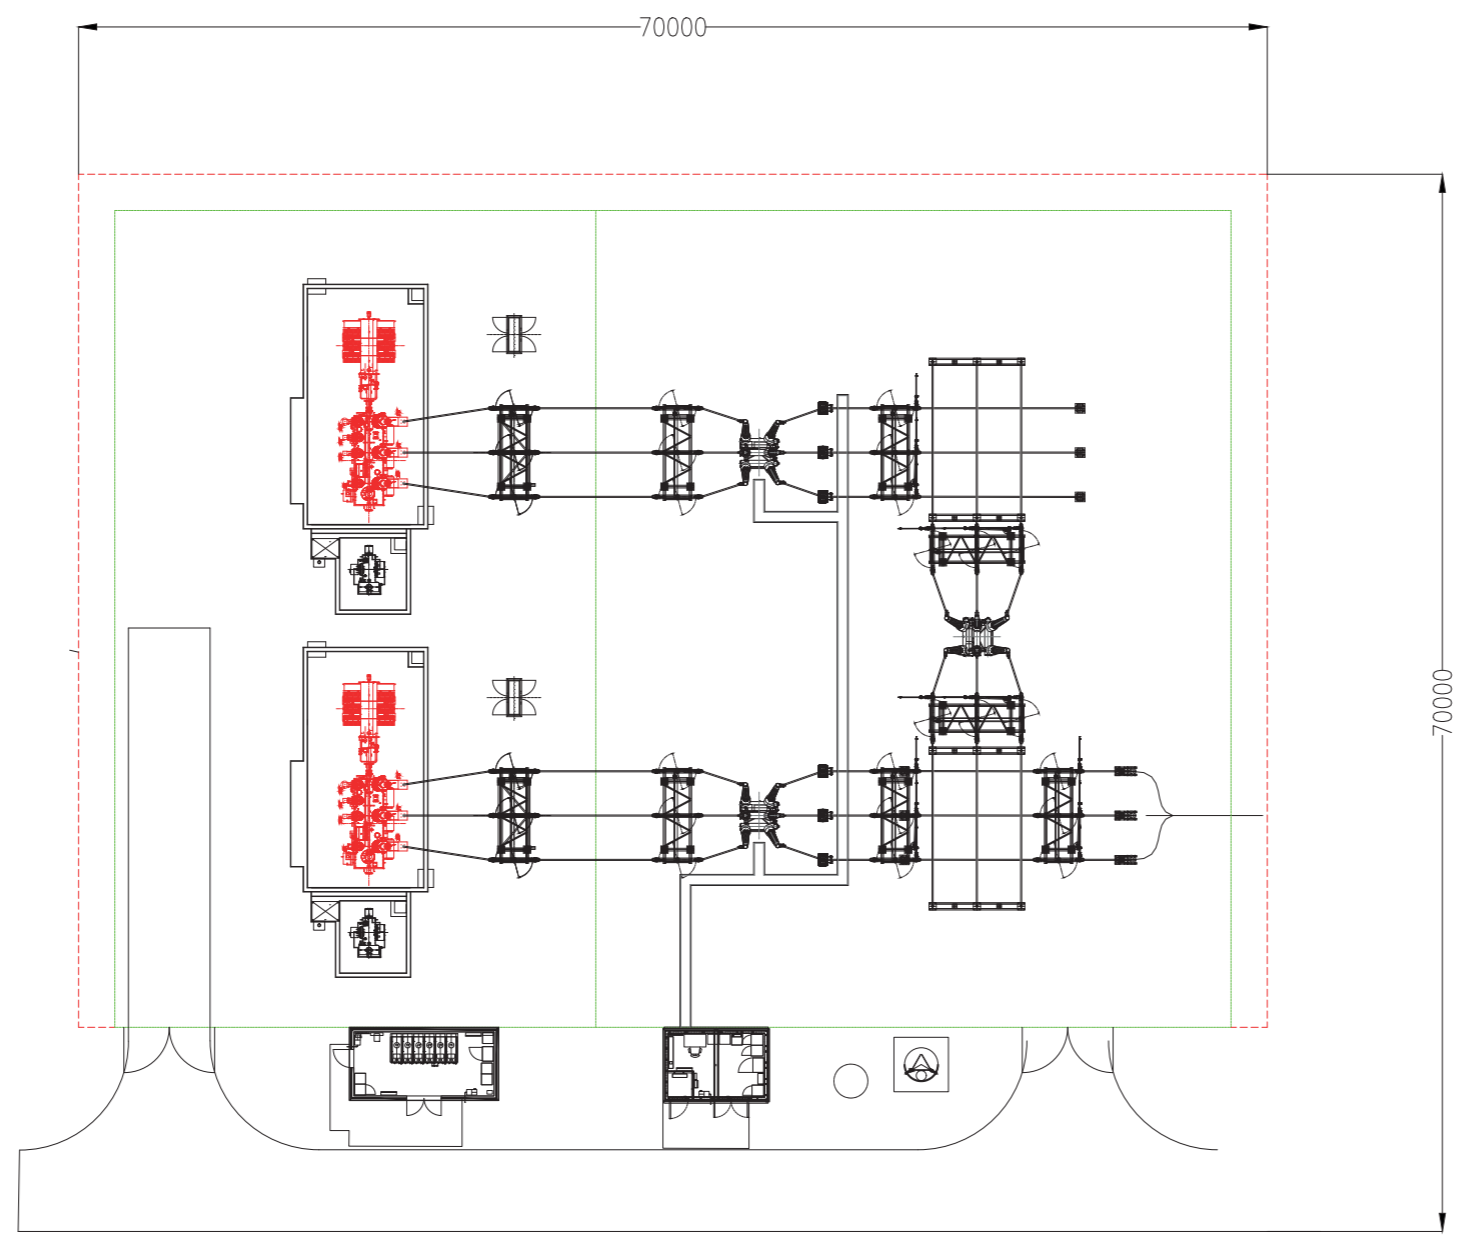

| P01 | 04/01/2024 | JE | LM | TS | DB |
|-----|------------|----|------|------|-------|
| Rev | Date | By | Chkd | Appd | Authd |

Client
RWE

Project Name
Byers Gill Solar

Drawing Title
**ES Figure 2.14
 Typical substation**

Scale at A3
1:200

Role
Issue
 Suitability
Environmental Statement

| | |
|---|-------------------|
| Project Number 286386-00 | Rev P01 |
| Drawing Number BGS-ES02-00014 | |