



Notes

- 1. All details are indicative only.
- 2. Dimensions are in metres unless stated otherwise.

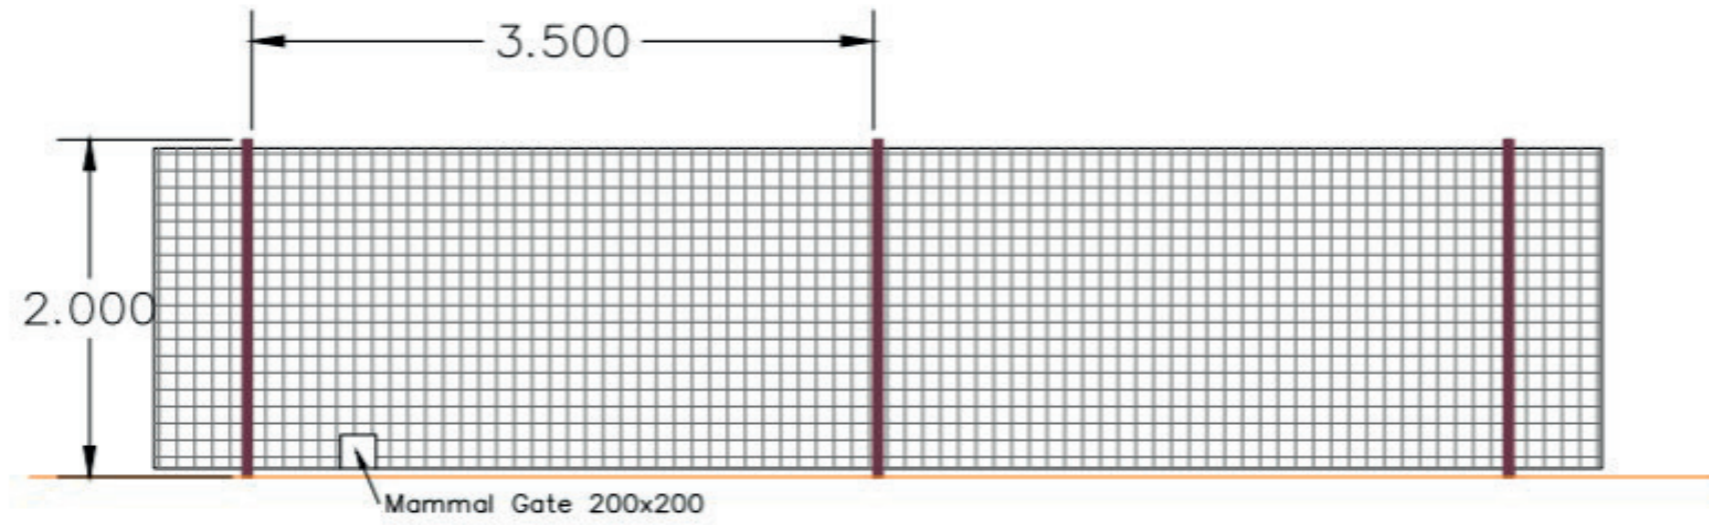

Timber post & wire fence

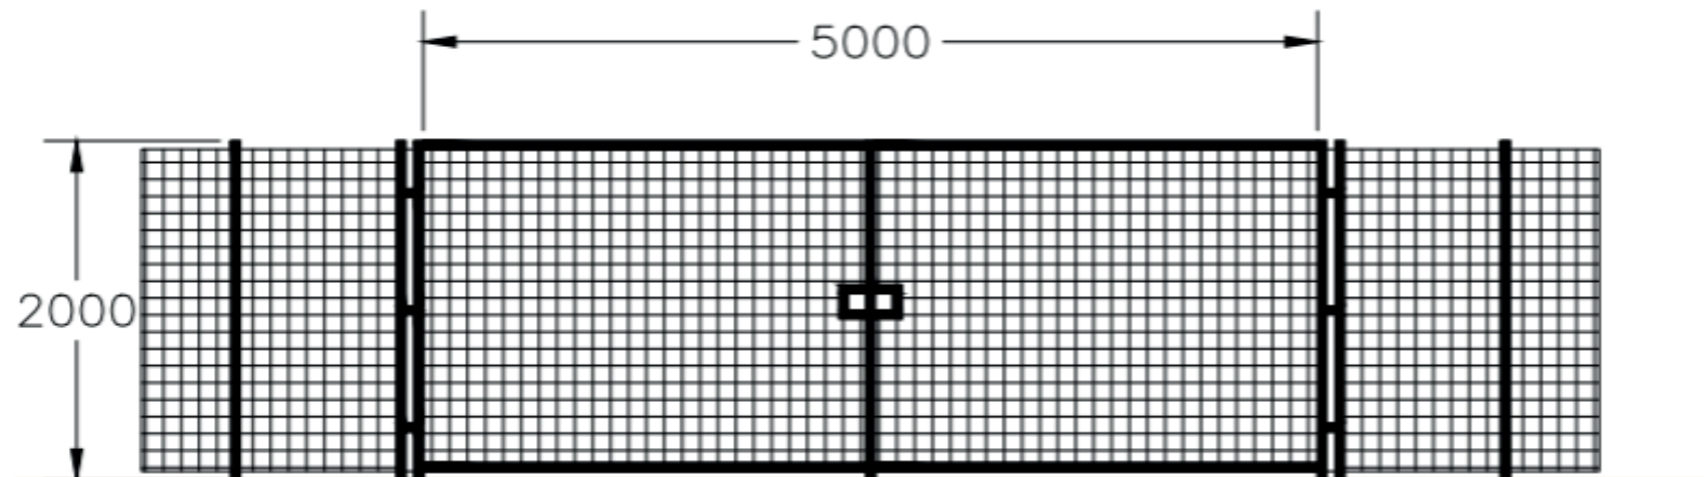

Timber post & wire gate

P01	04/01/2024	JE	LM	TS	DB
Rev	Date	By	Chkd	Appd	Authd

Client



Project Name
Byers Gill Solar

Drawing Title
ES Figure 2.15
Typical fence and gate

Scale at A3
1:200

Role

Issue

Suitability

Environmental Statement

Project Number
286386-00

Rev
P01

Drawing Number
BGS-ES02-00015

