


Byers Gill Solar
EN010139

2.4 Land Plans

Planning Act 2008
APFP Regulation 5(2)(i)
October 2024

Revision 3




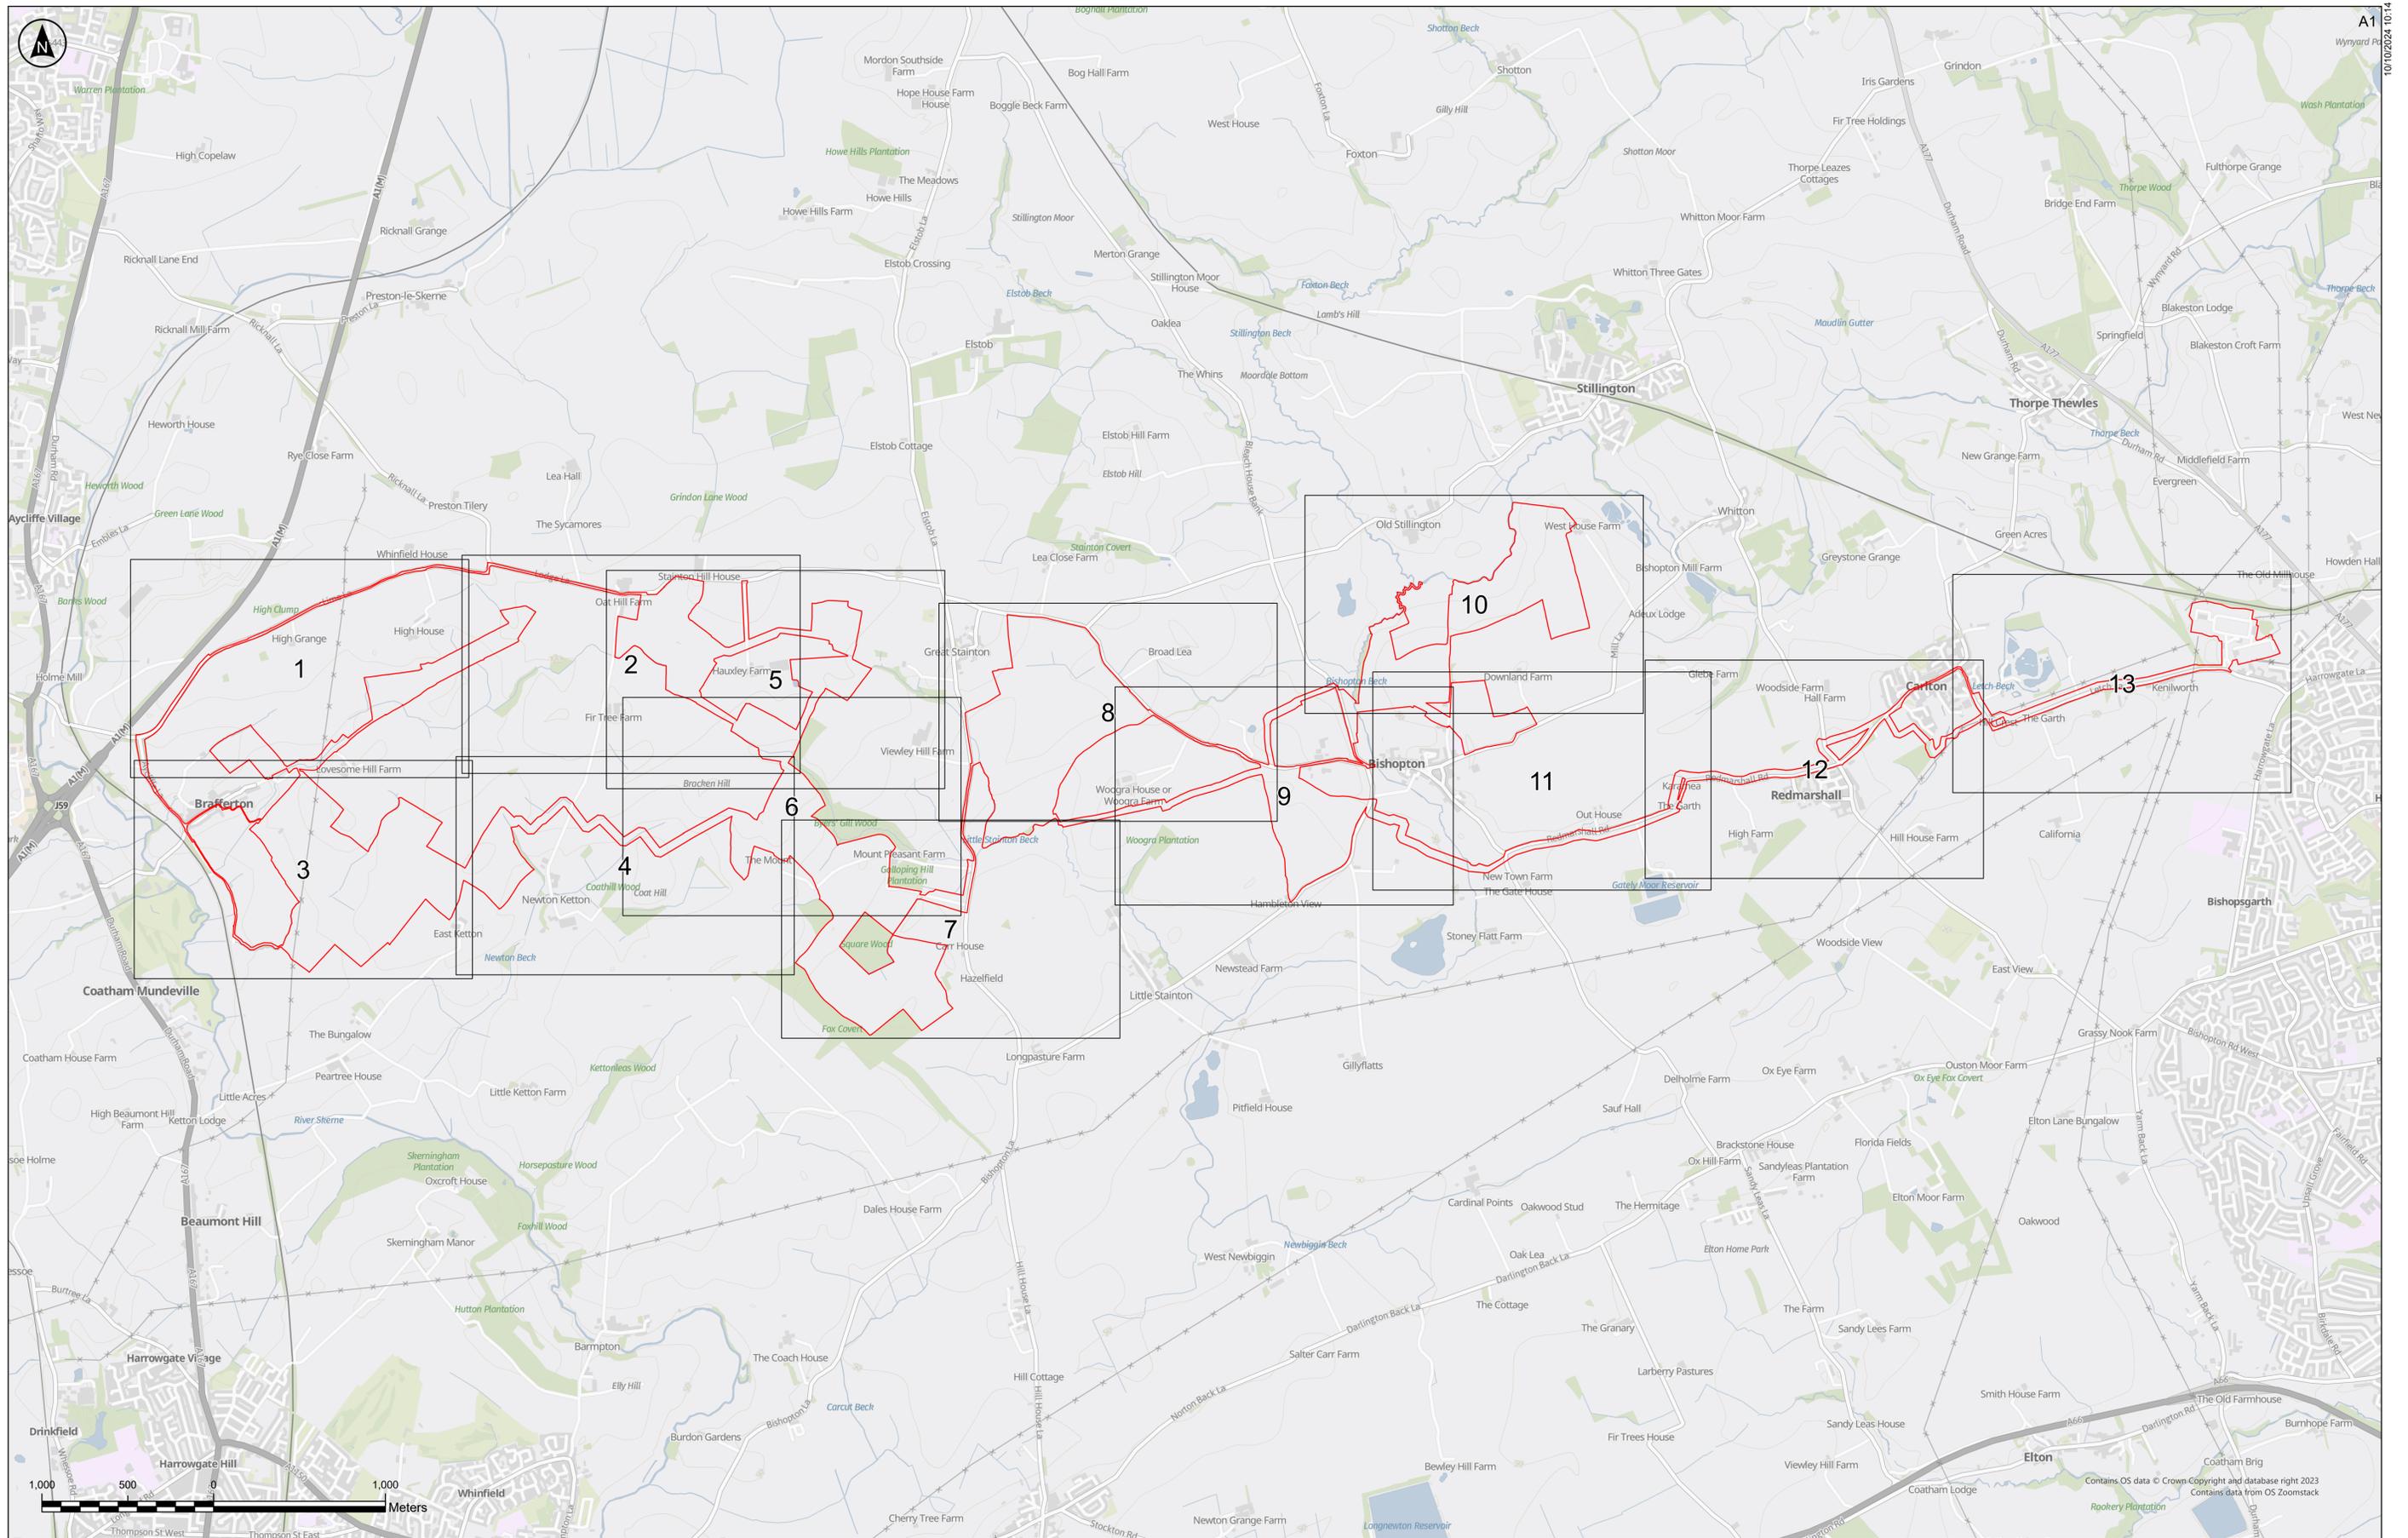

Notes:
 - These plans should be read alongside other Application Documents, in particular, the Works Plans [ENO10139/APP/2, 2], the Book of Reference [ENO10139/APP/4, 2] and the Statement of Reasons [ENO10139/APP/4, 1]

Coordinate System:
British National Grid

Rev	Date	By	Chkd	Appd	Authd
P02	10/10/2024	JT	JNS	KC	KC
P02	20/06/2024	JT	JNS	KC	KC
P01	26/01/2024	JT	AF	KC	KC

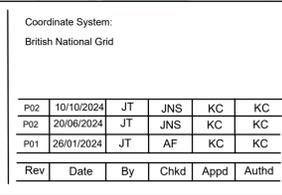

Client
RWE Ardent



Project Name
Byers Gill Solar

Drawing Title
LAND PLAN
KEY PLAN
REGULATION 5(2)(i)

Scale at A1
1:17500
Suitability
INFORMATION

Project Number 0179	Rev REV 3
Drawing Number 2.4	
Drawing Name 080_ARDG_BGSF_Land_Plans	

The Base mapping is based upon Ordnance Survey (OS) data. Reproduced by permission of Ordnance Survey on behalf of HMSO. © Crown copyright and database right 2023. All rights reserved. Ordnance Survey licence number 0100031673

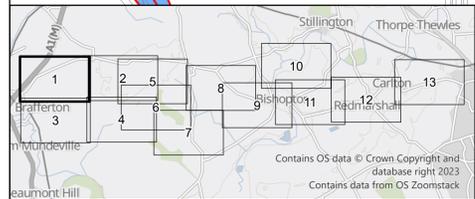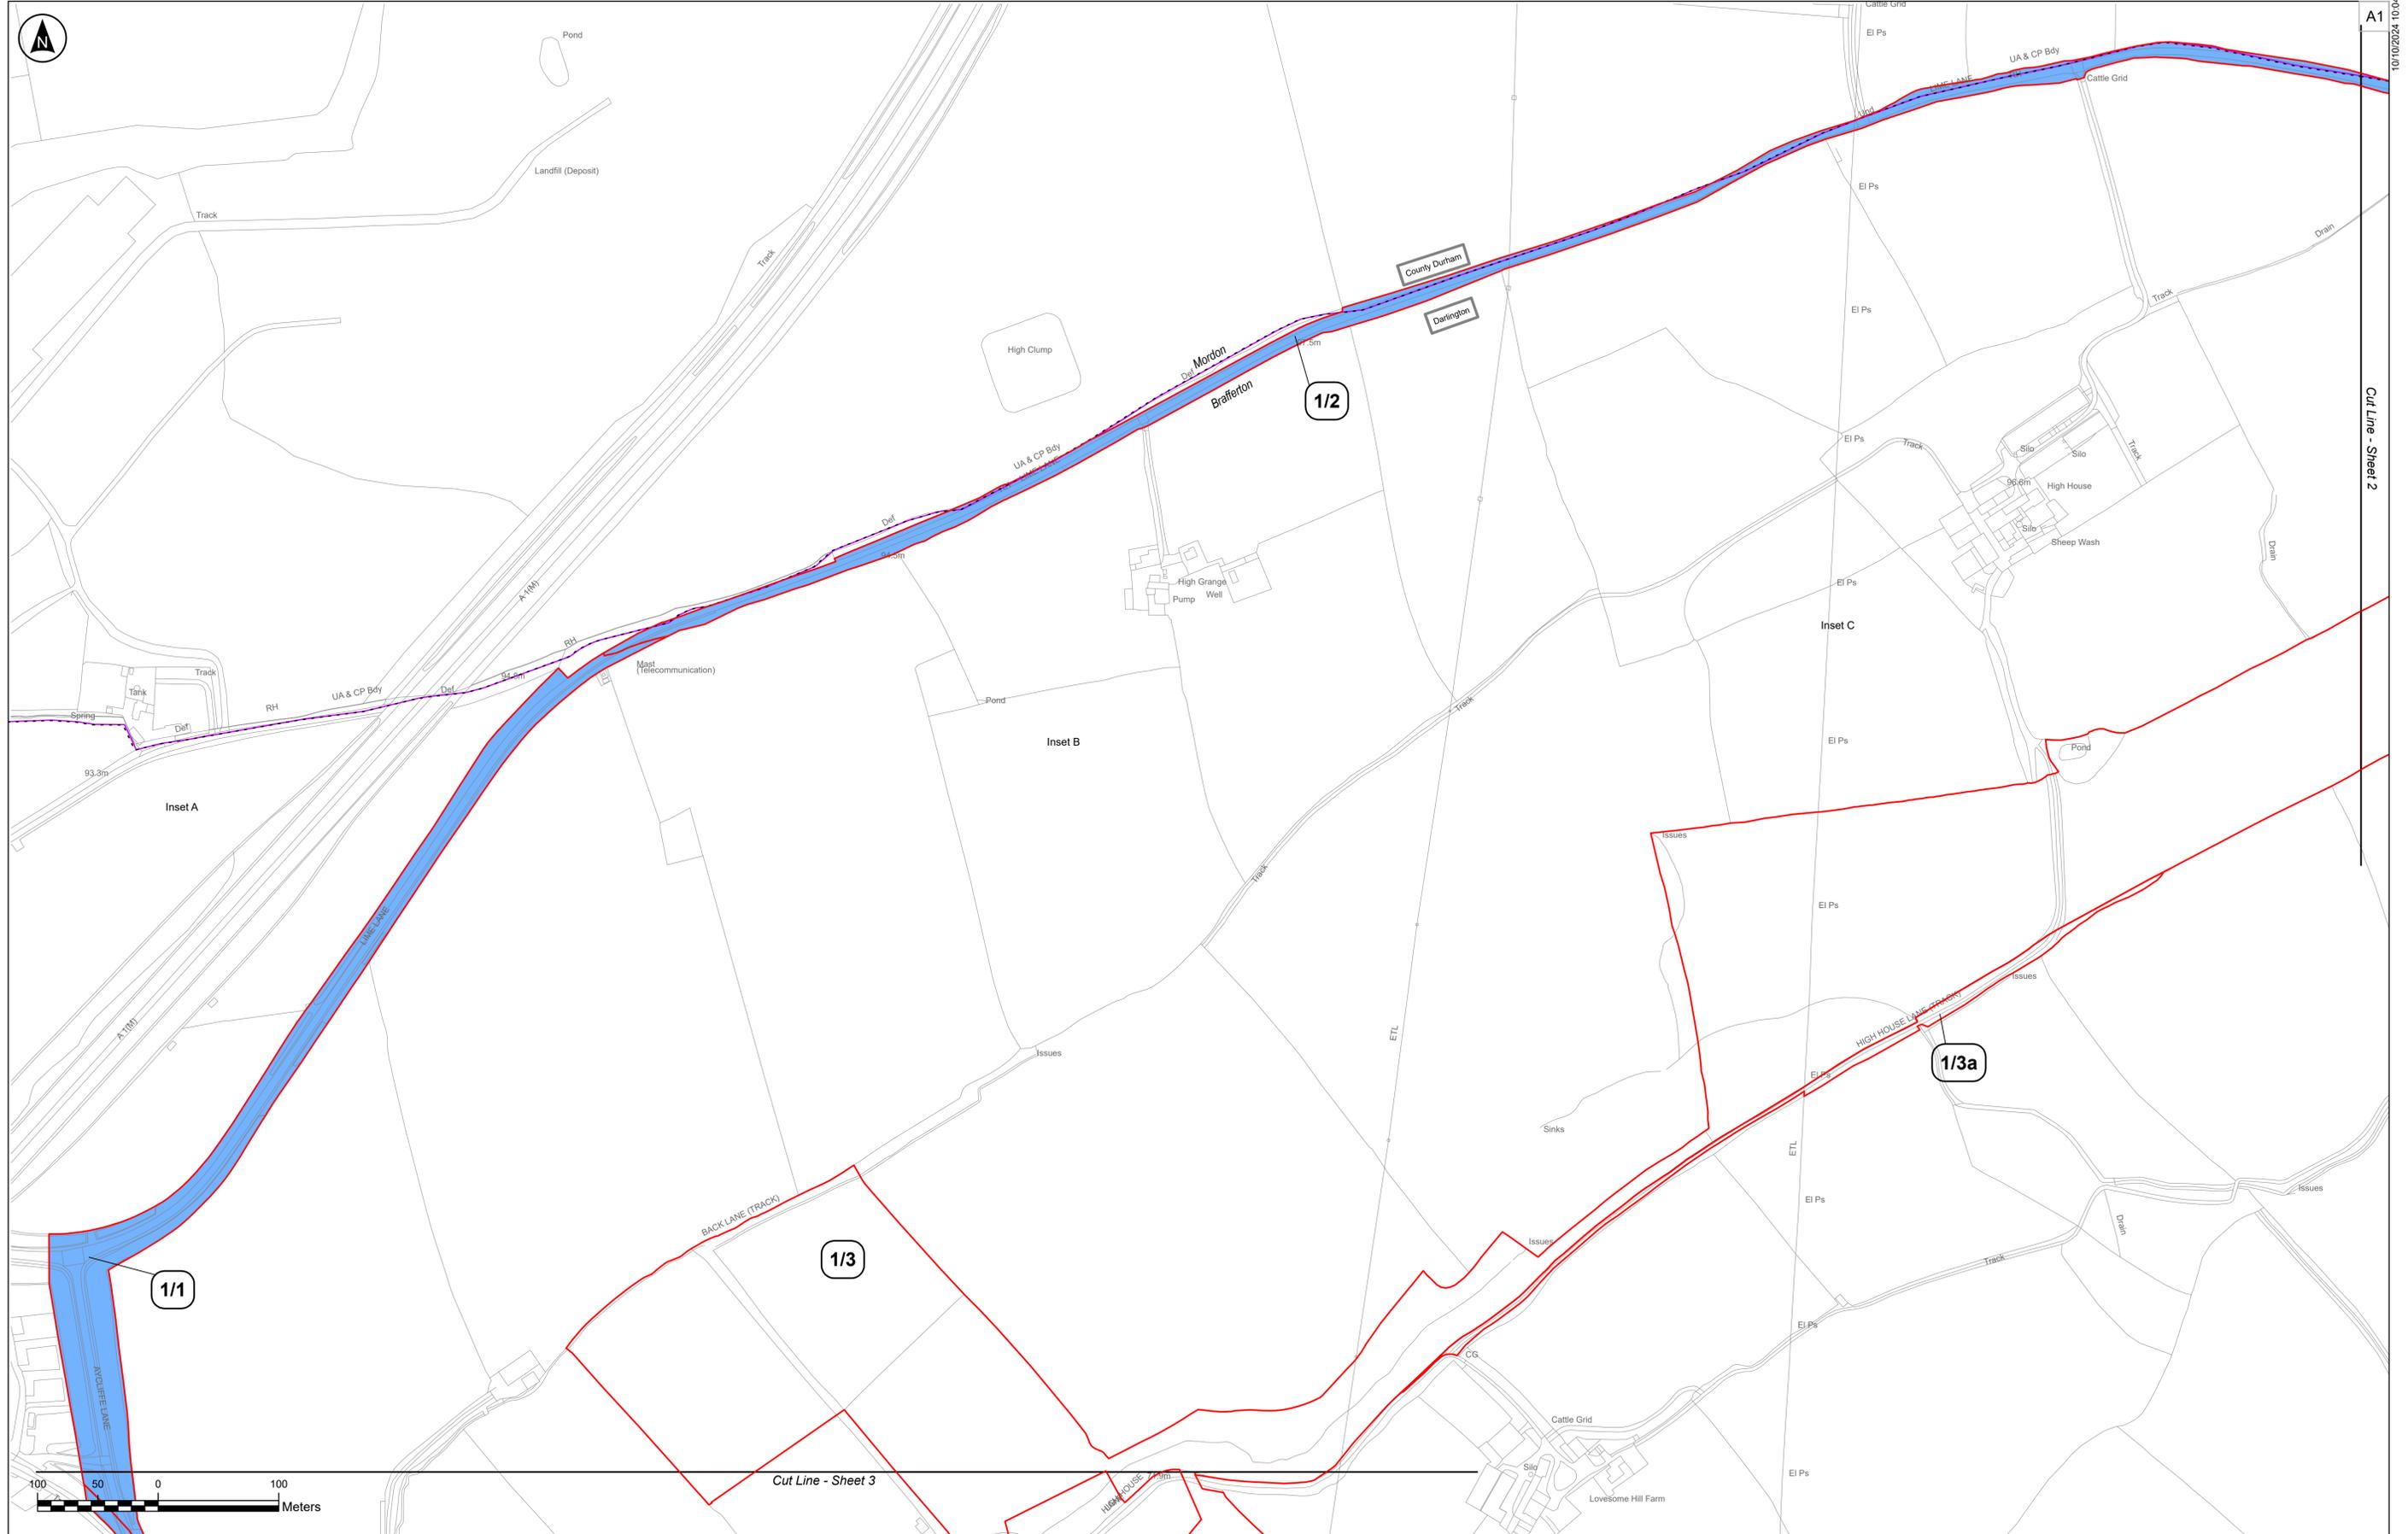

- Parish Boundary
- Administrative Boundary
- LIMITS
- Land_Plan_Order_Plots_r8_20240911
- Land Type
- LAND NOT SUBJECT TO POWERS OF COMPULSORY ACQUISITION OR TEMPORARY POSSESSION
- LAND TO BE USED TEMPORARILY
- LAND TO BE USED TEMPORARILY AND NEW RIGHTS TO BE ACQUIRED PERMANENTLY
- Land_Plan_Order_Plots_r7_outline

Notes:
 - These plans should be read alongside other Application Documents, in particular, the Works Plans [EN010139/APP/2.2], the Book of Reference [EN010139/APP/4.2] and the Statement of Reasons [EN010139/APP/4.1]

Coordinate System:
British National Grid

Rev	Date	By	Chkd	Appd	Authd
P03	10/09/2024	JT	ND	KC	KC
P02	20/06/2024	JT	AF	KC	KC
P01	26/01/2024	JT	AF	KC	KC



Client
Byers Gill Solar

Drawing Title
LAND PLAN

SHEET 1 OF 13

REGULATION 5(2)(i)

Scale at A1
1:2500

Suitability

INFORMATION

Project Number
0179



Drawing Number
2.4

Drawing Name
080_ARDG_BGSF_Land_Plans

Rev	REV 3
-----	-------

Cut Line - Sheet 2

A1

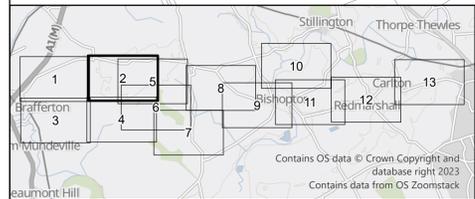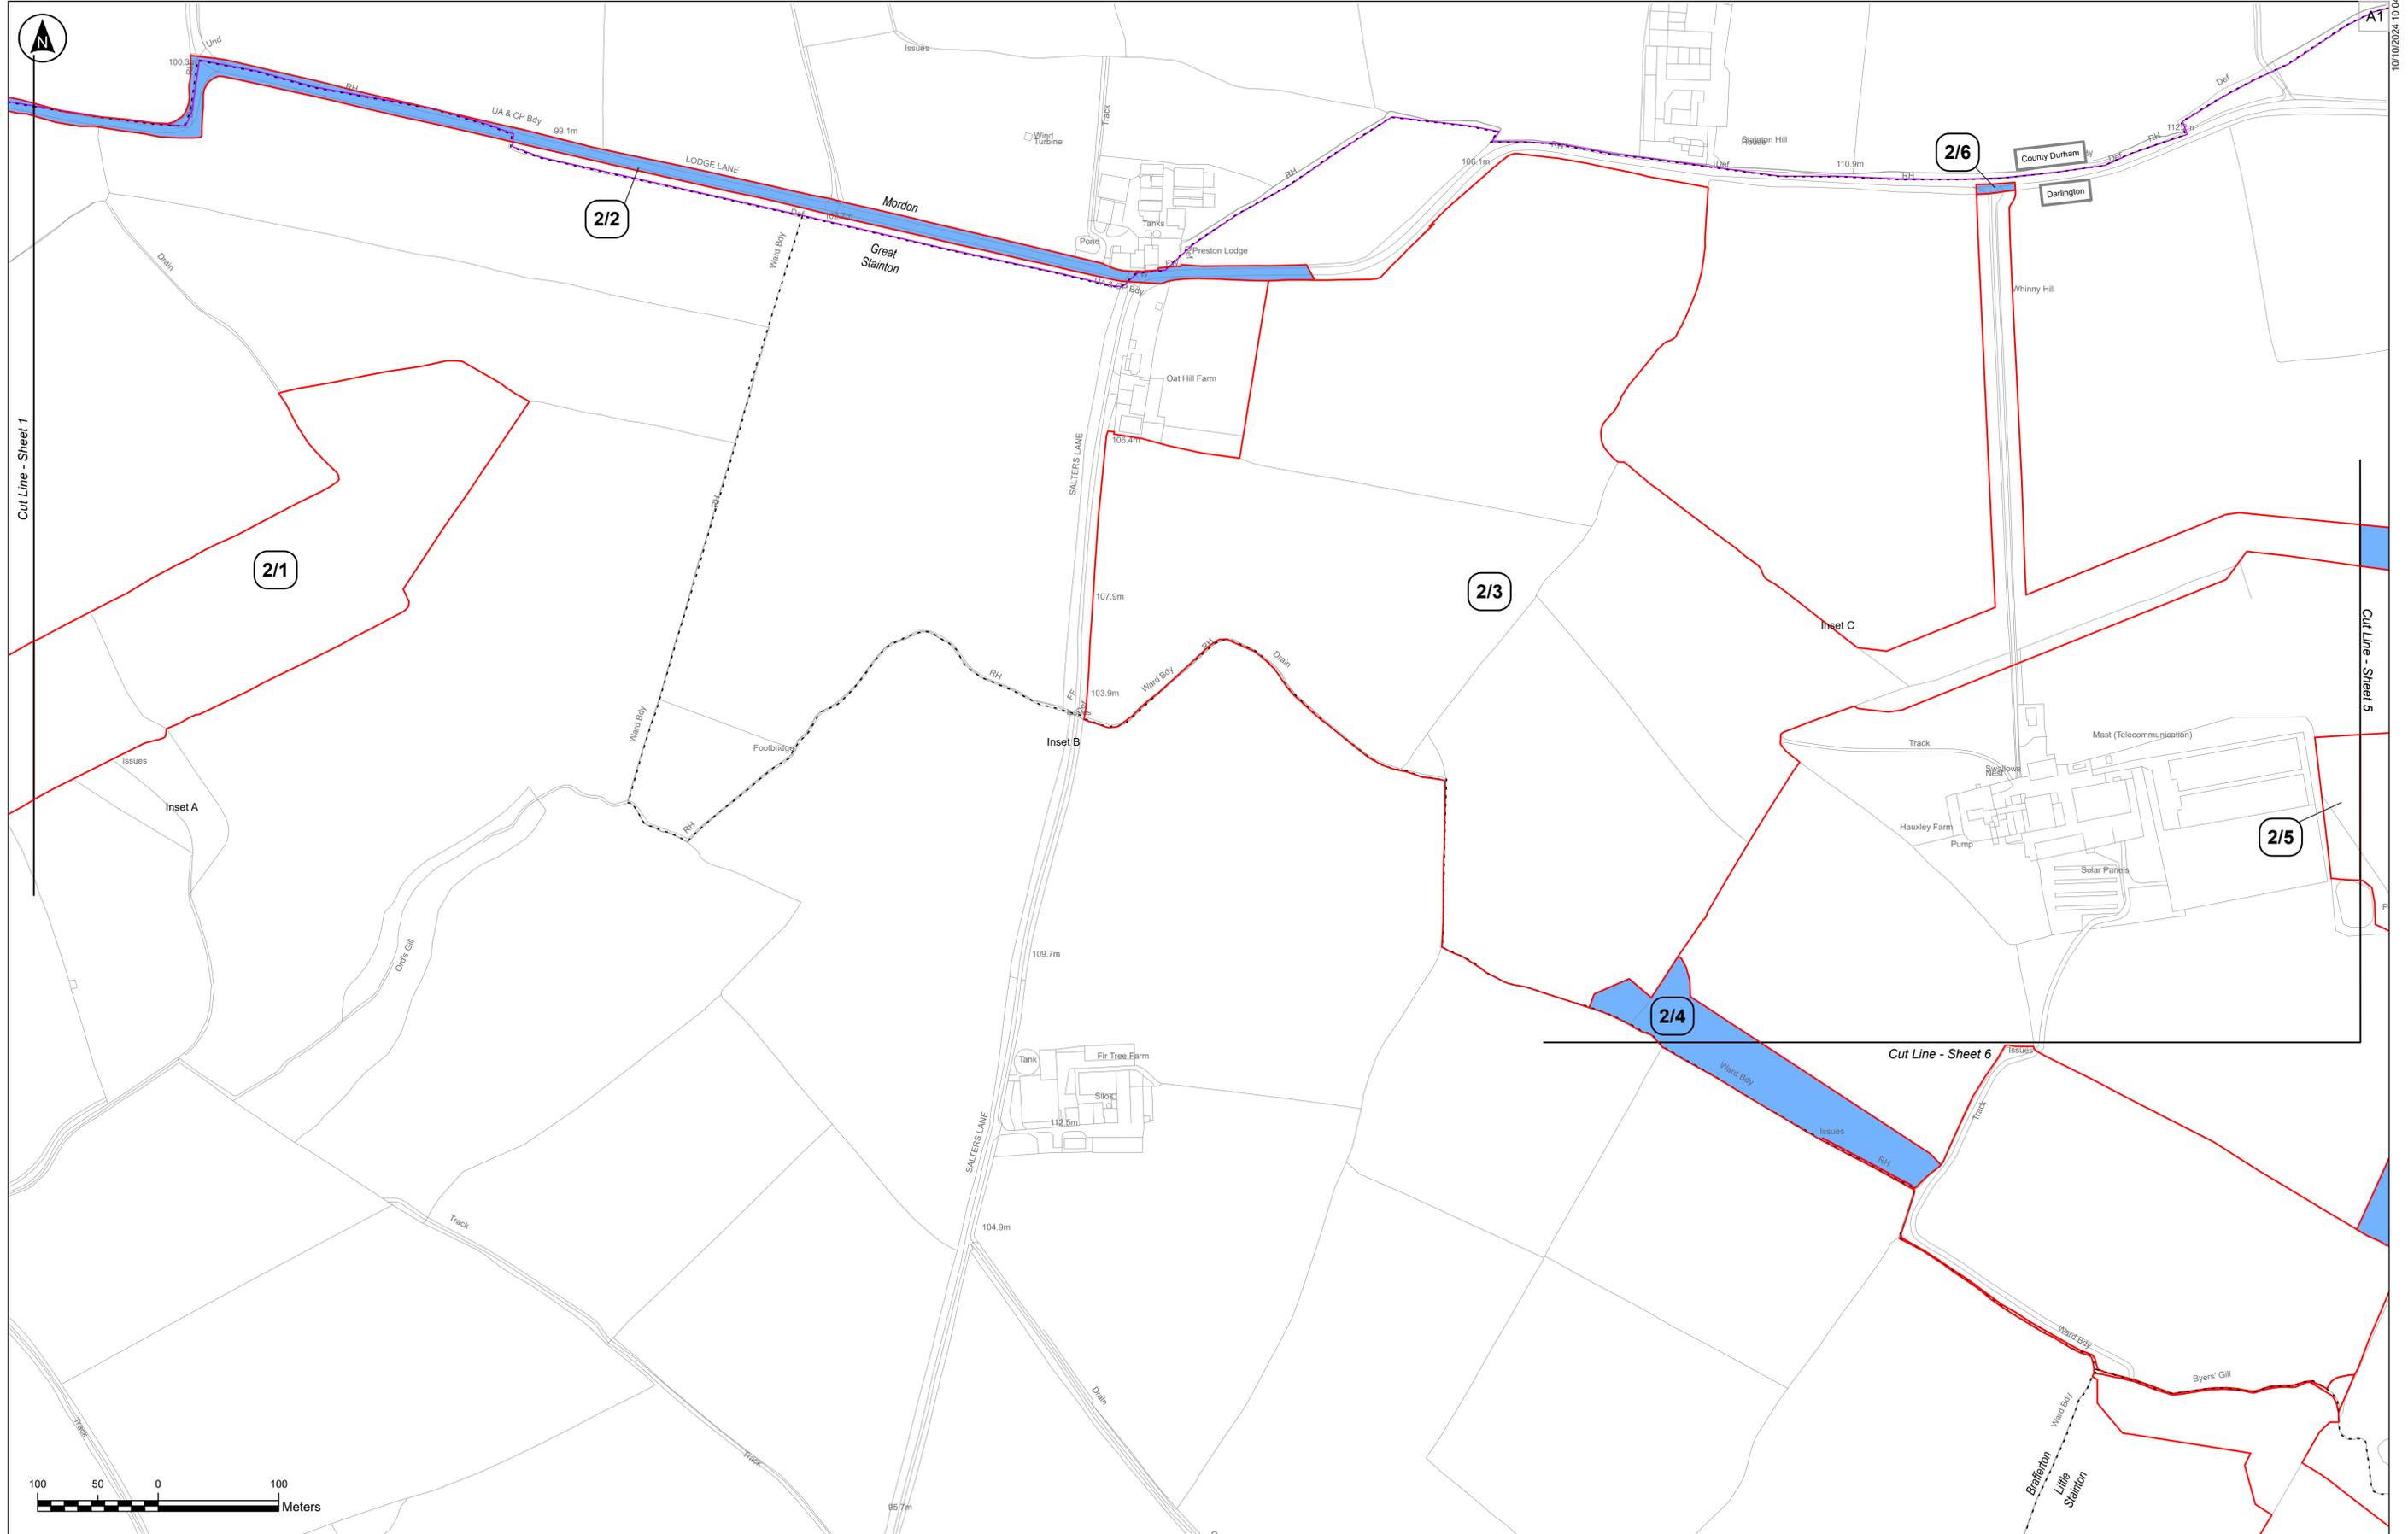

- Parish Boundary
- Administrative Boundary
- LIMITS
- Land_Plan_Order_Plots_r8_20240911
- Land Type
- LAND NOT SUBJECT TO POWERS OF COMPULSORY ACQUISITION OR TEMPORARY POSSESSION

- LAND TO BE USED TEMPORARILY
- LAND TO BE USED TEMPORARILY AND NEW RIGHTS TO BE ACQUIRED PERMANENTLY
- Land_Plan_Order_Plots_r7_outline

Notes:
 - These plans should be read alongside other Application Documents, in particular, the Works Plans [EN010139/APP/2.2], the Book of Reference [EN010139/APP/4.2] and the Statement of Reasons [EN010139/APP/4.1]

Coordinate System:
British National Grid

Rev	Date	By	Chkd	Appd	Authd
P03	10/09/2024	JT	ND	KC	KC
P02	20/06/2024	JT	AF	KC	KC
P01	26/01/2024	JT	AF	KC	KC



Project Name
Byers Gill Solar

Drawing Title
LAND PLAN

SHEET 2 OF 13

REGULATION 5(2)(i)

Scale at A1
1:2500

Suitability
INFORMATION




Project Number
0179

Drawing Number
2.4

Drawing Name
080_ARDG_BGSF_Land_Plans

Rev	REV 3

10/10/2024 10:04

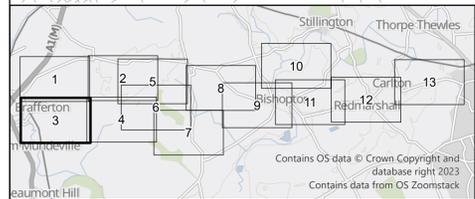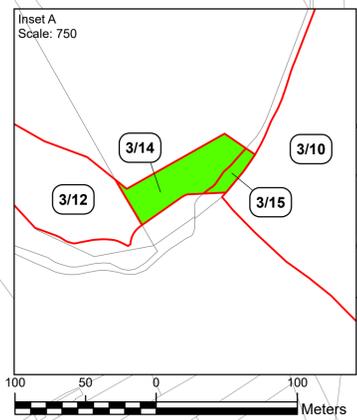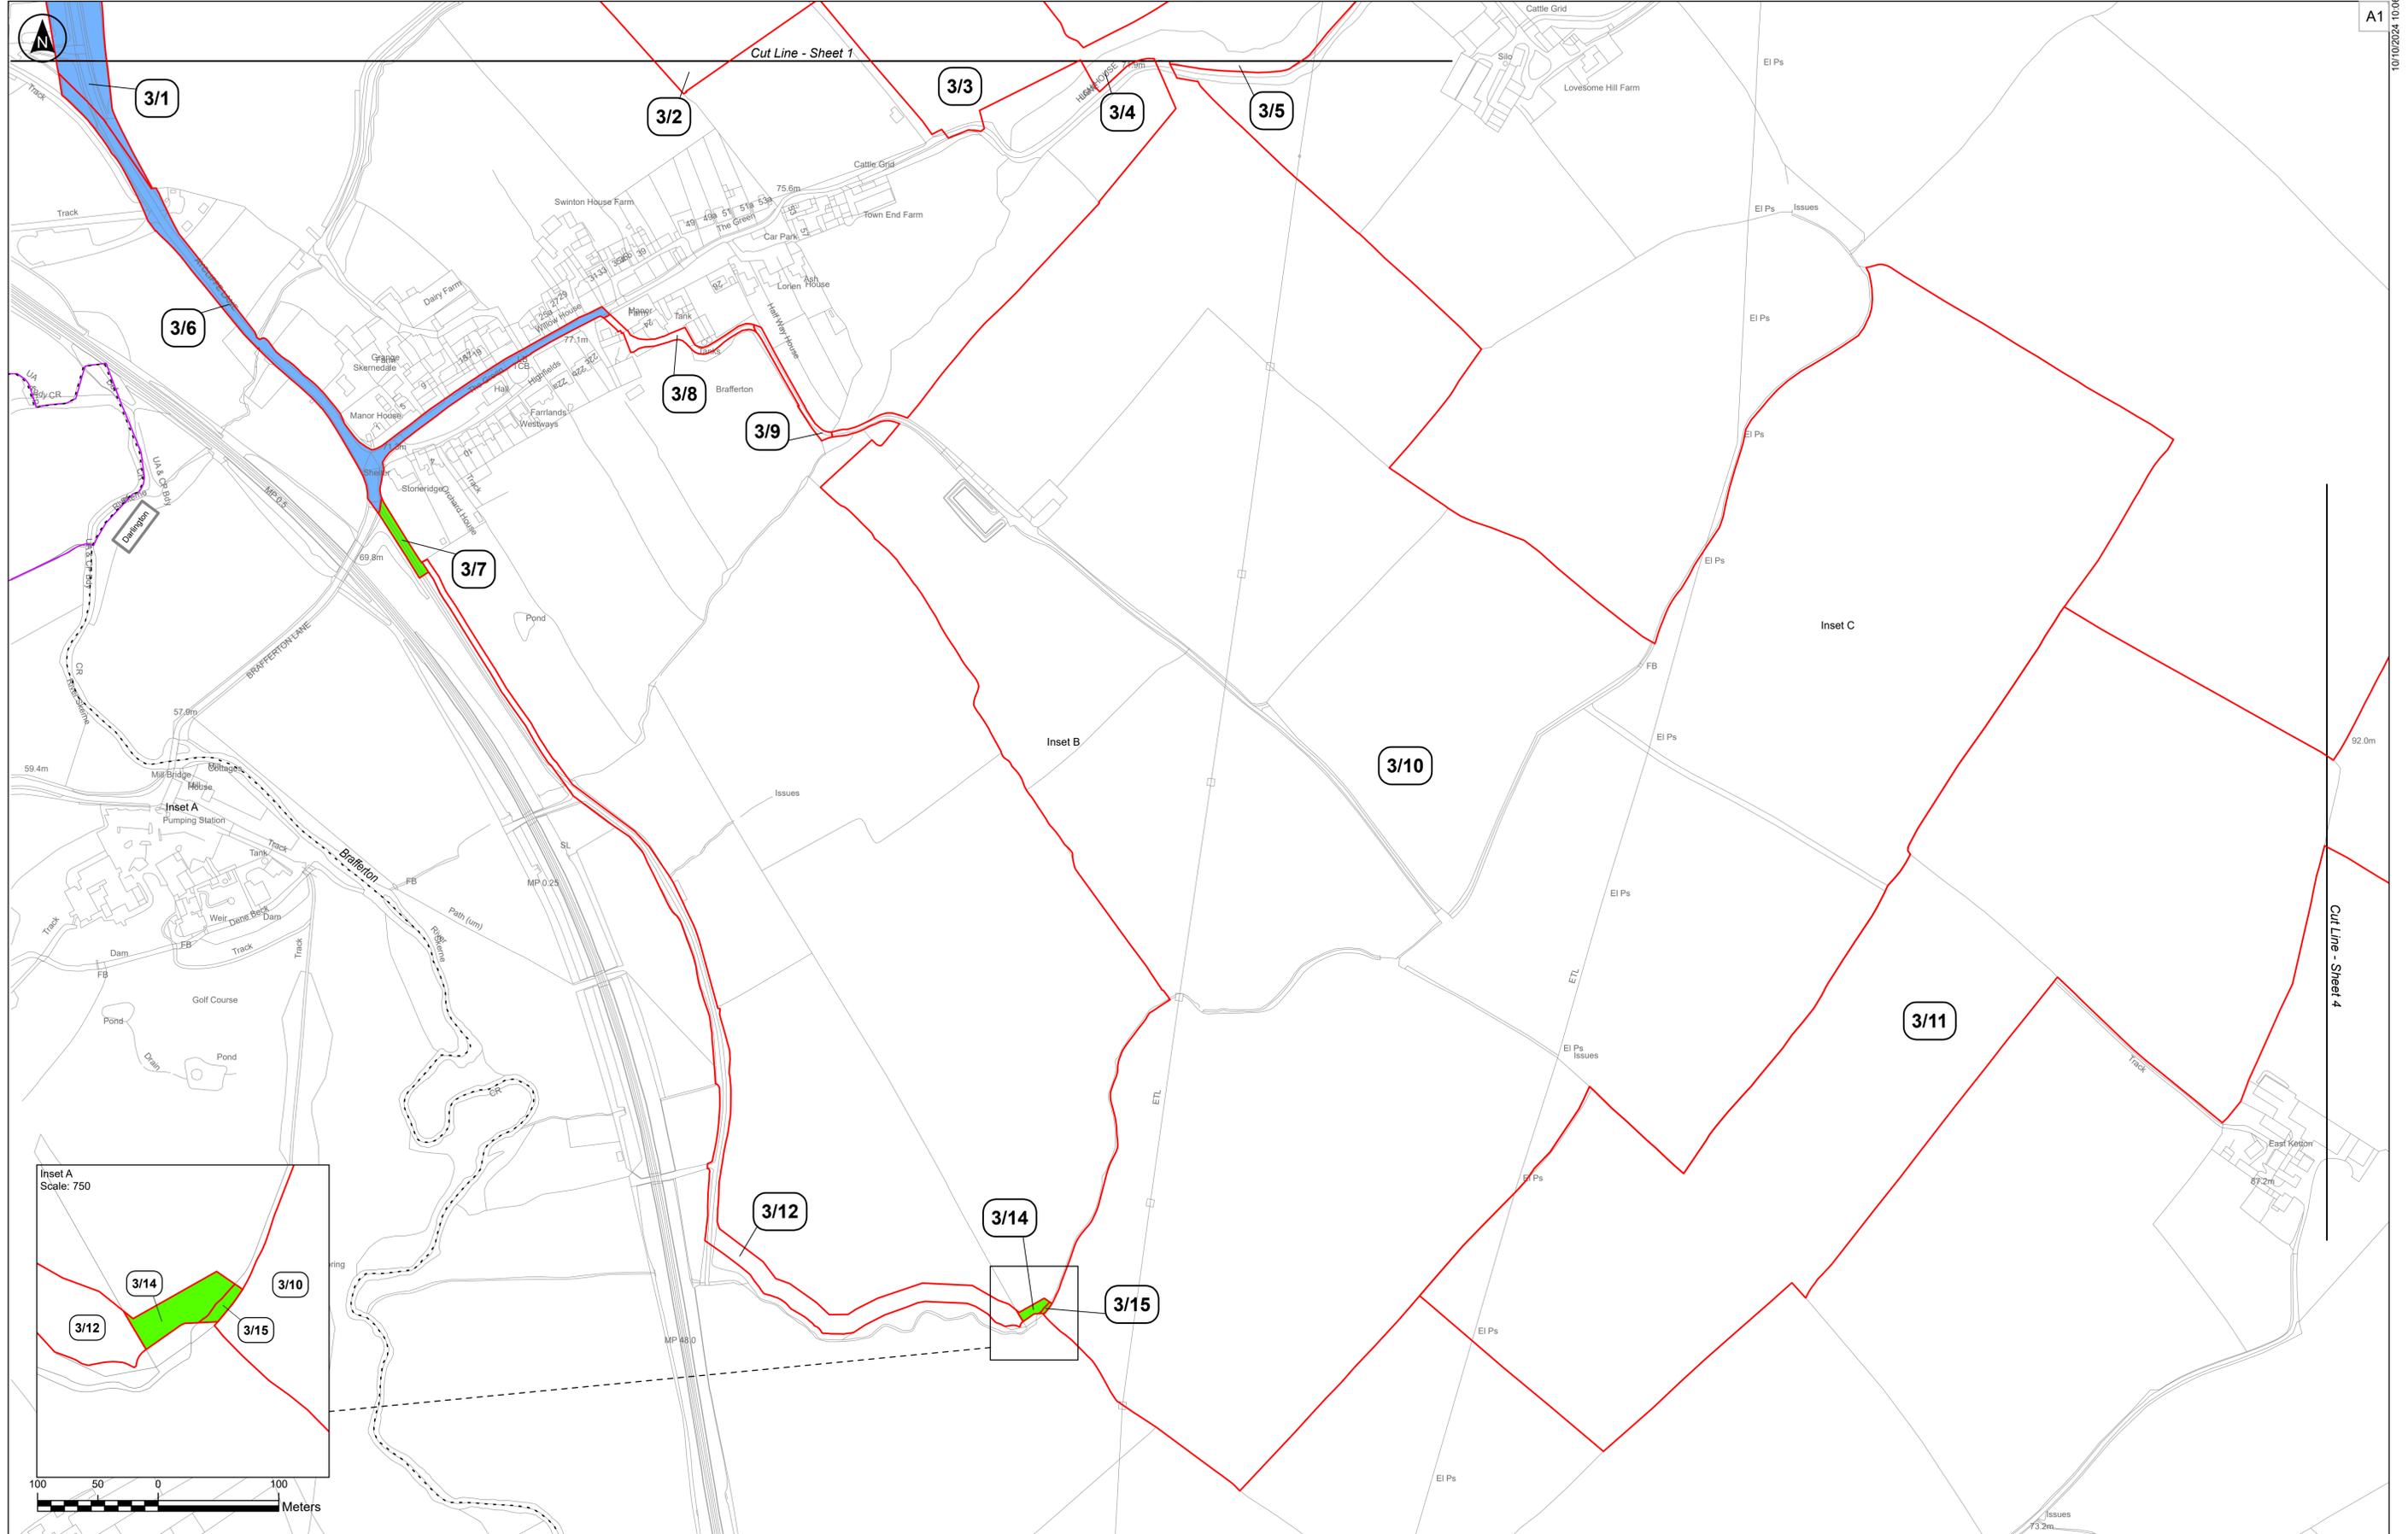

- - - Parish Boundary
- - - Administrative Boundary
- - - LIMITS
- Land_Plan_Order_Plots_r8_20240911
- Land Type
- LAND NOT SUBJECT TO POWERS OF COMPULSORY ACQUISITION OR TEMPORARY POSSESSION
- LAND TO BE USED TEMPORARILY
- LAND TO BE USED TEMPORARILY AND NEW RIGHTS TO BE ACQUIRED PERMANENTLY
- Land_Plan_Order_Plots_r7_outline

Notes:
- These plans should be read alongside other Application Documents, in particular, the Works Plans [ENO10139/APP/2.2], the Book of Reference [ENO10139/APP/4.2] and the Statement of Reasons [ENO10139/APP/4.1]

Coordinate System:
British National Grid

Rev	Date	By	Chkd	Appd	Authd
P03	10/09/2024	JT	ND	KC	KC
P02	20/06/2024	JT	AF	KC	KC
P01	26/01/2024	JT	AF	KC	KC



Client
Byers Gill Solar

Drawing Title
LAND PLAN

SHEET 3 OF 13

REGULATION 5(2)(i)

Scale at A1
1:2500



Suitability
INFORMATION

Project Number
0179

Drawing Number
2.4

Drawing Name
080_ARDG_BGSF_Land_Plans

Rev	REV 3

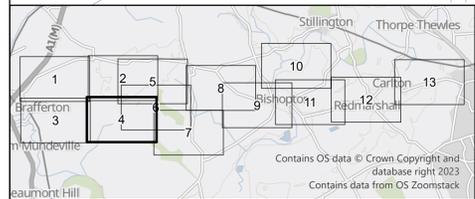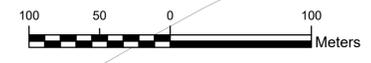

- - - Parish Boundary
 - - - LIMITS
 - - - Land_Plan_Order_Plots_r8_20240911
 - Land Type
 - LAND NOT SUBJECT TO POWERS OF COMPULSORY ACQUISITION OR TEMPORARY POSSESSION
 - LAND TO BE USED TEMPORARILY
 - LAND TO BE USED TEMPORARILY AND NEW RIGHTS TO BE ACQUIRED PERMANENTLY
 - Land_Plan_Order_Plots_r7_outline
- The Base mapping is based upon Ordnance Survey (OS) data. Reproduced by permission of Ordnance Survey on behalf of HMSO. © Crown copyright and database right 2023. All rights reserved. Ordnance Survey licence number 0100031673

Notes:

- These plans should be read alongside other Application Documents, in particular, the Works Plans [EN010139/APP/2.2], the Book of Reference [EN010139/APP/4.2] and the Statement of Reasons [EN010139/APP/4.1]

Coordinate System:
British National Grid

Rev	Date	By	Chkd	Appd	Authd
P03	10/09/2024	JT	ND	KC	KC
P02	20/06/2024	JT	AF	KC	KC
P01	26/01/2024	JT	AF	KC	KC

Client

Project Name
Byers Gill Solar

Drawing Title
LAND PLAN

SHEET 4 OF 13

REGULATION 5(2)(i)

Scale at A1
1:2500



Suitability
INFORMATION

Project Number
0179

Drawing Number
2.4

Drawing Name
080_ARDG_BGSF_Land_Plans

Rev	REV 3
-----	-------

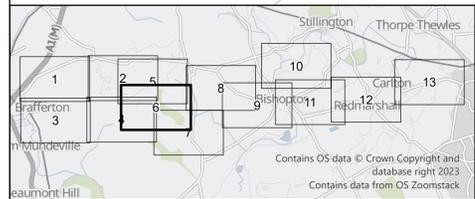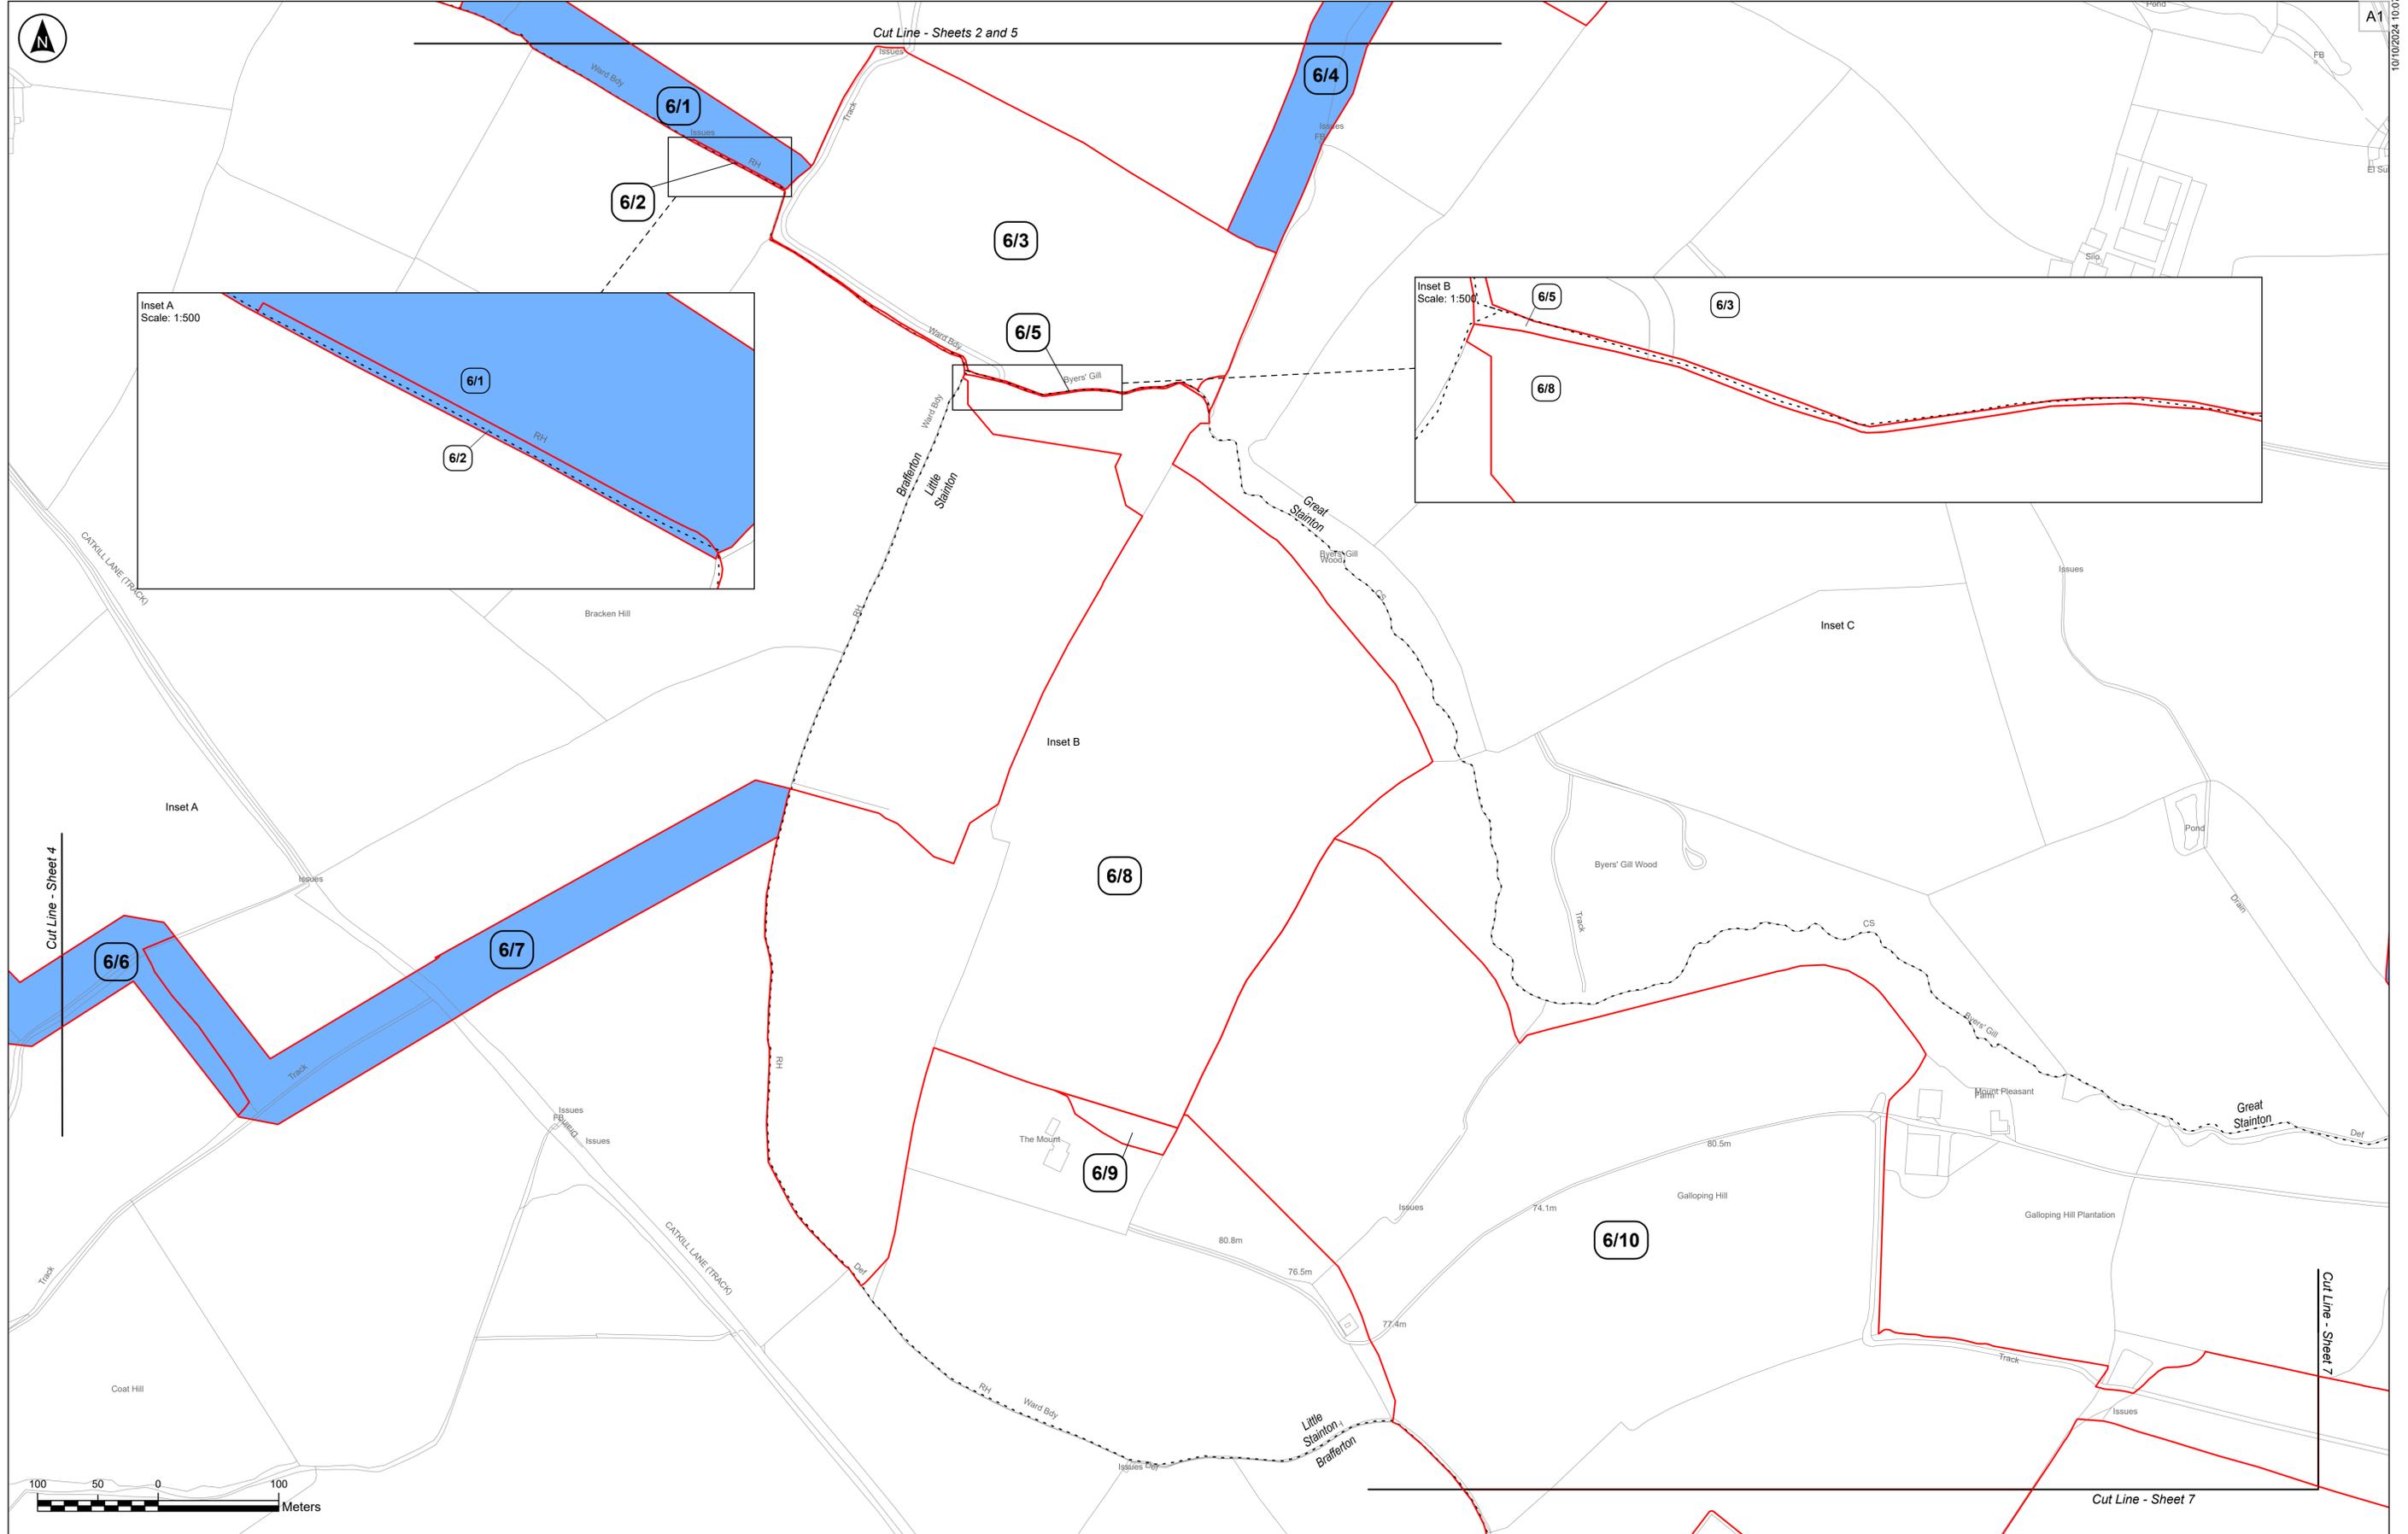

- - - Parish Boundary
 - - - LIMITS
 Land_Plan_Order_Plots_r8_20240911
 Land Type
 [Red outline] LAND NOT SUBJECT TO POWERS OF COMPULSORY ACQUISITION OR TEMPORARY POSSESSION
 [Green outline] LAND TO BE USED TEMPORARILY
 [Blue outline] LAND TO BE USED TEMPORARILY AND NEW RIGHTS TO BE ACQUIRED PERMANENTLY
 [Red outline] Land_Plan_Order_Plots_r7_outline
 The Base mapping is based upon Ordnance Survey (OS) data. Reproduced by permission of Ordnance Survey on behalf of HMSO. © Crown copyright and database right 2023. All rights reserved. Ordnance Survey licence number 0100031673.

Notes:
 - These plans should be read alongside other Application Documents, in particular, the Works Plans [EN010139/APP/2.2], the Book of Reference [EN010139/APP/4.2] and the Statement of Reasons [EN010139/APP/4.1]

Coordinate System:
British National Grid

Rev	Date	By	Chkd	Appd	Authd
P03	10/09/2024	JT	ND	KC	KC
P02	20/06/2024	JT	AF	KC	KC
P01	26/01/2024	JT	AF	KC	KC






Client
Byers Gill Solar
 Project Name

Drawing Title
LAND PLAN
 SHEET 6 OF 13
 REGULATION 5(2)(i)

Scale at A1
1:2500

Suitability
INFORMATION

Project Number 0179	Rev REV 3
Drawing Number 2.4	
Drawing Name 080_ARDG_BGSF_Land_Plans	

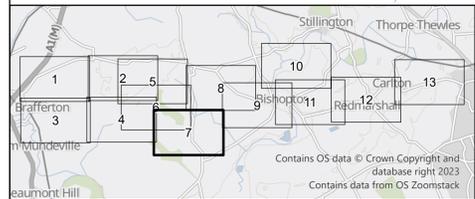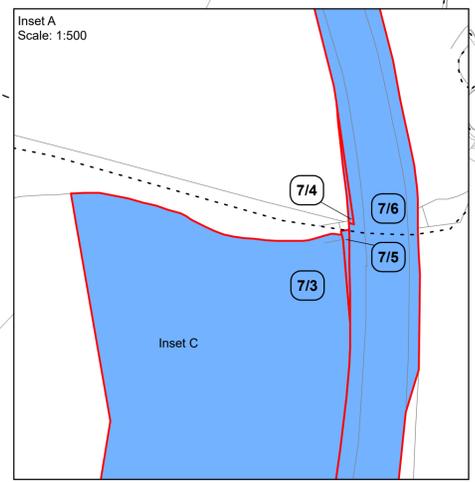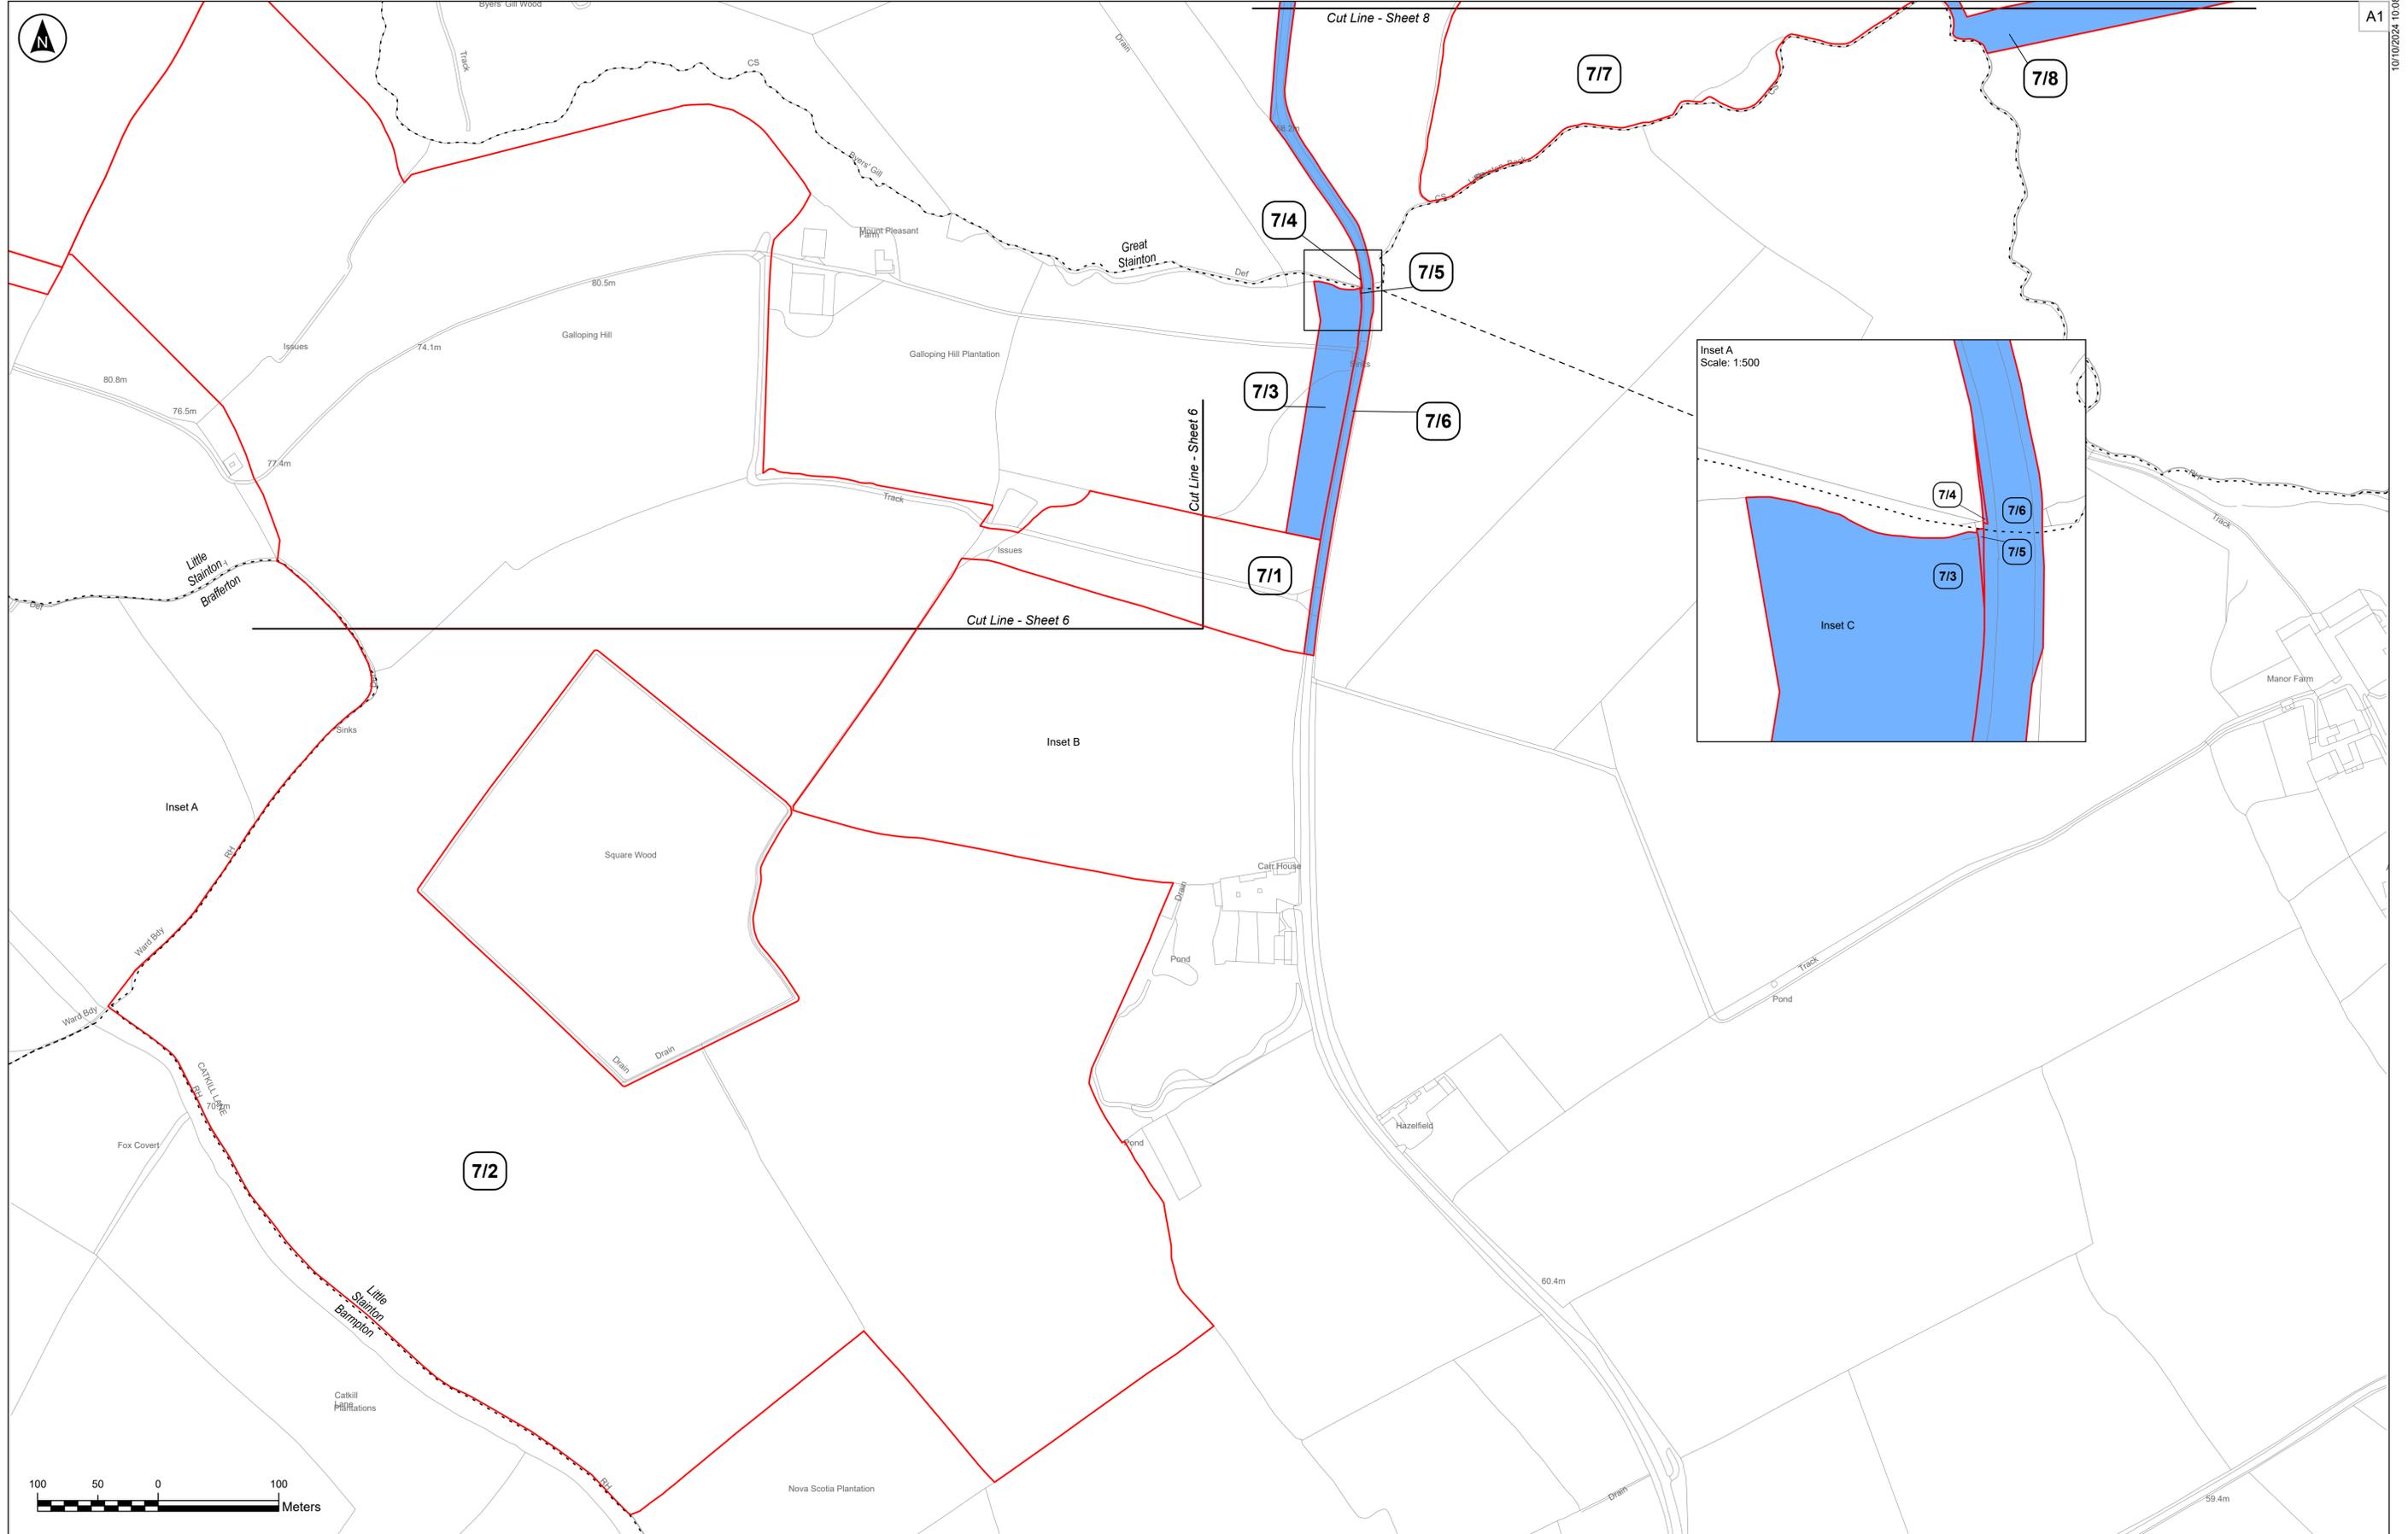

- Parish Boundary
- LIMITS
- Land_Plan_Order_Plots_r8_20240911
- Land Type
- LAND NOT SUBJECT TO POWERS OF COMPULSORY ACQUISITION OR TEMPORARY POSSESSION
- LAND TO BE USED TEMPORARILY
- LAND TO BE USED TEMPORARILY AND NEW RIGHTS TO BE ACQUIRED PERMANENTLY
- Land_Plan_Order_Plots_r7_outline

Notes:
 - These plans should be read alongside other Application Documents, in particular, the Works Plans [EN010139/APP/2.2], the Book of Reference [EN010139/APP/4.2] and the Statement of Reasons [EN010139/APP/4.1]

Coordinate System:
British National Grid

Rev	Date	By	Chkd	Appd	Authd
P03	10/09/2024	JT	ND	KC	KC
P02	20/06/2024	JT	AF	KC	KC
P01	26/01/2024	JT	AF	KC	KC



Client
Byers Gill Solar

Drawing Title
LAND PLAN

SHEET 7 OF 13

REGULATION 5(2)(i)

Scale at A1
1:2500

Suitability
INFORMATION



Project Number
0179

Drawing Number
2.4

Drawing Name
080_ARDG_BGSF_Land_Plans

Rev	Rev
REV 3	

The Base mapping is based upon Ordnance Survey (OS) data. Reproduced by permission of Ordnance Survey on behalf of HMSO. © Crown copyright and database right 2023. All rights reserved. Ordnance Survey licence number 0100031673

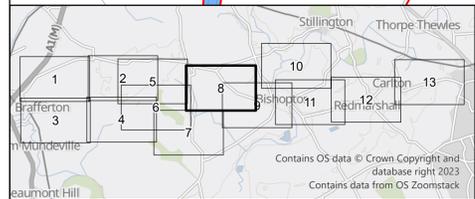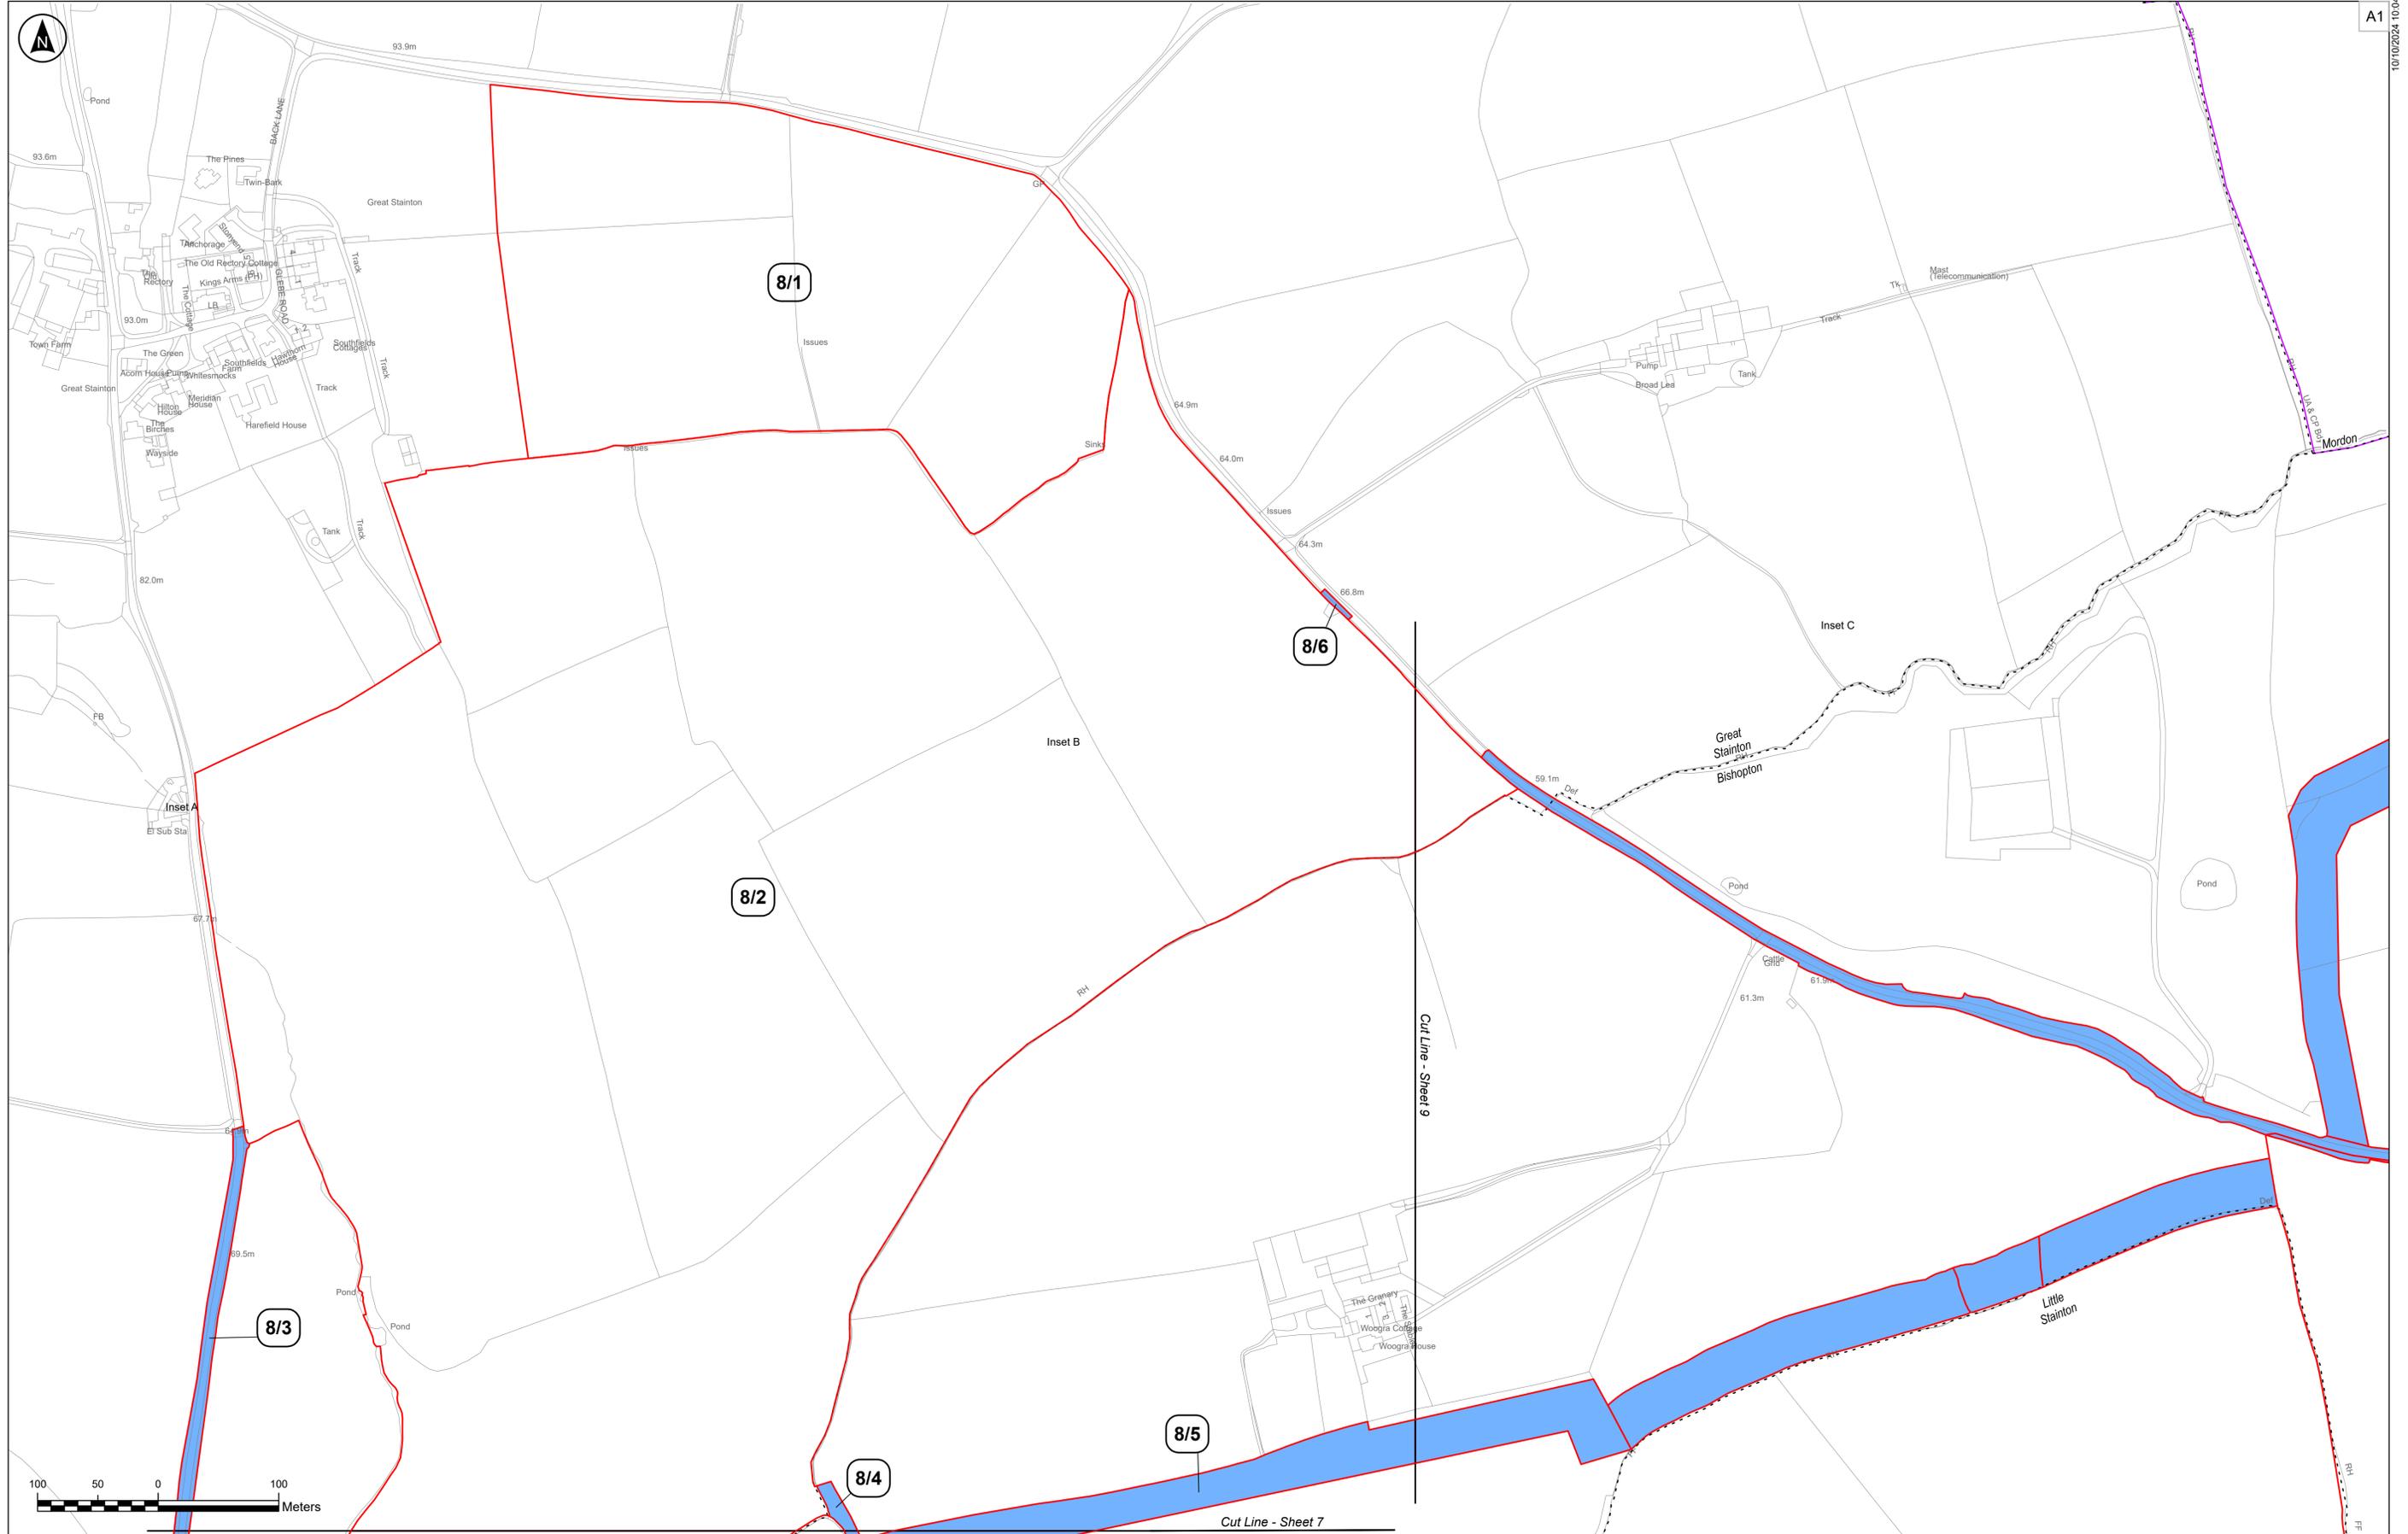

- Parish Boundary
- Administrative Boundary
- LIMITS
- Land_Plan_Order_Plots_r8_20240911
- Land Type
- LAND NOT SUBJECT TO POWERS OF COMPULSORY ACQUISITION OR TEMPORARY POSSESSION
- LAND TO BE USED TEMPORARILY
- LAND TO BE USED TEMPORARILY AND NEW RIGHTS TO BE ACQUIRED PERMANENTLY
- Land_Plan_Order_Plots_r7_outline

Notes:
 - These plans should be read alongside other Application Documents, in particular, the Works Plans [ENO10139/APP/2.2], the Book of Reference [ENO10139/APP/4.2] and the Statement of Reasons [ENO10139/APP/4.1]

Coordinate System:
British National Grid

Rev	Date	By	Chkd	Appd	Authd
P03	10/09/2024	JT	ND	KC	KC
P02	20/06/2024	JT	AF	KC	KC
P01	26/01/2024	JT	AF	KC	KC



Client
Byers Gill Solar

Project Name
Byers Gill Solar

Drawing Title
LAND PLAN




SHEET 8 OF 13

REGULATION 5(2)(i)

Scale at A1
1:2500

Suitability
INFORMATION

Project Number 0179	Rev REV 3
Drawing Number 2.4	
Drawing Name 080_ARDG_BGSF_Land_Plans	

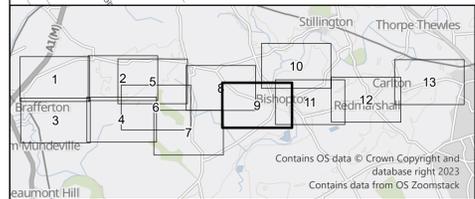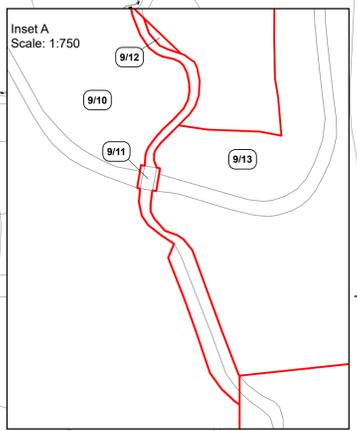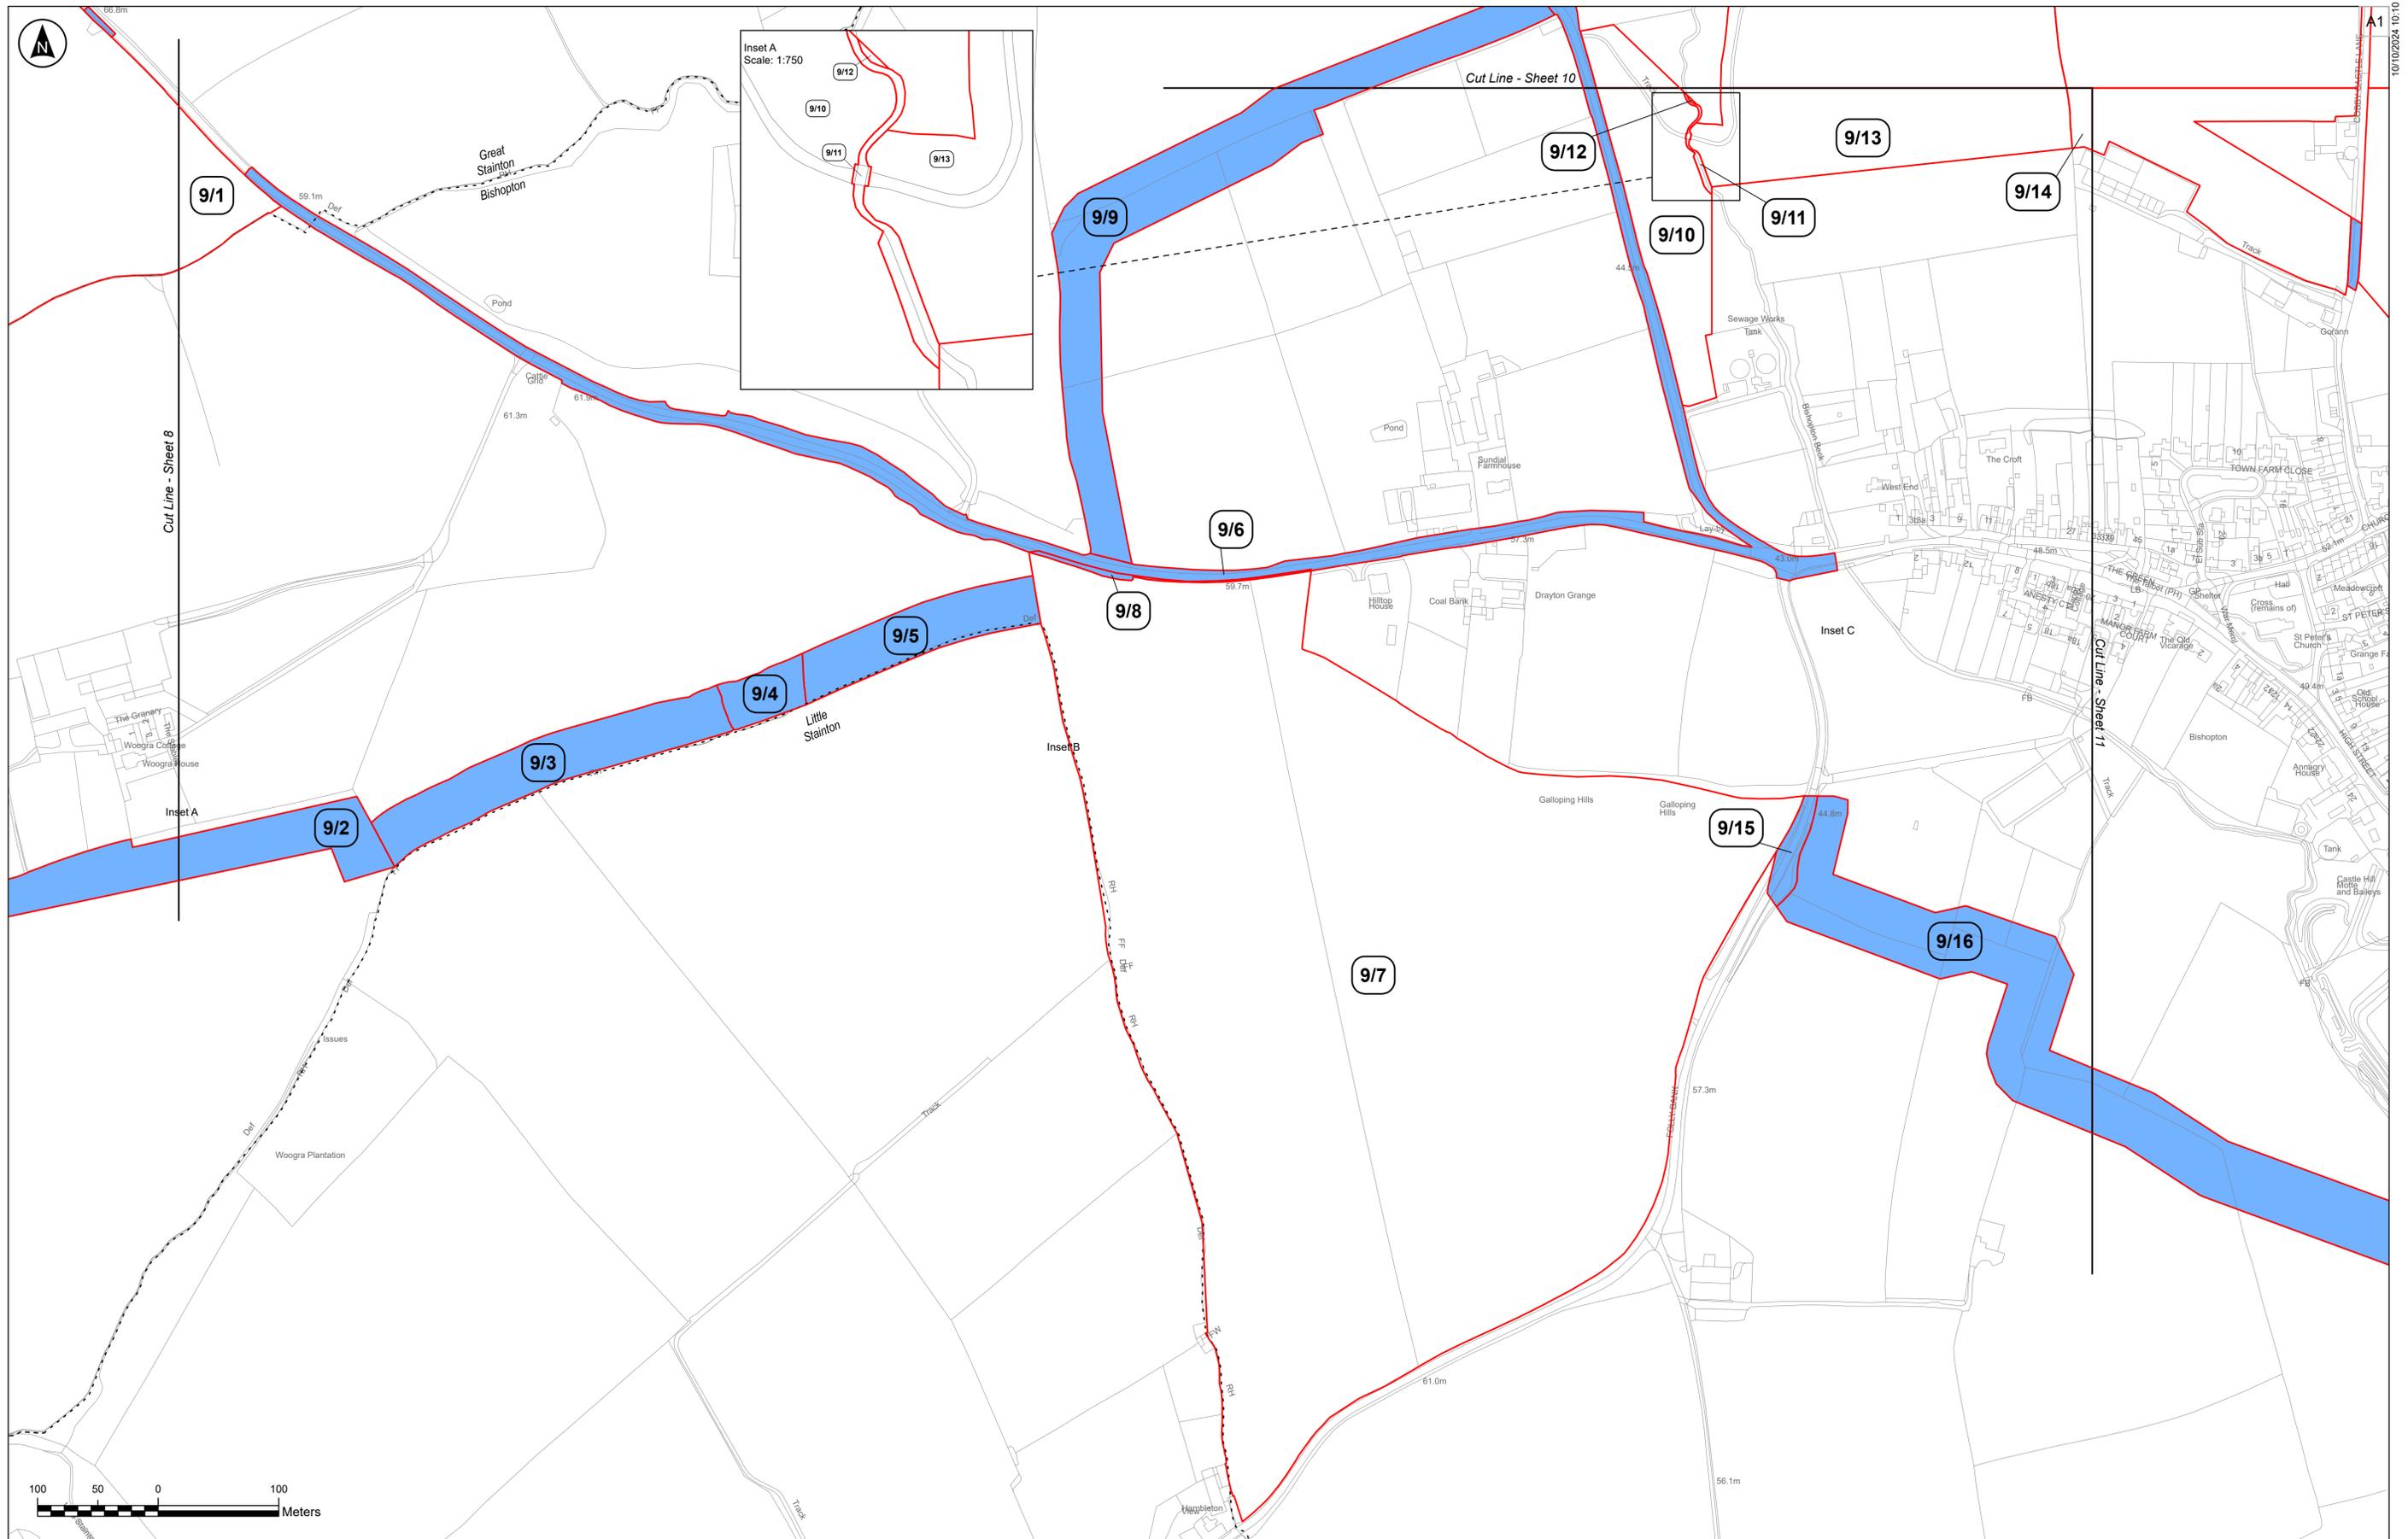

- - - Parish Boundary
 - - - LIMITS
 Land_Plan_Order_Plots_r8_20240911
 Land Type
 [Red outline] LAND NOT SUBJECT TO POWERS OF COMPULSORY ACQUISITION OR TEMPORARY POSSESSION
 [Blue outline] LAND TO BE USED TEMPORARILY AND NEW RIGHTS TO BE ACQUIRED PERMANENTLY
 [Red outline] Land_Plan_Order_Plots_r7_outline
 The Base mapping is based upon Ordnance Survey (OS) data. Reproduced by permission of Ordnance Survey on behalf of HMSO. © Crown copyright and database right 2023. All rights reserved. Ordnance Survey licence number 0100031673

Notes:
 - These plans should be read alongside other Application Documents, in particular, the Works Plans [ENO10139/APP/2.2], the Book of Reference [ENO10139/APP/4.2] and the Statement of Reasons [ENO10139/APP/4.1]

Coordinate System:
British National Grid

P03	10/09/2024	JT	ND	KC	KC
P02	20/06/2024	JT	AF	KC	KC
P01	26/01/2024	JT	AF	KC	KC
Rev	Date	By	Chkd	Appd	Authd



Client
Byers Gill Solar
 Project Name



Drawing Title
LAND PLAN
 SHEET 9 OF 13
 REGULATION 5(2)(i)

Scale at A1
1:2500

Suitability
INFORMATION

Project Number 0179	Rev REV 3
Drawing Number 2.4	
Drawing Name 080_ARDG_BGSF_Land_Plans	

10/10/2024 10:10

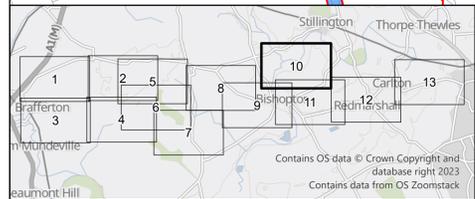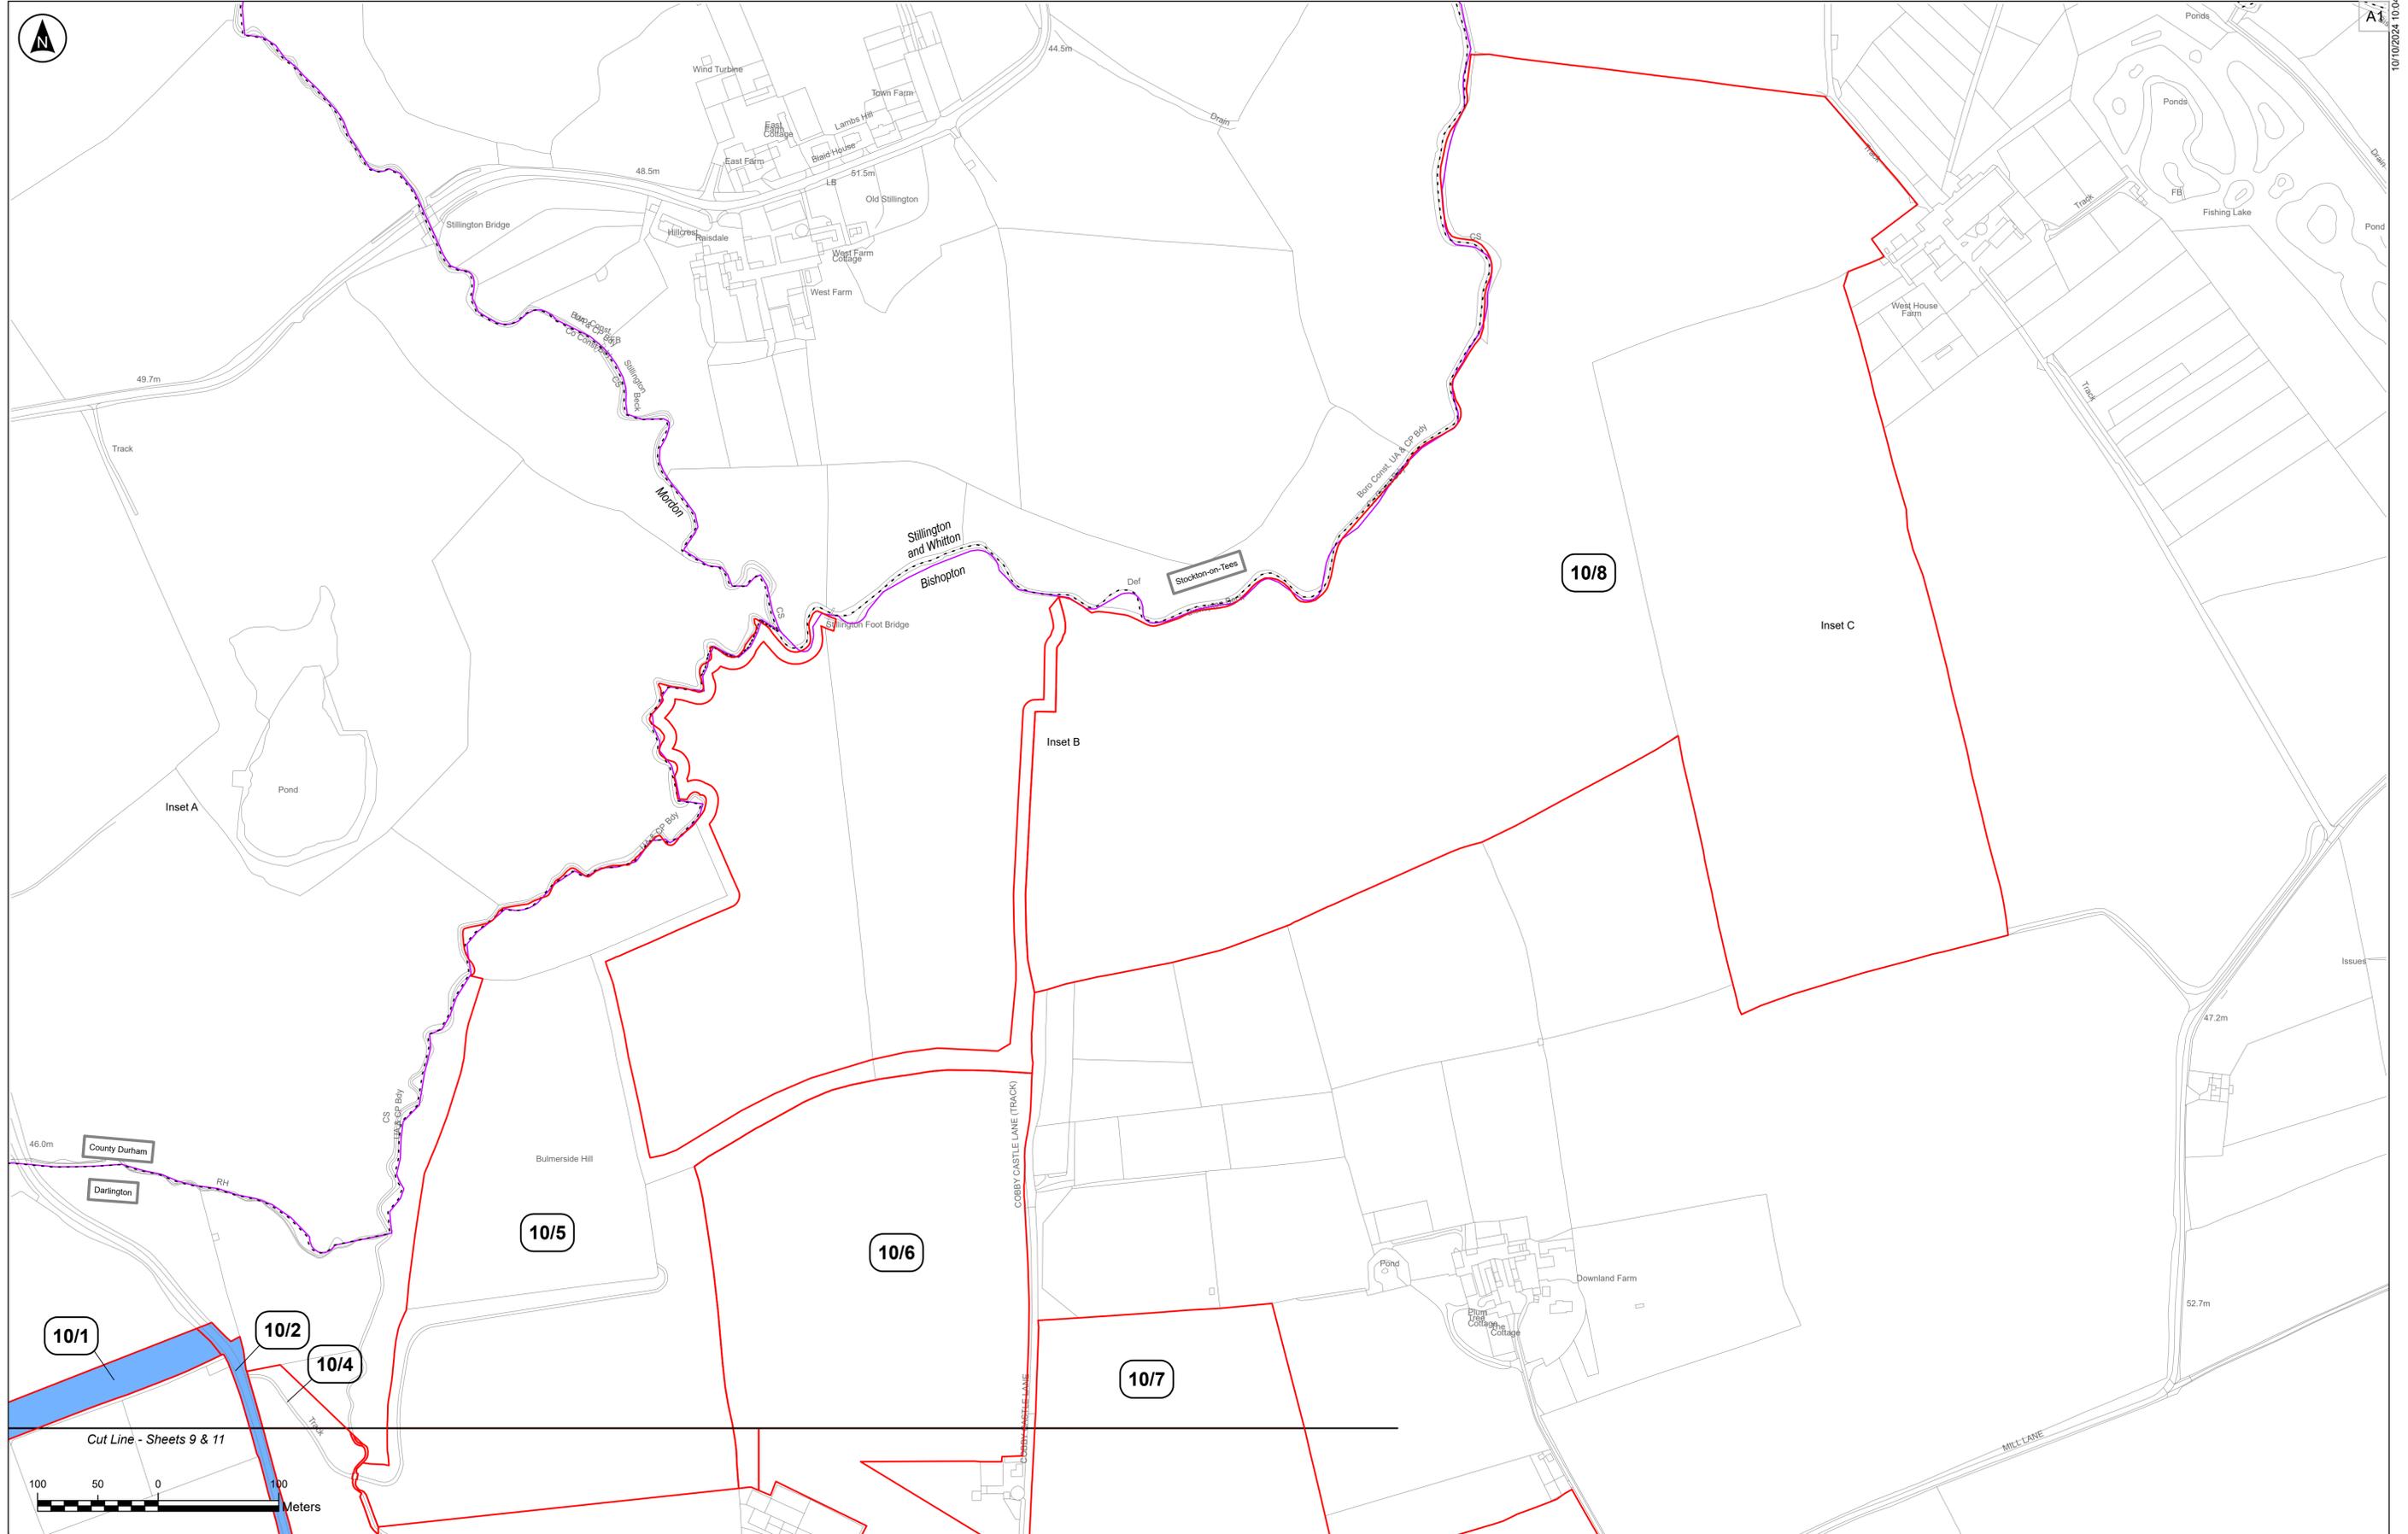

---	Parish Boundary	■	LAND TO BE USED TEMPORARILY
---	Administrative Boundary	■	LAND TO BE USED TEMPORARILY AND NEW RIGHTS TO BE ACQUIRED
---	LIMITS	■	LAND TO BE USED PERMANENTLY
---	Land_Plan_Order_Plots_r8_20240911	■	Land_Plan_Order_Plots_r7_outline
---	Land Type	---	---
---	LAND NOT SUBJECT TO POWERS OF COMPULSORY ACQUISITION OR TEMPORARY POSSESSION	---	---

Notes:
 - These plans should be read alongside other Application Documents, in particular, the Works Plans [ENO10139/APP/2, 2], the Book of Reference [ENO10139/APP/4.2] and the Statement of Reasons [ENO10139/APP/4.1]

Coordinate System:
British National Grid

Rev	Date	By	Chkd	Appd	Authd
P03	10/09/2024	JT	ND	KC	KC
P02	20/06/2024	JT	AF	KC	KC
P01	26/01/2024	JT	AF	KC	KC



Client
RWE Ardent

Project Name
Byers Gill Solar

Drawing Title
LAND PLAN

SHEET 10 OF 13

REGULATION 5(2)(i)

Scale at A1
1:2500

Suitability
INFORMATION



Project Number
0179

Drawing Number
2.4

Drawing Name
080_ARDG_BGSF_Land_Plans

Rev
REV 3

The Base mapping is based upon Ordnance Survey (OS) data. Reproduced by permission of Ordnance Survey on behalf of HMSO. © Crown copyright and database right 2023. All rights reserved. Ordnance Survey licence number 0100031673

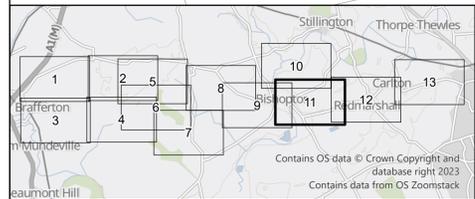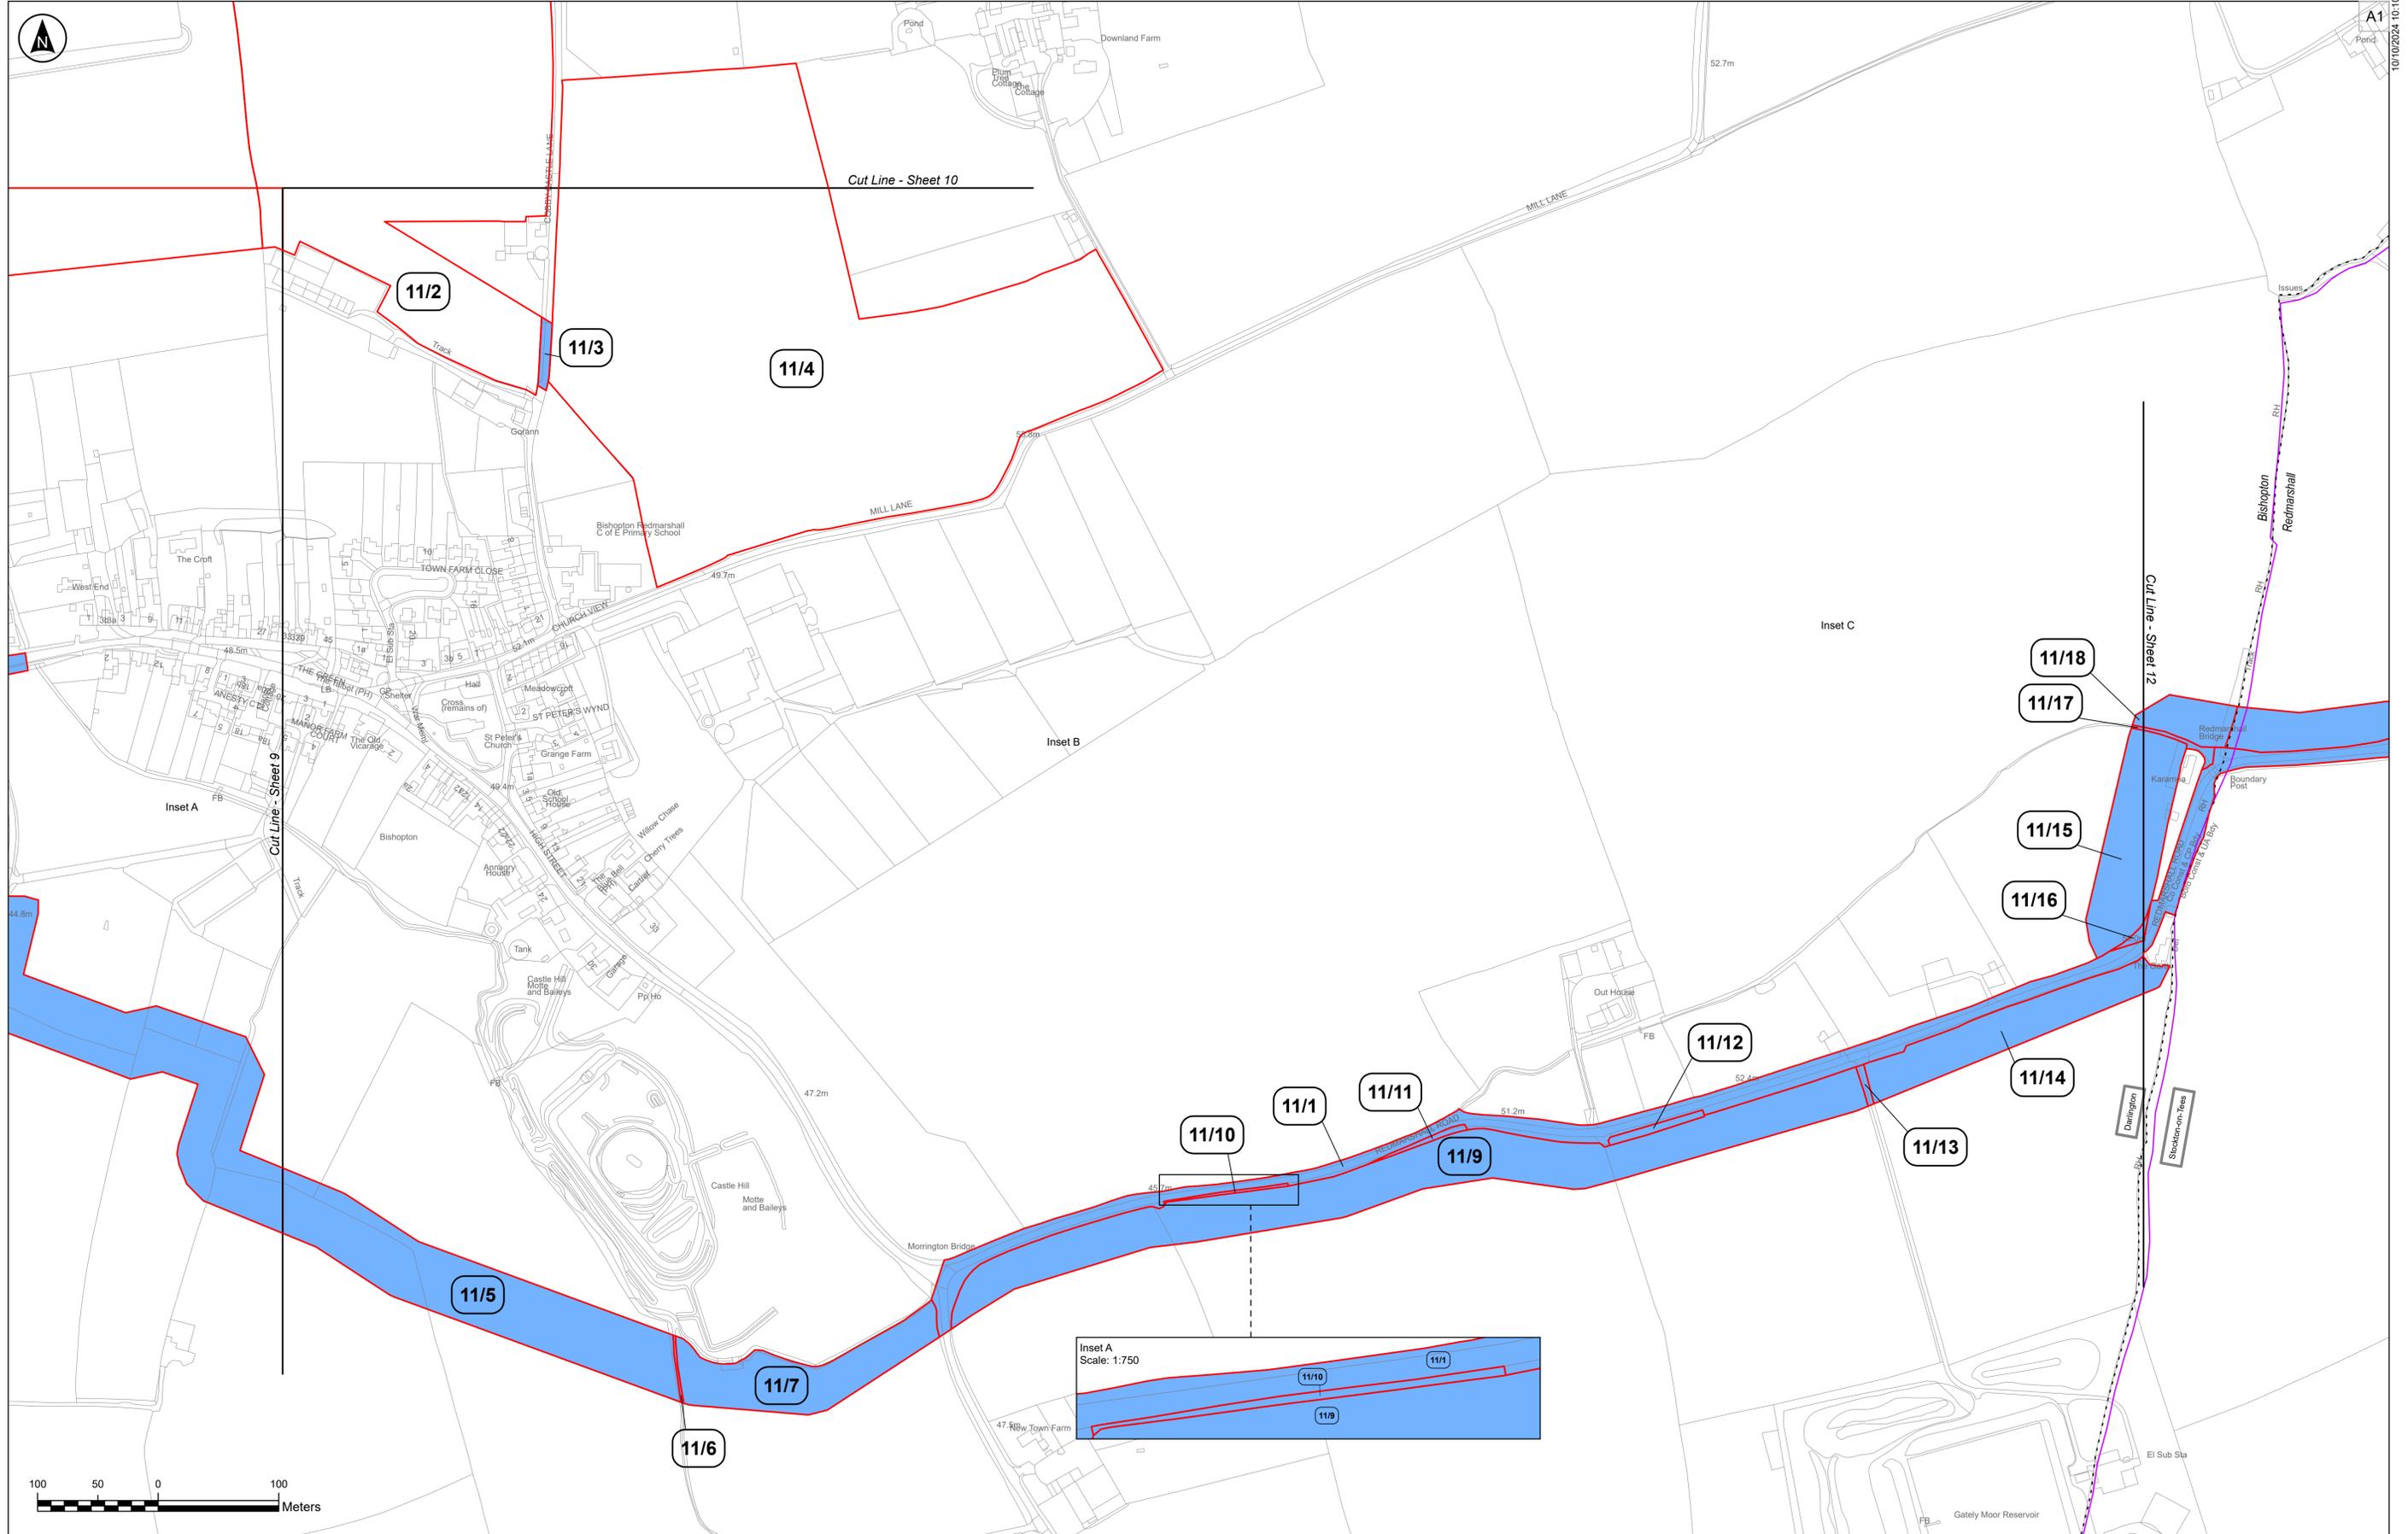

- Parish Boundary
- Administrative Boundary
- LIMITS
- Land_Plan_Order_Plots_r8_20240911
- Land Type
- LAND TO BE USED TEMPORARILY
- LAND TO BE USED TEMPORARILY AND NEW RIGHTS TO BE ACQUIRED PERMANENTLY
- Land_Plan_Order_Plots_r7_outline
- LAND NOT SUBJECT TO POWERS OF COMPULSORY ACQUISITION OR TEMPORARY POSSESSION

Notes:
 - These plans should be read alongside other Application Documents, in particular, the Works Plans [ENO10139/APP/2.2], the Book of Reference [ENO10139/APP/4.2] and the Statement of Reasons [ENO10139/APP/4.1]

Coordinate System:
British National Grid

P03	10/09/2024	JT	ND	KC	KC
P02	20/06/2024	JT	AF	KC	KC
P01	26/01/2024	JT	AF	KC	KC
Rev	Date	By	Chkd	Appd	Authd



Client
Byers Gill Solar

Drawing Title
LAND PLAN

SHEET 11 OF 13



REGULATION 5(2)(i)

Scale at A1
1:2500

Suitability
INFORMATION

Project Number 0179	Rev REV 3
Drawing Number 2.4	
Drawing Name 080_ARDG_BGSF_Land_Plans	

10/10/2024 10:10

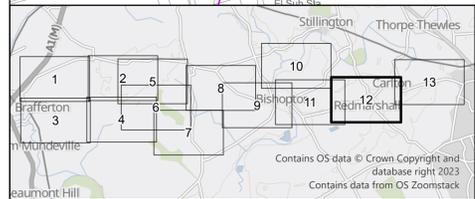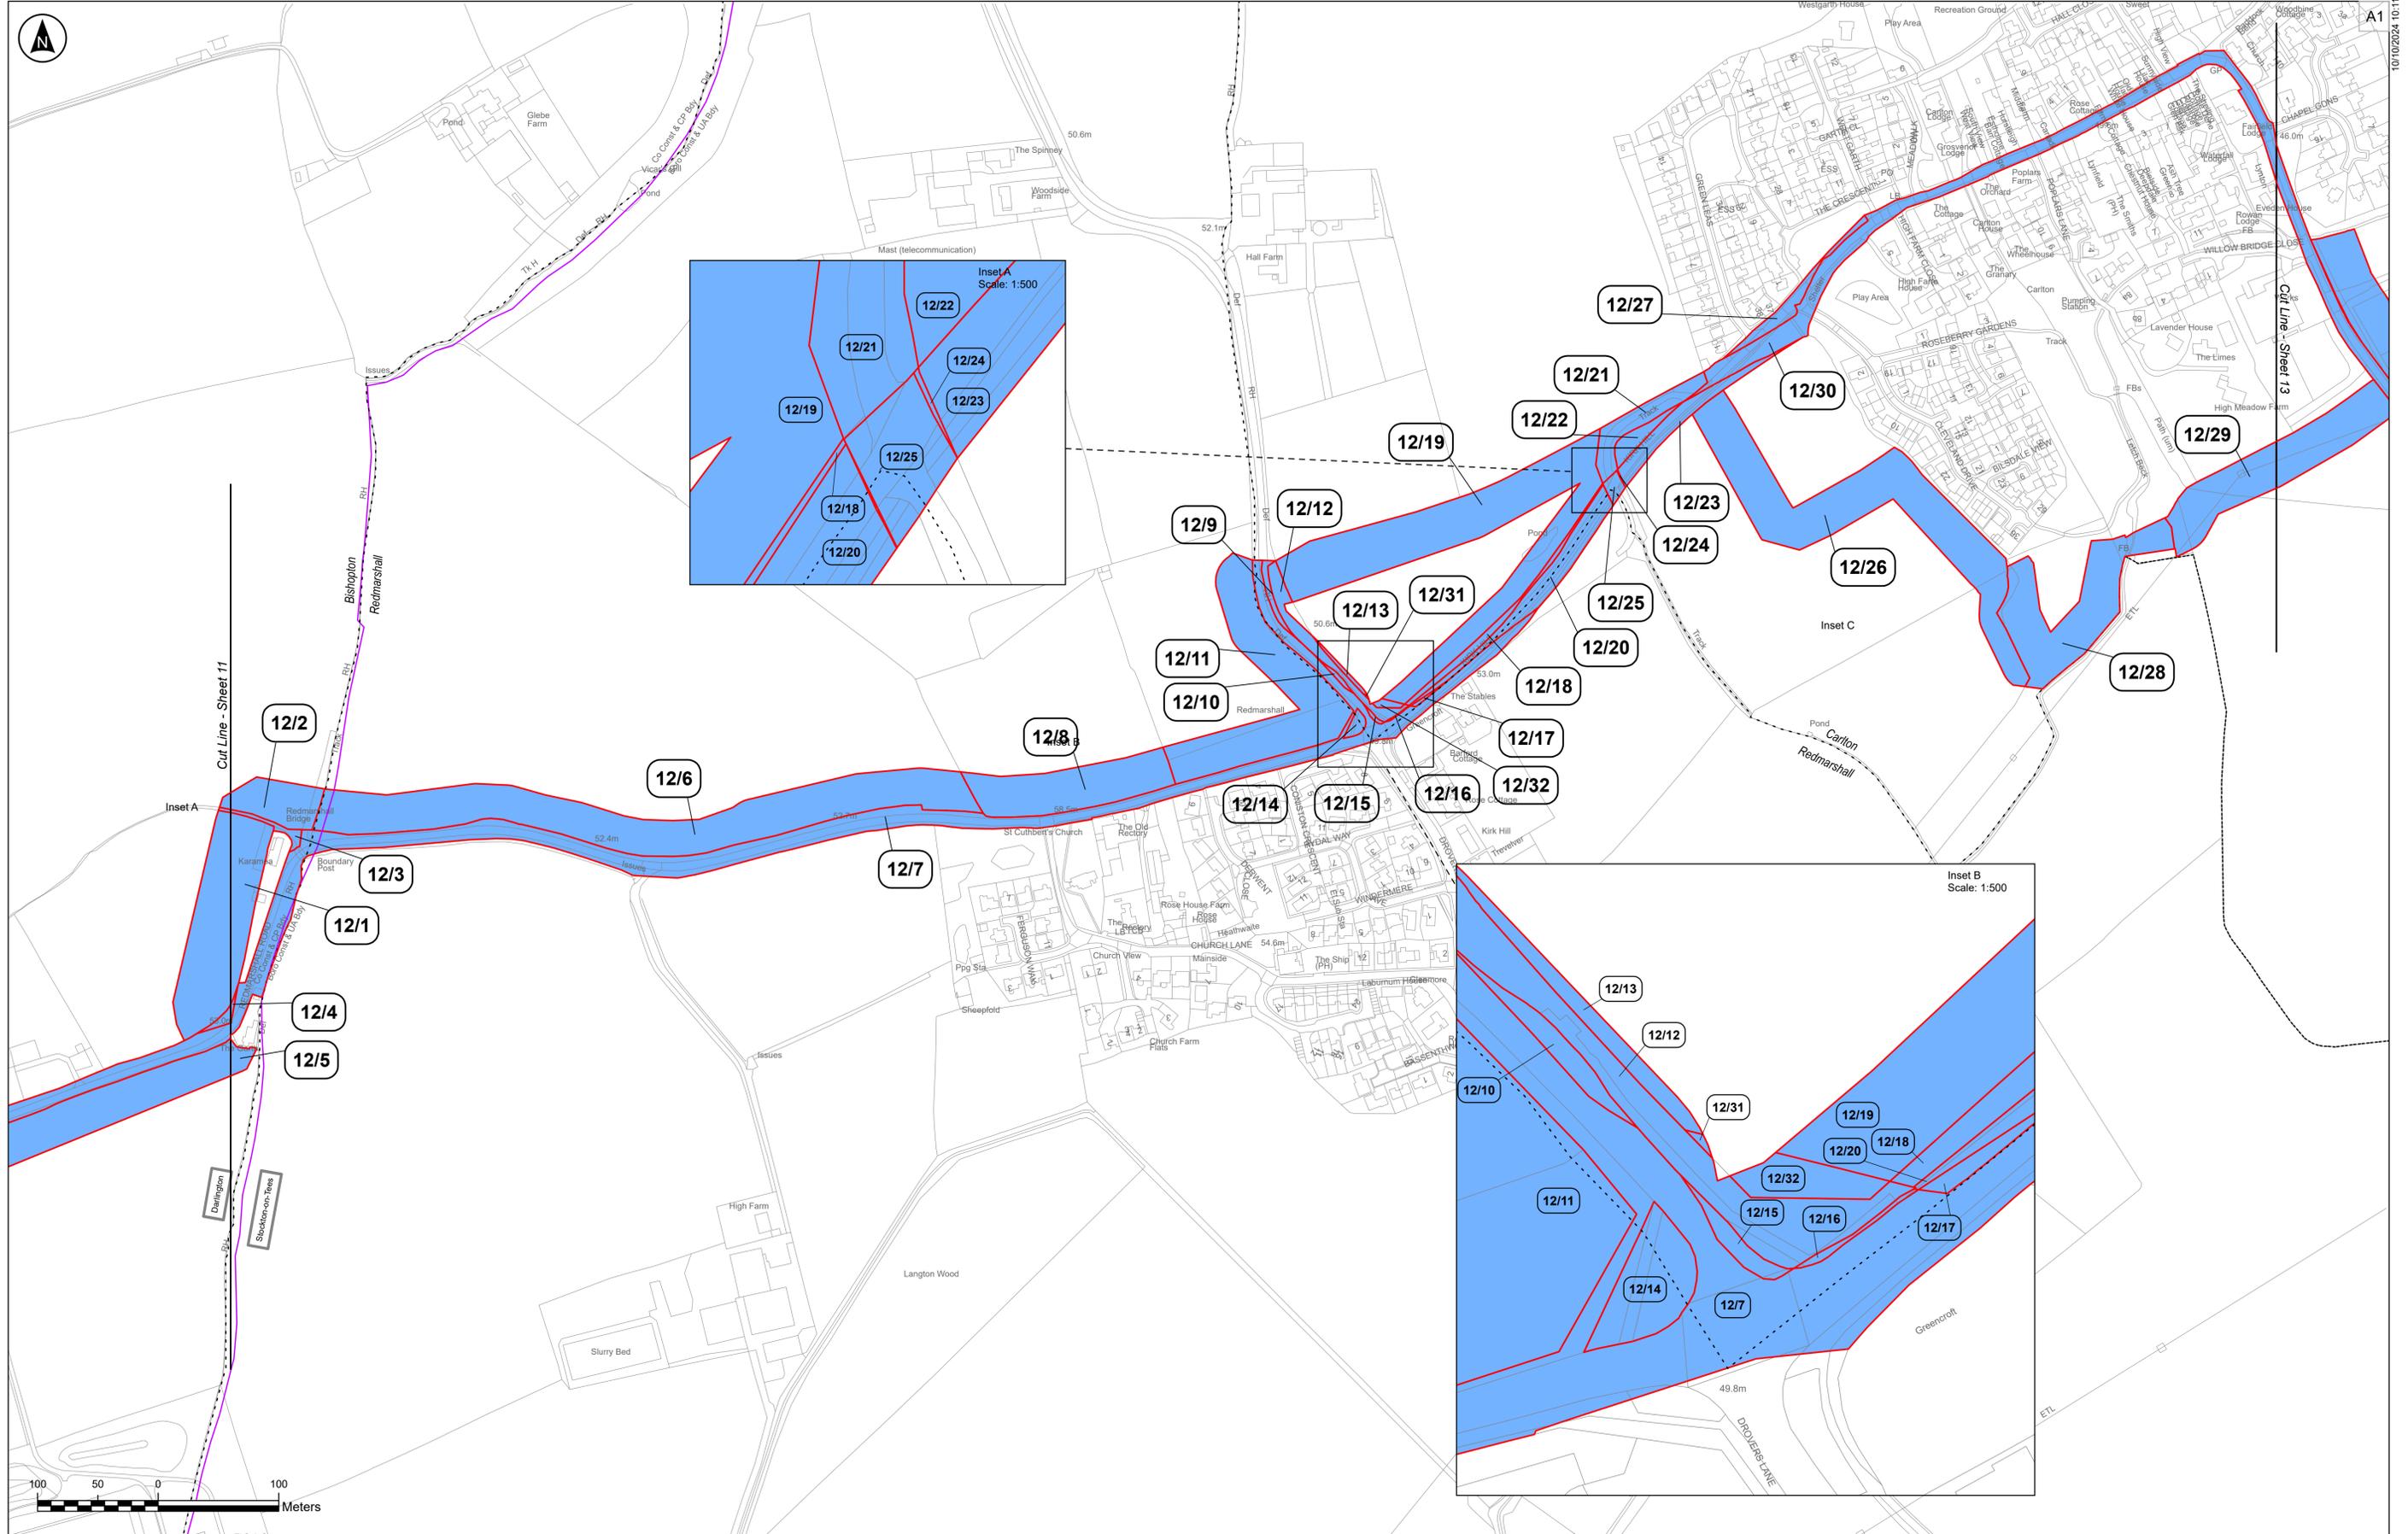

- - - Parish Boundary
 - - - Administrative Boundary
 - - - LIMITS
 Land_Plan_Order_Plots_r8_20240911
 Land Type
 - - - LAND NOT SUBJECT TO POWERS OF COMPULSORY ACQUISITION OR TEMPORARY POSSESSION
 - - - LAND TO BE USED TEMPORARILY
 - - - LAND TO BE USED TEMPORARILY AND NEW RIGHTS TO BE ACQUIRED PERMANENTLY
 - - - Land_Plan_Order_Plots_r7_outline

Notes:
 - These plans should be read alongside other Application Documents, in particular, the Works Plans [ENO10139/APP/2.2], the Book of Reference [ENO10139/APP/4.2] and the Statement of Reasons [ENO10139/APP/4.1]

Coordinate System:
British National Grid

Rev	Date	By	Chkd	Appd	Authd
P03	10/09/2024	JT	ND	KC	KC
P02	20/06/2024	JT	AF	KC	KC
P01	26/01/2024	JT	AF	KC	KC

Client

Project Name
Byers Gill Solar

Drawing Title
LAND PLAN
 SHEET 12 OF 13
 REGULATION 5(2)(i)

Scale at A1
1:2500

Suitability



INFORMATION

Project Number
0179

Drawing Number
2.4

Drawing Name
080_ARDG_BGSF_Land_Plans

Rev
REV 3

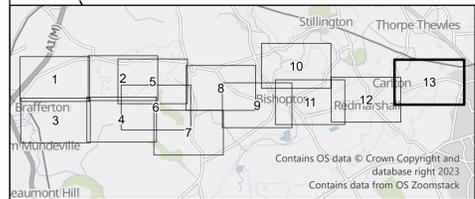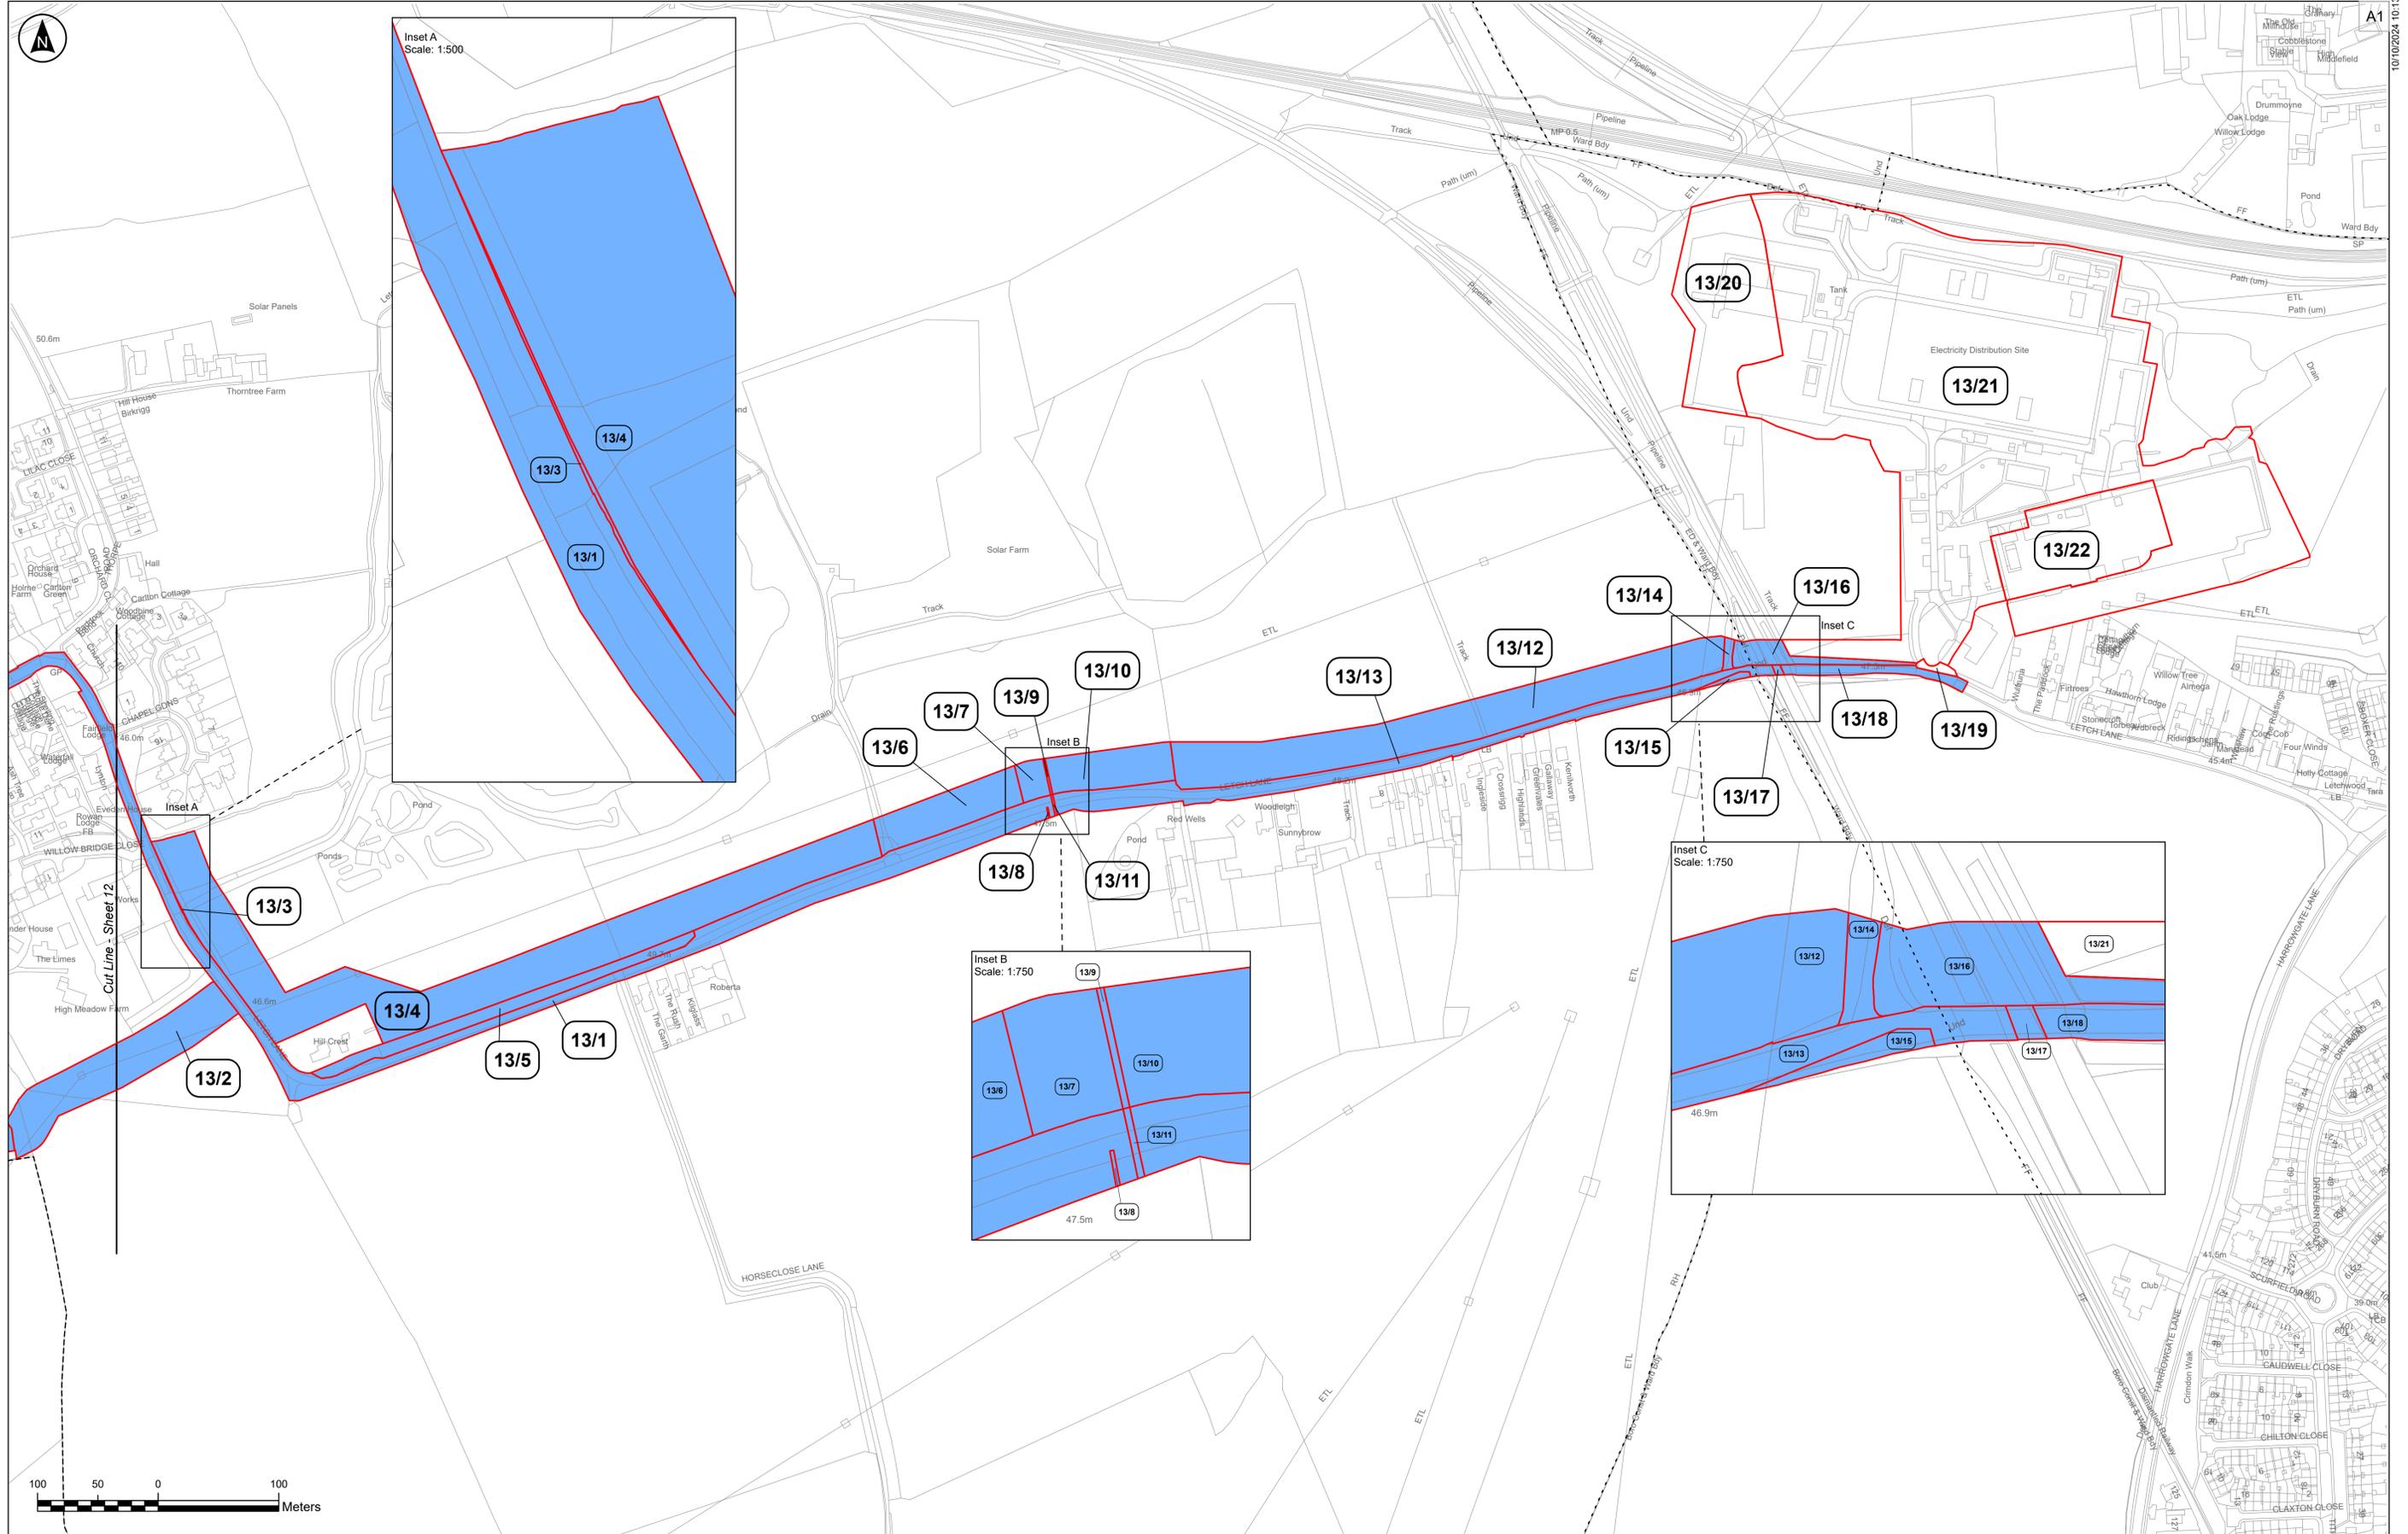

- Parish Boundary
- LIMITS
- Land_Plan_Order_Plots_r8_20240911
- Land Type
- LAND NOT SUBJECT TO POWERS OF COMPULSORY ACQUISITION OR TEMPORARY POSSESSION
- LAND TO BE USED TEMPORARILY
- LAND TO BE USED TEMPORARILY AND NEW RIGHTS TO BE ACQUIRED PERMANENTLY
- Land_Plan_Order_Plots_r7_outline

The Base mapping is based upon Ordnance Survey (OS) data. Reproduced by permission of Ordnance Survey on behalf of HMSO. © Crown copyright and database right 2023. All rights reserved. Ordnance Survey licence number 0100031673

Notes:
- These plans should be read alongside other Application Documents, in particular, the Works Plans [ENO10139/APP/2, 2], the Book of Reference [ENO10139/APP/4, 2] and the Statement of Reasons [ENO10139/APP/4, 1]

Coordinate System:
British National Grid

P03	10/09/2024	JT	ND	KC	KC
P02	20/06/2024	JT	AF	KC	KC
P01	26/01/2024	JT	AF	KC	KC
Rev	Date	By	Chkd	Appd	Authd



Client
Byers Gill Solar

Project Name
Byers Gill Solar

Drawing Title
LAND PLAN

SHEET 13 OF 13

REGULATION 5(2)(i)

Scale at A1
1:2500

Suitability
INFORMATION

Project Number
0179

Drawing Number
2.4

Drawing Name
080_ARDG_BGSF_Land_Plans

Rev
REV 3