




**HELIOS** RENEWABLE  
ENERGY  
PROJECT

**PINS Document Number:**  
EN010140/APP/6.2.3.11

**Pursuant to:**  
APFP Regulation 5(2)(a)

## **Environmental Statement Figure 3.11: Fence and Gate Elevations**

June 2024

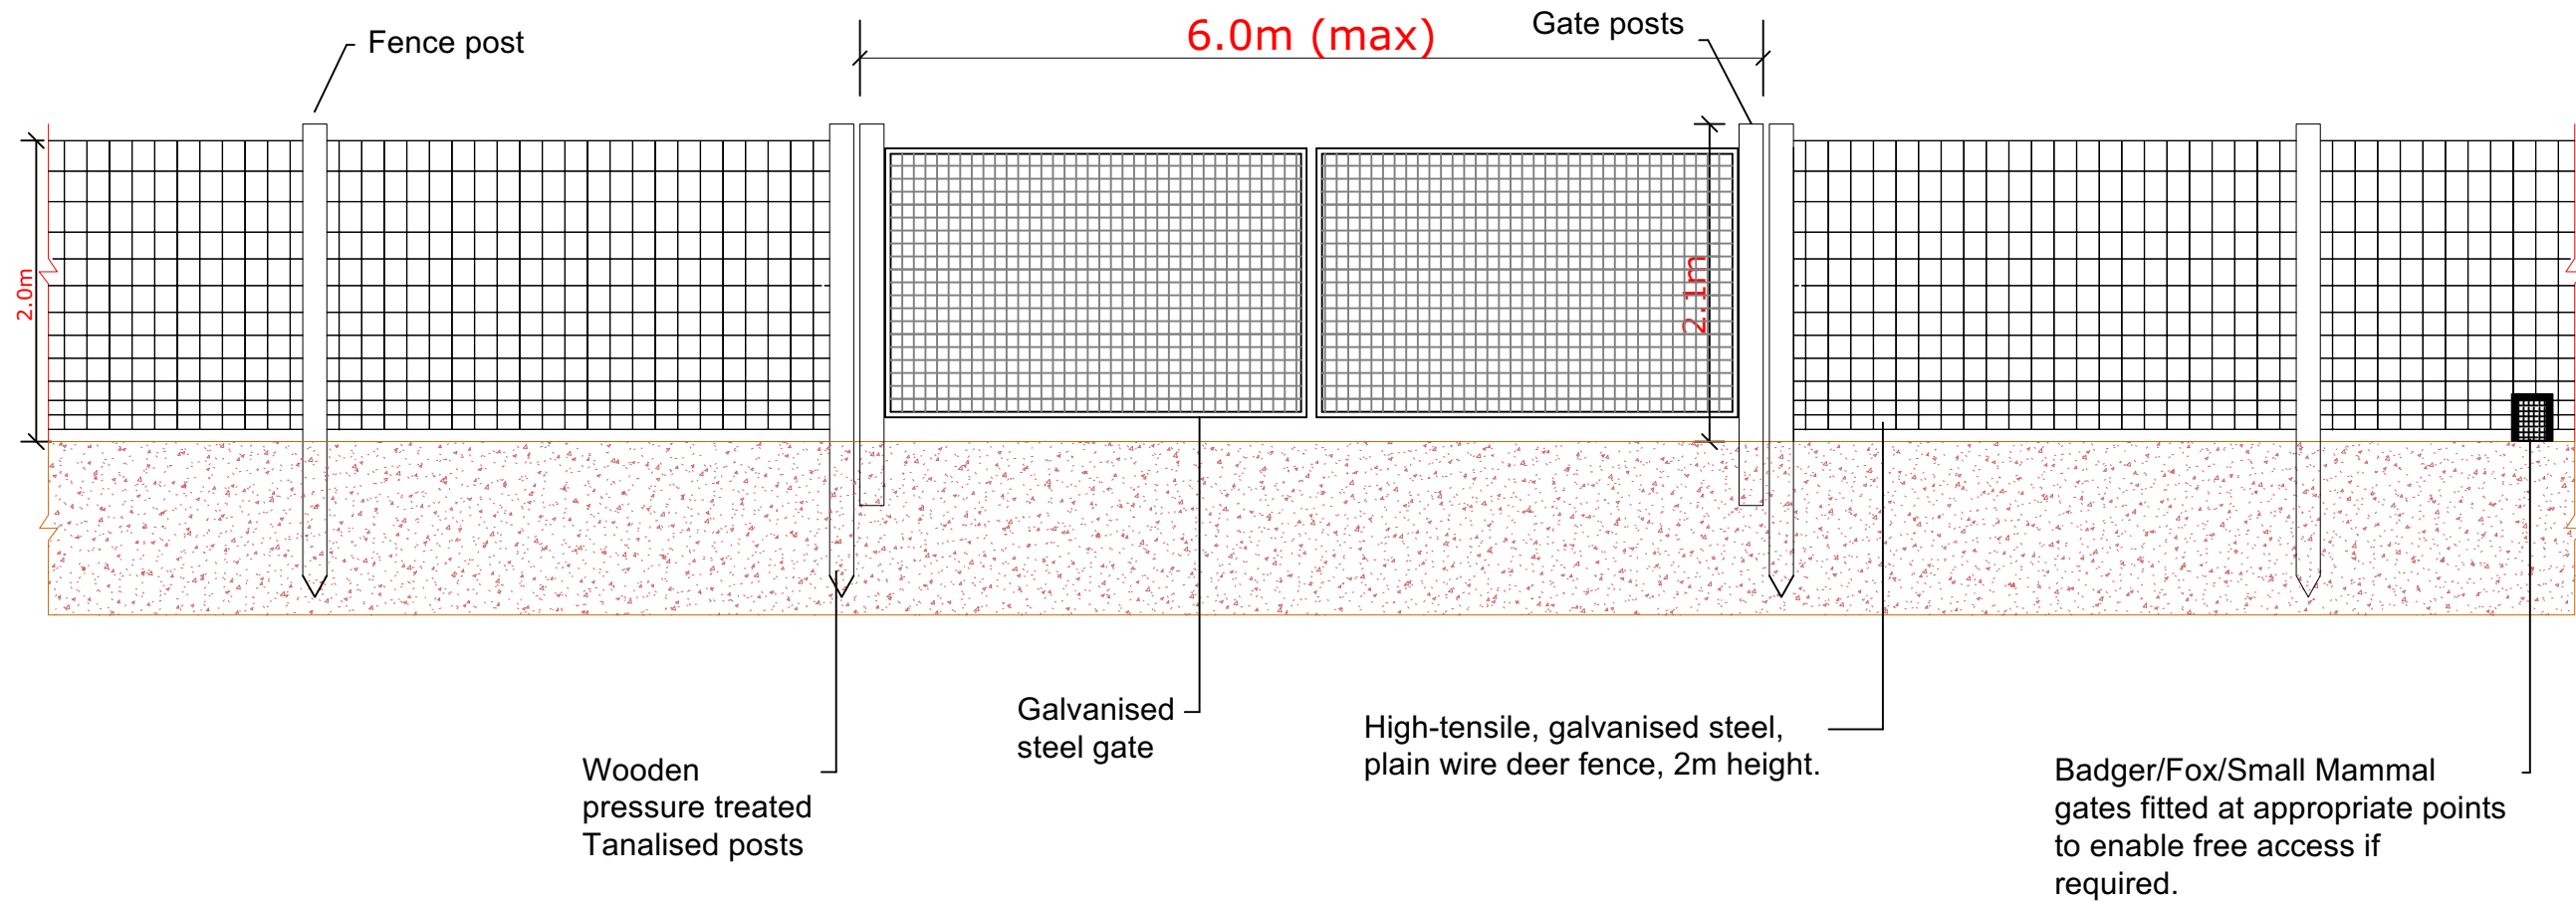

Revisions:  
First Issue- 30/03/2022 JS



Enso Energy Limited, Unit 1 & 2 Cirencester Office Park,  
Telbury Road, Cirencester, GL7 6JJ  
Tel: 01452 764685 Email: enquiries@ensoenergy.co.uk

Project Title:  
**Helios Renewable Energy Project**

Drawing Title:  
**Figure 3.11  
Fence and Gate**

DRWG No: DX-01-P06	Rev: -	Sht no: -
Drawn by : JS	Checked by: KL	
Scale: 1:50 @ A3	Date: 30/03/2022	

GENERAL NOTES:

- 1) ALL DIMENSIONS ARE IN METERS UNLESS SPECIFIED.
- 2) DISTANCES BETWEEN FENCE POSTS WILL VARY.

