




HELIOS RENEWABLE
ENERGY
PROJECT

PINS Document Number:
EN010140/APP/6.2.3.12

Pursuant to:
APFP Regulation 5(2)(a)

Environmental Statement Figure 3.12: BESS Battery Fence and Gate

June 2024

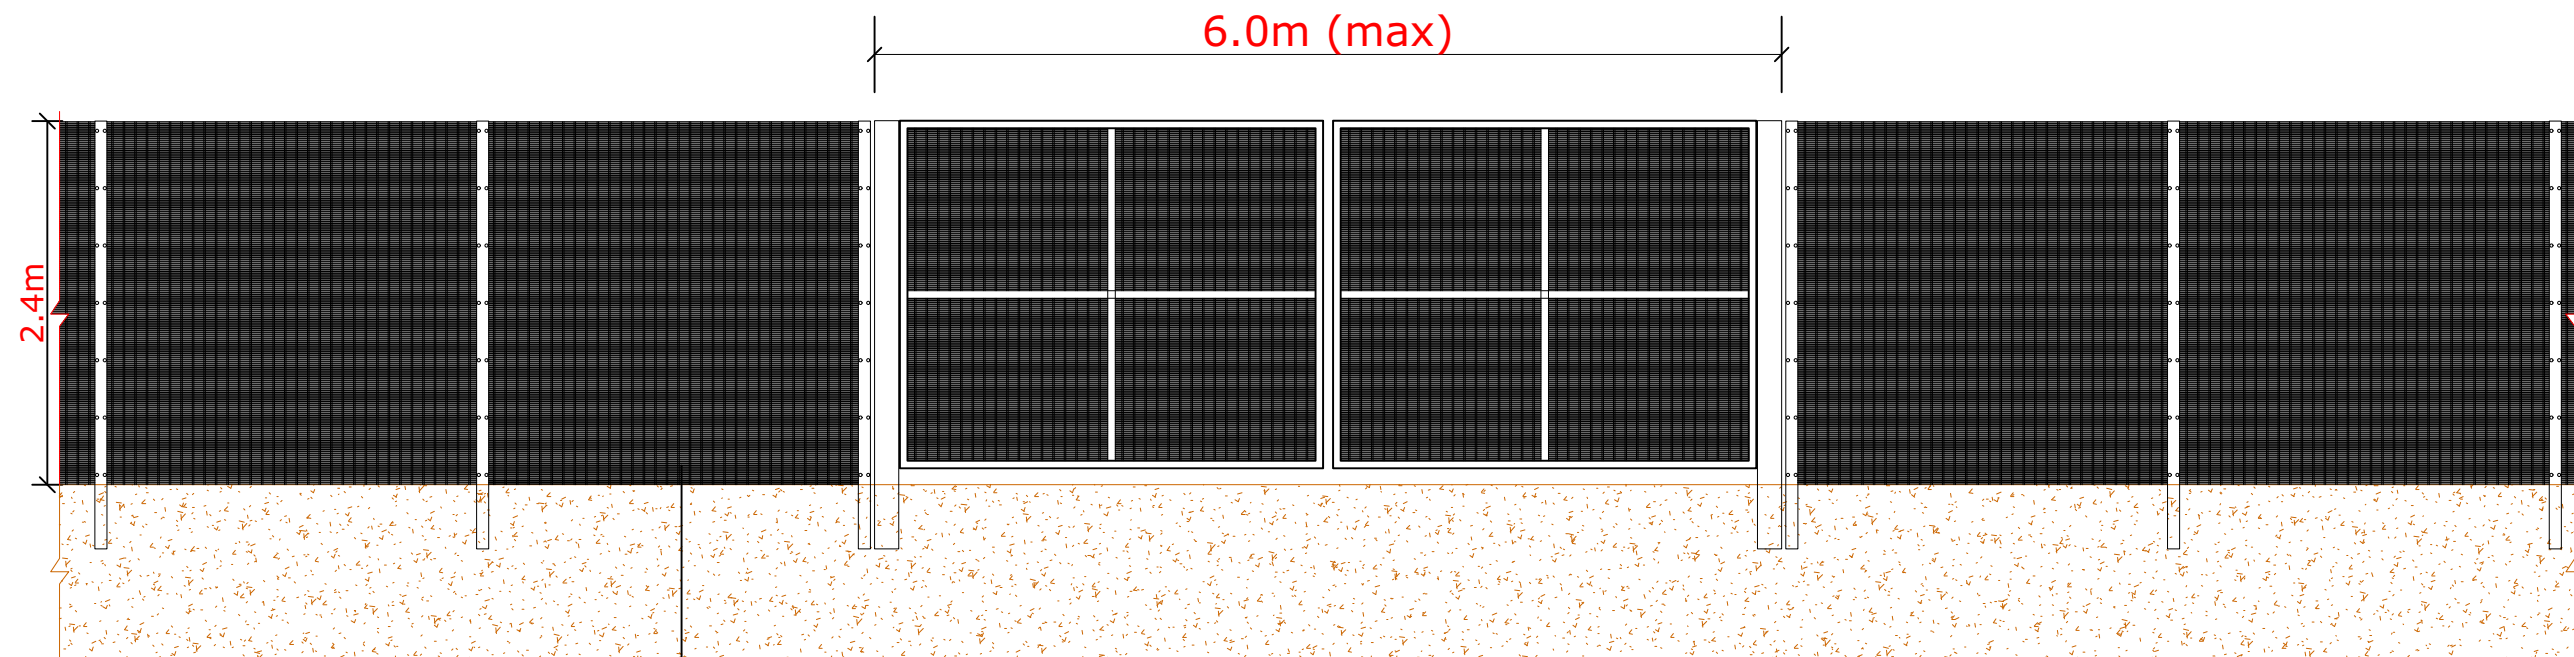

Welded steel wire mesh (SR2)

Revisions:
First Issue- 30/03/2022 JS



Enso Energy Limited, Unit 1 & 2 Cirencester Office Park,
Telbury Road, Cirencester, GL7 6JJ
Tel: 01452 764685 Email: enquiries@ensoenergy.co.uk

Project Title:

**Helios Renewable Energy
Project**

Drawing Title:

**Figure 3.12
BESS Fence and Gate**

DRWG No: DX-01-P14	Rev: -	Sht no: -
Drawn by : JS	Checked by: KL	
Scale: 1:50 @ A3	Date: 30/03/2022	

GENERAL NOTES:

1) ALL DIMENSIONS ARE IN METERS
UNLESS SPECIFIED.

2) COLOUR OF THE FENCE WILL BE
GREEN

