




HELIOS RENEWABLE
ENERGY
PROJECT

PINS Document Number:
EN010140/APP/6.2.3.13

Pursuant to:
APFP Regulation 5(2)(a)

Environmental Statement Figure 3.13: CCTV Elevations

June 2024

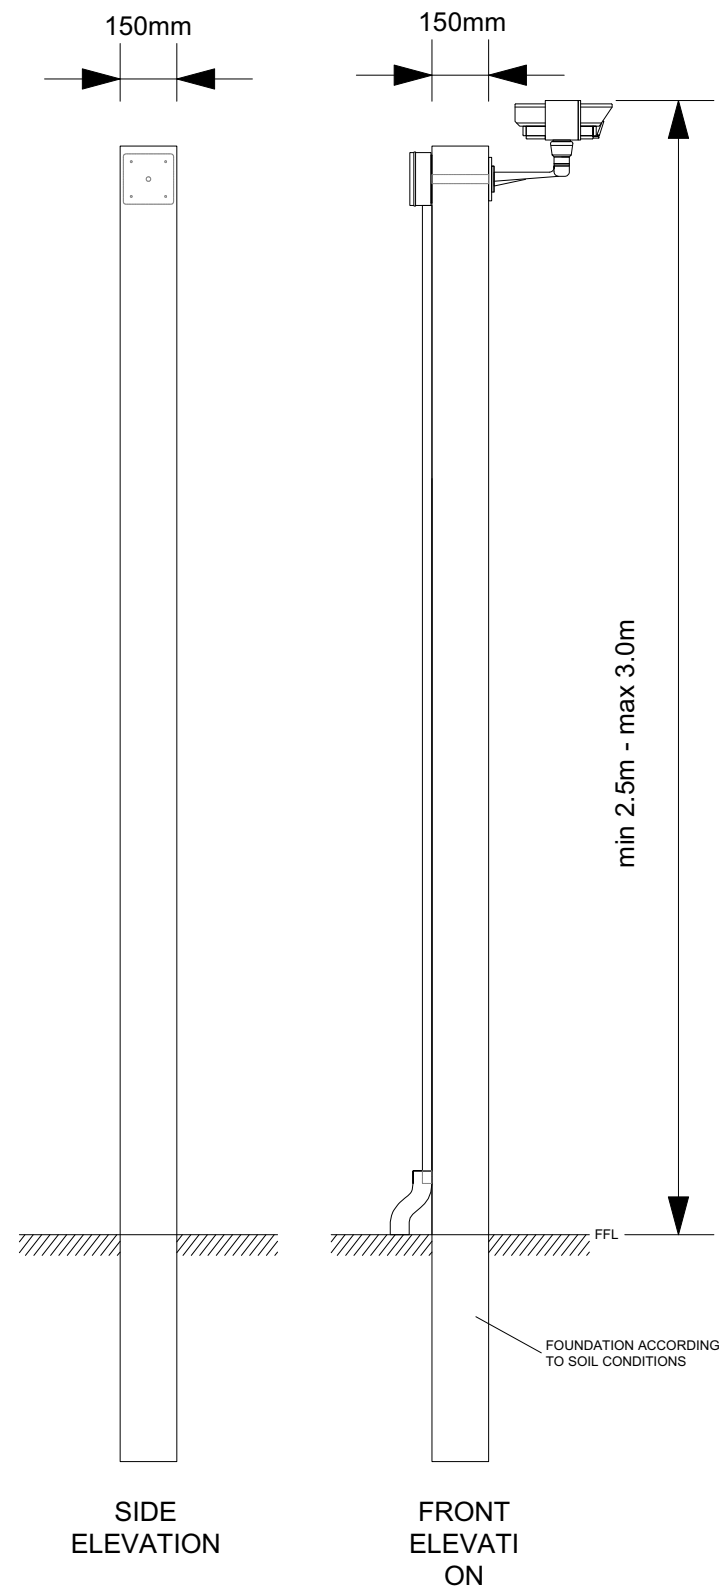

Revisions:
First Issue- 30/03/2022 JS



Enso Energy Limited, Unit 1 & 2 Cirencester Office Park,
Telbury Road, Cirencester, GL7 6JJ
Tel: 01452 764685 Email: enquiries@ensoenergy.co.uk

Project Title:

Helios Renewable Energy Project

Drawing Title:

**Figure 3.13
CCTV Elevations**

DRWG No: DX-01-P11	Rev: -	Sht no: -
Drawn by : JS	Checked by: KL	
Scale: 1:20 @ A3	Date: 30/03/2022	