




**HELIOS** RENEWABLE  
ENERGY  
PROJECT

**PINS Document Number:**  
EN010140/APP/6.2.3.14

**Pursuant to:**  
APFP Regulation 5(2)(a)

## **Environmental Statement Figure 3.14: Construction Vehicle Route**

June 2024

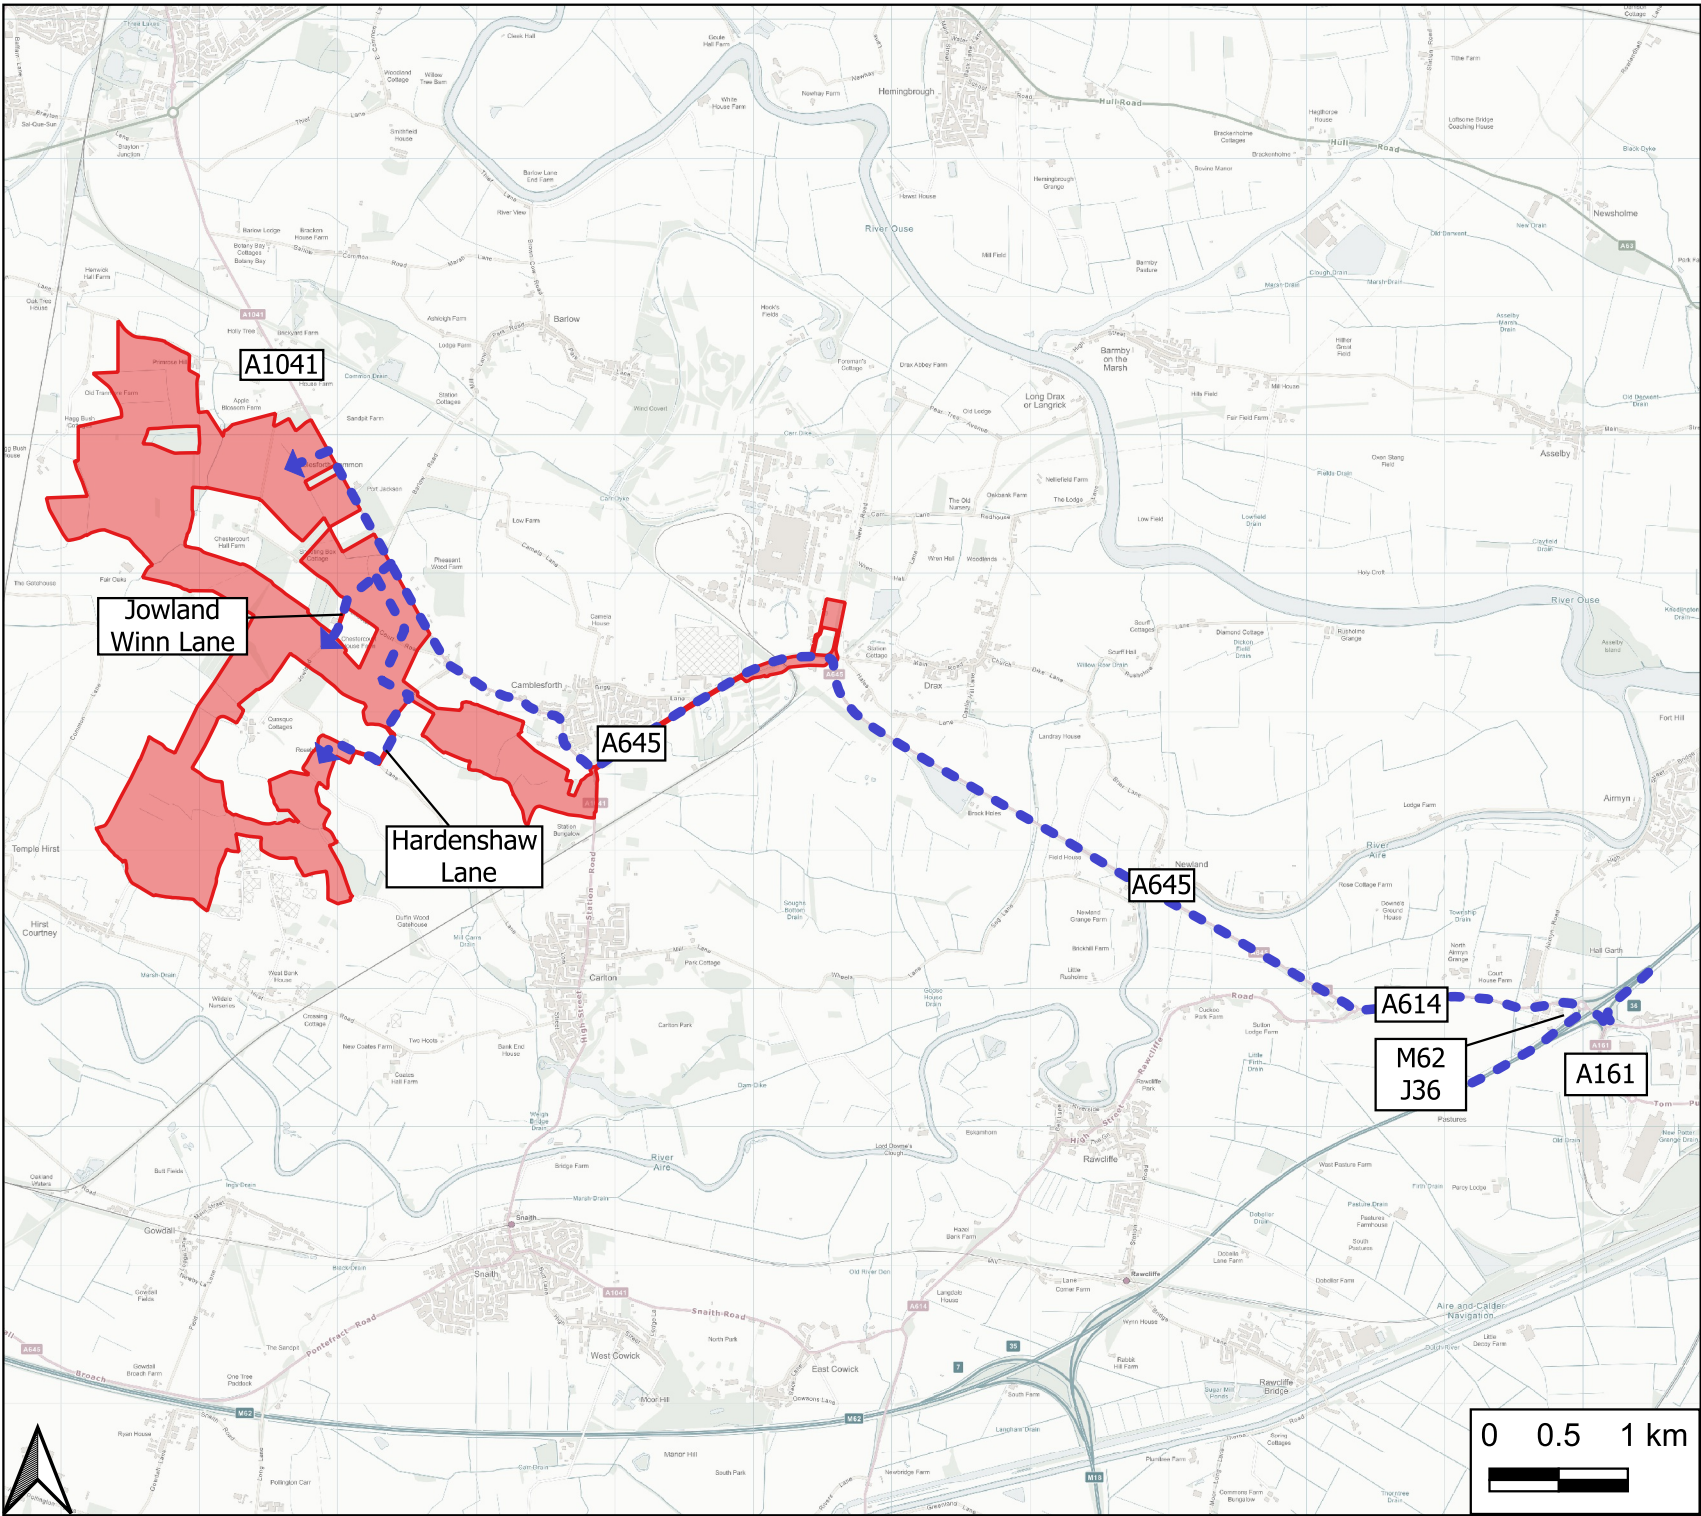

- Key**
- Site Boundary
  - ▶ Construction Vehicle Route



Project Title		
Helios Renewable Energy Project		
Drawing Title		
Construction Vehicle Route		
DRWG No	Figure 3.14	Rev
Drawn by	AC	Checked by
Scale	NTS	Date
		RR
		17/04/24