



HELIOS RENEWABLE
ENERGY
PROJECT


PINS Document Number:
EN010140/APP/6.2.3.15

Pursuant to:
APFP Regulation 5(2)(a)

Environmental Statement Figure 3.15: Internal Access Road Detail

June 2024



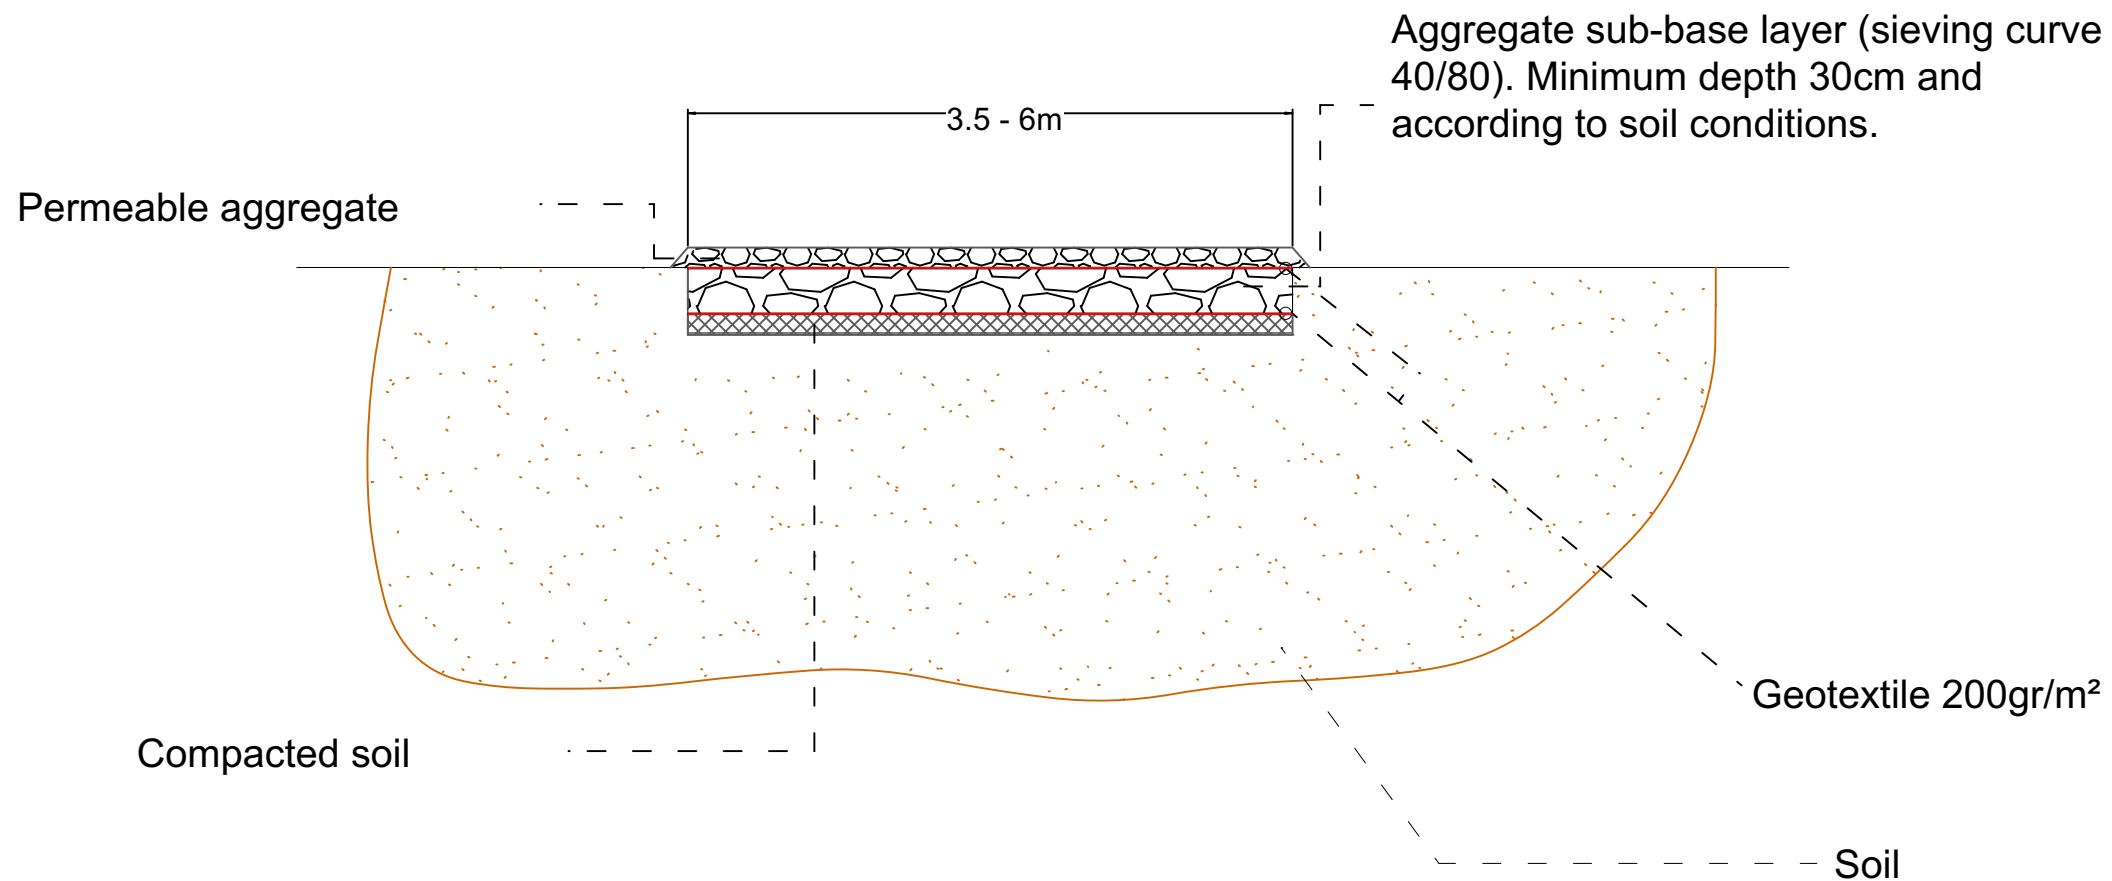

Revisions:
First Issue- 30/03/2022 JS



Enso Energy Limited, Unit 1 & 2 Cirencester Office Park,
Telbury Road, Cirencester, GL7 6JJ
Tel: 01452 764685 Email: enquiries@ensoenergy.co.uk

Project Title:

Helios Renewable Energy Project

Drawing Title:

**Figure 3.15
Internal Access Road Detail**

DRWG No: DX-01-P05	Rev: -	Sht no: -
Drawn by : JS	Checked by: KL	
Scale: 1:50 @ A3	Date: 30/03/2022	



GENERAL NOTES:

1) ALL DIMENSIONS ARE IN METERS UNLESS SPECIFIED.