




**HELIOS** RENEWABLE  
ENERGY  
PROJECT

**PINS Document Number:**  
EN010140/APP/2.6

**Pursuant to:**  
APFP Regulation 5(2)(m)


## **Statutory and Non-statutory Historic Environment Designations Plan**

June 2024

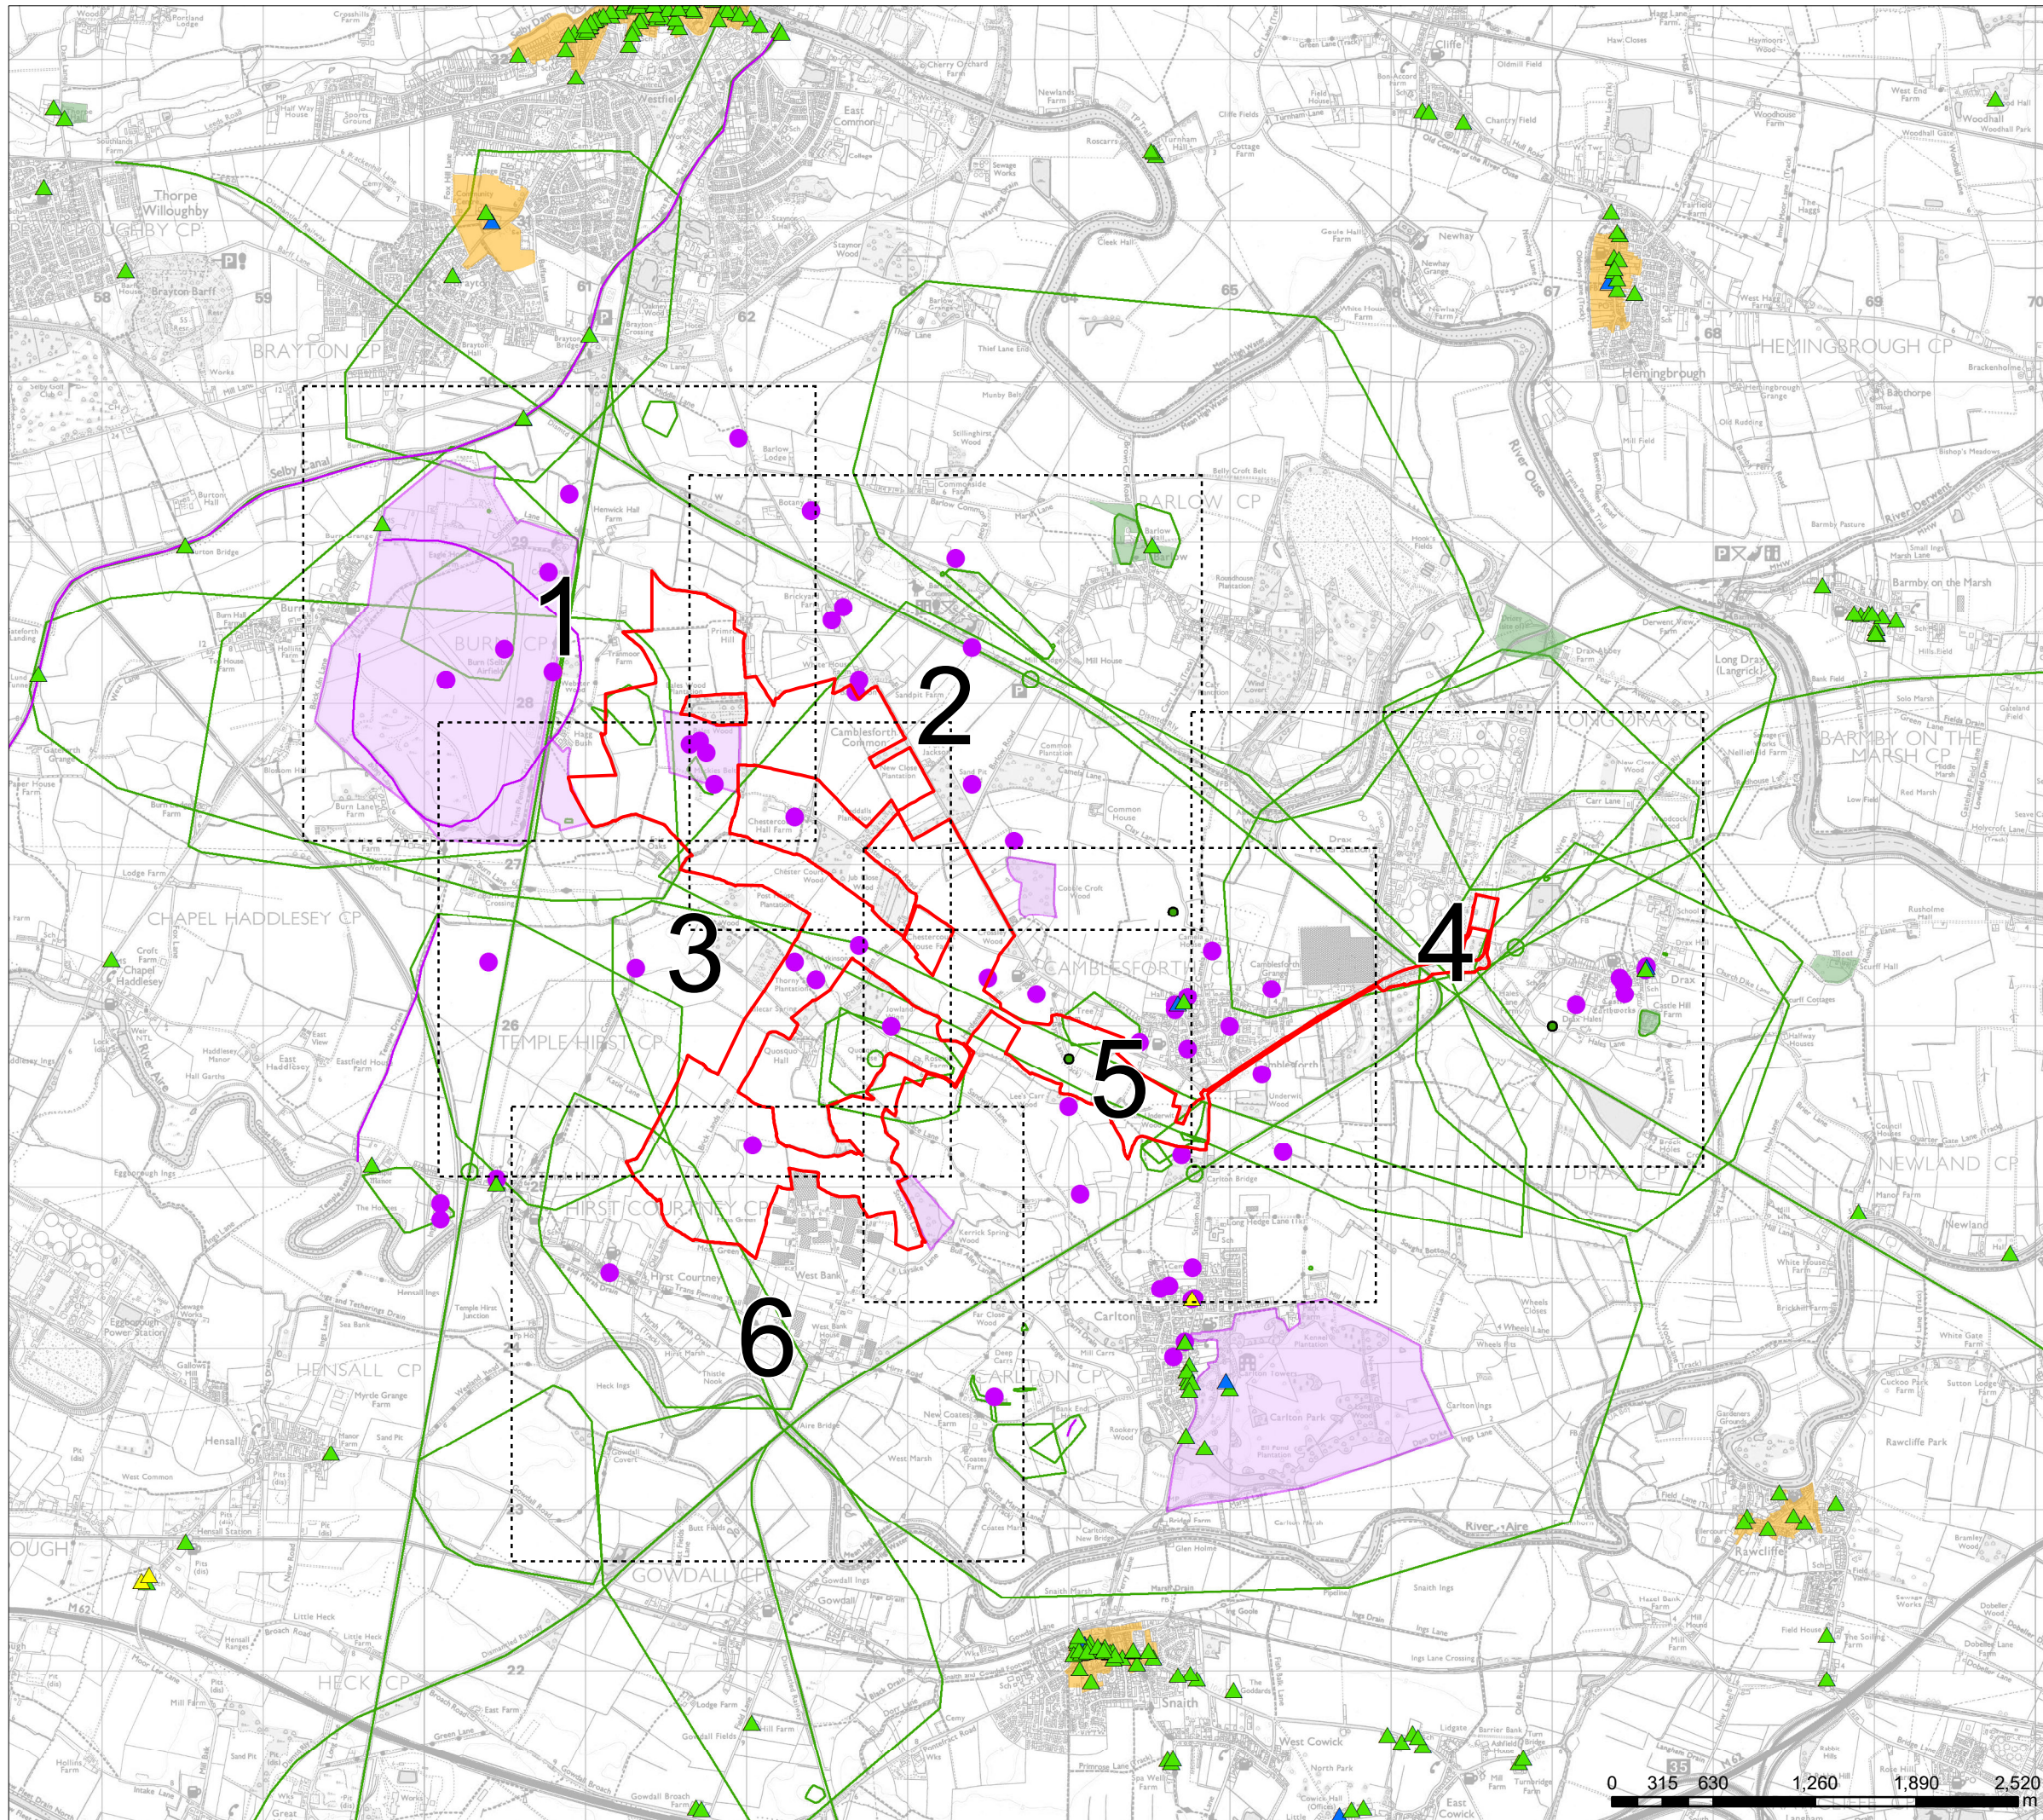

**Key**


- Site
- ▲ Grade I Listed Building
- ▲ Grade II\* Listed Building
- ▲ Grade II Listed Building
- Conservation Areas
- Scheduled Monuments
- HER Monument Points
- HER Monument Lines
- HER Monument Polygons
- NRHE Monument Polygon
- NRHE Monument Point
- NRHE Monument Lines

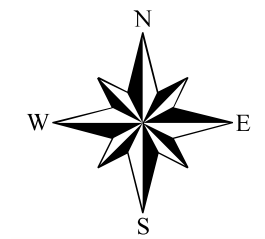

Project Title  
**Helios Renewable Energy Project**


Drawing Title  
**Statutory and Non-Statutory Features of Historic Environment Plan**

DRWG No <b>P22-0212_HEP</b>	Rev -	Sht no -
Drawn by <b>DS</b>	Checked by <b>LG</b>	
Scale <b>1:40,000 @ A3</b>	Date <b>03/04/2024</b>	

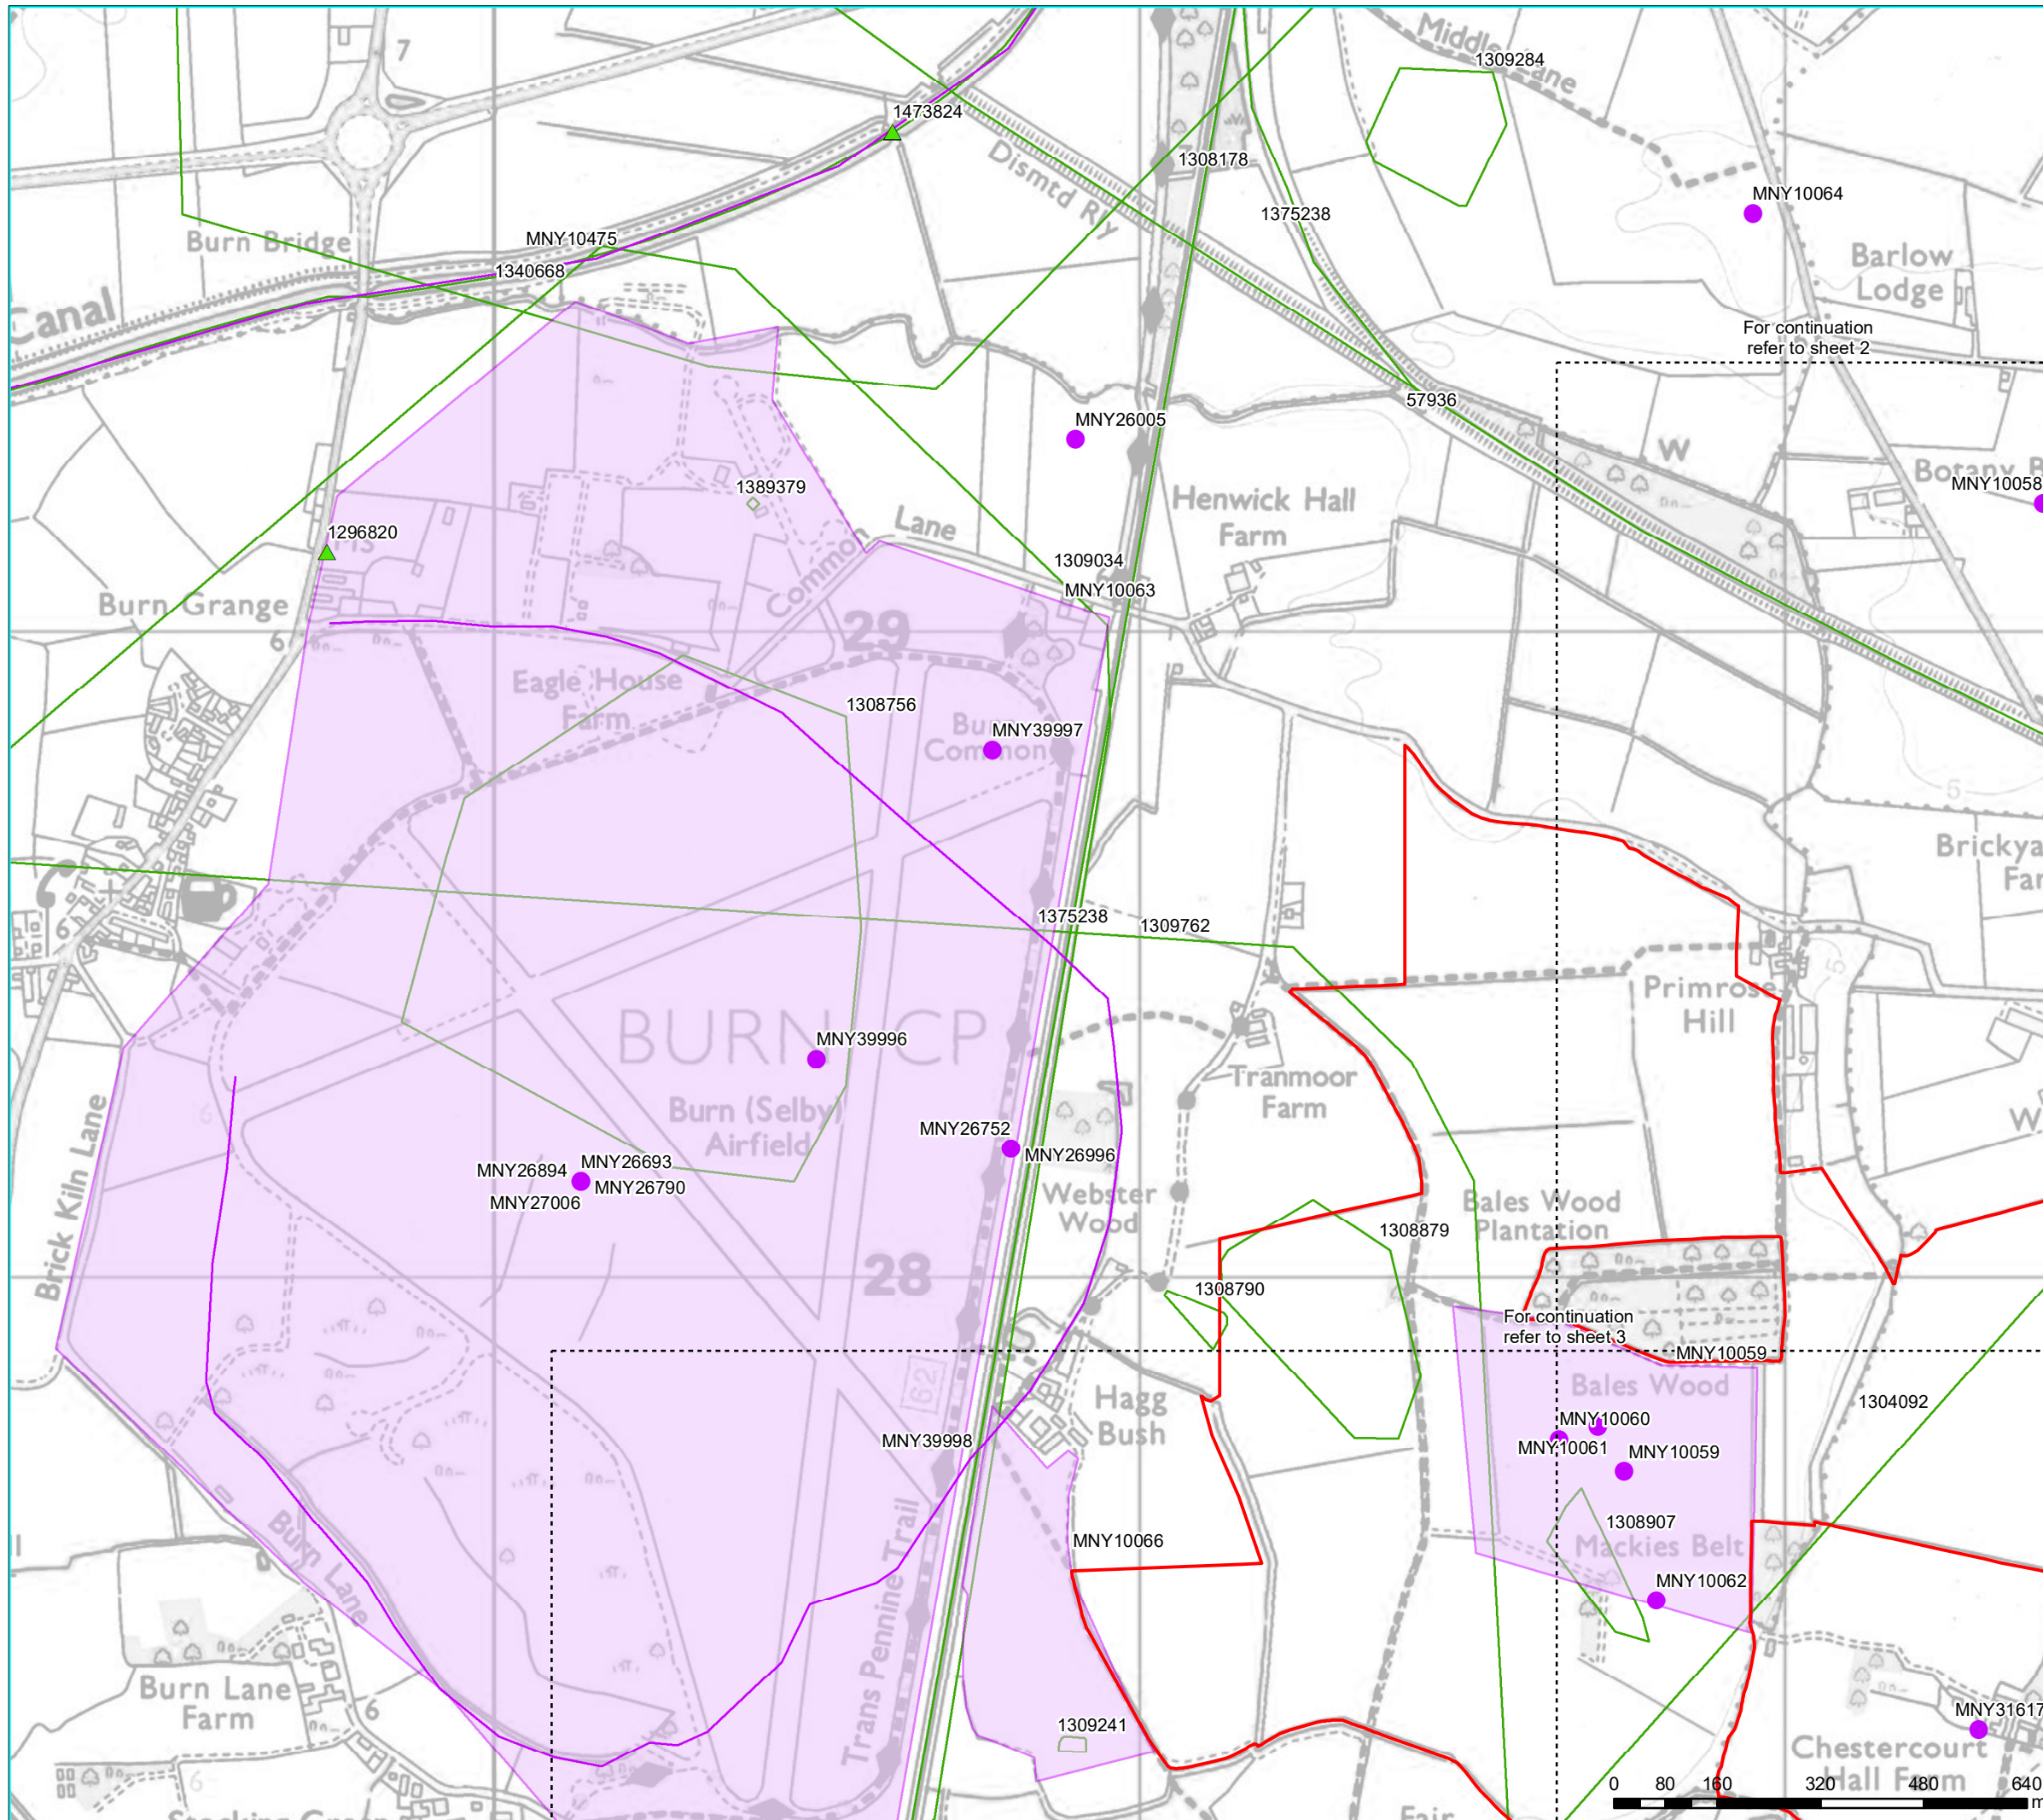


**Key**

- Site
- ▲ Grade I Listed Building
- ▲ Grade II\* Listed Building
- ▲ Grade II Listed Building
- Conservation Areas
- Scheduled Monuments
- HER Monument Points
- HER Monument Lines
- HER Monument Polygons
- NRHE Monument Point
- NRHE Monument Lines
- NRHE Monument Polygon

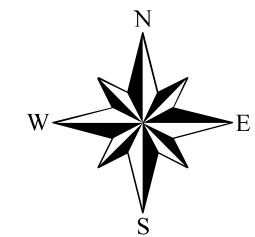


Project Title		
<b>Helios Renewable Energy Project</b>		
Drawing Title		
<b>Statutory and Non-Statutory Features of Historic Environment Plan</b>		
DRWG No	Rev	Sht no
<b>P22-0212_HEP</b>	-	<b>1</b>
Drawn by	Checked by	
<b>DS</b>	<b>LG</b>	
Scale	Date	
<b>1:10,000 @ A3</b>	<b>03/04/2024</b>	

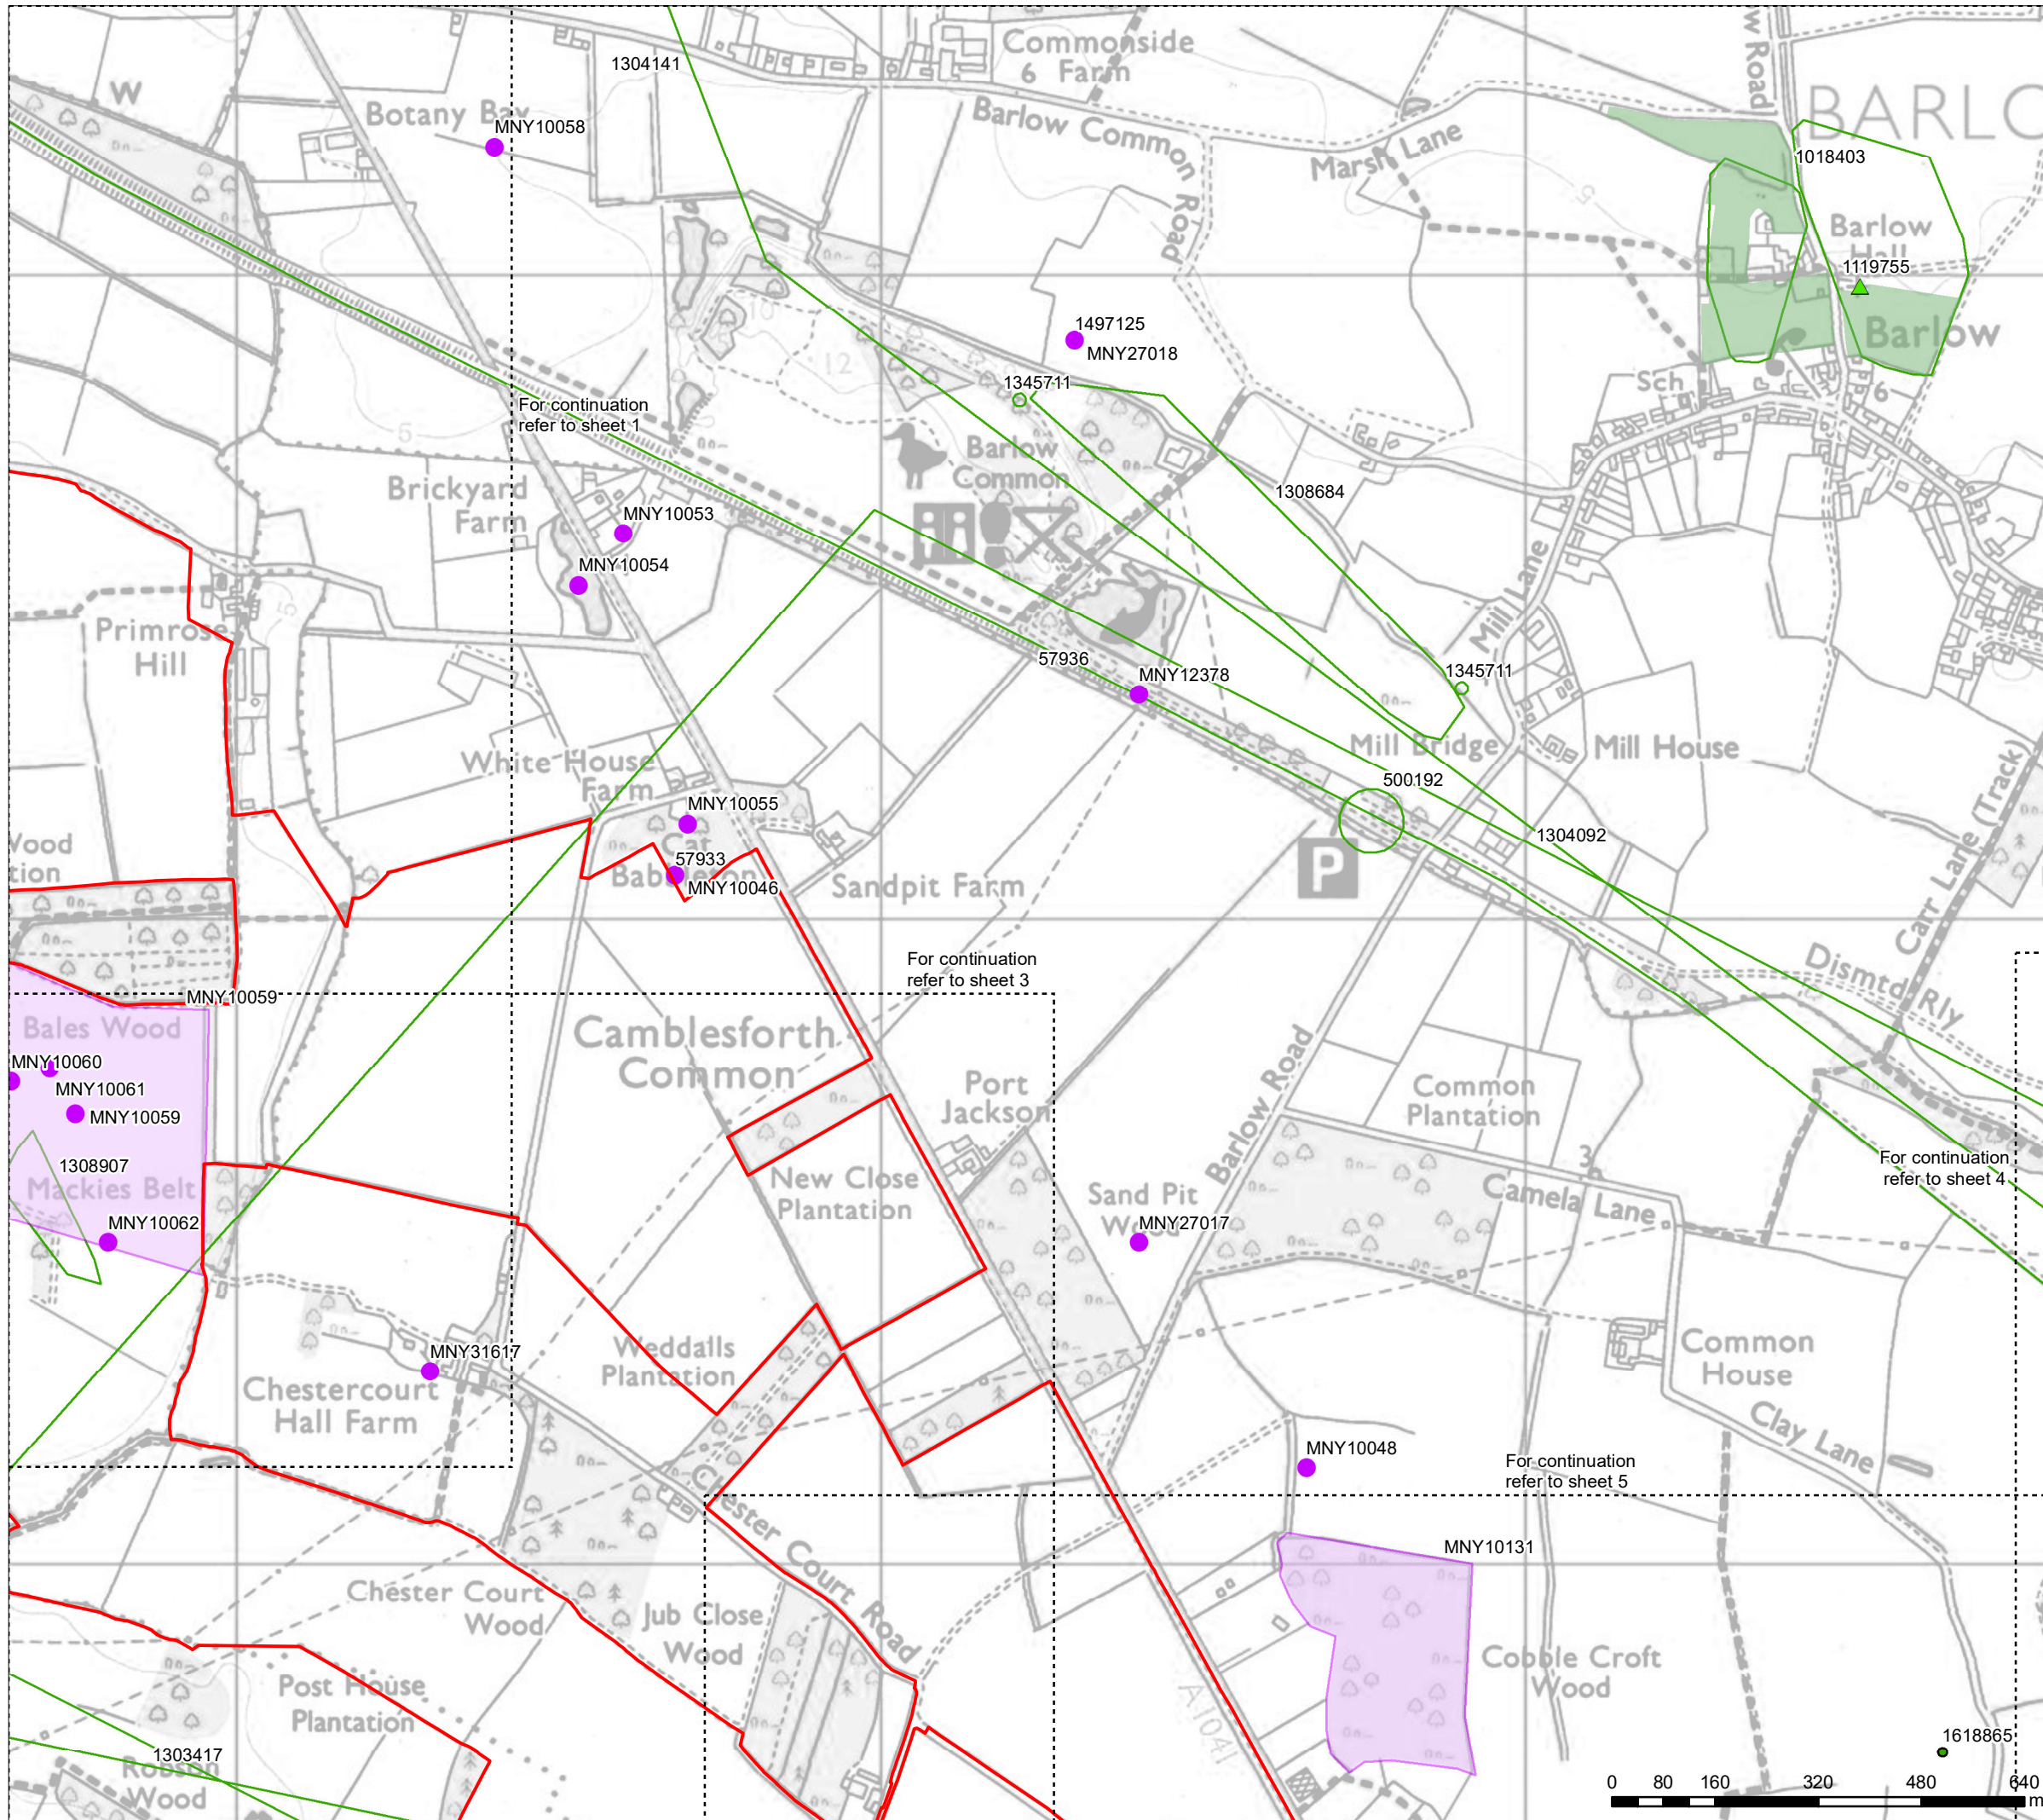

**Key**

- Site
- ▲ Grade I Listed Building
- ▲ Grade II\* Listed Building
- ▲ Grade II Listed Building
- Conservation Areas
- Scheduled Monuments
- HER Monument Points
- HER Monument Lines
- HER Monument Polygons
- NRHE Monument Point
- NRHE Monument Lines
- NRHE Monument Polygon

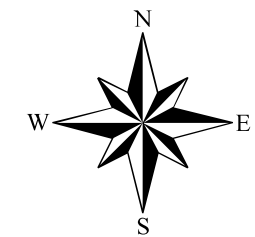


Project Title  
**Helios Renewable Energy Project**

Drawing Title  
**Statutory and Non-Statutory Features of Historic Environment Plan**

DRWG No <b>P22-0212_HEP</b>	Rev -	Sht no <b>2</b>
--------------------------------	----------	--------------------


Drawn by <b>DS</b>	Checked by <b>LG</b>
-----------------------	-------------------------

Scale <b>1:10,000 @ A3</b>	Date <b>03/04/2024</b>
-------------------------------	---------------------------

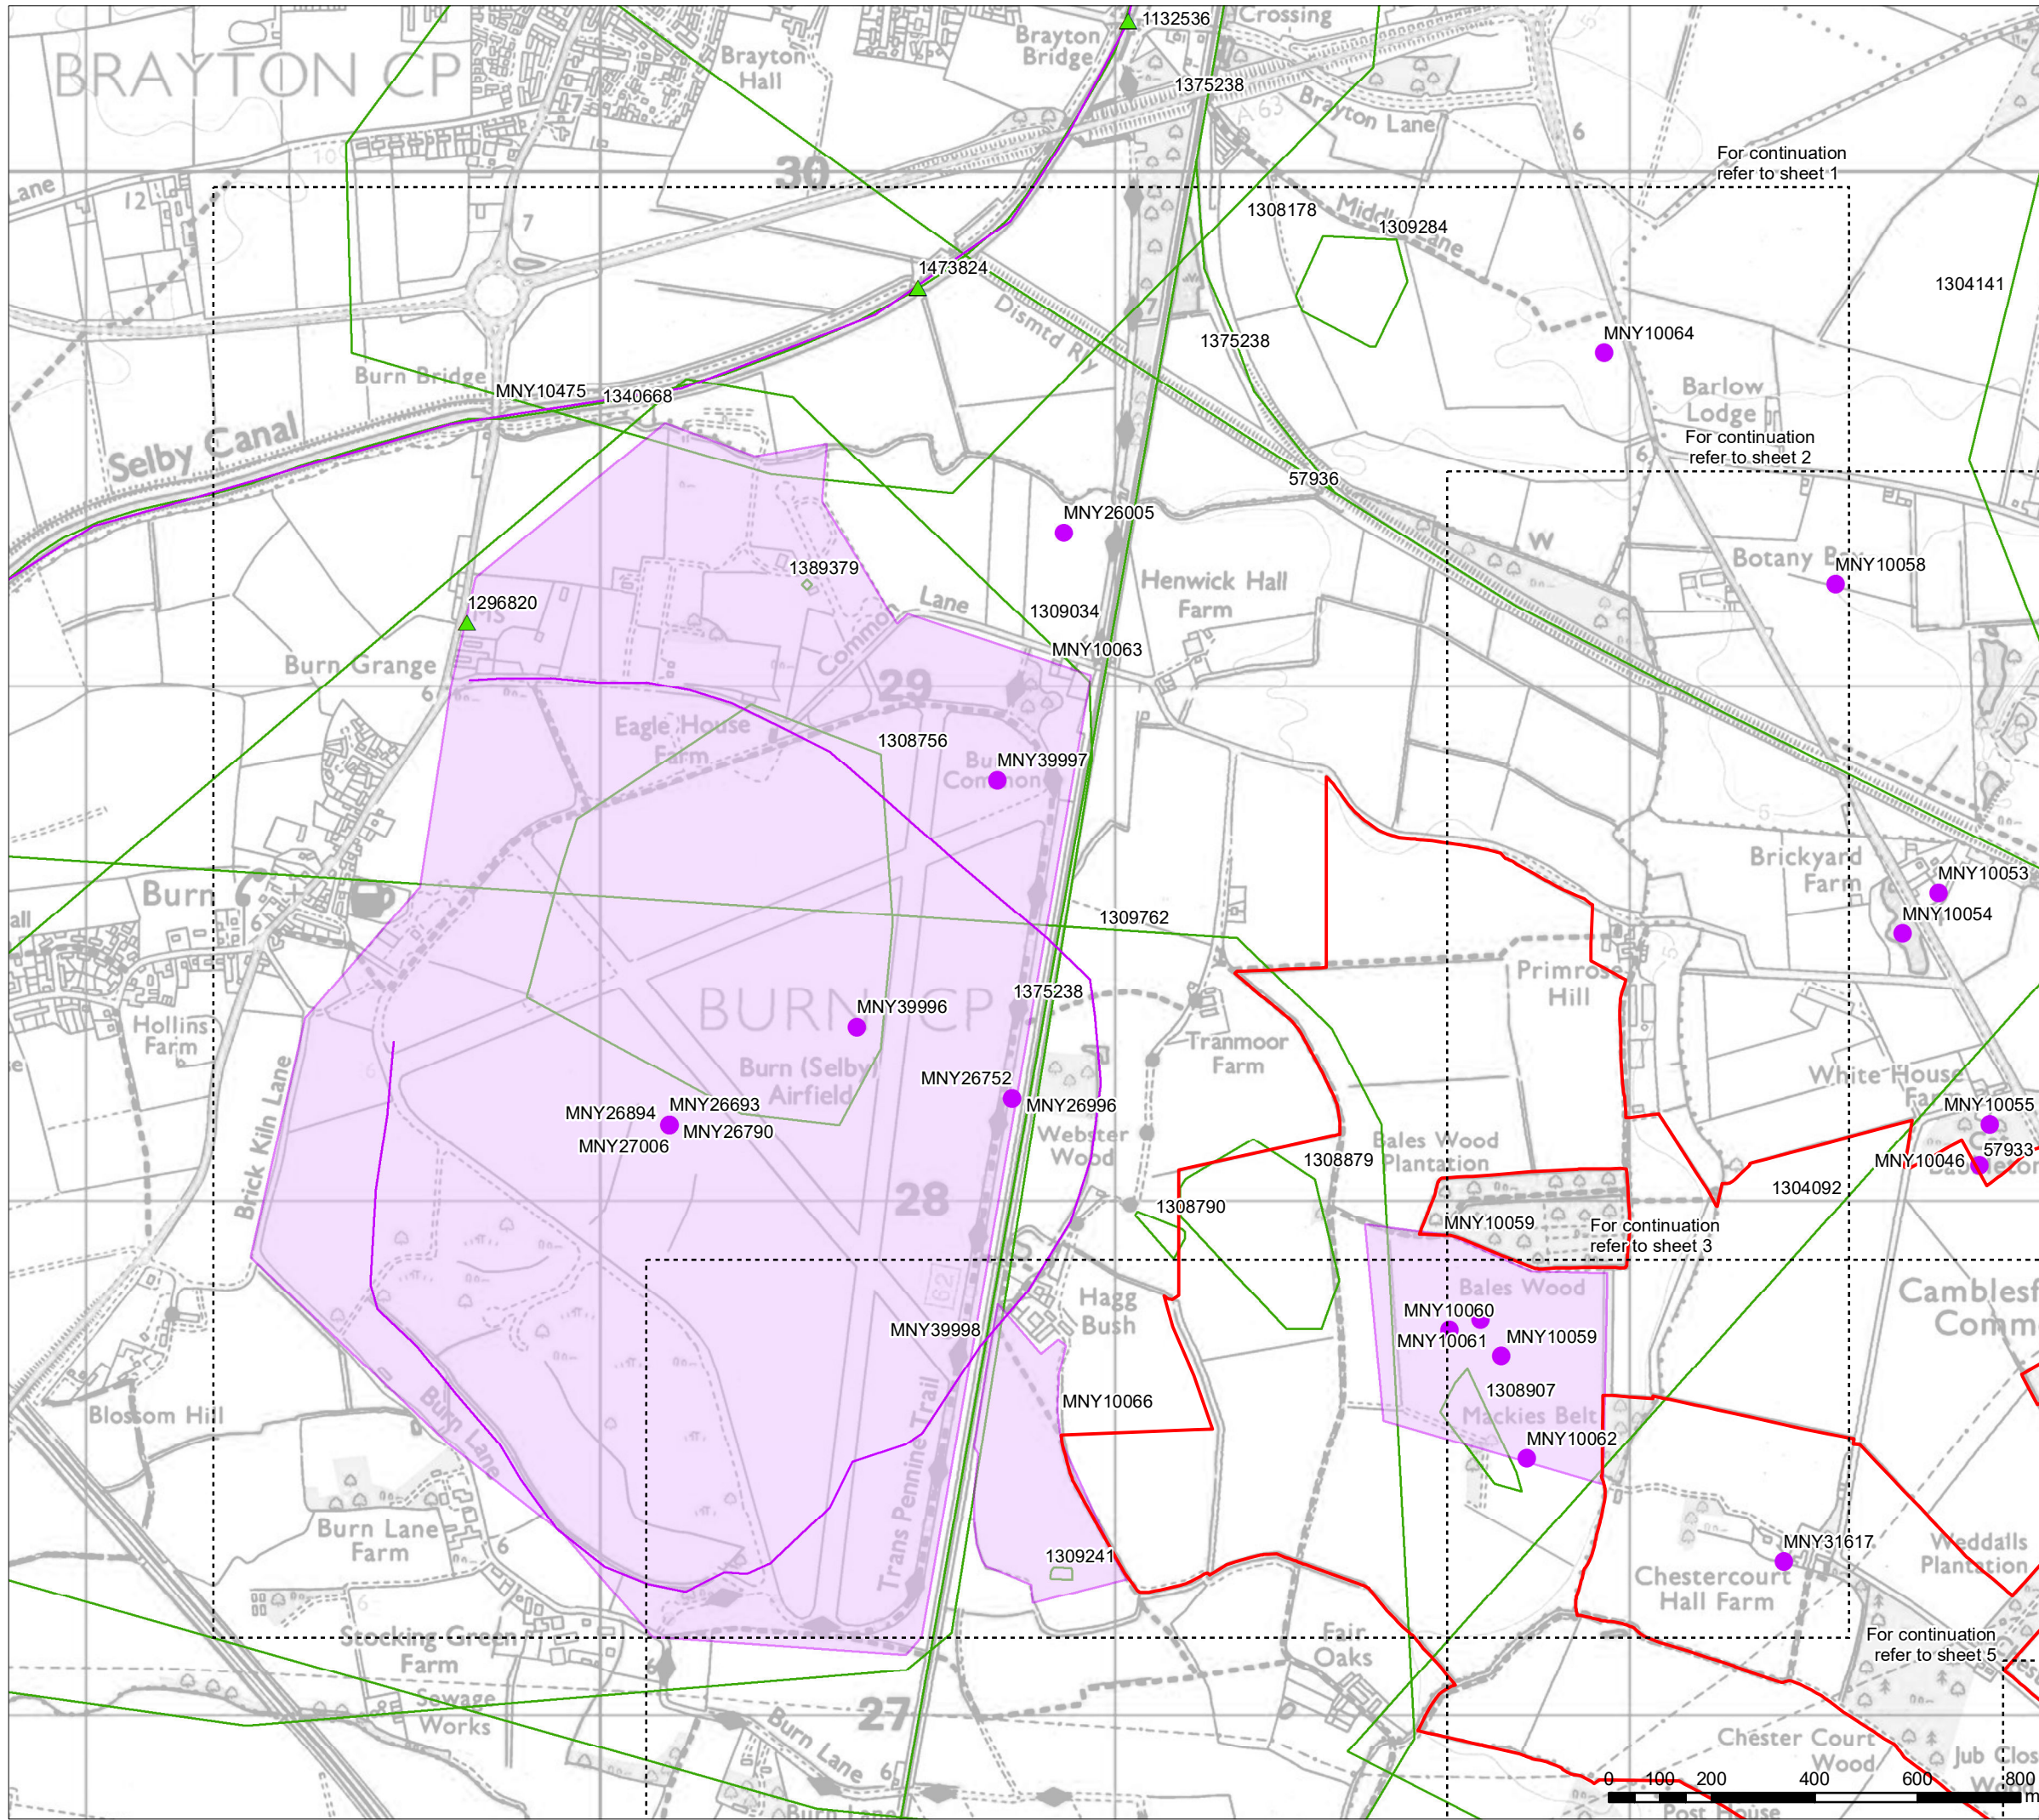


**Key**

- Site
- ▲ Grade I Listed Building
- ▲ Grade II\* Listed Building
- ▲ Grade II Listed Building
- Conservation Areas
- Scheduled Monuments
- HER Monument Points
- HER Monument Lines
- HER Monument Polygons
- NRHE Monument Point
- NRHE Monument Lines
- NRHE Monument Polygon

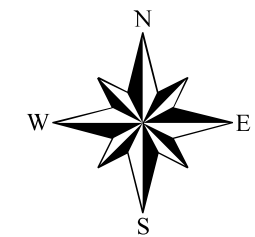


Project Title		
<b>Helios Renewable Energy Project</b>		
Drawing Title		
<b>Statutory and Non-Statutory Features of Historic Environment Plan</b>		
DRWG No	Rev	Sht no
<b>P22-0212_HEP</b>	-	<b>3</b>
Drawn by	Checked by	
<b>DS</b>	<b>LG</b>	
Scale	Date	
<b>1:12,500 @ A3</b>	<b>03/04/2024</b>	

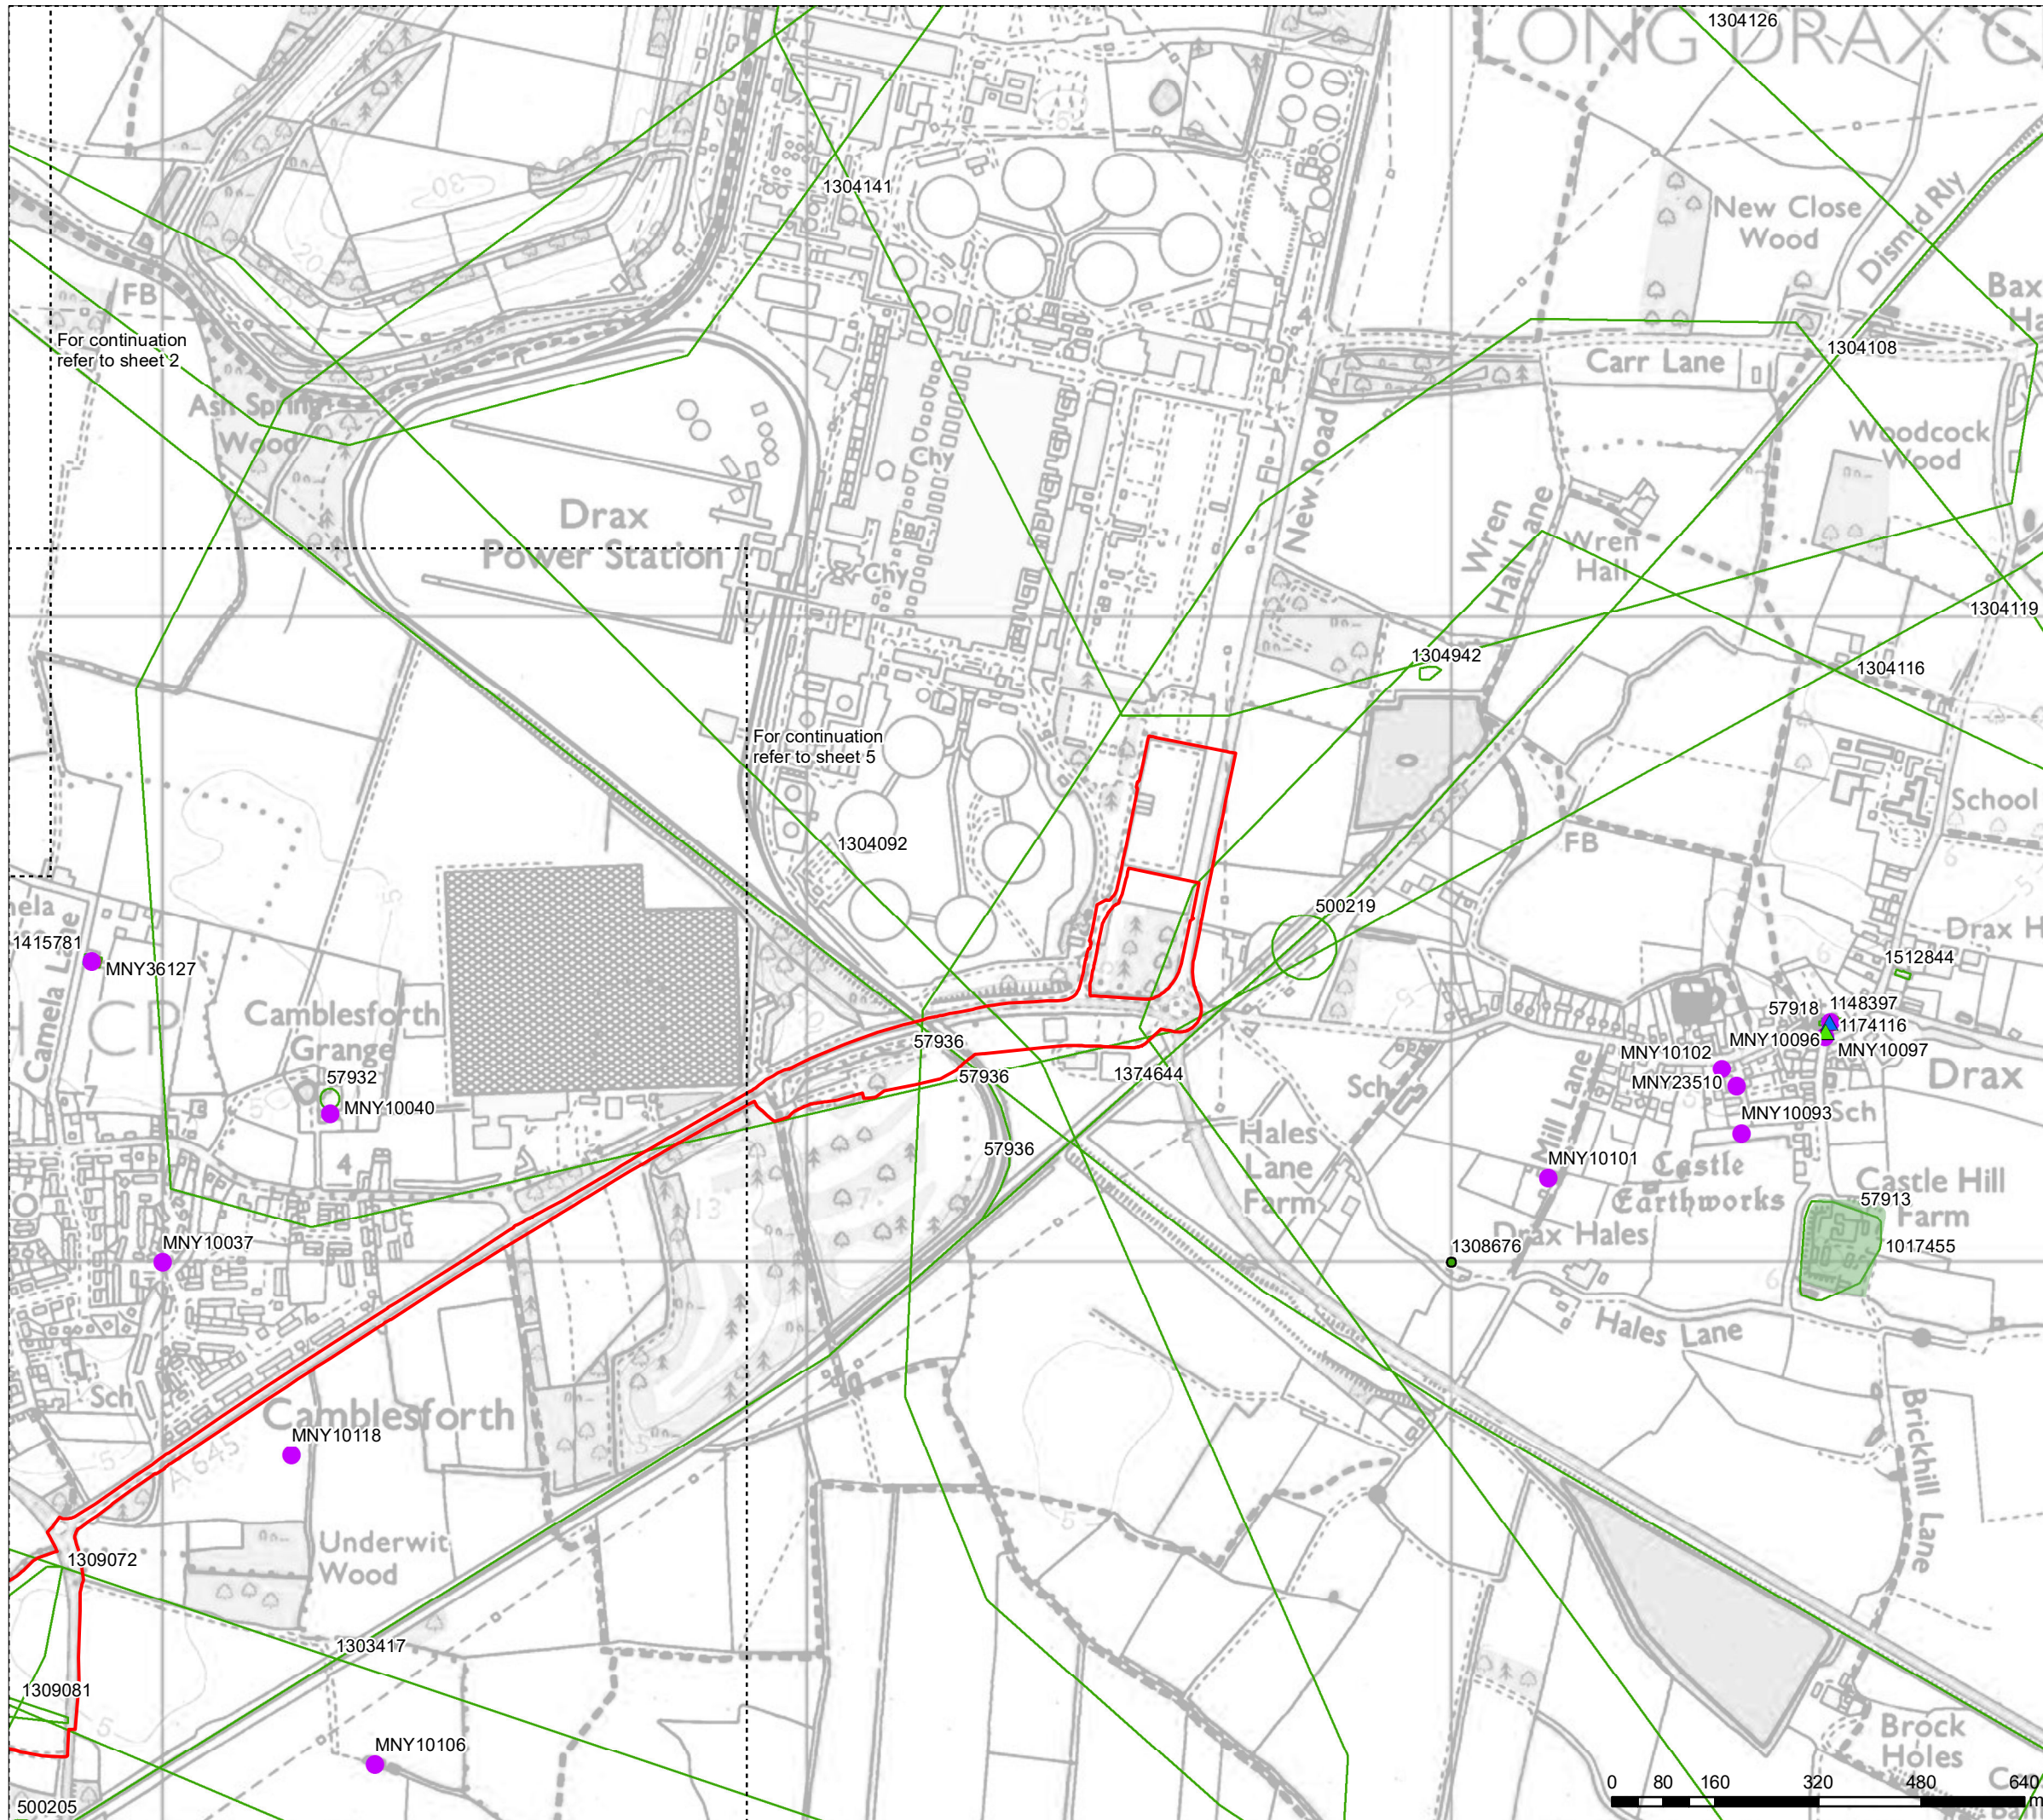


**Key**


- Site
- Grade I Listed Building
- Grade II\* Listed Building
- Grade II Listed Building
- Conservation Areas
- Scheduled Monuments
- HER Monument Points
- HER Monument Lines
- HER Monument Polygons
- NRHE Monument Point
- NRHE Monument Lines
- NRHE Monument Polygon

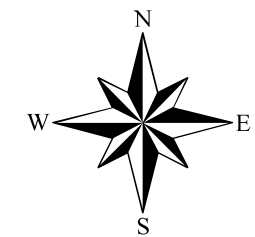


Project Title		
Helios Renewable Energy Project		
Drawing Title		
Statutory and Non-Statutory Features of Historic Environment Plan		
DRWG No	Rev	Sht no
<b>P22-0212_HEP</b>	-	<b>4</b>
Drawn by	Checked by	
<b>DS</b>	<b>LG</b>	
Scale	Date	
1:10,000 @ A3	<b>03/04/2024</b>	

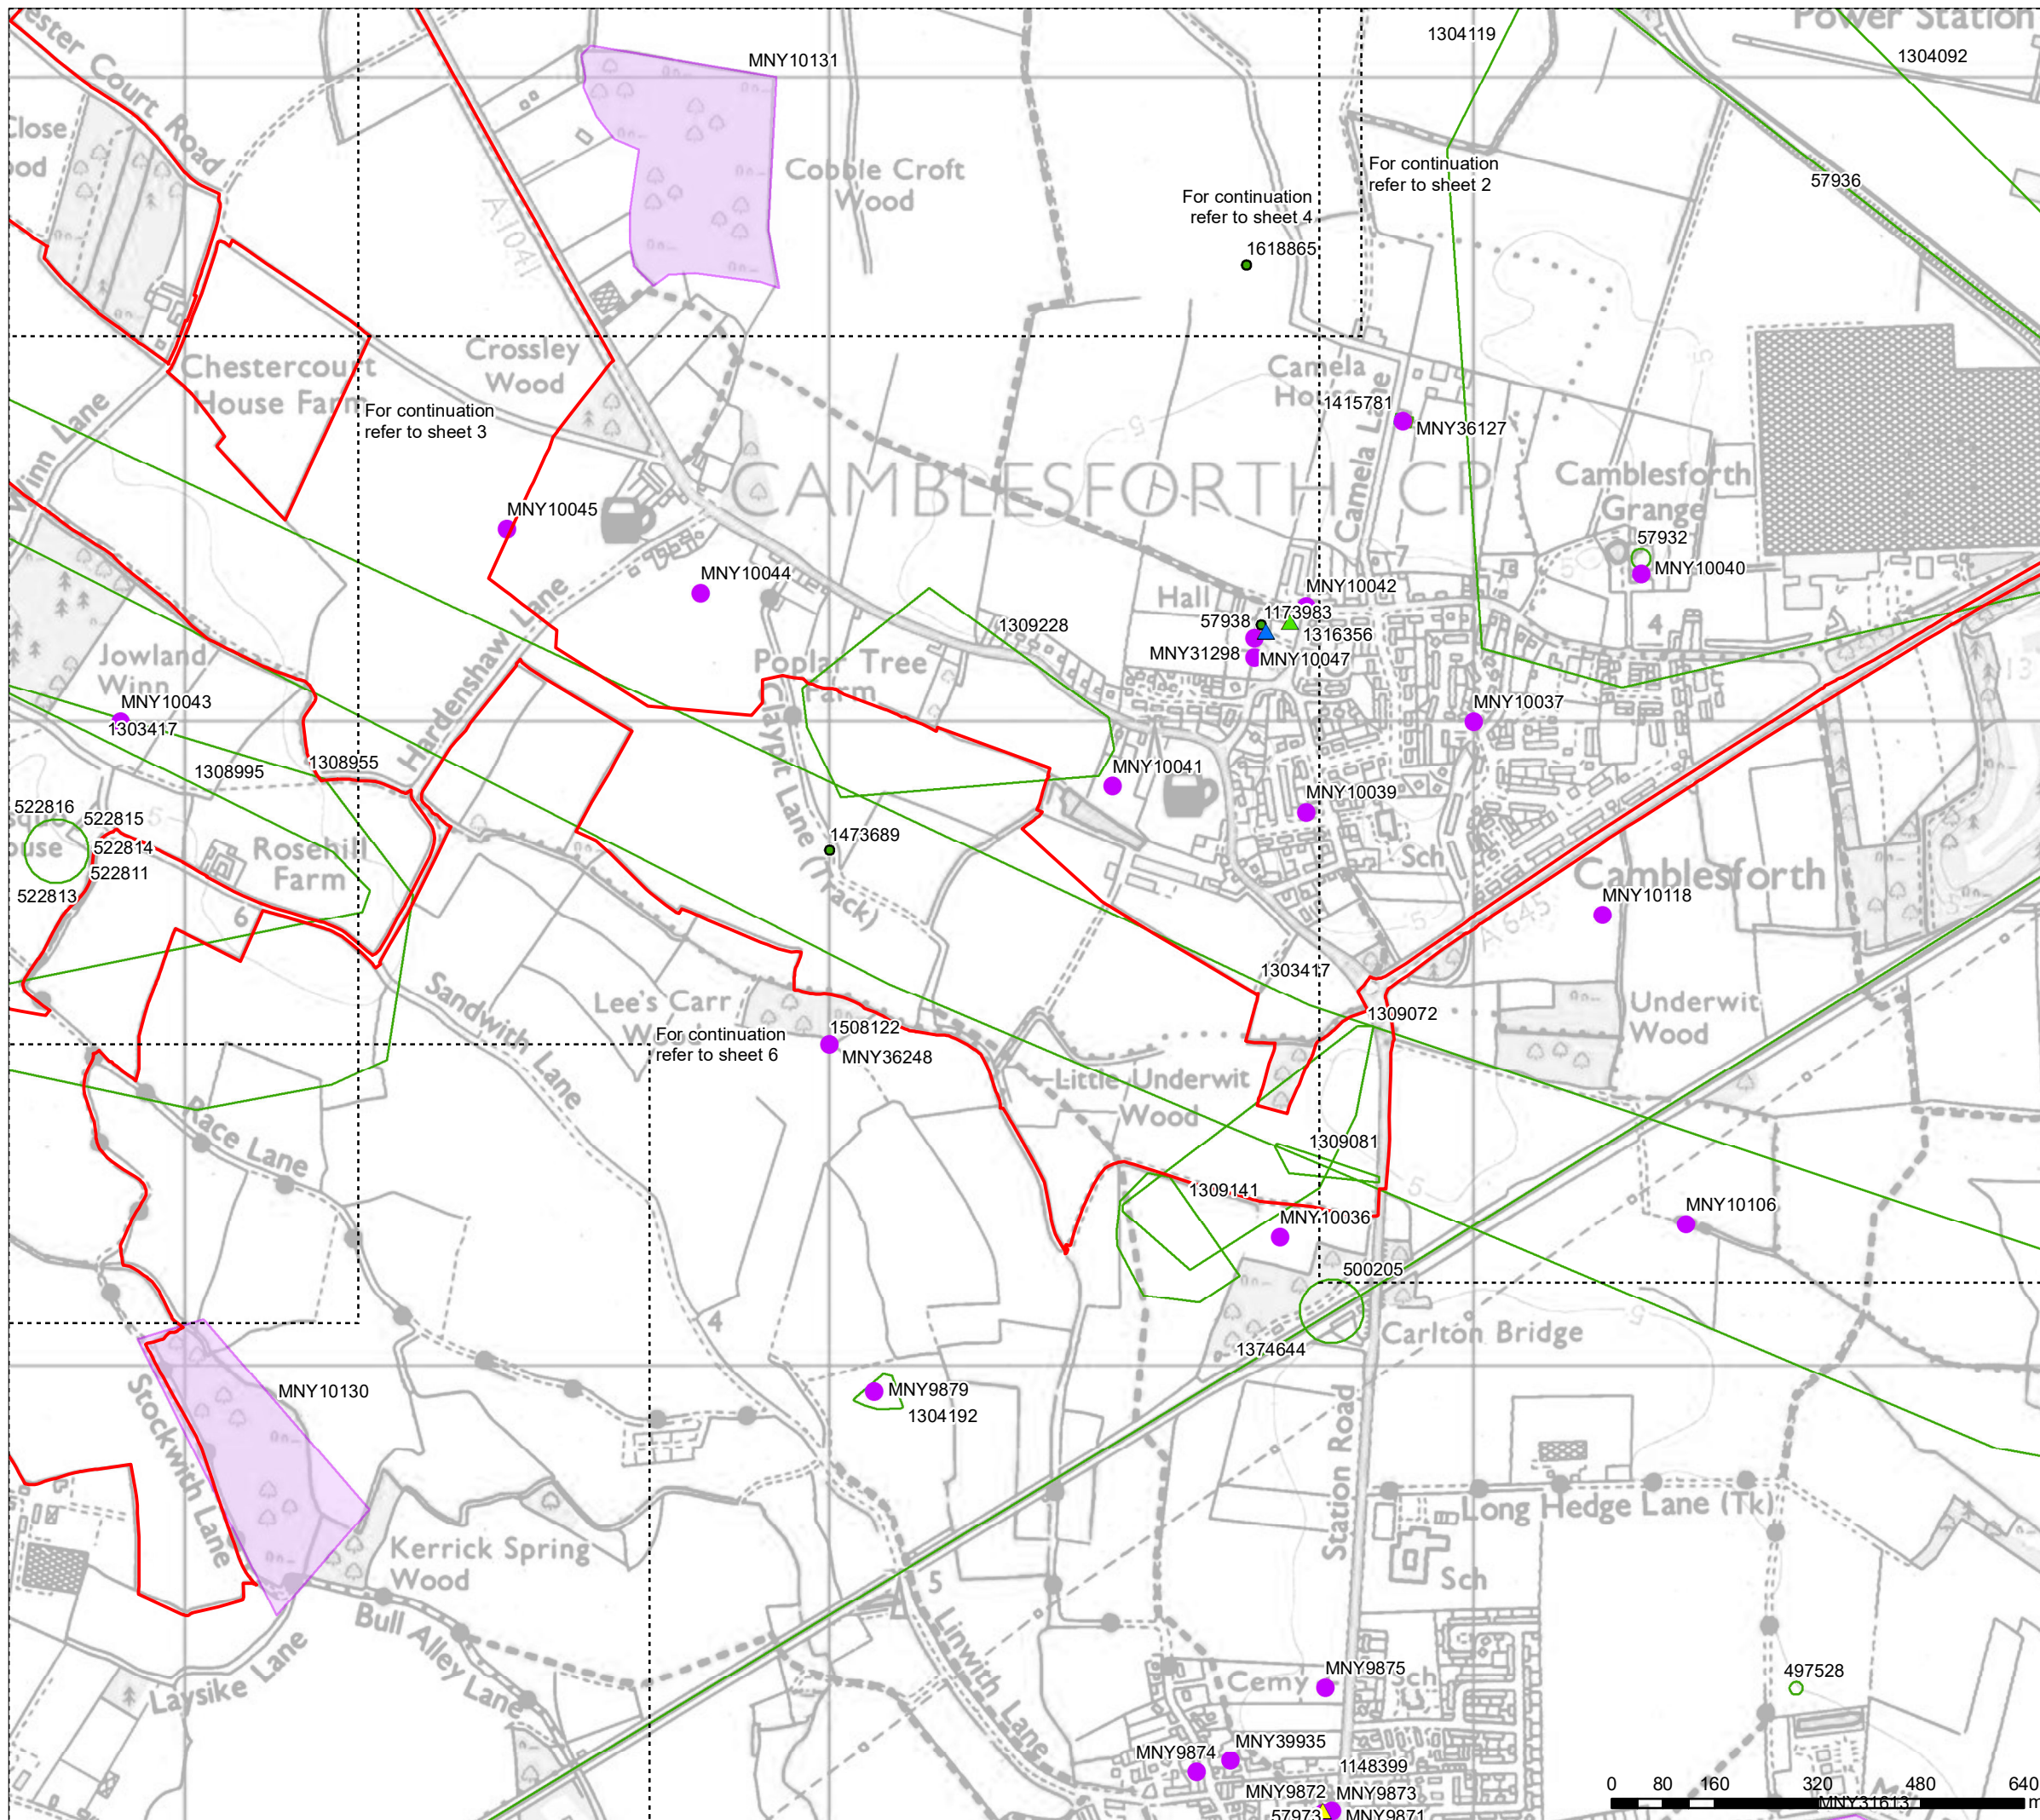

- Key**
- Site
  - ▲ Grade I Listed Building
  - ▲ Grade II\* Listed Building
  - ▲ Grade II Listed Building
  - Conservation Areas
  - Scheduled Monuments
  - HER Monument Points
  - HER Monument Lines
  - HER Monument Polygons
  - NRHE Monument Point
  - NRHE Monument Lines
  - NRHE Monument Polygon

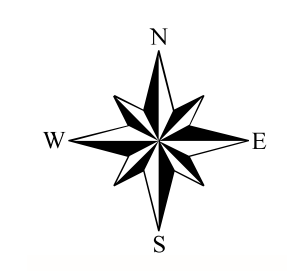


Project Title		
Helios Renewable Energy Project		
Drawing Title		
Statutory and Non-Statutory Features of Historic Environment Plan		
DRWG No	Rev	Sht no
<b>P22-0212_HEP</b>	-	<b>5</b>
Drawn by	Checked by	
<b>DS</b>	<b>LG</b>	
Scale	Date	
<b>1:10,000 @ A3</b>	<b>03/04/2024</b>	

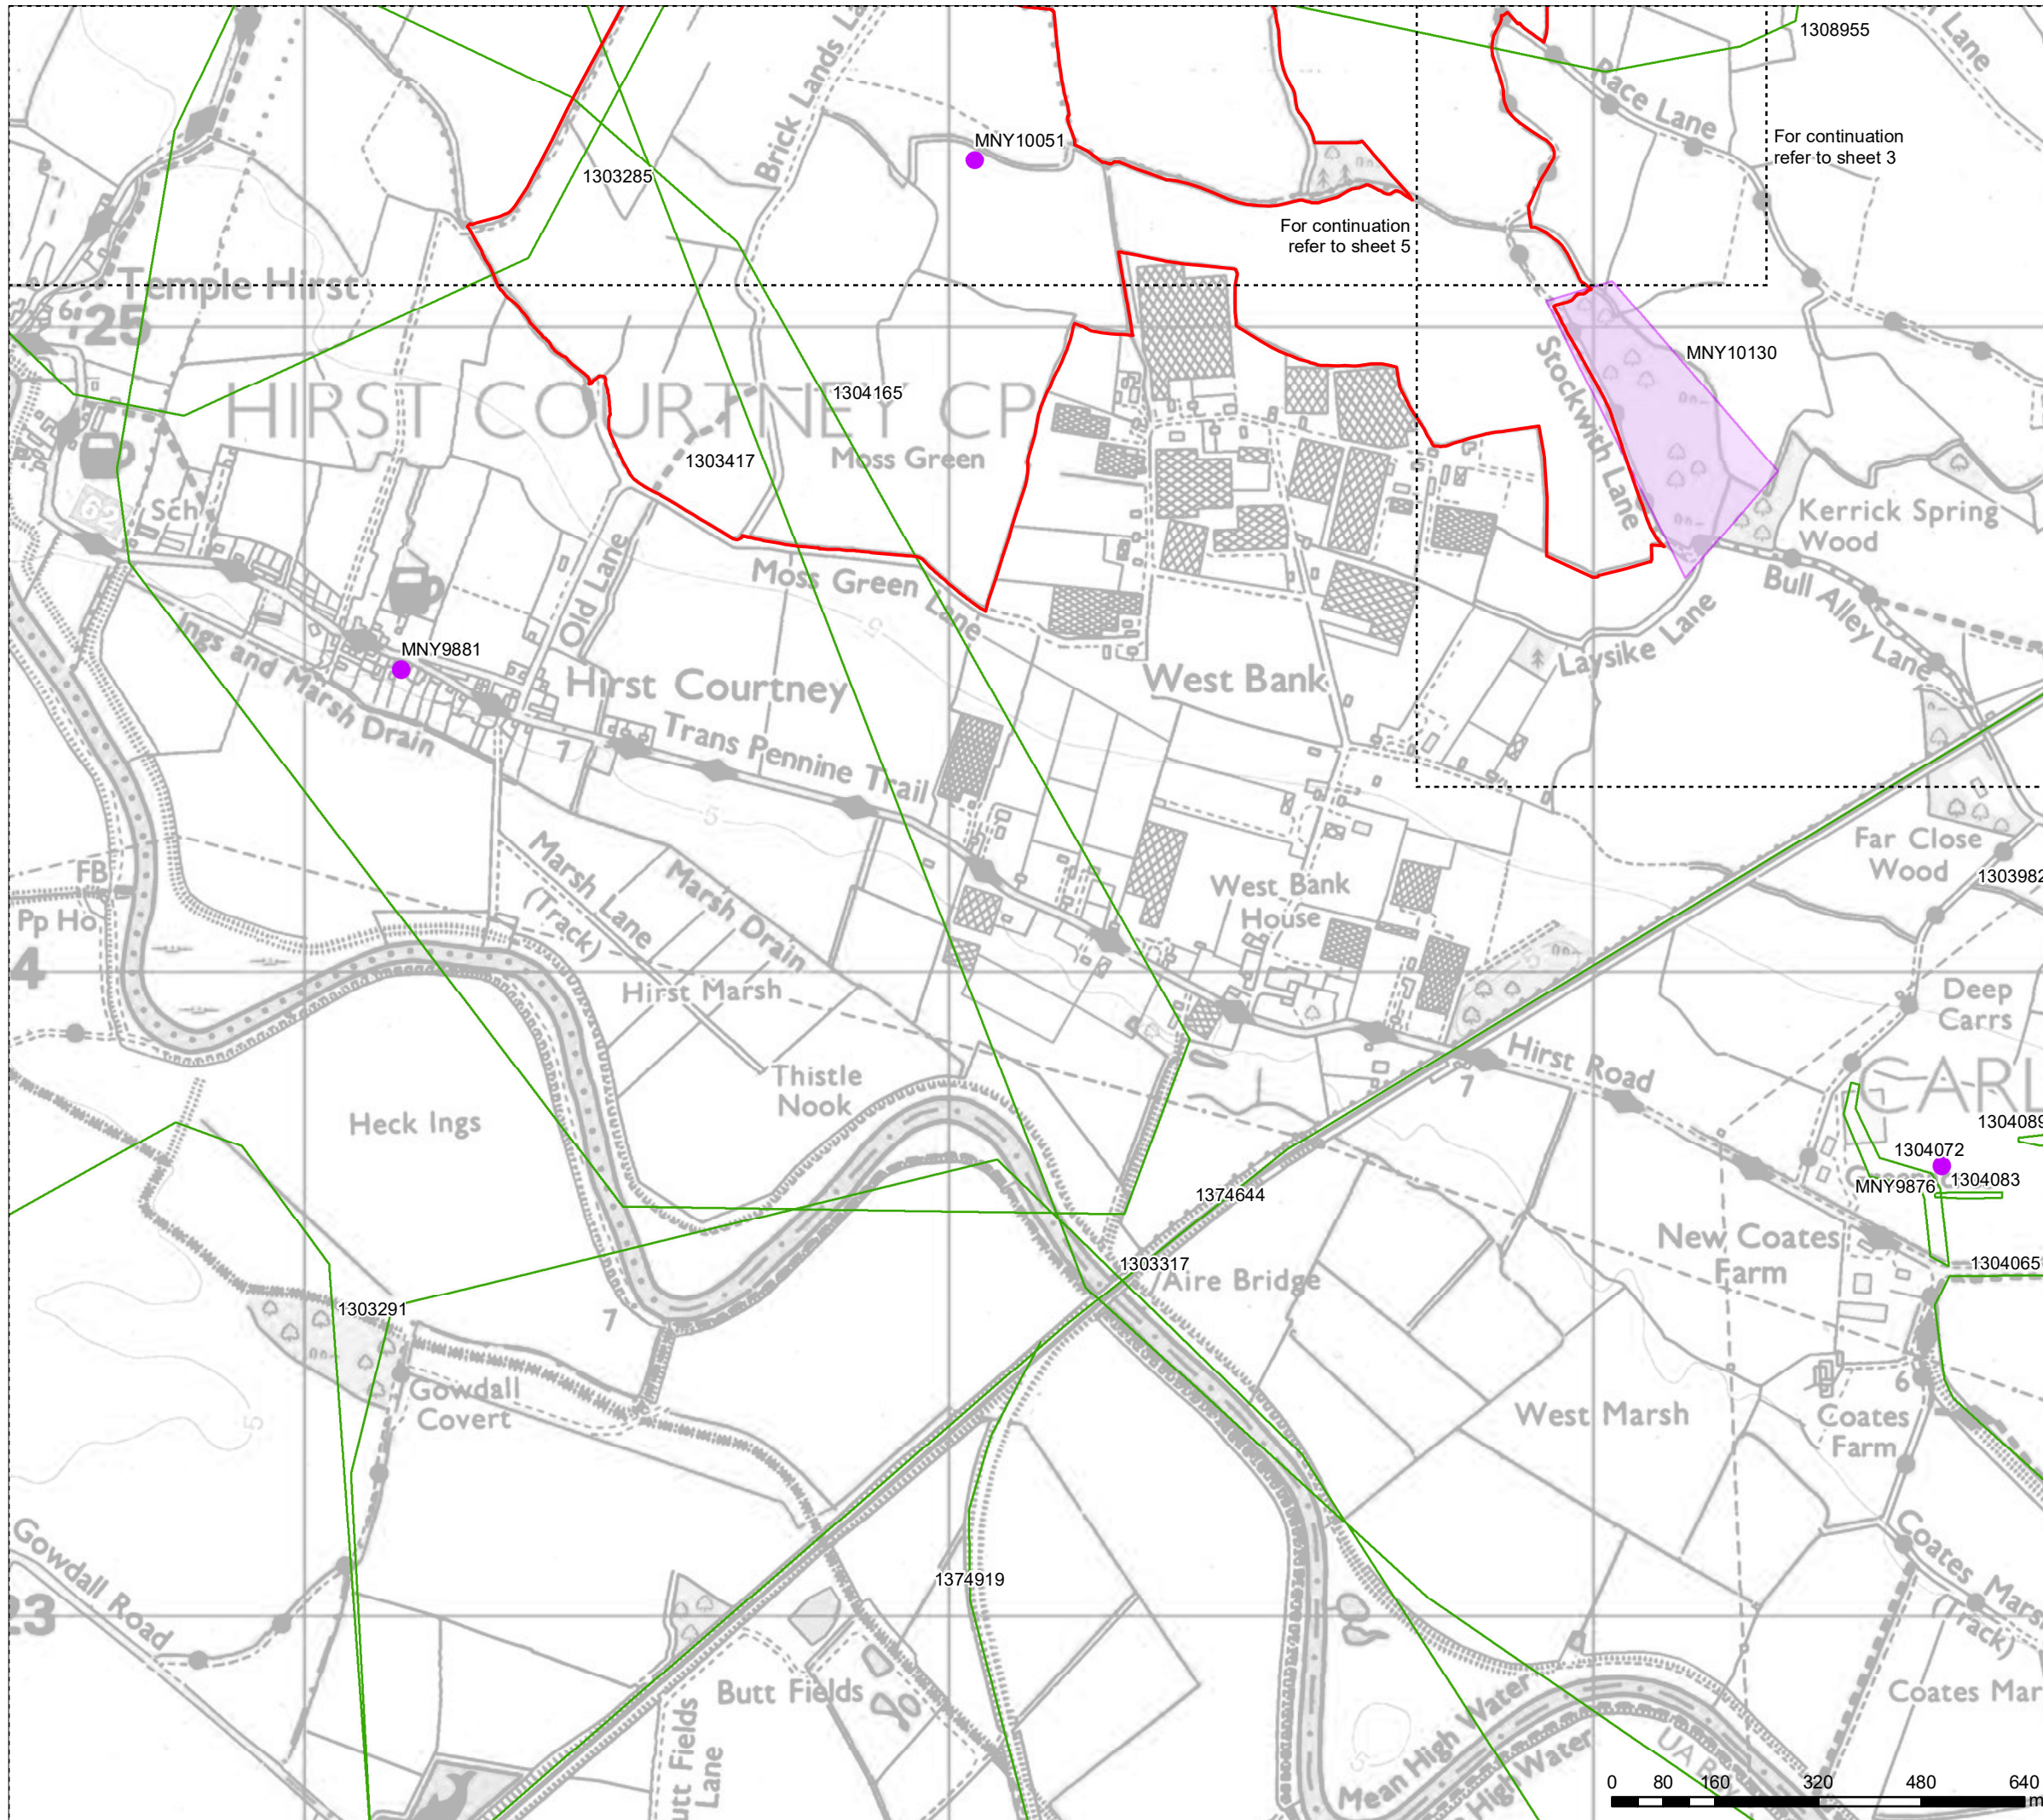

**Key**

- Site
- ▲ Grade I Listed Building
- ▲ Grade II\* Listed Building
- ▲ Grade II Listed Building
- Conservation Areas
- Scheduled Monuments
- HER Monument Points
- HER Monument Lines
- HER Monument Polygons
- NRHE Monument Point
- NRHE Monument Lines
- NRHE Monument Polygon

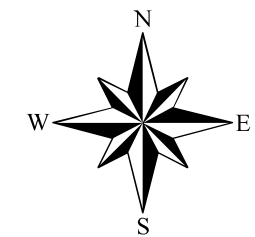

Project Title  
**Helios Renewable Energy Project**

Drawing Title  
**Statutory and Non-Statutory Features of Historic Environment Plan**

DRWG No <b>P22-0212_HEP</b>	Rev -	Sht no <b>6</b>
--------------------------------	----------	--------------------

Drawn by <b>DS</b>	Checked by <b>LG</b>
-----------------------	-------------------------

Scale <b>1:10,000 @ A3</b>	Date <b>03/04/2024</b>
-------------------------------	---------------------------

