

**Tillbridge Solar Project  
EN010142**

**Volume 6  
Environmental Statement  
Figure 3-7: Access Locations  
Document Reference: EN010142/APP/6.3**

**Regulation 5(2)(a)  
Infrastructure Planning (Applications: Prescribed Forms and  
Procedure) Regulations 2009**


**April 2024  
Revision Number: 00**

**tillbridgesolar.com**

---

Filename: I:\na.aecom\com\london\UKLON06Legacy\UKLON06PPPSW001-V\DPPELibrary\GIS\_DATA\Projects\Tillbridge Solar\ES\Chapter 3\240220\_TillbridgeSolar\_ES\_Figures3-7\_AccessLocations.mxd

Revision: 0 Drawn: LL Checked: CW Approved: AT Date: 2024-03-19

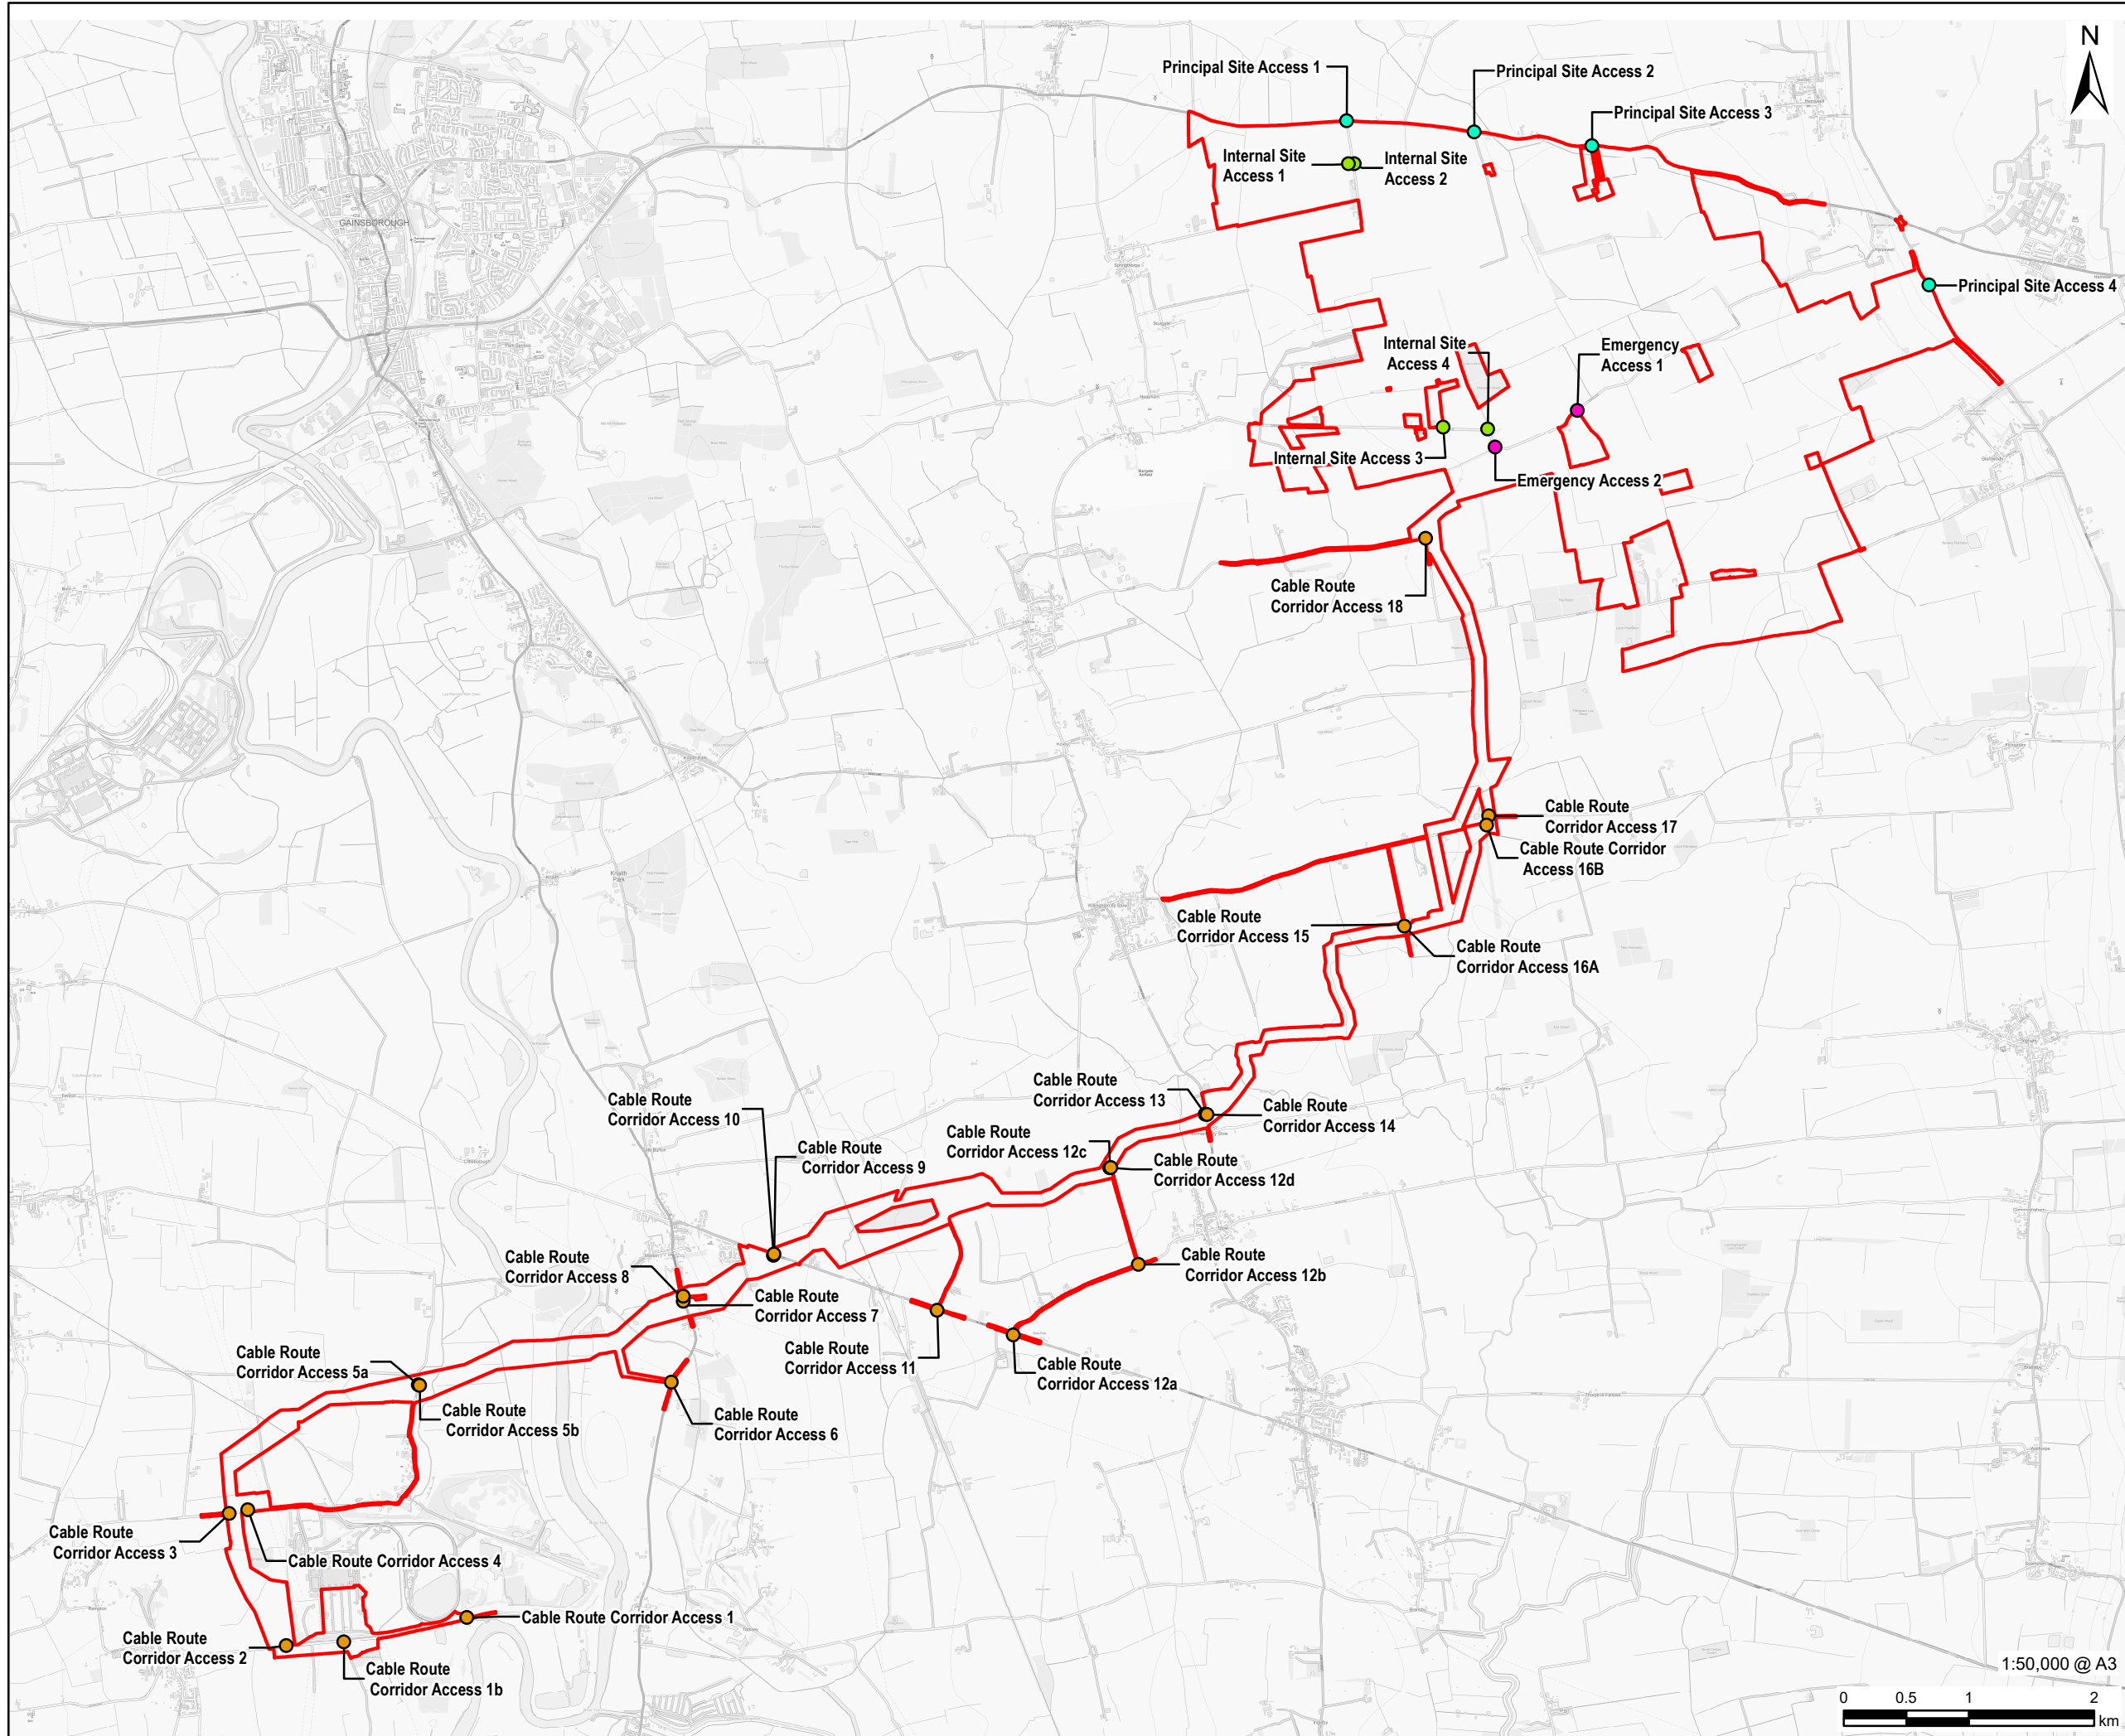

PROJECT  
Tillbridge Solar Project

CLIENT  
Tillbridge Solar Ltd

CONSULTANT  
Aldgate Tower  
2, Lemna Street  
London, E1 8FA  
United Kingdom  
T +44-0207-645-2000

- LEGEND
- Order limits
  - Principal Site Access
  - Internal Site Access
  - Emergency Access
  - Cable Route Corridor Access

NOTES  
Contains Ordnance Survey Data © Crown Copyright and database right 2024. Ordnance Survey 0100031673.

ISSUE PURPOSE

DCO Submission

PROJECT NUMBER

60677969

FIGURE TITLE

Access Locations

FIGURE NUMBER

Figure 3-7

1:50,000 @ A3



This drawing has been prepared by the use of AECOM's client. It may not be used, modified, reproduced or relied upon by third parties, except as agreed by AECOM or as required by law. AECOM accepts no responsibility, and denies any liability whatsoever, to any party that uses or relies on this drawing without AECOM's express written consent. Do not scale this document. All measurements must be obtained from the stated dimensions.