


**Tillbridge Solar Project
EN010142**

**Volume 6
Environmental Statement
Figure 3-11: Indicative Cable Route Corridor Trenched
and Trenchless Crossing Locations
Document Reference: EN010142/APP/6.3**

**Regulation 5(2)(a)
Infrastructure Planning (Applications: Prescribed Forms and
Procedure) Regulations 2009**

**April 2024
Revision Number: 00**

tillbridgesolar.com

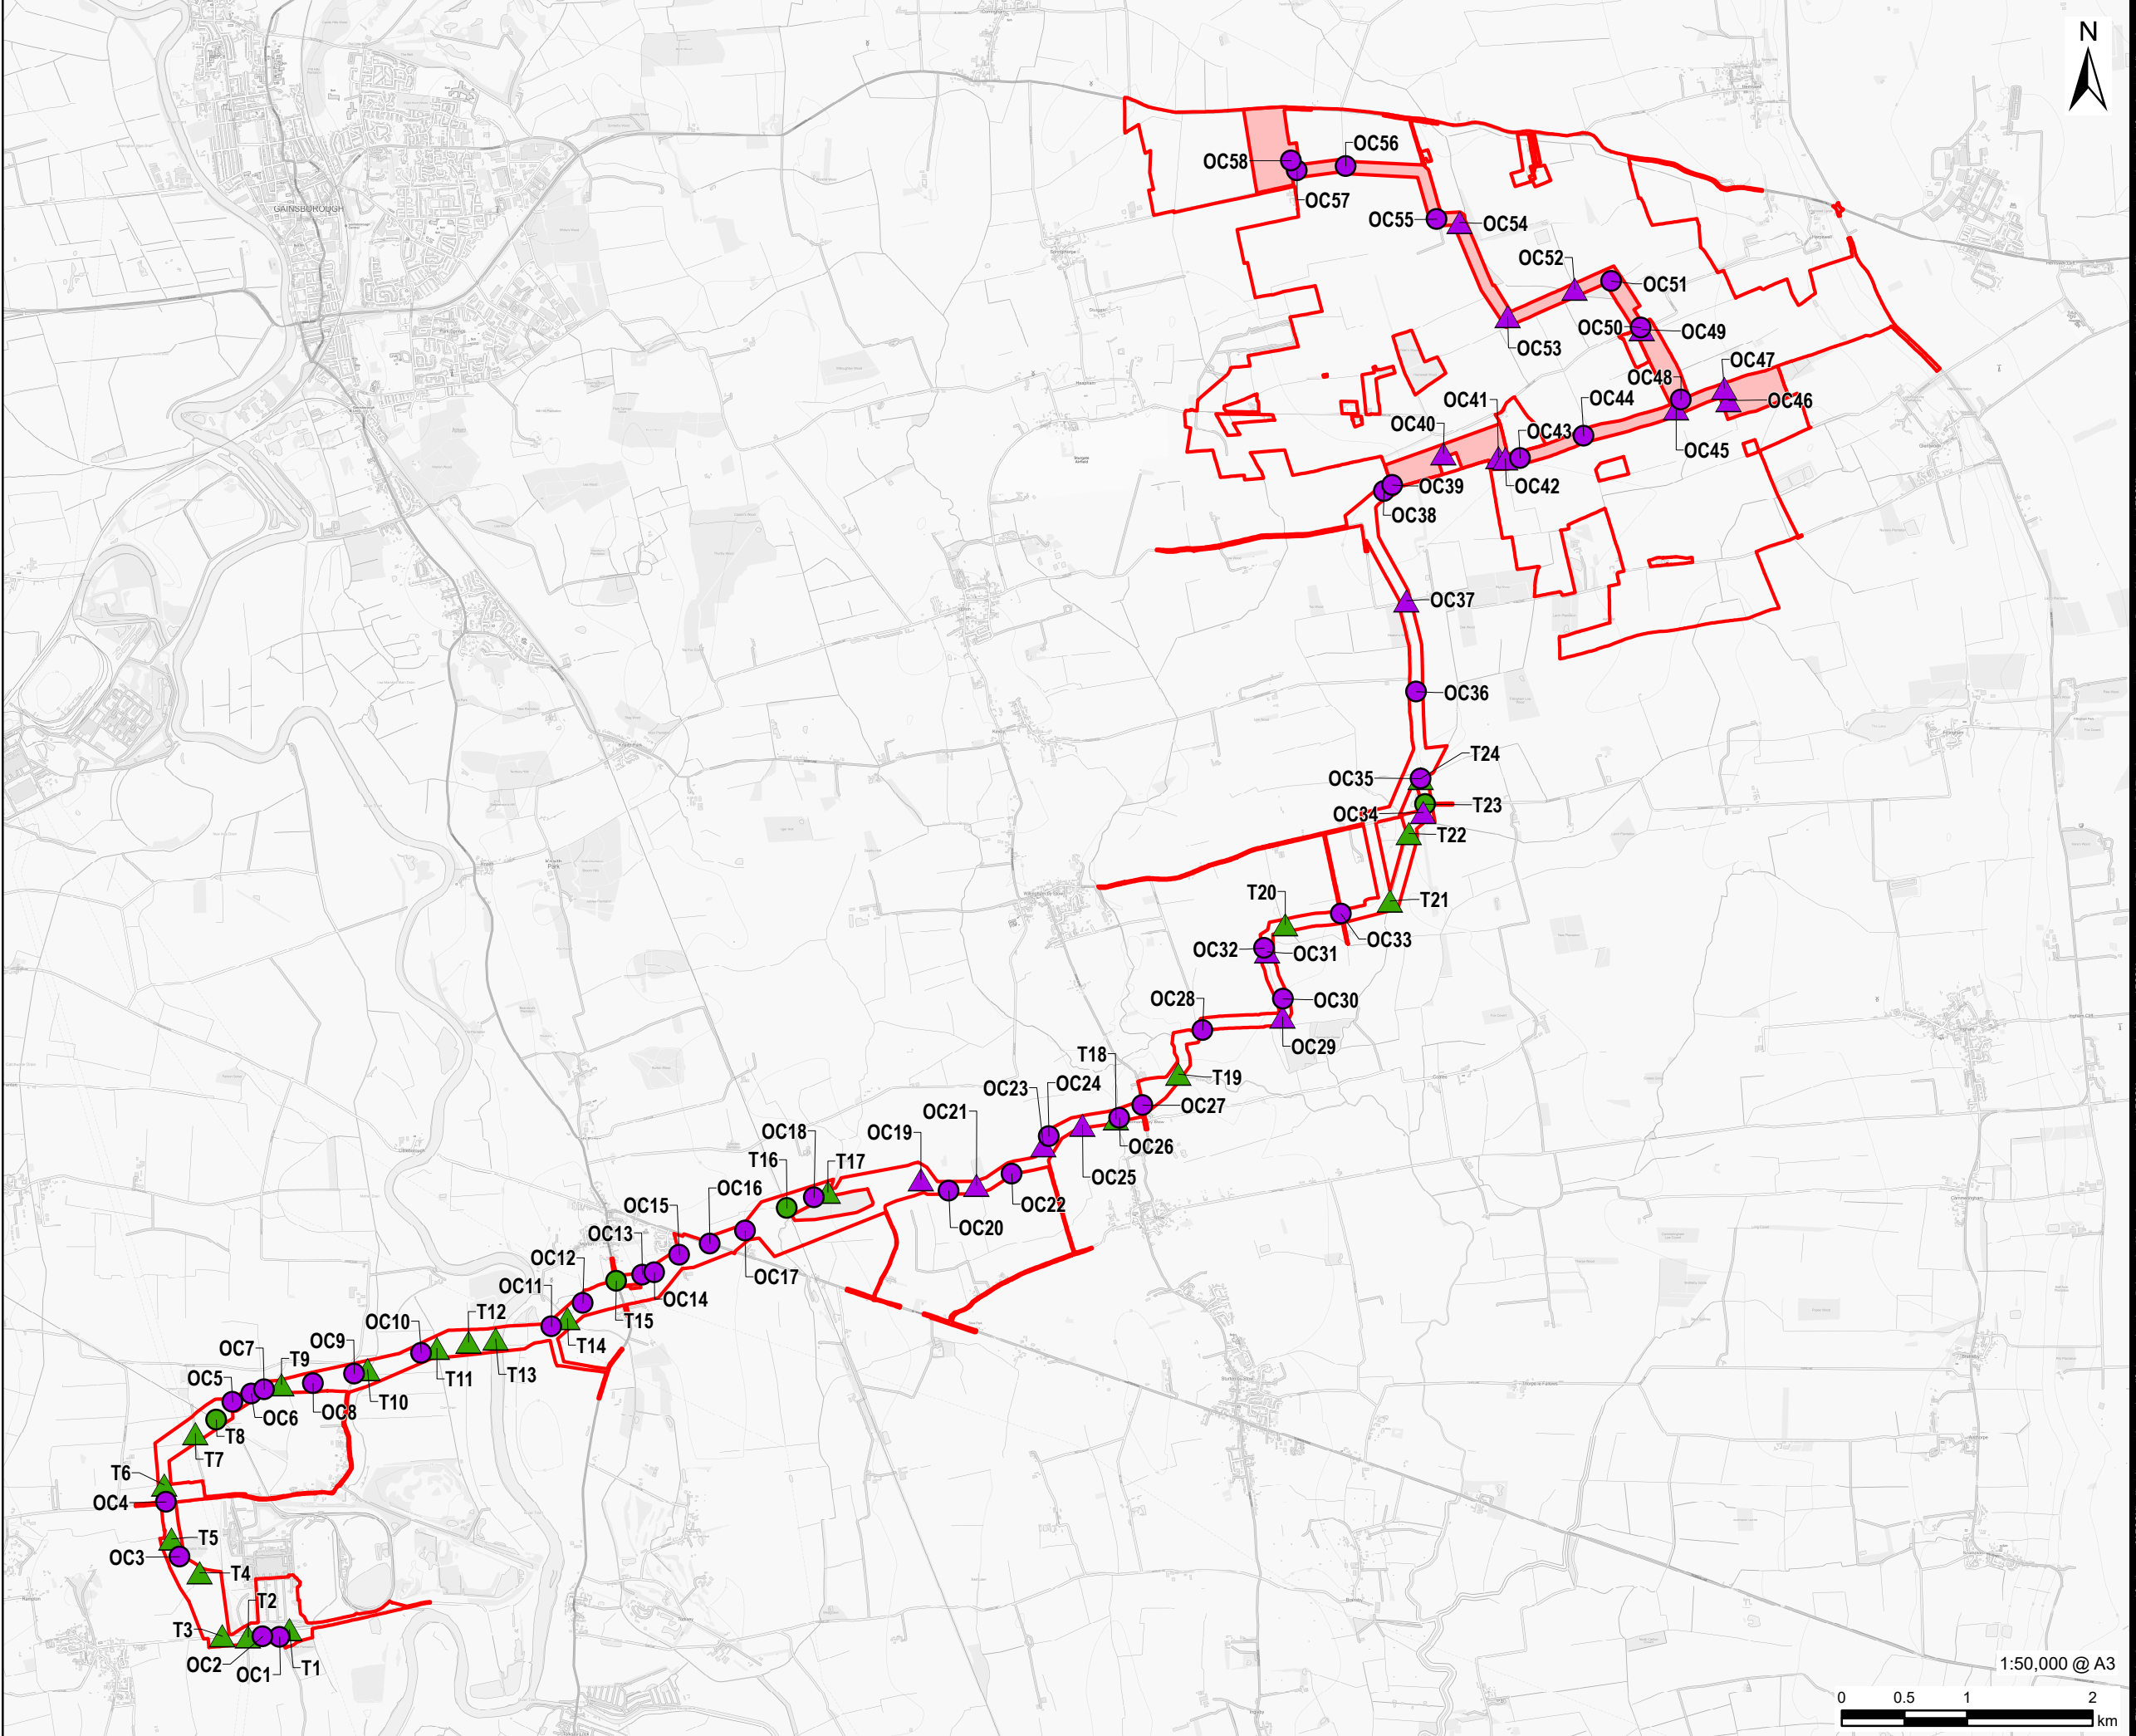

AECOM
PROJECT
Tillbridge Solar Project

CLIENT
Tillbridge Solar Ltd

CONSULTANT
Aldgate Tower
2, Leman Street
London, E1 8FA
United Kingdom
T +44-0207-645-2000

LEGEND
Order limits
Internal Cable Corridor
Trenchless Crossing
Trenchless Crossing - Watercourse Crossing
Open Cut Crossing
Open Cut Crossing - Watercourse Crossing

NOTES
Contains Ordnance Survey Data © Crown Copyright and database right 2023. Ordnance Survey 0100031673.

ISSUE PURPOSE
DCO Submission
PROJECT NUMBER
60677969
FIGURE TITLE
Indicative Cable Route Corridor
Trenched and Trenchless Crossings
Locations
FIGURE NUMBER
Figure 3-11



This drawing has been prepared by the use of AECOM's client. It may not be used, modified, reproduced or relied upon by third parties, except as agreed by AECOM or as required by law. AECOM accepts no responsibility, and denies any liability whatsoever, to any party that uses or relies on this drawing without AECOM's express written consent. Do not scale this document. All measurements must be obtained from the stated dimensions.