

**Tillbridge Solar Project
EN010142**

**Volume 6
Environmental Statement**
Figure 3-14: Indicative Construction Compound Layout
Document Reference: EN010142/APP/6.3

**Regulation 5(2)(a)
Infrastructure Planning (Applications: Prescribed Forms and
Procedure) Regulations 2009**

**April 2024
Revision Number: 00**

tillbridgesolar.com

Filename: I:\na.aecom\london-UK\KON06\Legacy\UK\KON06\PPFSW001-1\KON06\GIS_DATA\Projects\GisData\Layout\TillbridgeSolar_ES_Figures3-14_IndicativeConstructionCompoundLayout.mxd

Revision: 0 Drawn: LL Checked: CW Approved: AT Date: 2024-02-21



AECOM

PROJECT
Tillbridge Solar Project

CLIENT
Tillbridge Solar Ltd

CONSULTANT
Aldgate Tower
2, Leman Street
London, E1 8FA
United Kingdom
T +44-0207-645-2000

LEGEND


	10m x 3m WELFARE UNIT
	10m x 3m OFFICE CABIN
	4.5mX3m PARKING
	DRAINAGE PIPES
	SECURITY FENCE
	SURFACE WATER MANHOLE
	7mX3.5m STORAGE CONTAINER
	7mX3.5m POWER TRANSFORMER
	8m GATES
	ENTRANCE & EXIT

NOTES
Contains Ordnance Survey Data © Crown Copyright and database right 2024.

ISSUE PURPOSE
DCO Submission
PROJECT NUMBER
60677969
FIGURE TITLE
Indicative Construction Compound Layout
FIGURE NUMBER
Figure 3-14

EARTHWORKS VARY DEPENDANT ON LOCATION AND EXISTING TOPOGRAPHY ON SITE. REFER TO AECOM DRAWING NUMBER 60682158-ACM-XX-DR-CE-1059 FOR DETAILS.

TEMPORARY MOVEMENT ACTIVATED FLOODLIGHTS TO ILLUMINATE THE COMPOUND WHEN OPERATIVES ARE PRESENT.

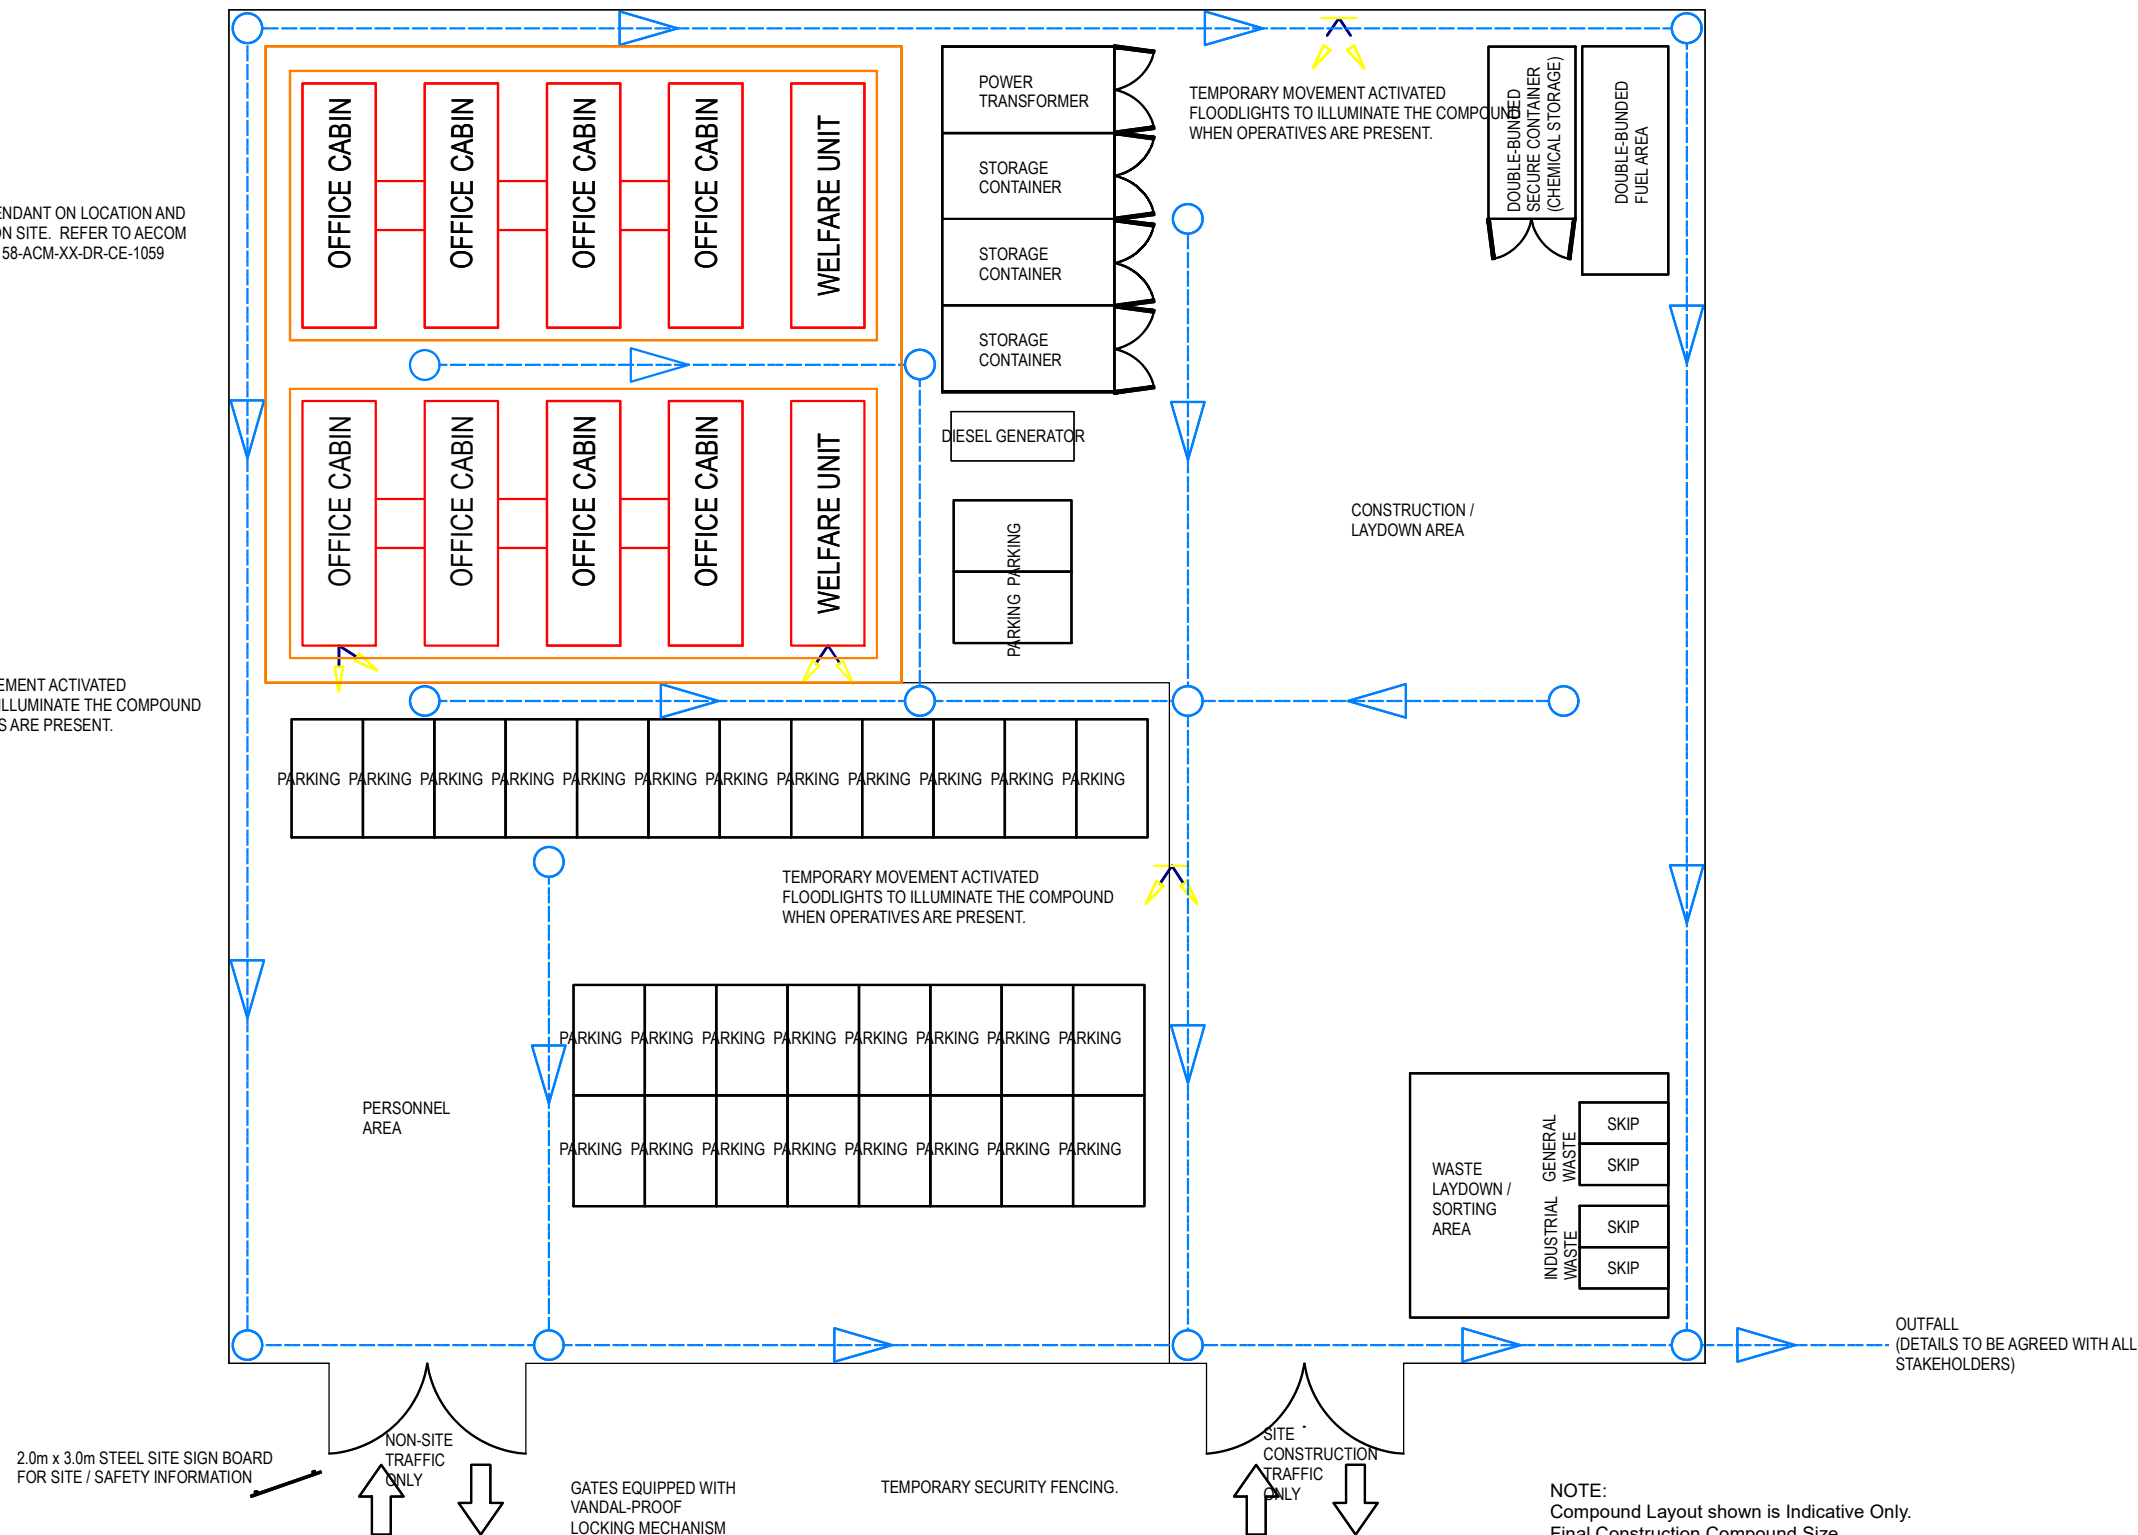

NOTE:
Compound Layout shown is Indicative Only. Final Construction Compound Size, Arrangement and Locations to be Agreed with Appointed Cable Contractor. Size and Arrangement of Compounds will be Determined by Existing Topography and Site Constraints.

NOT TO SCALE