


**Tillbridge Solar Project
EN010142**

**Volume 6
Environmental Statement
Figure 4-6: Shared Cable Route Corridor
Document Reference: EN010142/APP/6.3**

**Regulation 5(2)(a)
Infrastructure Planning (Applications: Prescribed Forms and
Procedure) Regulations 2009**

**April 2024
Revision Number: 00**

tillbridgesolar.com

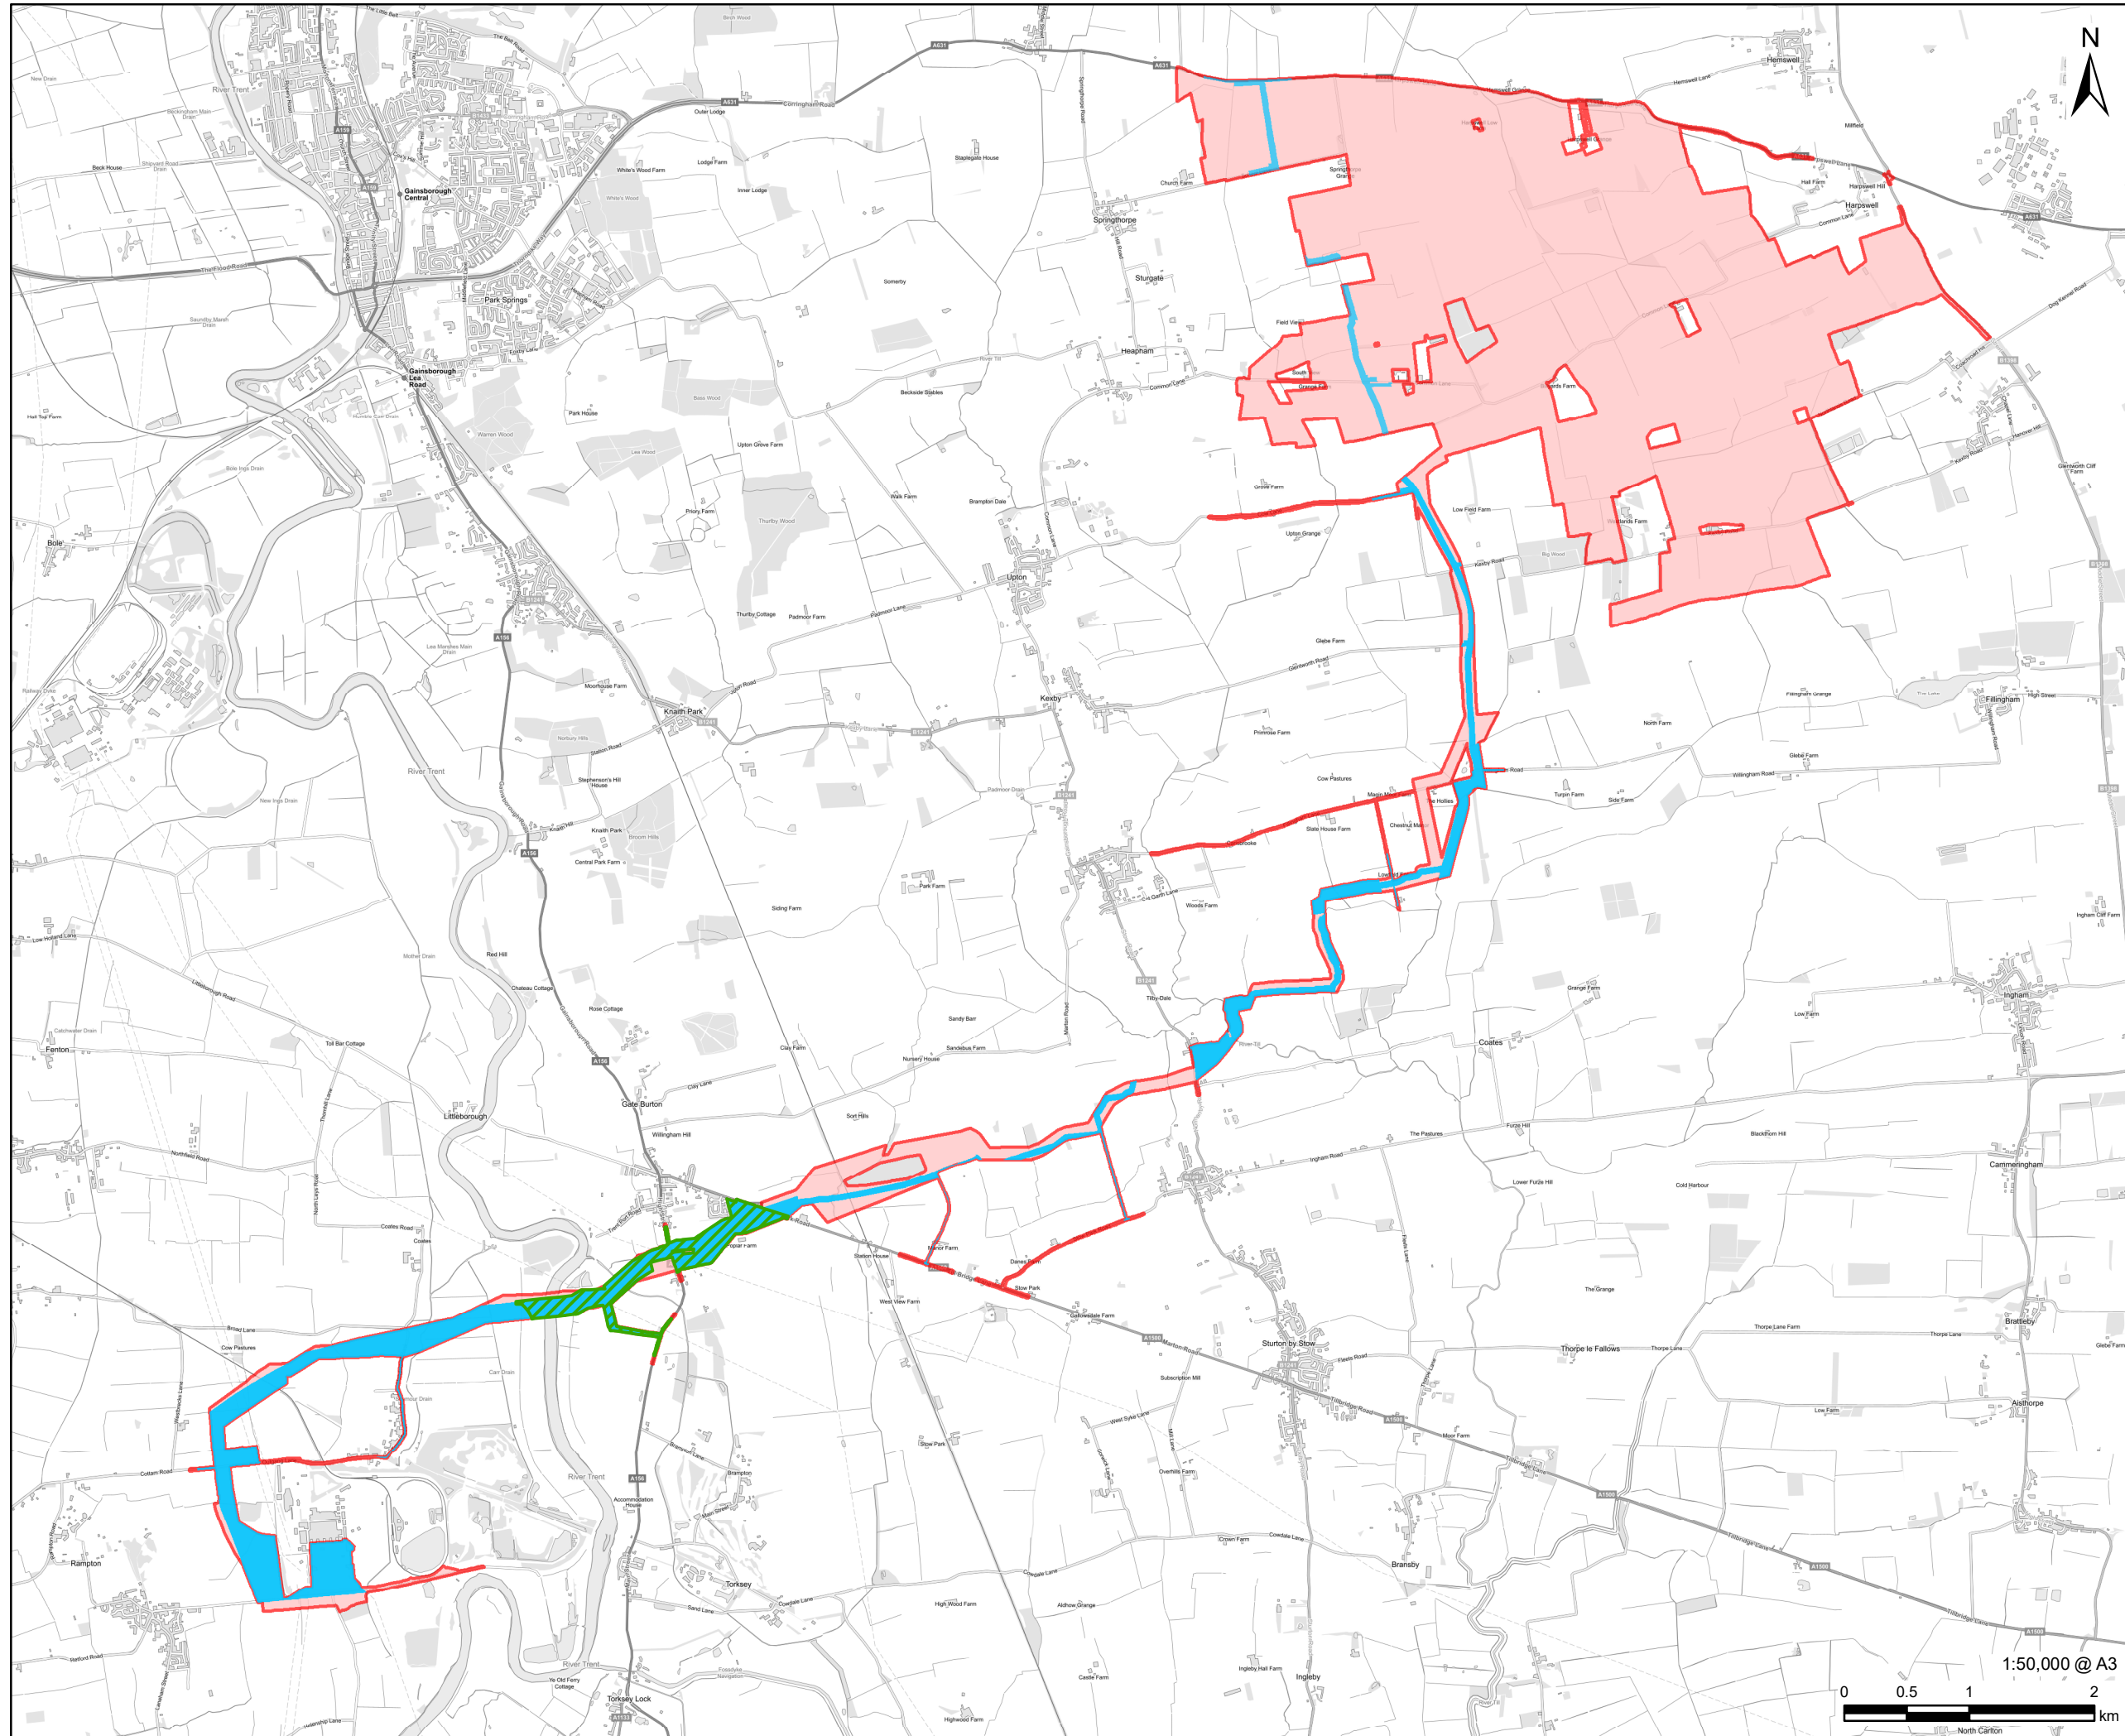

PROJECT
 Tillbridge Solar Project

CLIENT
 Tillbridge Solar Ltd

CONSULTANT
 Aldgate Tower
 2, Leman Street
 London, E1 8FA
 United Kingdom
 T +44-0207-645-2000

- LEGEND**
- Order limits
 - Tillbridge Solar Project, Gate Burton Energy Park, Cottam Solar Project and West Burton Solar Project Intersection
 - Tillbridge Solar Project and Cottam Solar Project Intersection

NOTES
 Contains Ordnance Survey Data © Crown Copyright and database right 2024.
 © Crown copyright and database rights 2024.
 Ordnance Survey 0100031673.

ISSUE PURPOSE
 DCO Submission
PROJECT NUMBER
 60677969
FIGURE TITLE
 Shared Cable Route Corridor

FIGURE NUMBER
 Figure 4-6

This drawing has been prepared for the use of AECOM's client. It may not be used, modified, reproduced or relied upon by third parties, except as agreed by AECOM or as required by law. AECOM accepts no responsibility, and denies any liability whatsoever, to any party that uses or relies on this drawing without AECOM's express written consent. Do not scale this document. All measurements must be obtained from the stated dimensions.