




Tillbridge Solar Project
EN010142

Volume 6
Environmental Statement
Figure 8-1: Designated Heritage Assets
Document Reference: EN010142/APP/6.3

Regulation 5(2)(a)
Infrastructure Planning (Applications: Prescribed Forms and
Procedure) Regulations 2009

April 2024
Revision Number: 00

tillbridgesolar.com

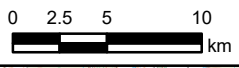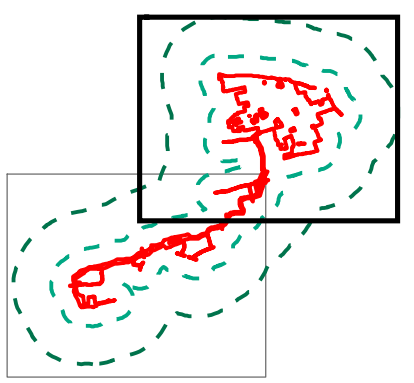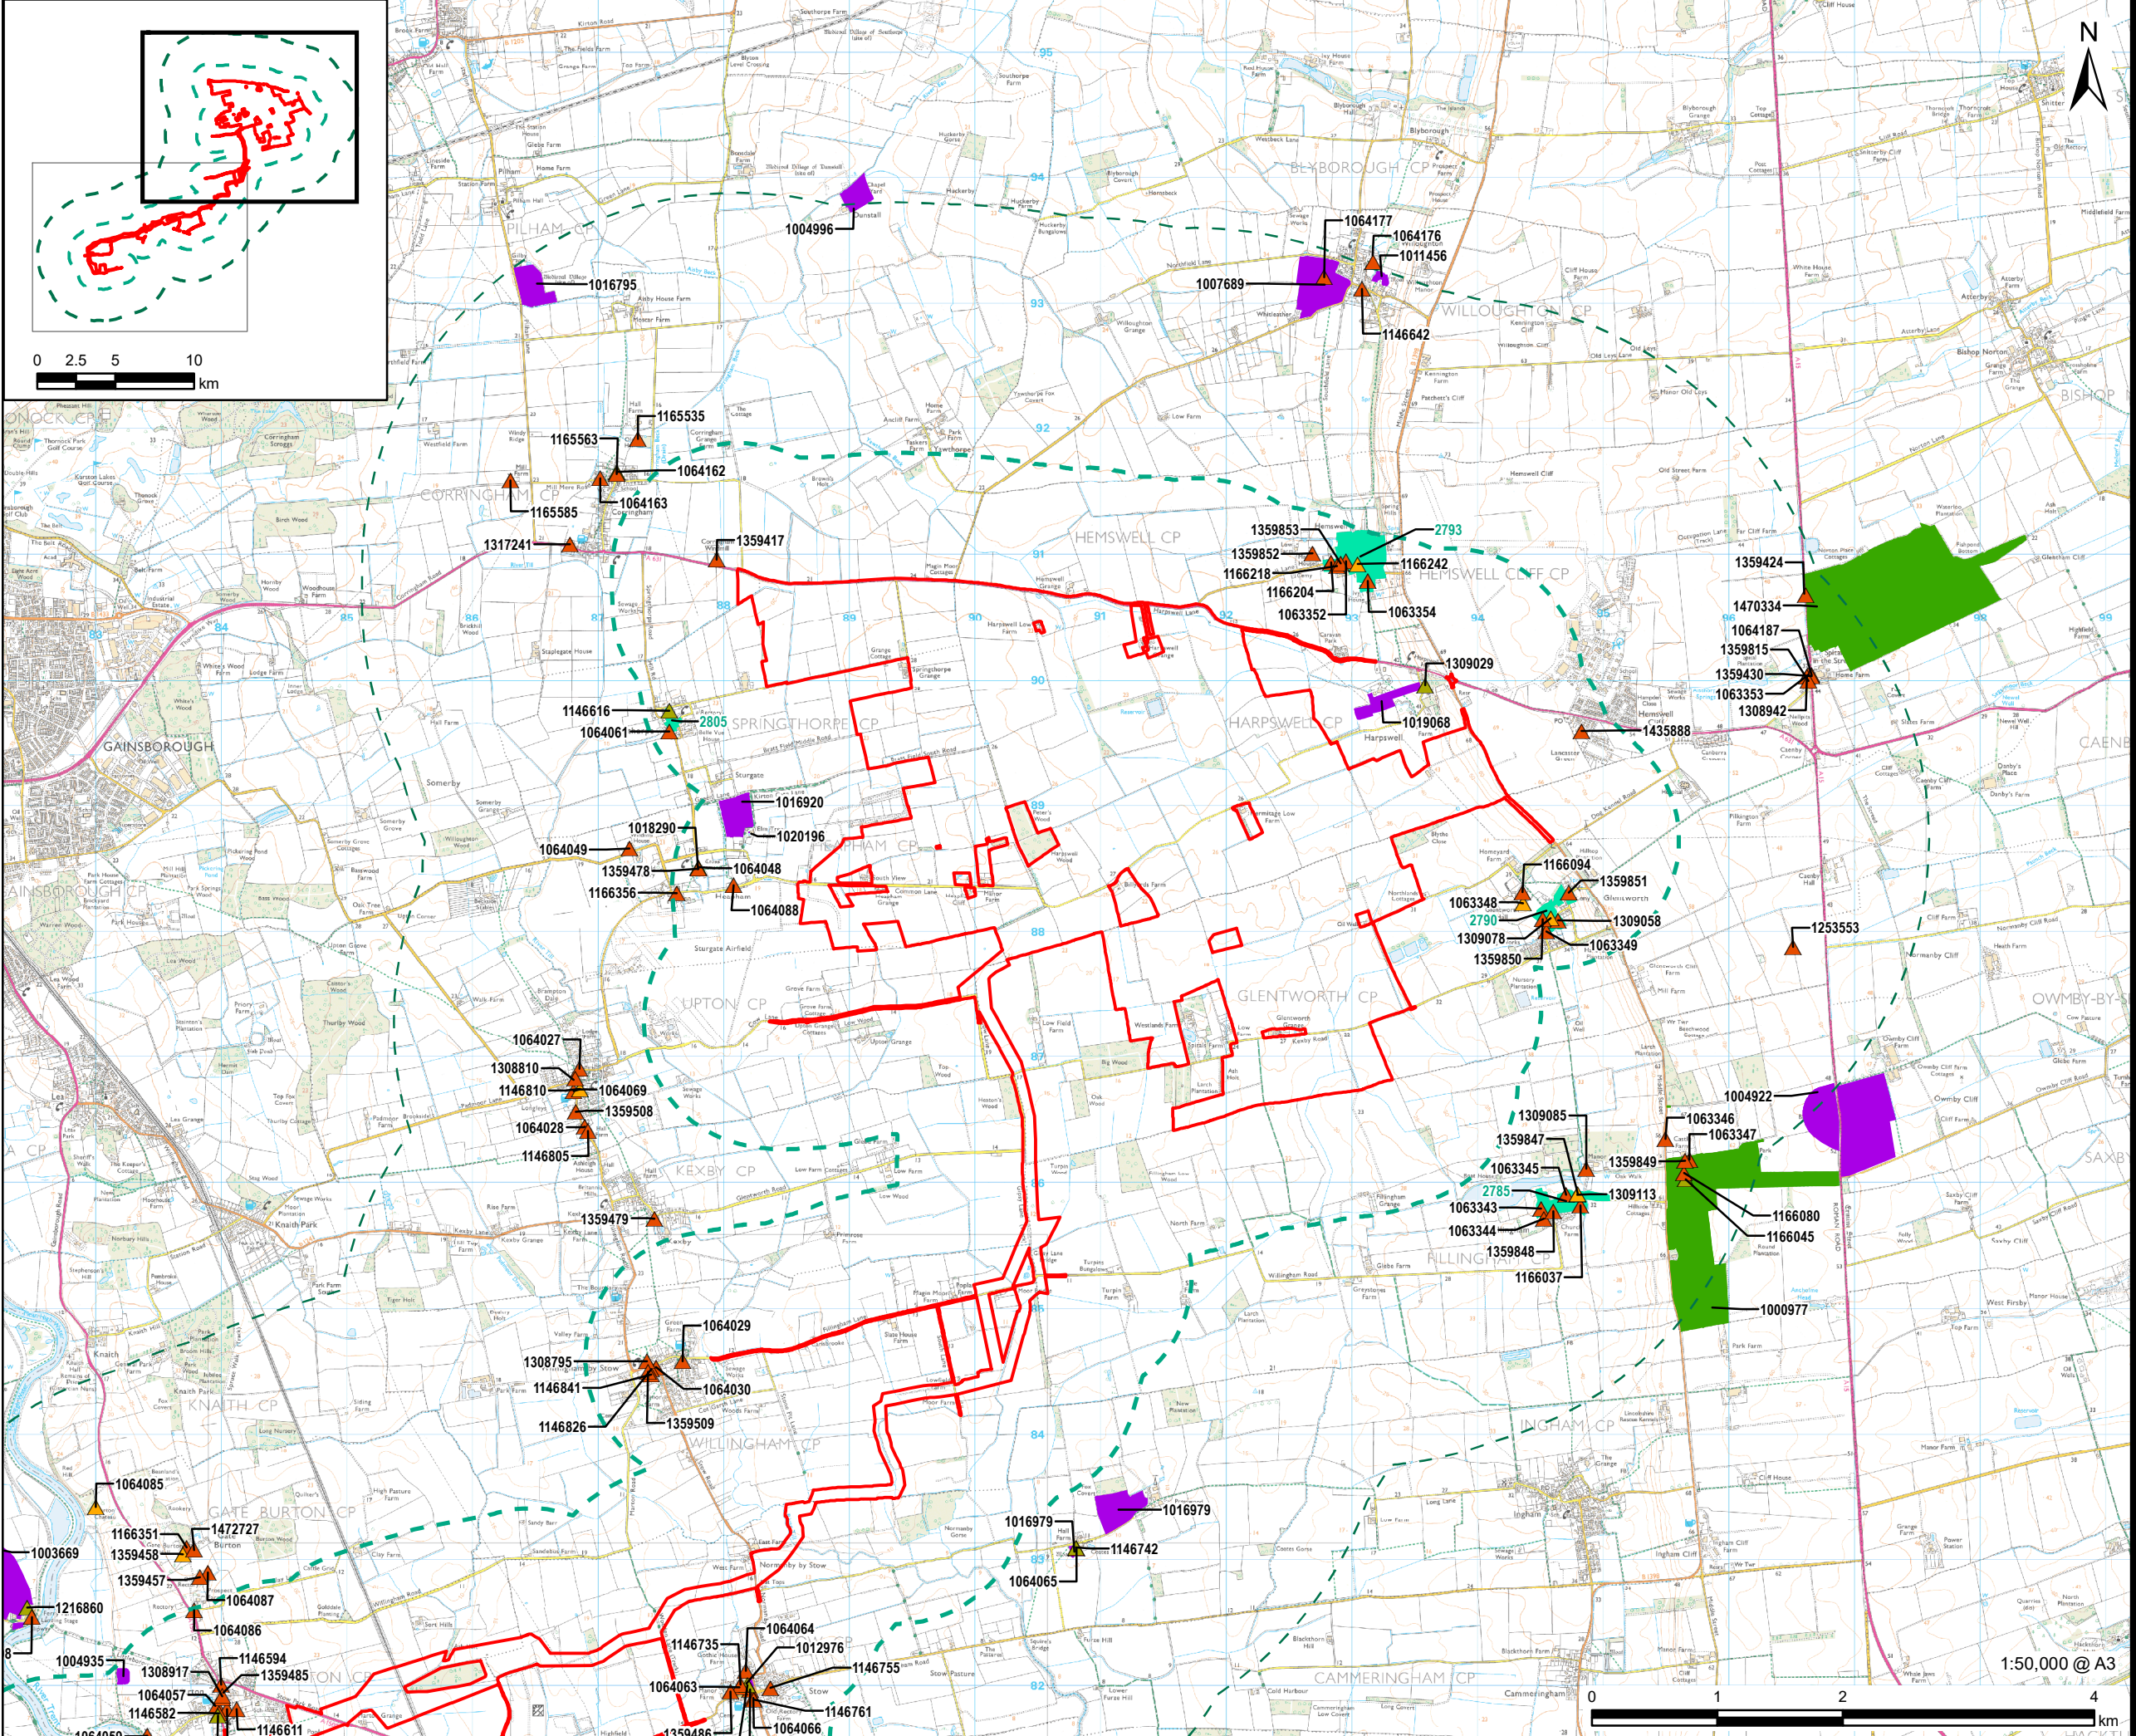

- LEGEND
- Order limits
 - 1km Buffer
 - 3km Buffer
 - Conservation Area
 - Scheduled Monument
 - Registered Park and Garden
 - Listed Building (Grade)
 - I
 - II*
 - II

NOTES
Contains Ordnance Survey Data © Crown Copyright and database right 2024. Ordnance Survey 0100031673
© Historic England 2023. Contains Ordnance Survey data © Crown copyright and database right 2023. The Historic England GIS Data contained in this material was obtained in 2023.

ISSUE PURPOSE
DCO Submission
PROJECT NUMBER
60677969
FIGURE TITLE
Designated Heritage Assets

FIGURE NUMBER
Figure 8-1

1:50,000 @ A3

