

**Tillbridge Solar Project
EN010142**


**Volume 6
Environmental Statement**

**Figure 12-6: Designations with Relevance to LVIA
Document Reference: EN010142/APP/6.3**

**Regulation 5(2)(a)
Infrastructure Planning (Applications: Prescribed Forms and
Procedure) Regulations 2009**

**April 2024
Revision Number: 00**

tillbridgesolar.com

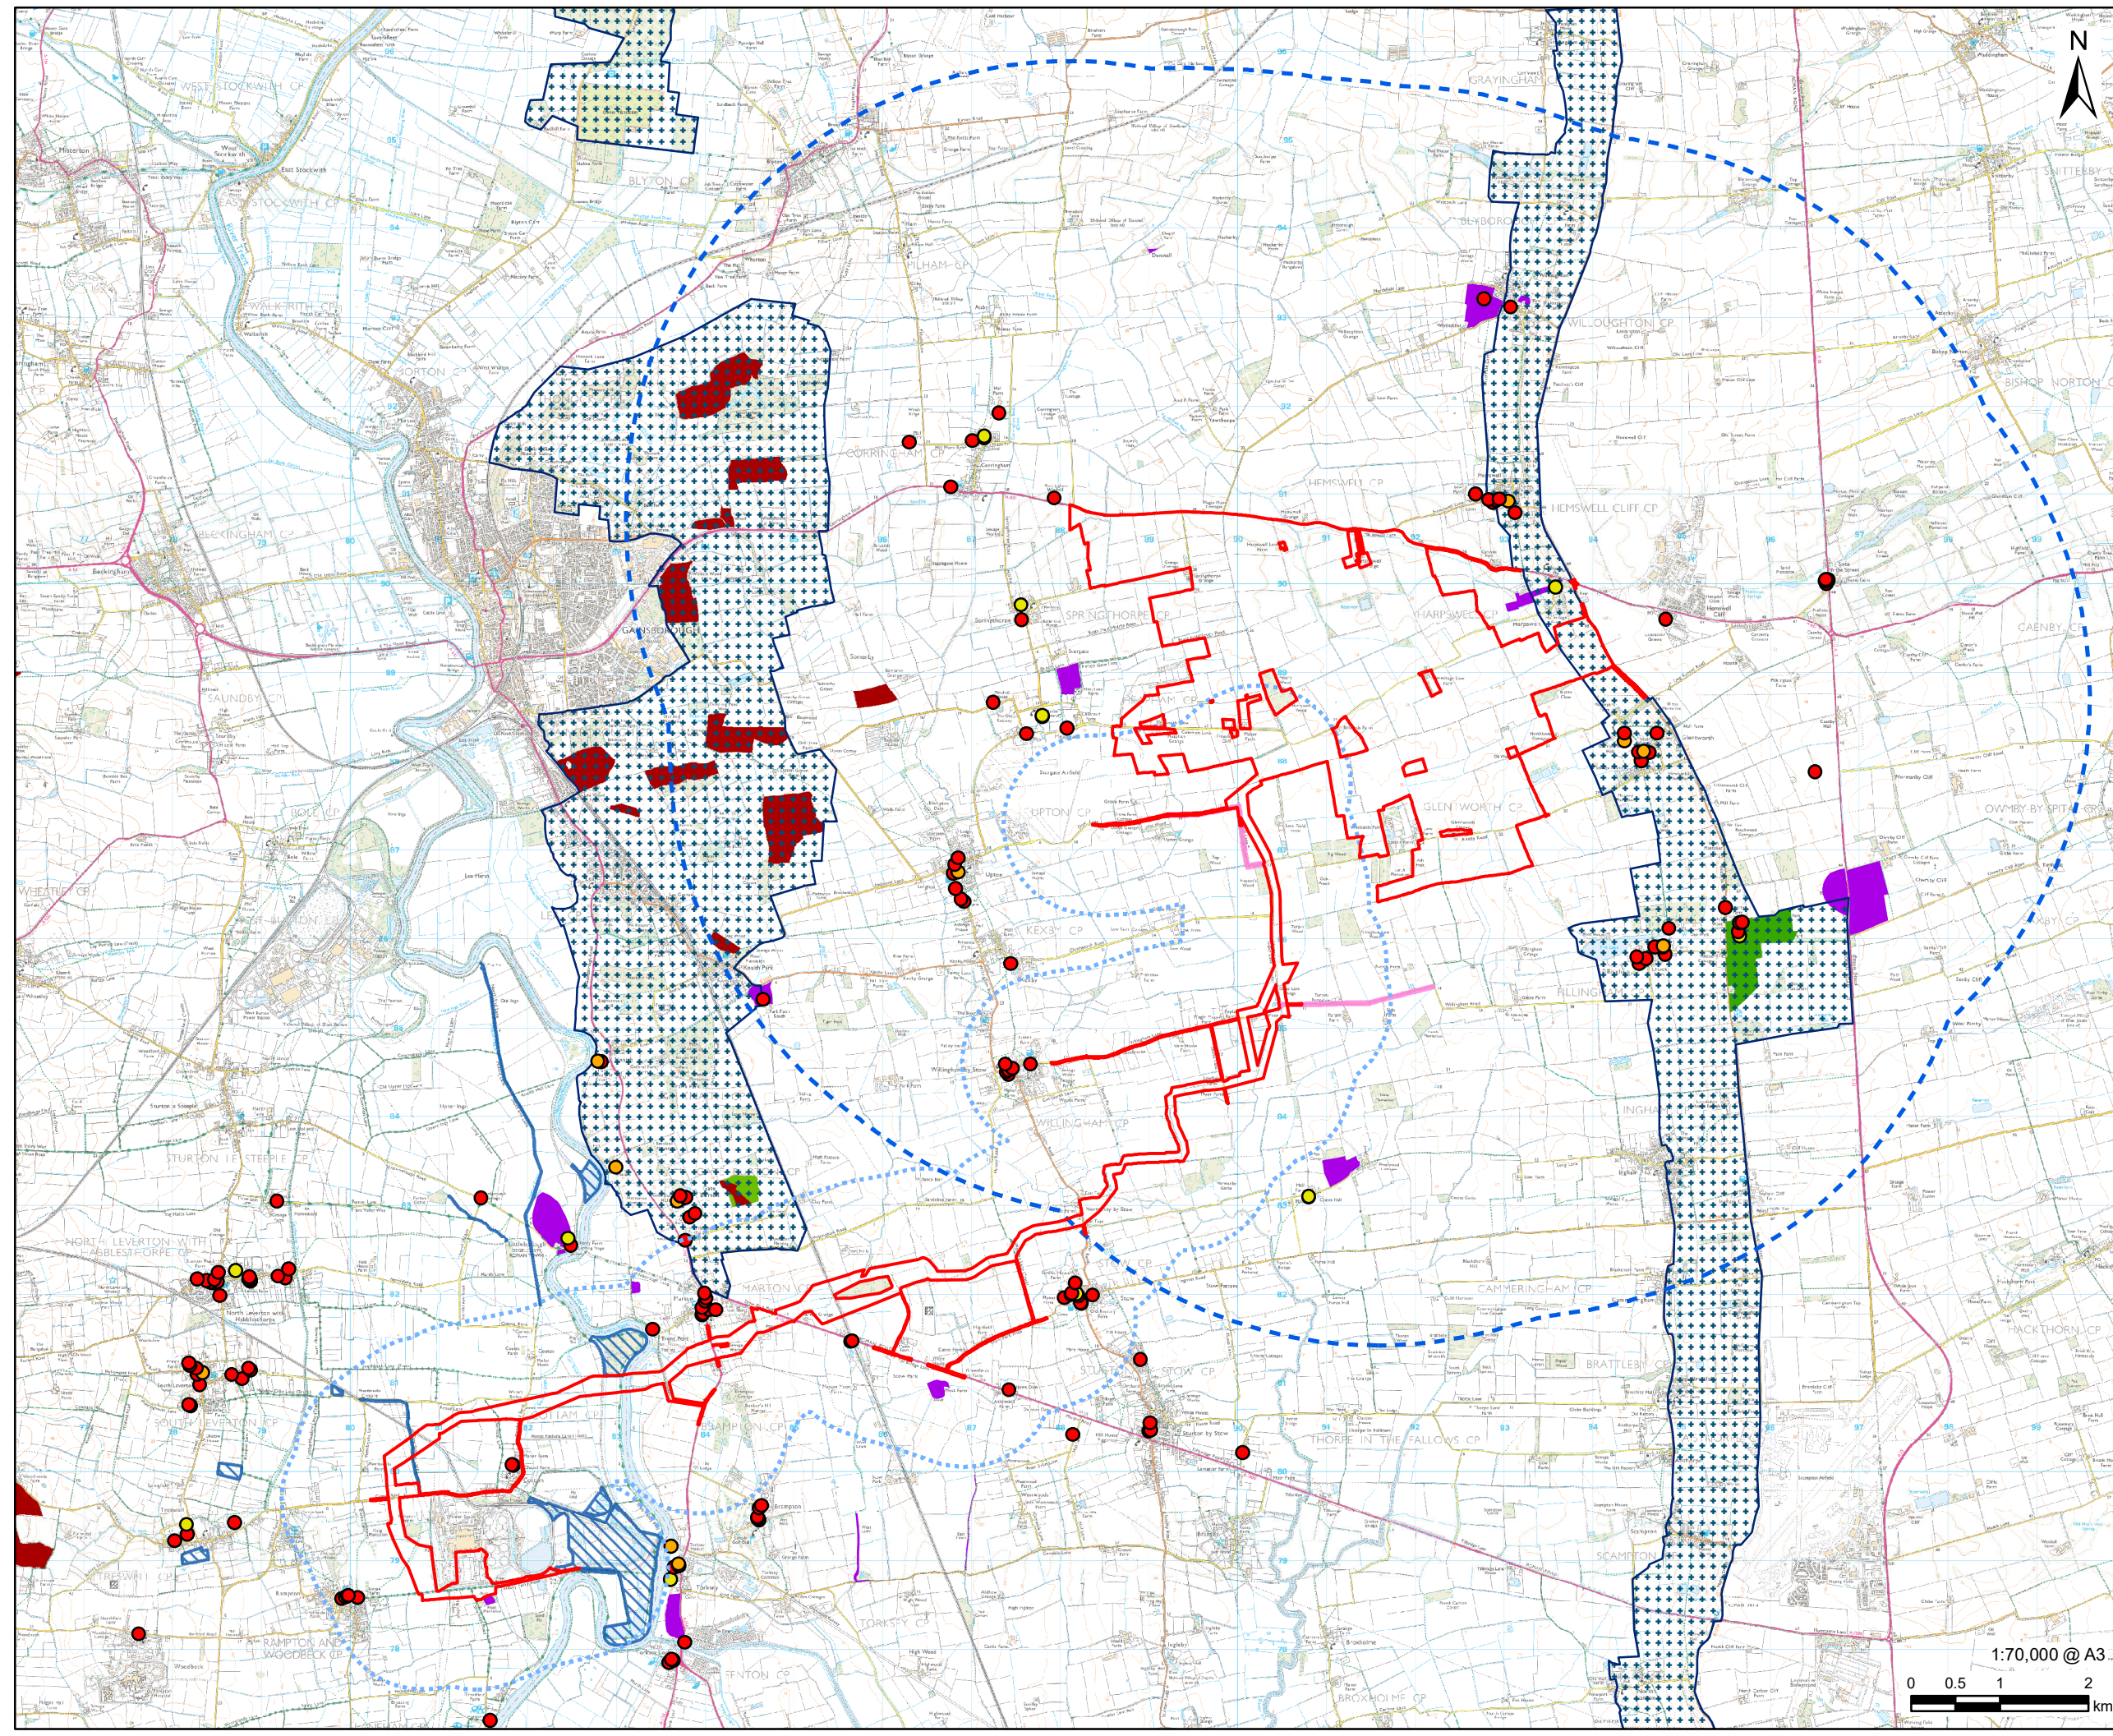

This drawing has been prepared for the use of AECOM's client. It may not be used, modified, reproduced or relied upon by third parties, except as agreed by AECOM or as required by law. AECOM accepts no responsibility, and denies any liability whatsoever, to any party that uses or relies on this drawing without AECOM's express written consent. Do not scale this document. All measurements must be obtained from the stated dimensions.



PROJECT
 Tillbridge Solar Project

CLIENT
 Tillbridge Solar Ltd

CONSULTANT
 Aldgate Tower
 2, Leman Street
 London, E1 8FA
 United Kingdom
 T +44-0207-645-2000

- LEGEND**
- Order limits
 - Principal Site - 5km Buffer
 - Cable Route Corridor - 1km Buffer
 - Landscape Designations**
 - Area of Great Landscape Value (Central Lincolnshire Local Plan)
 - Heritage Designations**
 - Scheduled Monument
 - Registered Park and Garden
 - Listed Building Grade I
 - Listed Building Grade II*
 - Listed Building Grade II
 - Biodiversity Designations**
 - Nottinghamshire Local Wildlife Site
 - Lincolnshire Local Wildlife Site
 - Ancient & Semi-Natural Woodland
 - Ancient Replanted Woodland
 - Ancient Woodland

NOTES

Contains Ordnance Survey Data © Crown Copyright and database right 2024. Ordnance Survey 0100031673.
 Contains public sector information licensed under the Open Government Licence v3.0. © Natural England material is reproduced with the permission of Natural England 2024.
 Contains Ordnance Survey Data © Crown Copyright and database right 2024. © Historic England 2024. Contains Ordnance Survey data © Crown copyright and database right 2024. The Historic England GIS Data contained in this material was obtained in 2024.

ISSUE PURPOSE
 DCO Submission

PROJECT NUMBER
 60677969

FIGURE TITLE
 Designations with relevance to LVIA

FIGURE NUMBER
 Figure 12-6