


**Tillbridge Solar Project
EN010142**

**Volume 6
Environmental Statement**
Figure 12-7: Public Rights of Way
Document Reference: EN010142/APP/6.3

**Regulation 5(2)(a)
Infrastructure Planning (Applications: Prescribed Forms and
Procedure) Regulations 2009**

**April 2024
Revision Number: 00**

tillbridgesolar.com

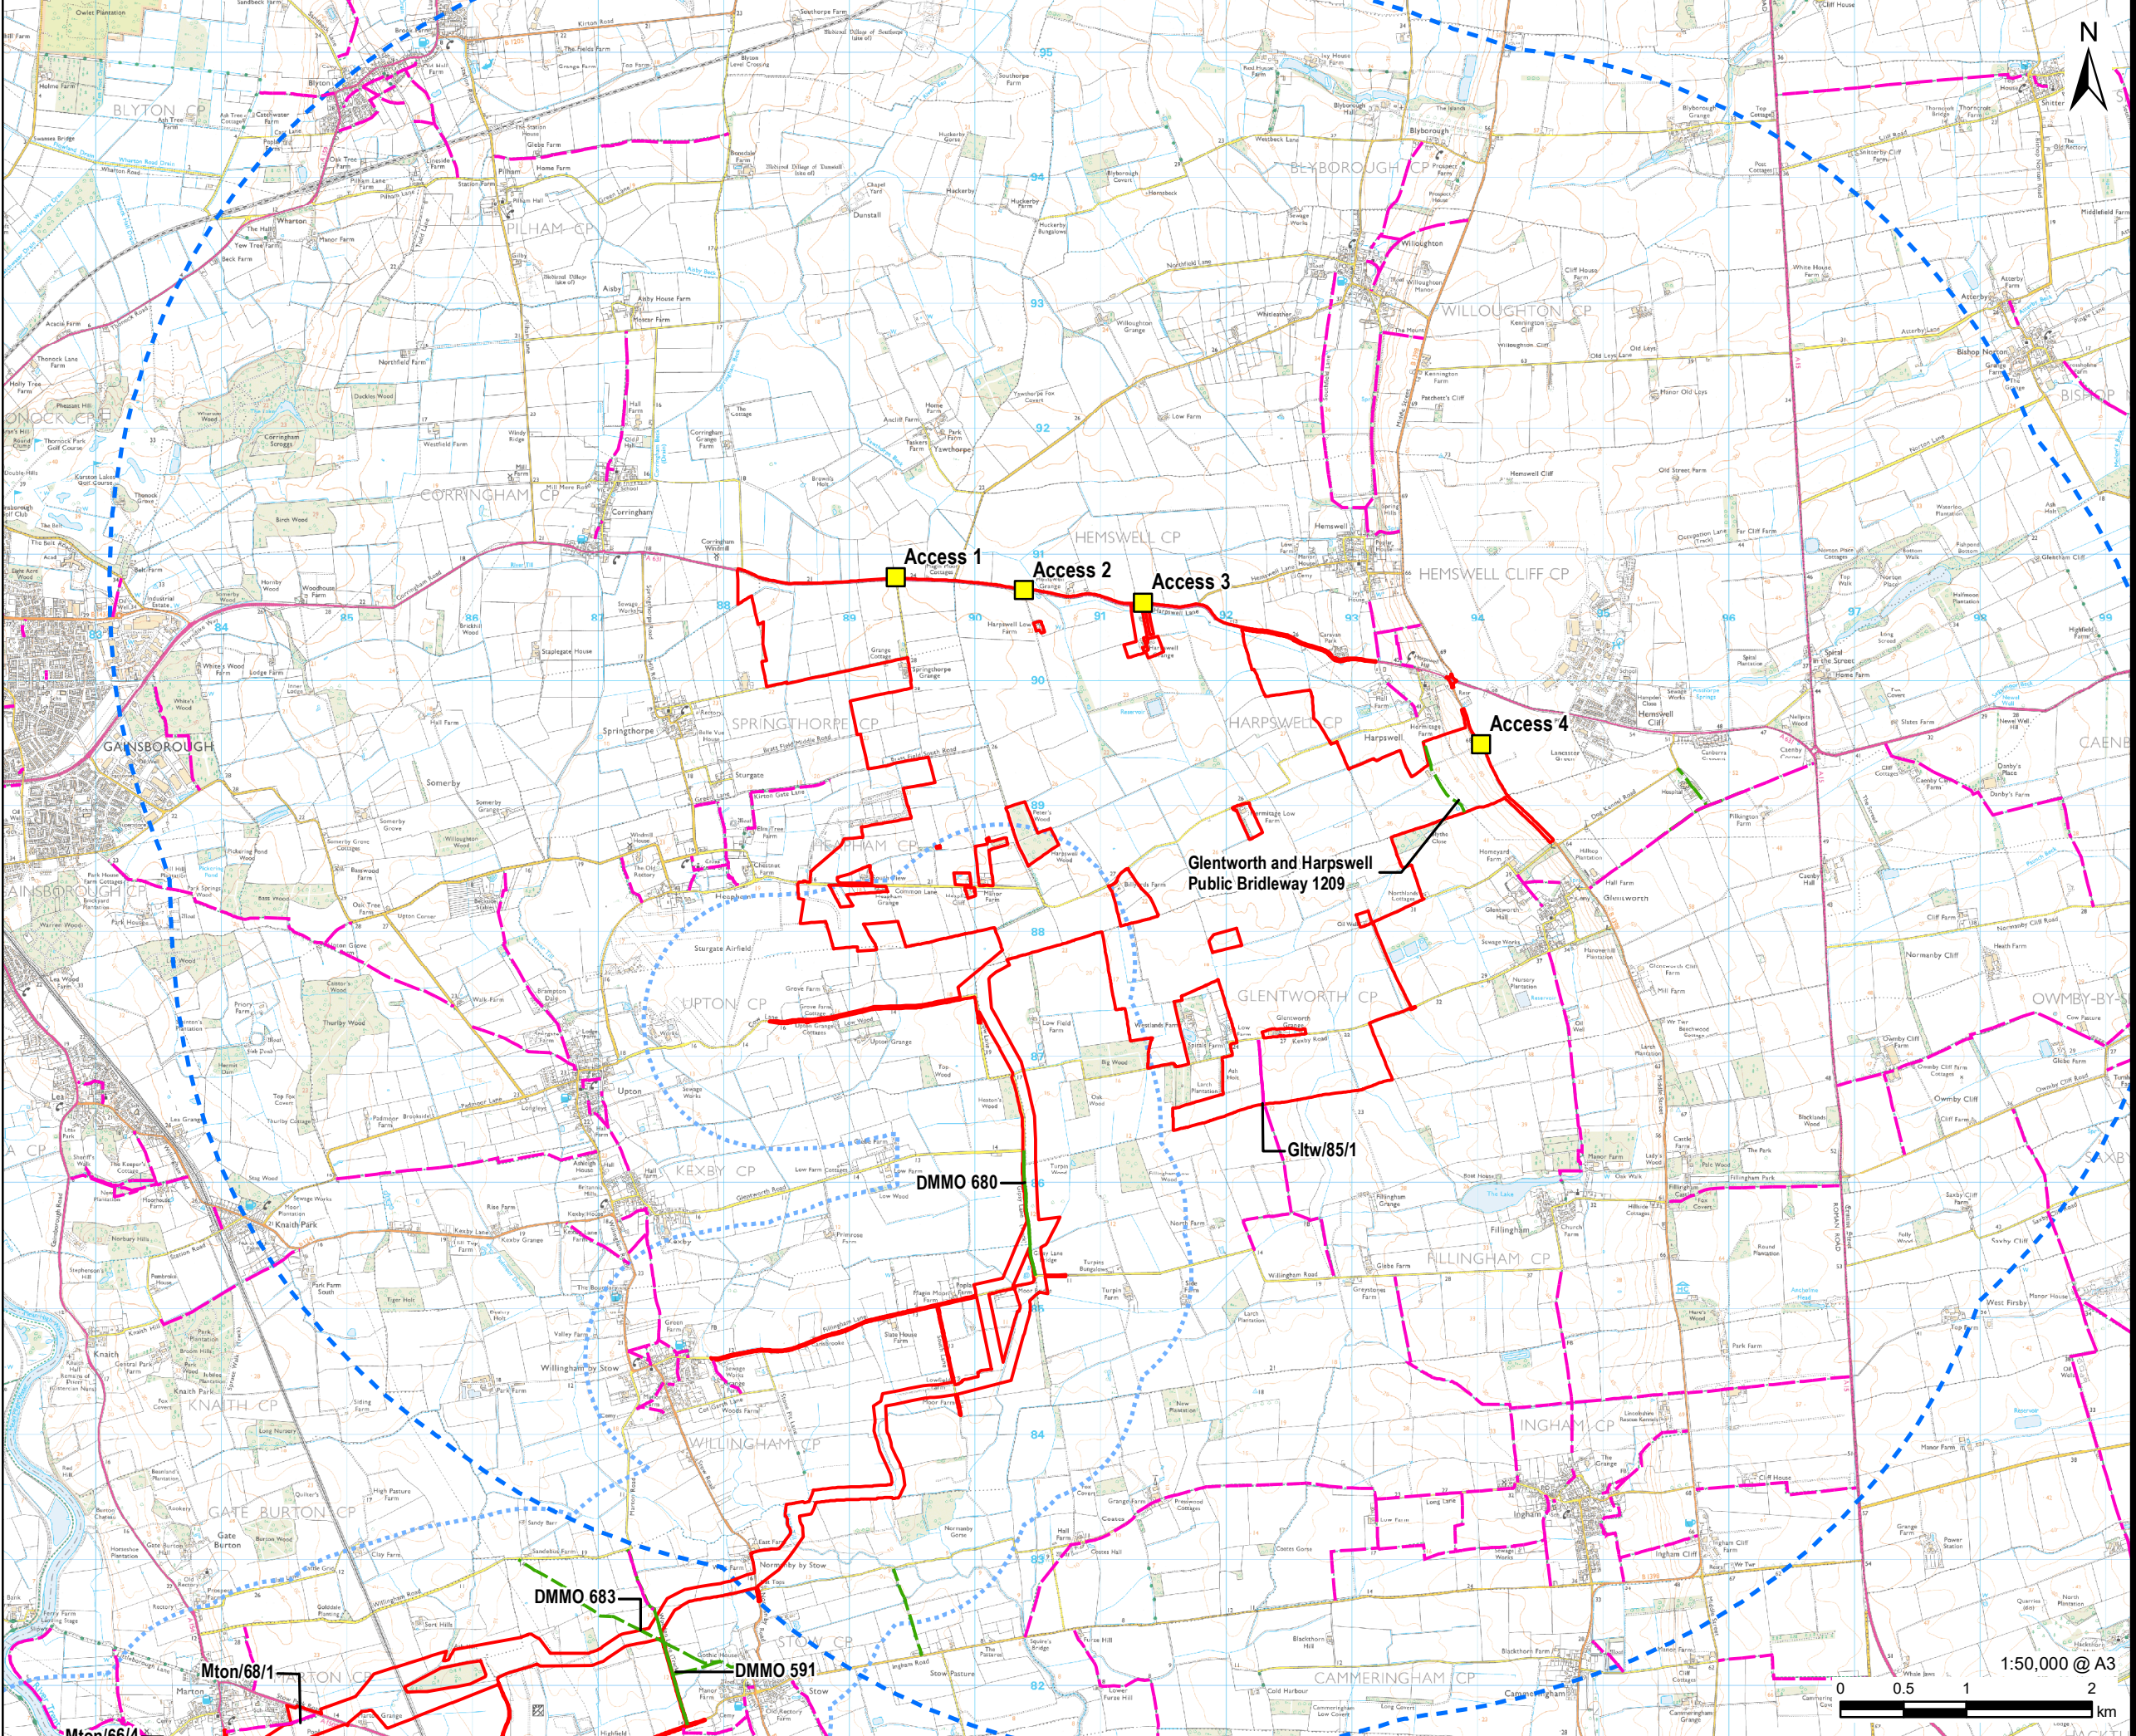

- LEGEND**
- Order limits
 - Principal Site - 5km Buffer
 - Cable Route Corridor - 1km Buffer
 - Site Access for the Principal Site
 - Public Rights of Way
 - Claimed Public Rights of Way

NOTES
Contains Ordnance Survey Data © Crown Copyright and database right 2024.
© Crown copyright and database rights 2024.
Ordnance Survey 0100031673.

ISSUE PURPOSE
DCO Submission
PROJECT NUMBER
60677969

FIGURE TITLE
Public Rights of Way
Page 1 of 2

FIGURE NUMBER
Figure 12-7

This drawing has been prepared for the use of AECOM's client. It may not be used, modified, reproduced or relied upon by third parties, except as agreed by AECOM or as required by law. AECOM accepts no responsibility, and denies any liability whatsoever, to any party that uses or relies on this drawing without AECOM's express written consent. Do not scale this document. All measurements must be obtained from the stated dimensions.

