

**Tillbridge Solar Project  
EN010142**

**Volume 6  
Environmental Statement**


**Figure 16-2: Site Access Plan - Principal Site and  
Cable Route Corridor  
Document Reference: EN010142/APP/6.3**

**Regulation 5(2)(a)  
Infrastructure Planning (Applications: Prescribed Forms and  
Procedure) Regulations 2009**

**April 2024  
Revision Number: 00**

**tillbridgesolar.com**

Revision: 0 Drawn: HW Checked: LL Approved: CW Date: 2024-02-29

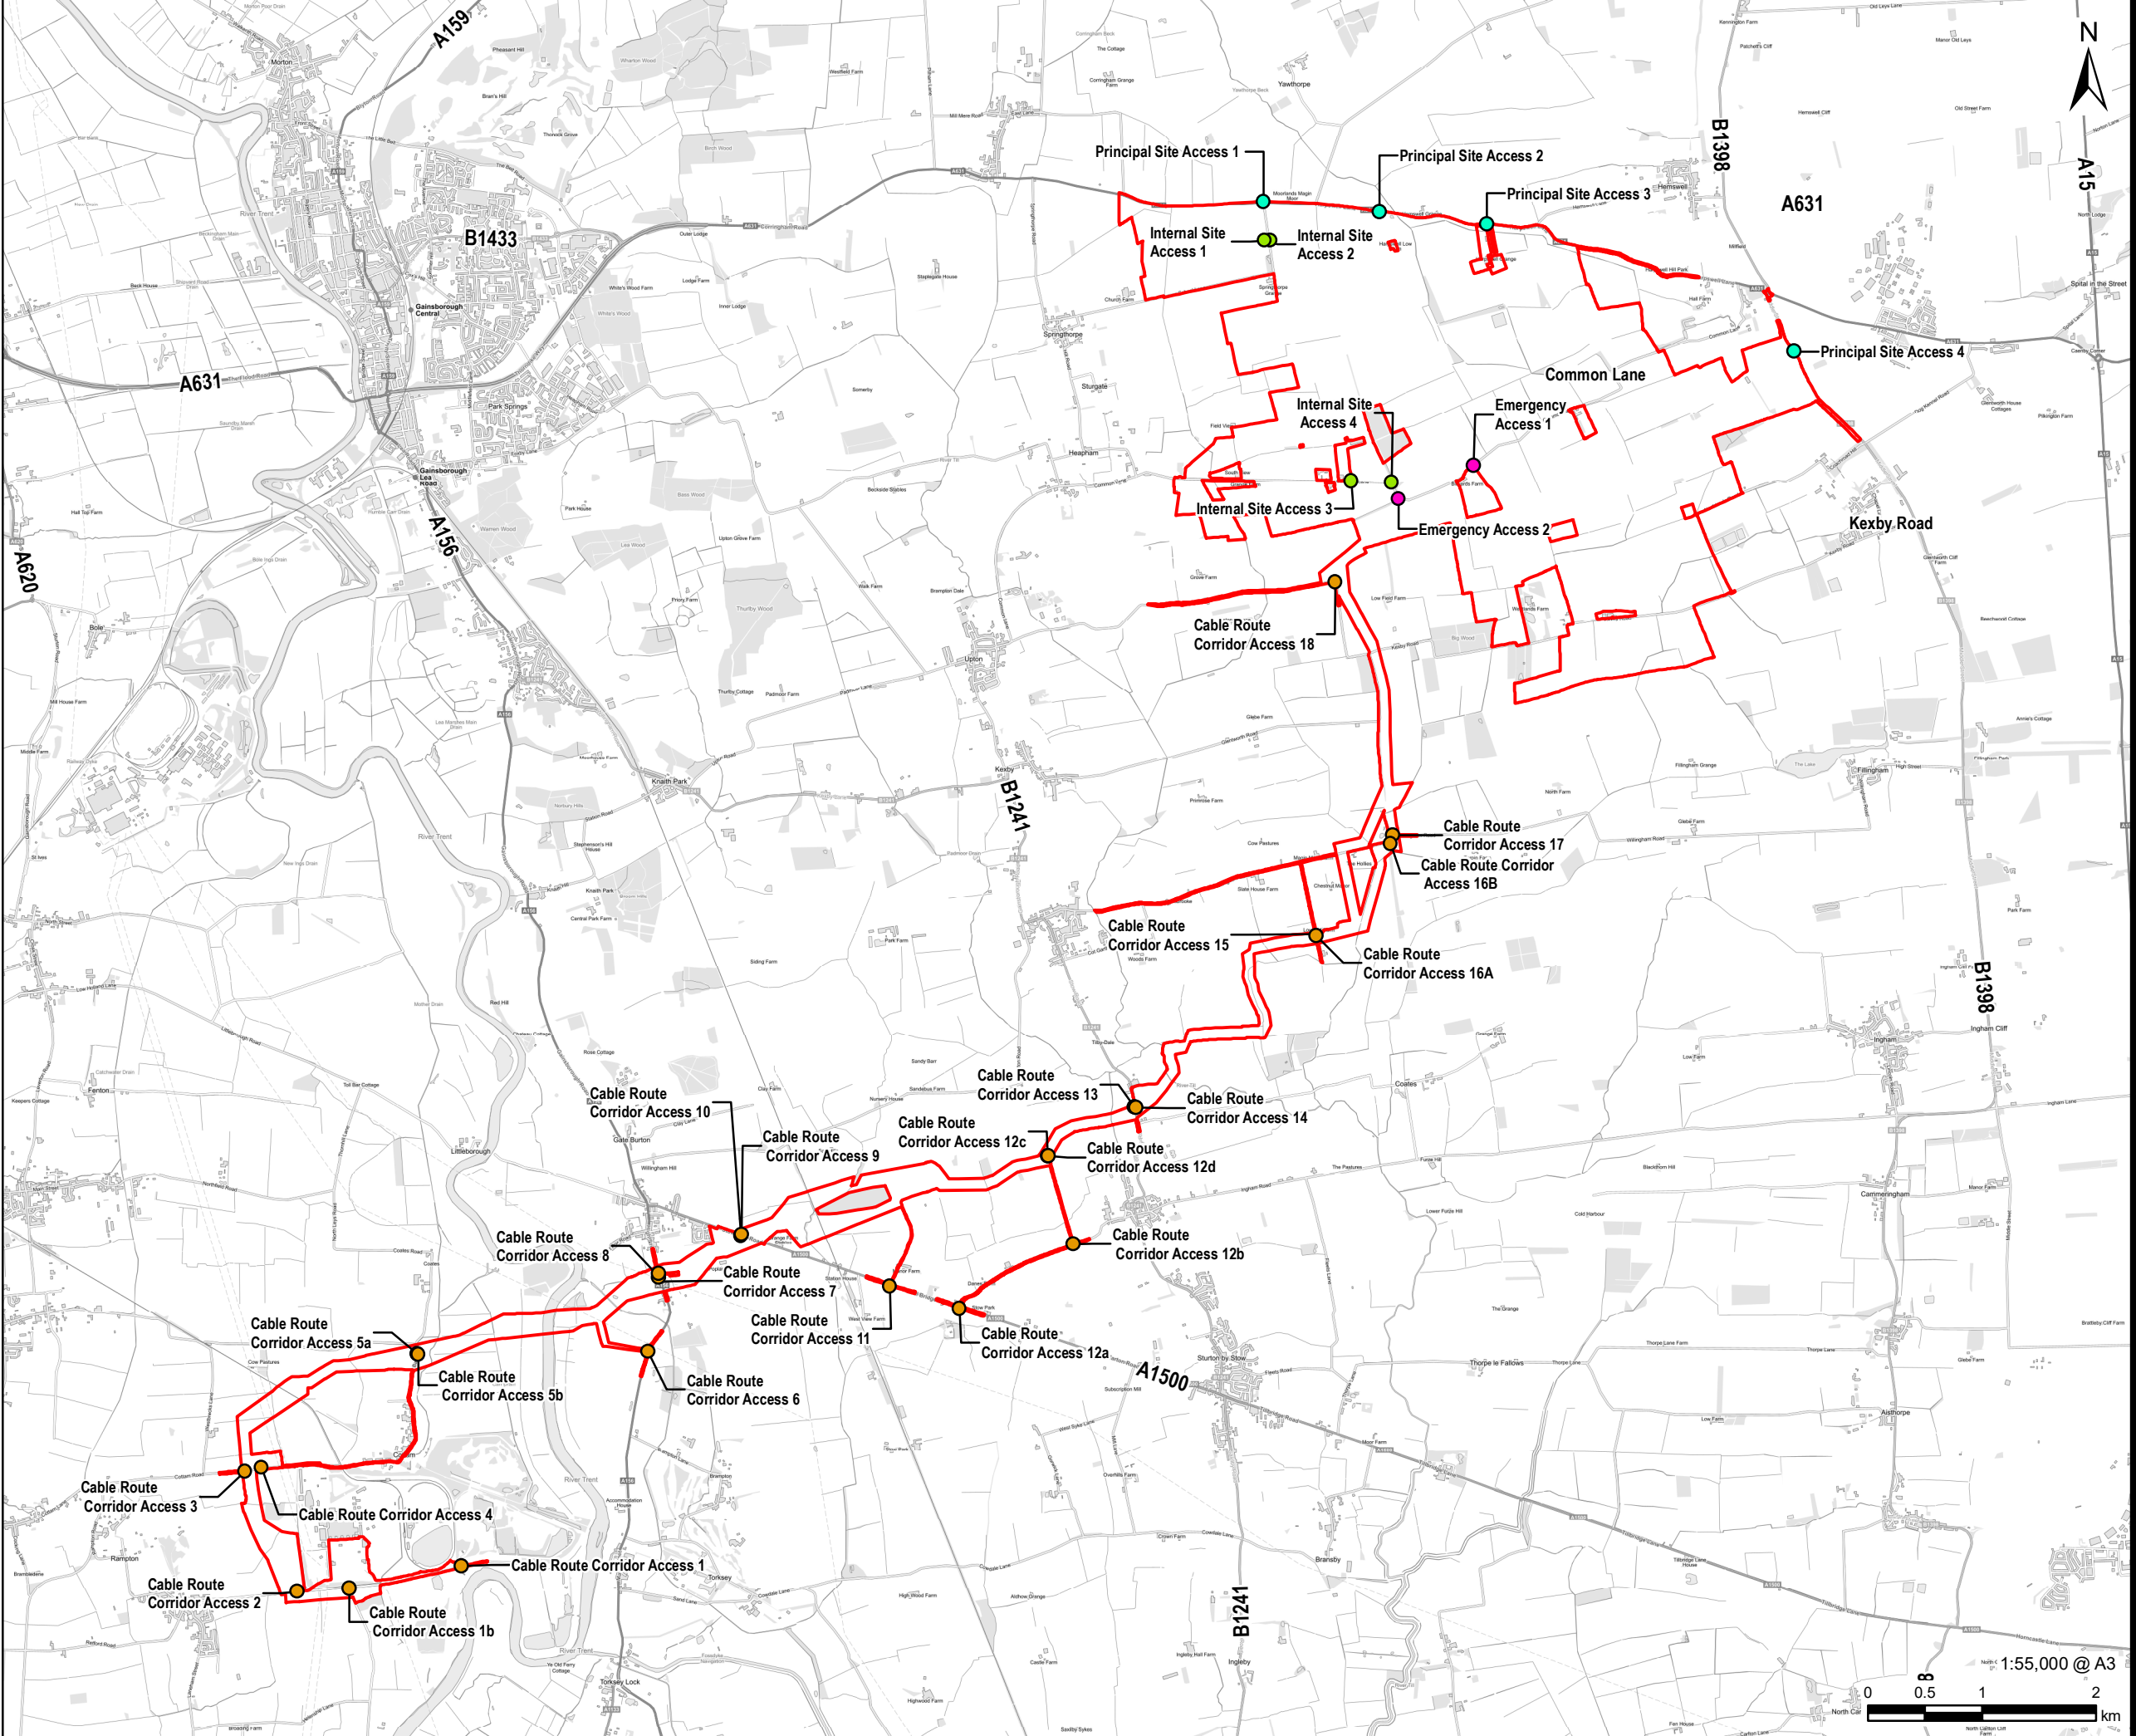

**PROJECT**  
Tillbridge Solar Project

**CLIENT**  
Tillbridge Solar Ltd

**CONSULTANT**  
Aldgate Tower  
2, Leman Street  
London, E1 8FA  
United Kingdom  
T +44-0207-645-2000

- LEGEND**
- Order limits
  - Principal Site
  - Internal Site
  - Emergency
  - Cable Route Corridor

**NOTES**  
Contains Ordnance Survey Data © Crown Copyright and database right 2024.  
© Crown copyright and database rights 2024.  
Ordnance Survey 0100031673.

**ISSUE PURPOSE**  
DCO Submission  
**PROJECT NUMBER**  
60677969  
**FIGURE TITLE**  
Site Access Plan - Principal Site and Cable Route Corridor

**FIGURE NUMBER**  
Figure 16-2

This drawing has been prepared for the use of AECOM's client. It may not be used, modified, reproduced or relied upon by third parties, except as agreed by AECOM or as required by law. AECOM accepts no responsibility, and denies any liability whatsoever, to any party that uses or relies on this drawing without AECOM's express written consent. Do not scale this document. All measurements must be obtained from the stated dimensions.